





BOARD OF ZONING ADJUSTMENT
District of Columbia
CASE NO. 18578
EXHIBIT NO. 8


49th PLACE NE

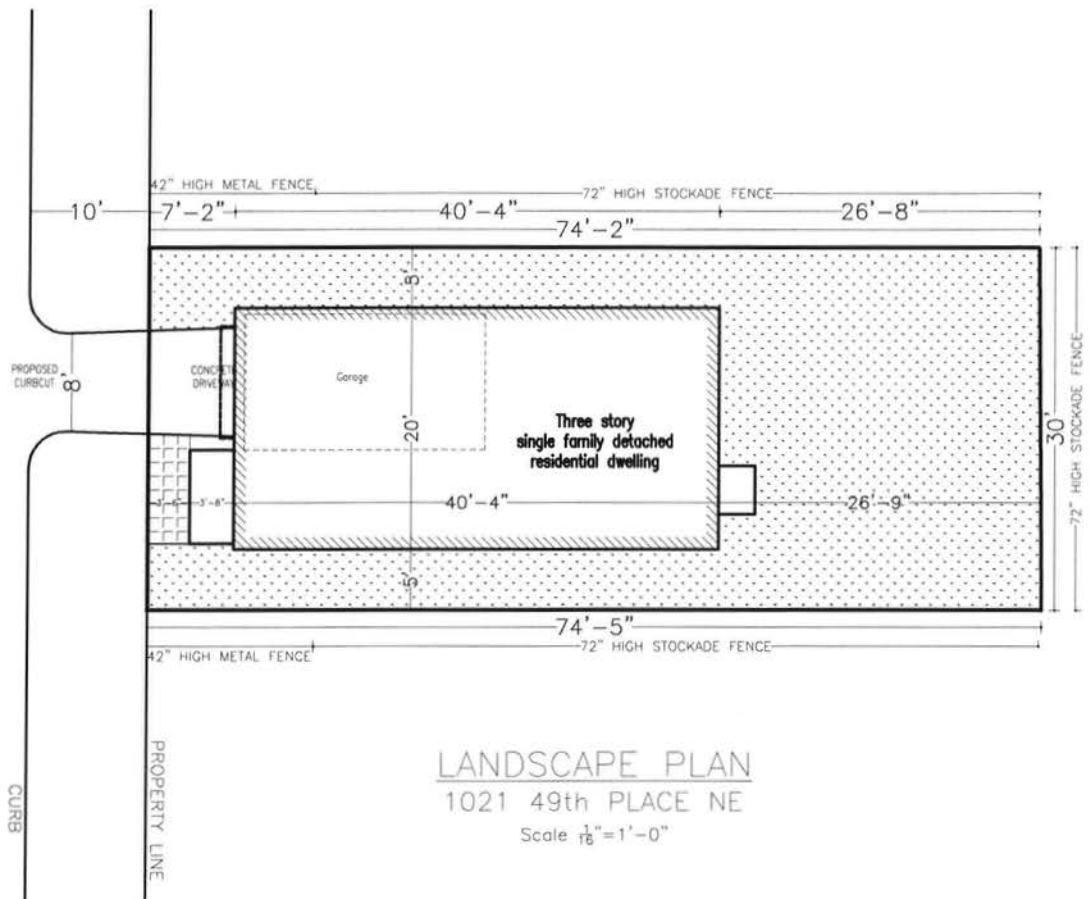

LANDSCAPE PLAN
1021 49th PLACE NE
Scale $\frac{1}{16}'' = 1'-0''$

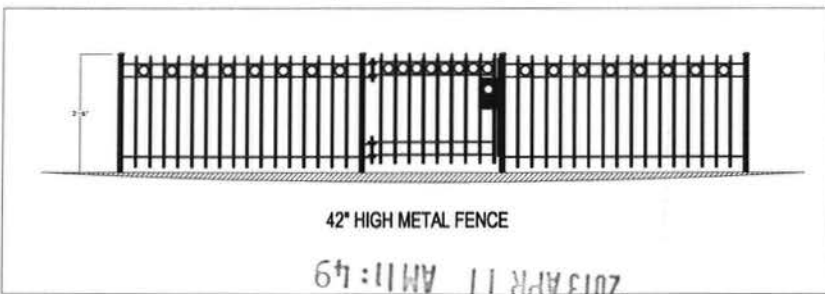


RECEIVED
M.C. OFFICE OF ZONING
2013 APR 11 AM 11:49

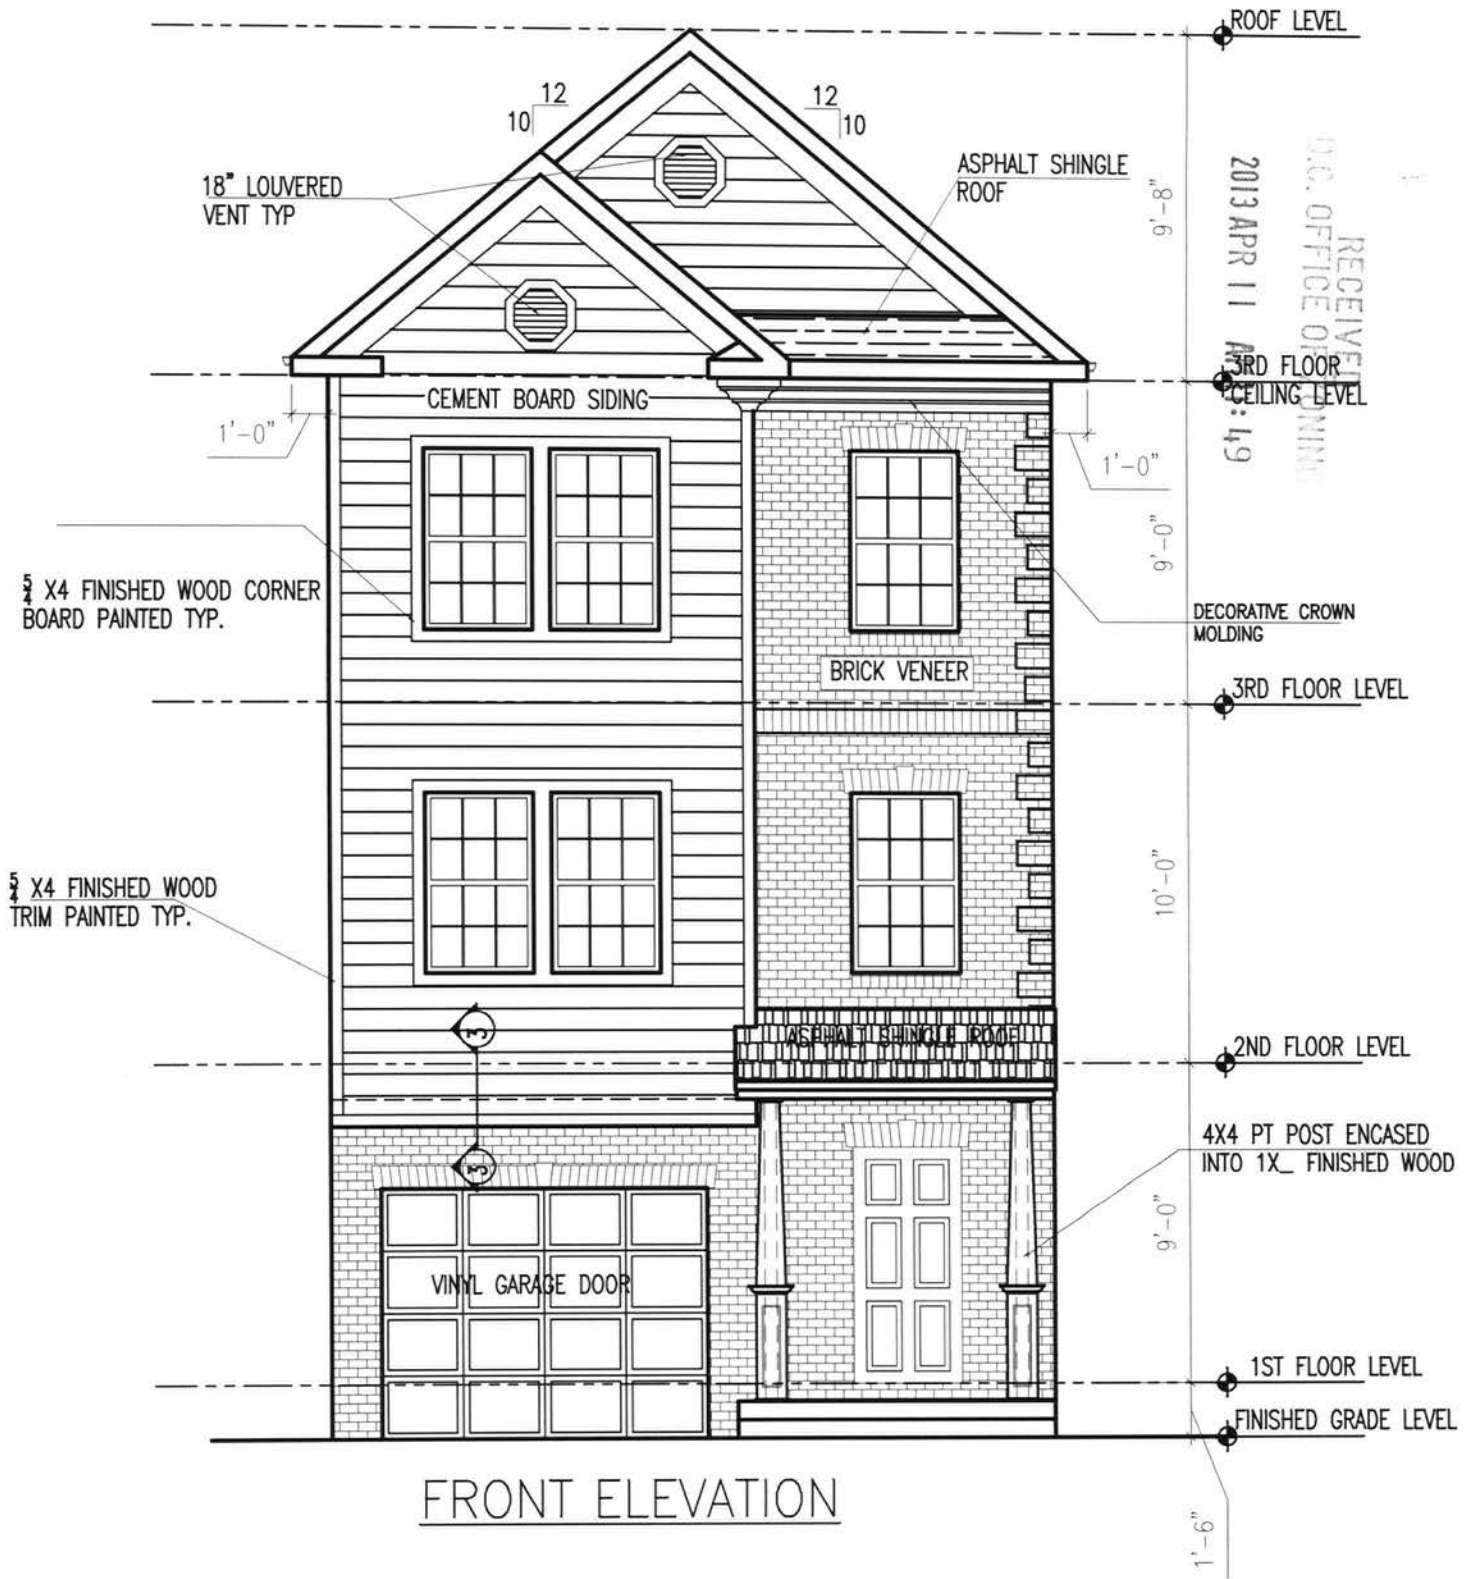

Scale $\frac{3}{16}" = 1'-0"$

RECEIVED
U.C. OFFICE OF ZONING
2013 APR 11 AM 11:49

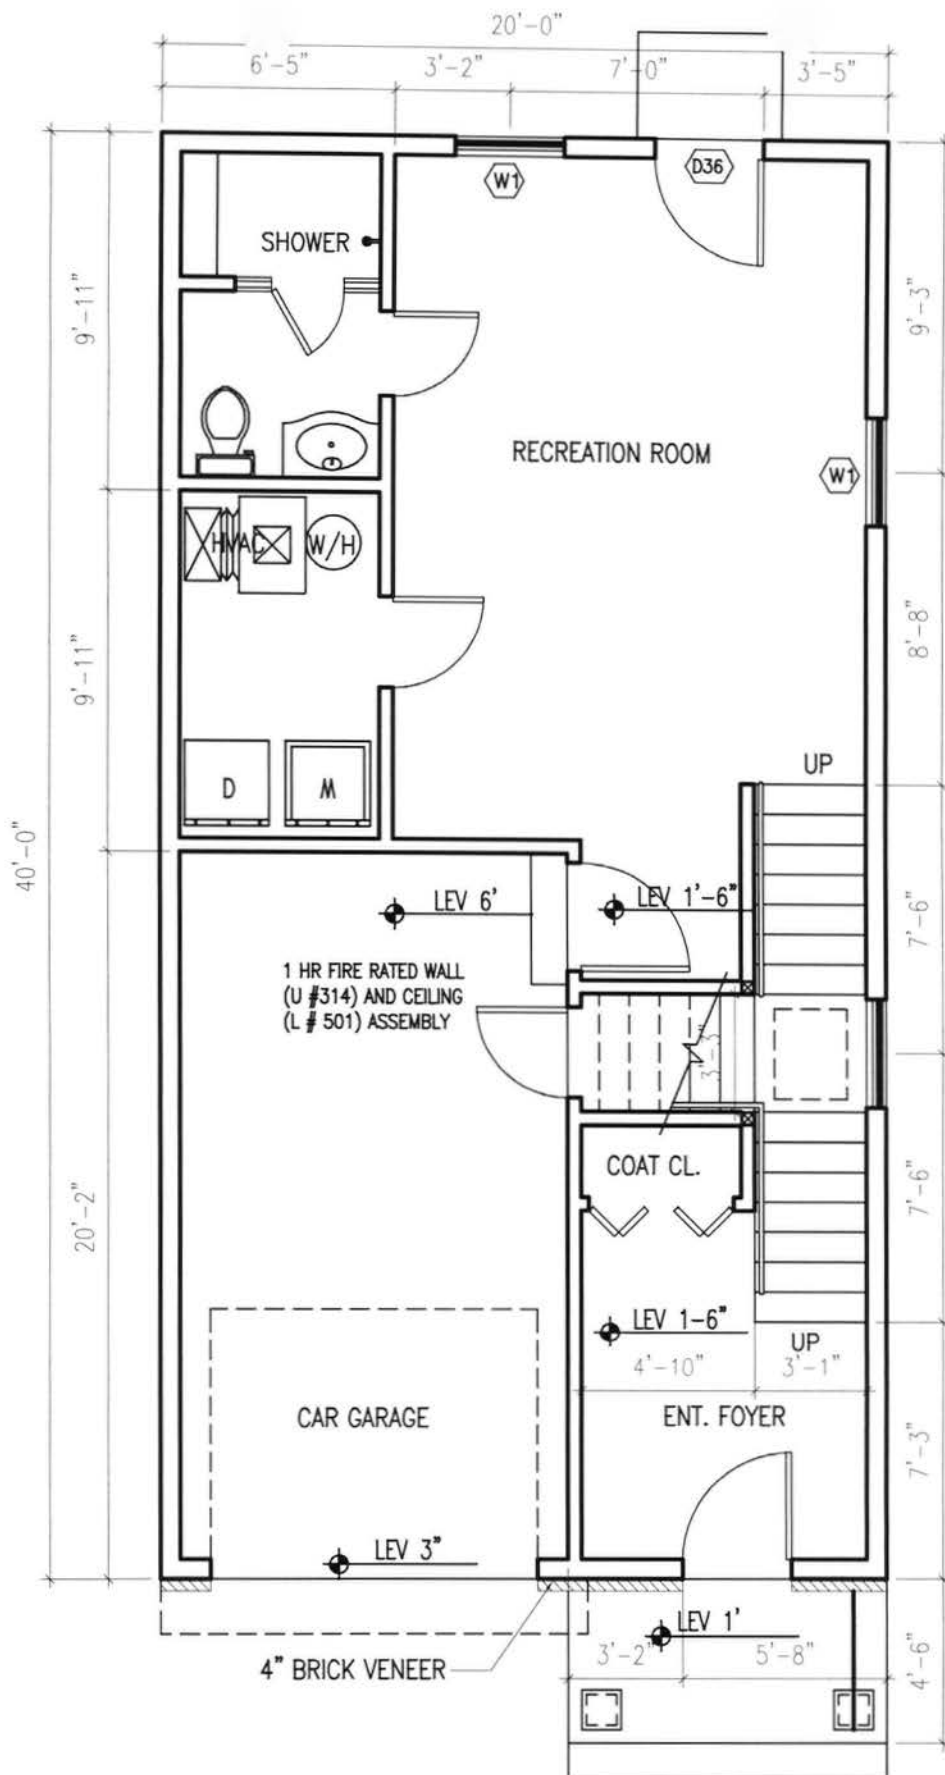


FIRST FLOOR PLAN

Scale $\frac{3}{16}" = 1'-0"$

RECEIVED
D.C. OFFICE OF ZONING

2013 APR 11 AM 11:49

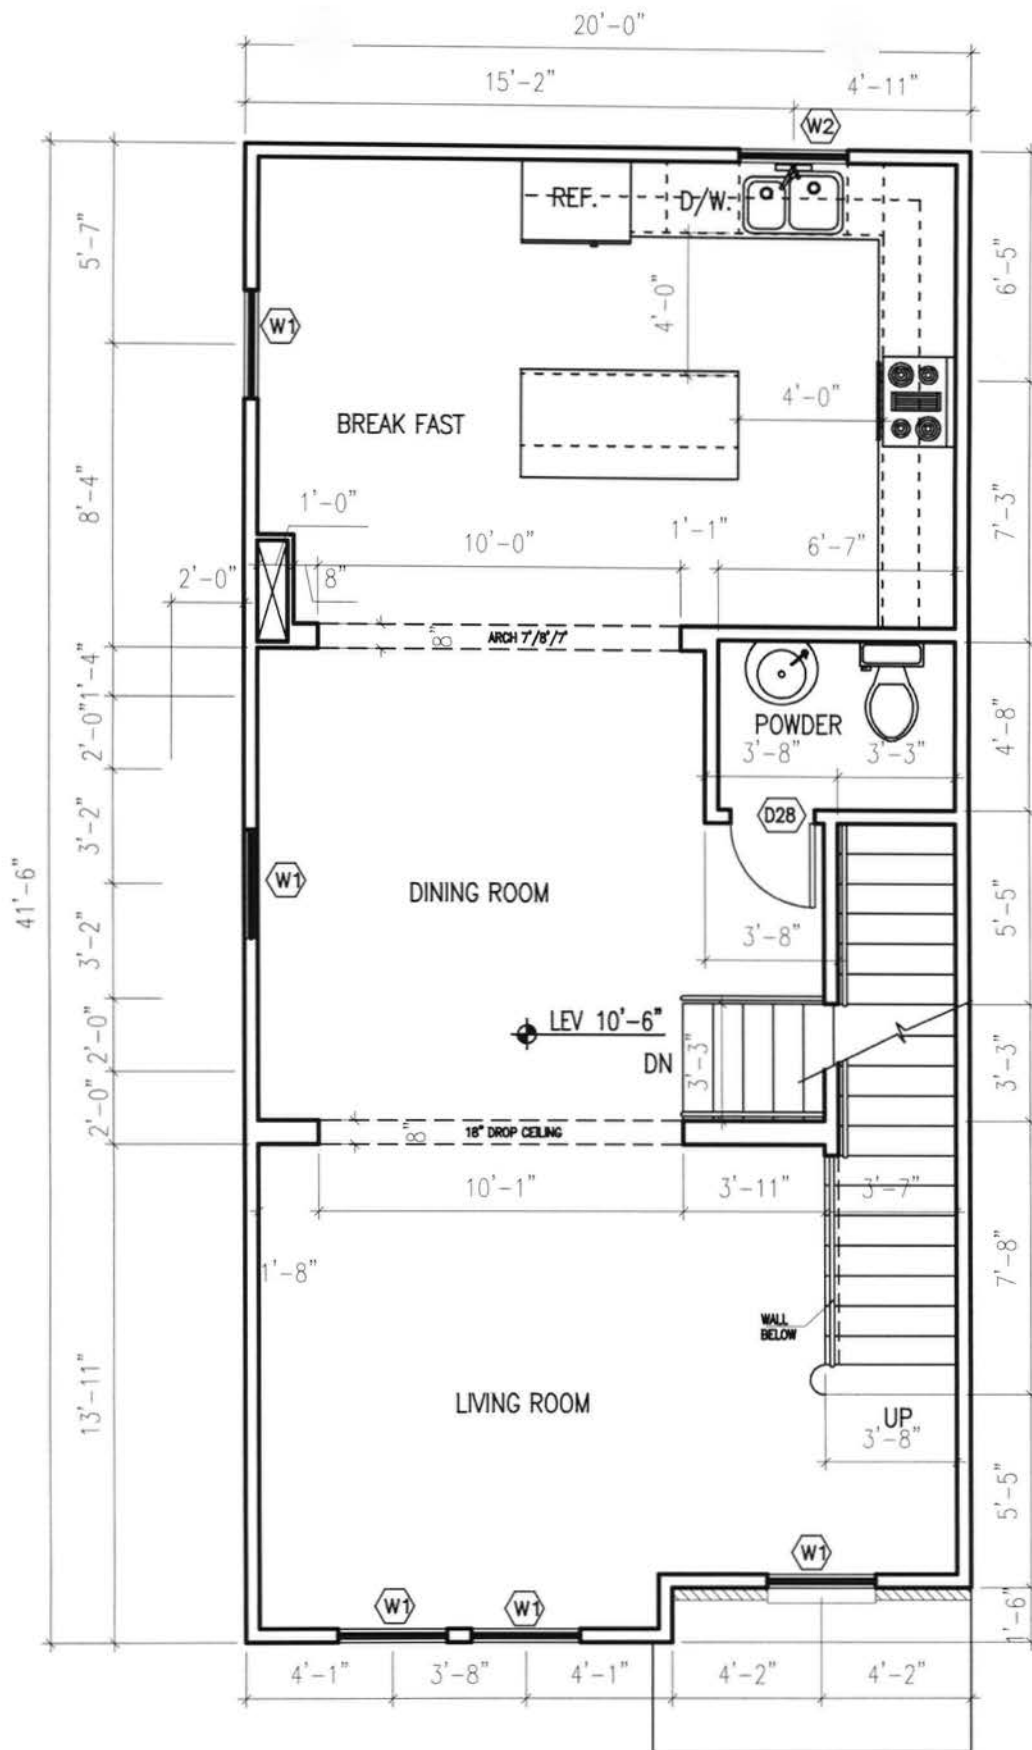

SECOND FLOOR PLAN

Scale $\frac{3}{16}" = 1'-0"$

2013 APR 11 AM 11:49



Scale $\frac{3}{16}" = 1' - 0"$