

RECEIVED
D.C. OFFICE OF ZONING
2013 MAY -3 PM 12: 21

Board of Zoning Adjustment Submission


for
14th and W Streets, NW • Washington, DC • 20009

BOARD OF ZONING ADJUSTMENT
District of Columbia
CASE NO. 18596
EXHIBIT NO. 9

May 1, 2013



Board of Zoning Adjustment
District of Columbia
CASE NO. 18596
EXHIBIT NO. 9
© Community Three Development, LLC • 1126 H Street, NE • Second Floor • Washington, DC 20002 • 202.232.3668

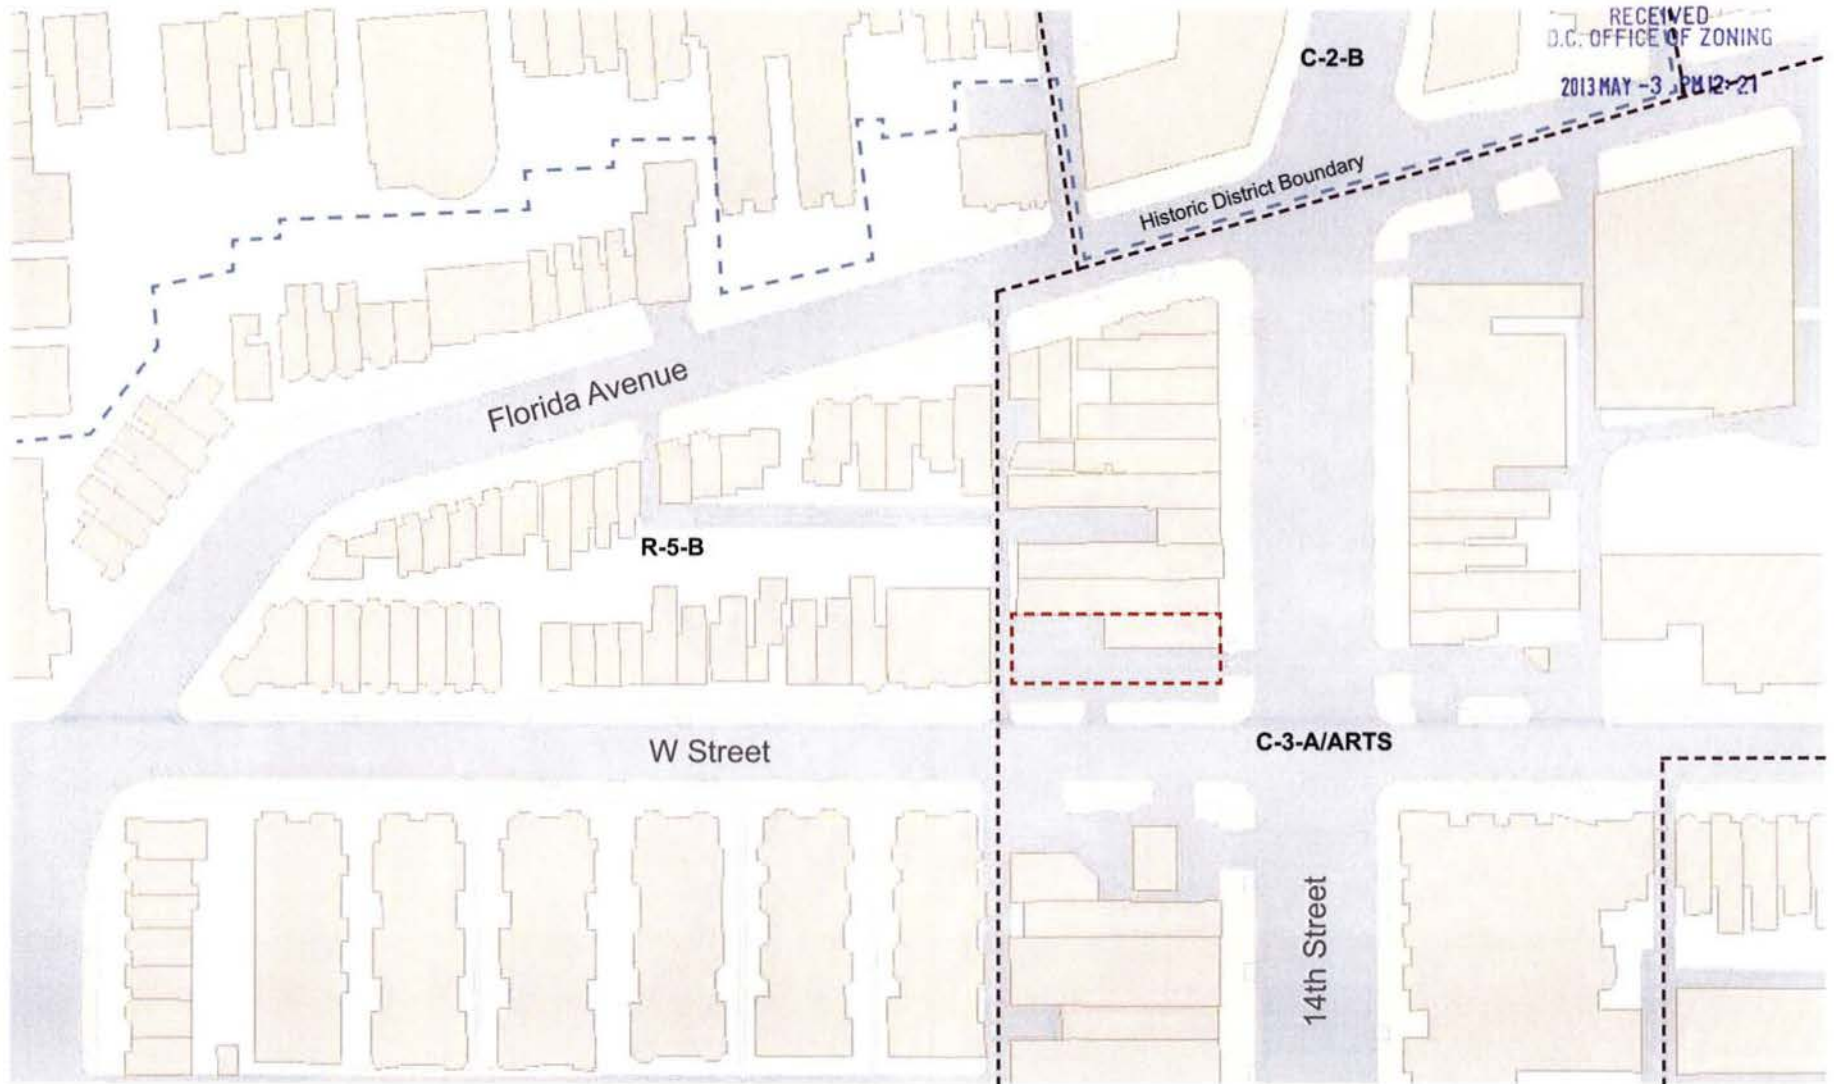


Site Location Map

RECEIVED
D.C. OFFICE OF ZONING
2013 MAY -3 PM12:22




Site Photography

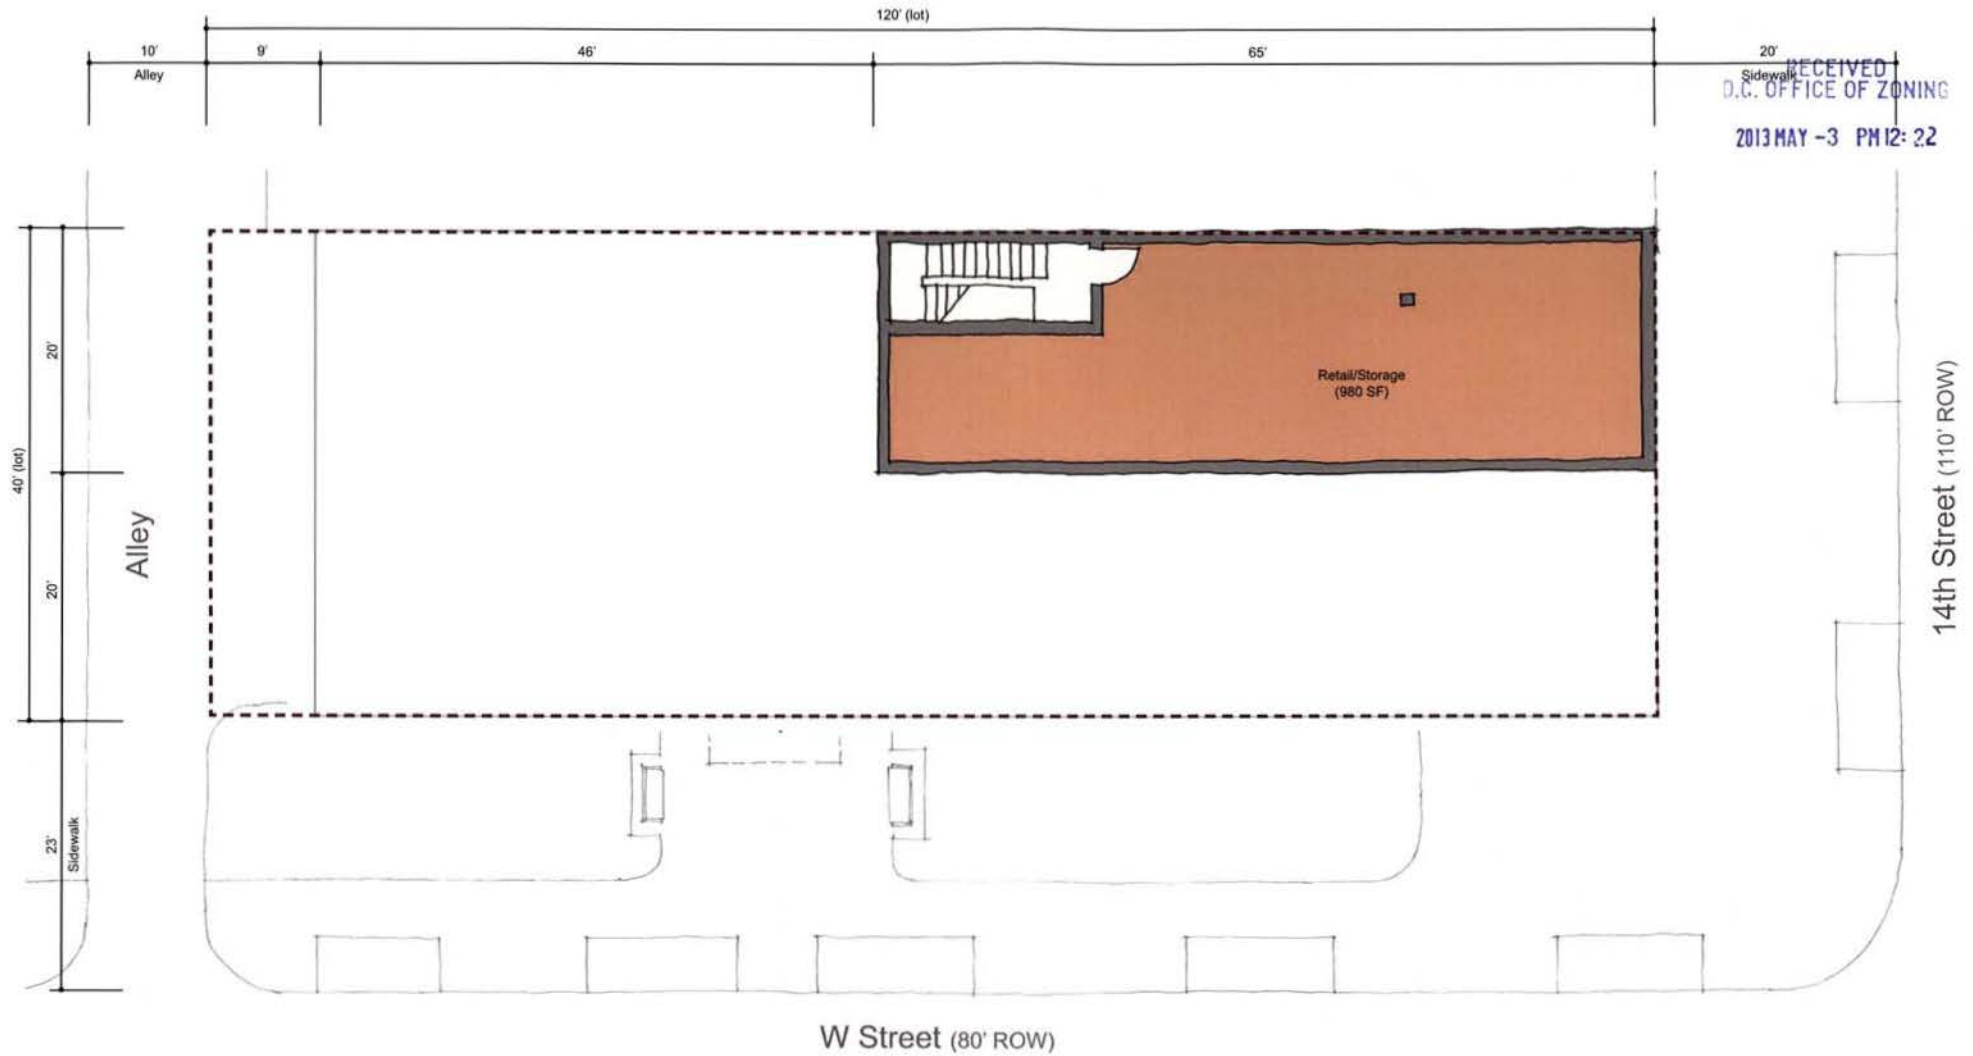

RECEIVED
D.C. OFFICE OF ZONING
2013 MAY -3 PM 12:22

Basement Floor Plan

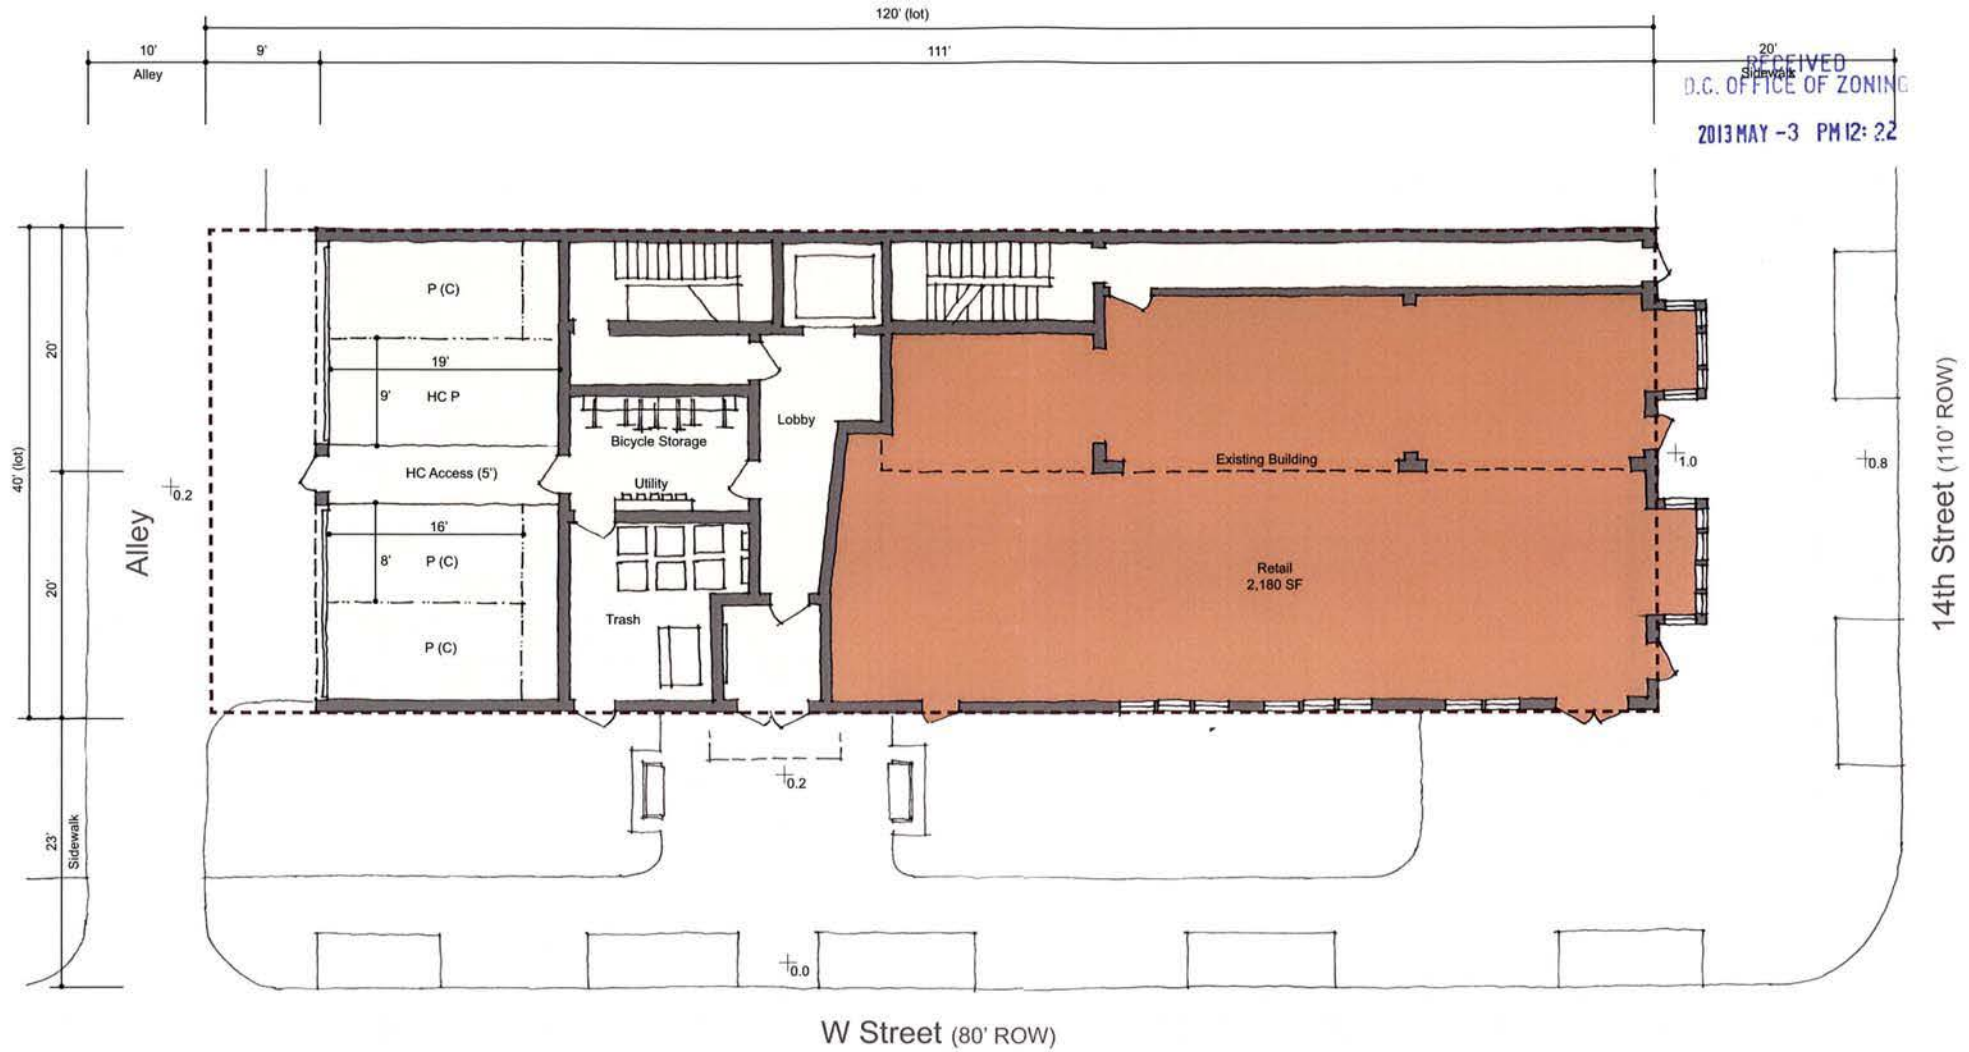

RECEIVED
D.C. OFFICE OF ZONING
2013 MAY -3 PM 12:22

Ground Floor Plan






RECEIVED
D.C. OFFICE OF ZONING
2013 MAY -3 PM 12:22

2nd Floor Plan




Typical Floor Plan (FL 3, 4, 5)

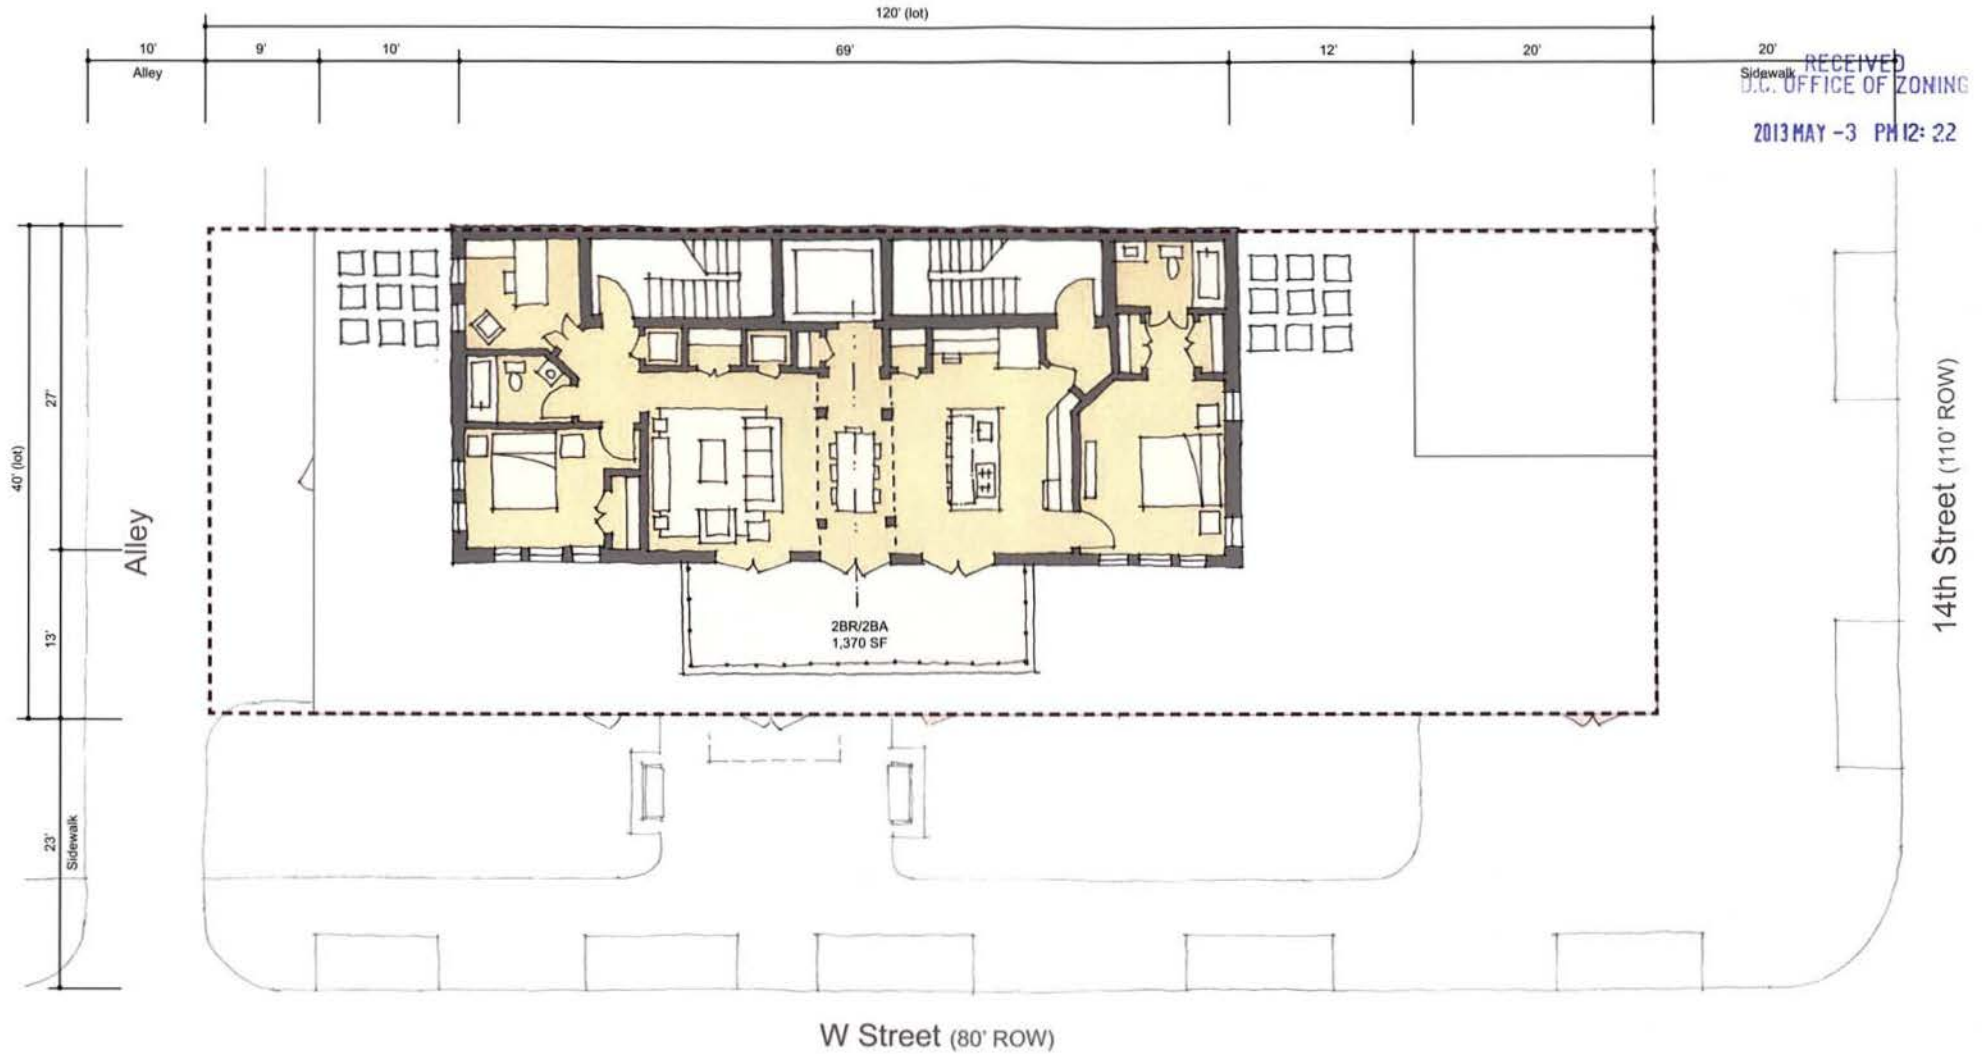

6th Floor Plan



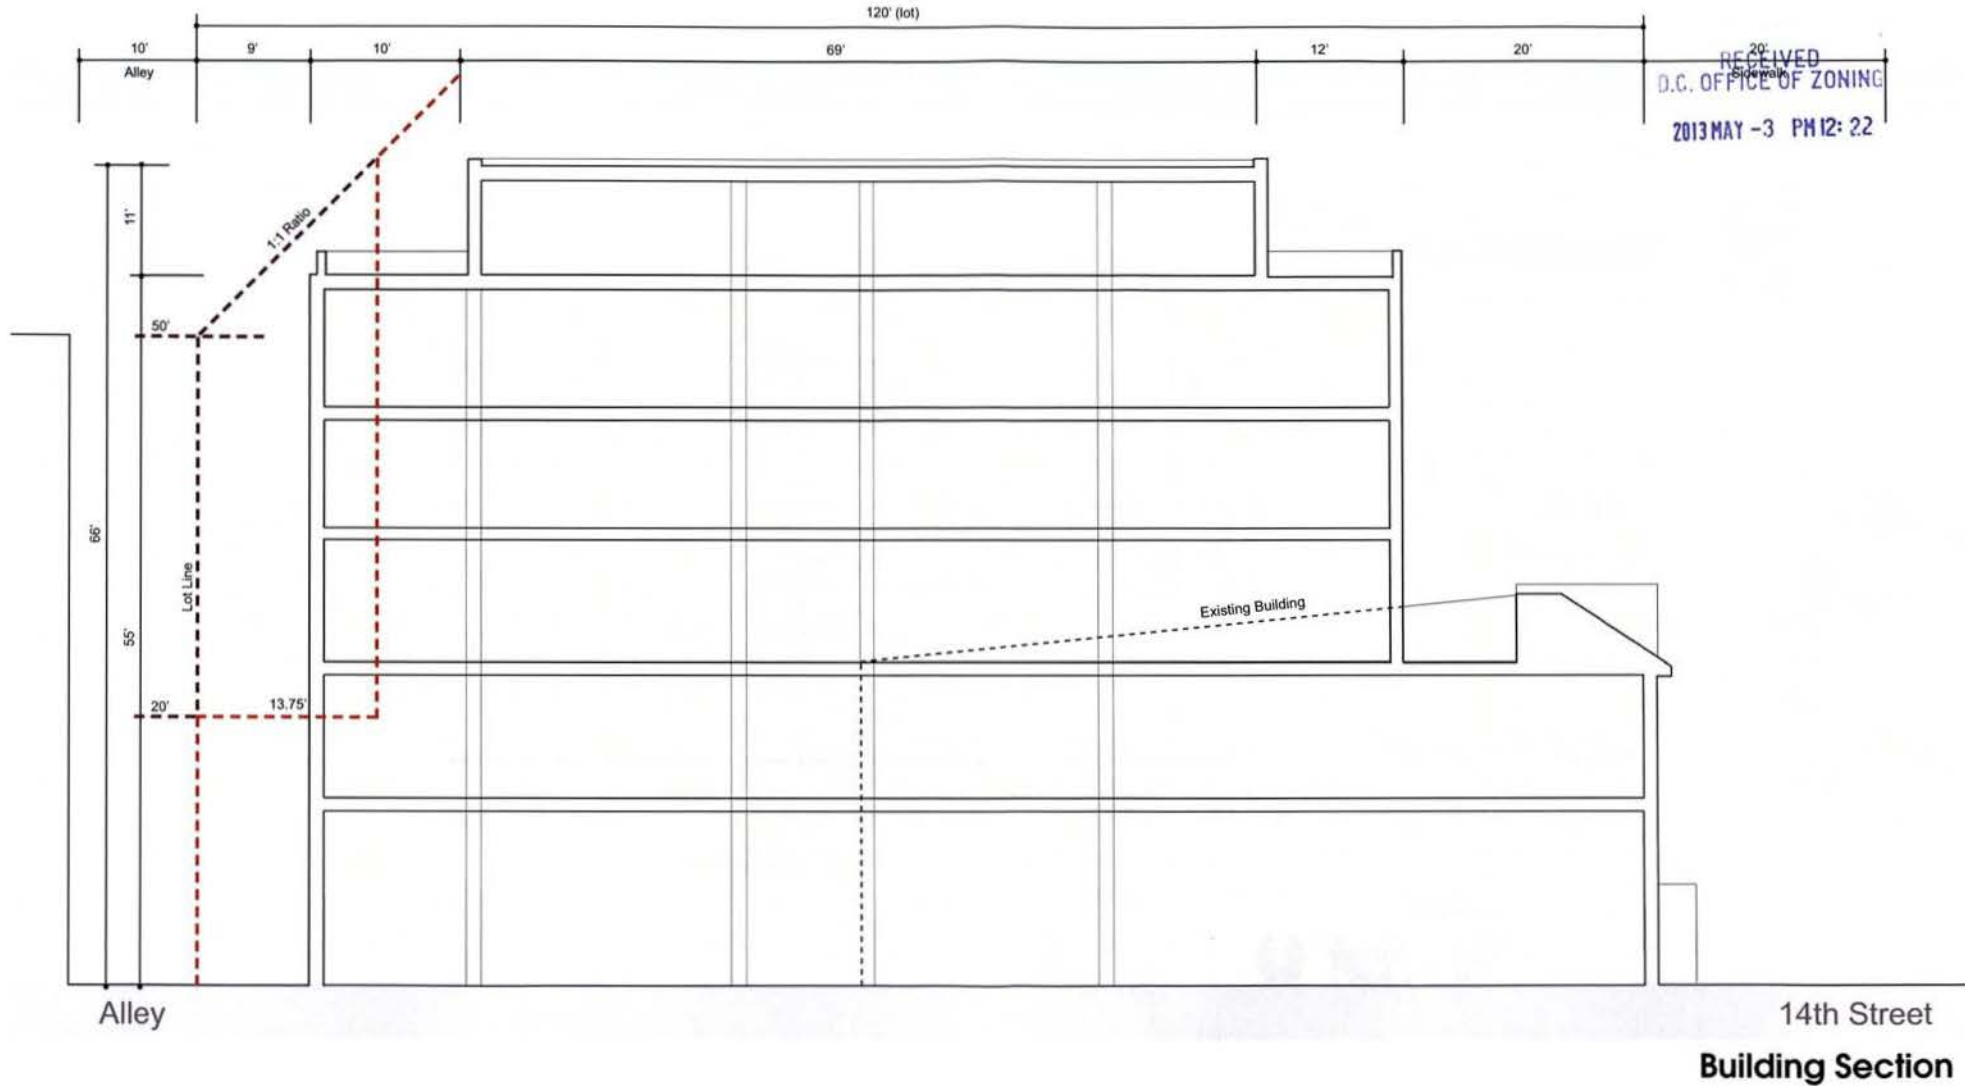


RECEIVED
D.C. OFFICE OF ZONING
2013 MAY -3 PM 12:22



14th Street Elevation



W Street Elevation

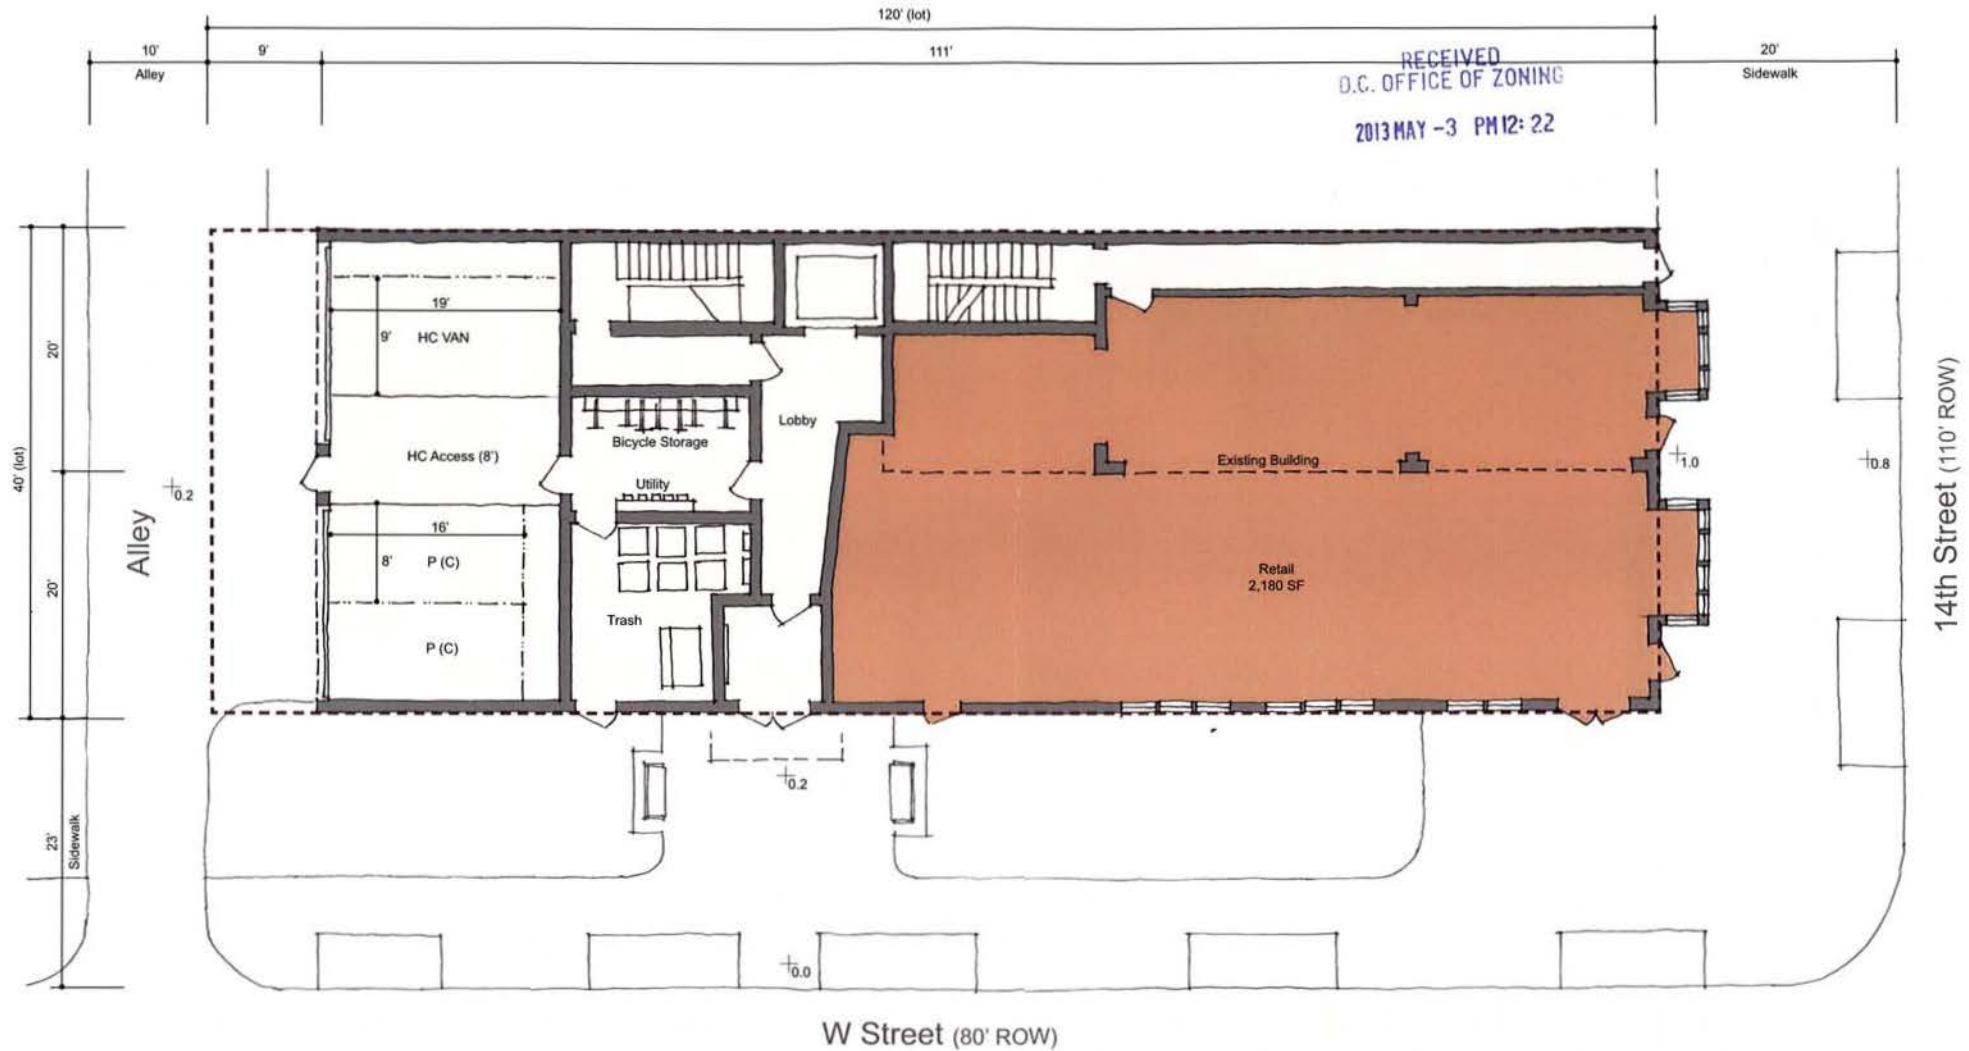

Ground Floor Plan (with HC Van Space)