

Exhibit Q

CALVIN CAFRITZ
ENTERPRISES

1828 I STREET, NW - #703
WASHINGTON, DC 20036

ERIC COLBERT &
ASSOCIATES, P.C.

717 5TH STREET, NW WASHINGTON, DC 20001
TEL: 202-289-6800 FAX: 202-289-6810

THE MORRISON

5333 CONNECTICUT AVE, NW
WASHINGTON, DC 20015


408 NO.	ECR-4638
ISSUE/	REVISED DATE
02/13/2012	DD SET
04/02/2012	FTG PERMIT SET
04/30/2012	68% CD/PRICING SET
05/21/2012	PERMIT SET
06/15/2012	REVISED PERMIT SET

STAMP
BUILDING SECTION
LOOKING EAST


DRAWING TITLE
SCALE: 3/32" = 1'-0"

Board of Zoning Adjustment
District of Columbia
CASE NO. 18615
EXHIBIT NO. 49
A-3.7

SHEET NO.

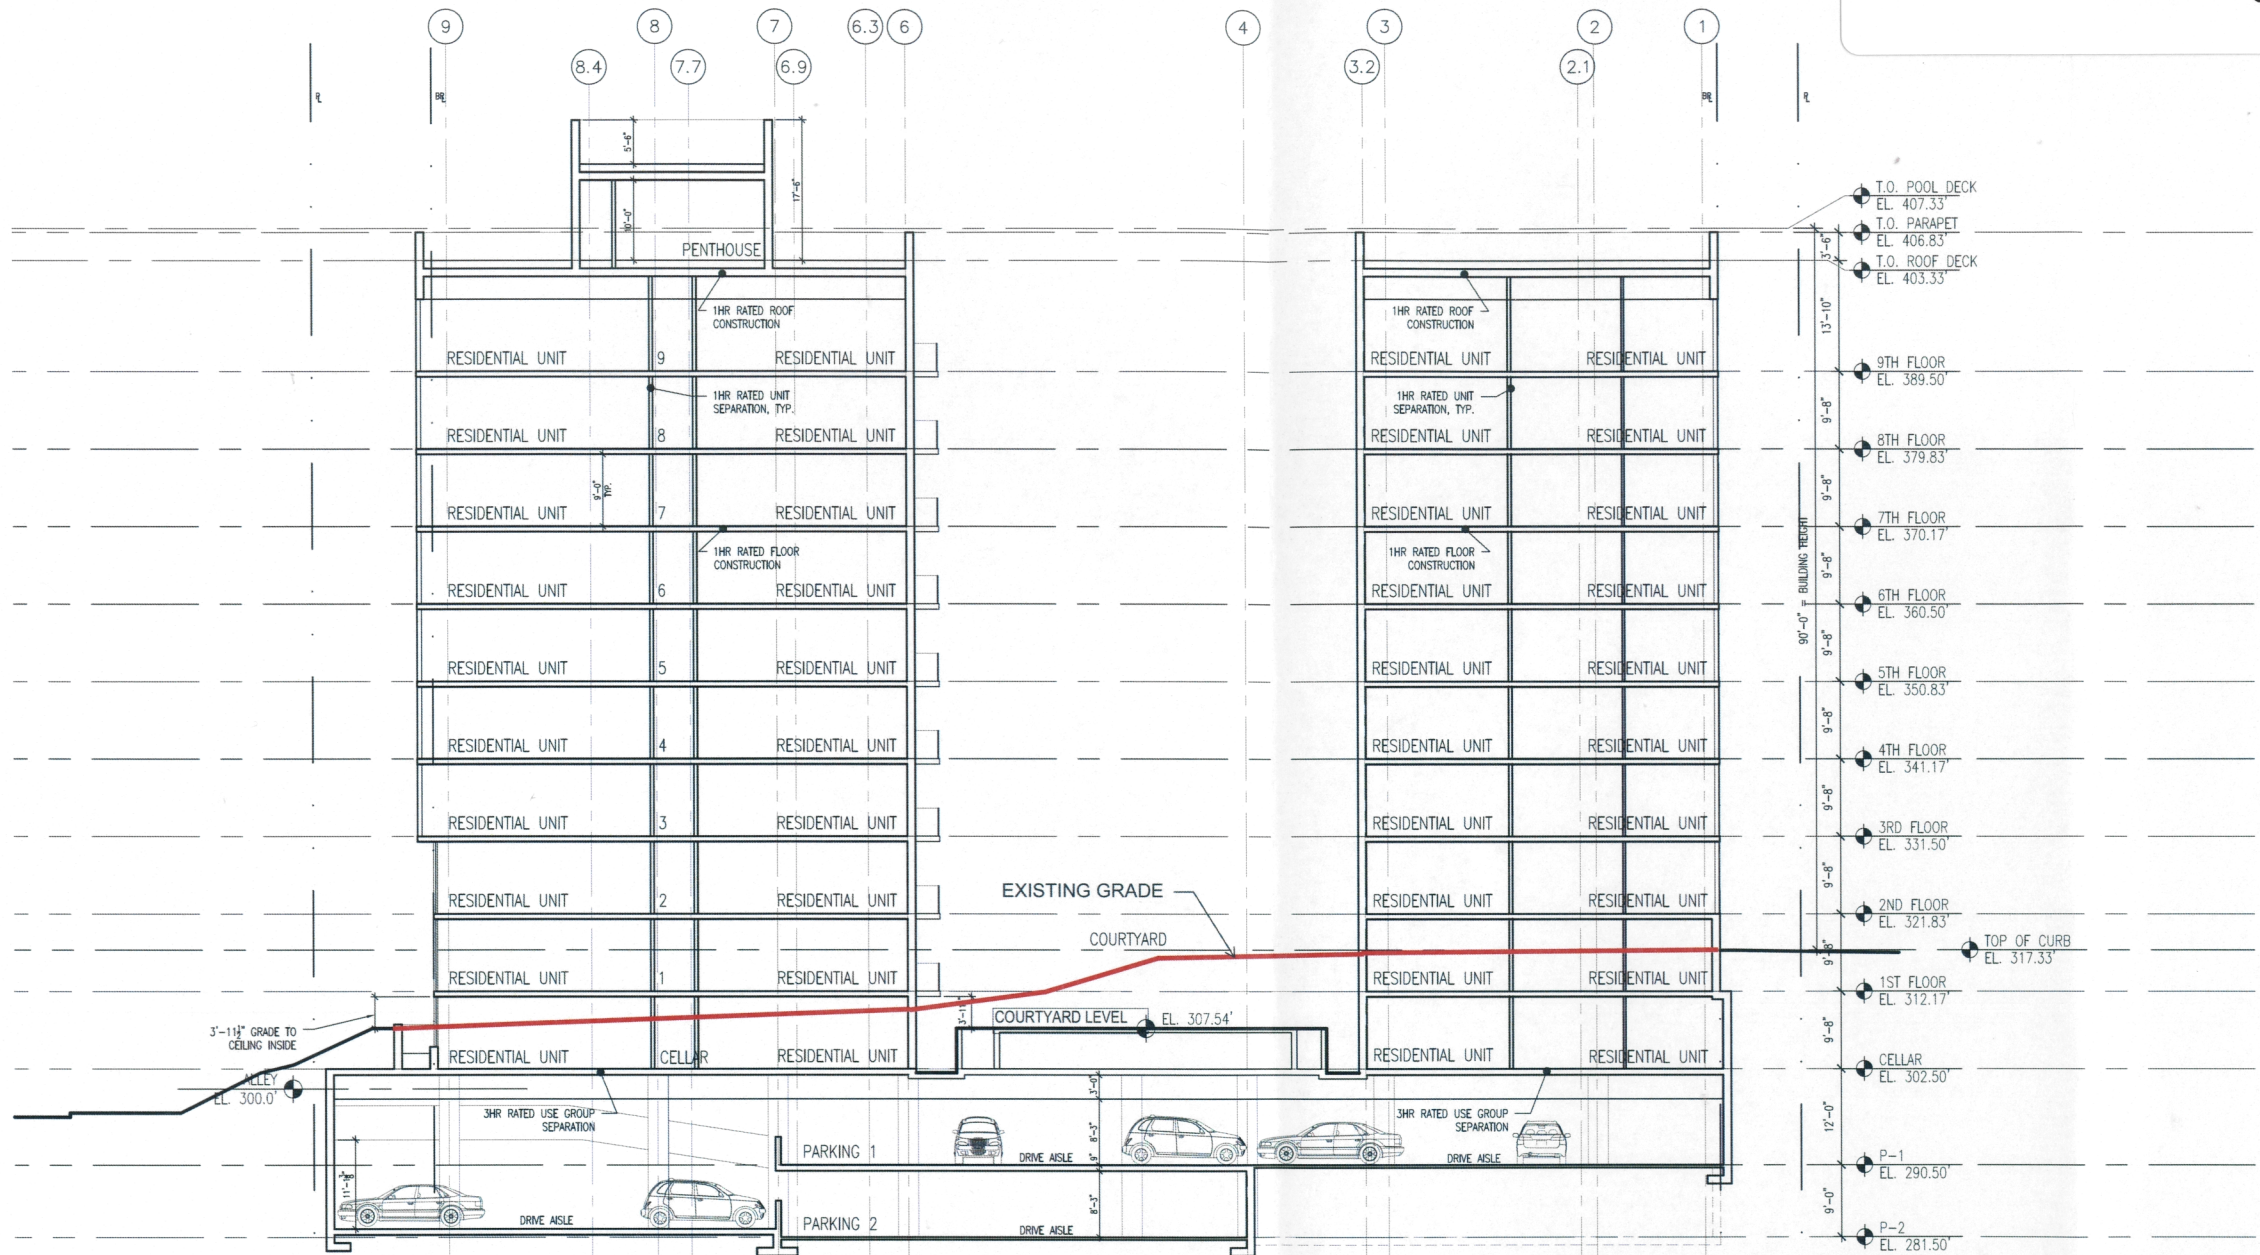

2 BUILDING SECTION

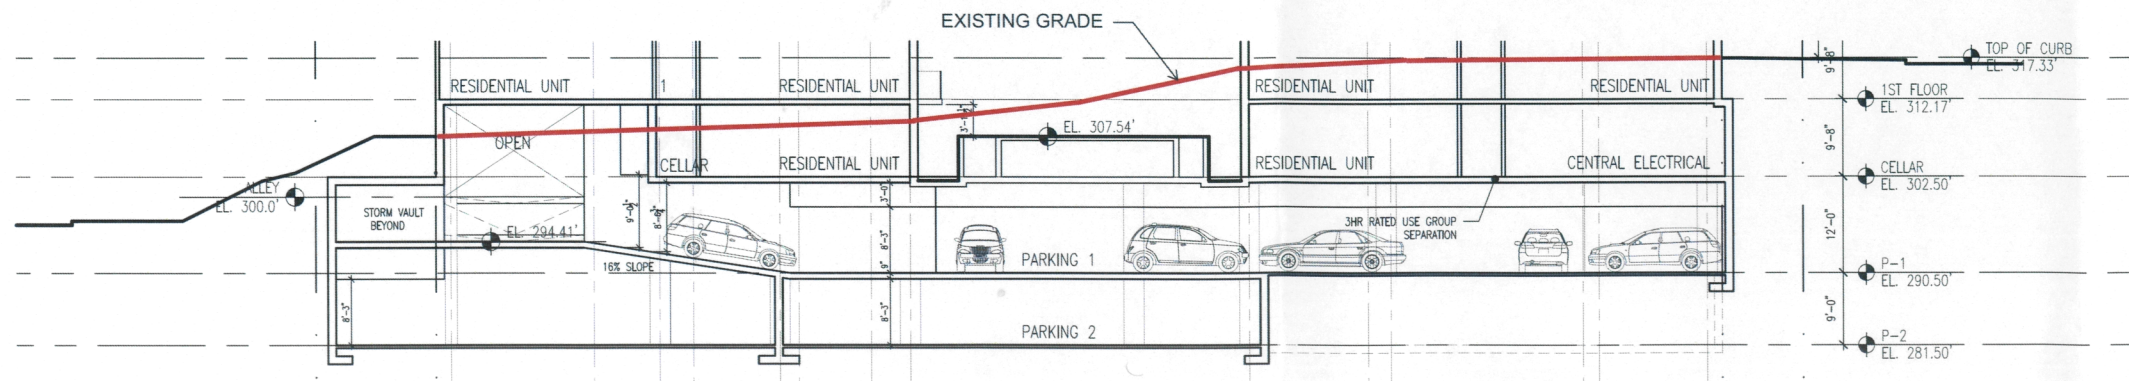

1 BUILDING SECTION