

ZC Case No. 11-19
Exhibit No. 77

30TH STREET N.E.
(80' WIDE PUBLIC STREET)

SEP 24

BOARD OF ZONING ADJUSTMENT
District of Columbia

CASE NO. 18614

EXHIBIT NO. 34



30TH PLACE
WORKFORCE HOUSING
SQUARE 4375 LOTS 24-25
ART LOTS 803-806
WASHINGTON, D.C.


OVERALL
SITE DEVELOPMENT PLAN

VICA CAPITOL
REVISIONS


REV. 05-04-2012
REV. 04-16-2012
REV. 01-04-2012
DATE: 05/04/2012
SCALE: 1"=20'
PROJECT FILE NO: 5122A
SHEET NO: C-2

ADAMS ST. N.E.
(80' WIDE PUBLIC STREET)

30TH PLACE N.E.
(80' WIDE PUBLIC STREET)

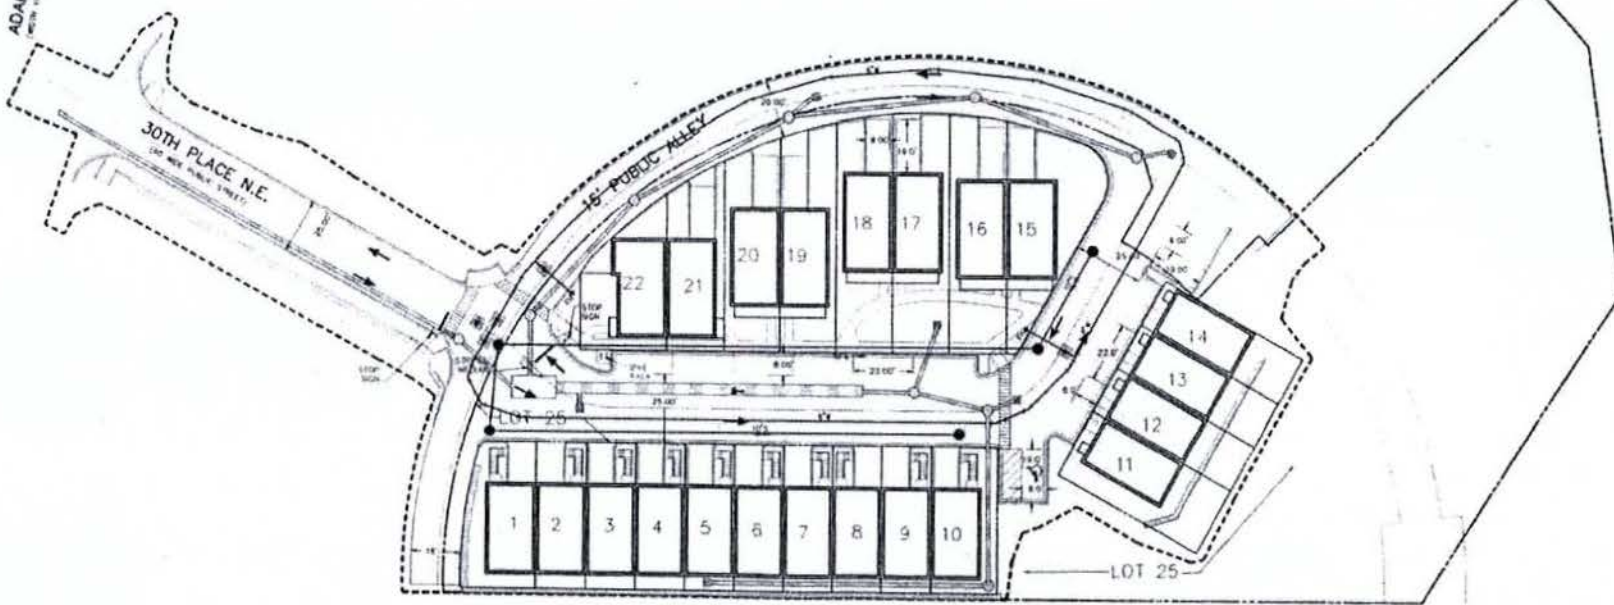

CALL "MISS UTILITY" AT
1-800-251-7777
All Errors Indicate Start of Substitution

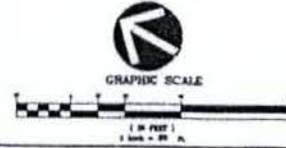

Board of Zoning Adjustment
District of Columbia
CASE NO.18614
EXHIBIT NO.34

