



**SK+I**  
ARCHITECTURAL


smithsonian  
site location

RECEIVED  
D.C. OFFICE OF ZONING  
2013 JUN -7 AM 10:53


800 NEW JERSEY AVE.  
WASHINGTON, DC

A 10:1

6#



airial perspective from the northwest  
view 1  
WCSmith

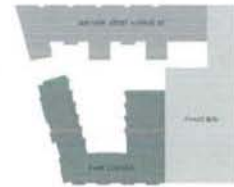

Key Plan

800 NEW JERSEY AVE.  
WASHINGTON, DC

**A** 1.02



**SK+I**  
ARCHITECTURE  
Project # 10  
WDC  
ARCHITECT  
SCALE  
1" = 10'  
DATE  
06/20/13

perspective from the northwest  
view 2  
thms:sm  
06/20/13

RECEIVED  
D.C. OFFICE OF ZONING  
2013 JUN -7 AM 10:53




Key Plan

800 NEW JERSEY AVE.  
WASHINGTON, DC

A 03




perspective from the north  
view 3  
WCD-smith

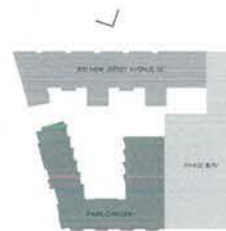


Key Plan


800 NEW JERSEY AVE.  
WASHINGTON, DC



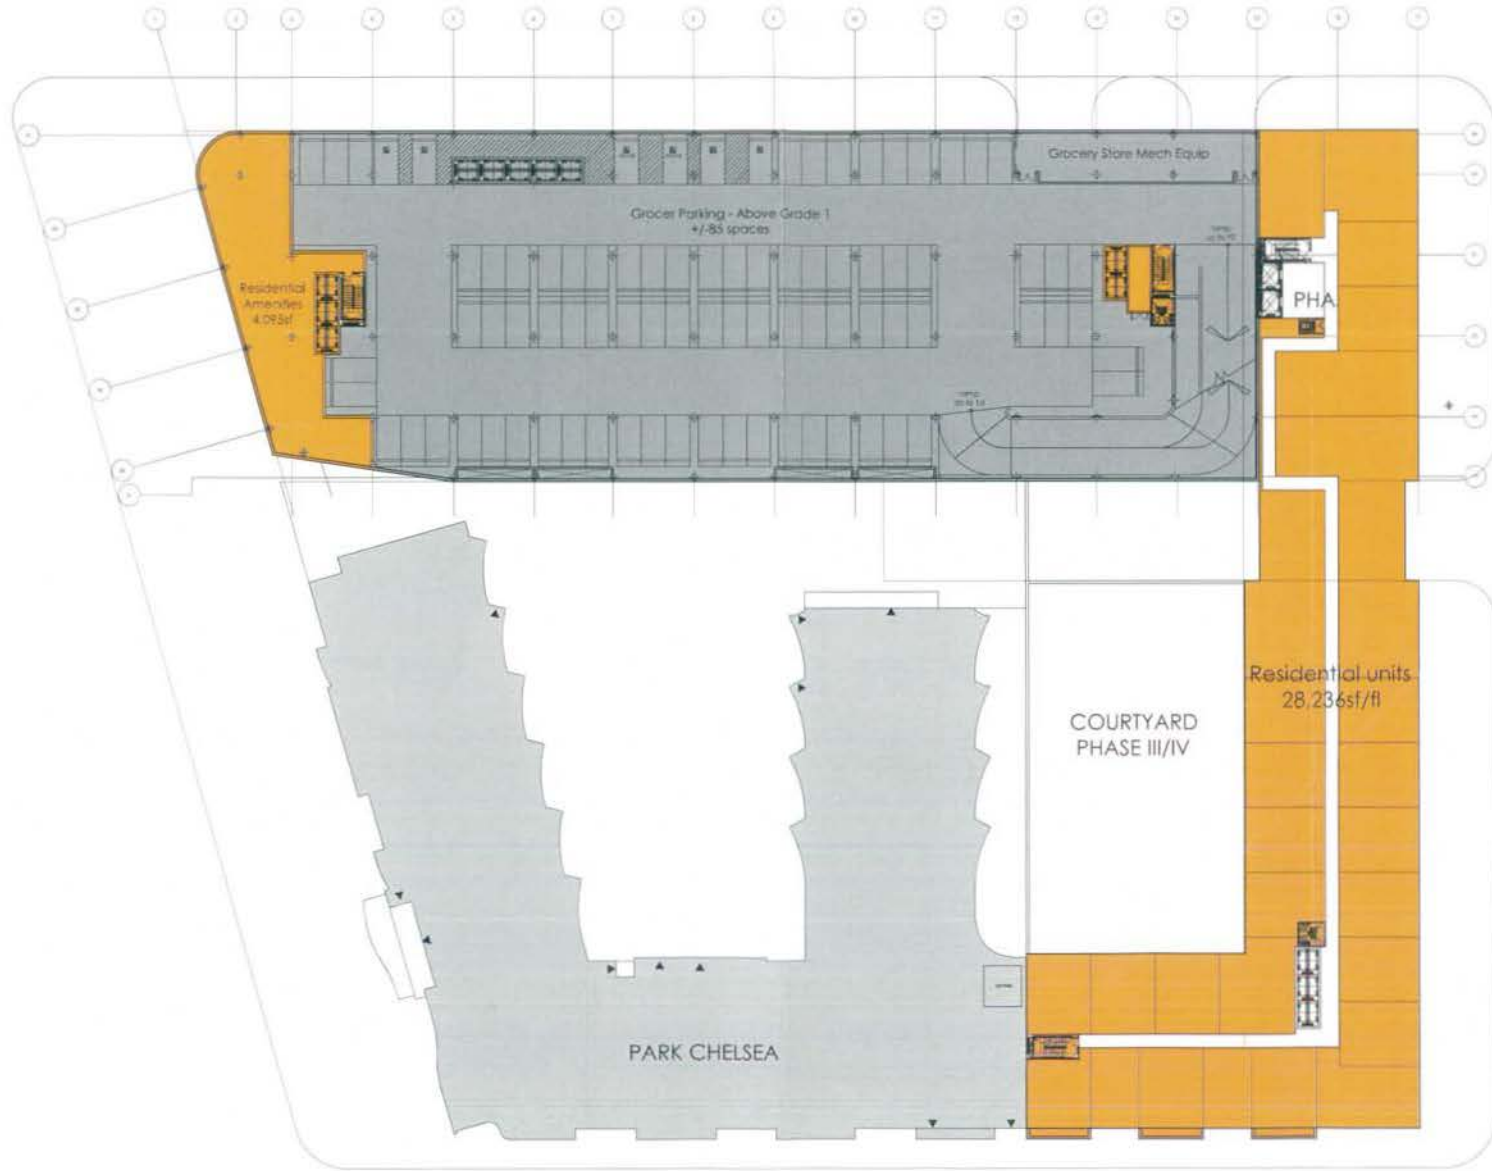




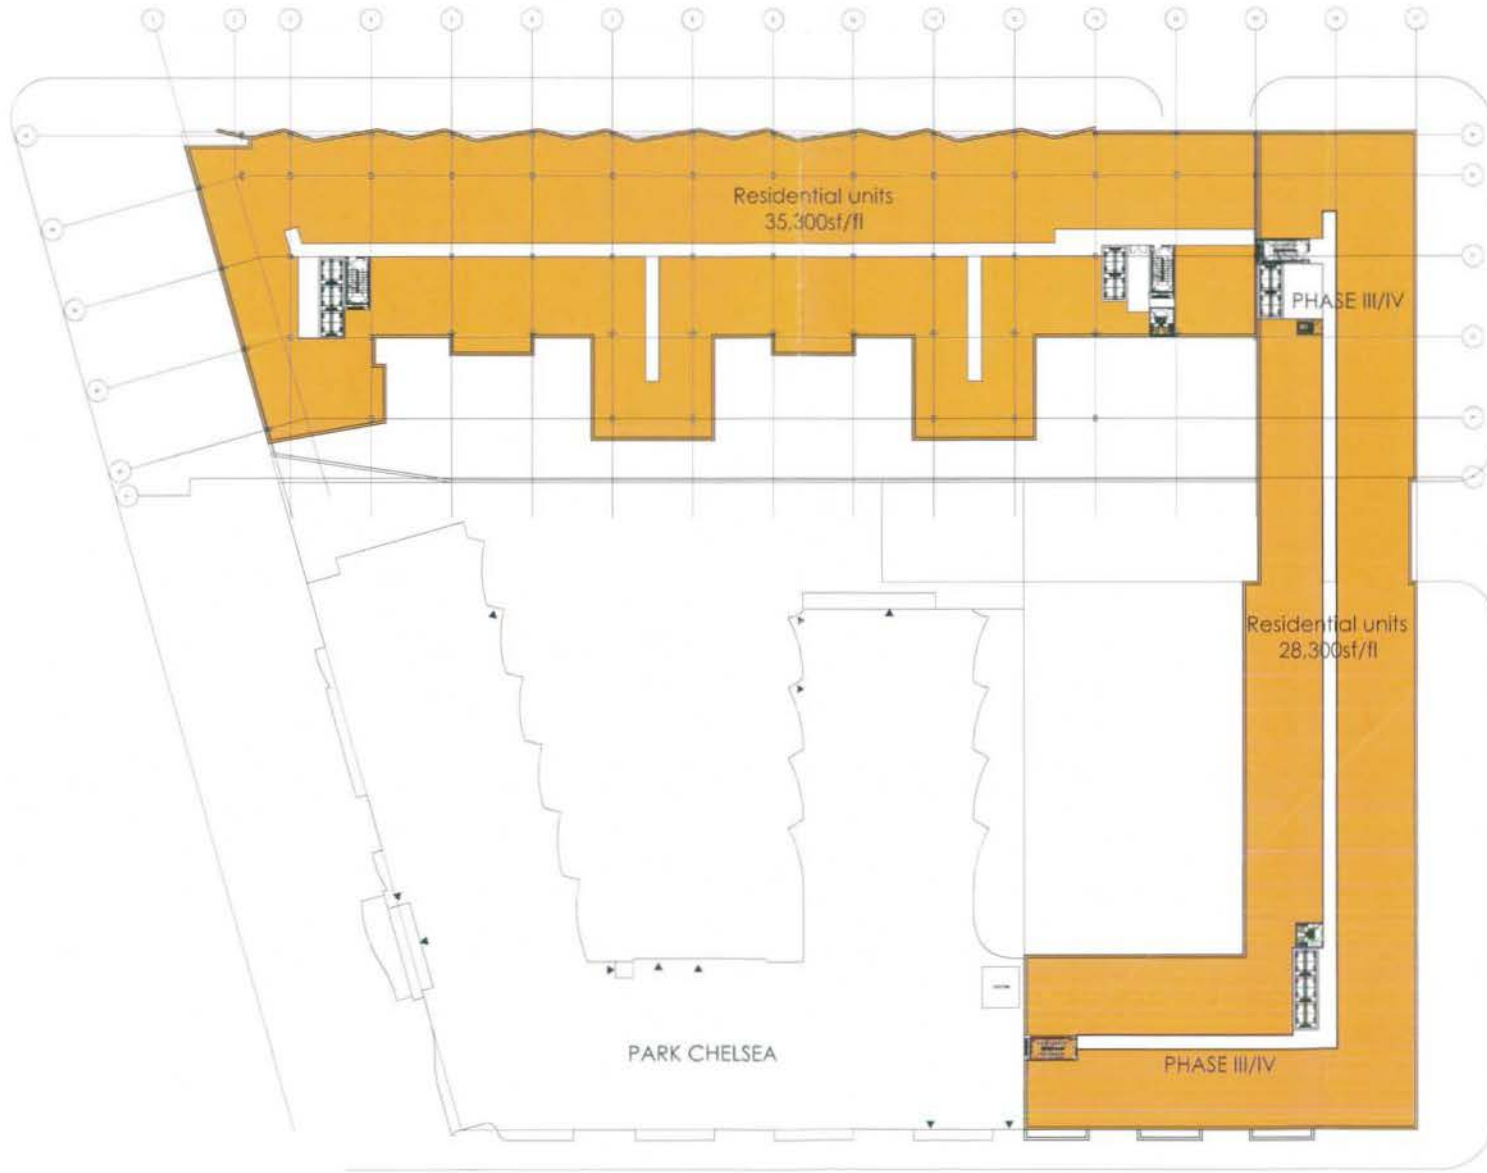


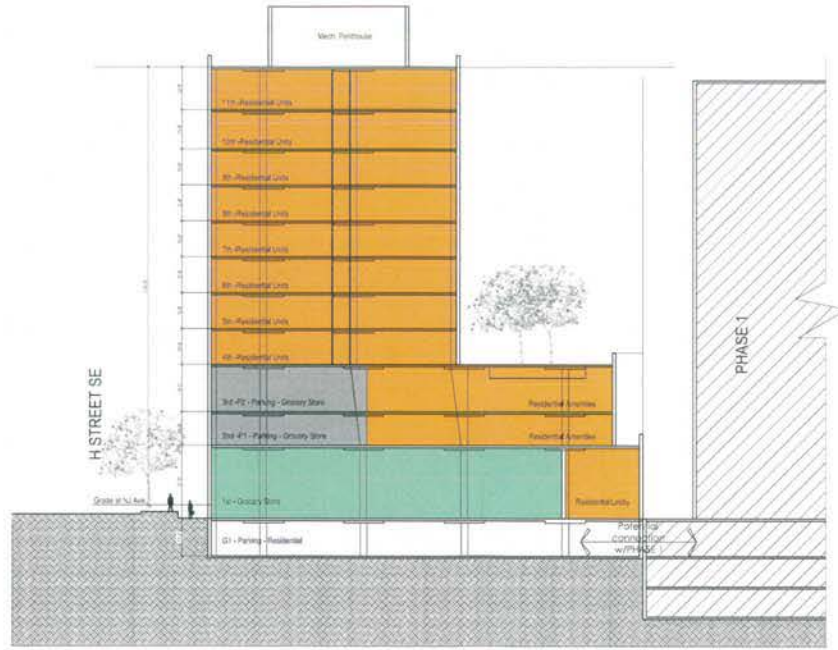


1 Section 1  
 (Scale: Interior)

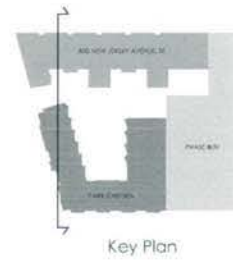

800 NEW JERSEY AVE.  
 WASHINGTON, DC 20008

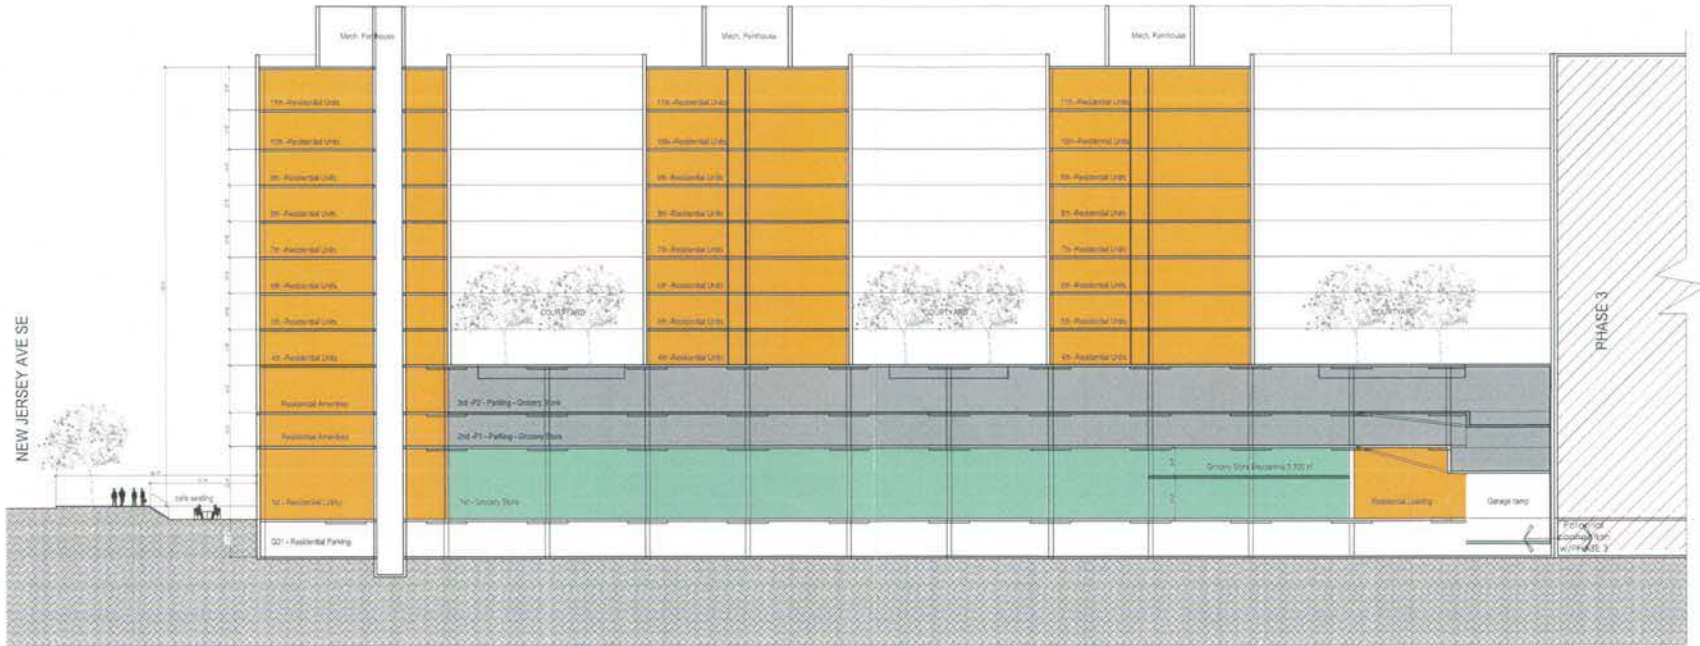

Section 2  
Scale: 1/8" = 1'-0"

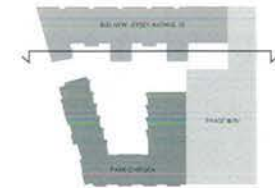

Key Plan

800 NEW JERSEY AVE.  
WASHINGTON, DC

Scale: 1/8" = 1'-0"

A 1.10

