


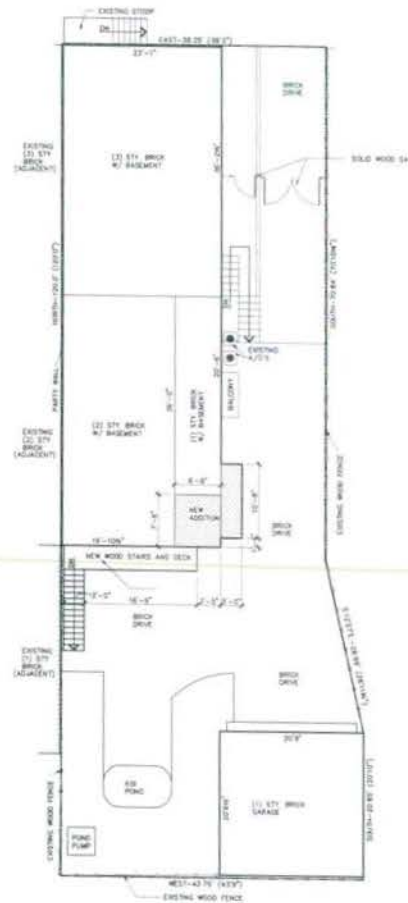

GRAPHIC SCALE IN FEET

BOARD OF ZONING ADJUSTMENT
District of Columbia
CASE NO. 18645
EXHIBIT NO. 11

STRUCTURAL NOTES



SITE TABULATION

SITE TABULATION				
DESCRIPTION	EXISTING	PROPOSED	AMOUNT OF INCREASE	NOTES
BUILDING HEIGHT	0.017 TO 0.0000			
LOT SIZE	4,763 SQ.FT.			
BUILDING FOOTPRINT				
HOUSE	1,888 sq.ft.			
GARAGE	427 sq.ft.			
TOTAL	2,005 sq.ft.			
PERCENTAGE OF LOT COVERAGE	4.2%			
BUILDING HEATED/COOLED SPACE				
LOWER FLOOR	1,371 sq.ft.	1,371 sq.ft.		
FIRST FLOOR	1,016 sq.ft.	1,008 sq.ft.	79 SQ.FT.	SEE PLAN OF THIS AND 20 SQ. FT. OF 2ND FLOOR
SECOND FLOOR	1,434 sq.ft.	1,434 sq.ft.		
THIRD FLOOR	836 sq.ft.	836 sq.ft.		
TOTAL	3,641 sq.ft.	3,539 sq.ft.	79 SQ.FT.	
GARAGE	427 sq.ft.	427 sq.ft.		
GRAND TOTAL	5,067 sq.ft.	5,068 SQ.FT.		

NOTE:
CONTRACTOR TO PROVIDE ALL
NECESSARY REPAIRS TO NEW
AND EXIST. WALLS TO MATCH
EXISTING FINISHES.

RECEIVED
D.C. OFFICE OF ZONING

2014 AUG -2 PM 1: 06

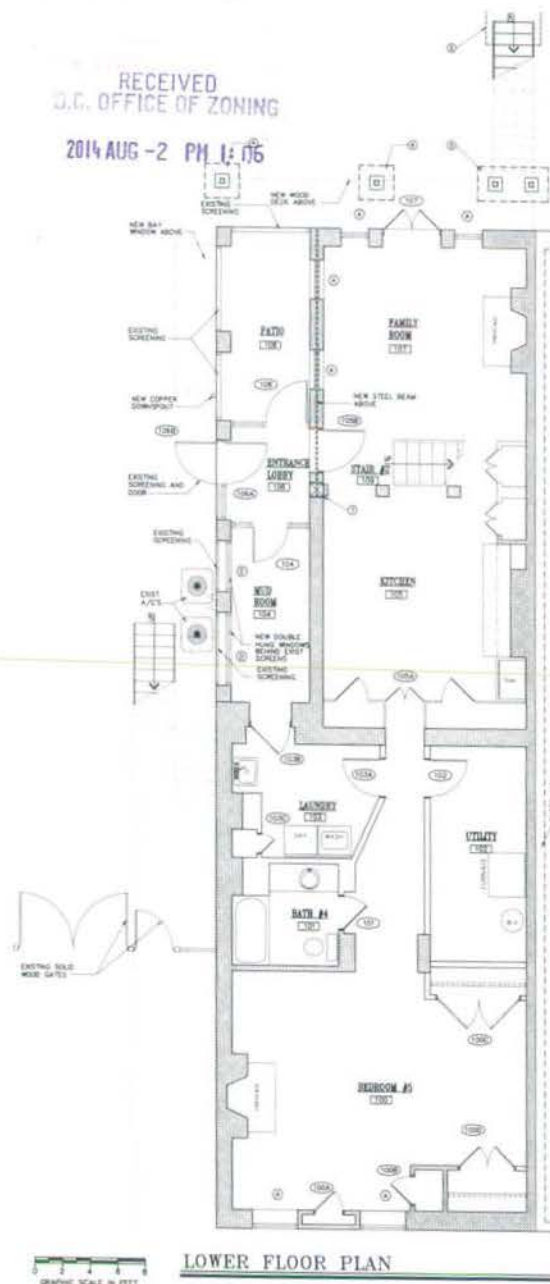

LOWER FLOOR PLAN

BRIDGES MARSH
& ASSOCIATES, INC.
CHARTERED ARCHITECTS


RENOVATIONS TO:
ROSENTHAL
RESIDENCE

3128 F STREET, N.W.
WASHINGTON DC



PROPOSED
FLOOR PLANS

21219

NOTES


$$1/4^{\circ}=1^{\circ}-0^{\circ}$$


A-1

Existing



LEFT (EAST) ELEVATION

BRIDGES MARSH & ASSOCIATES, INC.
CHARTERED ARCHITECTS

RENOVATIONS TO
ROSENTHAL
RESIDENCE
3128 P STREET, N.W.
WASHINGTON DC

EXISTING
EXTERIOR
ELEVATIONS


21219

1/4"=1'-0"

1/8"=1'-0"

EX-3

Existing

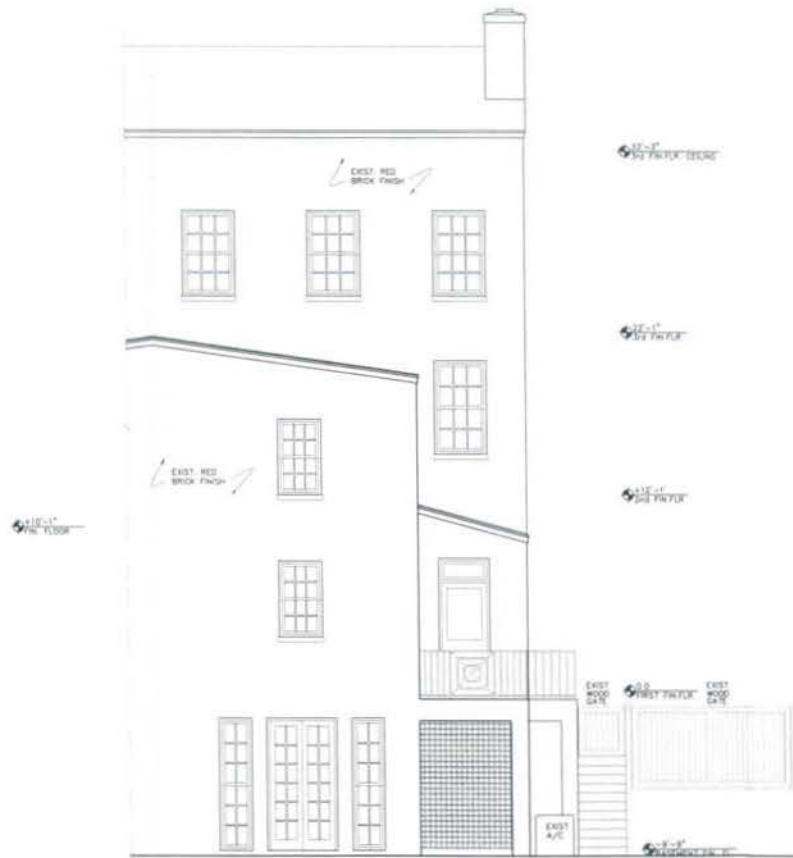

REAR (SOUTH) ELEVATION

RECEIVED
D.C. OFFICE OF ZONING
2014 AUG -2 PM 1:06



FRONT (NORTH) ELEVATION

BRIDGES MARSH & ASSOCIATES, INC.
CHARTERED ARCHITECTS

RENOVATIONS TO:
ROSENTHAL
RESIDENCE
3125 P STREET, N.W.
WASHINGTON DC

EXISTING
EXTERIOR
ELEVATIONS

21219


1/4"=1'-0"

1/10/14

EX-2

Proposed

RECEIVED
U.C. OFFICE OF ZONING
2014 AUG -2 PM 1:06

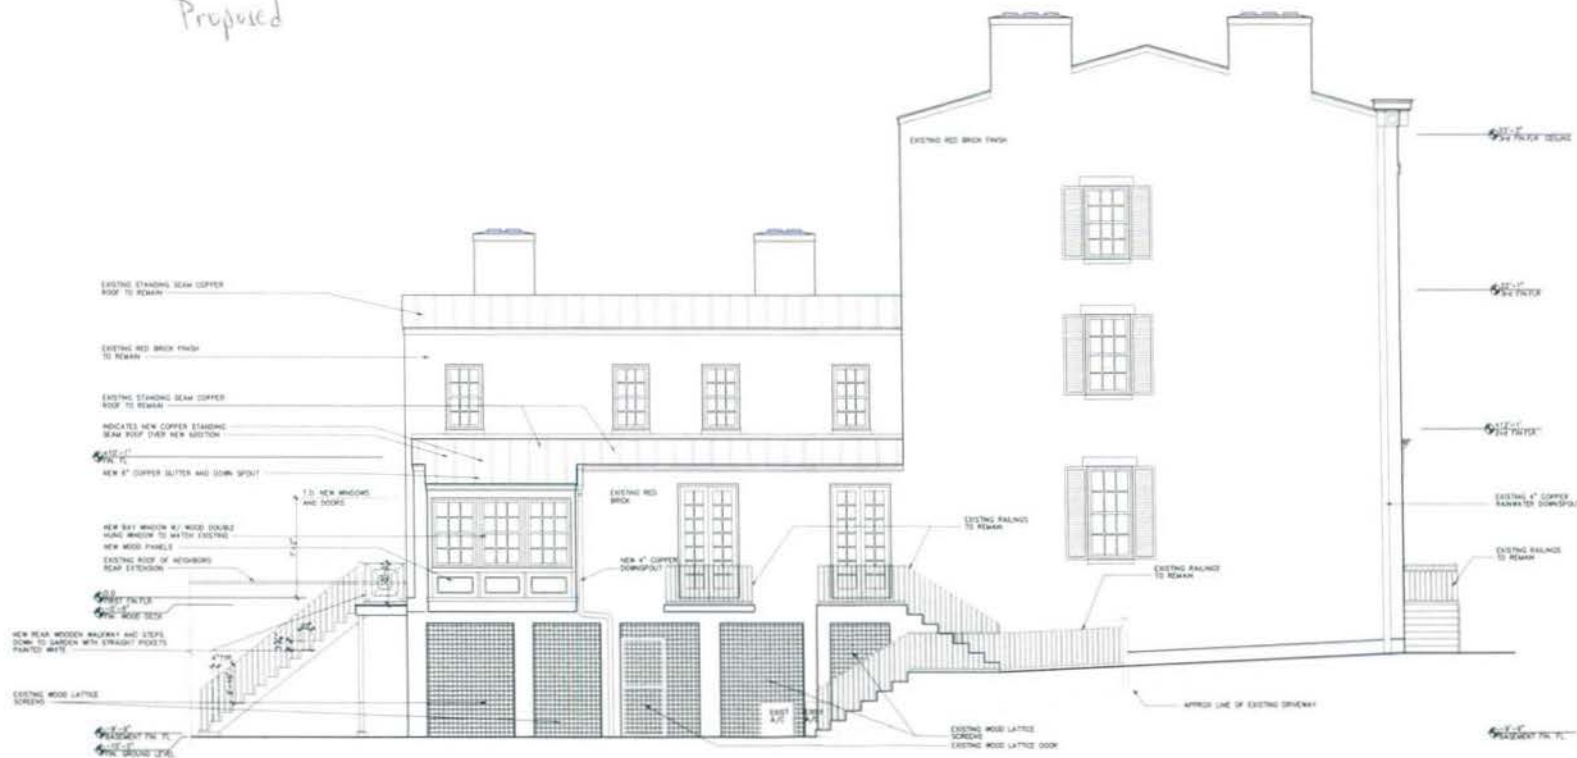

LEFT (EAST) ELEVATION

GRAPHIC SCALE IN FEET
0 1 2 3 4 5 6

BRIDGES MARSH & ASSOCIATES, INC.
 CHARTERED ARCHITECTS
 Eighteen Via Mariner
 Palm Beach, Florida 33480
 Phone: (561) 832-1373
 Fax: (561) 832-1328

RENOVATIONS TO
ROSENTHAL RESIDENCE
 3128 P STREET, N.W.
 WASHINGTON DC

PROPOSED
 EXTERIOR
 ELEVATIONS

21219


REVISIONS:
 NO. DESCRIPTION

RECEIVED
D.C. OFFICE OF ZONING
2014 AUG -2 PM 1:06

