



01 SOUTH ELEVATION: Q STREET VIEW

SITE



02 SOUTH ELEVATION: Q STREET

SITE



03 EAST ELEVATION



04 WEST ELEVATION



05 NORTH ELEVATION

RECEIVED
D.C. OFFICE OF ZONING
2014 AUG -5 PM 1:27

RICH MARKUS ARCHITECTS
2801 P STREET NW 2ND FL
WASHINGTON DC 20007
202.333.2723
www.richmarkusarchitects.com

3053 Q Street, NW
Washington, DC 20007

EXISTING
CONDITIONS:
PHOTOS

REVISIONS

NTS

7-22-2013

A.01

DRAWING NUMBER



01 WEST ELEVATION



02 EAST ELEVATION STREET VIEW



03 SOUTH ELEVATION: STREET VIEW




04 NORTH ELEVATION: REAR VIEW

RECEIVED
D.C. OFFICE OF ZONING
2014 AUG -5 PM 1:27

RICH MARKUS ARCHITECTS
2801 P STREET NW, 2ND FL
WASHINGTON DC 20007
202.333.2733
WWW.RICHMARKUSARCHITECTS.COM

3053 Q Street, NW
Washington, DC 20007


EXISTING
CONDITIONS:
PHOTOS

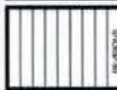

NTS

7-22-2013

A.02

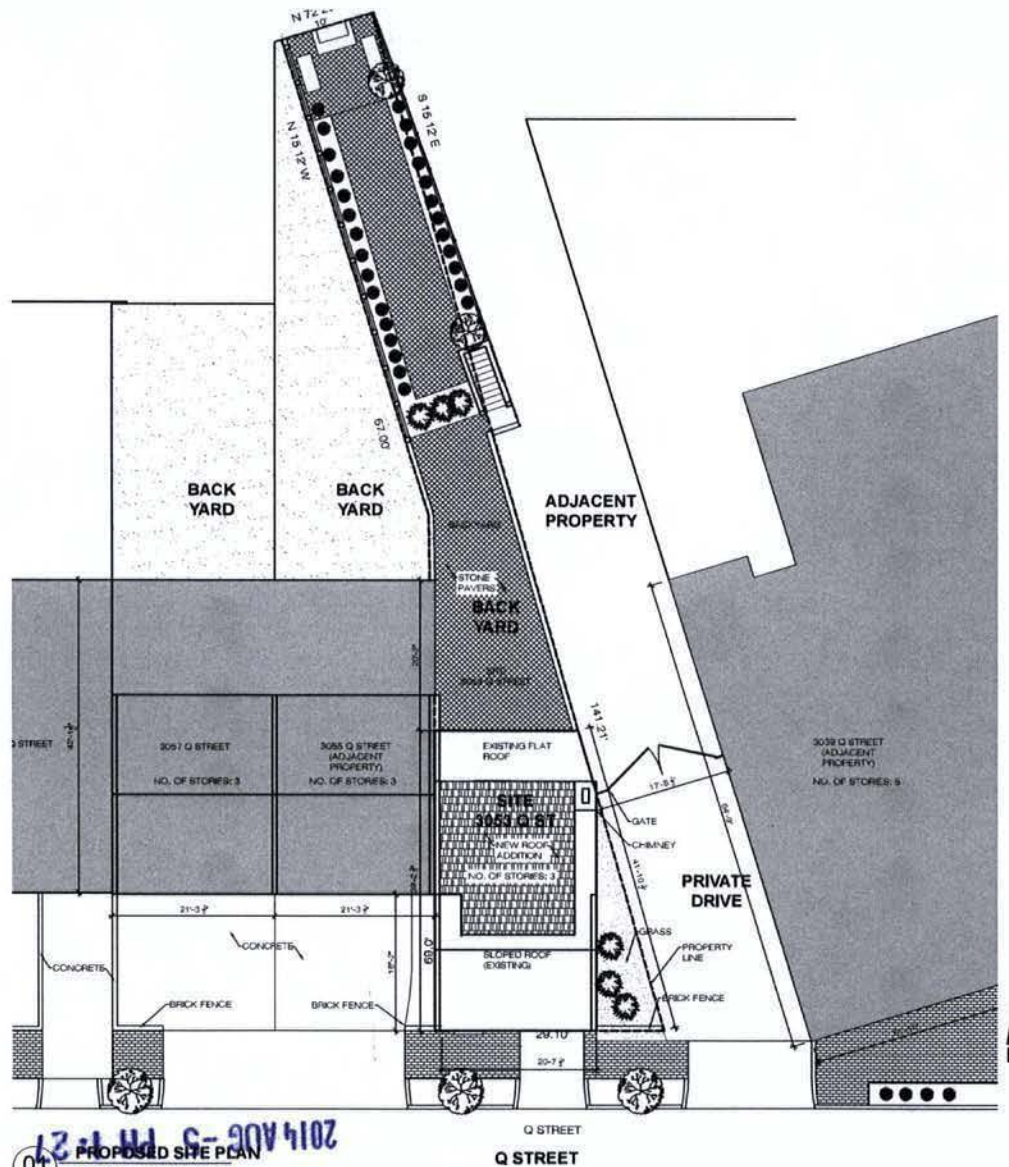

RECEIVED
 2014 NOV 5 10 27
 01 PROPOSED SITE PLAN
 SCALE: 1/16" = 1'-0"
 D.C. OFFICE OF ZONING



RICH MARKUS ARCHITECTS
 2801 P STREET NW 2ND FL
 WASHINGTON DC 20007
 202.333.2733
 WWW.RICHMARKUSARCHITECTS.COM


3053 Q Street, NW
 Washington, DC 20007

PROPOSED
 SITE PLAN

1/16" = 1'-0"

7-22-2013


A.04

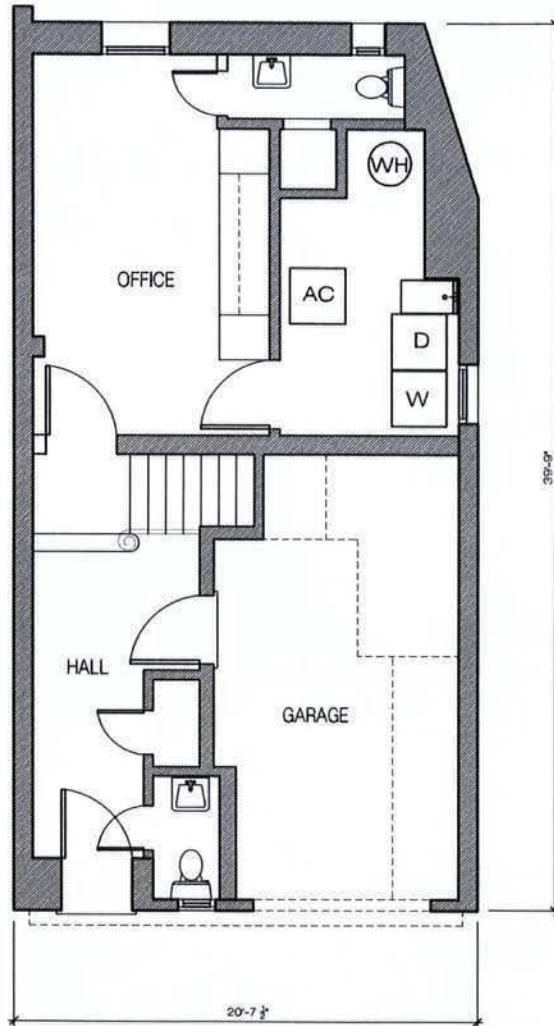

01 EXISTING BASEMENT FLOOR PLAN



02 EXISTING FIRST FLOOR PLAN

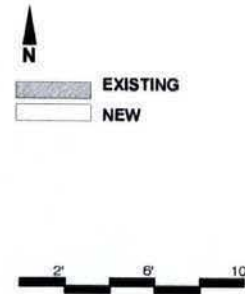

EXISTING
NEW

2014 AUG -5 PM 1:27

D.C. OFFICE OF ZONING

RICH MARKUS ARCHITECTS
2801 P STREET NW 2ND FL
WASHINGTON DC 20007
202.333.2733
WWW.RICHMARKUSARCHITECTS.COM


3053 Q Street, NW
Washington, DC 20007

EXISTING
PLANS
BASEMENT & 1ST


3/16" = 1'-0"

7-22-2013

A.05

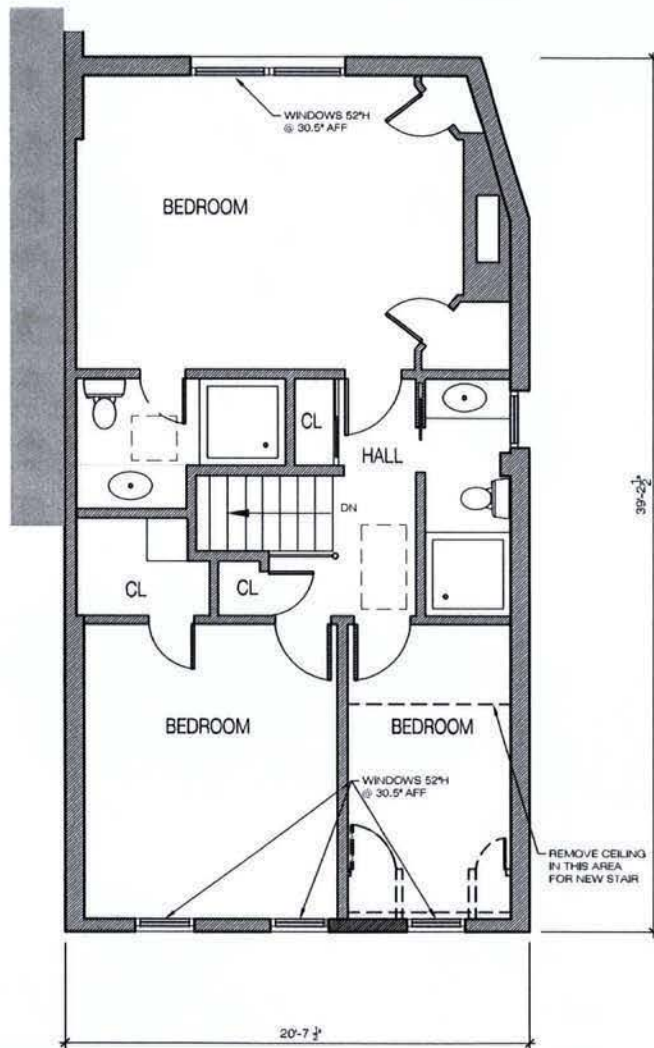

01 EXISTING 2ND FLOOR PLAN

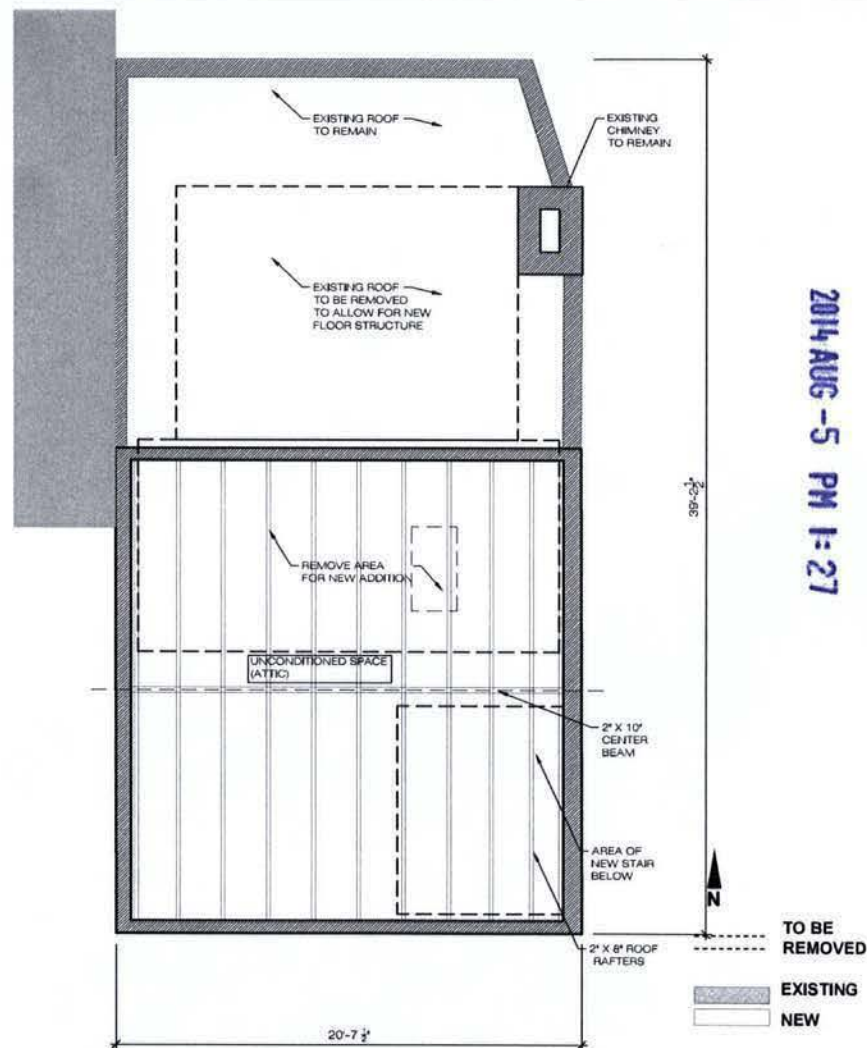

02 EXISTING ATTIC PLAN

2014 AUG -5 PM 1:27

D.C. OFFICE OF ZONING

RECEIVED

RICH MARKUS ARCHITECTS
2601 P STREET NW 2ND FL
WASHINGTON DC 20007
202.333.2733
www.richmarkusarchitects.com

3053 Q Street, NW
Washington, DC 20007

EXISTING
PLANS
2ND, ATTIC


3/16" = 1'-0"

7-22-2013

A.06

DRAWN BY: J. K. BISH


RECEIVED
D.C. OFFICE OF ZONING
2014 AUG -5 PM 1:27

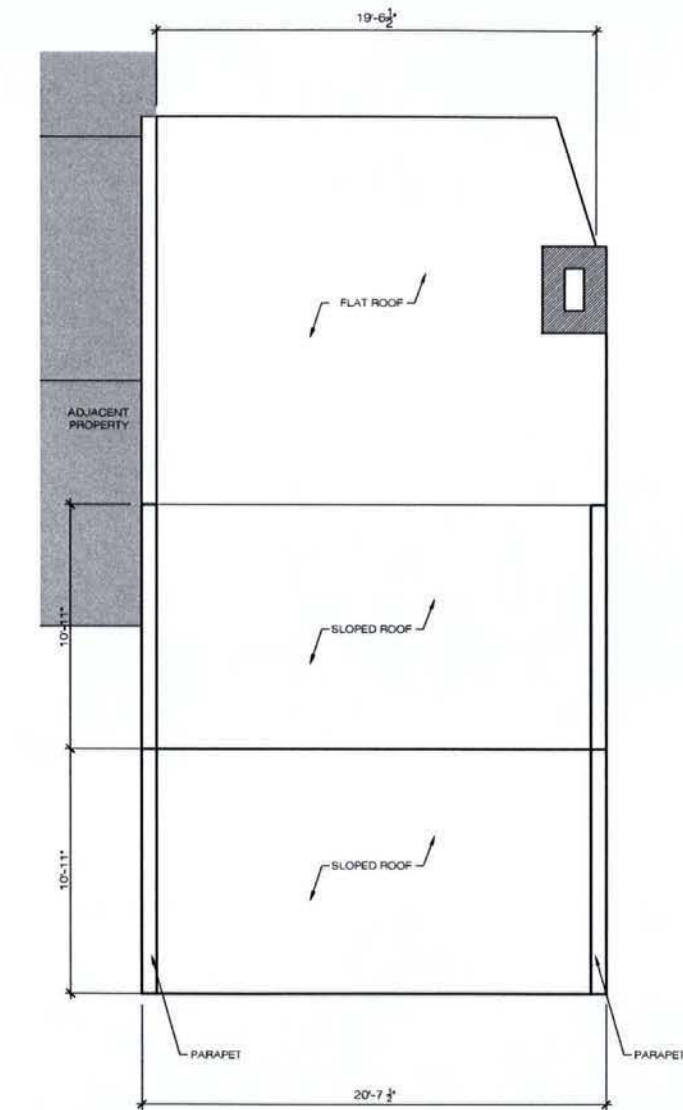

01 EXISTING ROOF PLAN
SCALE: 3/16" = 1'-0"



RICH MARKUS ARCHITECTS 2601 P STREET NW 2ND FL WASHINGTON, DC 20007 202.381.1725 www.richmarkusarchitects.com
3053 Q Street, NW Washington, DC 20007
EXISTING ROOF PLAN
DATE: 7-22-2013
A.06a

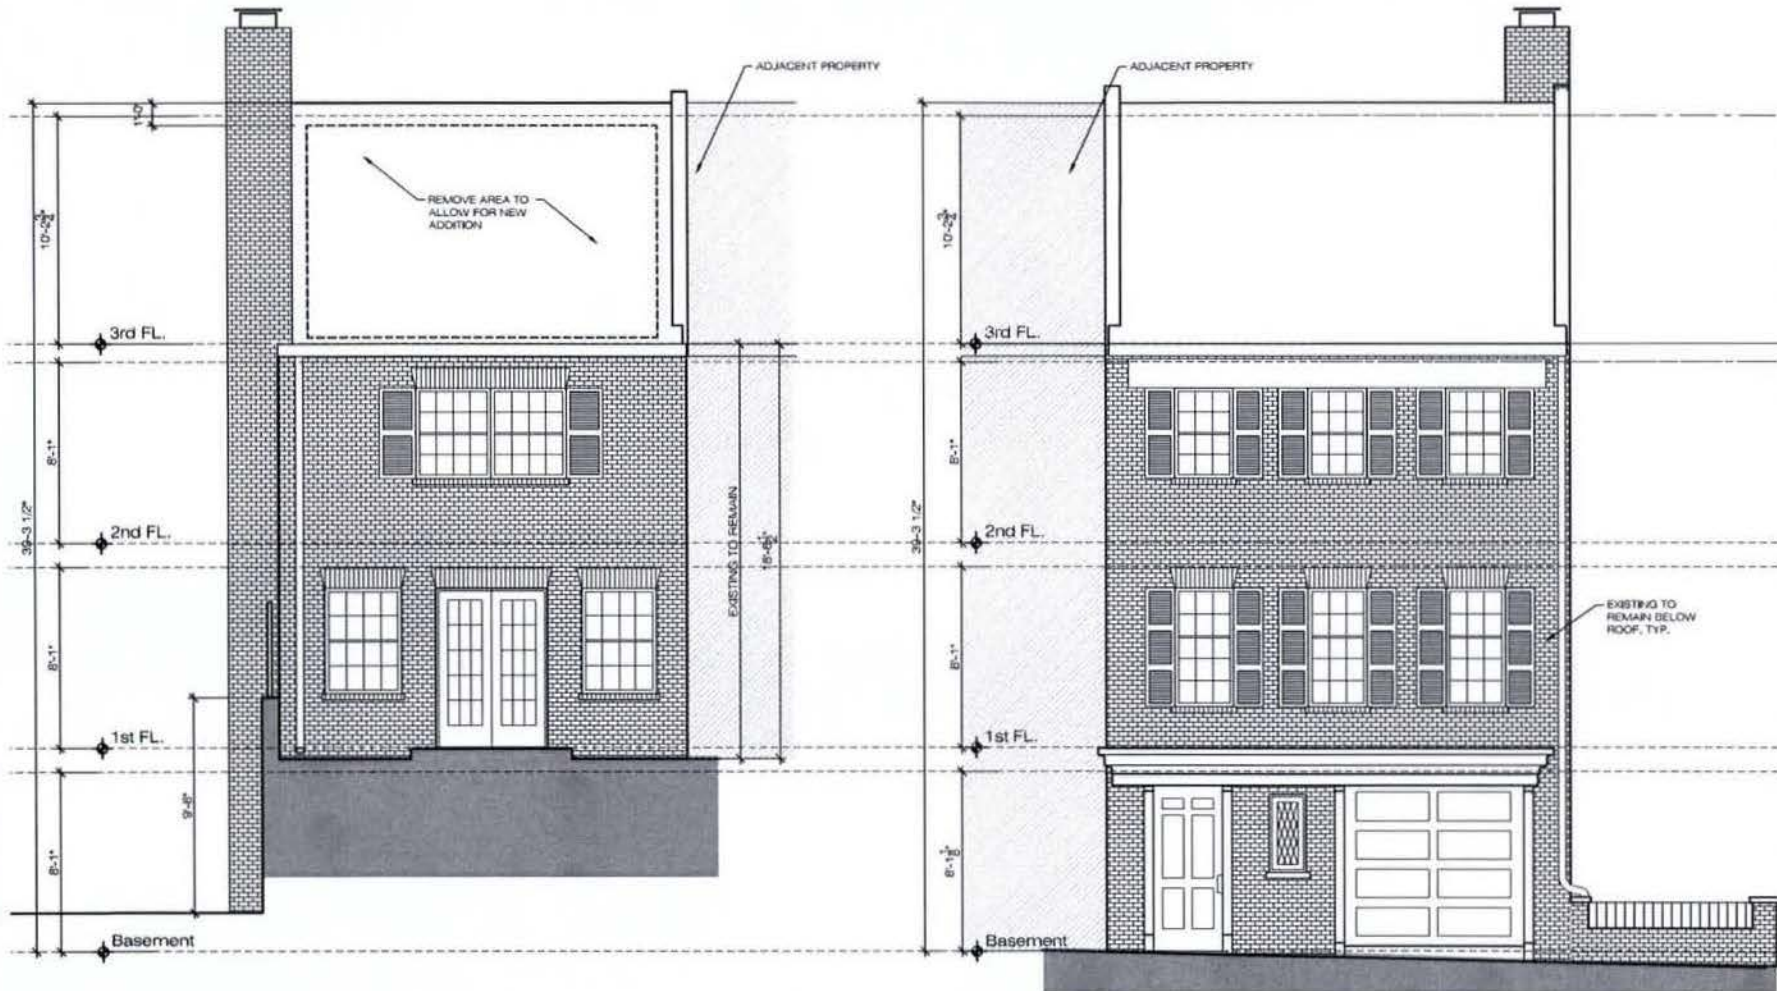

01 NORTH ELEVATION (REAR)
SCALE: 3/16" = 1'-0"

02 SOUTH ELEVATION (FRONT)
SCALE: 3/16" = 1'-0"

RECEIVED
D.C. OFFICE OF ZONING
2014 AUG -5 PM 1:27



RICH MARKUS ARCHITECTS
2001 P STREET NW 2ND FL
WASHINGTON DC 20007
202.332.2723
WWW.RICHMARKUSARCHITECTS.COM

3053 Q Street, NW
Washington, DC 20007

EXISTING
ELEVATIONS


3/16" = 1'-0"

7-22-2013

A.07

RECEIVED
D.C. OFFICE OF ZONING
2014 AUG -5 PM 1:27

01 EXISTING WEST ELEVATION
SCALE: 3/16" = 1'-0"

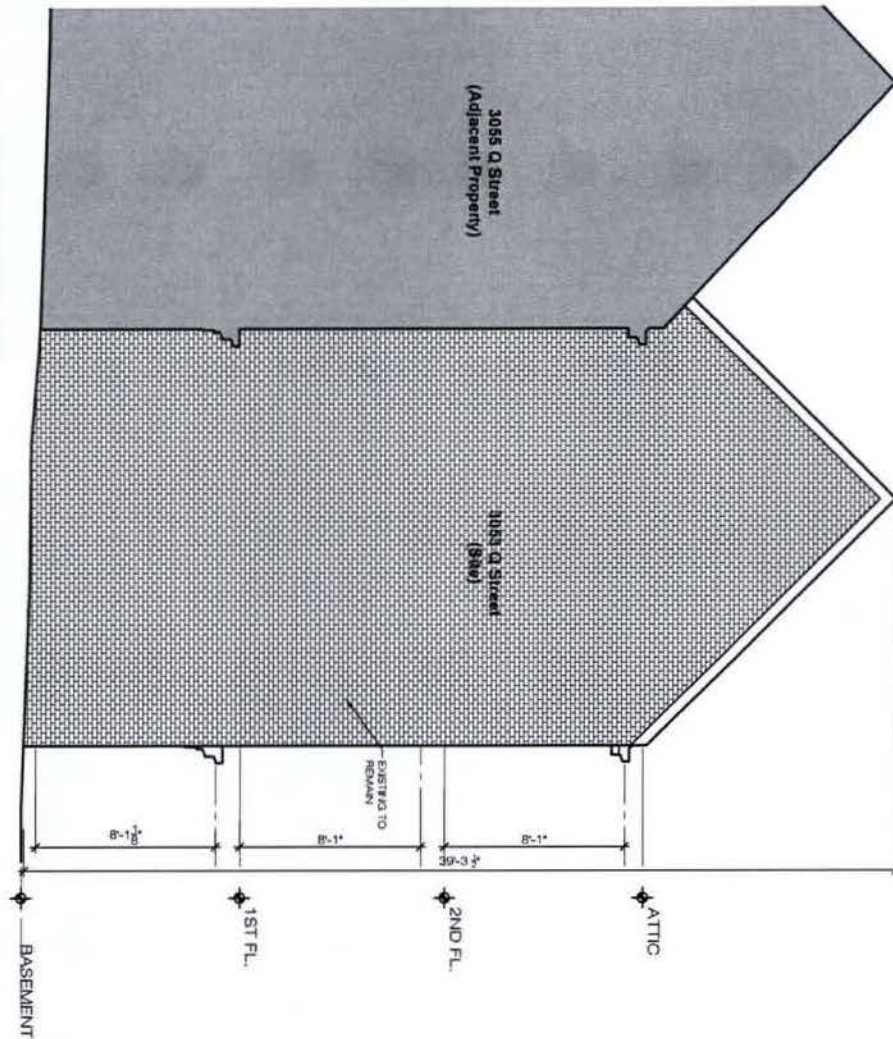

A.08

DRAWING NUMBER

7-22-2013

DATE

3/16" = 1'-0"

SCALE

REVISIONS

NO. DESCRIPTION


EXISTING
ELEVATION

3053 Q Street, NW
Washington, DC 20007

RICH MARKUS ARCHITECTS

2601 P STREET NW 2ND FL
WASHINGTON DC 20007
202.333.2733

www.richmarkusarchitects.com

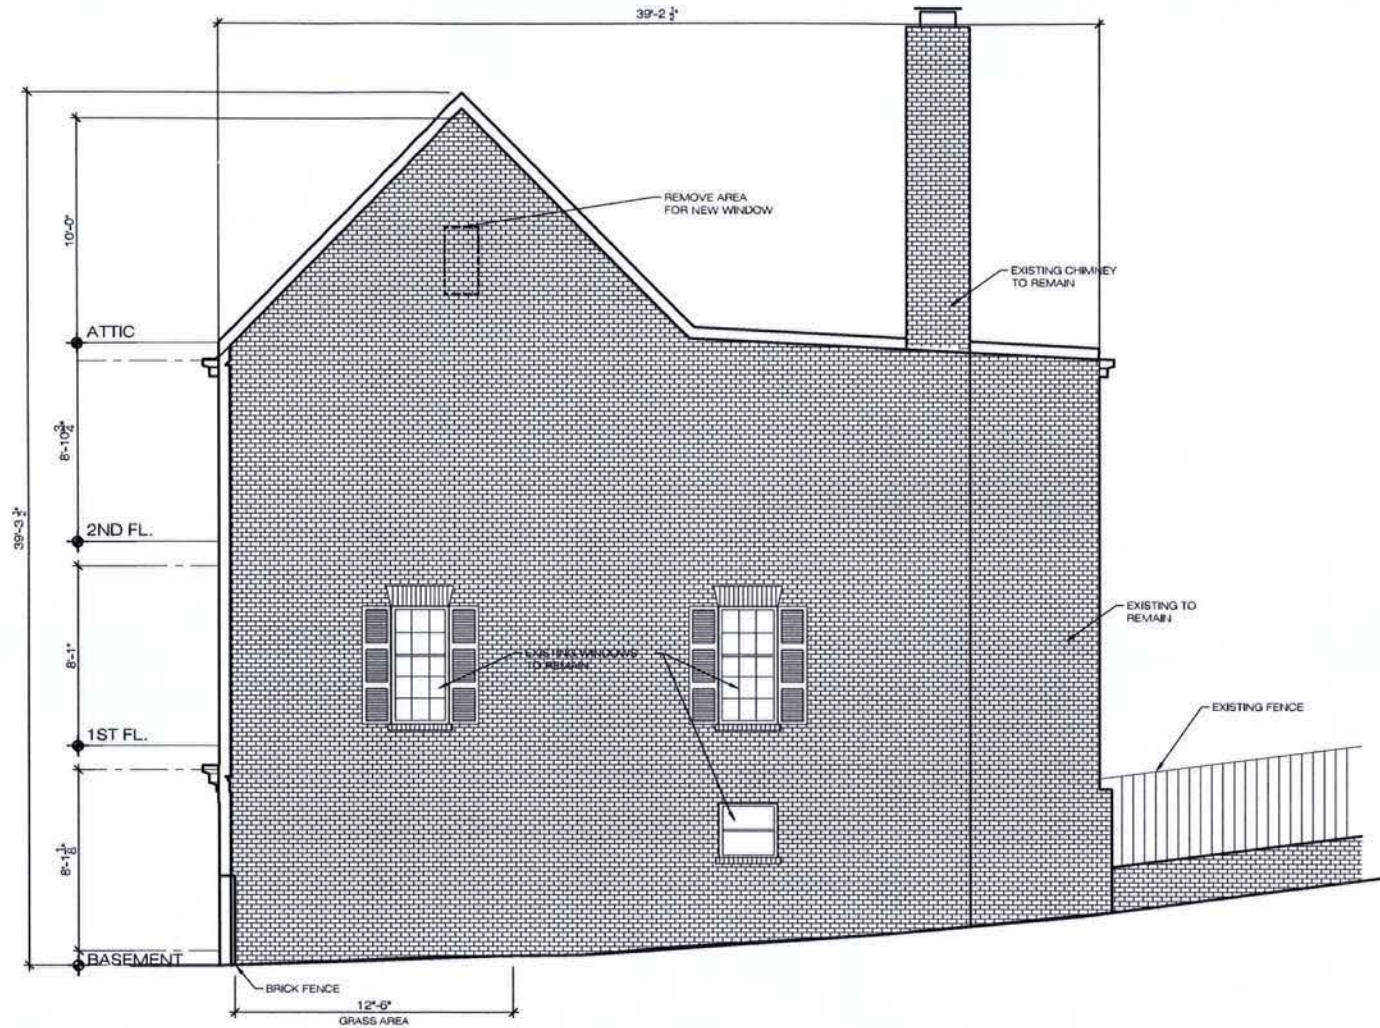

01 EXISTING EAST ELEVATION
SCALE: 3/16" = 1'-0"

RECEIVED
D.C. OFFICE OF ZONING
2014 AUG -5 PM 1:27



RICH MARKUS ARCHITECTS
2601 P STREET NW 2ND FL
WASHINGTON DC 20007
202.333.2733
WWW.RICHMARKUSARCHITECTS.COM


3053 Q Street, NW
Washington, DC 20007

EXISTING
ELEVATION

3/16" = 1'-0"

7-22-2013

A.09

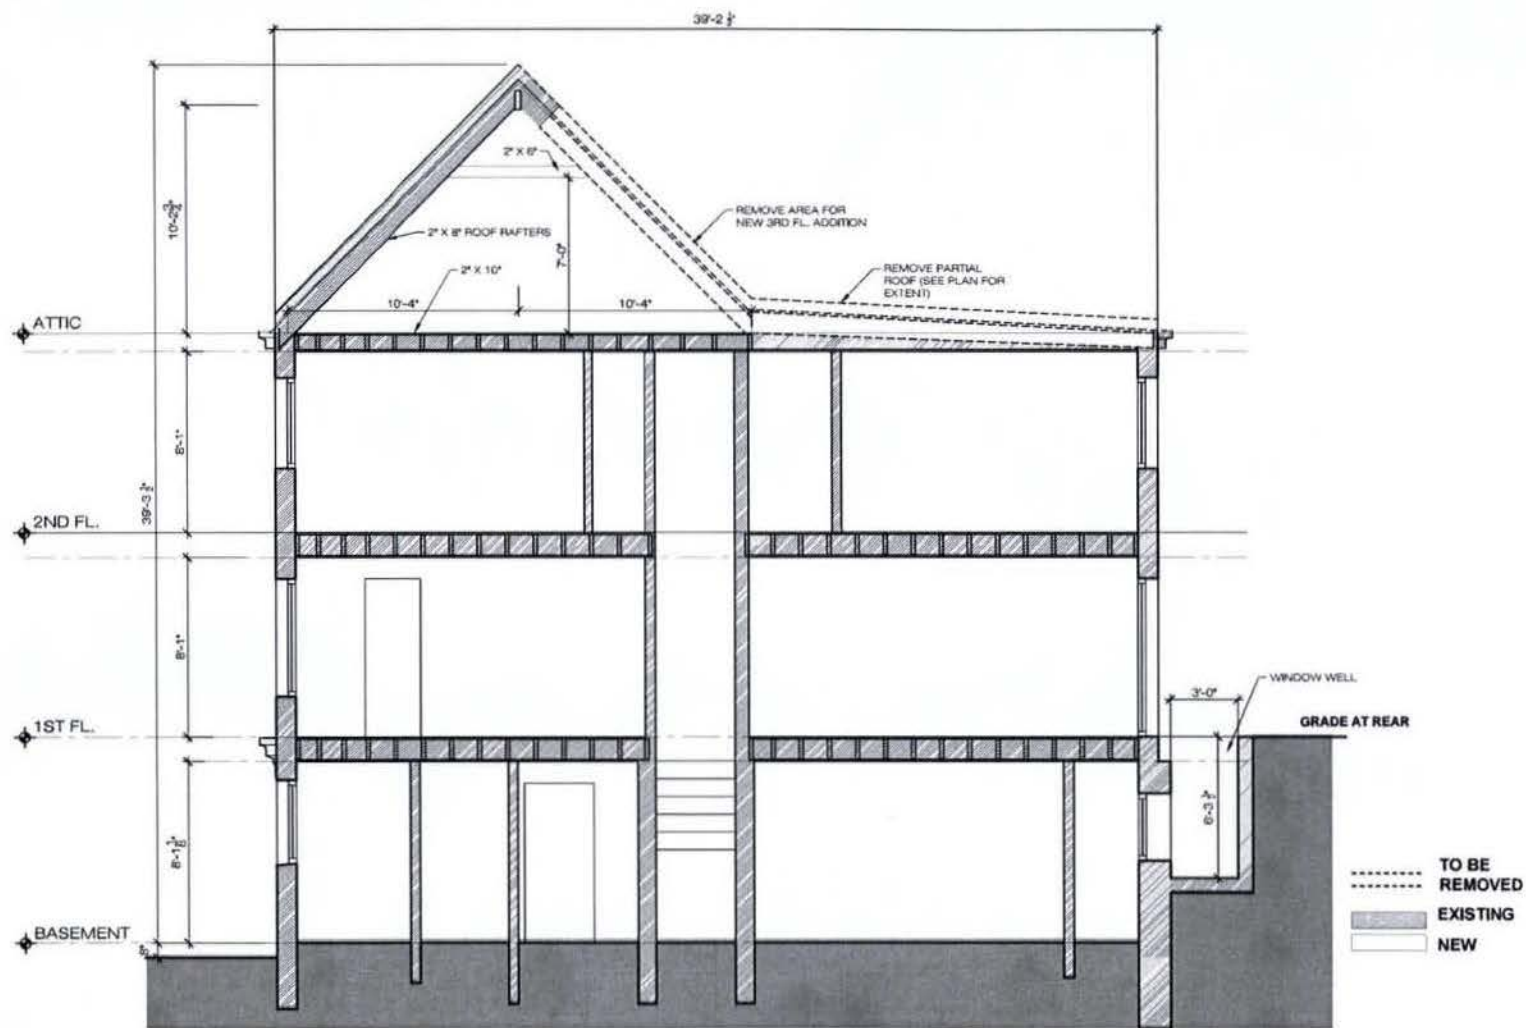

01 EXISTING LONGITUDINAL SECTION
SCALE: 3/16" = 1'-0"

RECEIVED
D.C. OFFICE OF ZONING
2014 AUG -5 PM 1:27



RICH MARKUS ARCHITECTS
2601 P STREET NW 2ND FL
WASHINGTON DC 20007
202-362-2733
www.richmarkusarchitects.com

3053 Q Street, NW
Washington, DC 20007


EXISTING
BUILDING
SECTION

As Shown


7-22-2013

A.10

SECTION

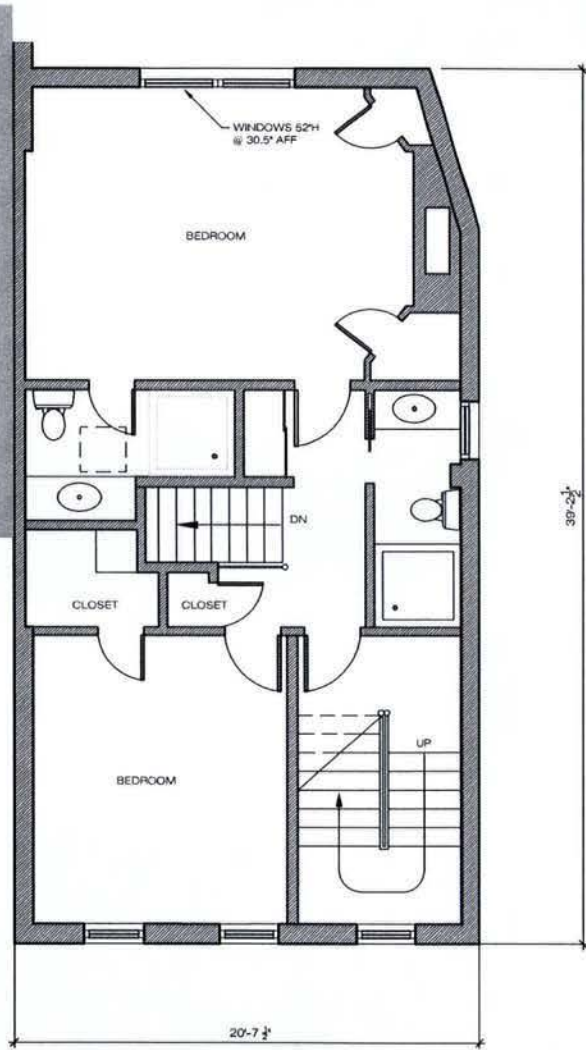

01 2ND FLOOR PLAN NEW WORK
SCALE: 3/16" = 1'-0"

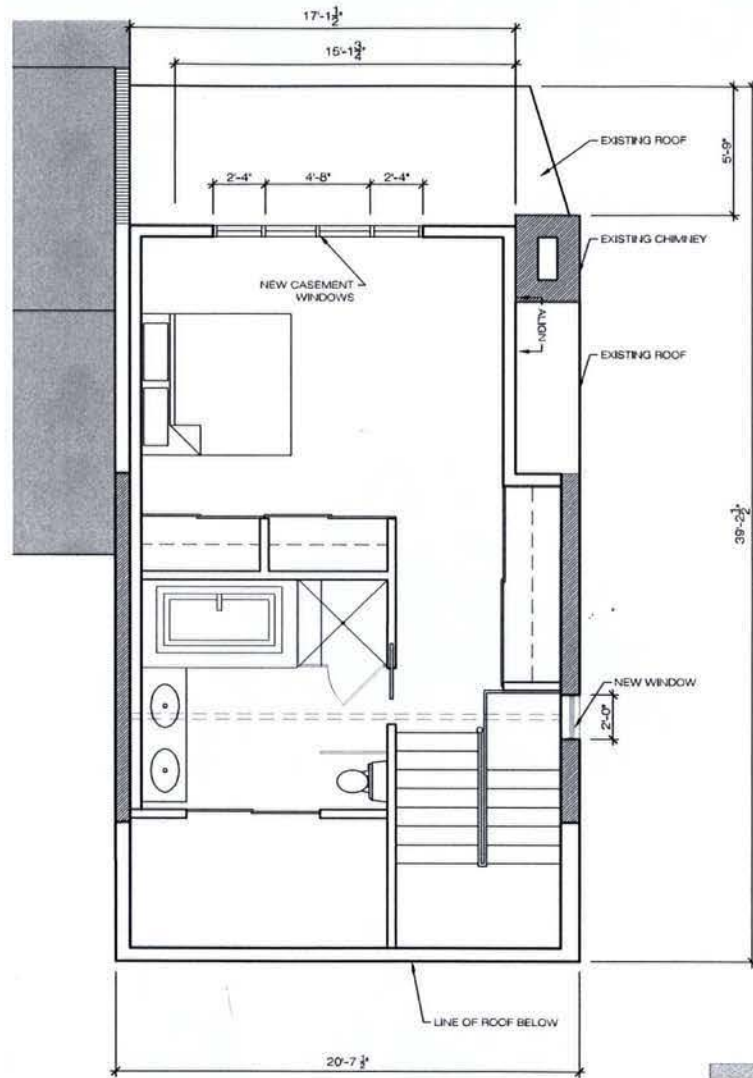

02 3RD FLOOR PLAN NEW WORK
SCALE: 3/16" = 1'-0"

EXISTING
NEW



RECEIVED
J.C. OFFICE OF ZONING
2014 AUG -5 PM 1:27

RICH MARKUS ARCHITECTS
2601 P STREET NW 2ND FL
WASHINGTON DC 20007
202.333.2733
WWW.RICHMARKUSARCHITECTS.COM

3053 Q Street, NW
Washington, DC 20007


NEW WORK
PLANS
3RD FL, ATTIC

3/16" = 1'-0"

7-22-2013

A.11


RECEIVED
D.C. OFFICE OF ZONING
2014 AUG -5 PM 1:28

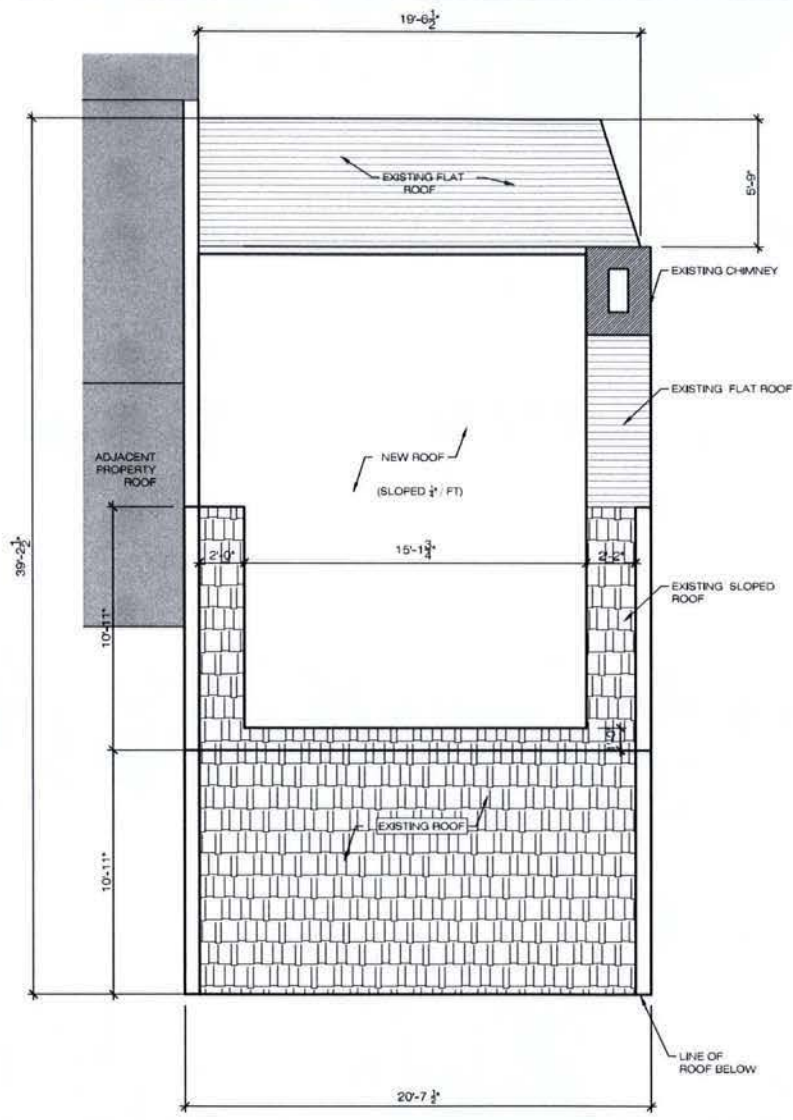


01 ROOF PLAN NEW WORK
SCALE: 3/16" = 1'-0"



RICH MARKUS ARCHITECTS 2801 P STREET NW 2ND FL WASHINGTON DC 20007 202.333.2723 www.richmarkusarchitects.com
3053 Q Street, NW Washington, DC 20007
NEW WORK ROOF PLAN
7-22-2013
A.11a

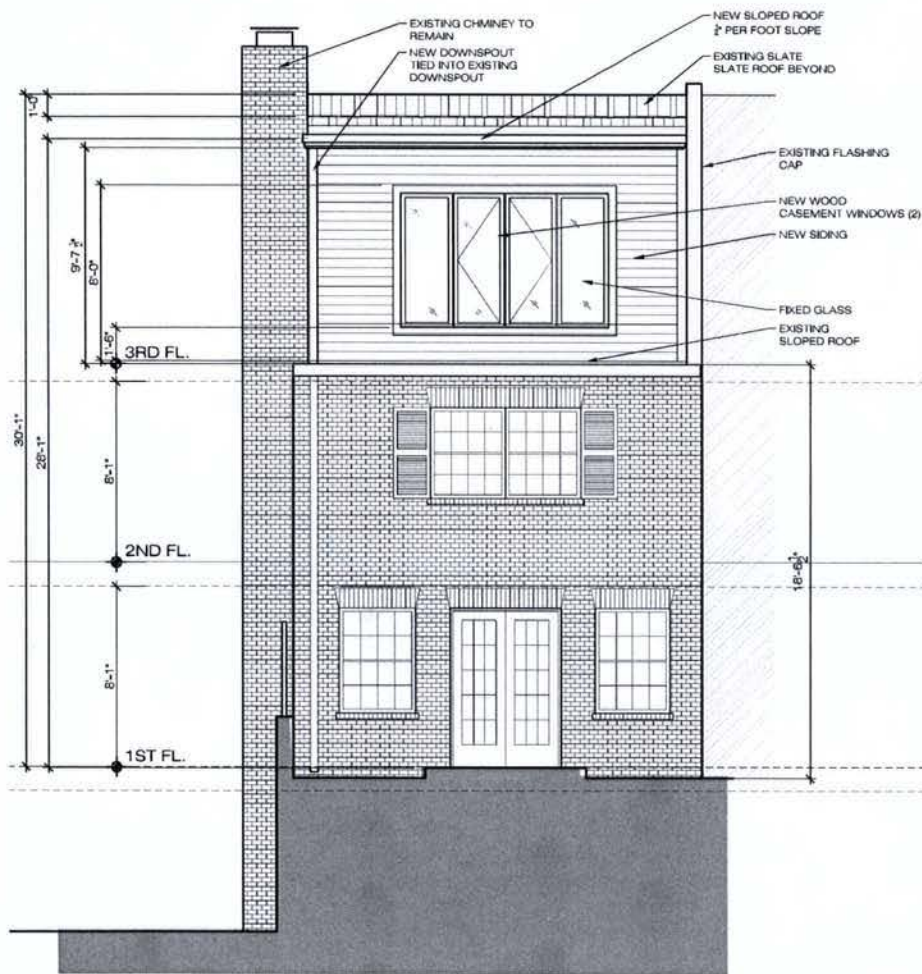

01 NORTH ELEVATION (REAR)
SCALE: 3/16" = 1'-0"

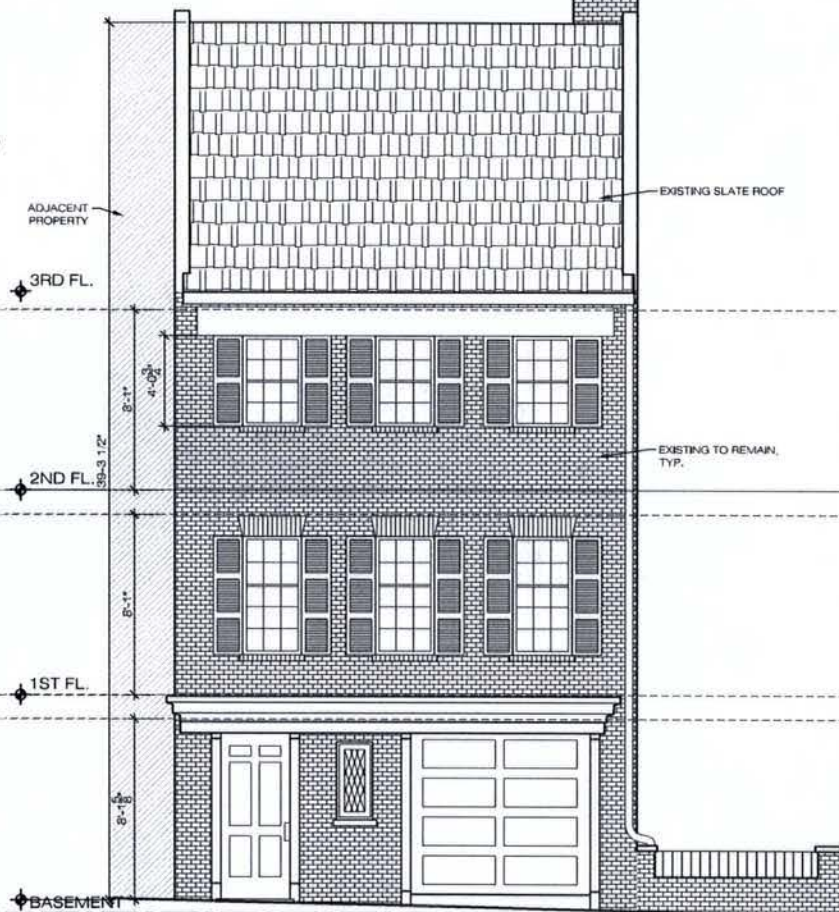

02 SOUTH ELEVATION (FRONT)
SCALE: 3/16" = 1'-0"



RICH MARKUS ARCHITECTS
2601 P STREET NW 2ND FL
WASHINGTON DC 20007
202.333.2723
www.richmarkusarchitects.com

3053 Q Street, NW
Washington, DC 20007


ELEVATIONS
NEW WORK

3/16" = 1'-0"

7-22-2013

A.12

2014 AUG -5 PM 1:28
O.C. OFFICE OF ZONING
RECEIVED

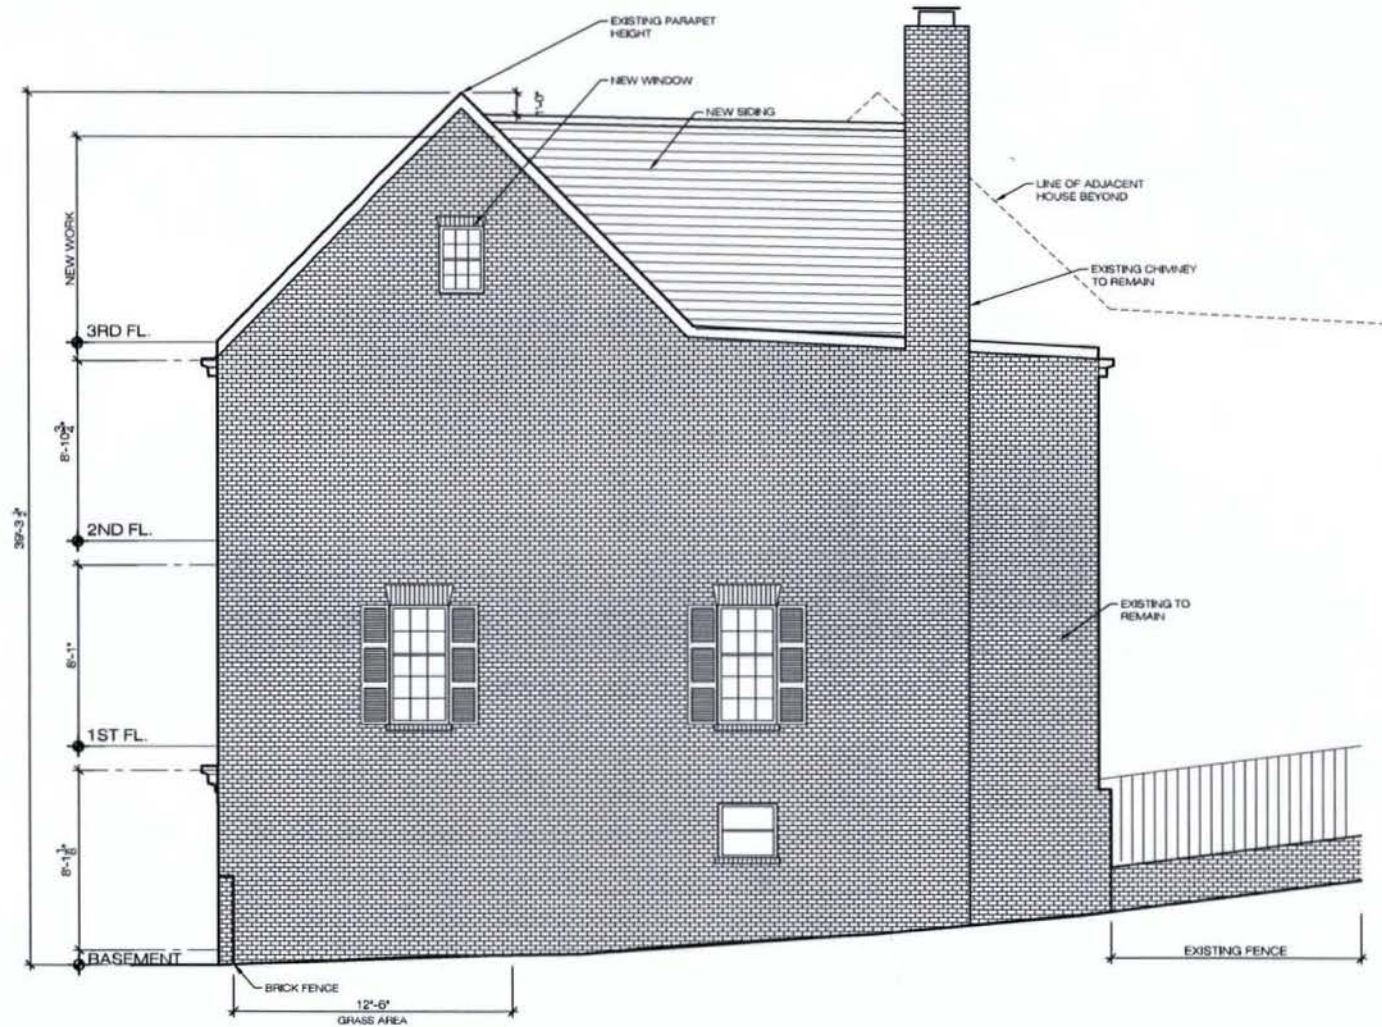

01 NEW WORK EAST ELEVATION
SCALE: 3/16" = 1'-0"

RECEIVED
D.C. OFFICE OF ZONING
2014 AUG -5 PM 1:28



RICH MARKUS ARCHITECTS
2801 P STREET NW 2ND FL
WASHINGTON DC 20007
202.462.1000
WWW.RICHMARKUSARCHITECTS.COM


3053 Q Street, NW
Washington, DC 20007

NEW WORK
ELEVATION

3/16" = 1'-0"

7-22-2013

A.13

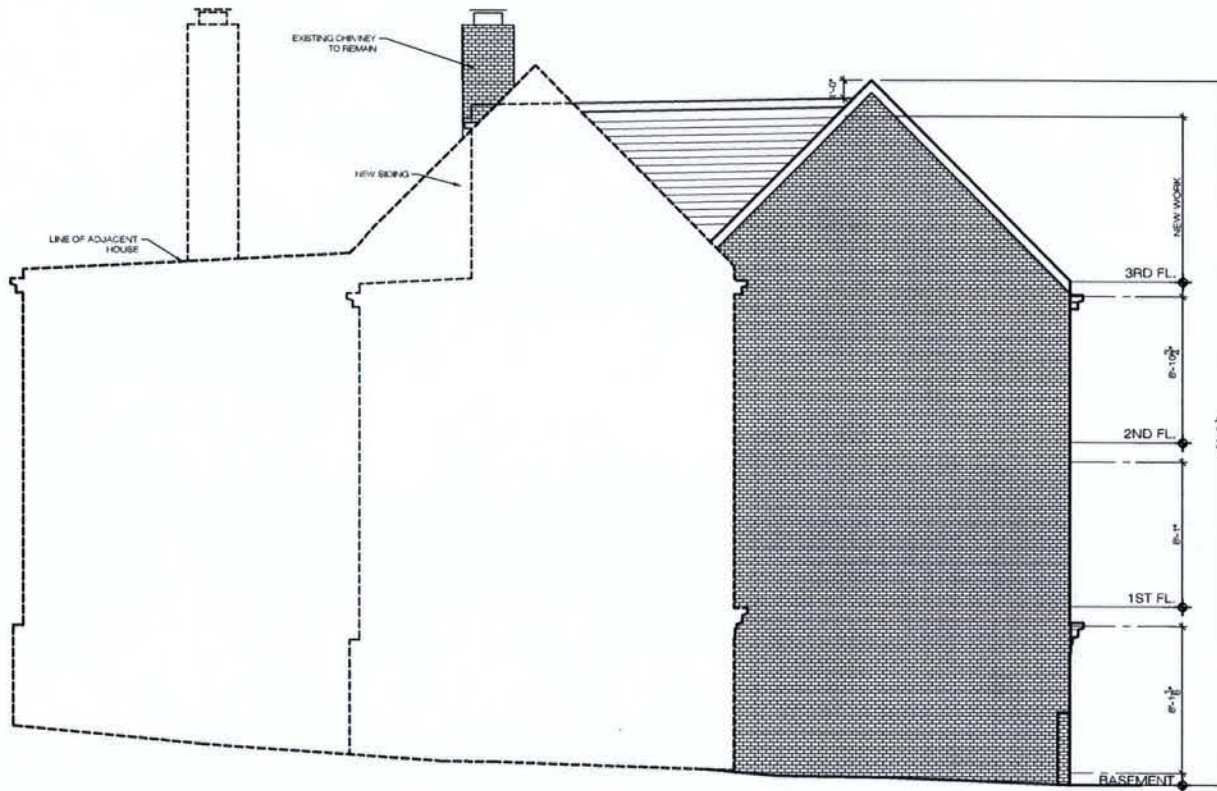

01 NEW WORK WEST ELEVATION
SCALE: 3/16" = 1'-0"

RECEIVED
D.C. OFFICE OF ZONING
2014 AUG -5 PM 1:28



RICH MARKUS ARCHITECTS
2001 P STREET NW 2ND FL
WASHINGTON DC 20007
202.462.0100
WWW.RICHMARKUSARCHITECTS.COM

3053 Q Street, NW
Washington, DC 20007

NEW WORK
ELEVATION

3/16" = 1'-0"

7-22-2013

A.14



Received 22 November 2000