

BOARD OF ZONING ADJUSTMENT
District of Columbia
CASE NO. 13083-01
EXHIBIT NO. 9

RECEIVED
D.C. OFFICE OF ZONING
2013 AUG -8 PM 3:18



architecture
incorporated
www.archinc.com

hotel
helix

1430 RHODE ISLAND AVENUE NW
WASHINGTON, DC 20005


**EXTERIOR
RENDERING**

Project: 13083-01
Date: 07/09/13

Board of Zoning Adjustment
District of Columbia
CASE NO. 13083-01
EXHIBIT NO. 9

SCH-1

RHODE ISLAND AVENUE NW

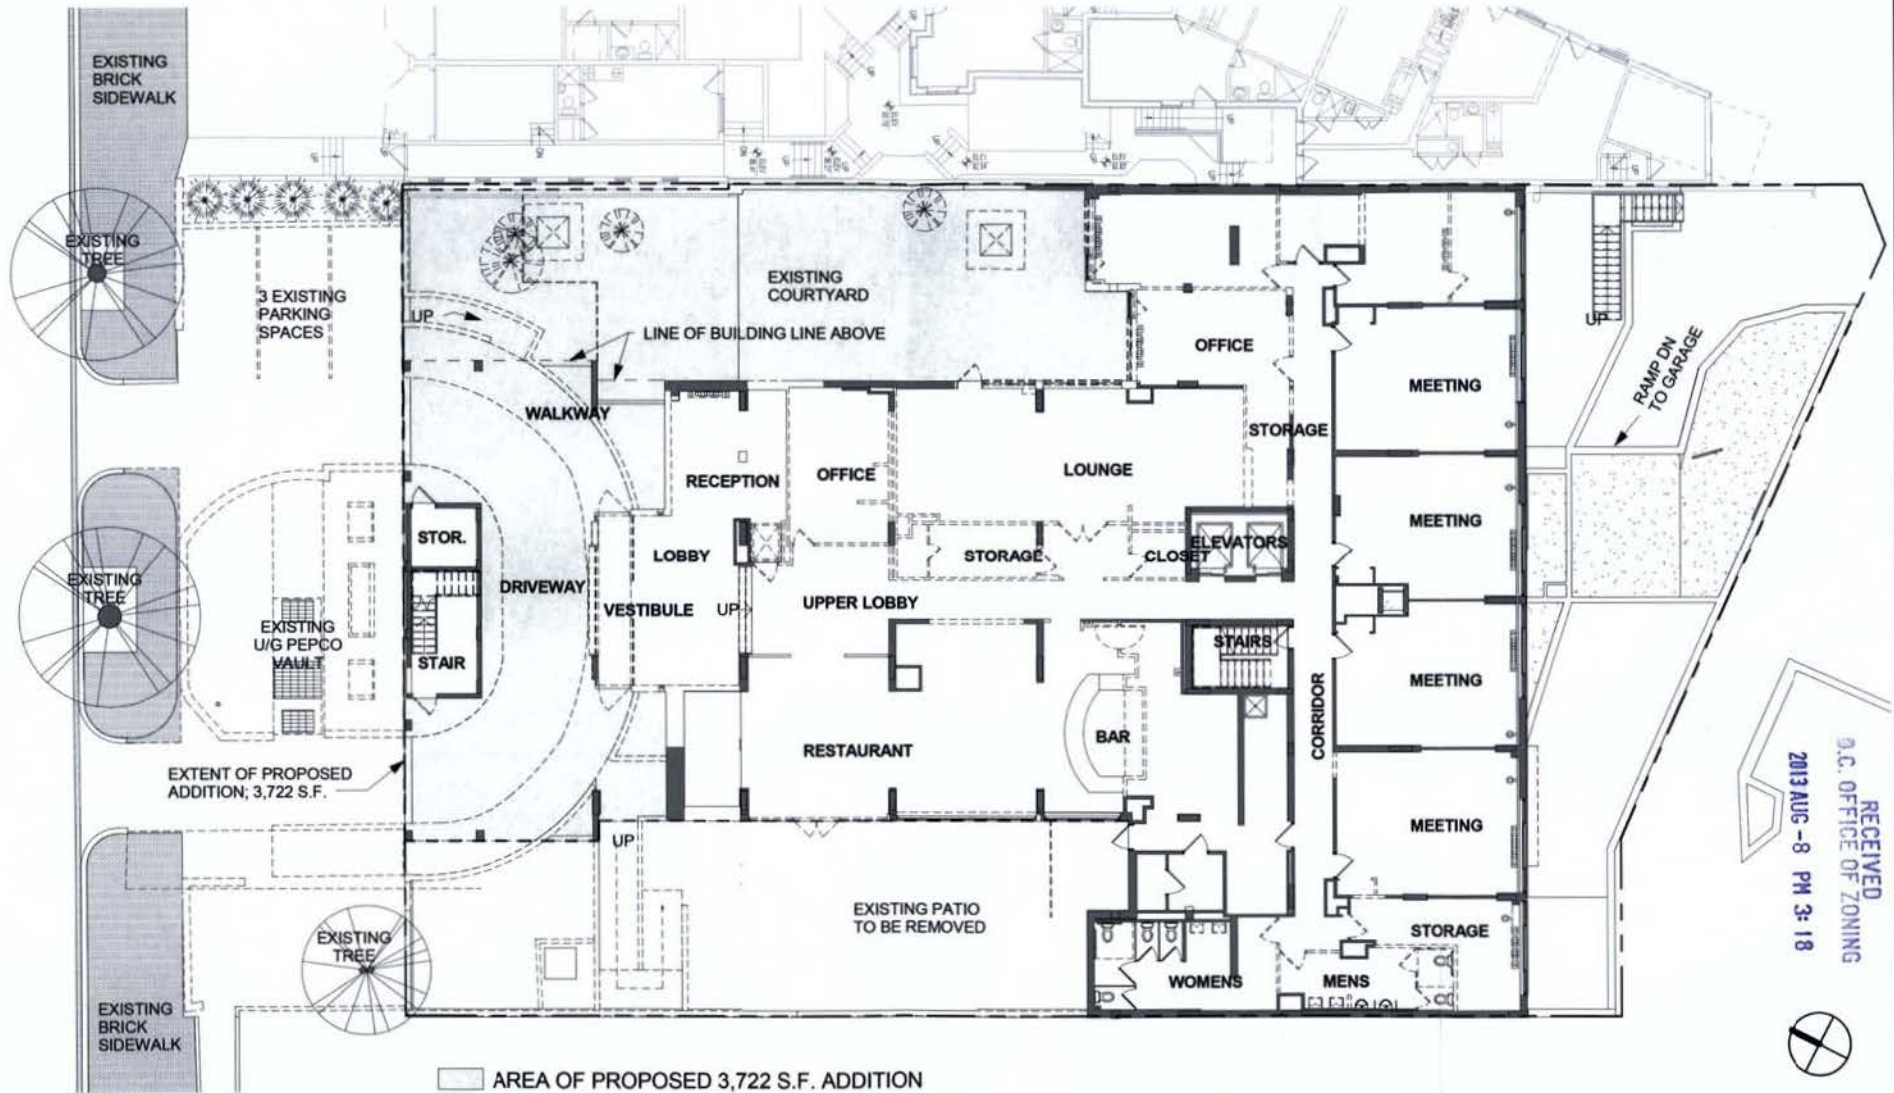

RECEIVED
D.C. OFFICE OF ZONING
2013 AUG -8 PM 3:18



architecture
incorporated
www.archinc.com

hotel
helix


1430 RHODE ISLAND AVENUE NW
WASHINGTON, DC 20005

EXISTING SITE
PLAN & FIRST
FLOOR

Project: 13083-01
Date: 07/09/13

SCH-2

RHODE ISLAND AVENUE NW

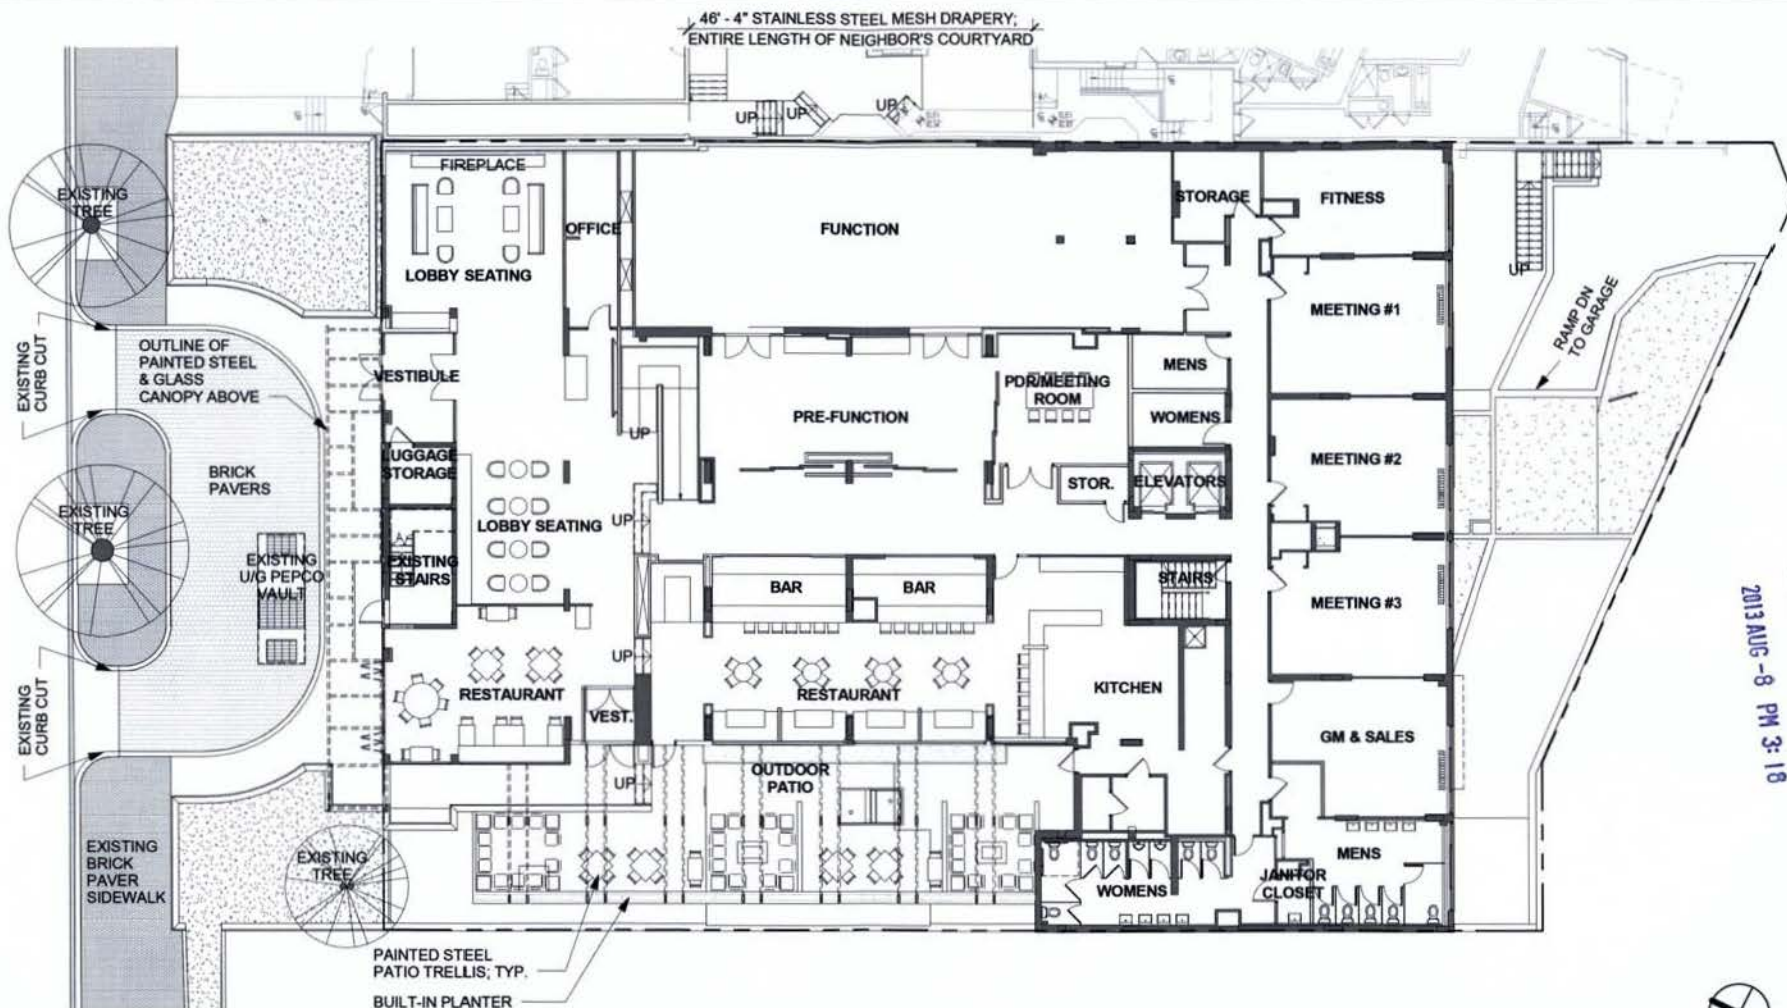

RECEIVED
D.C. OFFICE OF ZONING
2013 AUG -8 PM 3:18




helix


1430 RHODE ISLAND AVENUE NW
WASHINGTON, DC 20005

PROPOSED SITE
PLAN & FIRST
FLOOR

Project: 13083-01
Date: 07/09/13

SCH-3

RHODE ISLAND AVENUE NW

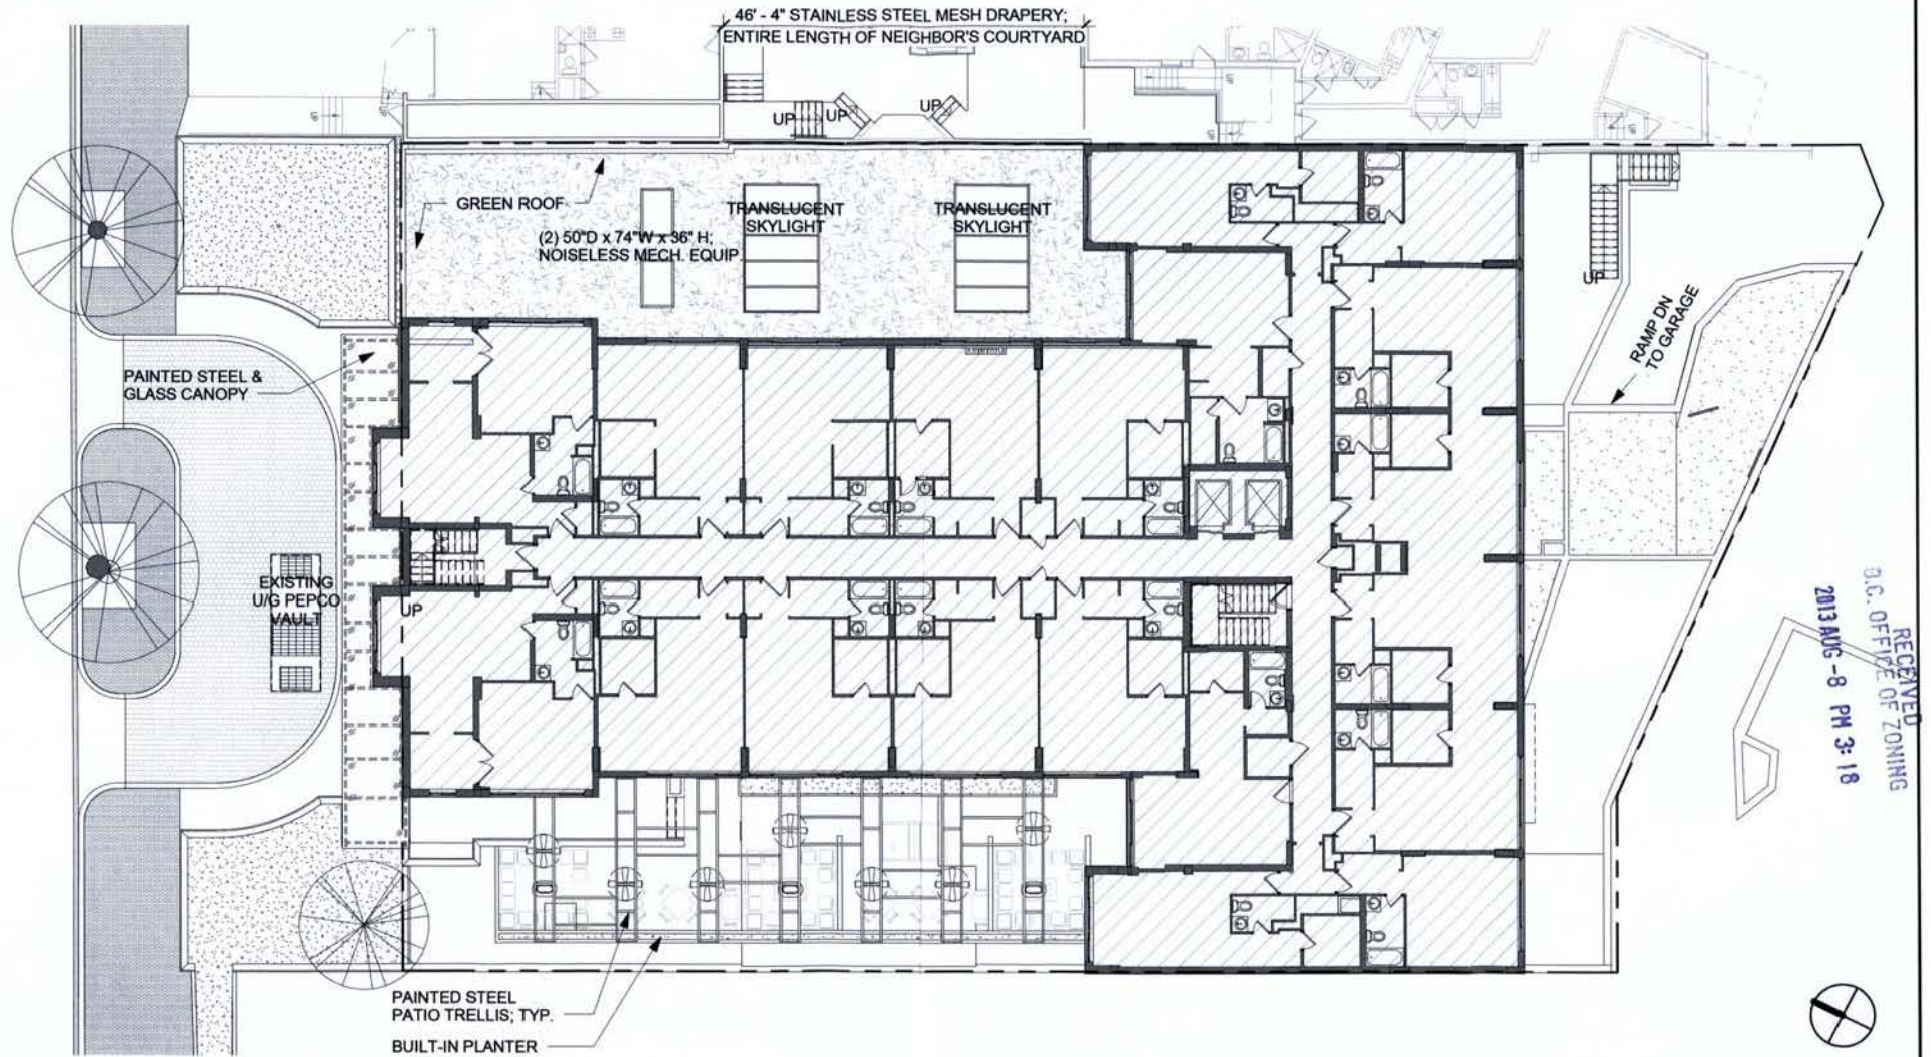

RECEIVED
D.C. OFFICE OF ZONING
2013 AUG -8 PM 3:18



architecture
incorporated
www.archinc.com

hotel
helix


1430 RHODE ISLAND AVENUE NW
WASHINGTON, DC 20005

**PROPOSED
LOWER ROOF**

Project: 13083-01
Date: 07/09/13

SCH-4

RECEIVED
D.C. OFFICE OF ZONING
2013 AUG -8 PM 3:18

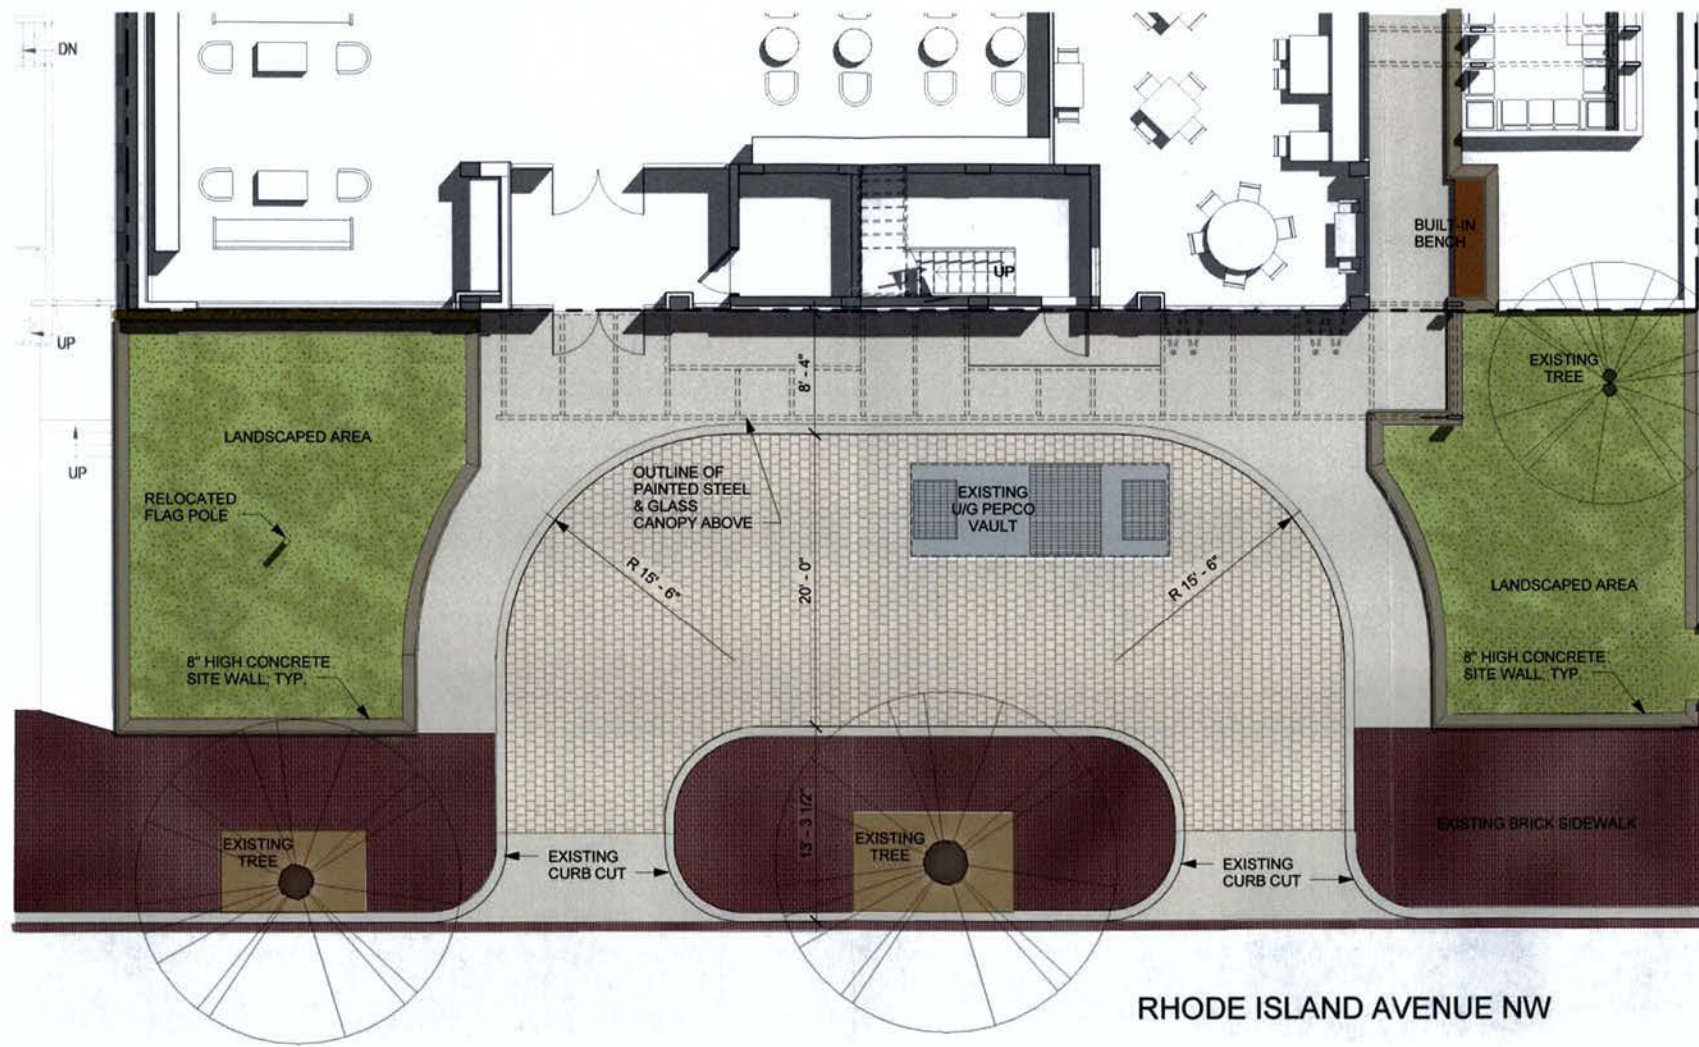

hotel
helix


1430 RHODE ISLAND AVENUE NW
WASHINGTON, DC 20005

PROPOSED ENTRY
DRIVE

Project: 13083-01
Date: 07/09/13

SCH-5

RECEIVED
D.C. OFFICE OF ZONING
2013 AUG - 8 PM 3: 18

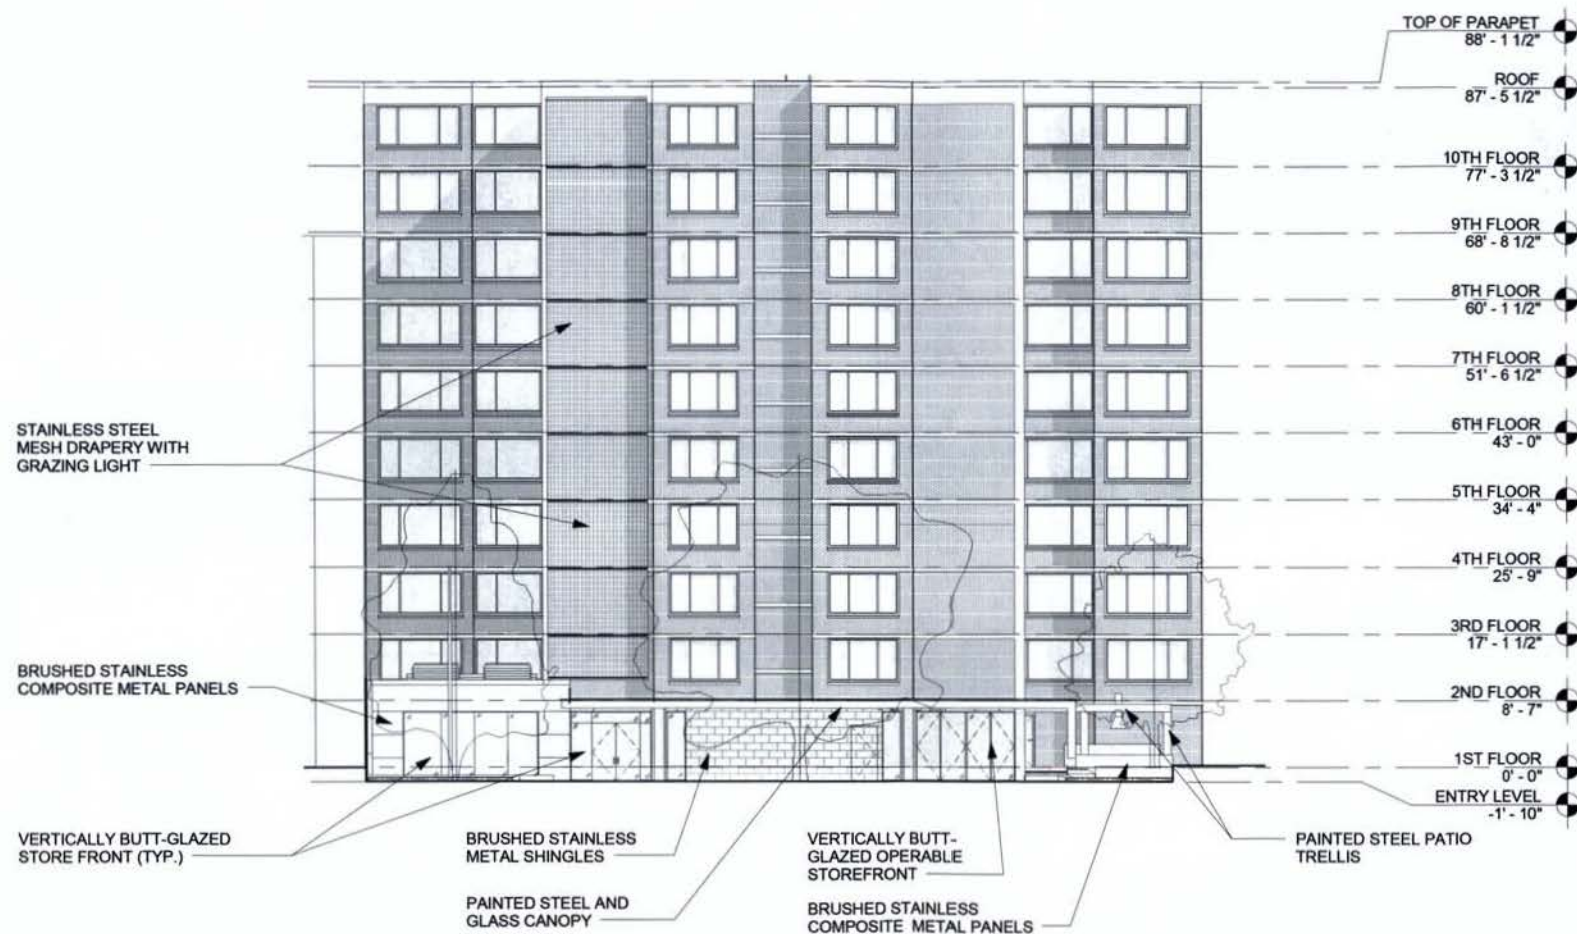

hotel
helix


1430 RHODE ISLAND AVENUE NW
WASHINGTON, DC 20005

EXTERIOR
ELEVATION
NORTH PROPOSED

Project: 13083-01
Date: 07/09/13

SCH-6

RECEIVED
D.C. OFFICE OF ZONING
2013 AUG - 8 PM 3:18

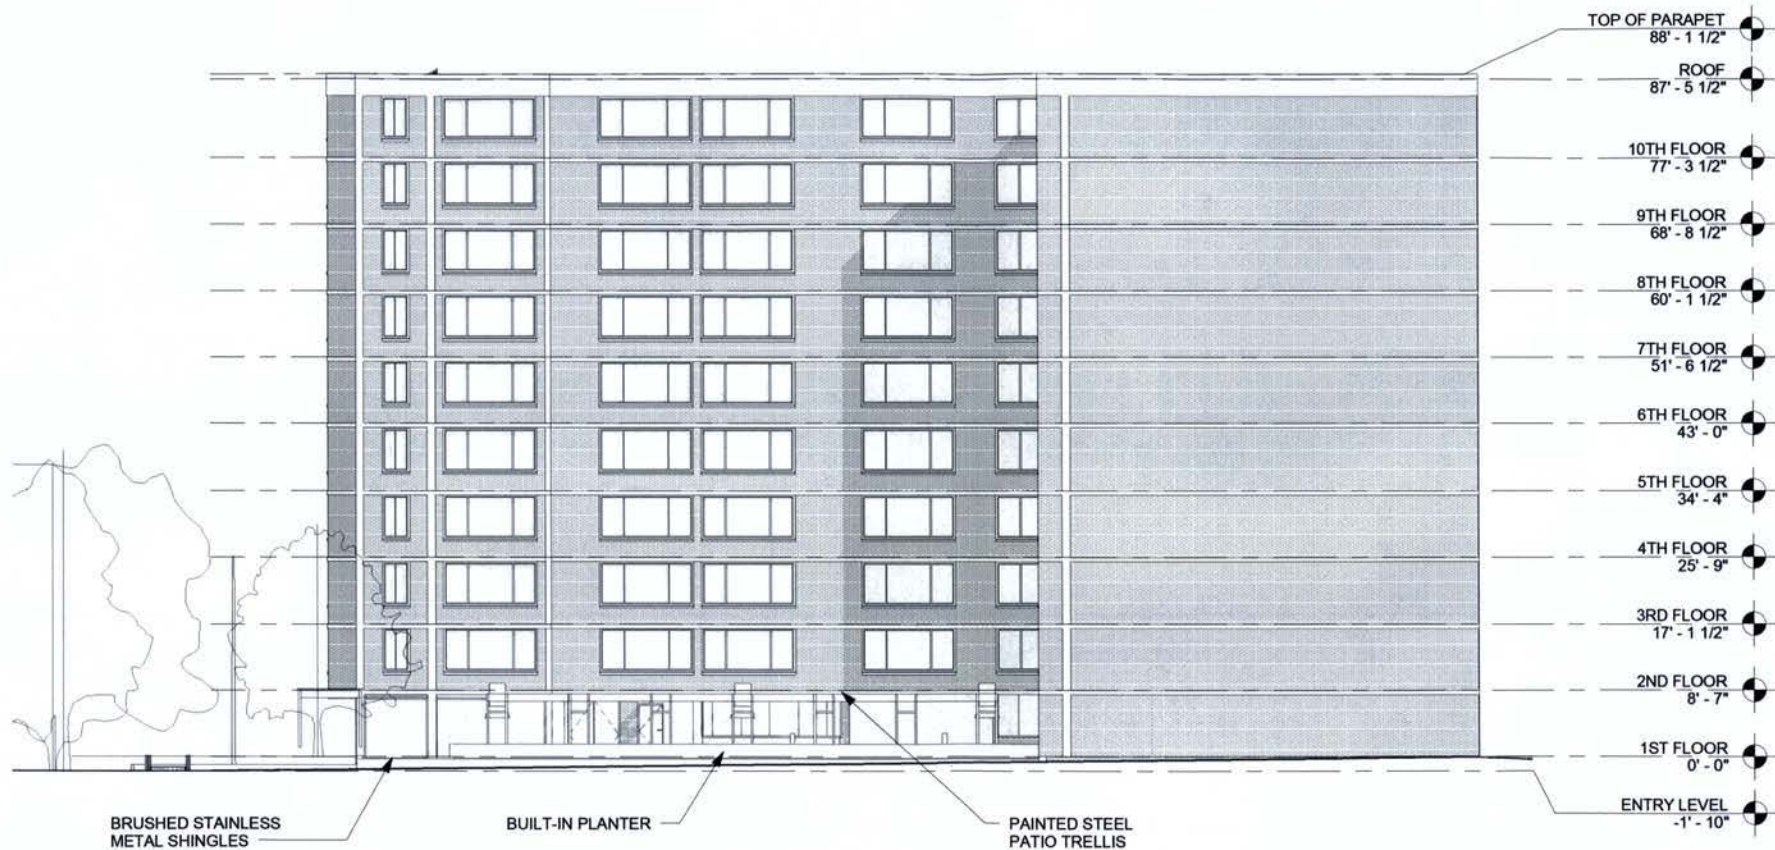

www.archinc.com

hotel
helix

1430 RHODE ISLAND AVENUE NW
WASHINGTON, DC 20005

**EXTERIOR
ELEVATION - WEST
- PROPOSED**

Project: 13083-01
Date: 07/09/13

SCH-7