




Hotel
helix

1430 RHODE ISLAND AVENUE NW
WASHINGTON, DC 20005


**EXTERIOR
RENDERING**

Project: 13083-01
Date: 10/21/13

Board of Zoning Adjustment
District of Columbia
SCH-1
CASE NO. 13048
EXHIBIT NO. 26D

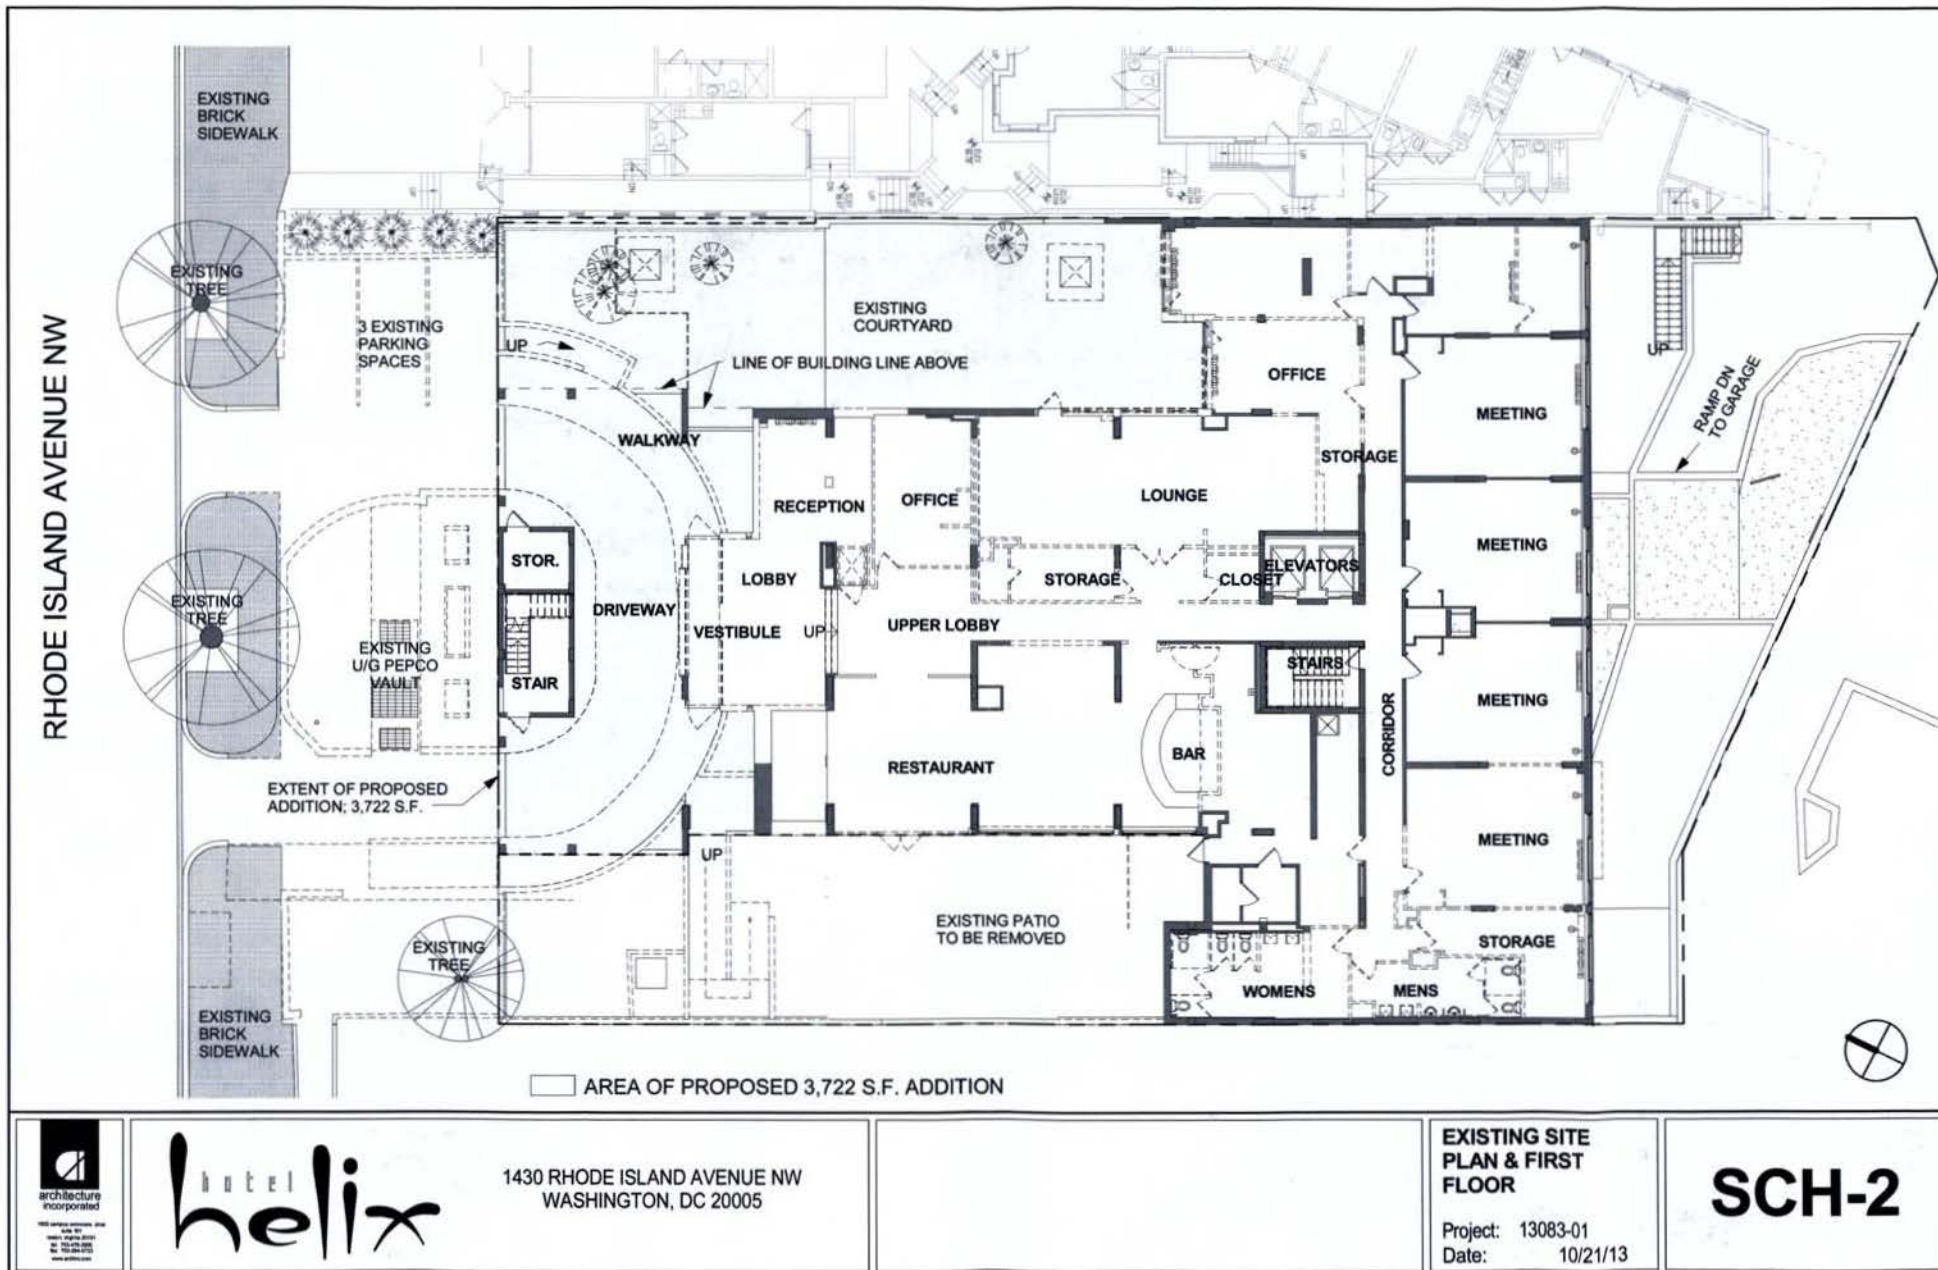

RHODE ISLAND AVENUE NW

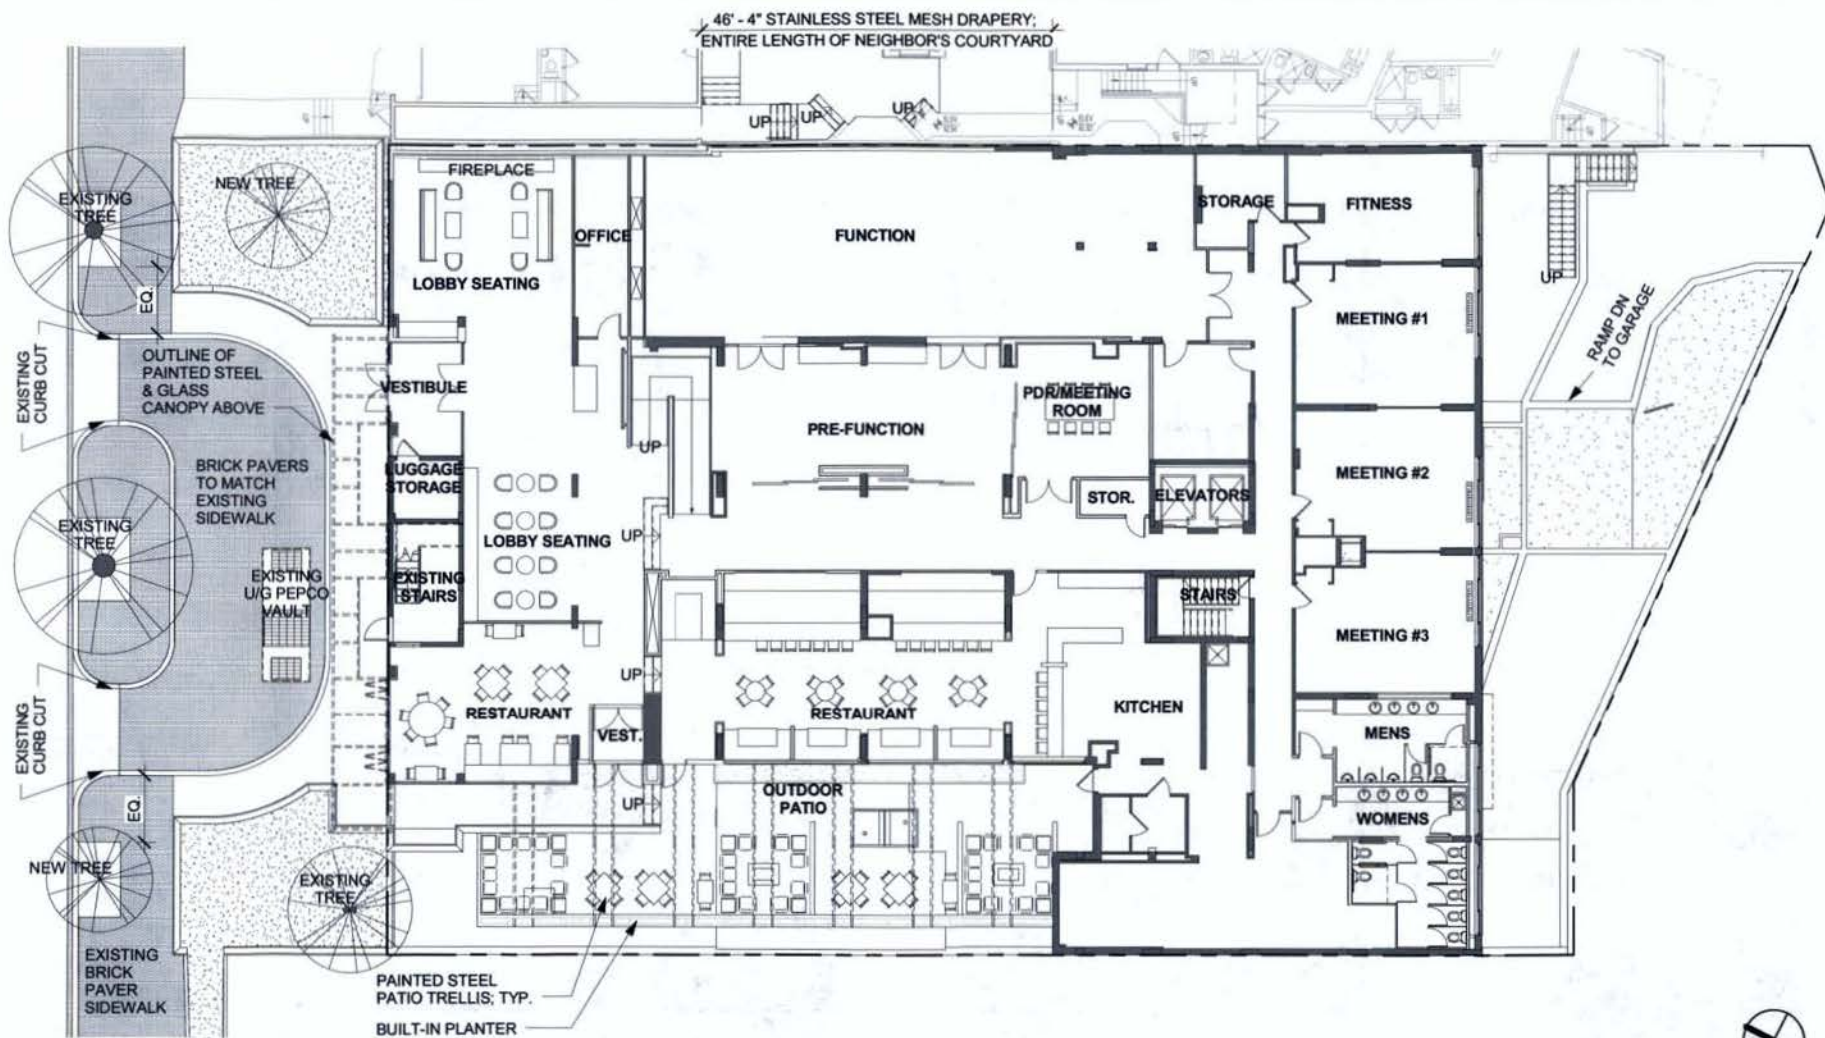

architecture
incorporated
1000 MICHIGAN AVENUE, NW
SUITE 600
WASHINGTON, DC 20005
TEL: 202-462-1000
FAX: 202-462-1001
WWW.ARCHITECTUREINCORPORATED.COM

hotel
helix


1430 RHODE ISLAND AVENUE NW
WASHINGTON, DC 20005

PROPOSED SITE
PLAN & FIRST
FLOOR

Project: 13083-01
Date: 10/21/13

SCH-3

RHODE ISLAND AVENUE NW

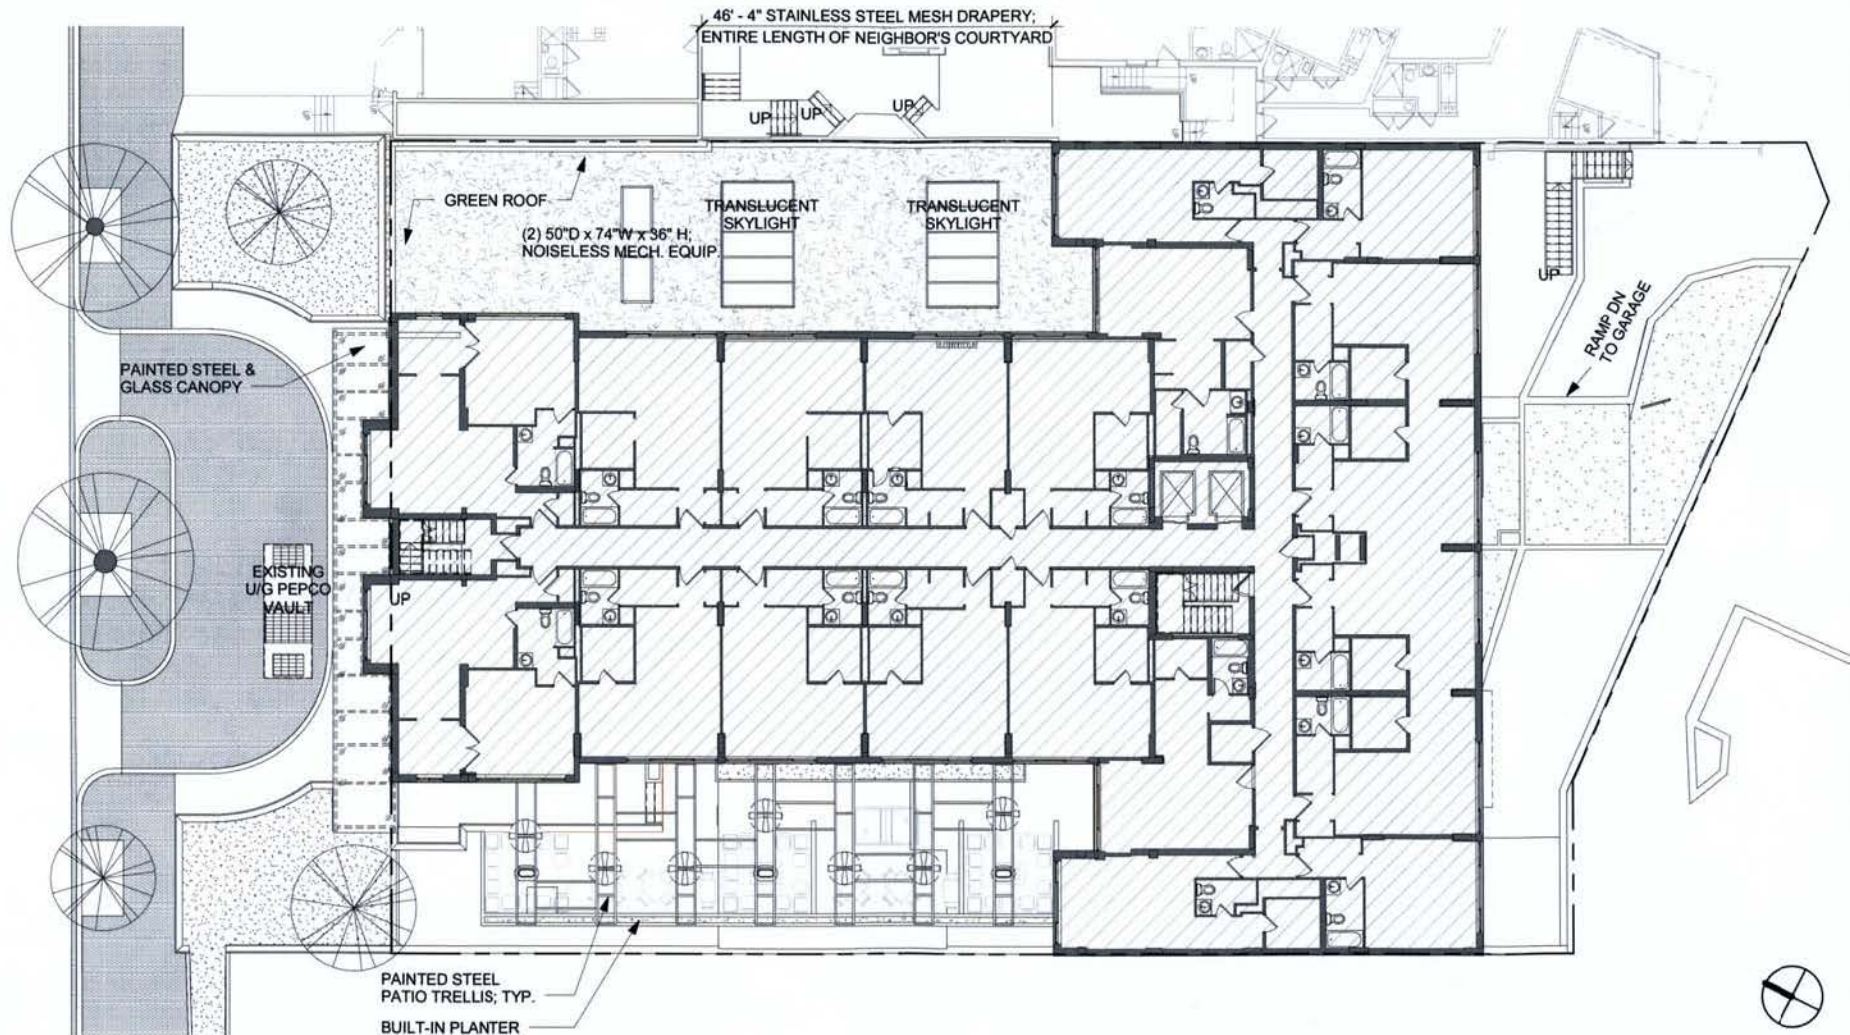

architecture
incorporated

1800 GLENN DRIVE, NW
SUITE 400
WASHINGTON, DC 20002
TEL: 202.462.1100
FAX: 202.462.1101
WWW.ARICORP.COM


hotel
helix

1430 RHODE ISLAND AVENUE NW
WASHINGTON, DC 20005

**PROPOSED
LOWER ROOF**

Project: 13083-01
Date: 10/21/13

SCH-4

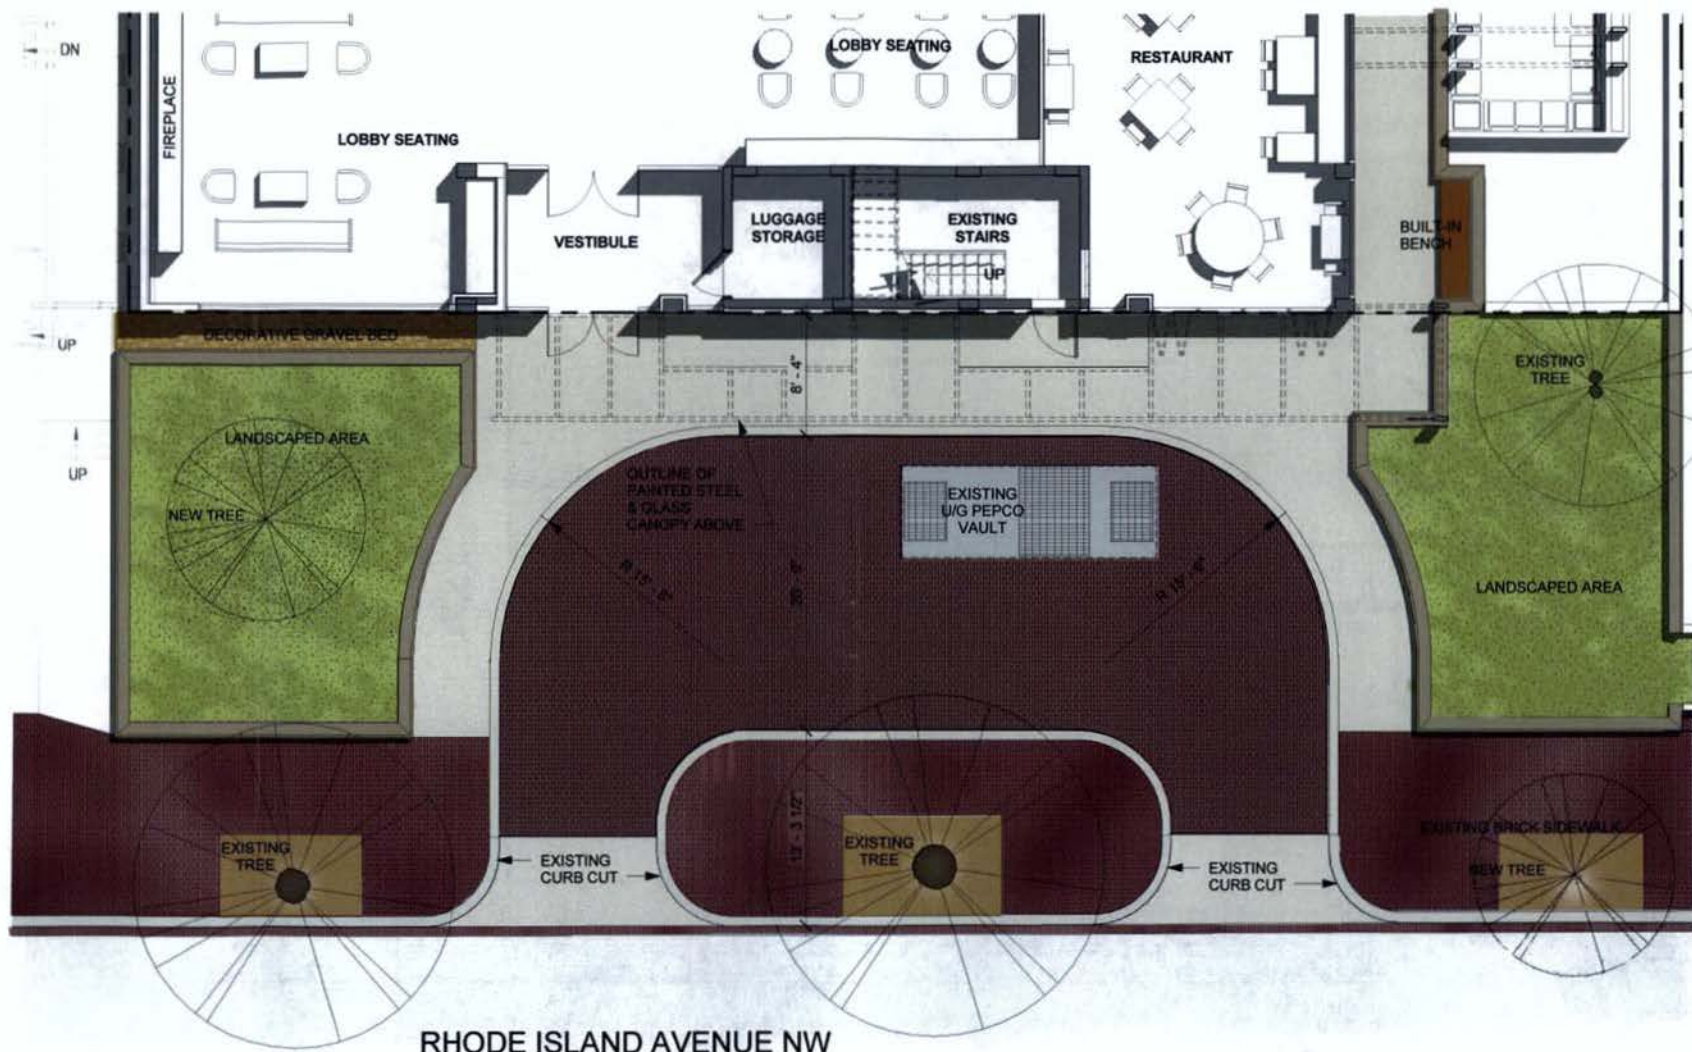

RHODE ISLAND AVENUE NW



architecture
incorporated
1000 14TH STREET NW
SUITE 100
WASHINGTON, DC 20005
TEL: 202-462-1111
WWW.AICORP.COM


hotel
helix

1430 RHODE ISLAND AVENUE NW
WASHINGTON, DC 20005

PROPOSED ENTRY DRIVE

Project: 13083-01
Date: 10/21/13

SCH-5

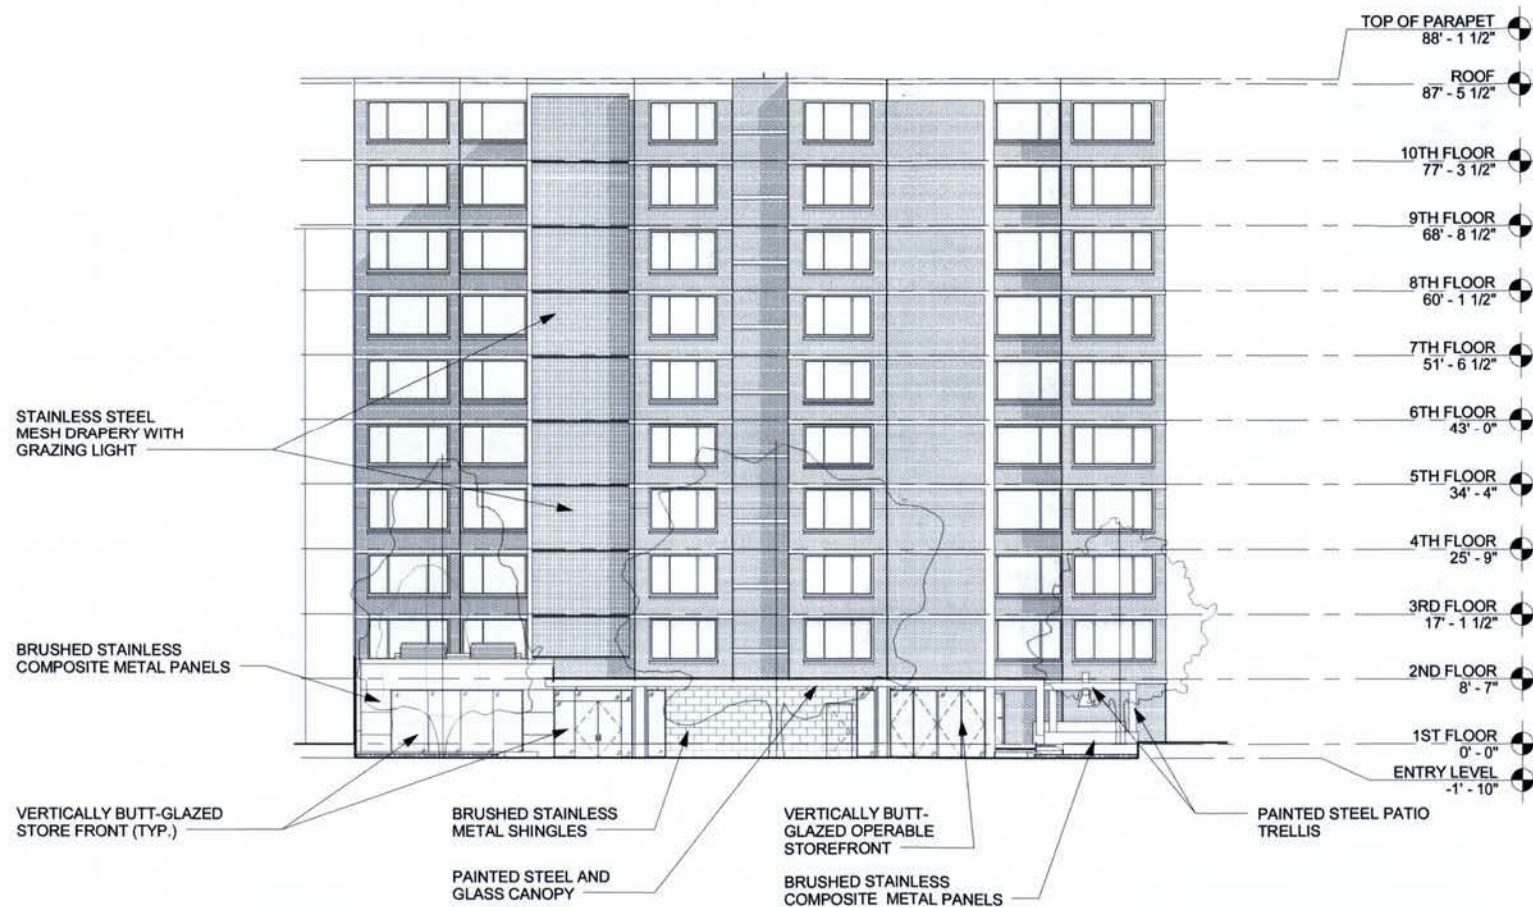

architecture
incorporated
1000 ANNE ARUNDEL DRIVE
ANNAPOLIS, MD 21403
TEL: 410-293-1100
FAX: 410-293-1101
WWW.ARCHITECTURE-INC.COM


hotel
helix

1430 RHODE ISLAND AVENUE NW
WASHINGTON, DC 20005

**EXTERIOR
ELEVATION
NORTH PROPOSED**

Project: 13083-01
Date: 10/21/13

SCH-6

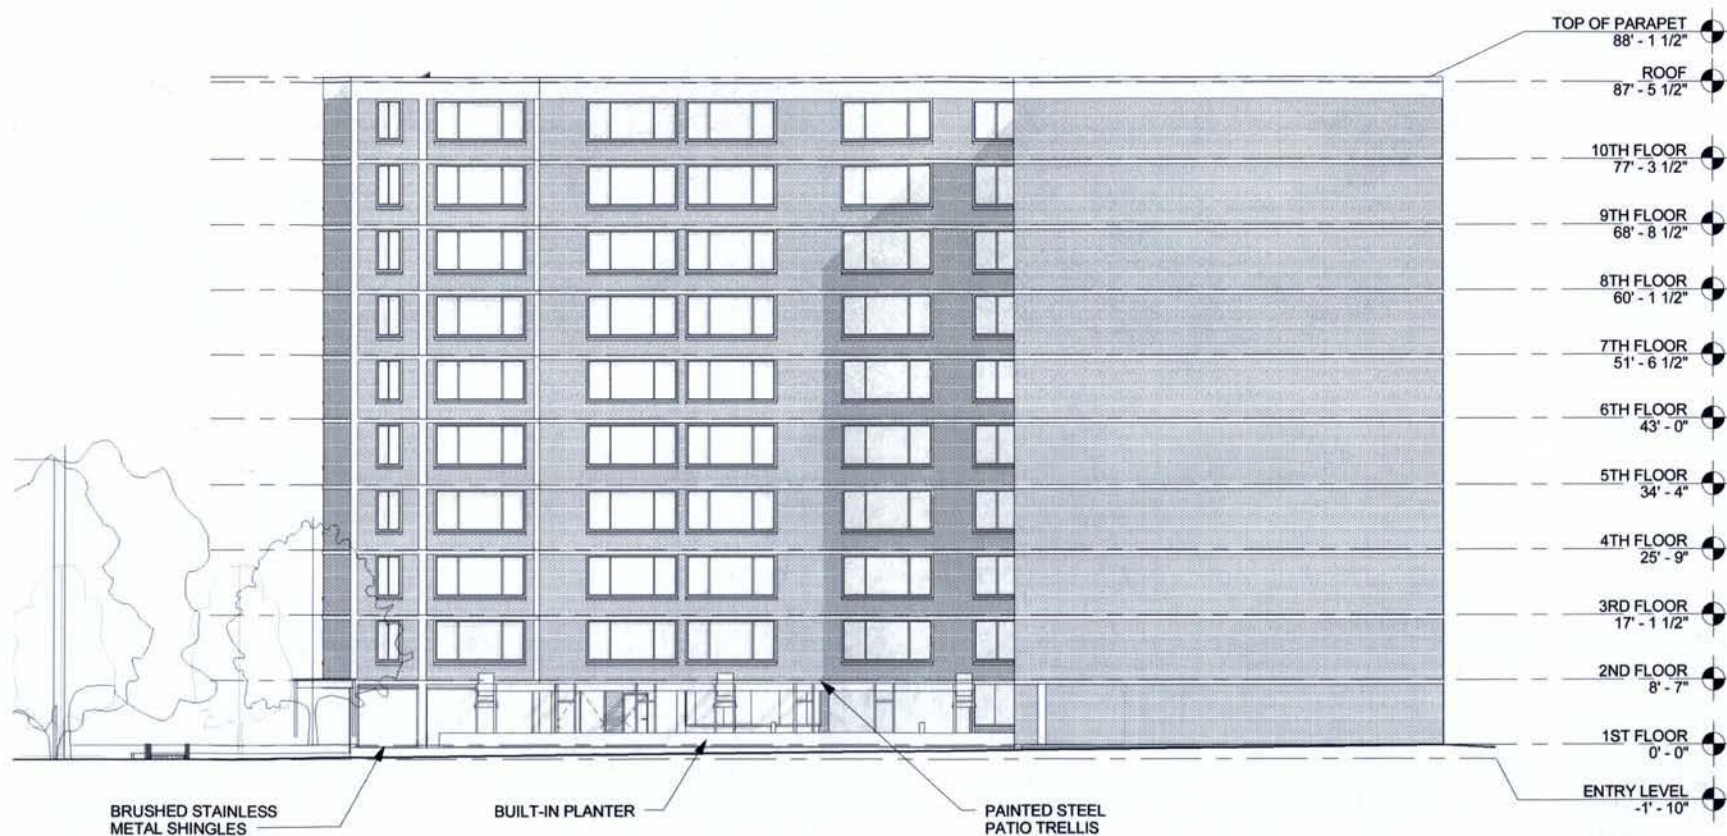

architecture
incorporated
1600 GARDEN SQUARE, NW
SUITE 501
WASHINGTON, DC 20005
TEL: 202.462.2000
FAX: 202.462.2010
WWW.ARCHITECTUREINCORPORATED.COM

hotel
helix

1430 RHODE ISLAND AVENUE NW
WASHINGTON, DC 20005

**EXTERIOR
ELEVATION - WEST
- PROPOSED**

Project: 13083-01
Date: 10/21/13

SCH-7