


CONSUMER INFORMATION NOTES.


- 1 This plan is a benefit to a consumer insofar as it is required by a lender or a title insurance company or its agent in connection with contemplated transfer, financing or re-financing
- 2 This plan is not to be relied upon for the establishment or location of fences, garages, buildings, or other existing or future improvements
- 3 This plan does not provide for the accurate identification of property boundary lines, but such identification may not be required for the transfer of title or securing financing or re-financing
- 4 Building line and/or Flood Zone Information is taken from available sources and is subject to interpretation of originator
- 5 No Title Report furnished

Notes

- 1) Flood zone "C" per HUD panel No 0020B
- 2) No property corners found Lines shown evidenced by drawing of record and field measurement.

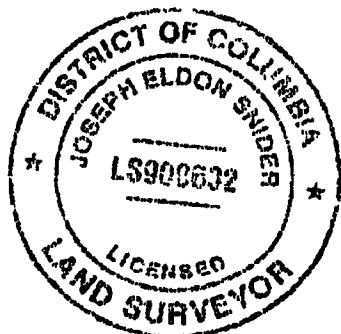

LOCATION DRAWING
LOT 100, SQUARE 3313
WASHINGTON
DISTRICT OF COLUMBIA

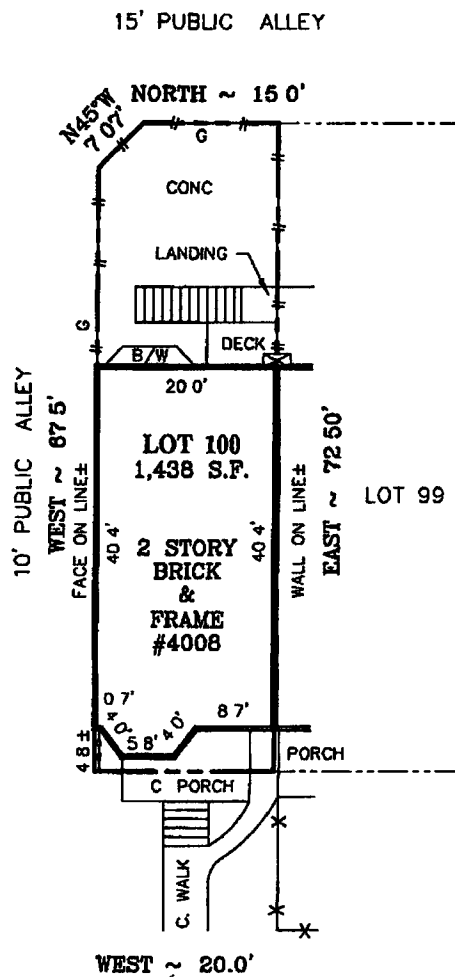

3RD STREET, N.W.

BOARD OF ZONING ADJUSTMENT
District of Columbia

CASE NO 18654
EXHIBIT NO 5

SURVEYOR'S CERTIFICATE

THE INFORMATION SHOWN HEREON HAS BEEN BASED UPON THE RESULTS OF A FIELD INSPECTION PURSUANT TO DOCUMENTS OF RECORD AT THE OFFICE OF THE DISTRICT OF COLUMBIA SURVEYOR. LOCATION OF IMPROVEMENTS SHOWN HAS BEEN BASED UPON FIELD MEASUREMENTS FROM EXISTING LINES OF APPARENT OCCUPATION. WHENEVER POSSIBLE, PRIOR SURVEYS OF PUBLIC RECORD HAVE BEEN USED TO CONFIRM INFORMATION SHOWN.

Joseph E. Snider
DISTRICT OF COLUMBIA LICENSED SURVEYOR NO LS 900632

REFERENCES

D.C. SURVEYOR RECORDS
BOOK CO 23
PAGE 129

LIBER
FOLIO



SNIDER & ASSOCIATES
LAND SURVEYORS

20270 Goldenrod Lane, Suite 110
Germantown, Maryland 20876
301/948-5100 Fax 301/948-1286

DATE OF LOCATIONS

SCALE 1" = 20'

WALL CHECK

DRAWN BY EH

HSE LOC. 11-24-09

JOB NO 09-05685

District of Columbia
CASE NO.18654
EXHIBIT NO.5