


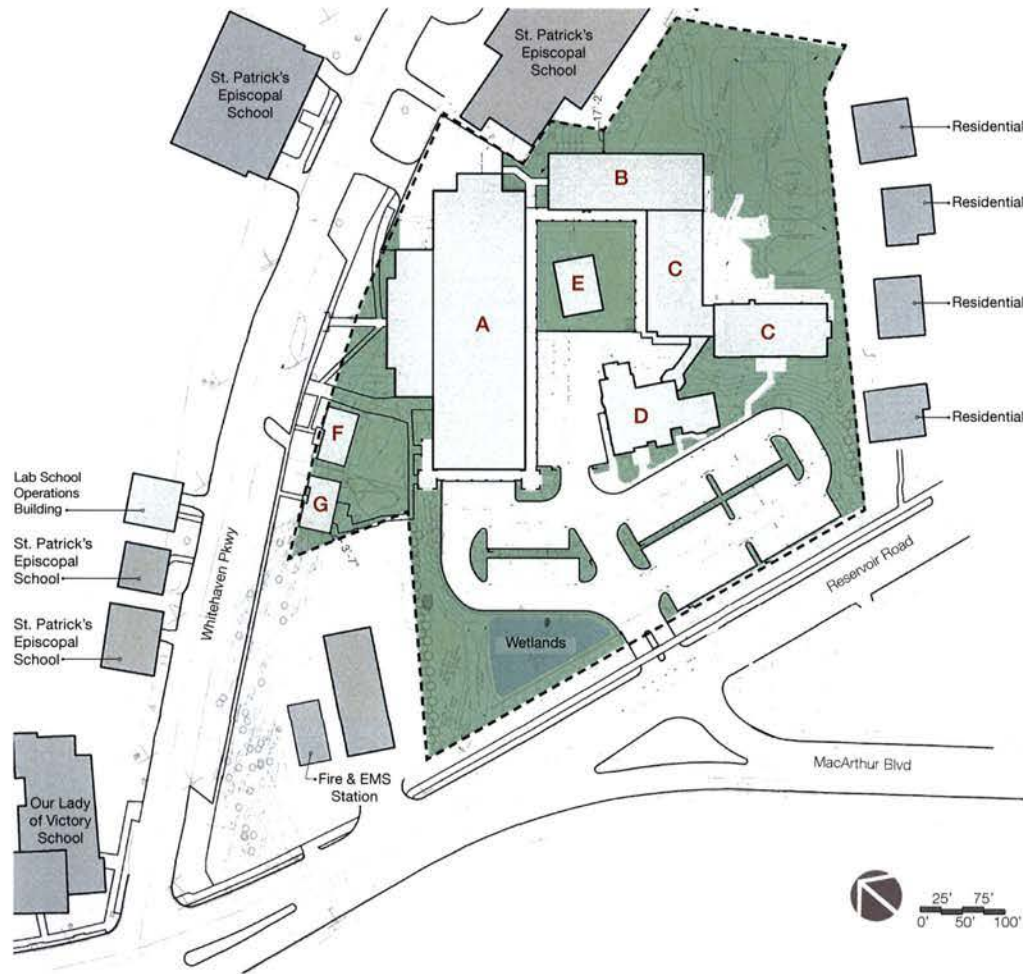


Existing Reservoir Road Campus Legend:

- A** Gym:
Play Courts & Pool
- B** Arts Building:
Theater & Arts Studio
- C** Classroom Building:
Classrooms, Commons, & Library
- D** Castle:
Administration
- E** Carriage House:
Student Services
- F** Occupational Therapy House
- G** Development House

Existing Site Legend:

- Existing LSW Building
- Existing Building
- Green Space
- Wetlands
- Property Lines



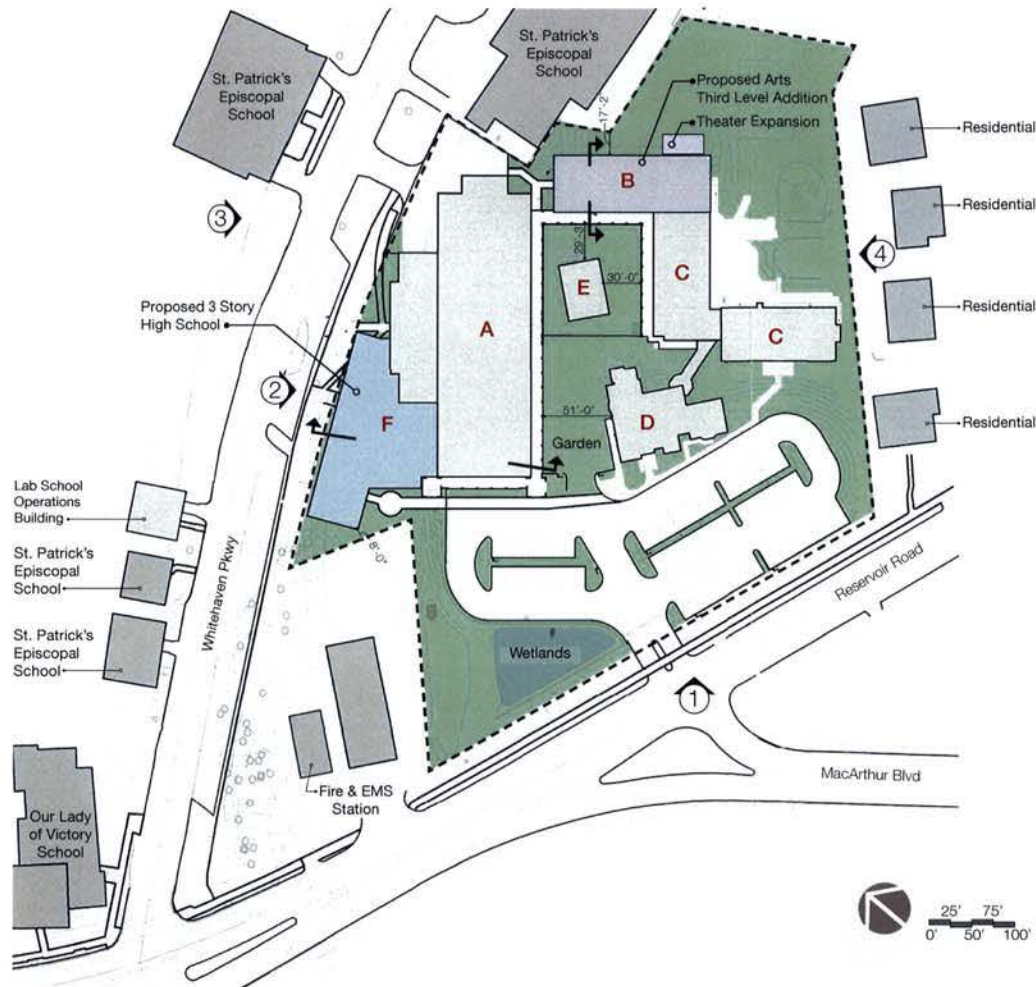

Proposed Reservoir Road Campus Legend:


- A** Gym:
Play Courts & Pool
- B** Arts Building:
Theater & Arts Studio
- C** Classroom Building:
Classrooms, Commons, & Library
- D** Castle:
Administration
- E** Carriage House:
Student Services
- F** Proposed High School

Proposed Site Legend:


- Existing LSW Building
- Existing Building
- Green Space
- Wetlands
- Property Lines
- Proposed New Construction
- Proposed Addition to Existing Structure
- Section Cut
- X Elevation




Elevation 1
scale: 1" = 60'-0"

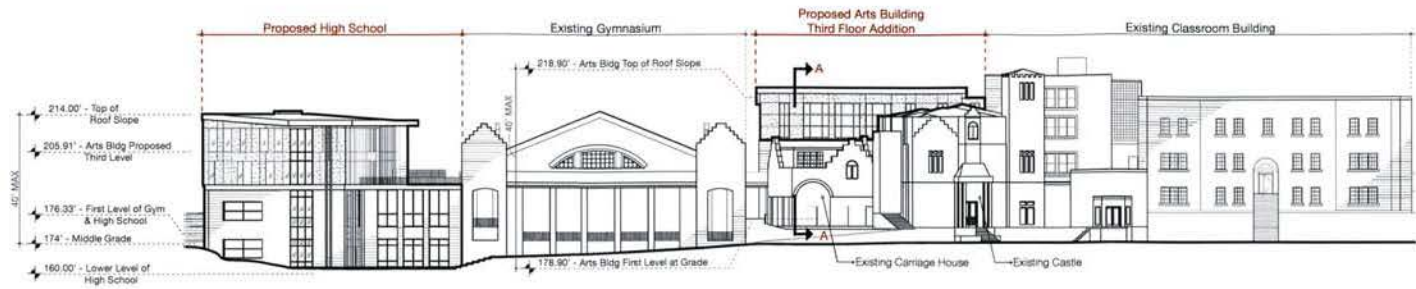

Elevation 1 Behind Castle & Carriage House
scale: 1" = 60'-0"

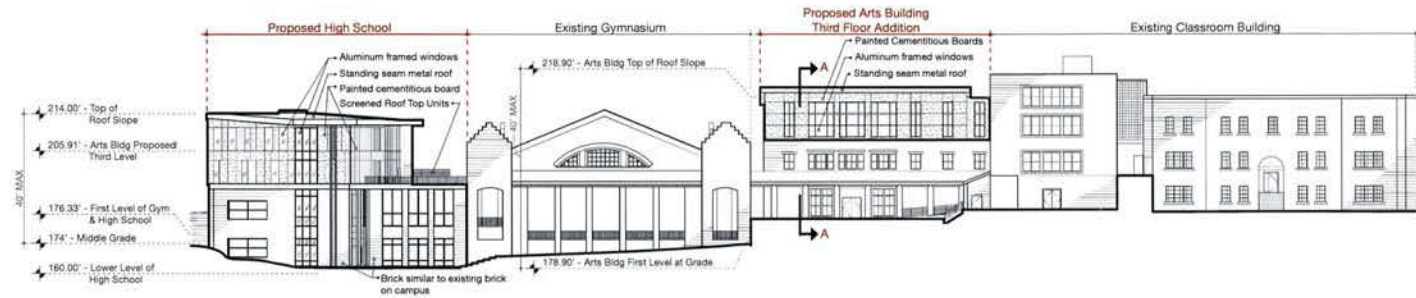

Elevation 2
scale: 1" = 60'-0"

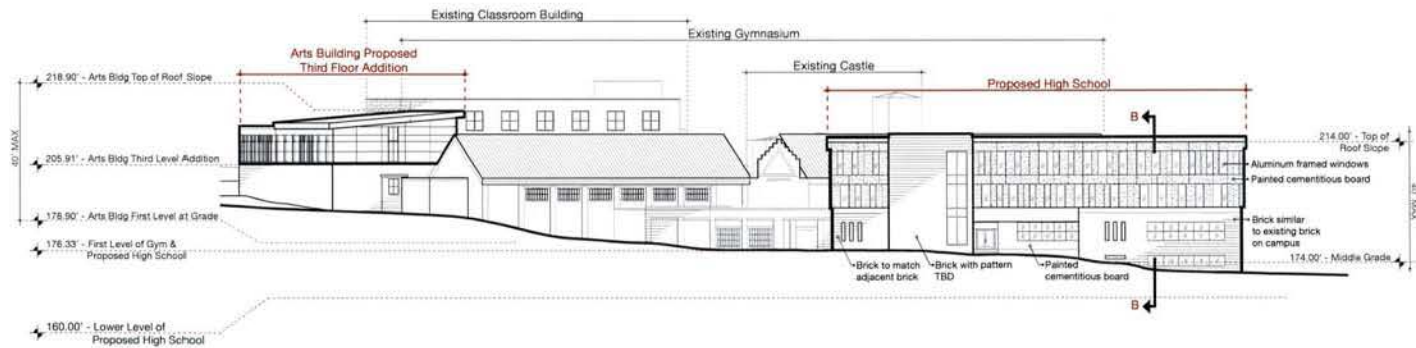

Elevation 3 - Whitehaven Parkway
Elevation 40'-0" height lines*
scale: 1" = 100'-0"



Elevations & Sections
The Lab School of Washington


*40'-0" height lines measured from middle grade of each building's Whitehaven Parkway facade.

December 02, 2013

Section A-A - Arts Building
scale: 1" = 60'-0"



Section B-B - Proposed High School at Commons
scale: 1" = 60'-0"

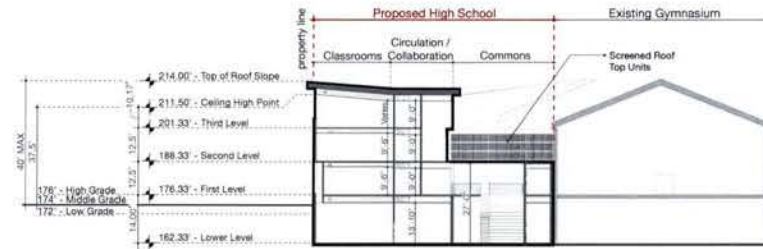

Elevation 4
scale: 1" = 60'-0"

