


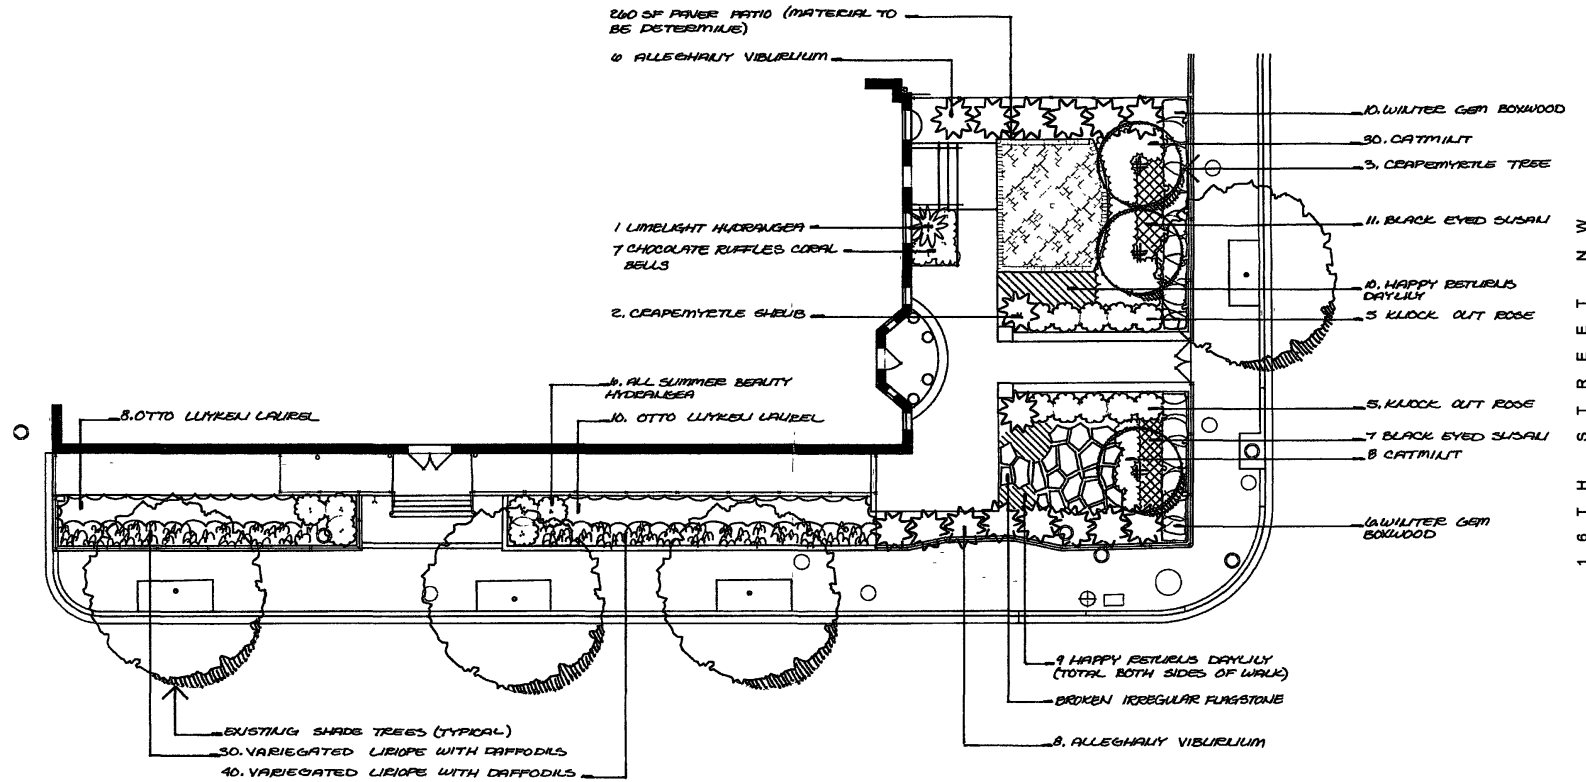

NOT FOR BIDDING PURPOSES
THIS DRAWING DESIGNS AND ANY IDEAS
CONTAINED HEREIN ARE THE SOLE
PROPERTY OF BRICKMAN AND ARE NOT TO
BE USED WITHOUT WRITTEN PERMISSION

APRIL 24 2013 SCALE 1"=10'-0"

1100 16TH STREET

FRONT & SIDE BUILDING PLANTINGS REVISION 1

DEC 17

BOARD OF ZONING ADJUSTMENT
District of Columbia

CASE NO. 18678

EXHIBIT NO. 37



Board of Zoning Adjustment
BRICKMAN
District of Columbia

CASE NO. 18678

EXHIBIT NO. 37