


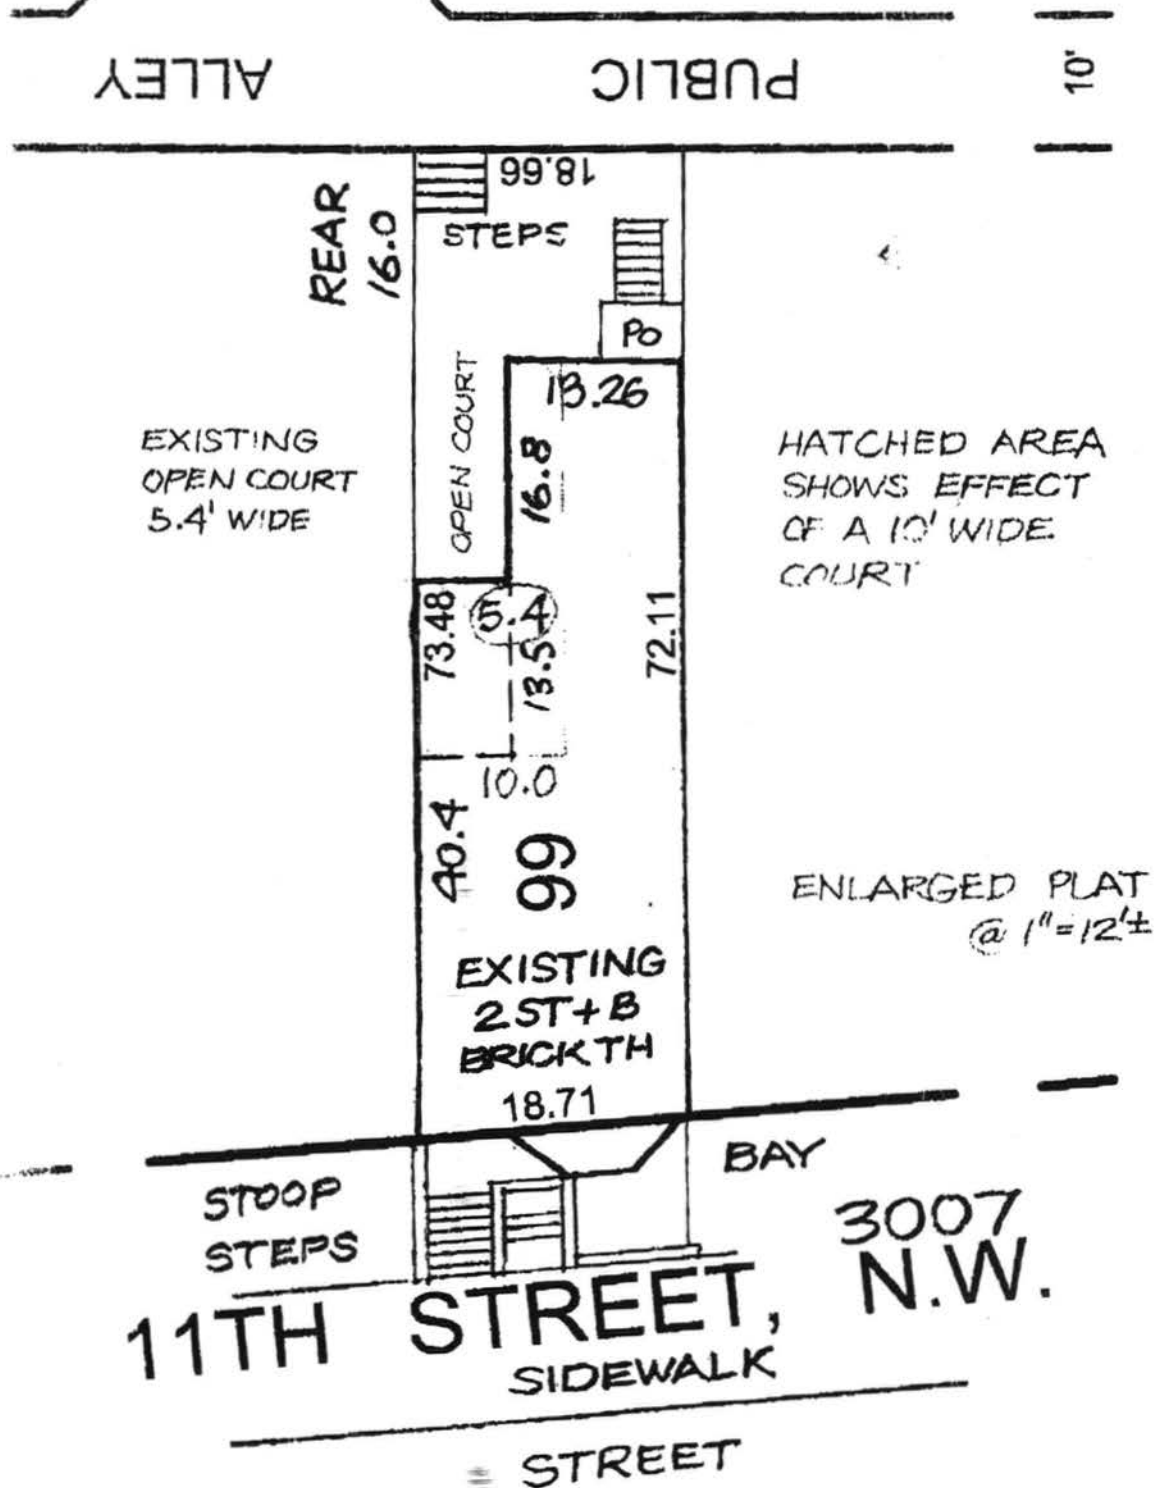

DATE 11/11/11

BZA 18687

RICKS RESIDENCE


2014 JUN 12 AM 7:59

BOARD OF ZONING ADJUSTMENT
District of Columbia

District of Columbia
CASE NO. 18687 202. 367. 7200

CASE NO. 18
EXHIBIT NO. 34 Board of Zoning Adjustment
District of Columbia
CASE NO.18687
EXHIBIT NO.34

①

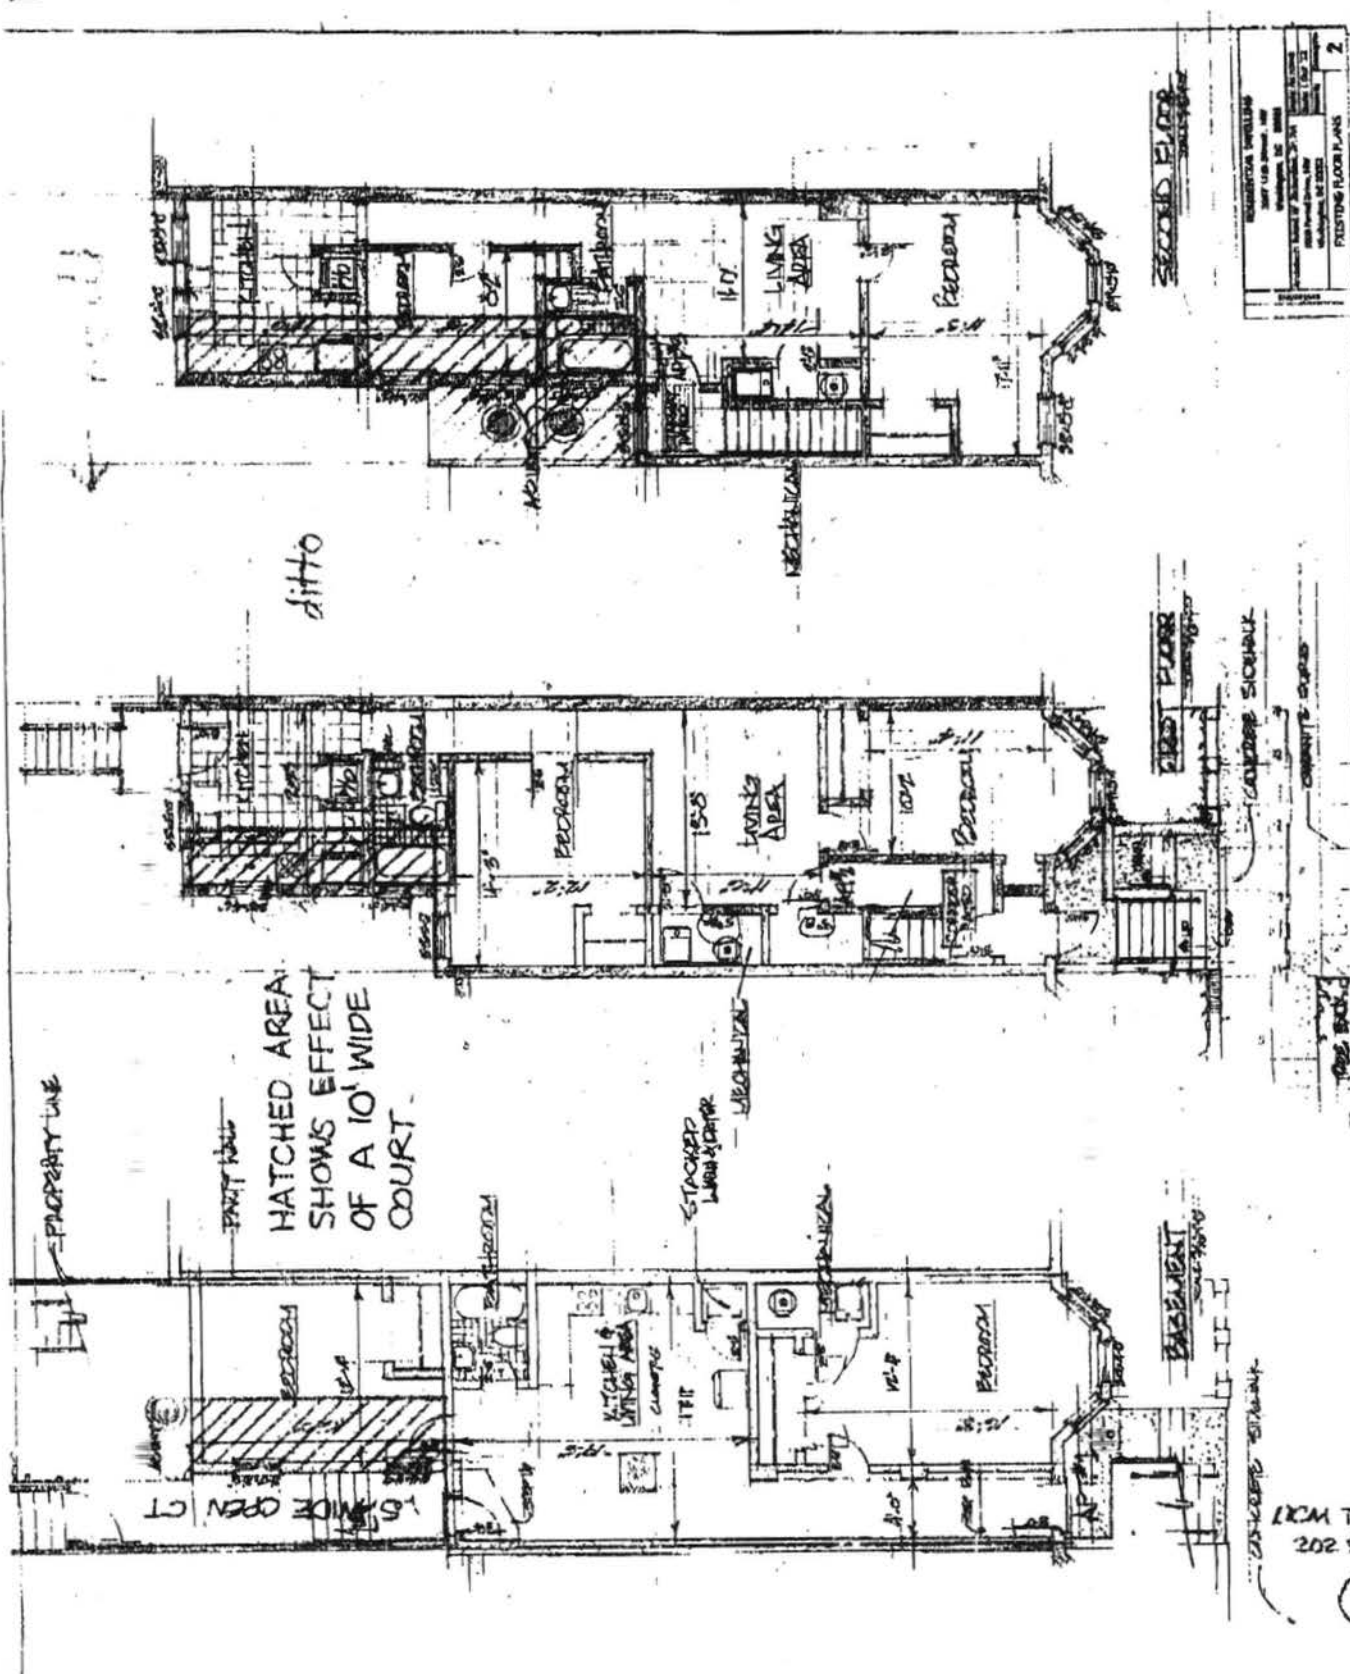

11 JUN 2014

BZA 18687

RICKS RESIDENCE

3007 11TH ST NW

LCM T/A DES GUN
202 963 3200

②