

18707

RECEIVED
D.C. OFFICE OF ZONING

2014 MAR 11 AM 3:17




BOARD OF ZONING ADJUSTMENT
District of Columbia

CASE NO. 18707

EXHIBIT NO. 33

Public Alley

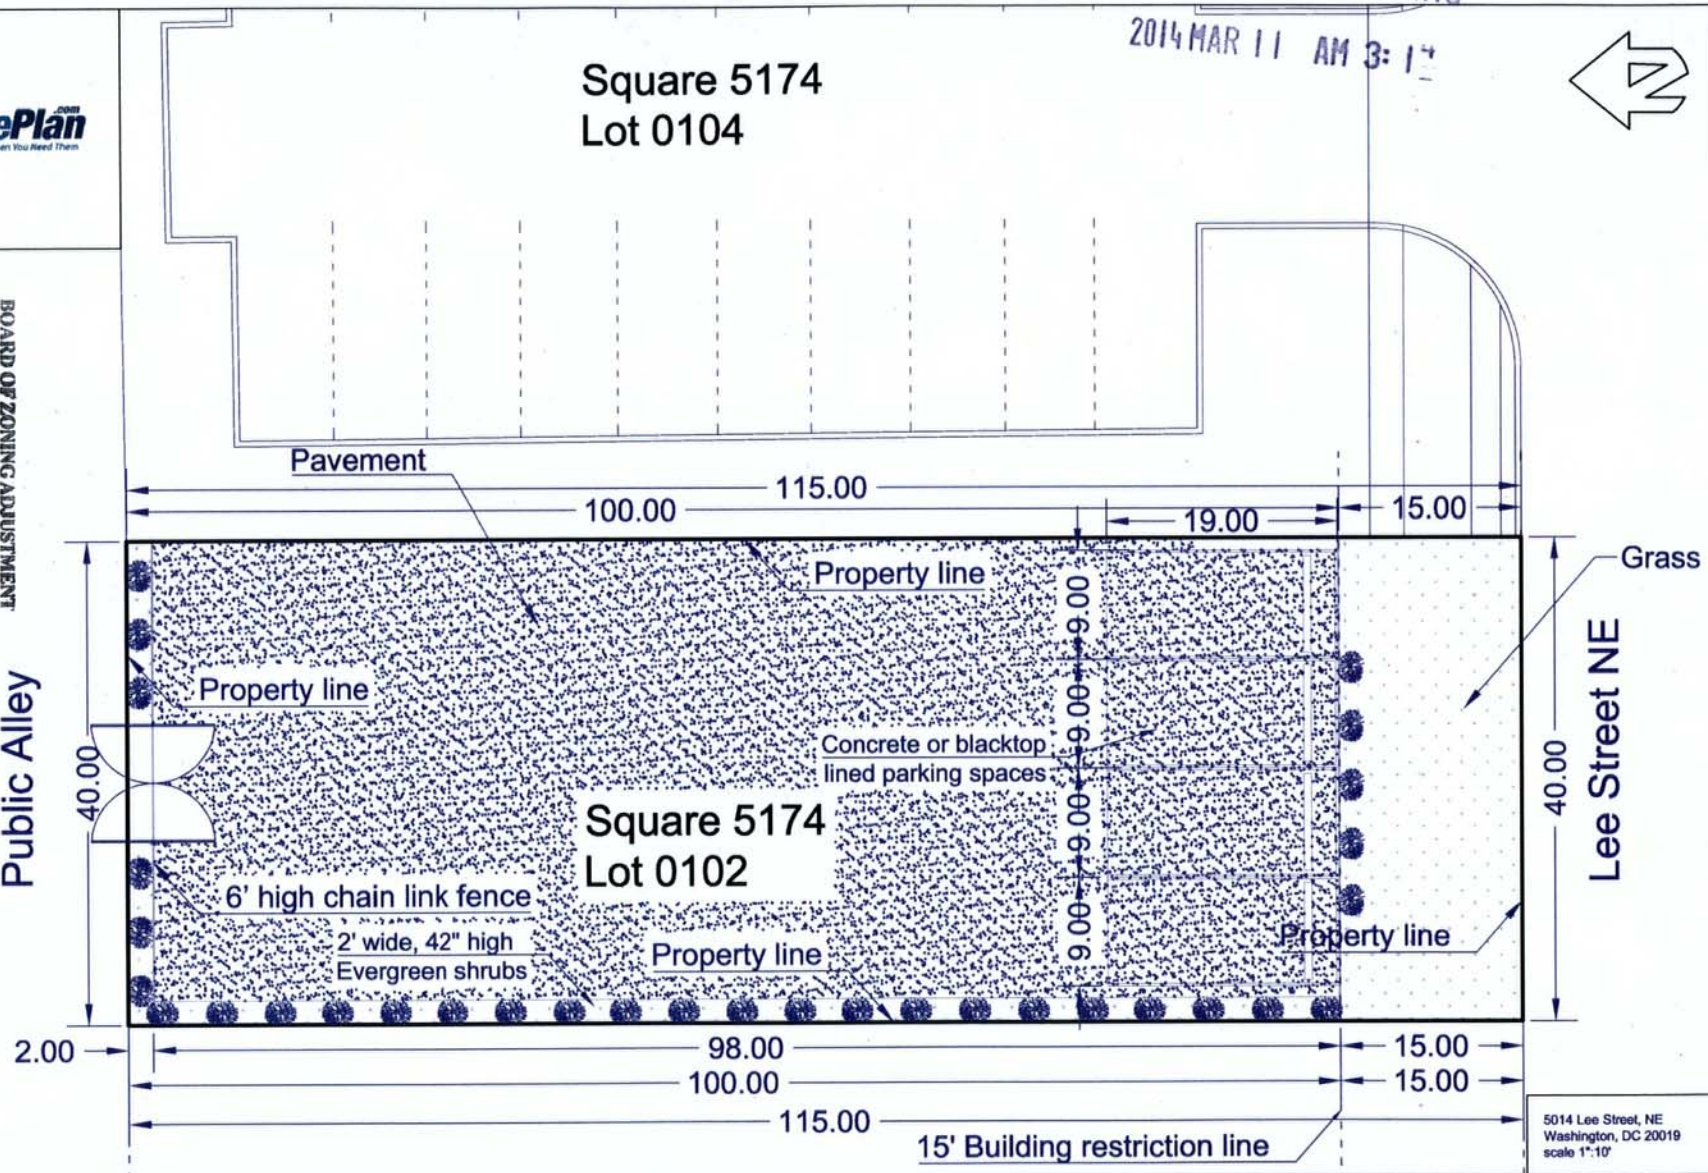


Board of Zoning Adjustment
District of Columbia
CASE NO. 18707
EXHIBIT NO. 33


18707

RECEIVED
D.C. OFFICE OF ZONING

2014 MAR 11 AM 3:17

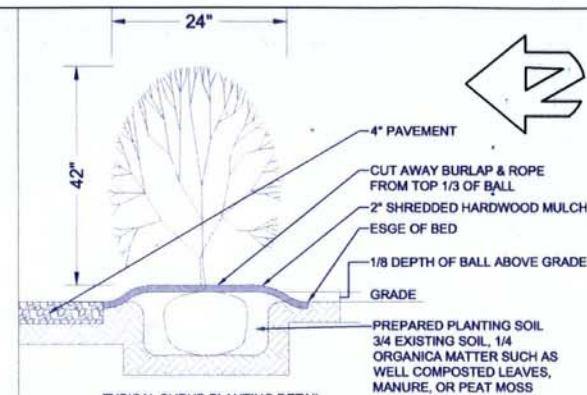

PLANT LIST			
QTY.	BOTANICAL NAME	COMMON NAME	REMARKS
49	Buxus	Northern Beauty boxwood	42" HT

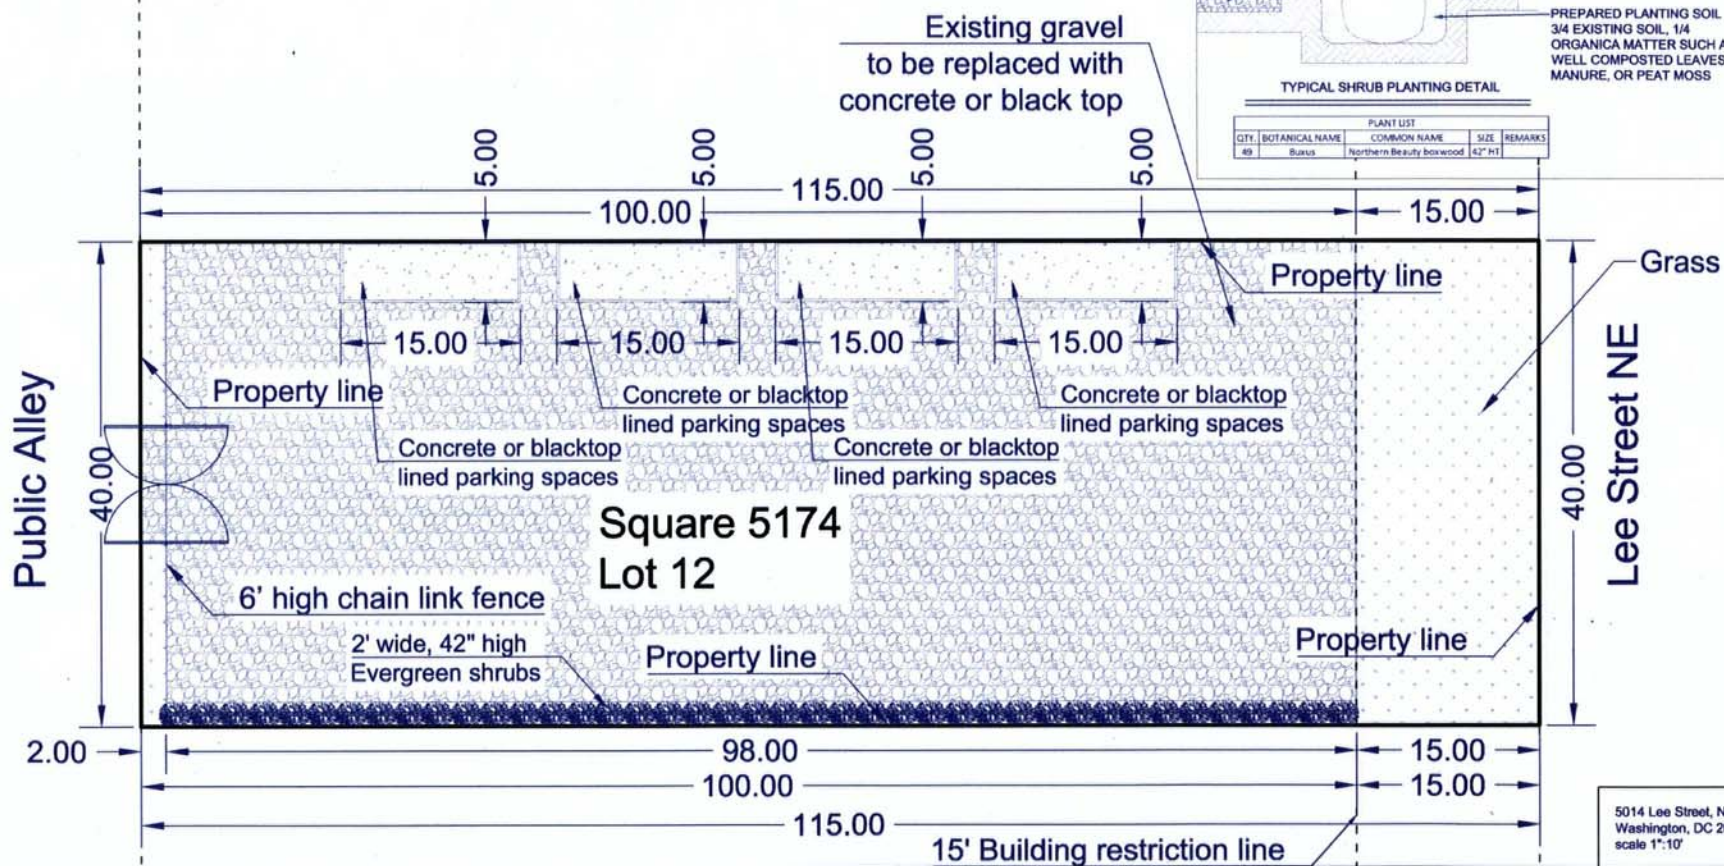

Nero, Richard (DCOZ)

From: Joseph L Brown <jocool62@verizon.net>
Sent: Tuesday, March 11, 2014 3:09 PM
To: DCOZ - BZA Submissions (DCOZ)
Cc: Jackson, Arthur (OP)
Subject: BZA #18707, Antioch Baptist Church
Attachments: Attachement #1A Exhibit #33 BZA 18707 pdf, Attachement #2A, Exhibit #34 BZA 18707.pdf

Good afternoon –

These attachments in FINAL for timely submission are to replace the previous items sent today Attachment 1 and Attachment 2, if at all possible

Thank you.

Joseph Brown

2014 MAR 11 AM 3:11
RECEIVED
JUL 02 2014