


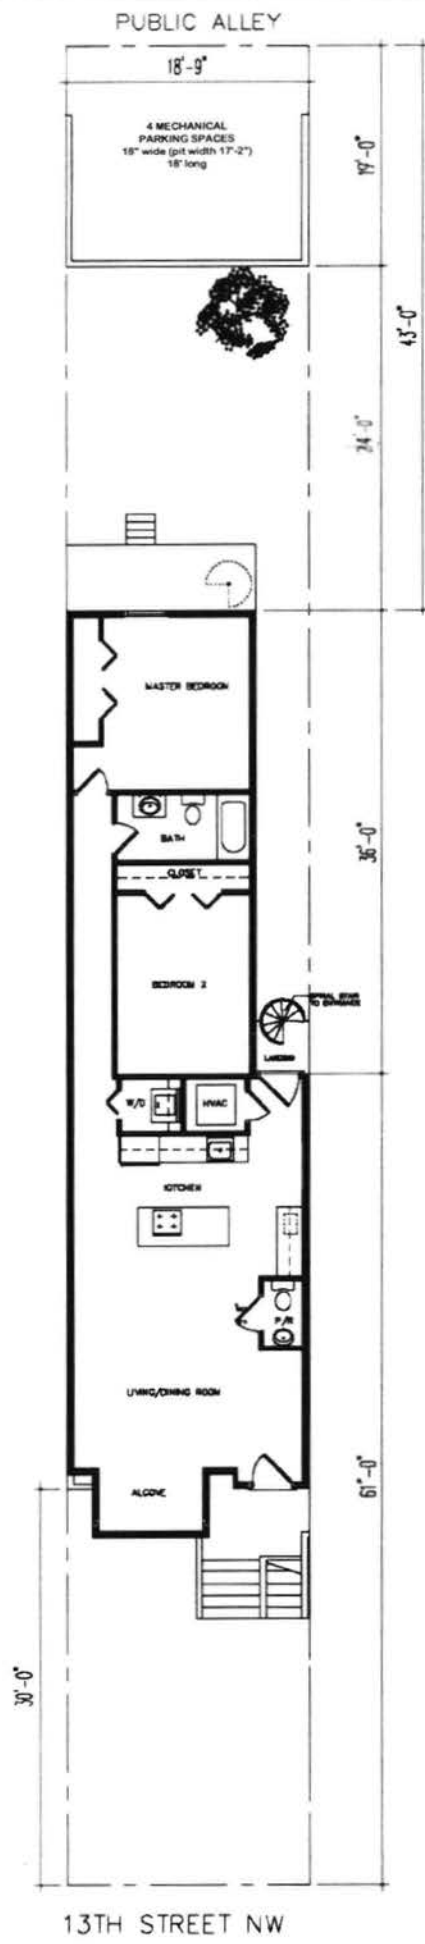

LOT W/EXISTING HOUSE AND
PARKING PAD

Board of Zoning Adjustment
District of Columbia
CASE NO.18711
EXHIBIT NO.29D