


RECEIVED
D.C. OFFICE OF ZONING

2014 JAN -2 AM 9:28

BOARD OF ZONING ADJUSTMENT
District of Columbia

CASE NO. 18728

EXHIBIT NO. 14

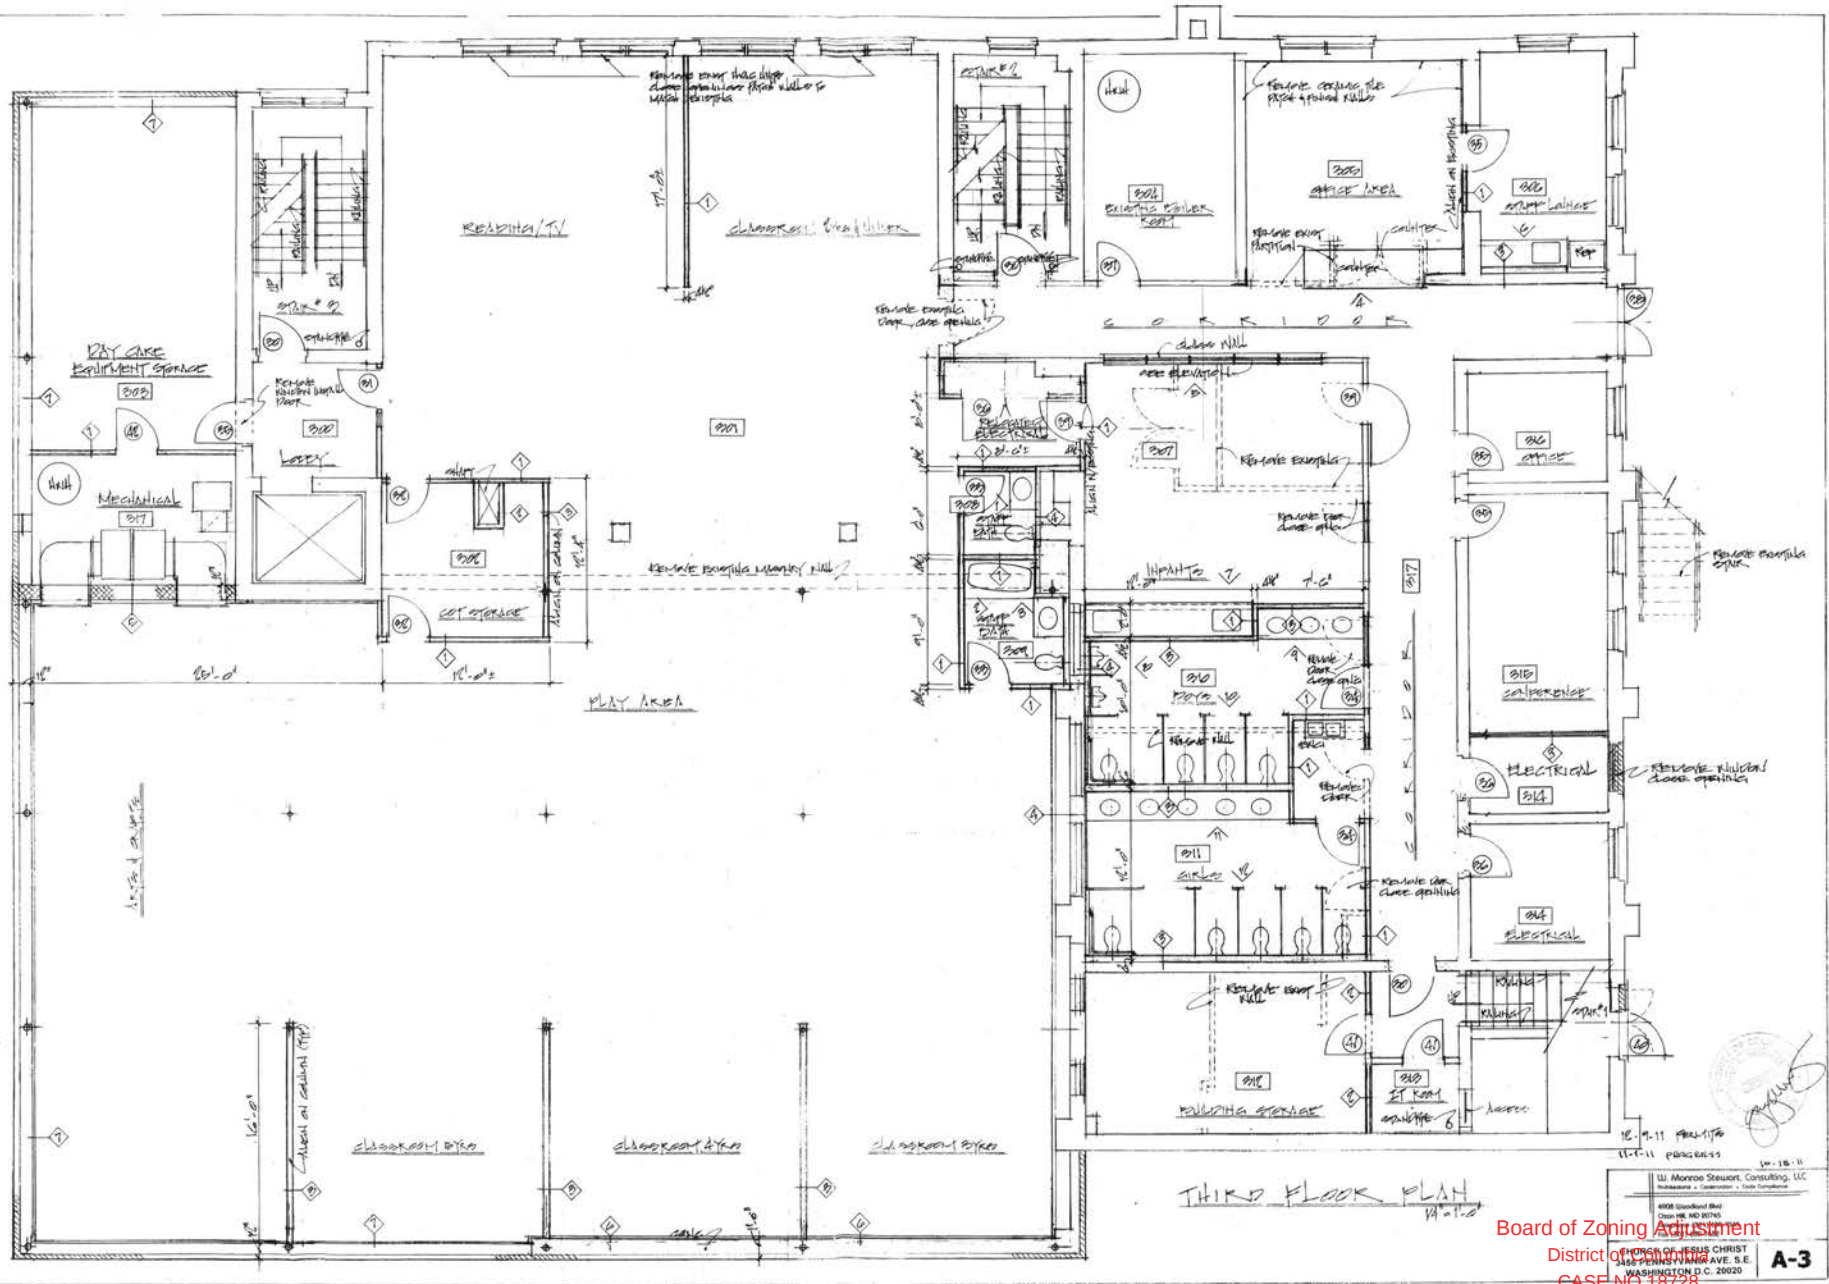

Board of Zoning Adjustment
District of Columbia
CASE NO. 18728
EXHIBIT NO. 14

A-3