


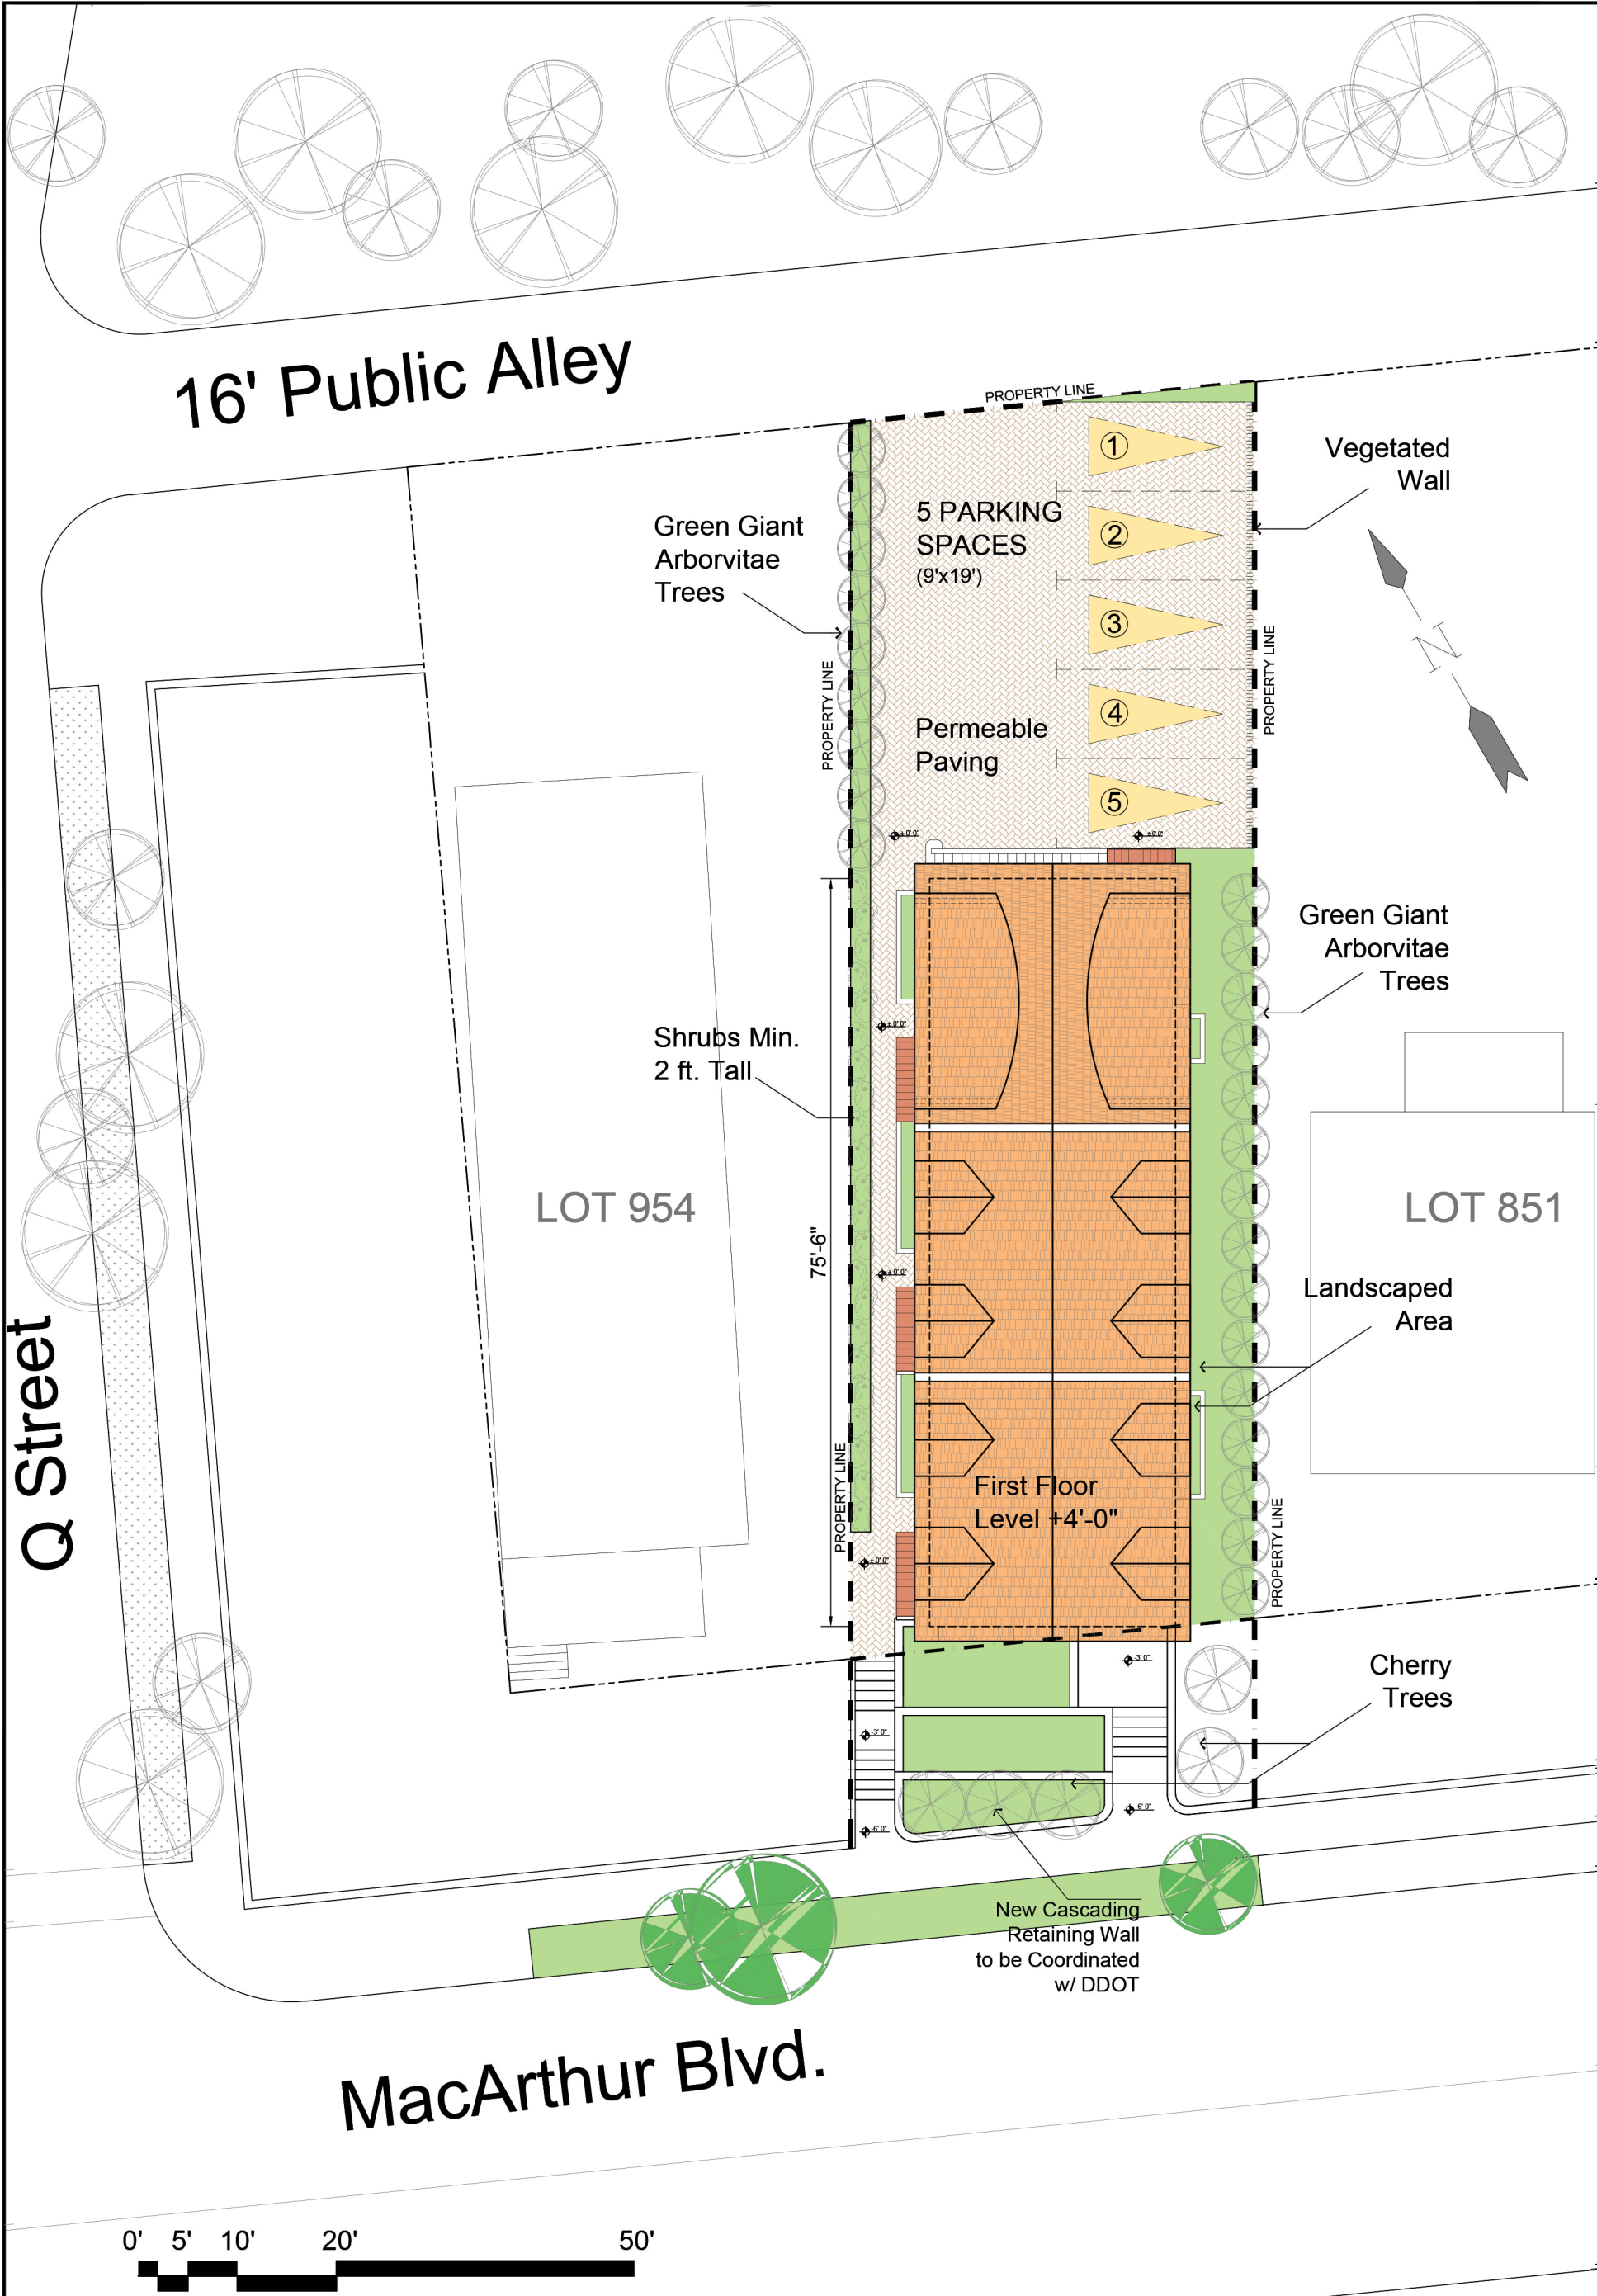

4527 MacArthur Blvd. NW
Washington DC 20007

PROPOSED SITE PLAN
Scale: 1'-0"=1/16"

7637 Leesburg Pike
Falls Church, VA 22043
Tel: (703) 880-1633
Fax: (703) 992-8244

A02

Board of Zoning Adjustment
APR 11 2014
03/25/14
EXHIBIT NO.26