



April 17, 2014

Subject: BZA Case Number 18738

**4527 MacArthur Blvd. NW
Washington DC 20007**


Amended Drawings

The Applicant respectfully requests that the Board waives its rules under section 3113.8 and accepts this amended submission into the record less than fourteen days before the scheduled hearing date. These revised plans are being submitted in response to concerns addressed by neighbors both at the recent ANC meeting and at a smaller meeting of immediate neighbors at 4503 MacArthur Blvd. NW Washington DC.

Sincerely,

A handwritten signature in black ink, appearing to read "Ali Ajalli". The signature is fluid and cursive, with the first and last names being more prominent.

Ali Ajalli, AIA Leed AP
Ajalli Architects,
Agent for owner

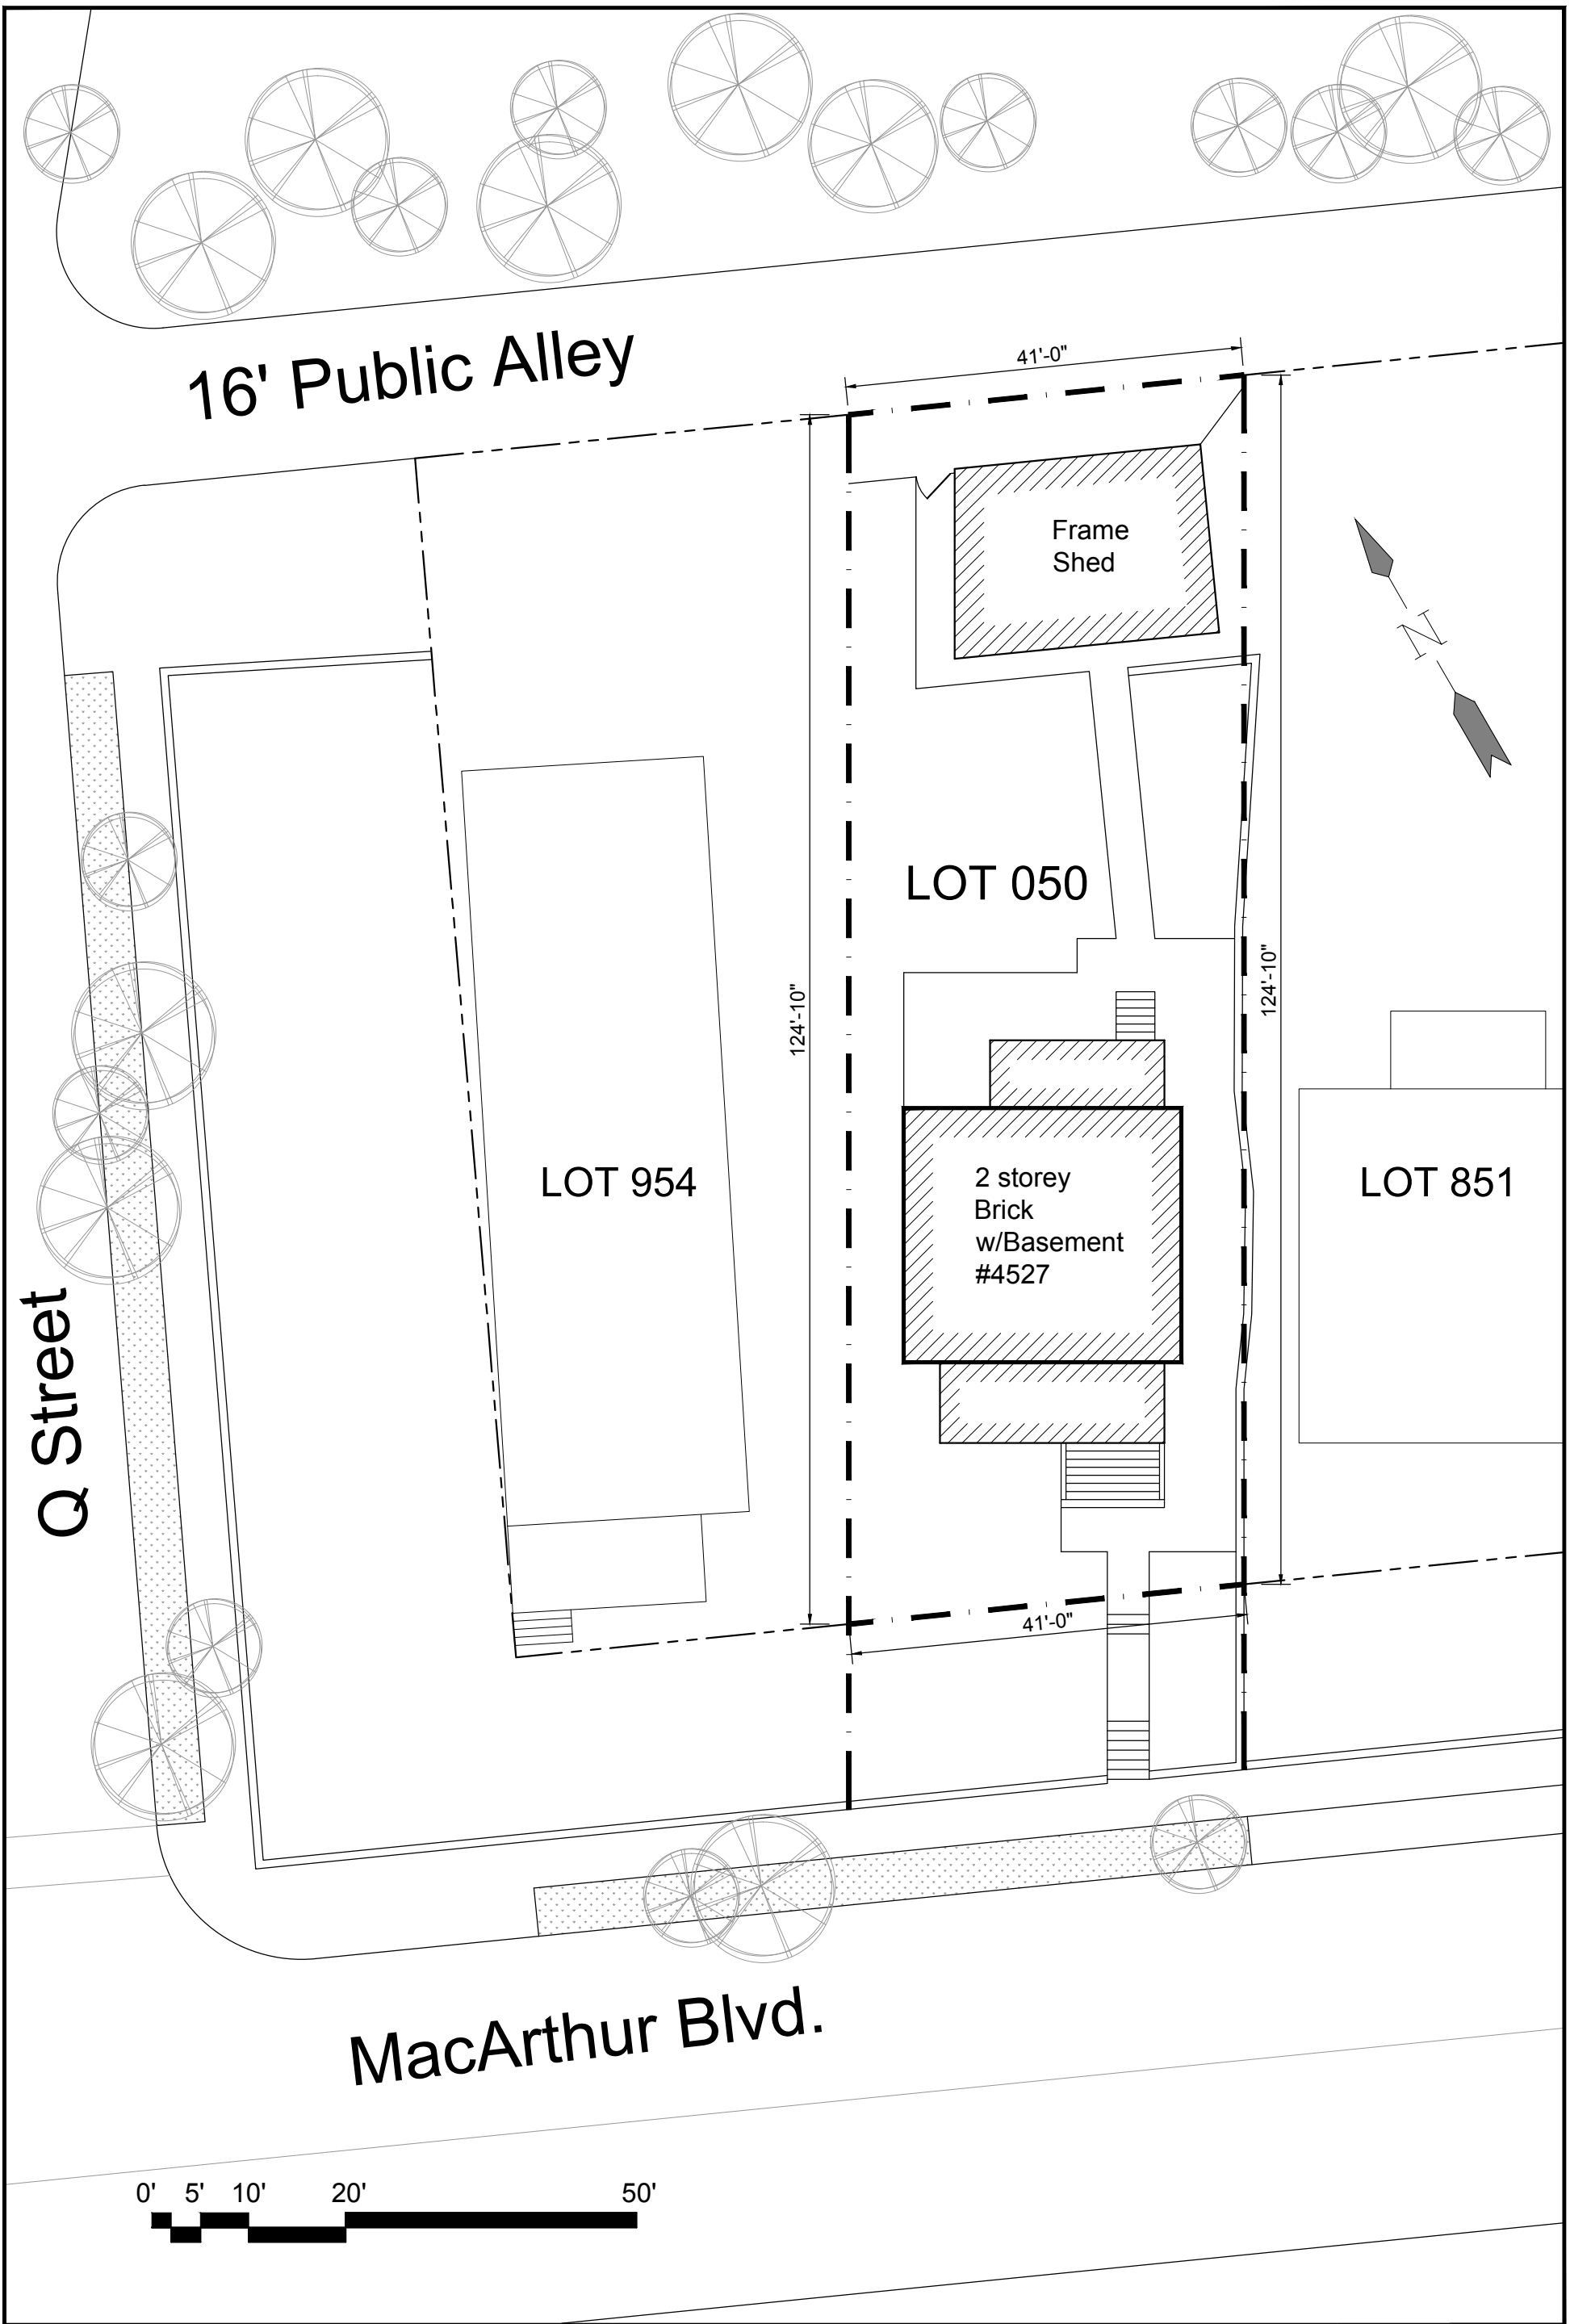

4527 MacArthur Blvd. NW
Washington DC 20007


EXISTING SITE PLAN Scale: 1'-0"=1/16"


7637 Leesburg Pike
Falls Church, VA 22043
Tel: (703) 880-1633
Fax: (703) 992-8244



A01

04/16/14

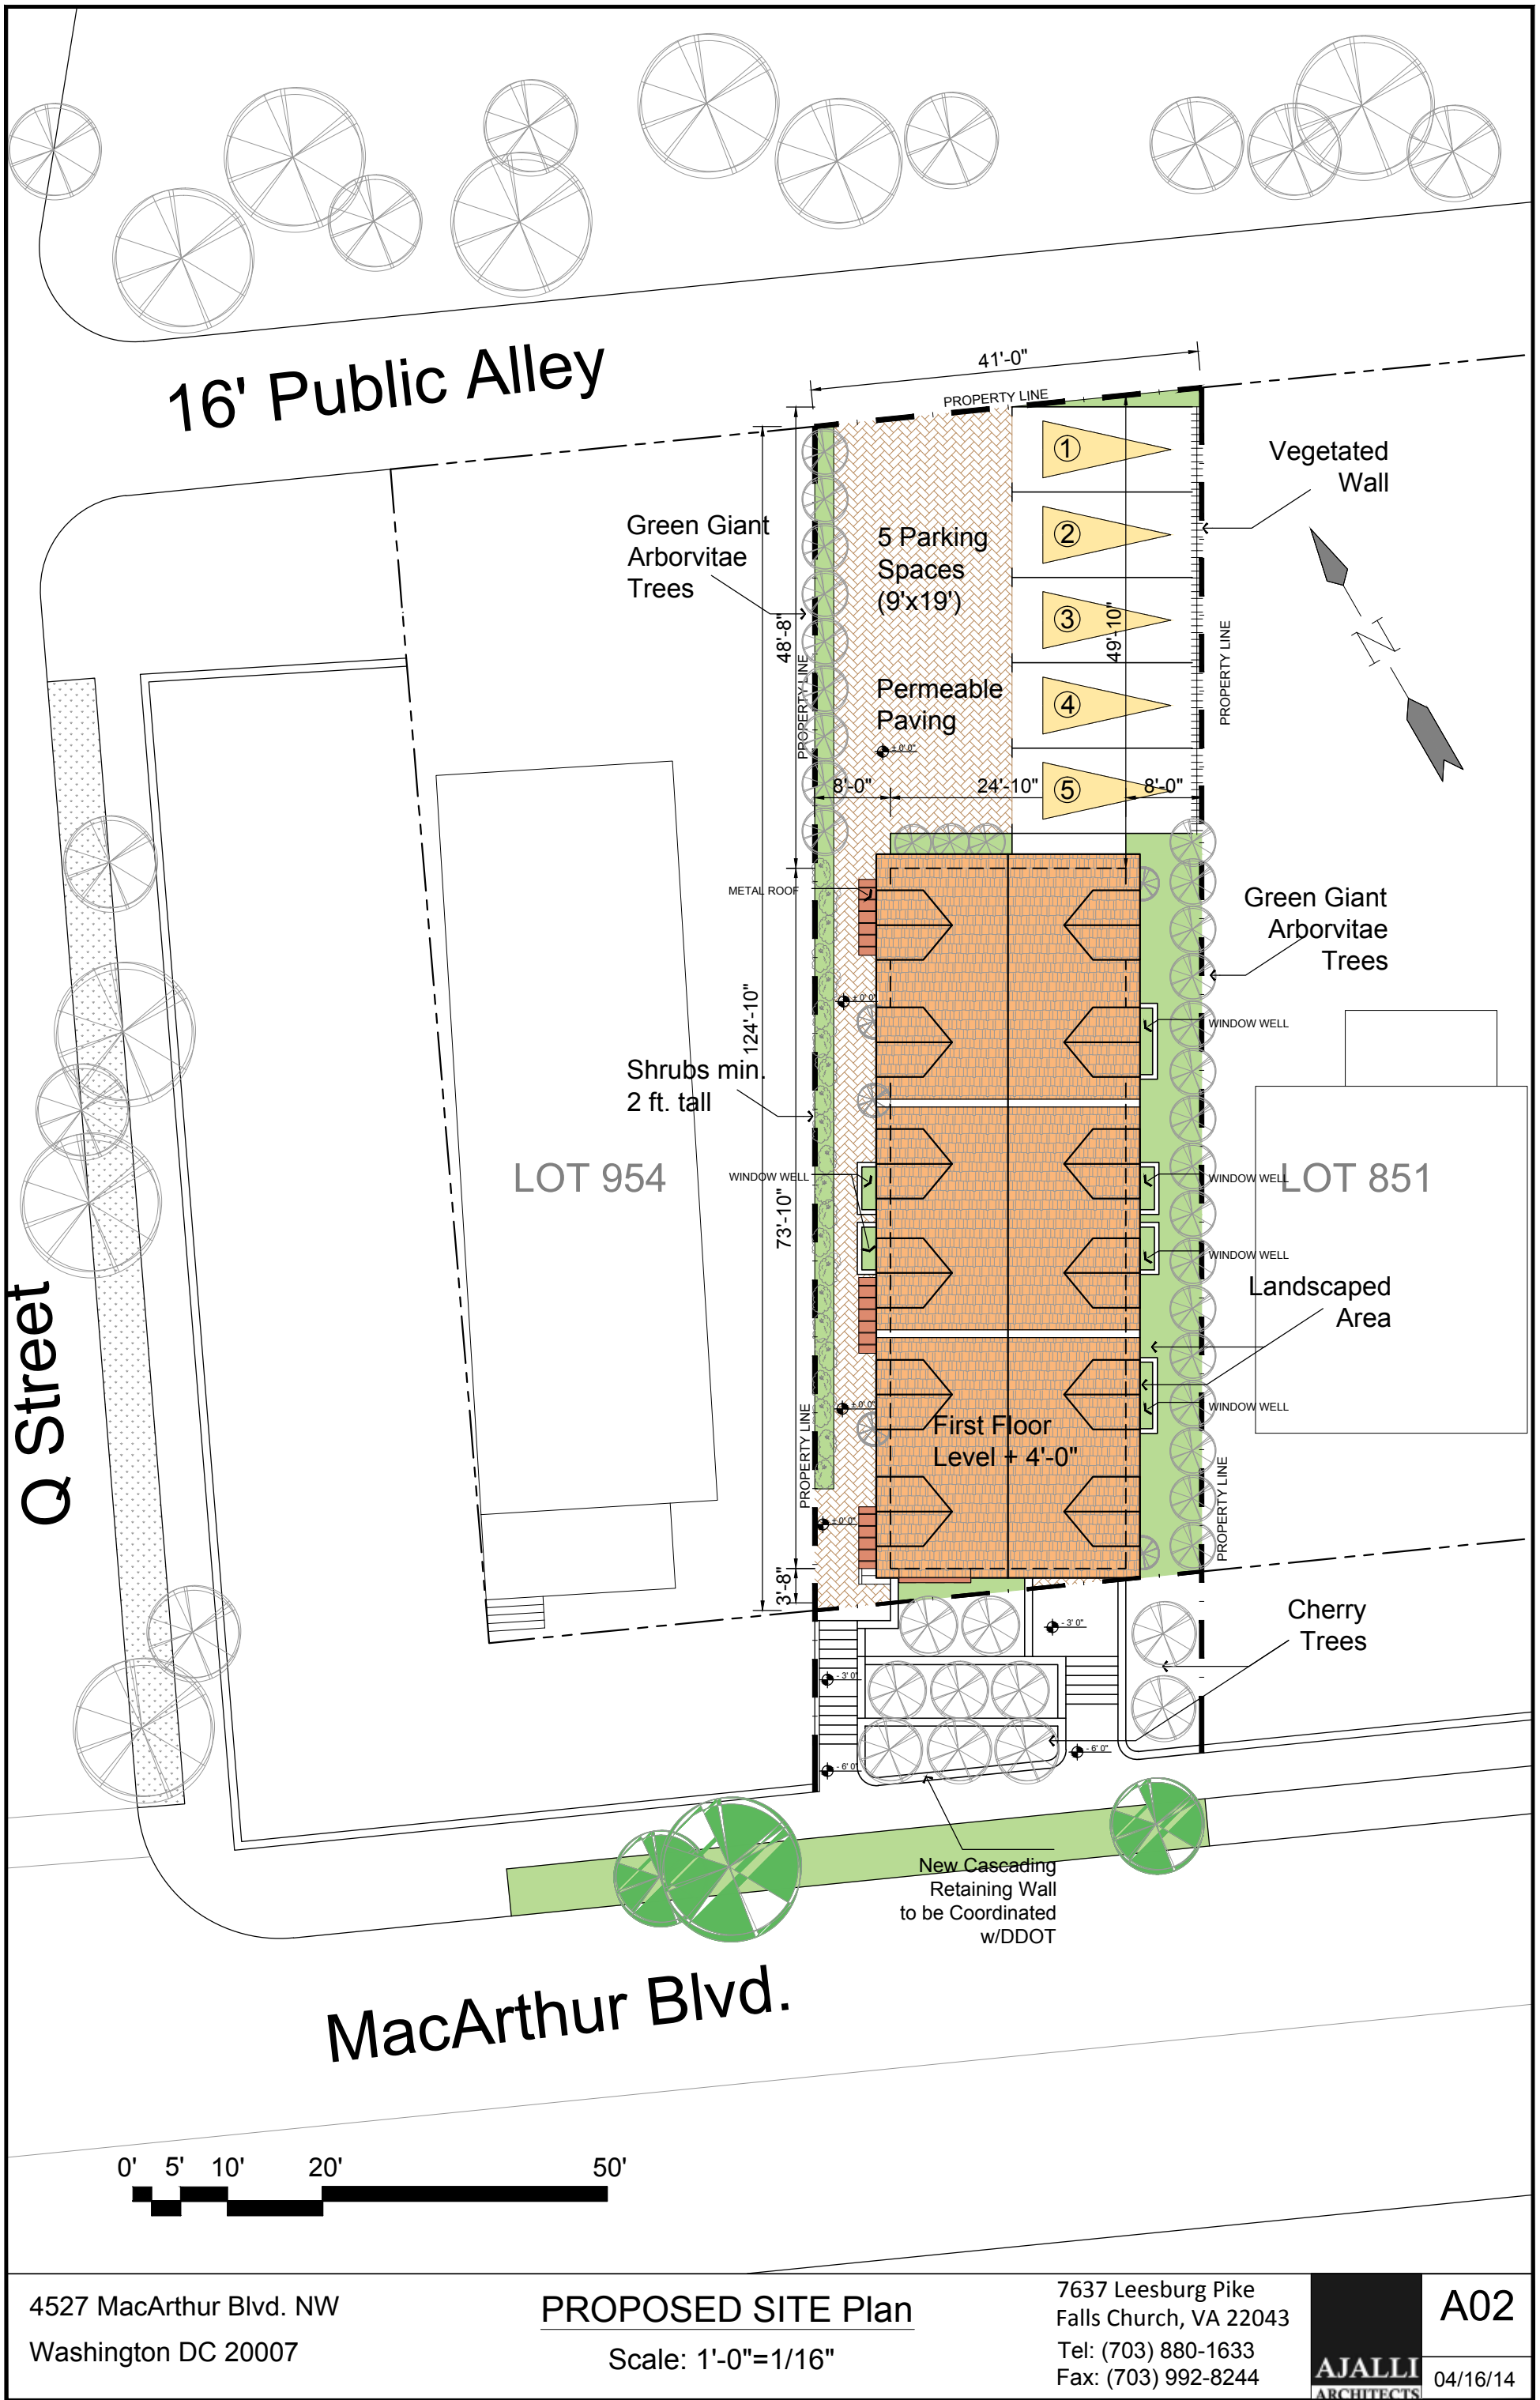

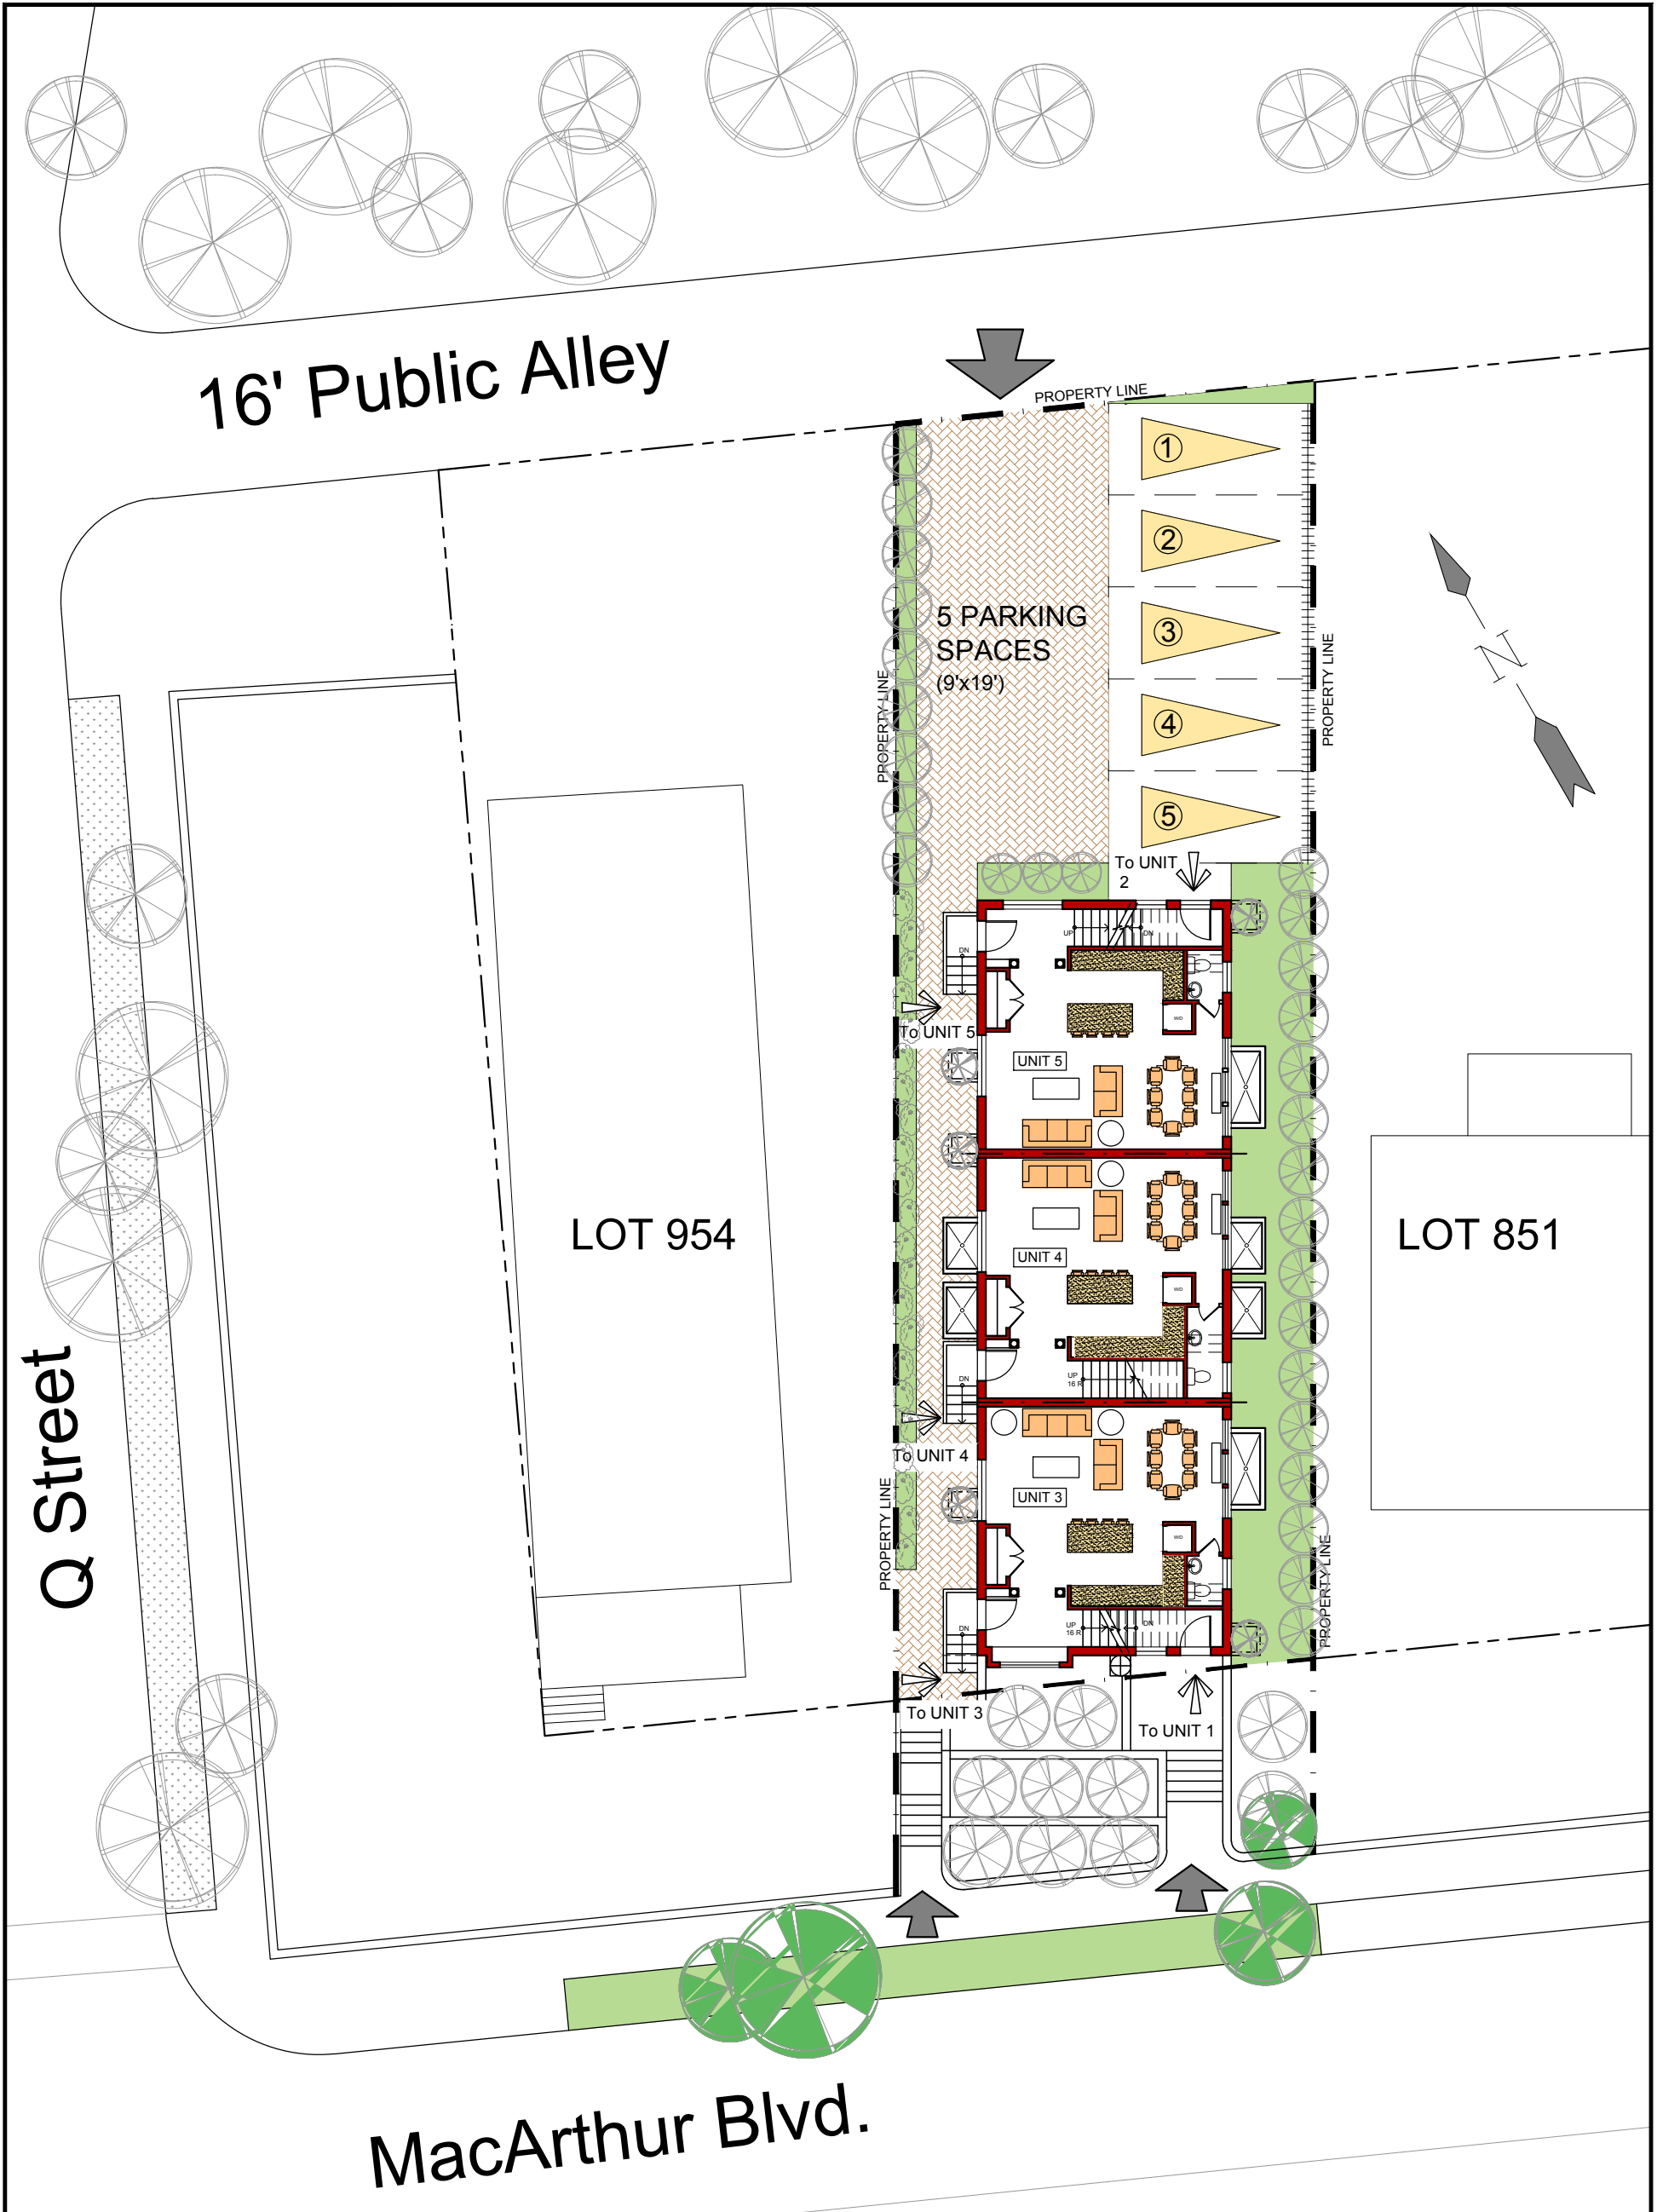


4527 MacArthur Blvd. NW
Washington DC 20007

SITE PLAN/FIRST FLOOR
Scale: 1'-0"=1/16"

7637 Leesburg Pike
Falls Church, VA 22043
Tel: (703) 880-1633
Fax: (703) 992-8244

AJALLI
ARCHITECTS
A03
04/16/14

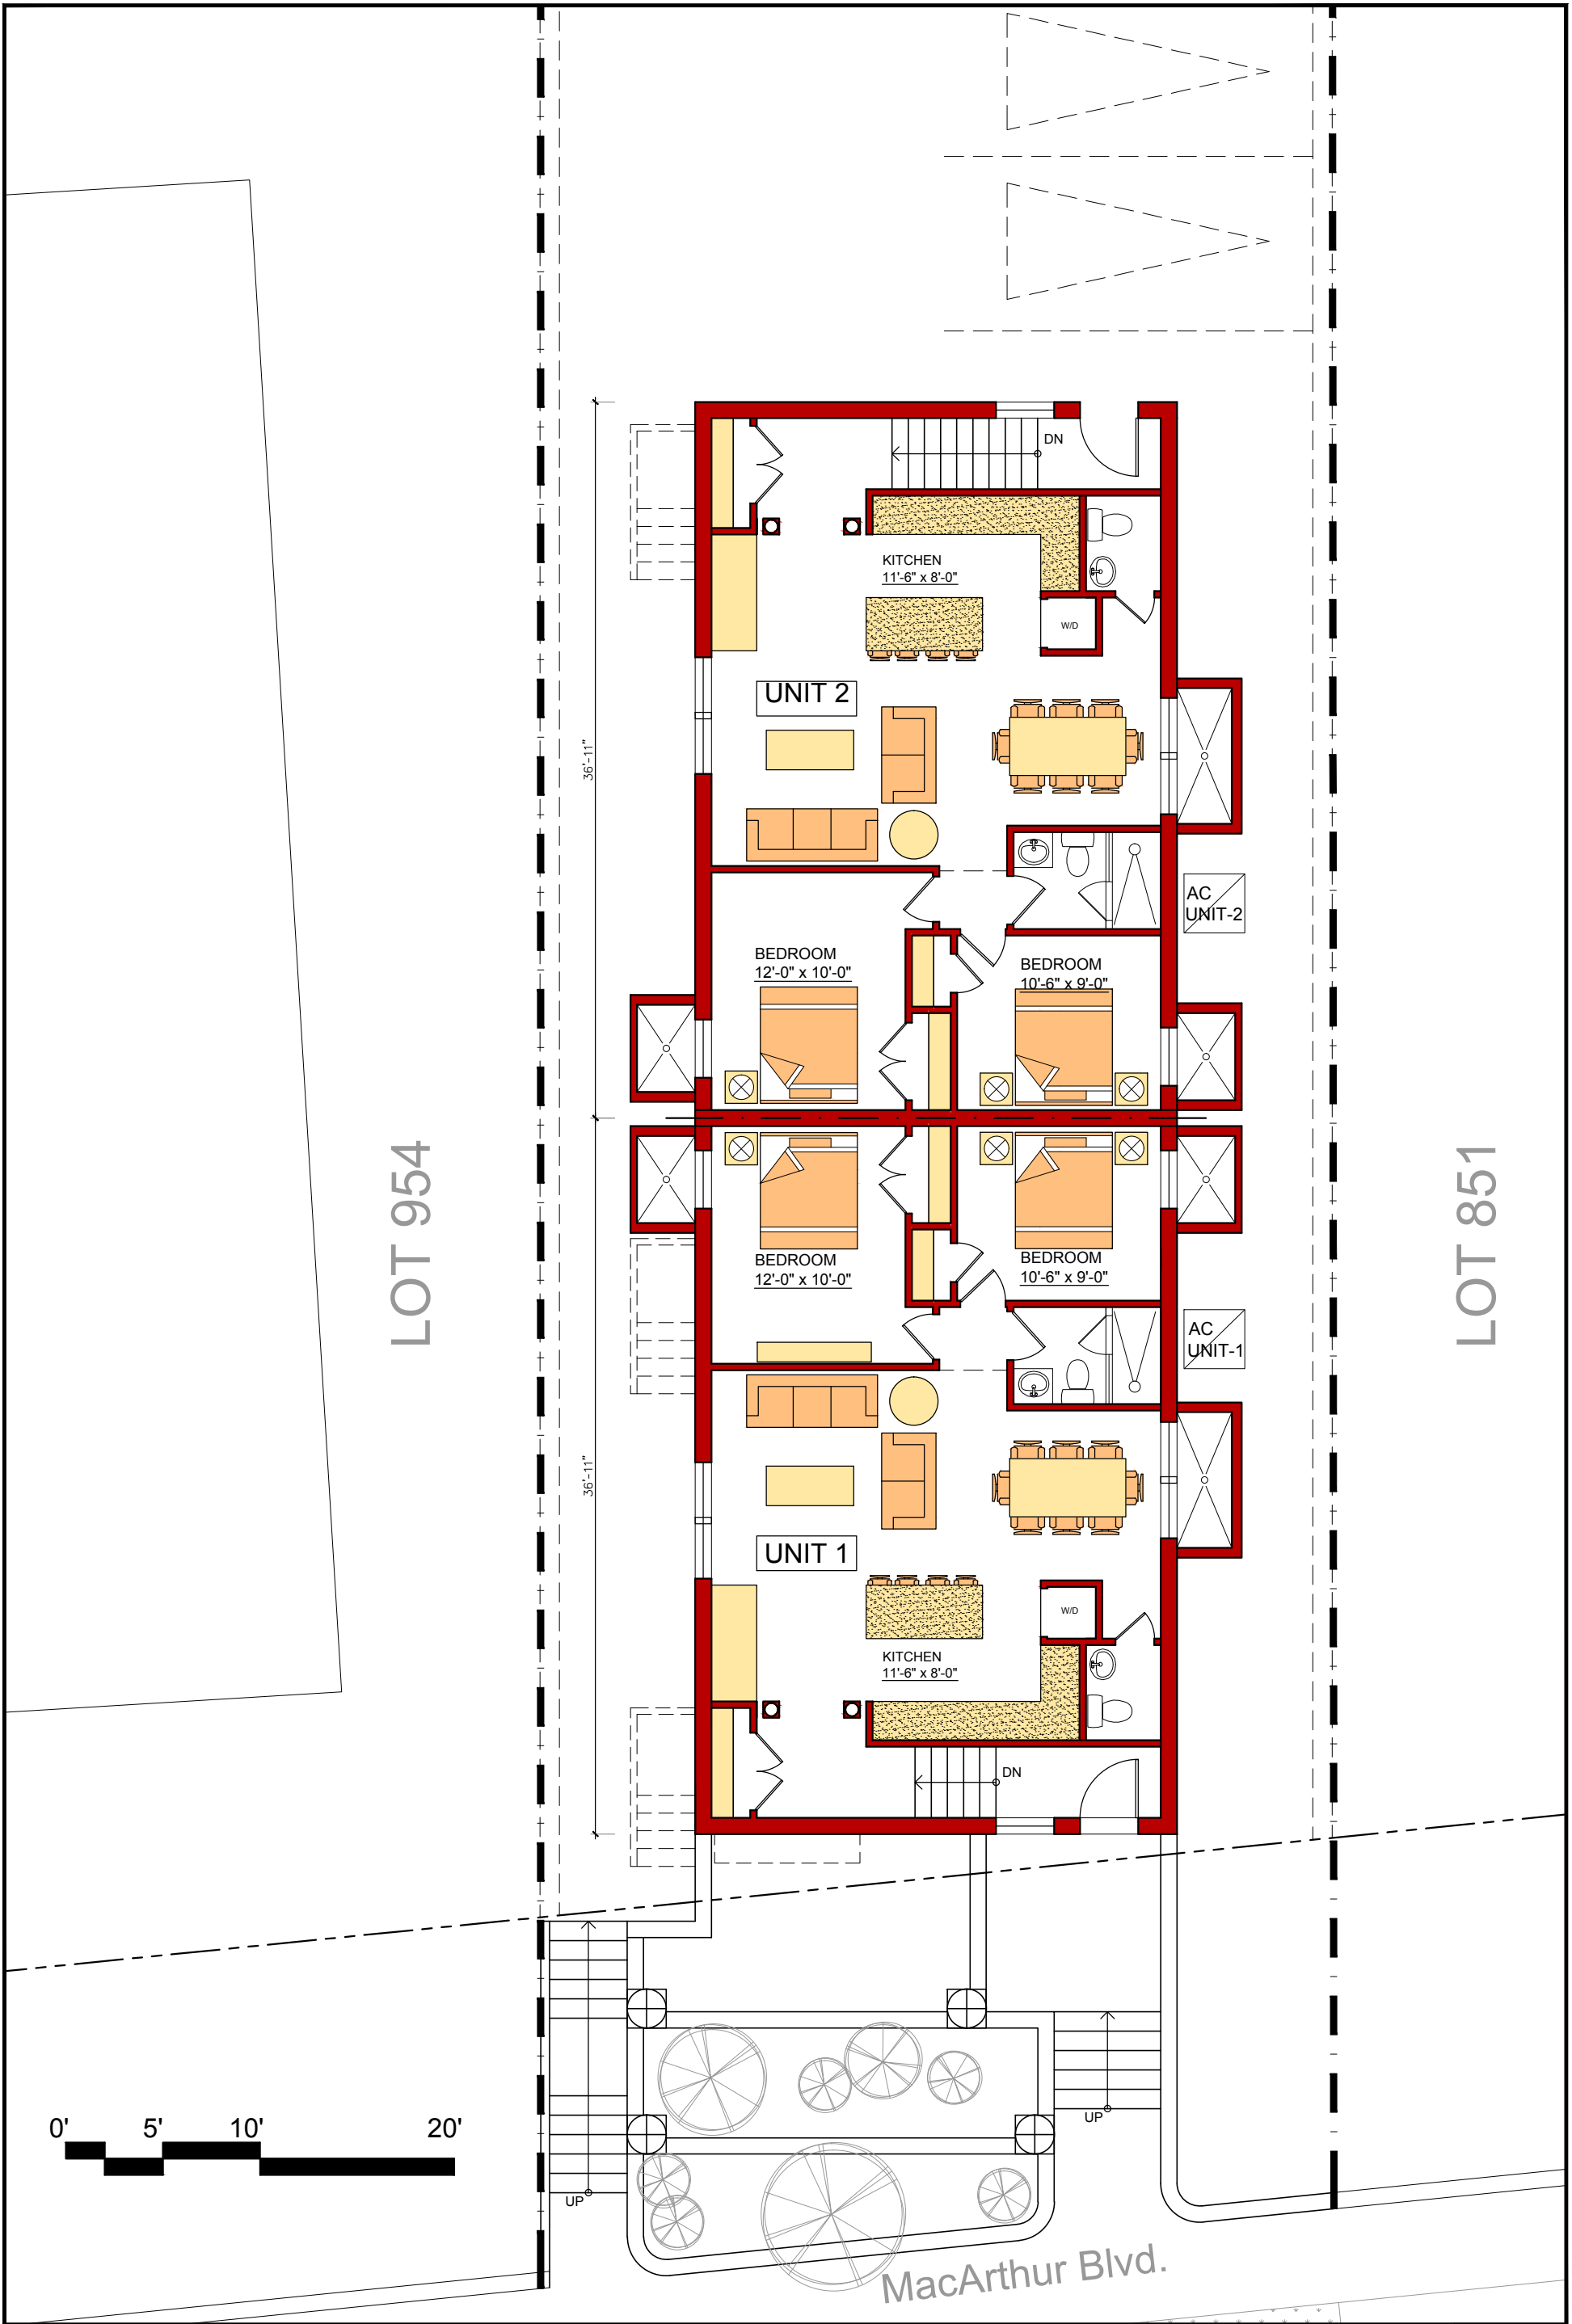

4527 MacArthur Blvd. NW
Washington DC 20007

BASEMENT PLAN
Scale: 1'-0"=1/8"

7637 Leesburg Pike
Falls Church, VA 22043
Tel: (703) 880-1633
Fax: (703) 992-8244




4527 MacArthur Blvd. NW
Washington DC 20007

FIRST FLOOR PLAN
Scale: 1'-0"=1/8"

7637 Leesburg Pike
Falls Church, VA 22043
Tel: (703) 880-1633
Fax: (703) 992-8244

AJALLI ARCHITECTS	A05
	04/16/14

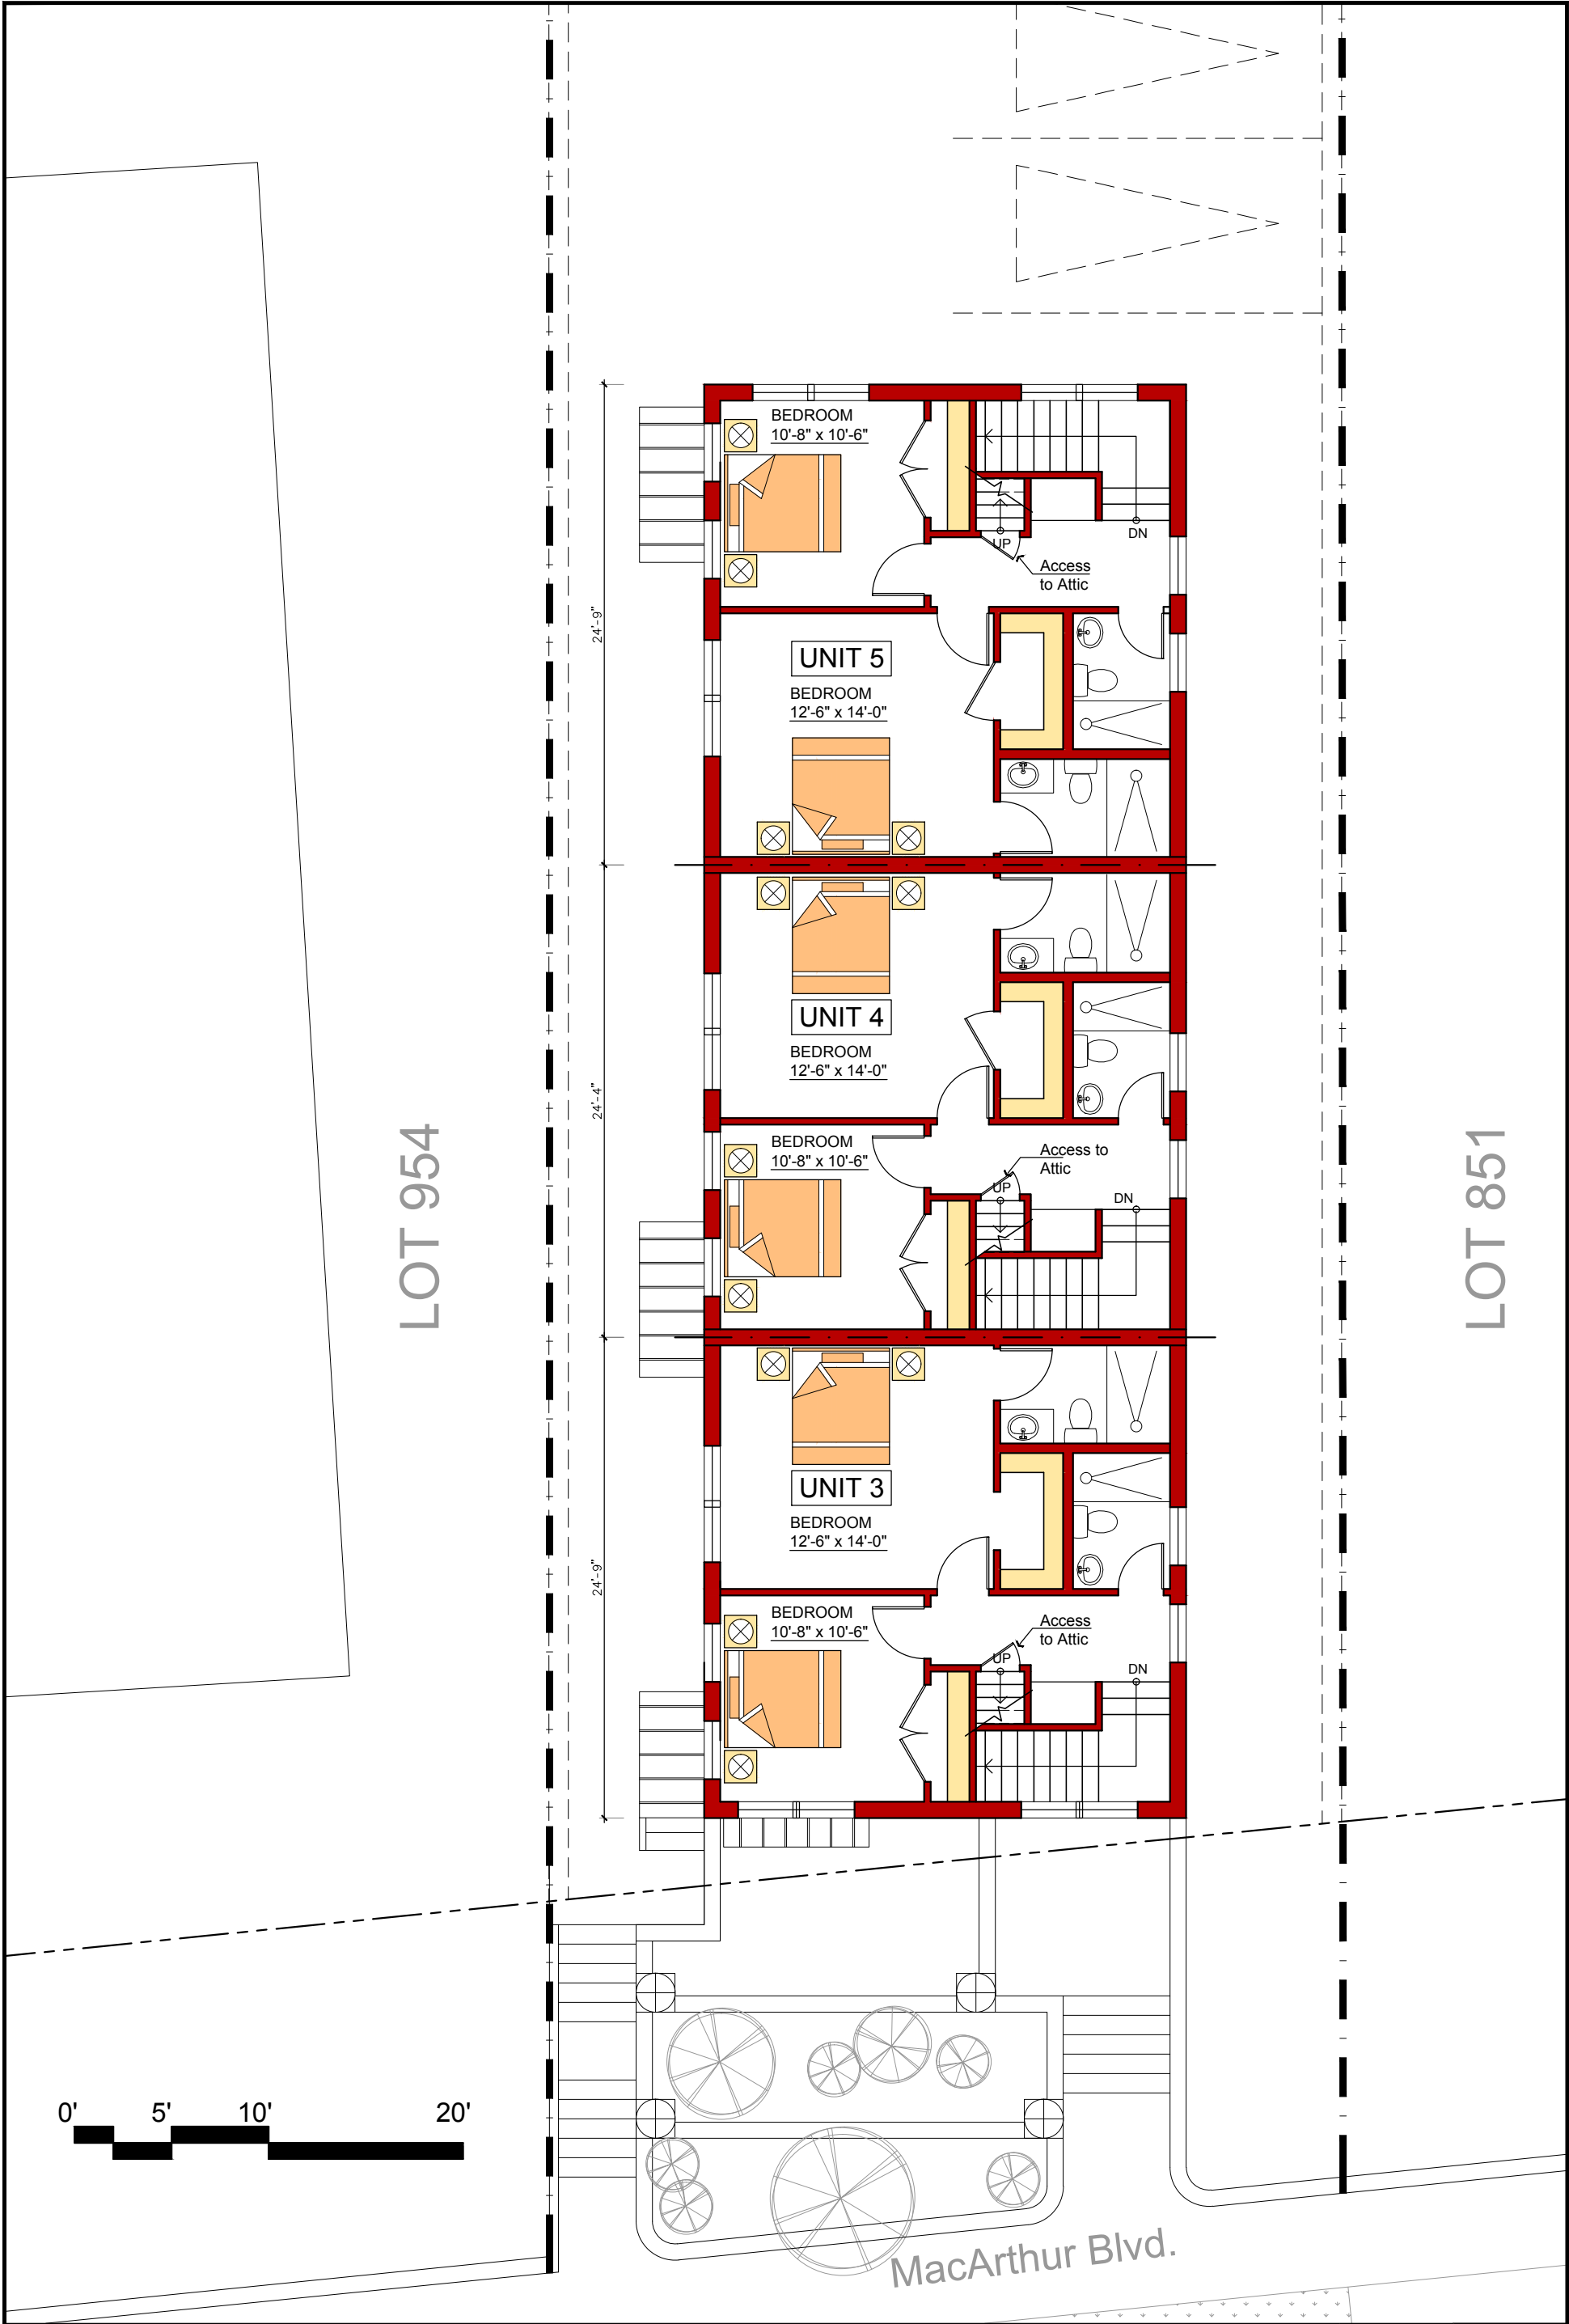

4527 MacArthur Blvd. NW
Washington DC 20007

SECOND FLOOR PLAN
Scale: 1'-0"=1/8"

7637 Leesburg Pike
Falls Church, VA 22043
Tel: (703) 880-1633
Fax: (703) 992-8244



4527 MacArthur Blvd. NW
Washington DC 20007


THIRD FLOOR PLAN
Scale: 1'-0"=1/8"

7637 Leesburg Pike
Falls Church, VA 22043
Tel: (703) 880-1633
Fax: (703) 992-8244



A07

04/16/14

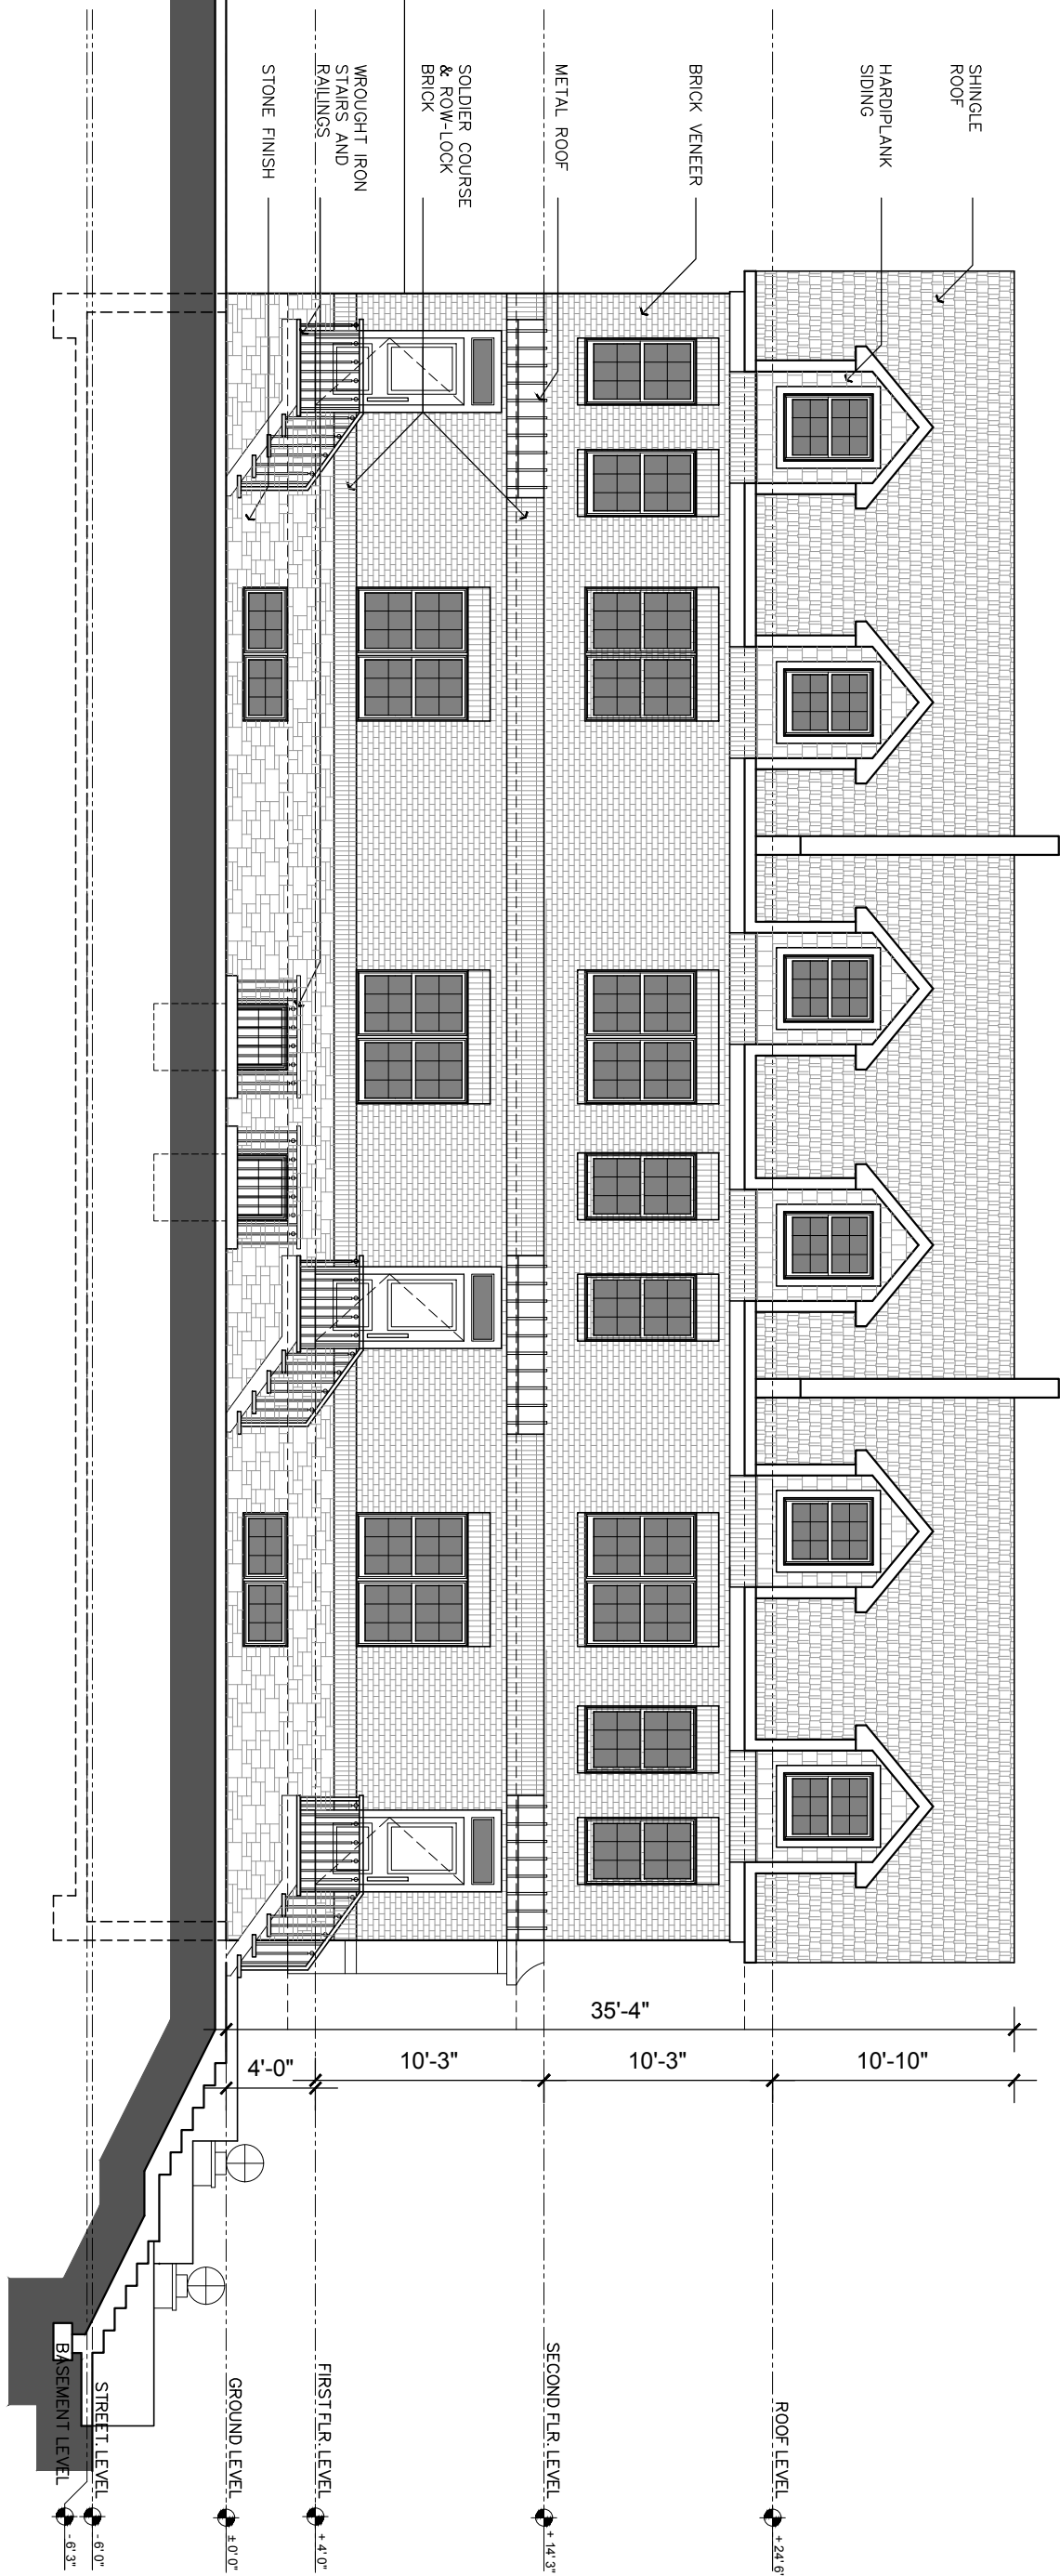


4527 MacArthur Blvd. NW
Washington DC 20007

LEFT ELEVATION
Scale: 1'-0"=1/8"

7637 Leesburg Pike
Falls Church, VA 22043
Tel: (703) 880-1633
Fax: (703) 992-8244



A08
04/16/14

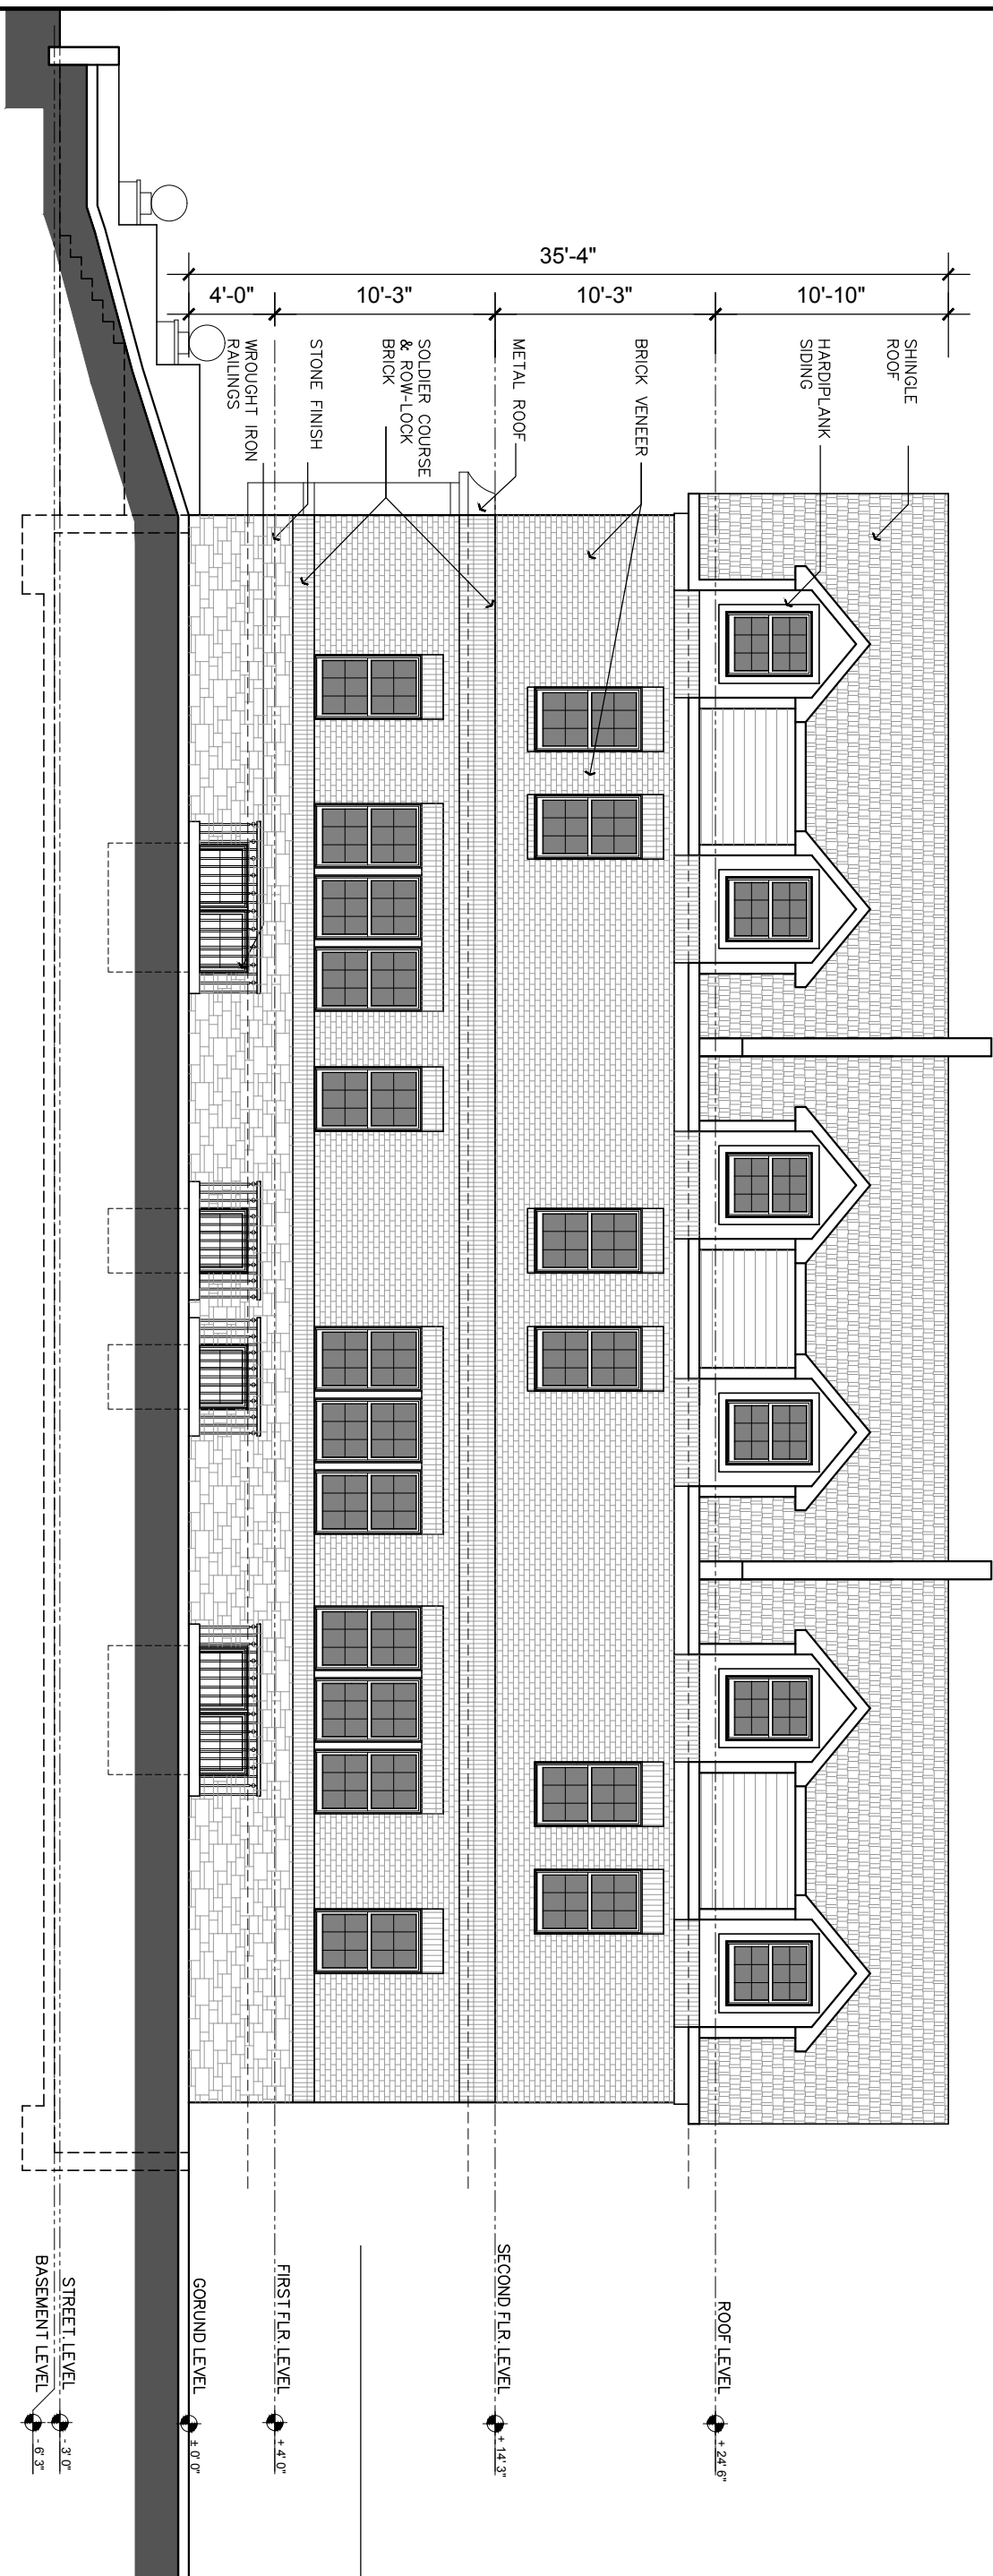

4527 MacArthur Blvd. NW
Washington DC 20007


RIGHT ELEVATION
Scale: 1'-0"=1/8"

7637 Leesburg Pike
Falls Church, VA 22043
Tel: (703) 880-1633
Fax: (703) 992-8244




A09

04/16/14

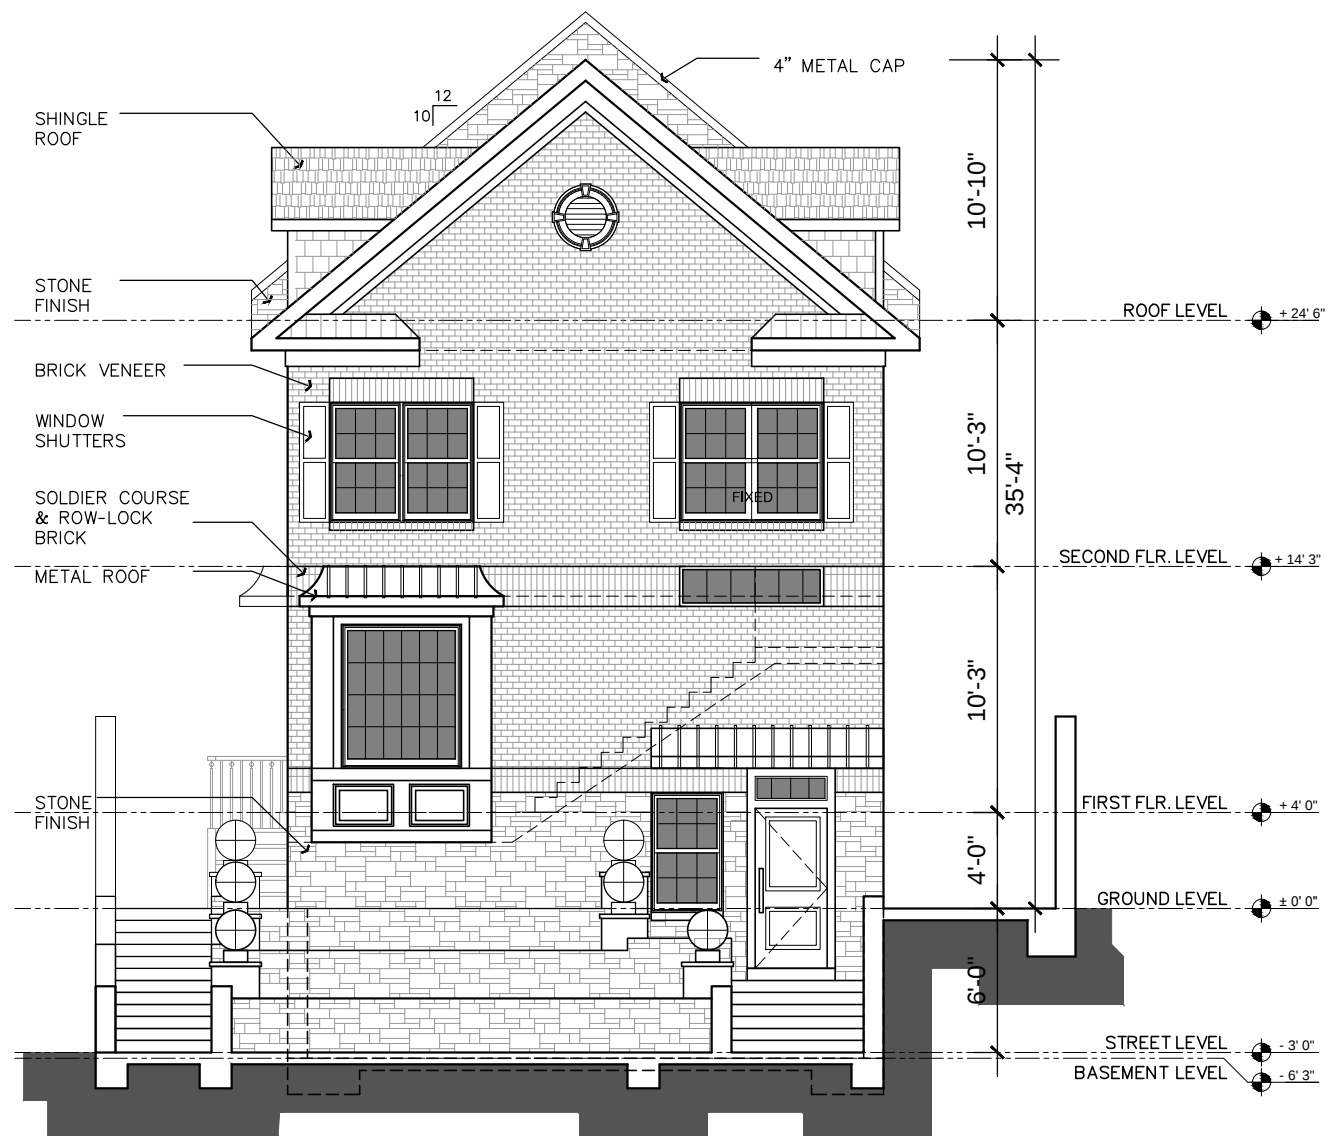

FRONT ELEVATION

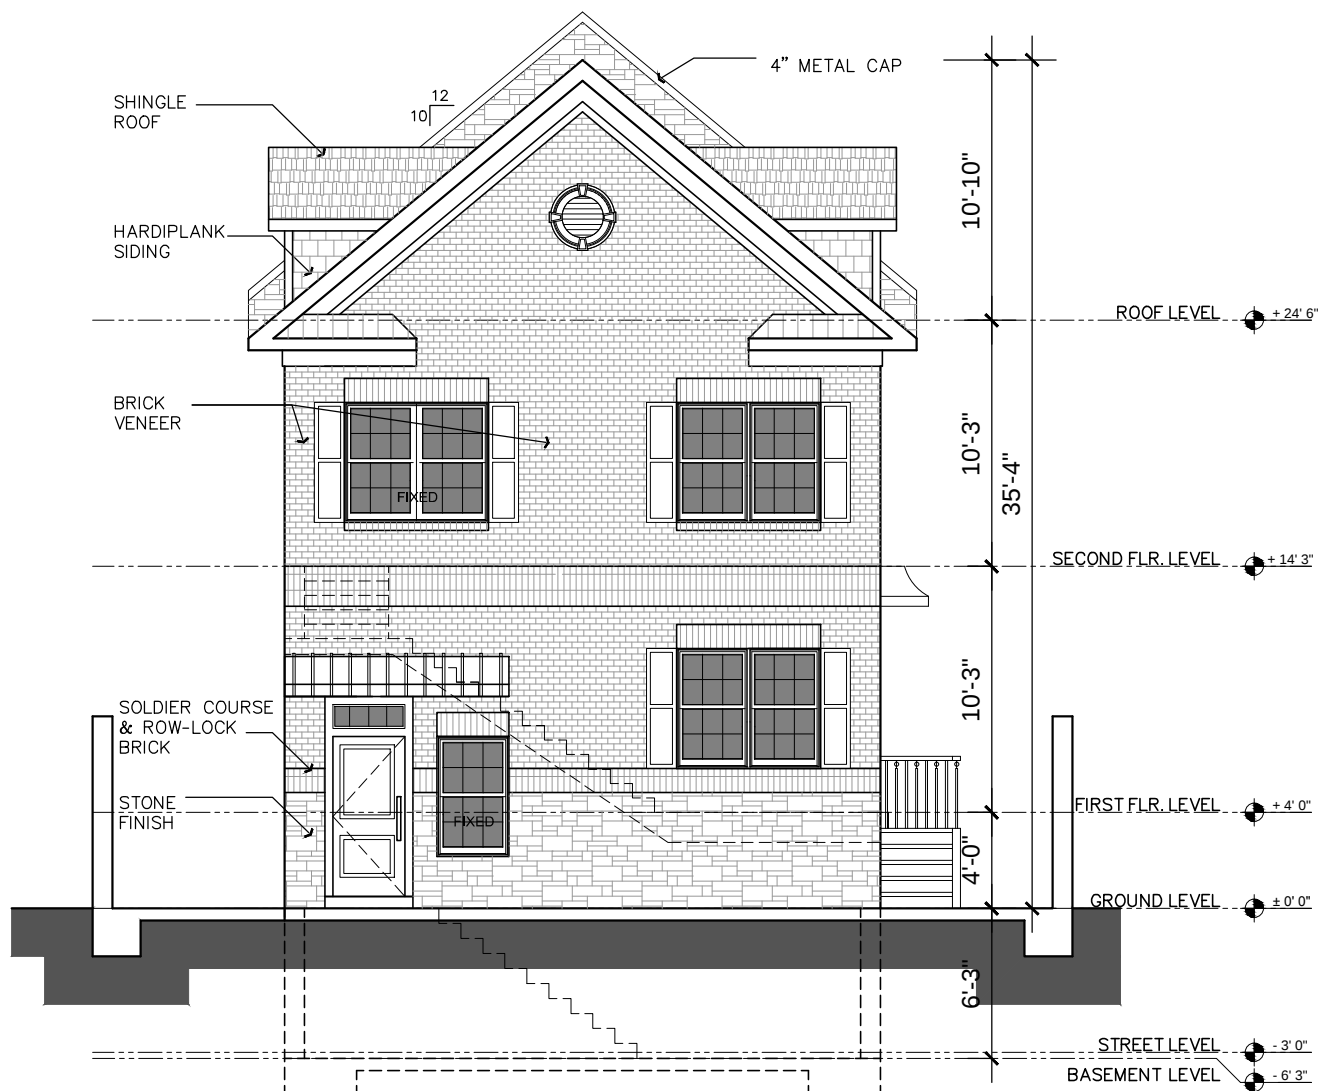

REAR ELEVATION

4527 MacArthur Blvd. NW
Washington DC 20007

FRONT & REAR ELEVATIONS

Scale: 1'-0"=1/8"

7637 Leesburg Pike
Falls Church, VA 22043
Tel: (703) 880-1633
Fax: (703) 992-8244

AJALLI
ARCHITECTS

A10

04/16/14