


TYPICAL AT LEVELS 02-09:

- (1) STUDIO UNIT
- (12) 1 BEDROOM UNITS
- (2) 2 BEDROOM UNITS
- (15) TOTAL UNITS

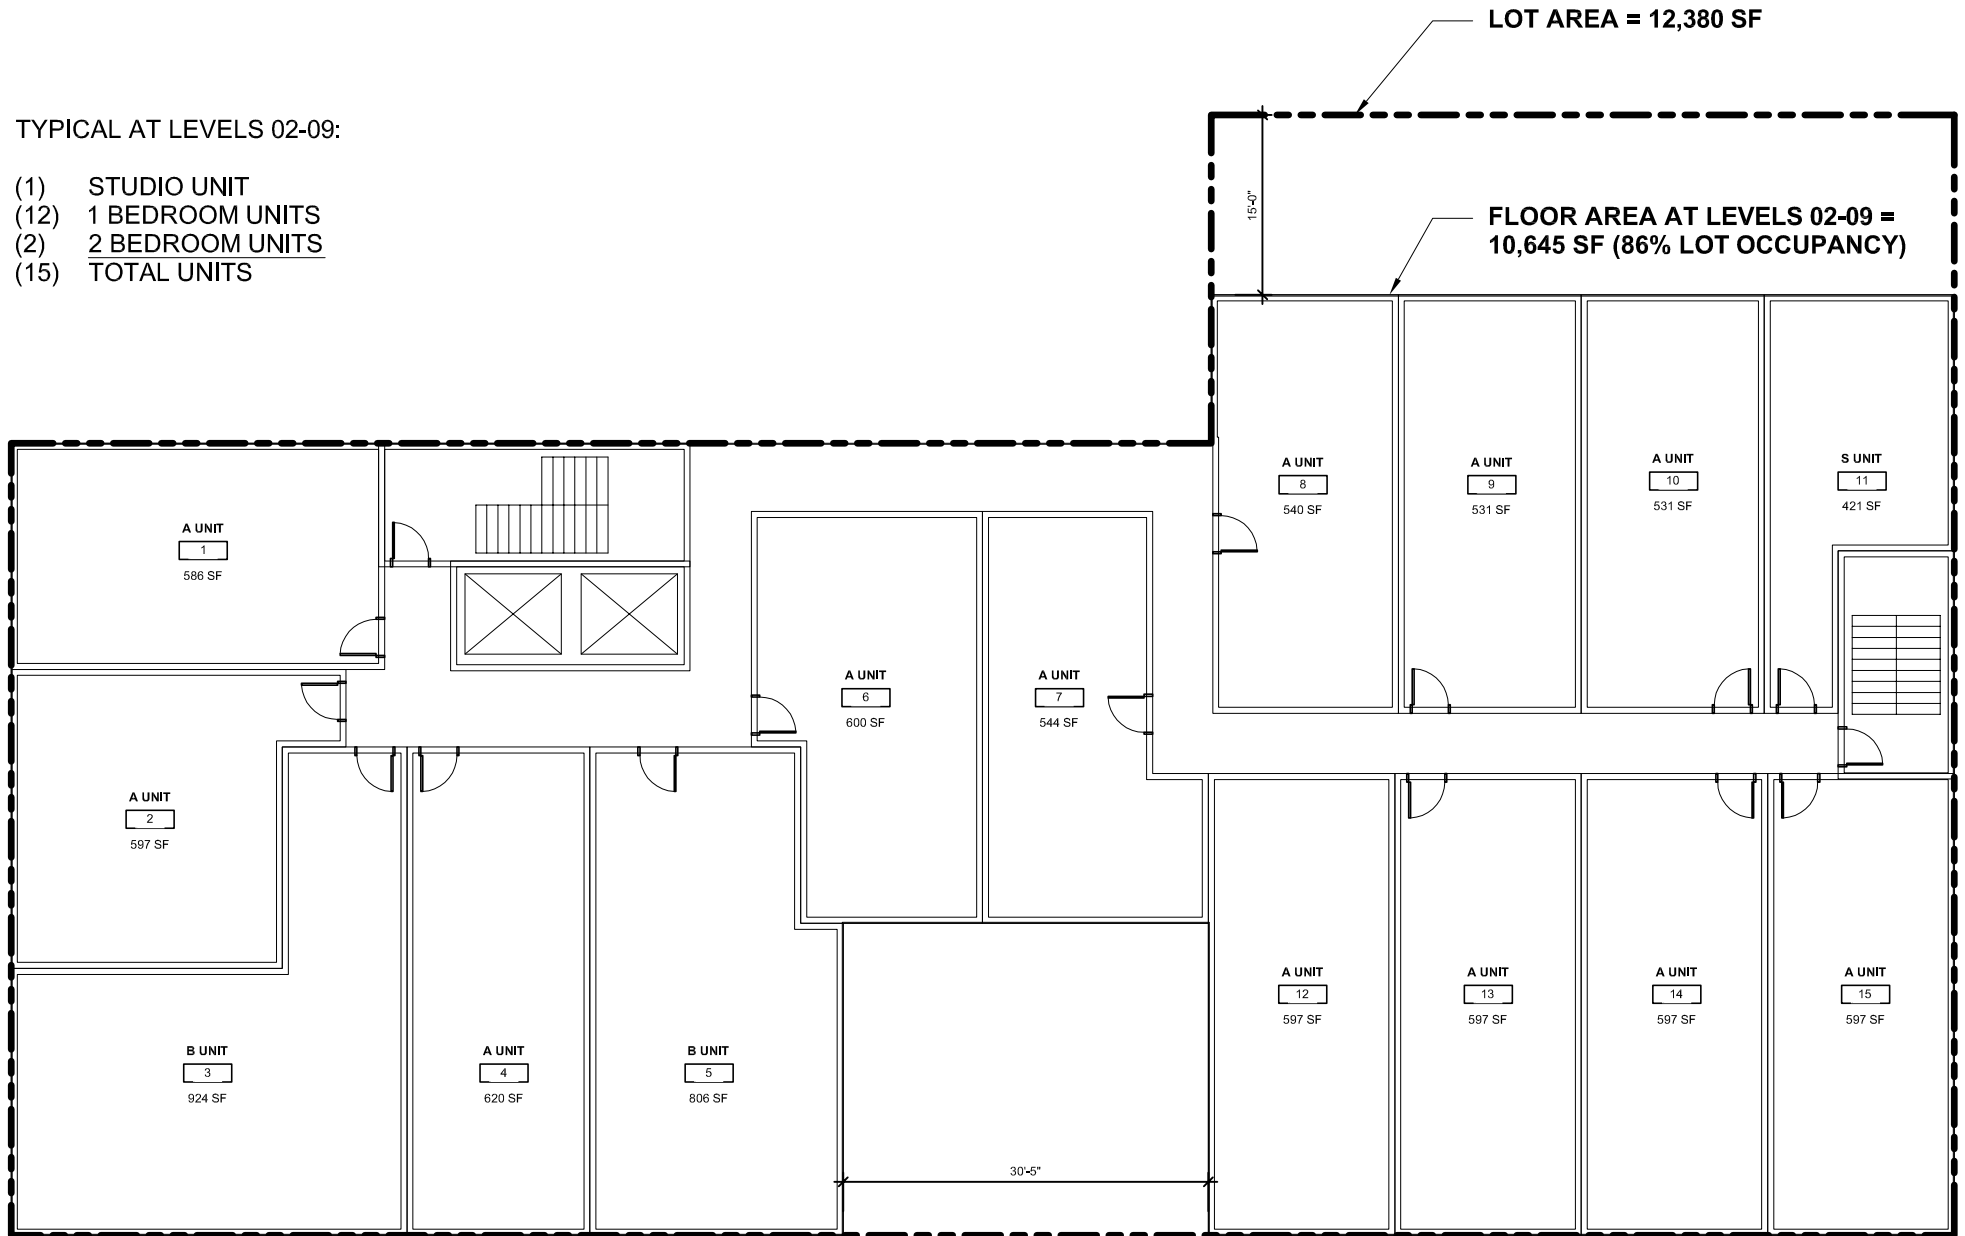

1

4TH & L - EXISTING FLOOR PLAN


1/16" = 1'-0"

6/23/2014

Board of Zoning Adjustment
District of Columbia
CASE NO.18749
EXHIBIT NO.33D


TYPICAL AT LEVELS 02-09:

- (1) STUDIO UNIT
- (9) 1 BEDROOM UNITS
- (3) 2 BEDROOM UNITS
- (13) TOTAL UNITS

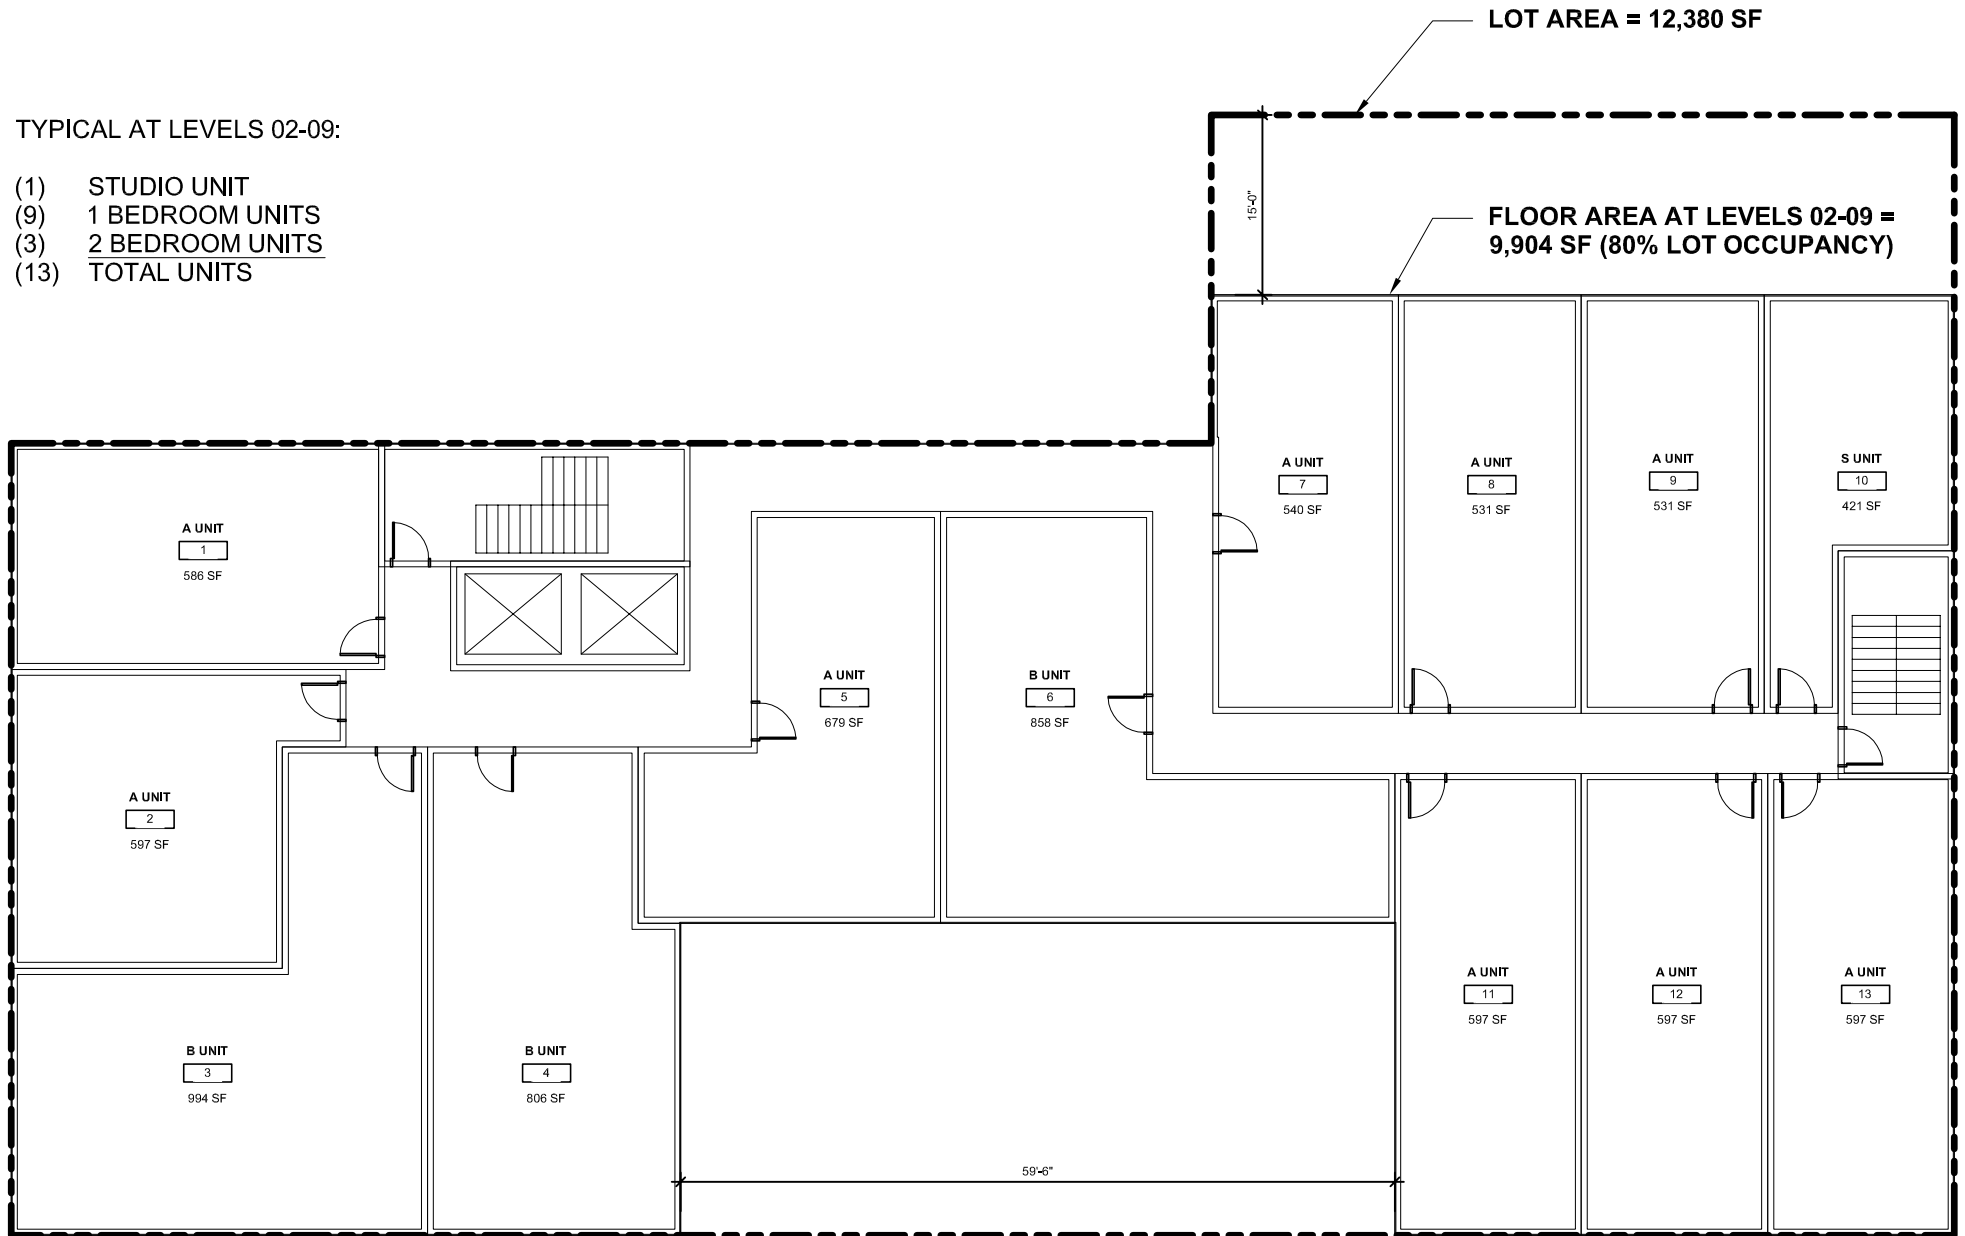

TYPICAL AT LEVELS 02-09:

- (0) STUDIO UNIT
- (11) 1 BEDROOM UNITS
- (2) 2 BEDROOM UNITS
- (13) TOTAL UNITS

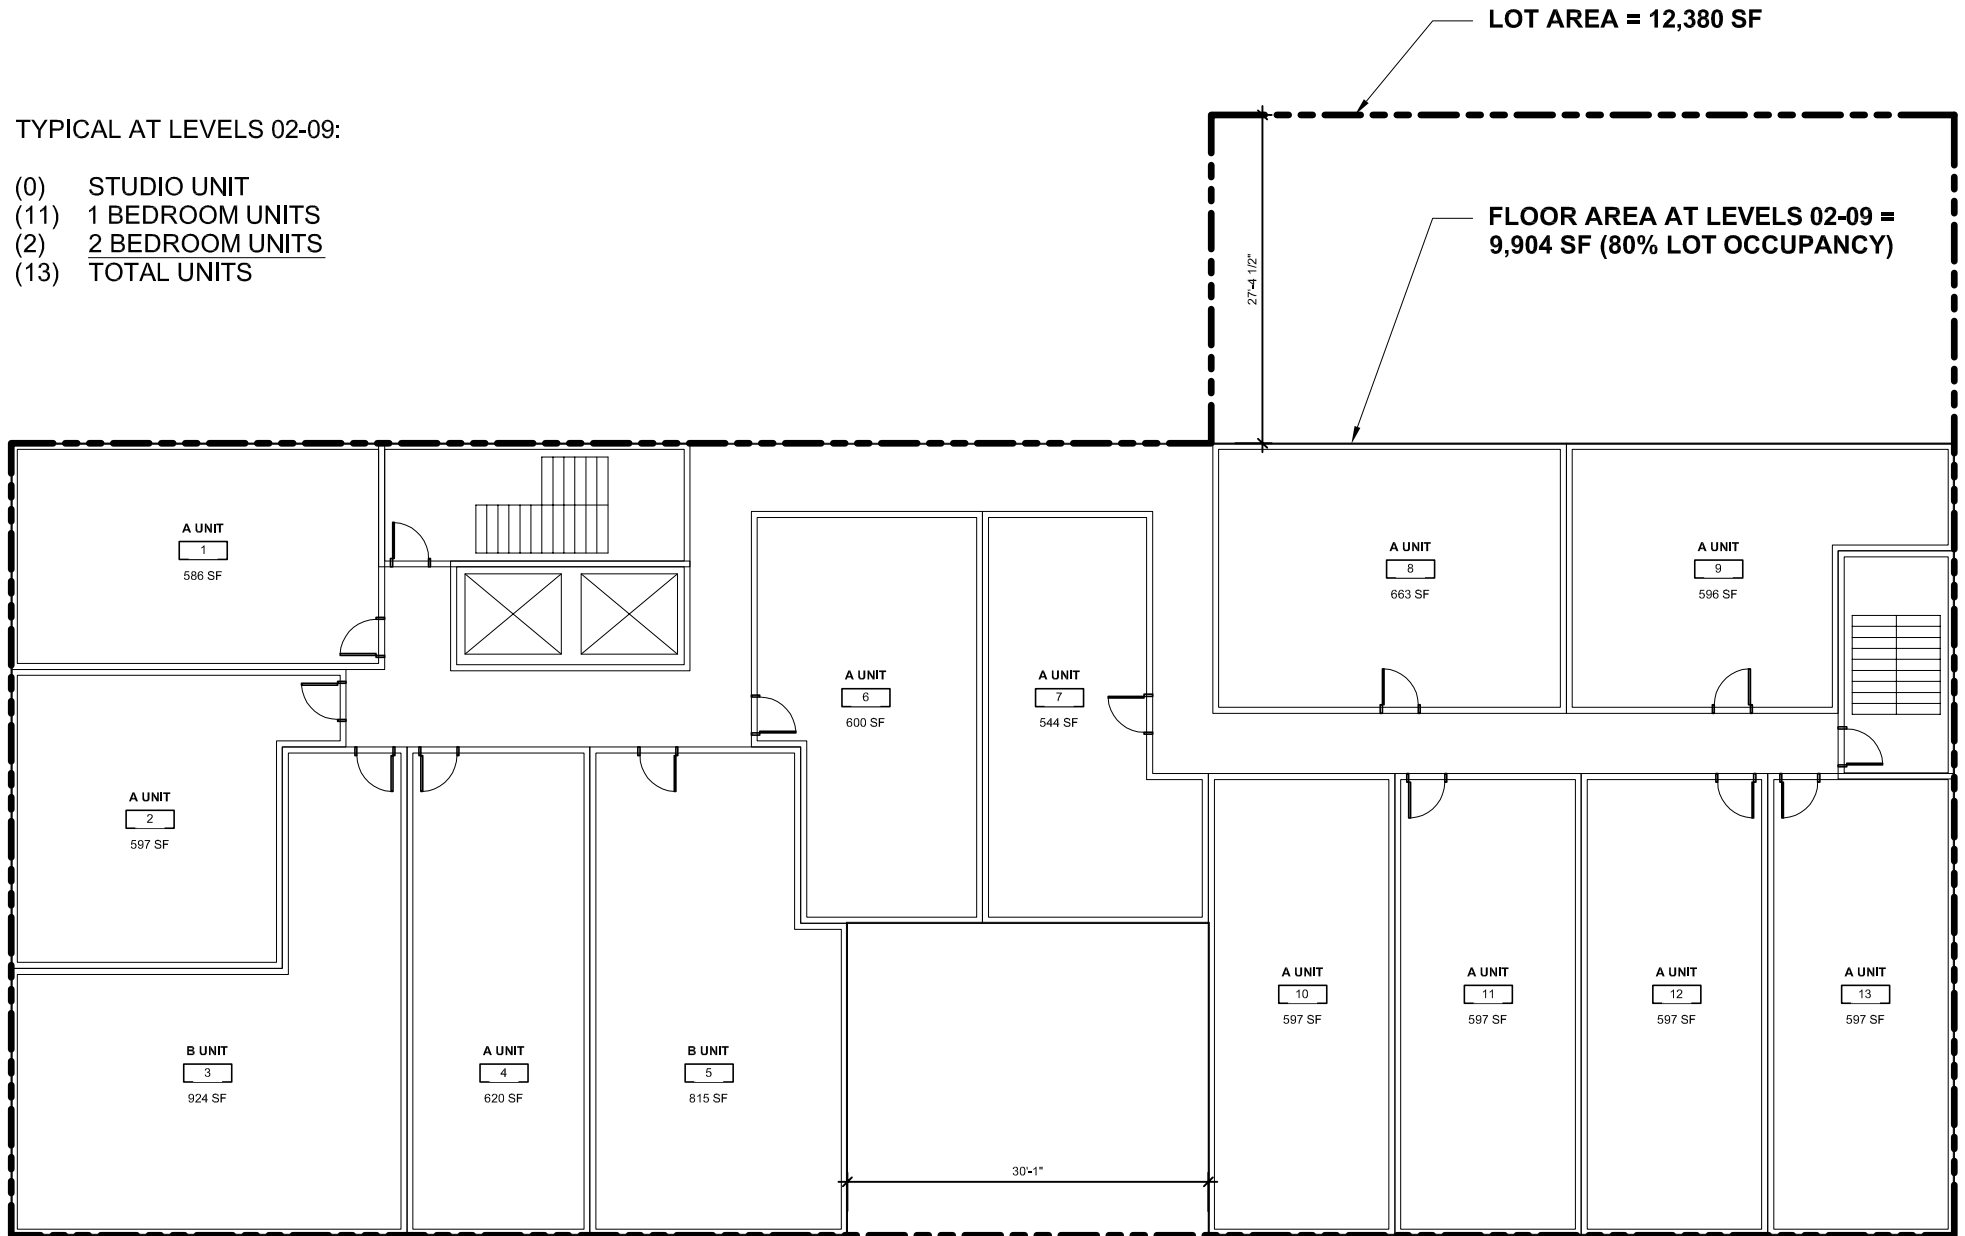

TYPICAL AT LEVELS 02-09:

- (1) STUDIO UNIT
- (13) 1 BEDROOM UNITS
- (0) 2 BEDROOM UNITS
- (14) TOTAL UNITS

