

DISTRICT OF COLUMBIA GOVERNMENT
OFFICE OF THE SURVEYOR

Washington, D.C., March 7, 2014

Plat for Building Permit of: SQUARE 42 LOTS 820 & 840

Scale: 1 inch = 10 feet Recorded in Book A & T Tracing Page 42 (Lot 820)
Recorded in Book A & T Page 3592 - J (Lot 840)

Receipt No. 14-03098

Furnished to: DIANA LYNNE HERNDON

Surveyor, D.C.

By: A.S.

Date:

Date: MARCH 21, 2014


(Signature of owner or his authorized agent)

For Hubert Cole Apri.
(Signature of owner or his authorized agent)

NOTE: Data shown for Assessment and Taxation Lots or Parcels are in accordance with the records of the Department of Finance and Revenue, Assessment Administration, and do not necessarily agree with deed description.

H STREET, N.W.

62.15

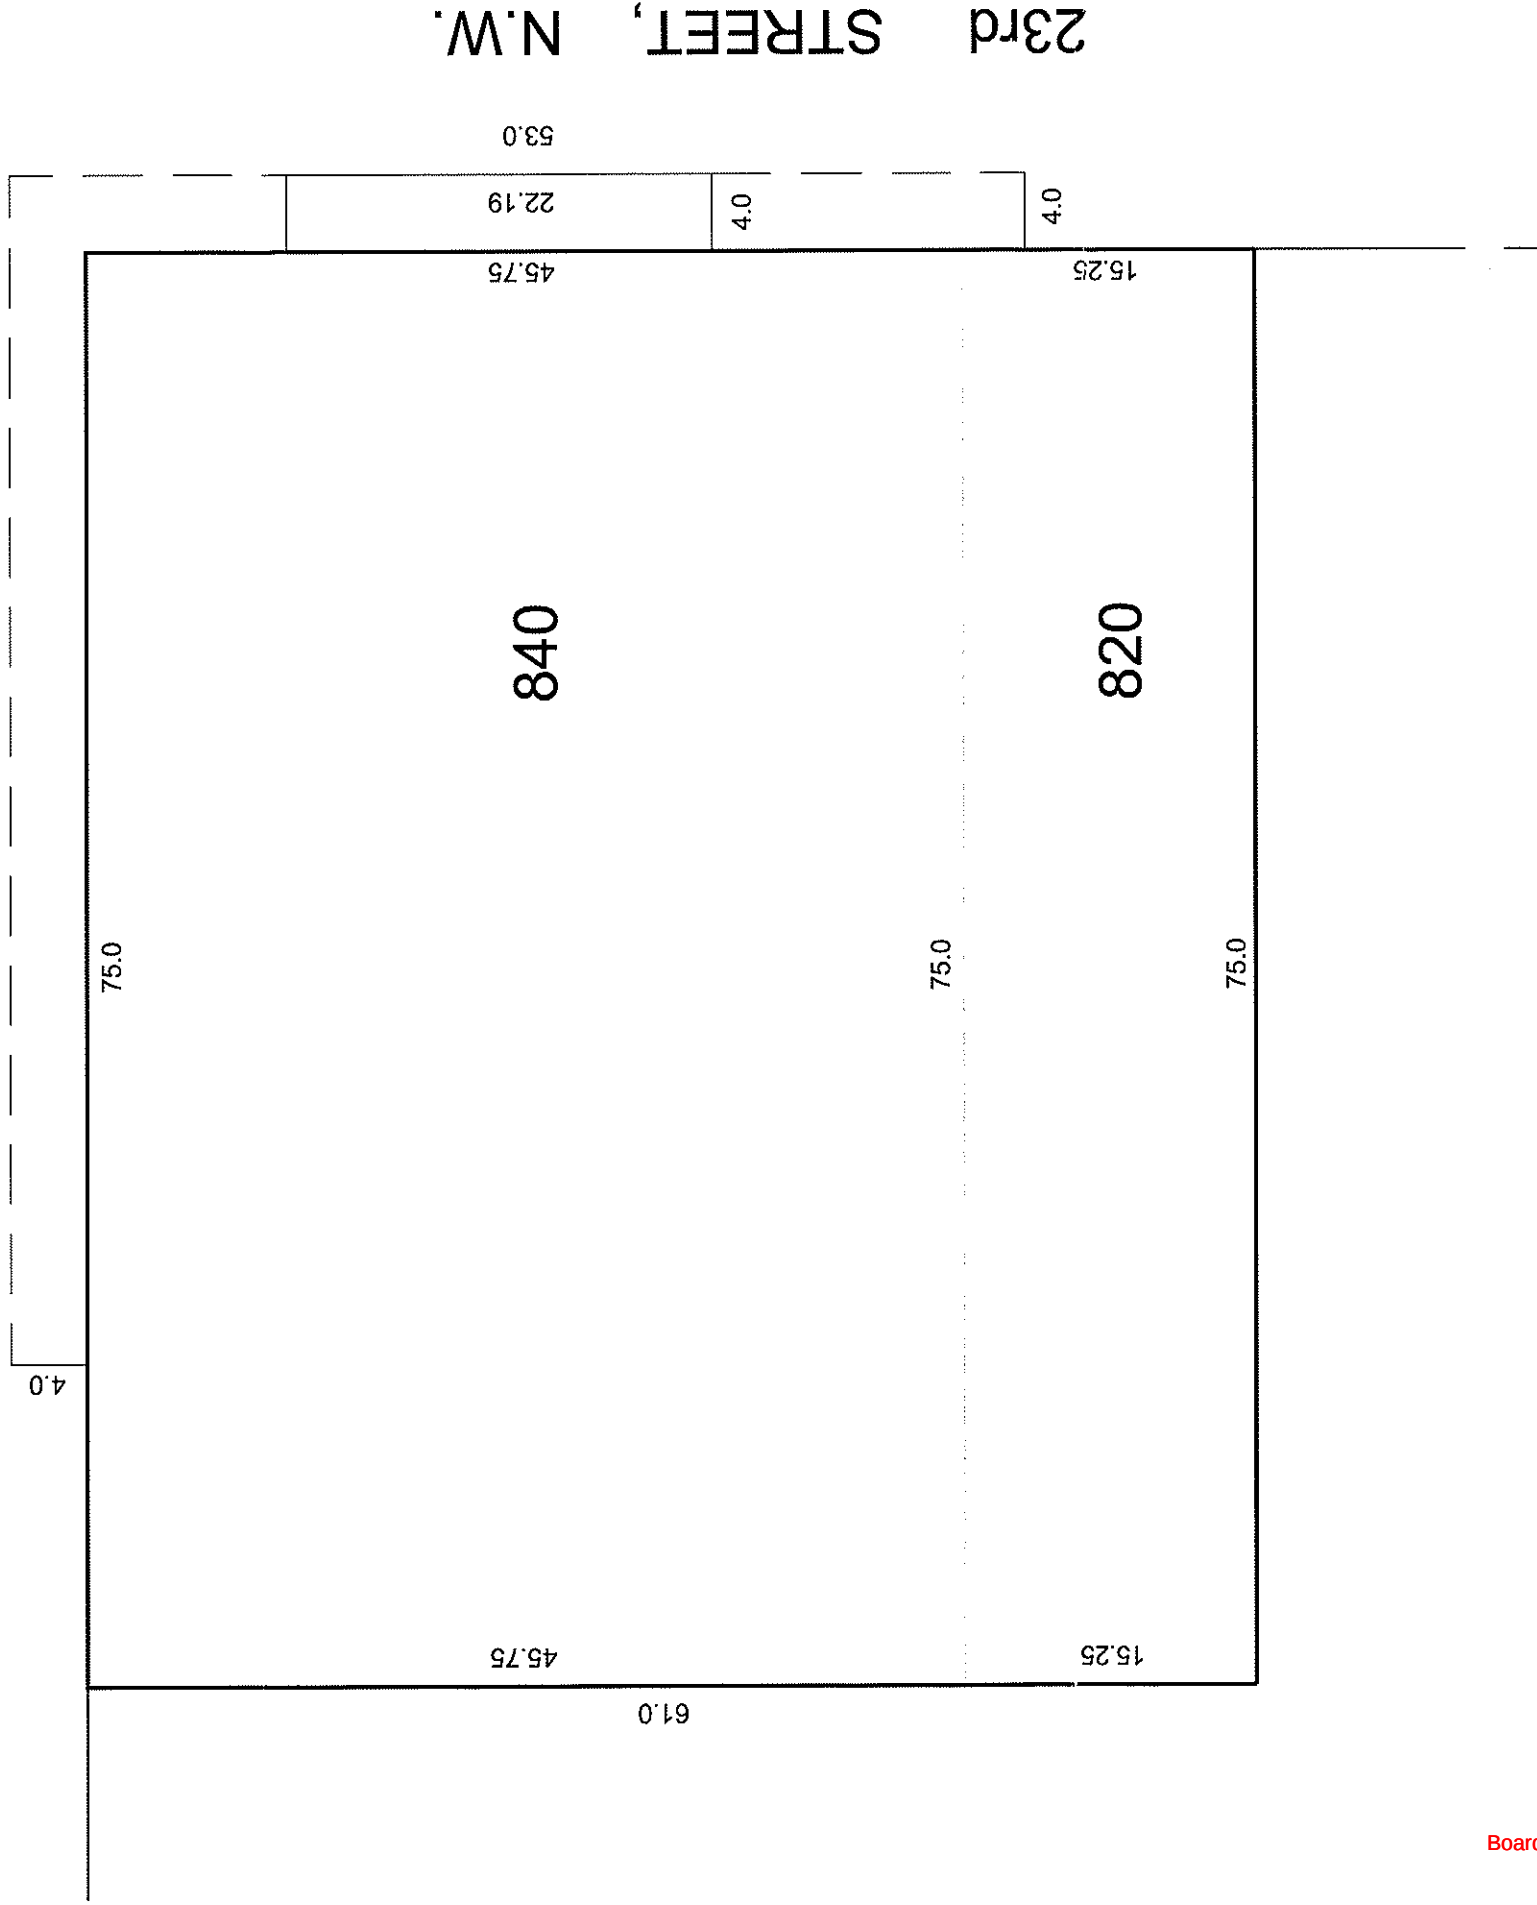

**Board of Zoning Adjustment
District of Columbia
CASE NO.18764
EXHIBIT NO.5**

SR-14-03098(2014)