


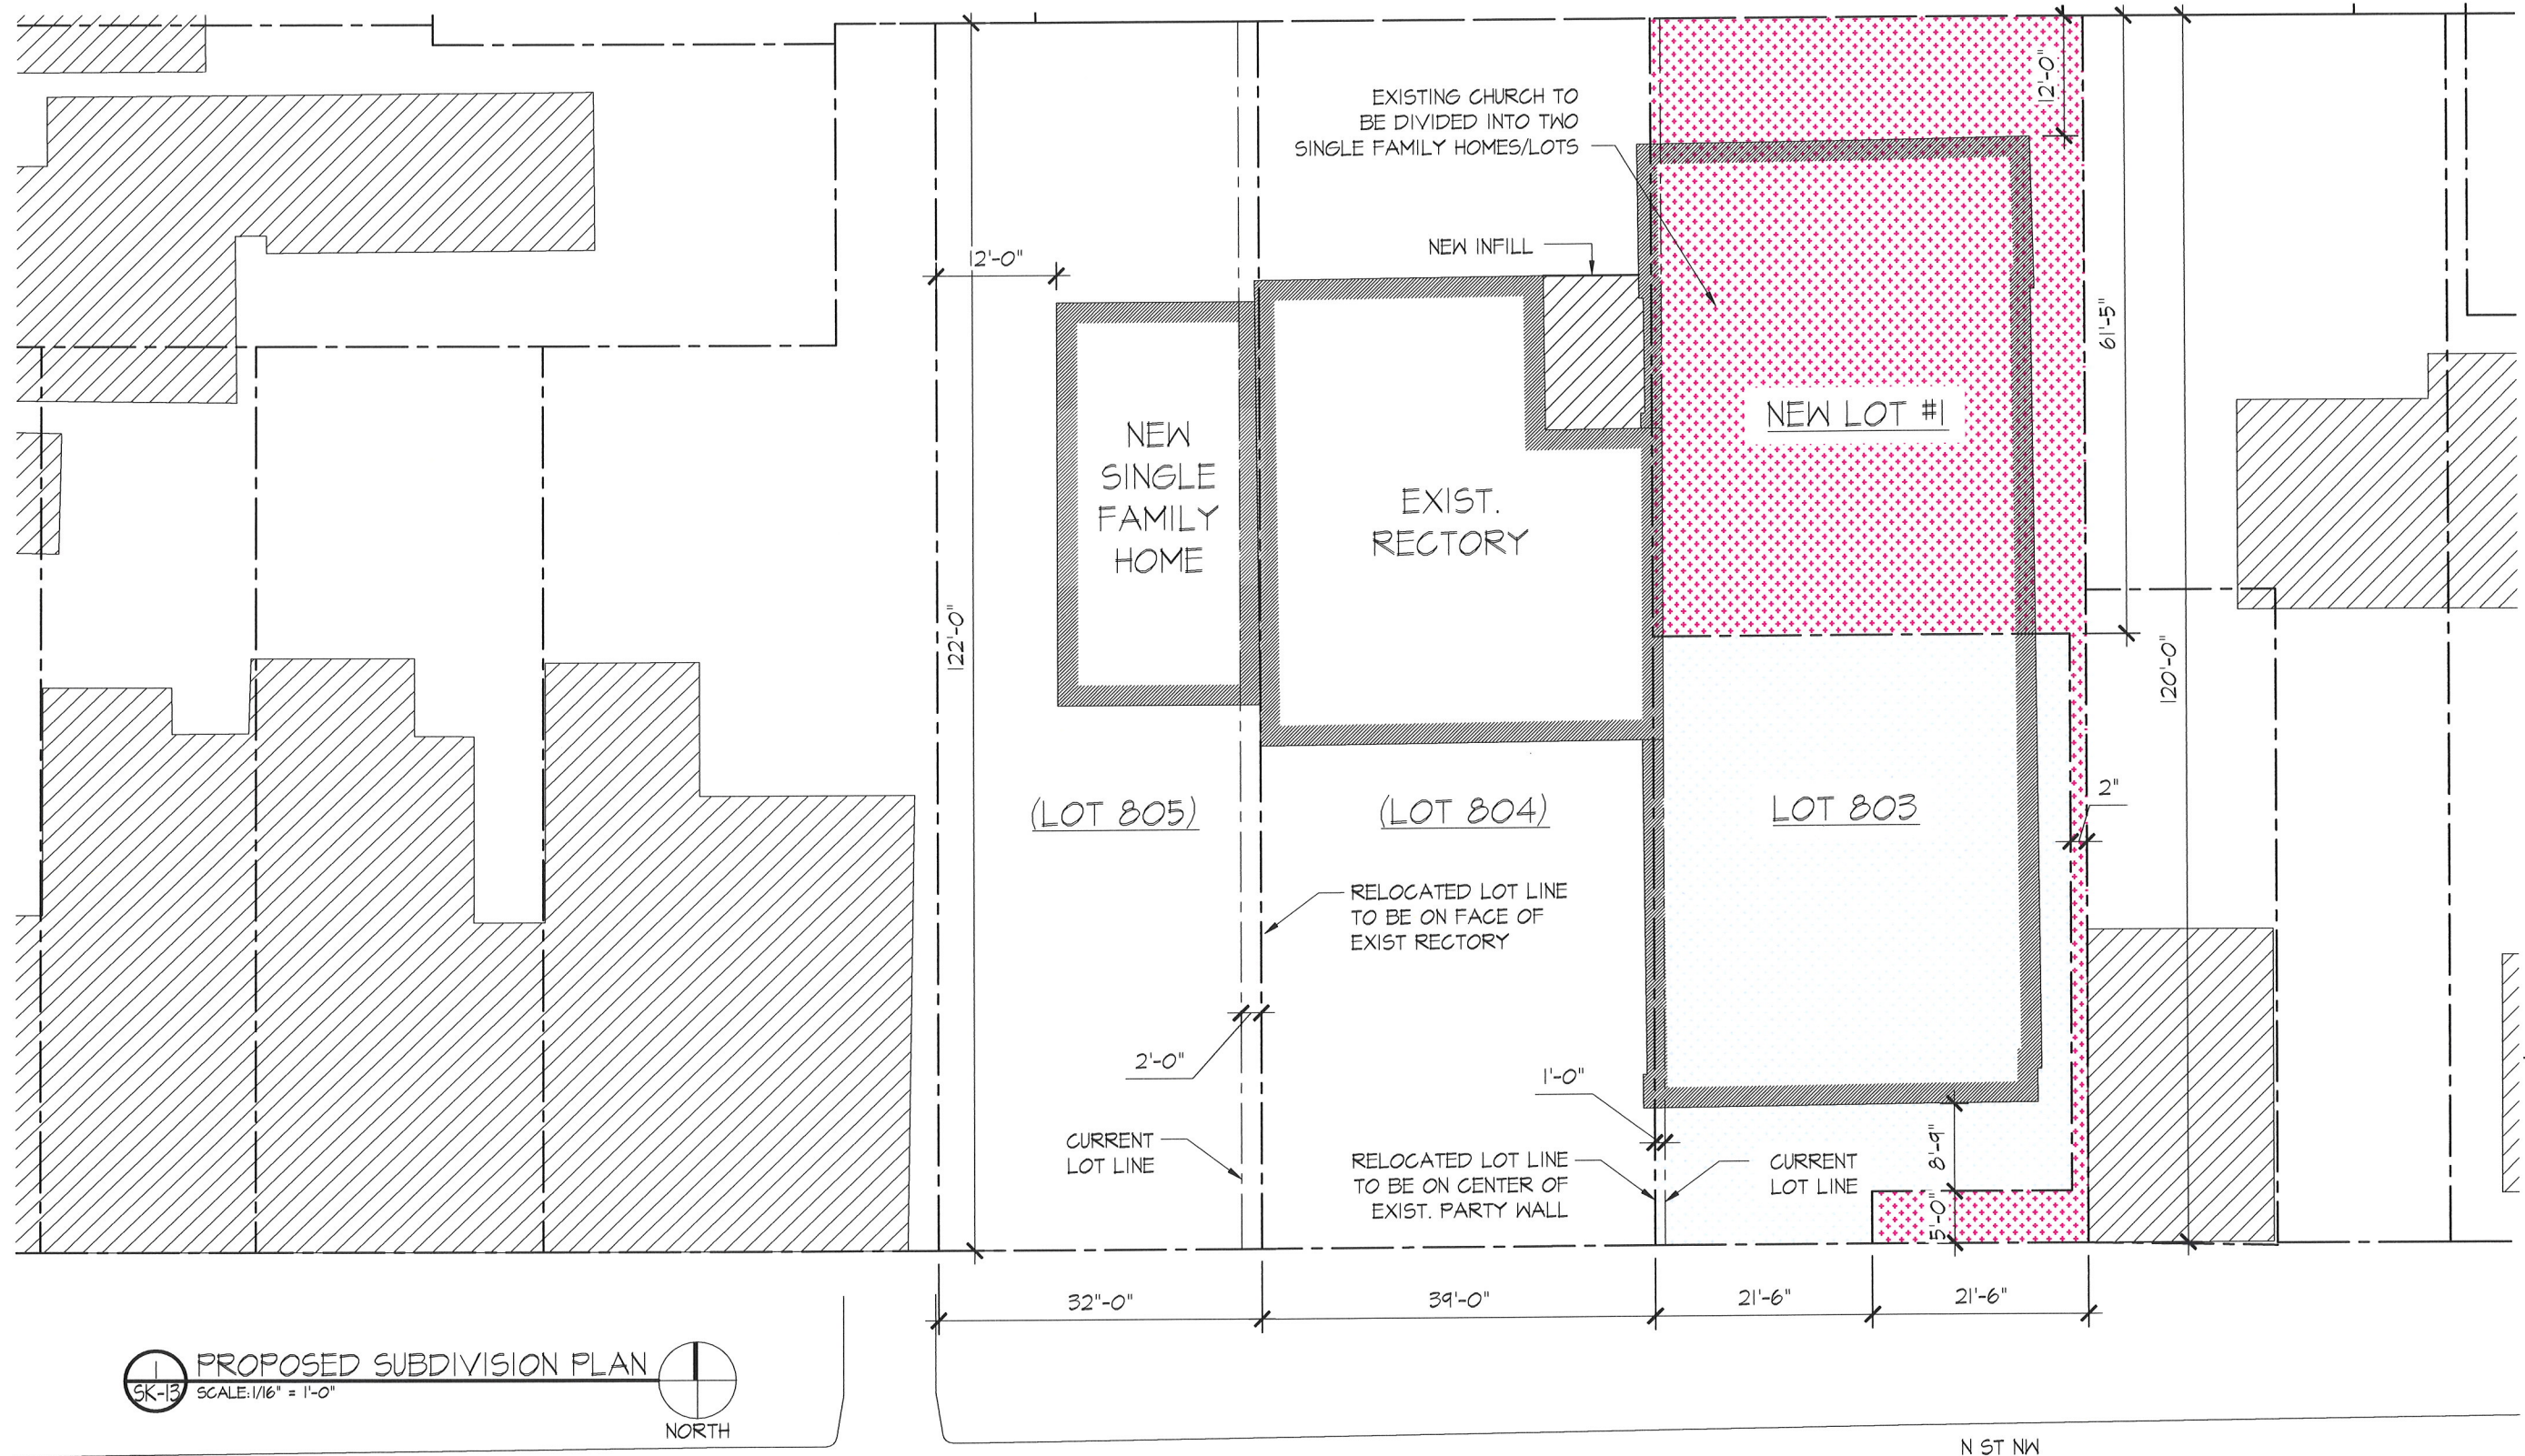

2709 N STREET NW, WASHINGTON DC 20007 (LOT 803)

SCALE: 1/16" = 1'-0"

DATE: 04/01/14

THESE DRAWINGS ARE THE PROPERTY OF SGA COMPANIES, INC., UNAUTHORIZED USE OR REPRODUCTION BY ANYONE FOR ANY PURPOSE IS AN INFRINGEMENT UPON COPYRIGHT LAWS. VIOLATORS WILL BE SUBJECT TO PROSECUTION TO THE FULLEST EXTENT OF THE LAW. © 2009 SGA COMPANIES, INC.

SK-13

Board of Zoning Adjustment
District of Columbia
CASE NO.18780
EXHIBIT NO.11