



EXISTING BUILDING CONDITIONS

2724 11th St. NW WASHINGTON, DC

Global Housing Alliance, Inc.
6702 Second Street, NW—Suite LL-1 – Washington, DC 20012
TEL: (202) 246 8998
www.globalhousingalliance.com



EX.01

03.19.2014

6702 Second Street, NW - Suite LL-1
Washington, DC 20012
(202) 246-8998
www.globalhousingalliance.com

SD
DRAWINGS

Professional Certification,
I certify that these documents
were prepared or approved
by me, and that I am a duly
licensed architect under
the laws of the State of
license number
expiration date


REVISIONS


INTERIOR RENOVATION OF:

Jefferson – 11th Street, LLC

2724 11th Street , NW

Washington, DC 20010

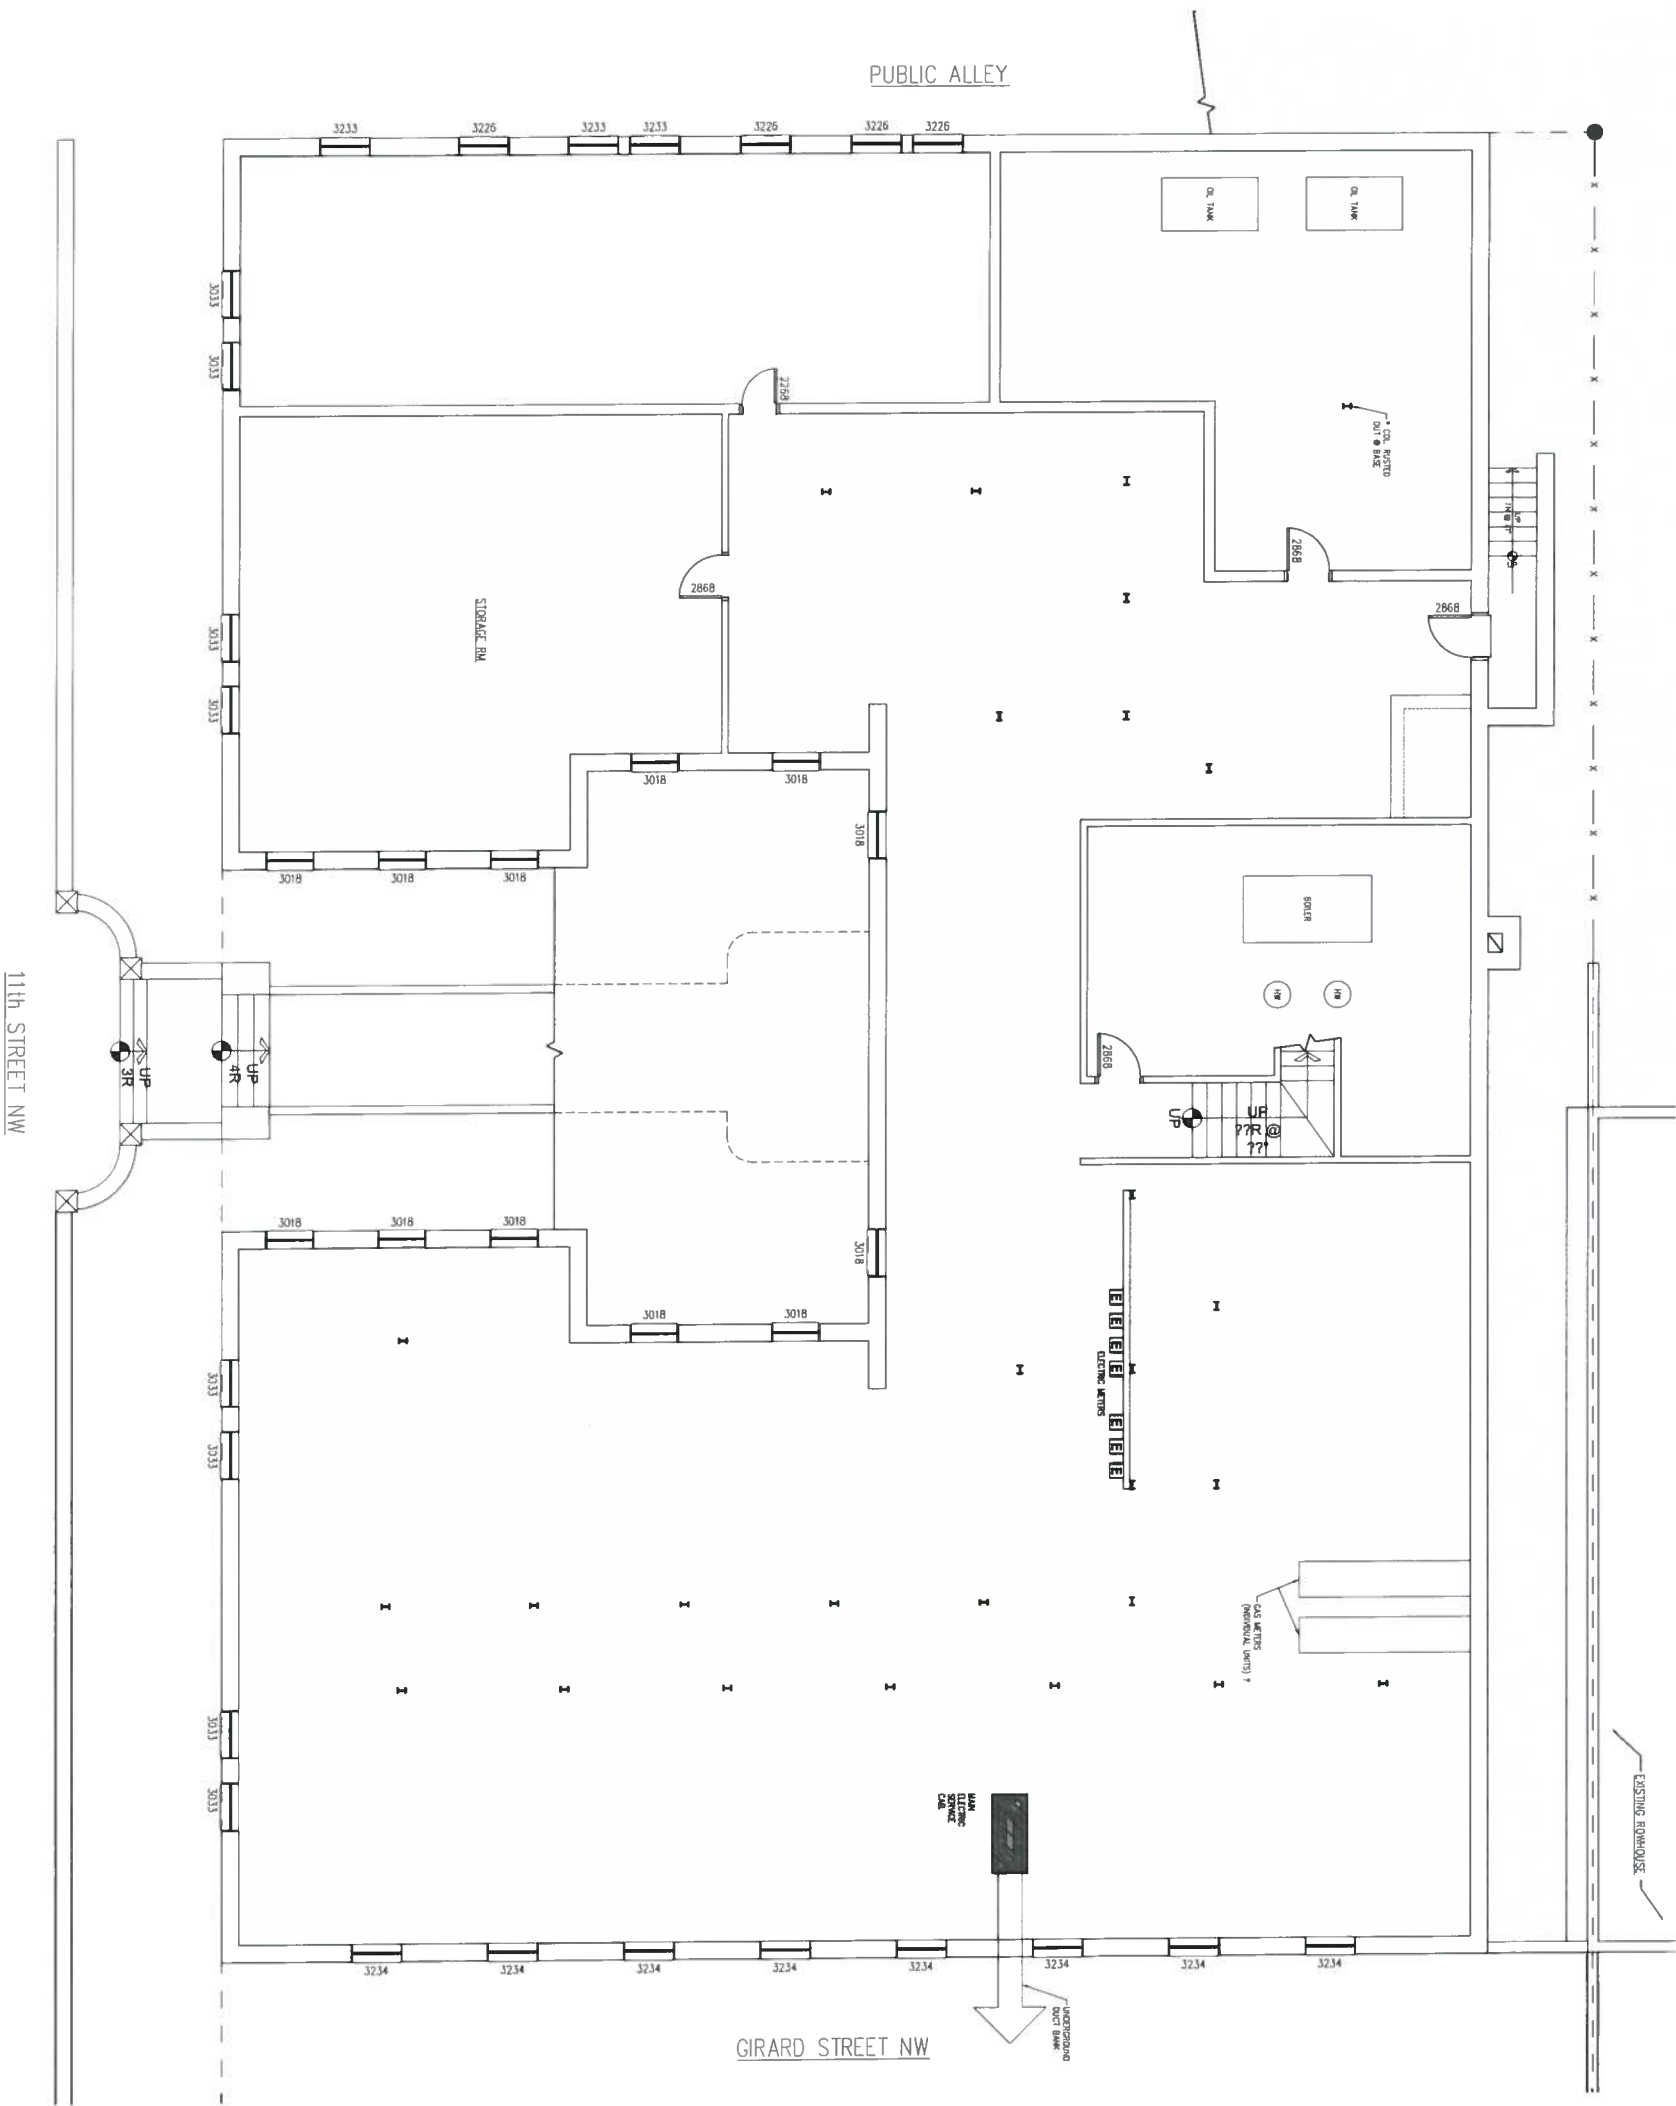

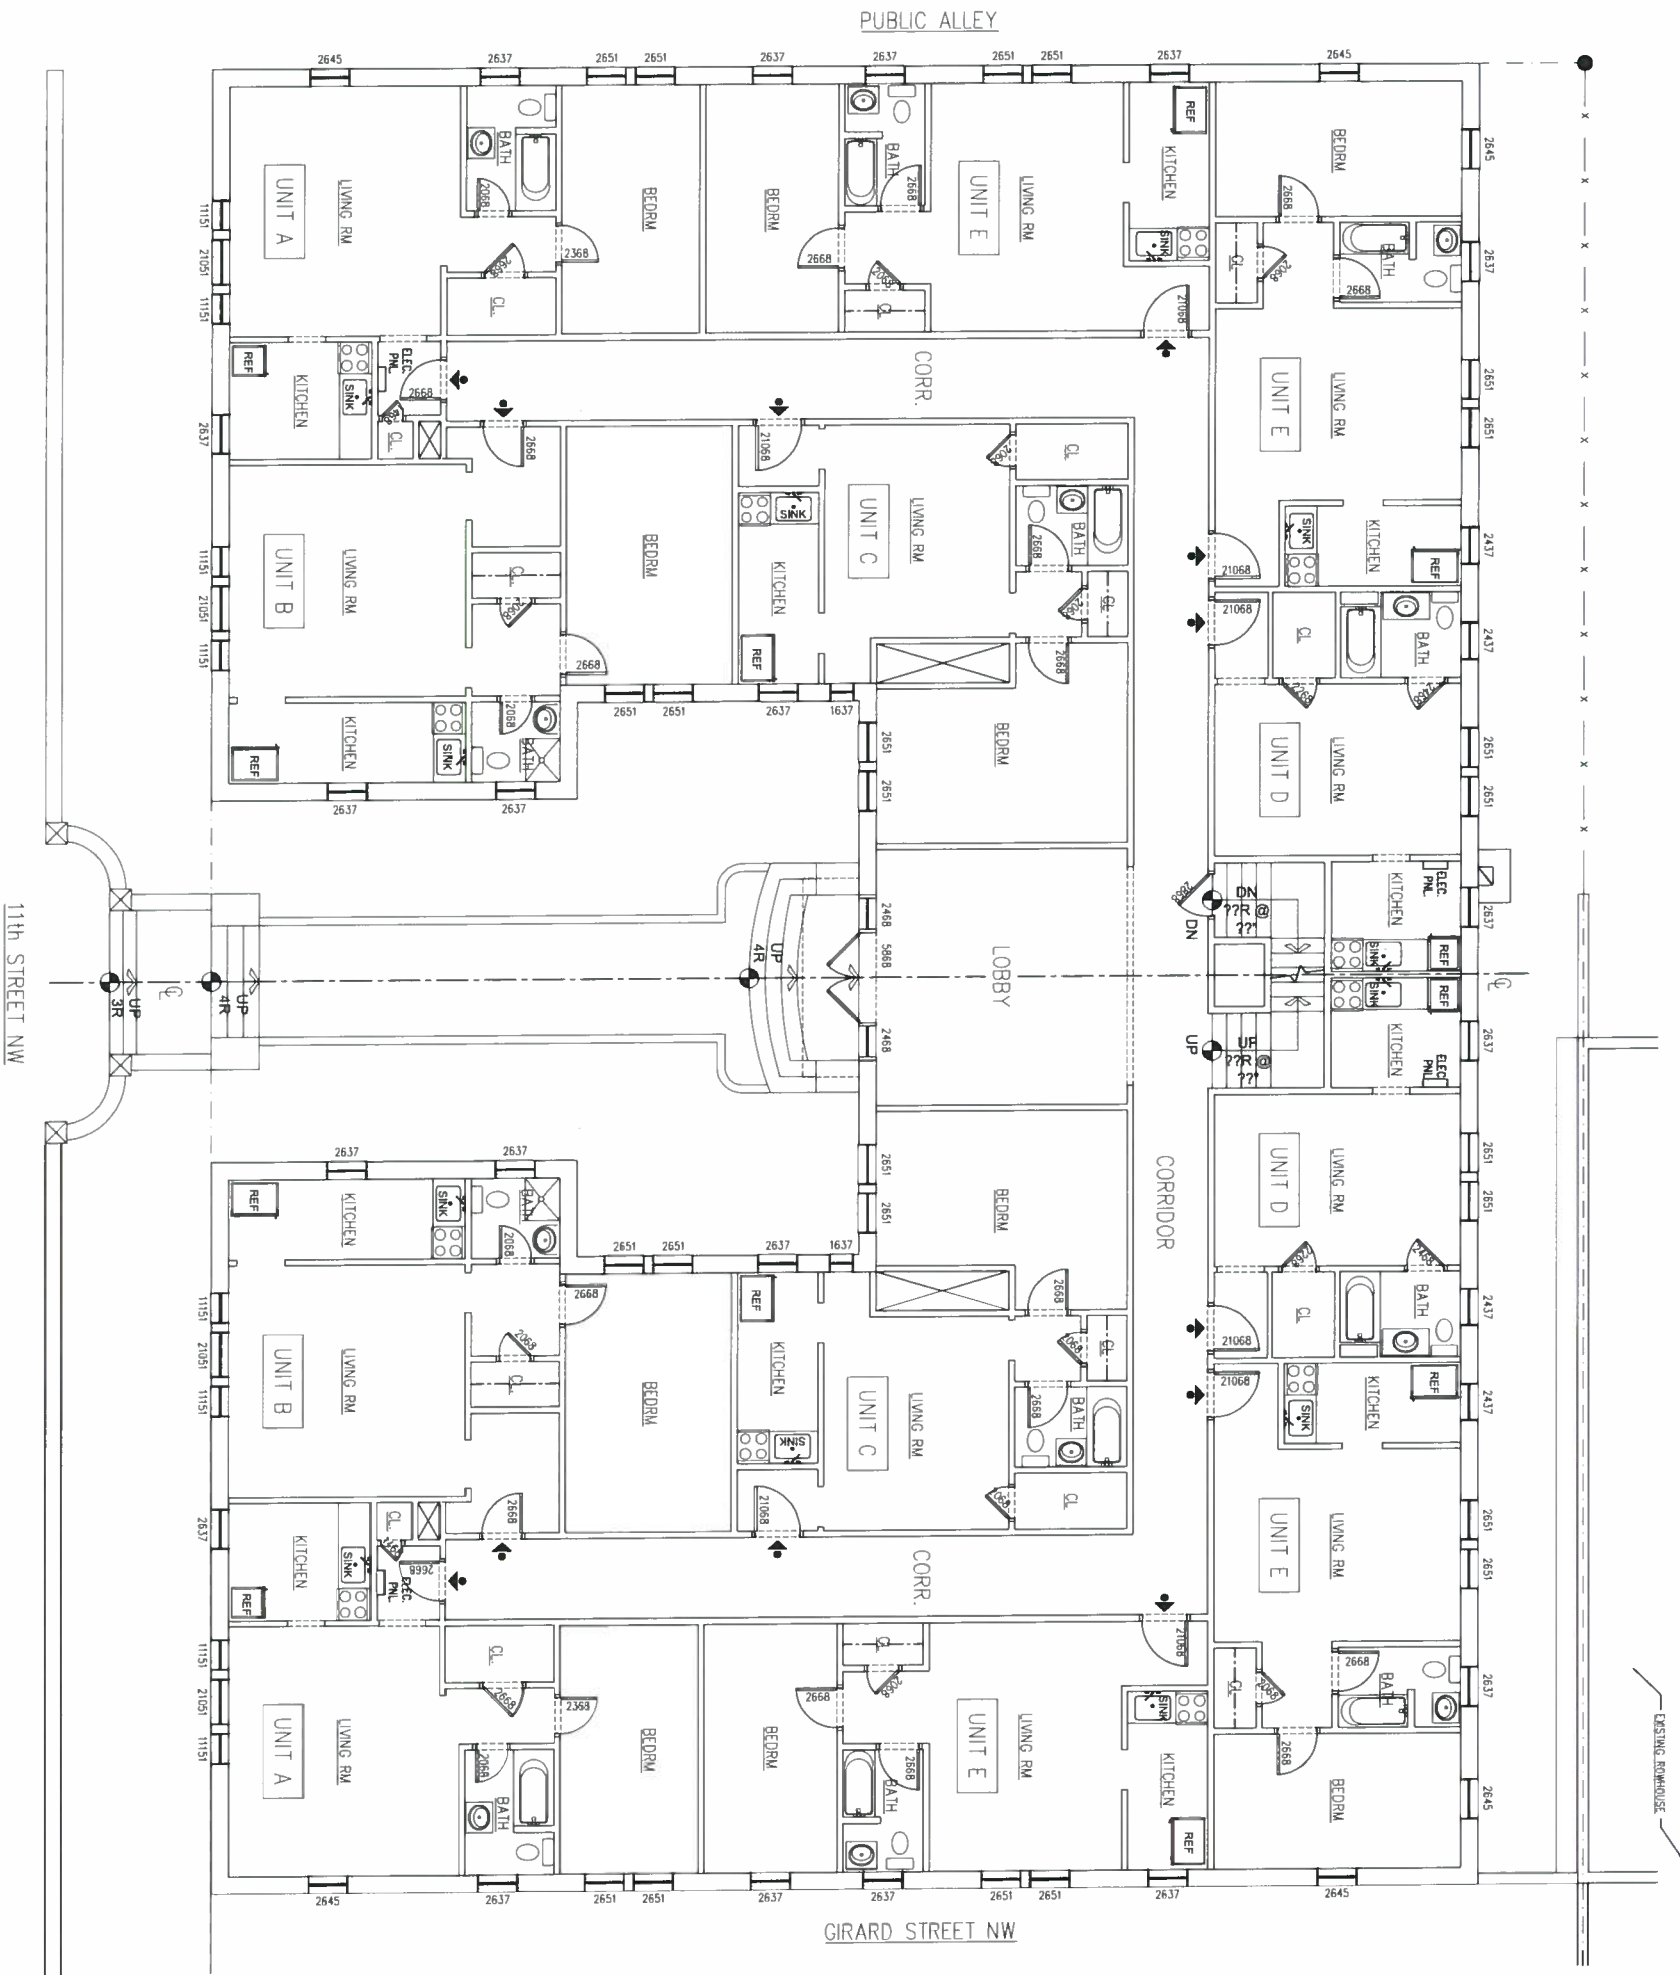

03.19.2014

6702 Second Street, NW - Suite LL-1
Washington, DC 20012
(202) 246-8998
www.globalhousingalliance.com

SD
DRAWINGS

Professional Certification:
I certify that these documents
were prepared or approved
by me, and that I am a duly
licensed architect under
the laws of the State of
license number
expiration date

REVISIONS


INTERIOR RENOVATION OF:

Jefferson – 11th Street, LLC

2724 11th Street , NW

Washington, DC 20010

EX.02

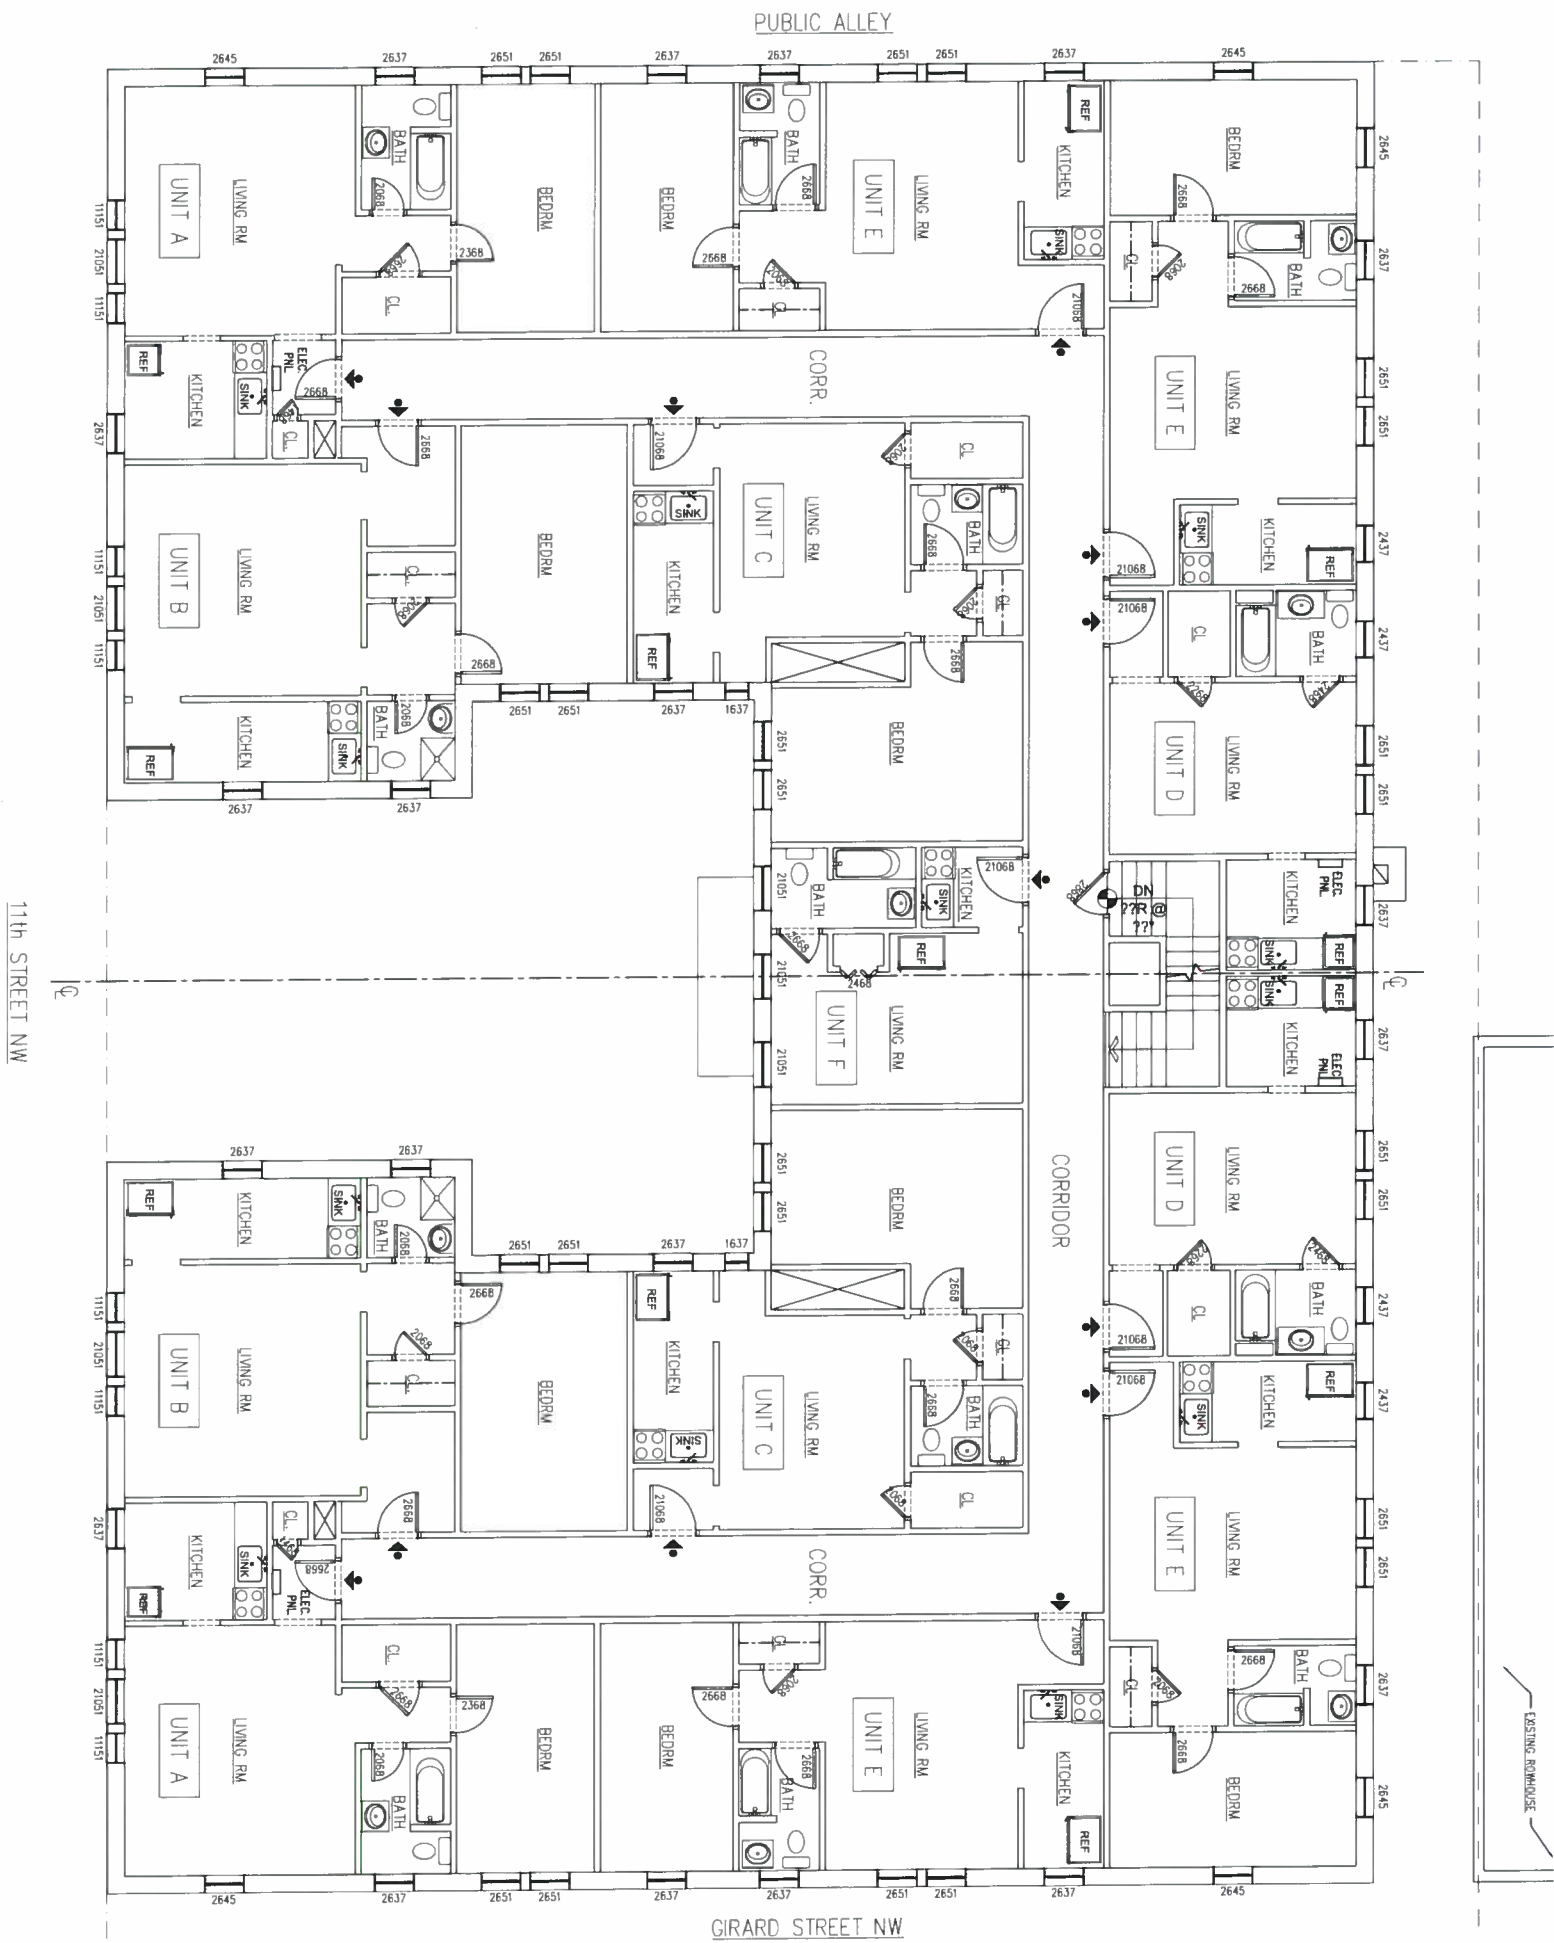

EX.03

03.19.2014

6702 Second Street, NW - Suite LL-1
Washington, DC 20012
(202) 246-8998
www.globalhousingalliance.com

SD
DRAWINGS

Professional Certification,
I certify that these documents
were prepared or approved
by me, and that I am a duly
licensed architect under
the laws of the State of
license number
expiration date


REVISIONS

INTERIOR RENOVATION OF:


Jefferson – 11th Street, LLC

2724 11th Street , NW


Washington, DC 20010

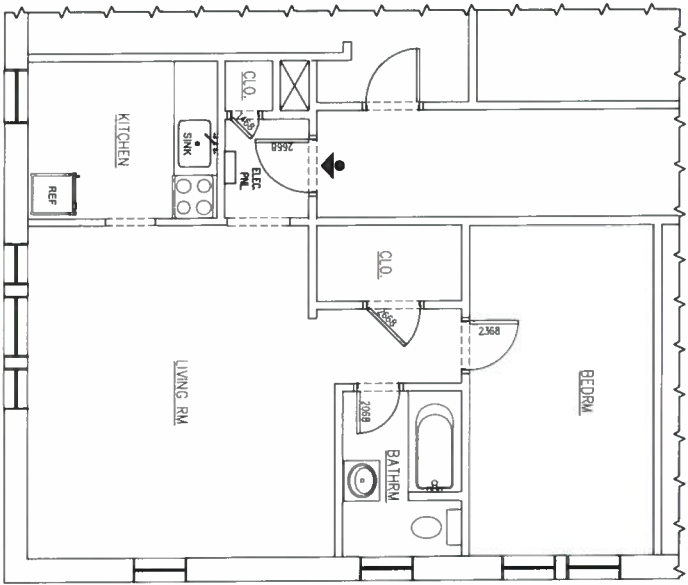


UNIT A

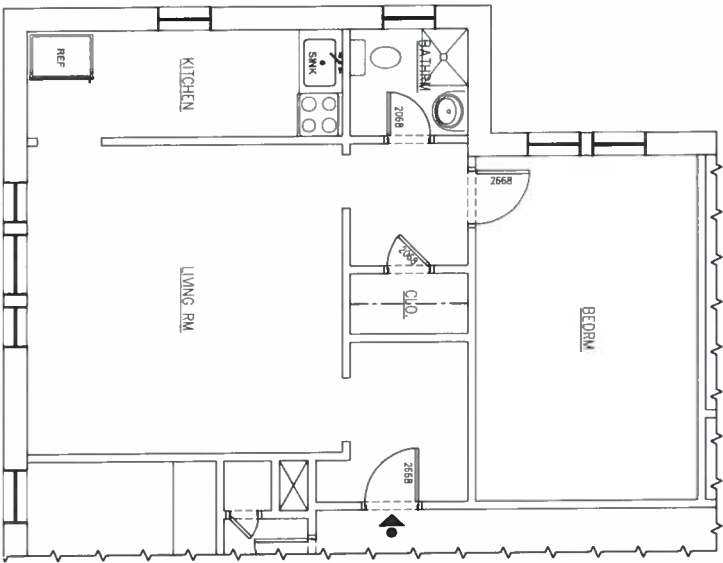


UNIT B

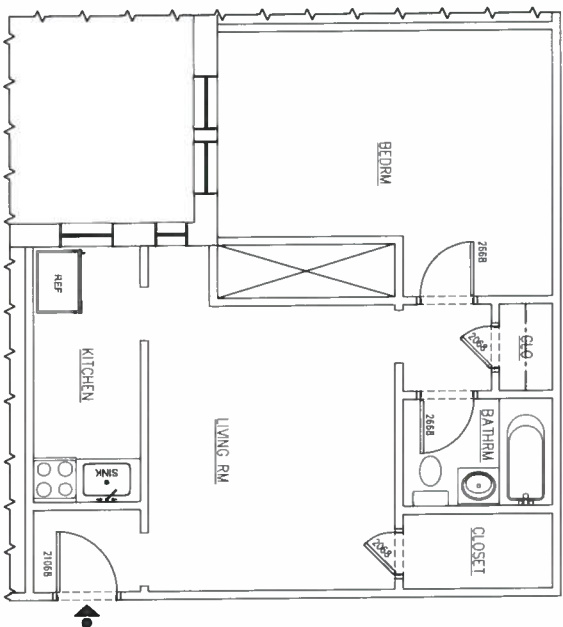


UNIT C

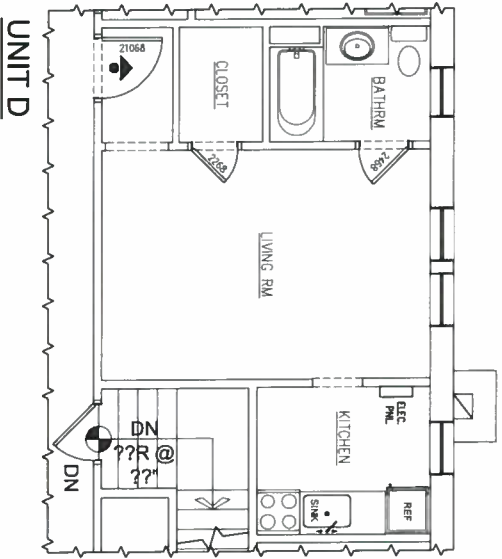

UNIT D

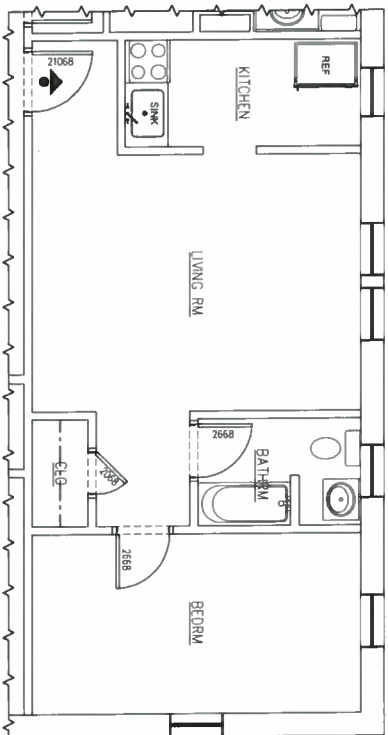

UNIT E

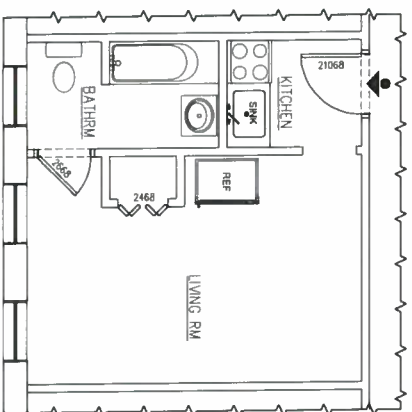

UNIT F

