


SURVEYOR'S CERTIFICATE
I HEREBY CERTIFY THAT TO THE BEST OF
MY PROFESSIONAL KNOWLEDGE AND BELIEF THE
IMPROVEMENTS SHOWN HEREON ARE THE RESULT
OF ACTUAL FIELD MEASUREMENTS.

D. S. 3-15-13

DANIEL I. CAMWOOD,
LICENSED SURVEYOR DC 900265

DATE

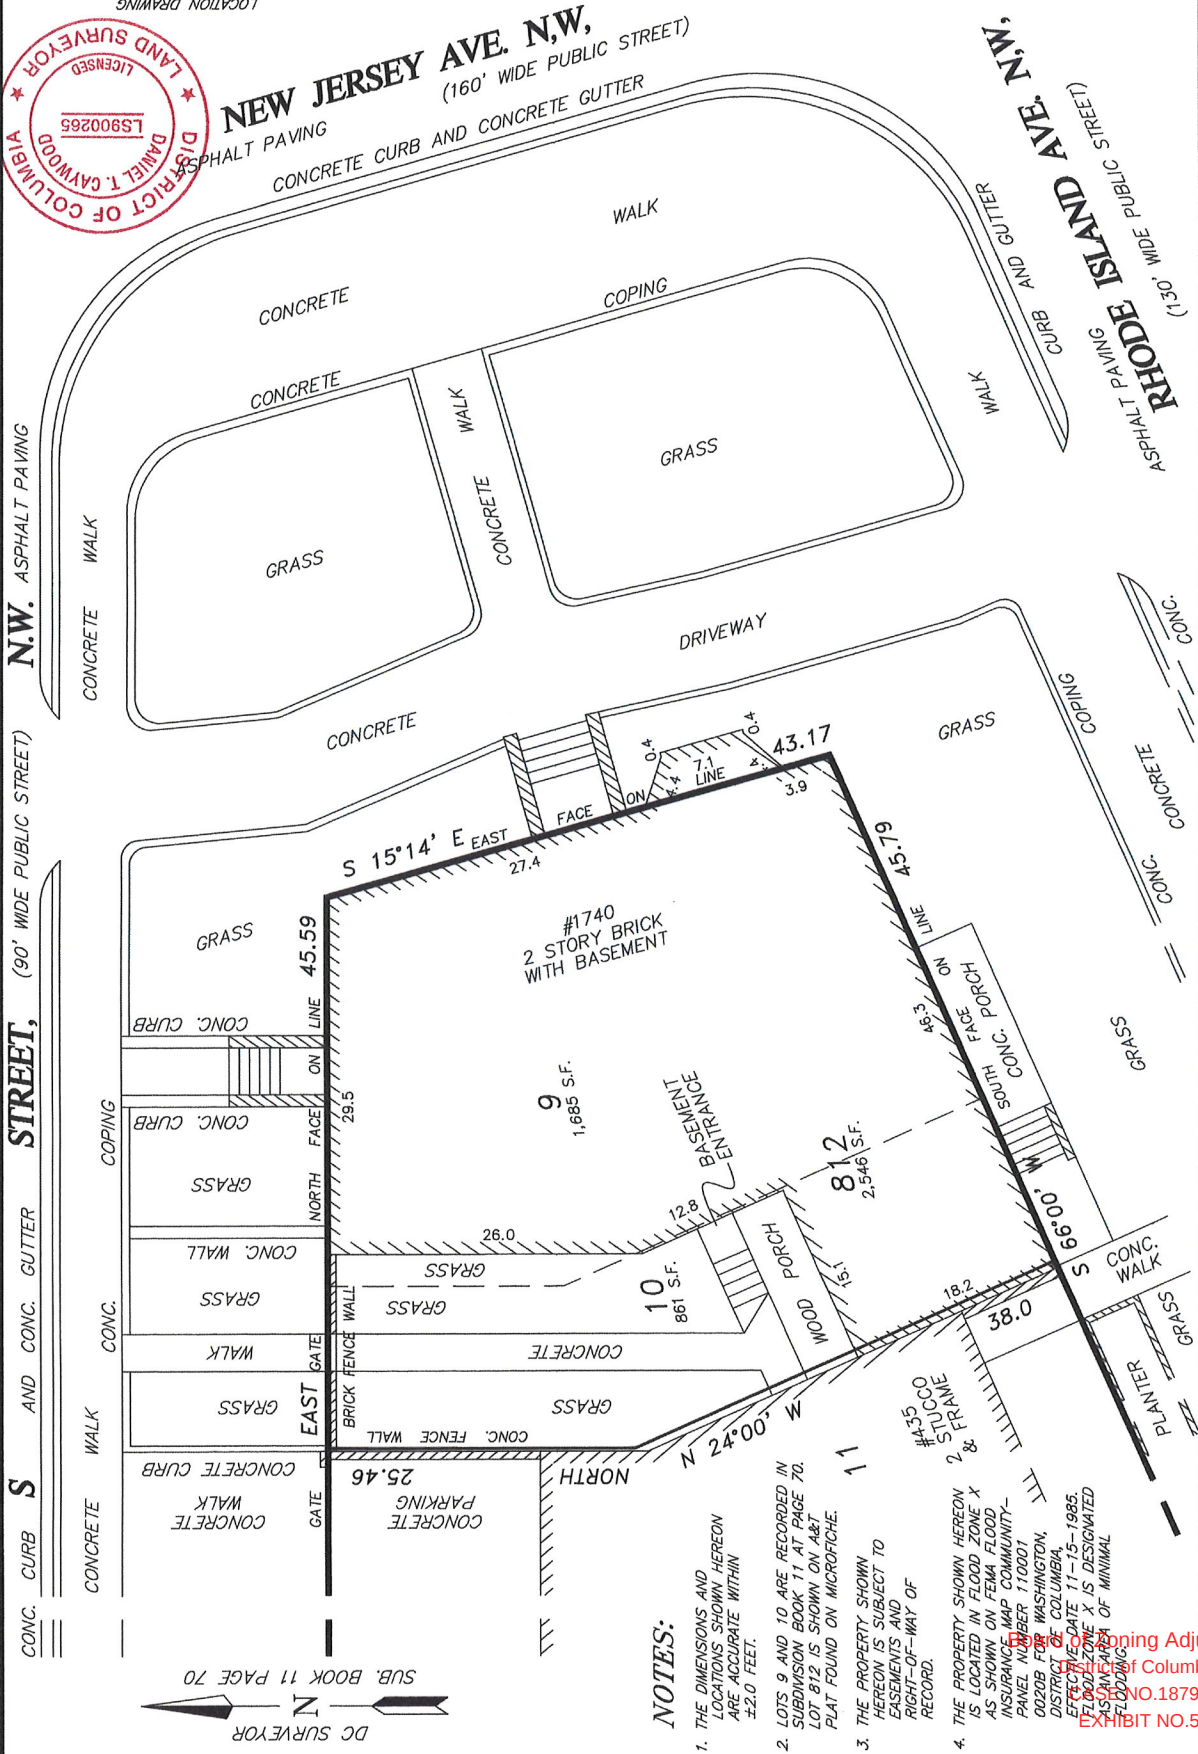

NOTES:

1. THE DIMENSIONS AND LOCATIONS SHOWN HEREON ARE ACCURATE WITHIN ±2.0 FEET.
2. LOTS 9 AND 10 ARE RECORDED IN SUBDIVISION BOOK 11 AT PAGE 70. LOT B12 IS SHOWN ON A&T PLAT FOUND ON MICROFICHE.
3. THE PROPERTY SHOWN HEREON IS SUBJECT TO EASEMENTS AND RIGHT-OF-WAY OF RECORD.
4. THE PROPERTY SHOWN HEREON IS LOCATED IN FLOOD ZONE X AS SHOWN ON FEMA FLOOD INSURANCE MAP COMMUNITY-PANEL NUMBER 110001 GO203B FOR WASHINGTON, DISTRICT OF COLUMBIA. EFFECTIVE DATE 11-15-1985. FLOOD ZONE X IS DESIGNATED AS AN AREA OF MINIMAL FLOOD HAZARD.

INSURANCE
PANEL NUMBER
0020B FOR W
DISTRICT OF C
EFFECTIVE DA
FLOOD ZONE
ASSANARPA
FLOODING.