


MORRISON STREET

STREET

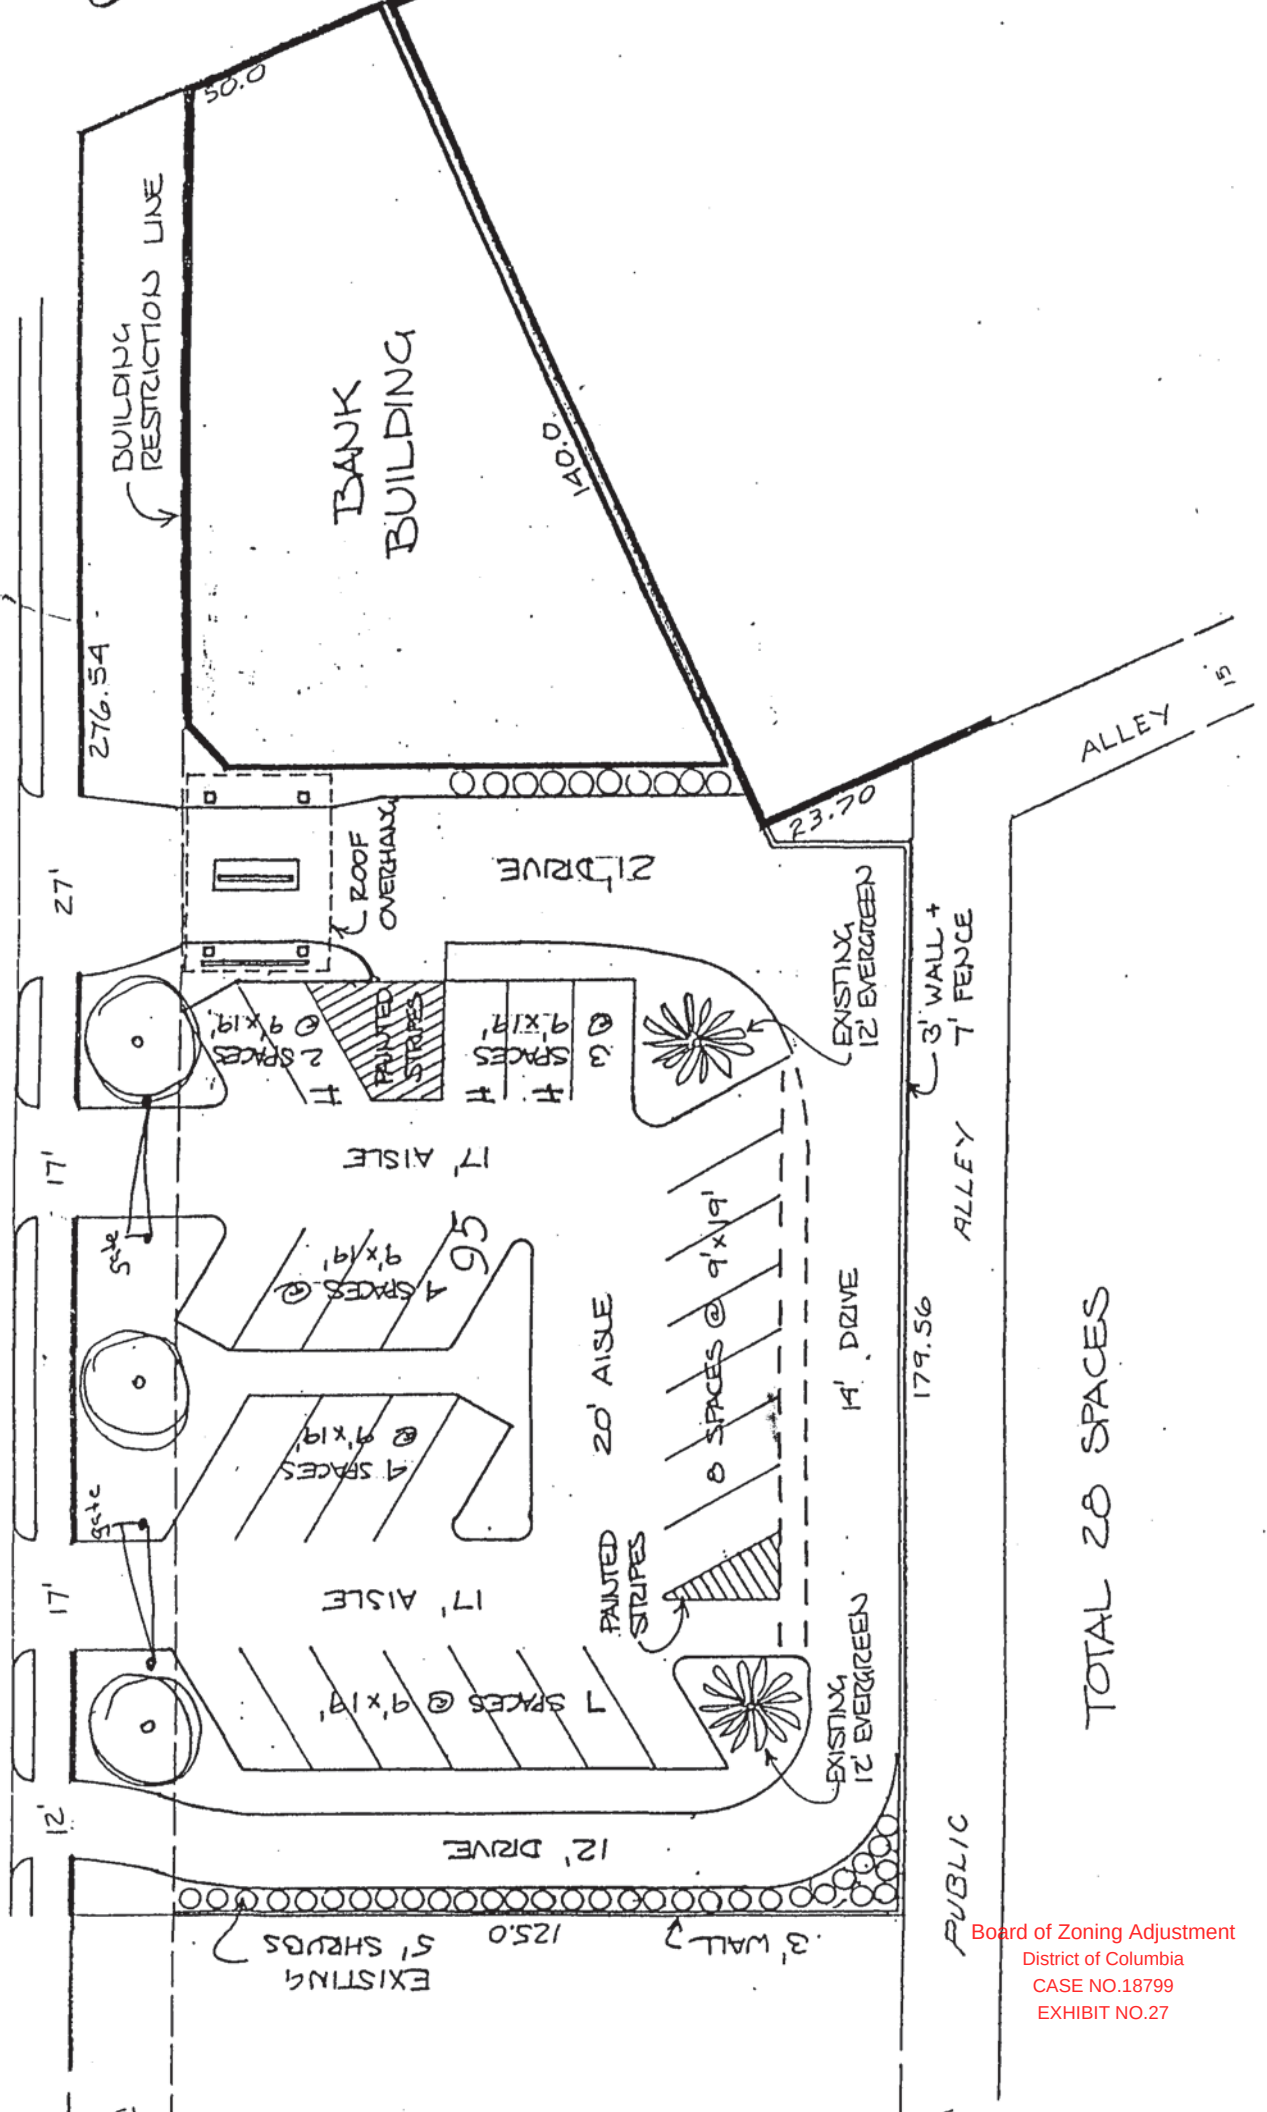

TOTAL 28 SPACES