


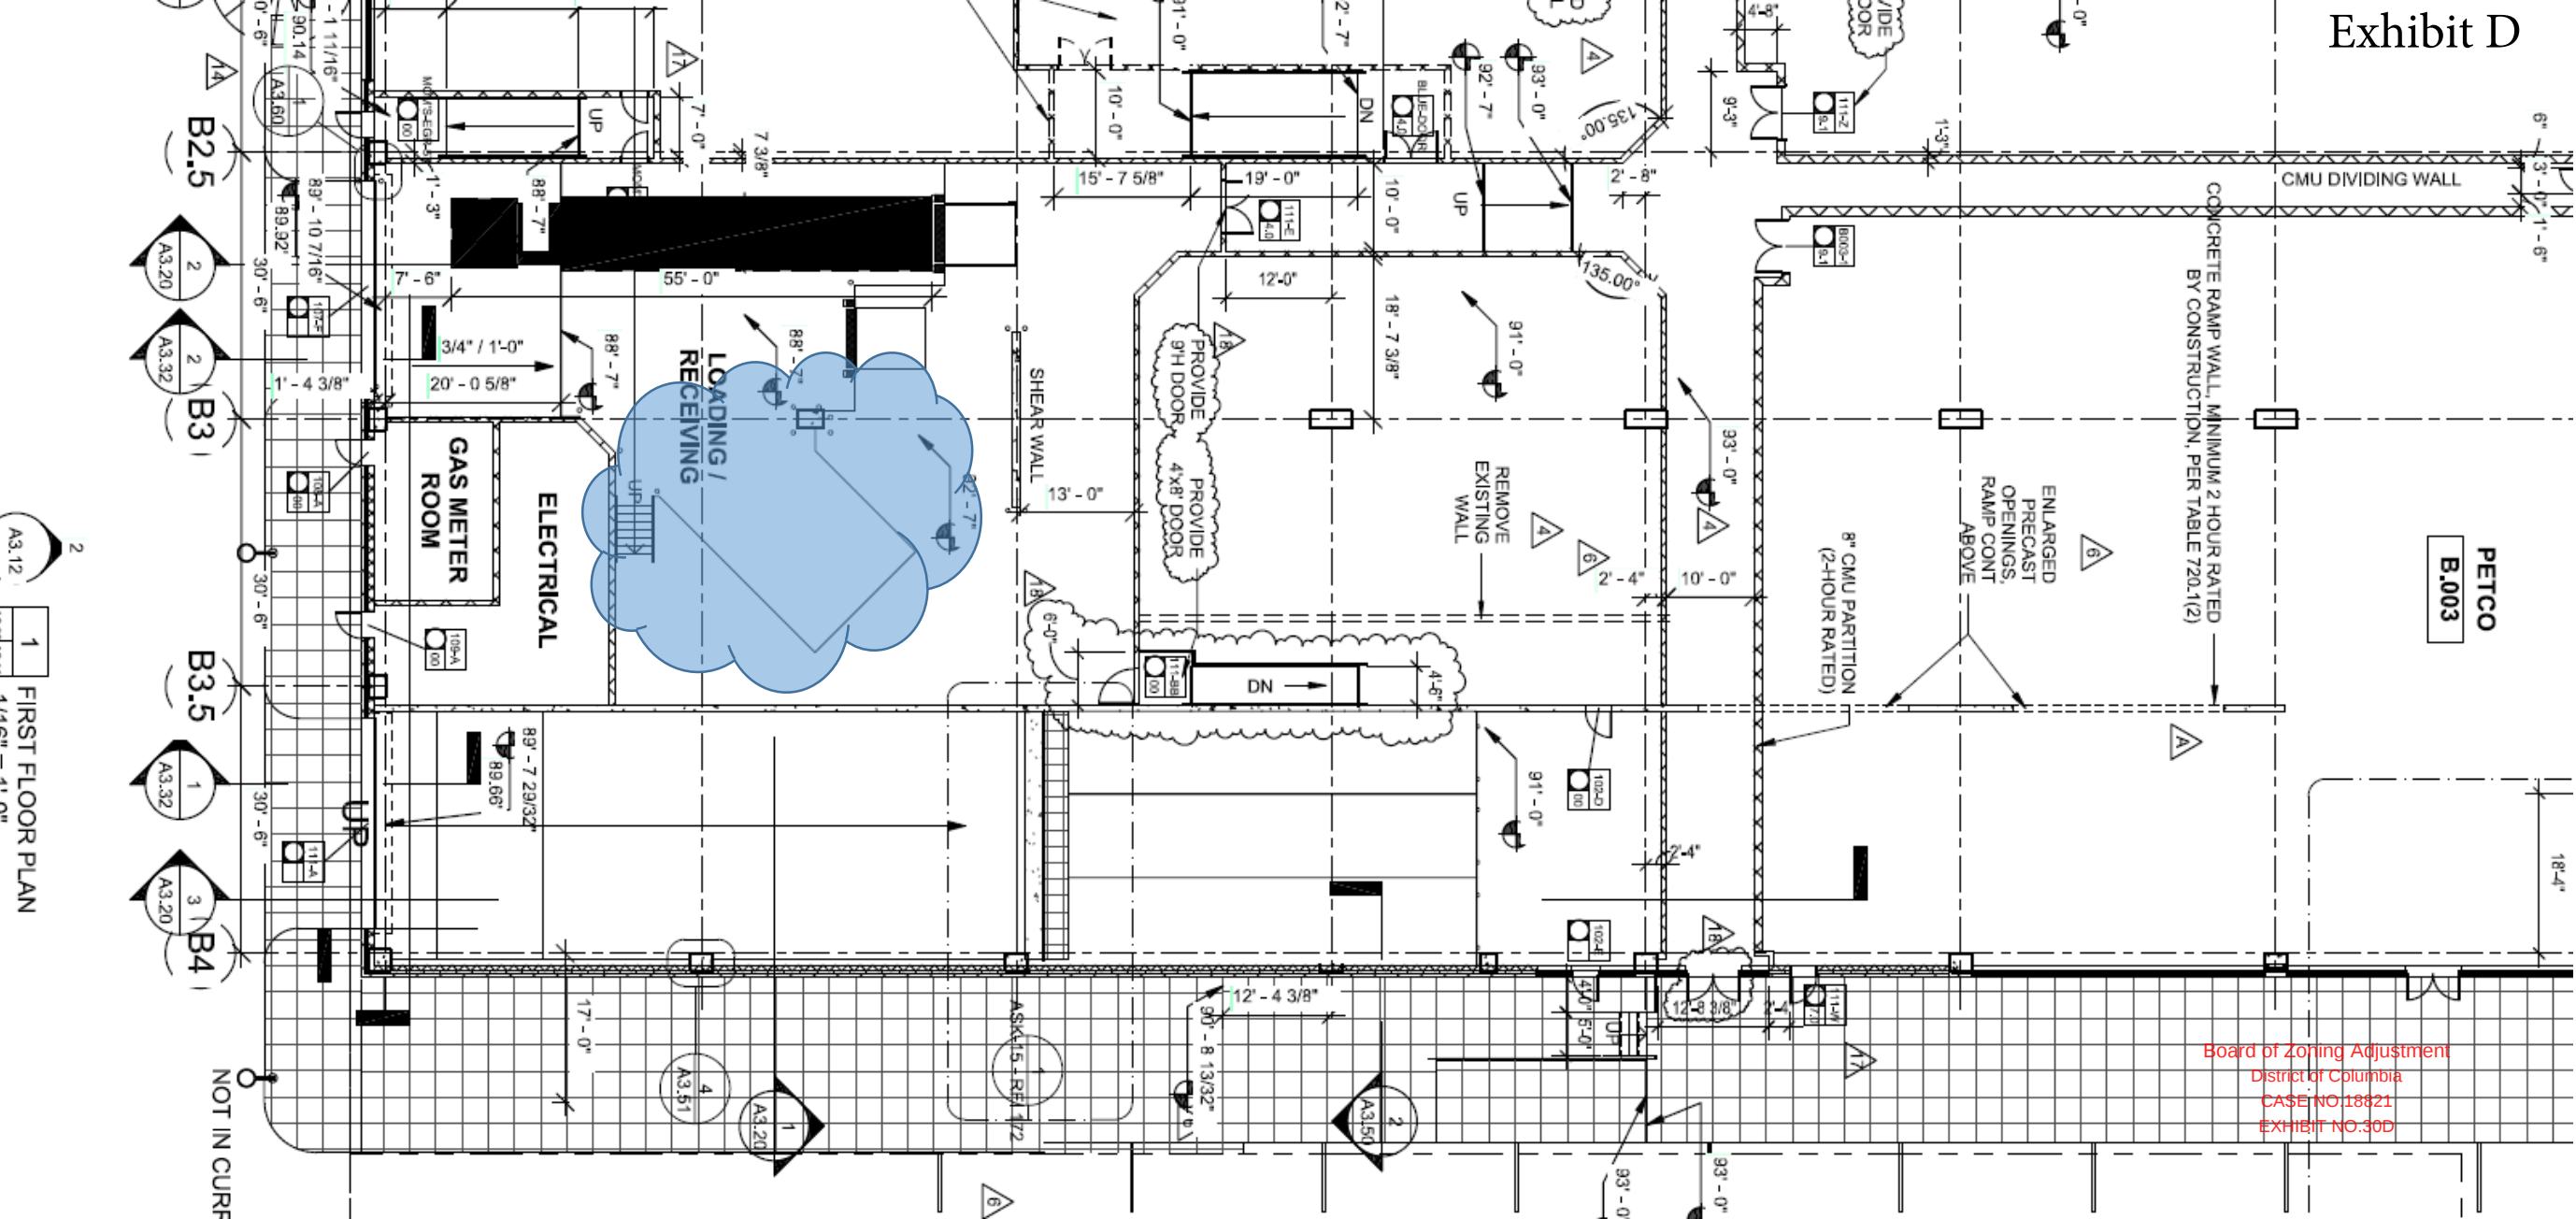

Board of Zoning Adjustment
 District of Columbia
 CASE NO.18821
 EXHIBIT NO.30D

2
 1
 FIRST FLOOR PLAN

NOT IN CURR