


2 Z- 2ND FLOOR PLAN
1" = 10'-0"

PORCH
AREA
WITHIN
PROPERTY
72 SF

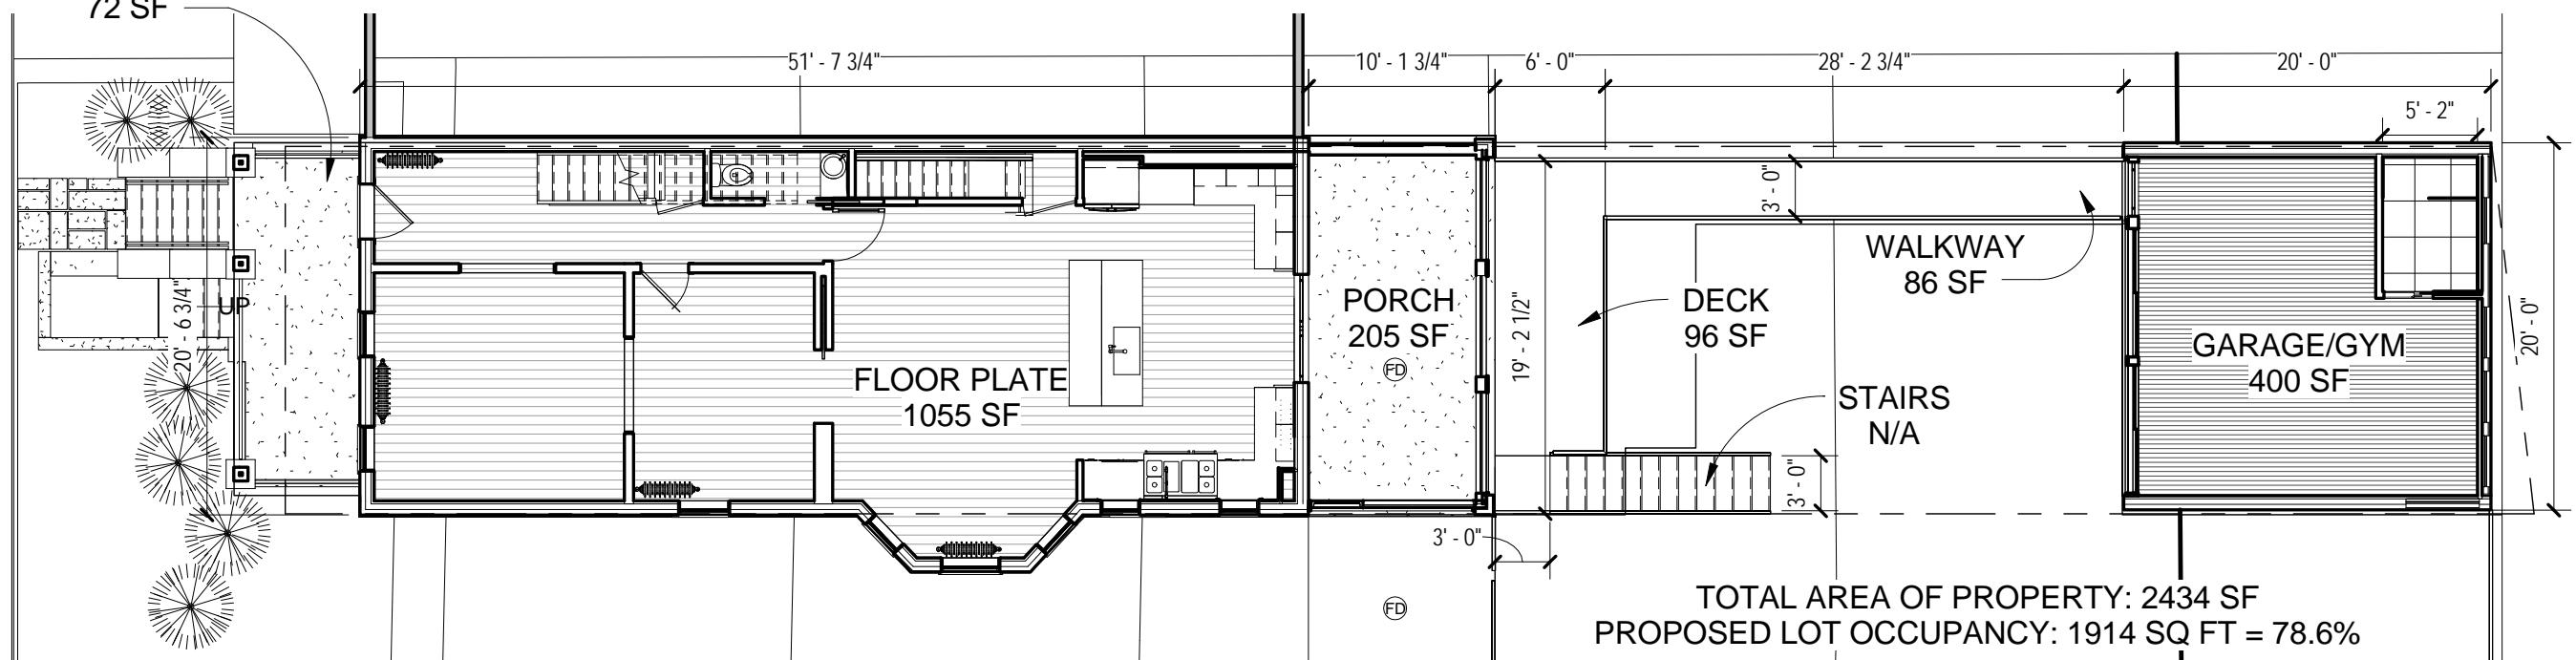

1 Z - 1ST FLOOR PLAN
1" = 10'-0"