

Bank of America - Dupont Circle


Concept Design - entry facade

MAY 12, 2014

Gensler


Board of Zoning Adjustment
District of Columbia
CASE NO.18828
EXHIBIT NO.13

project vicinity & site map

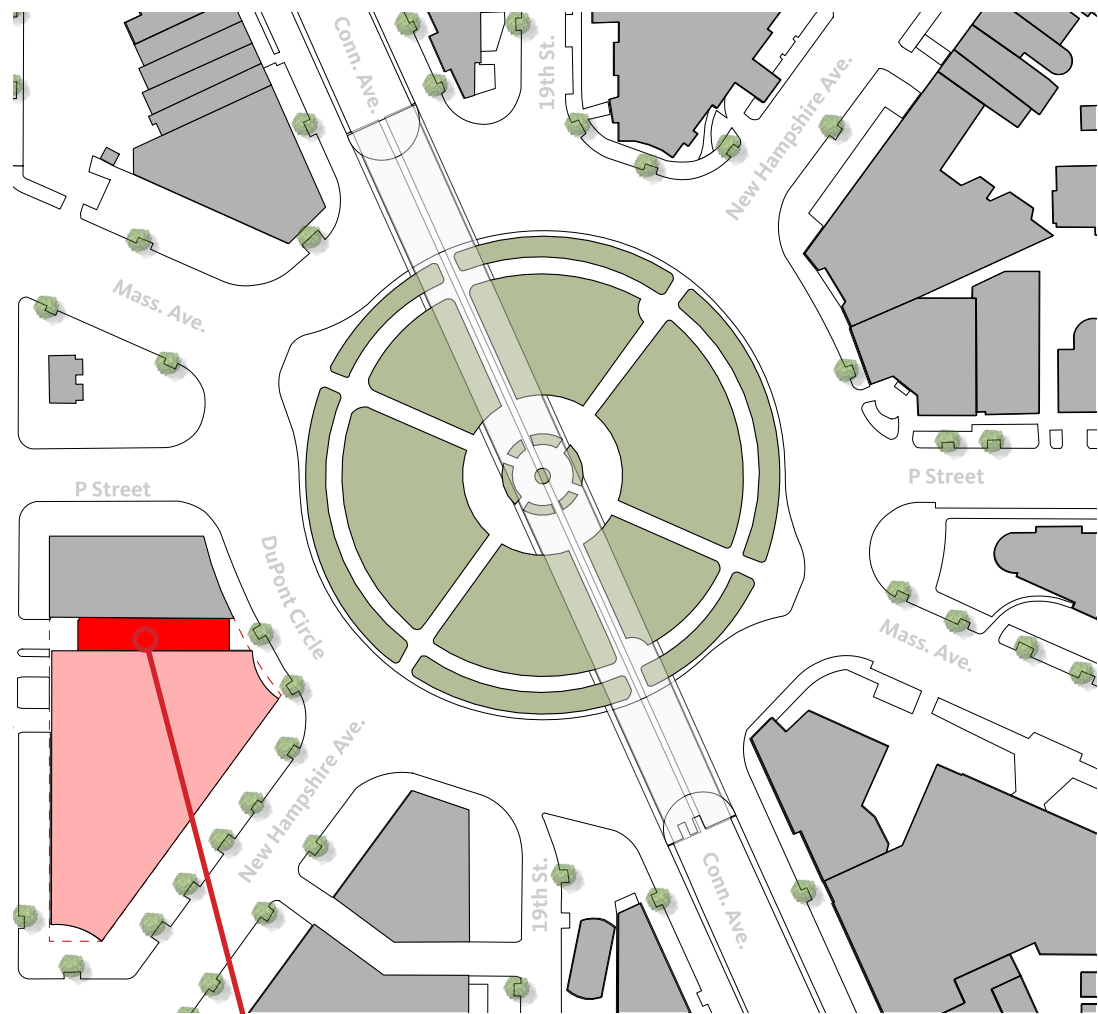

project location - 3 dupont circle
washington dc


project site plan

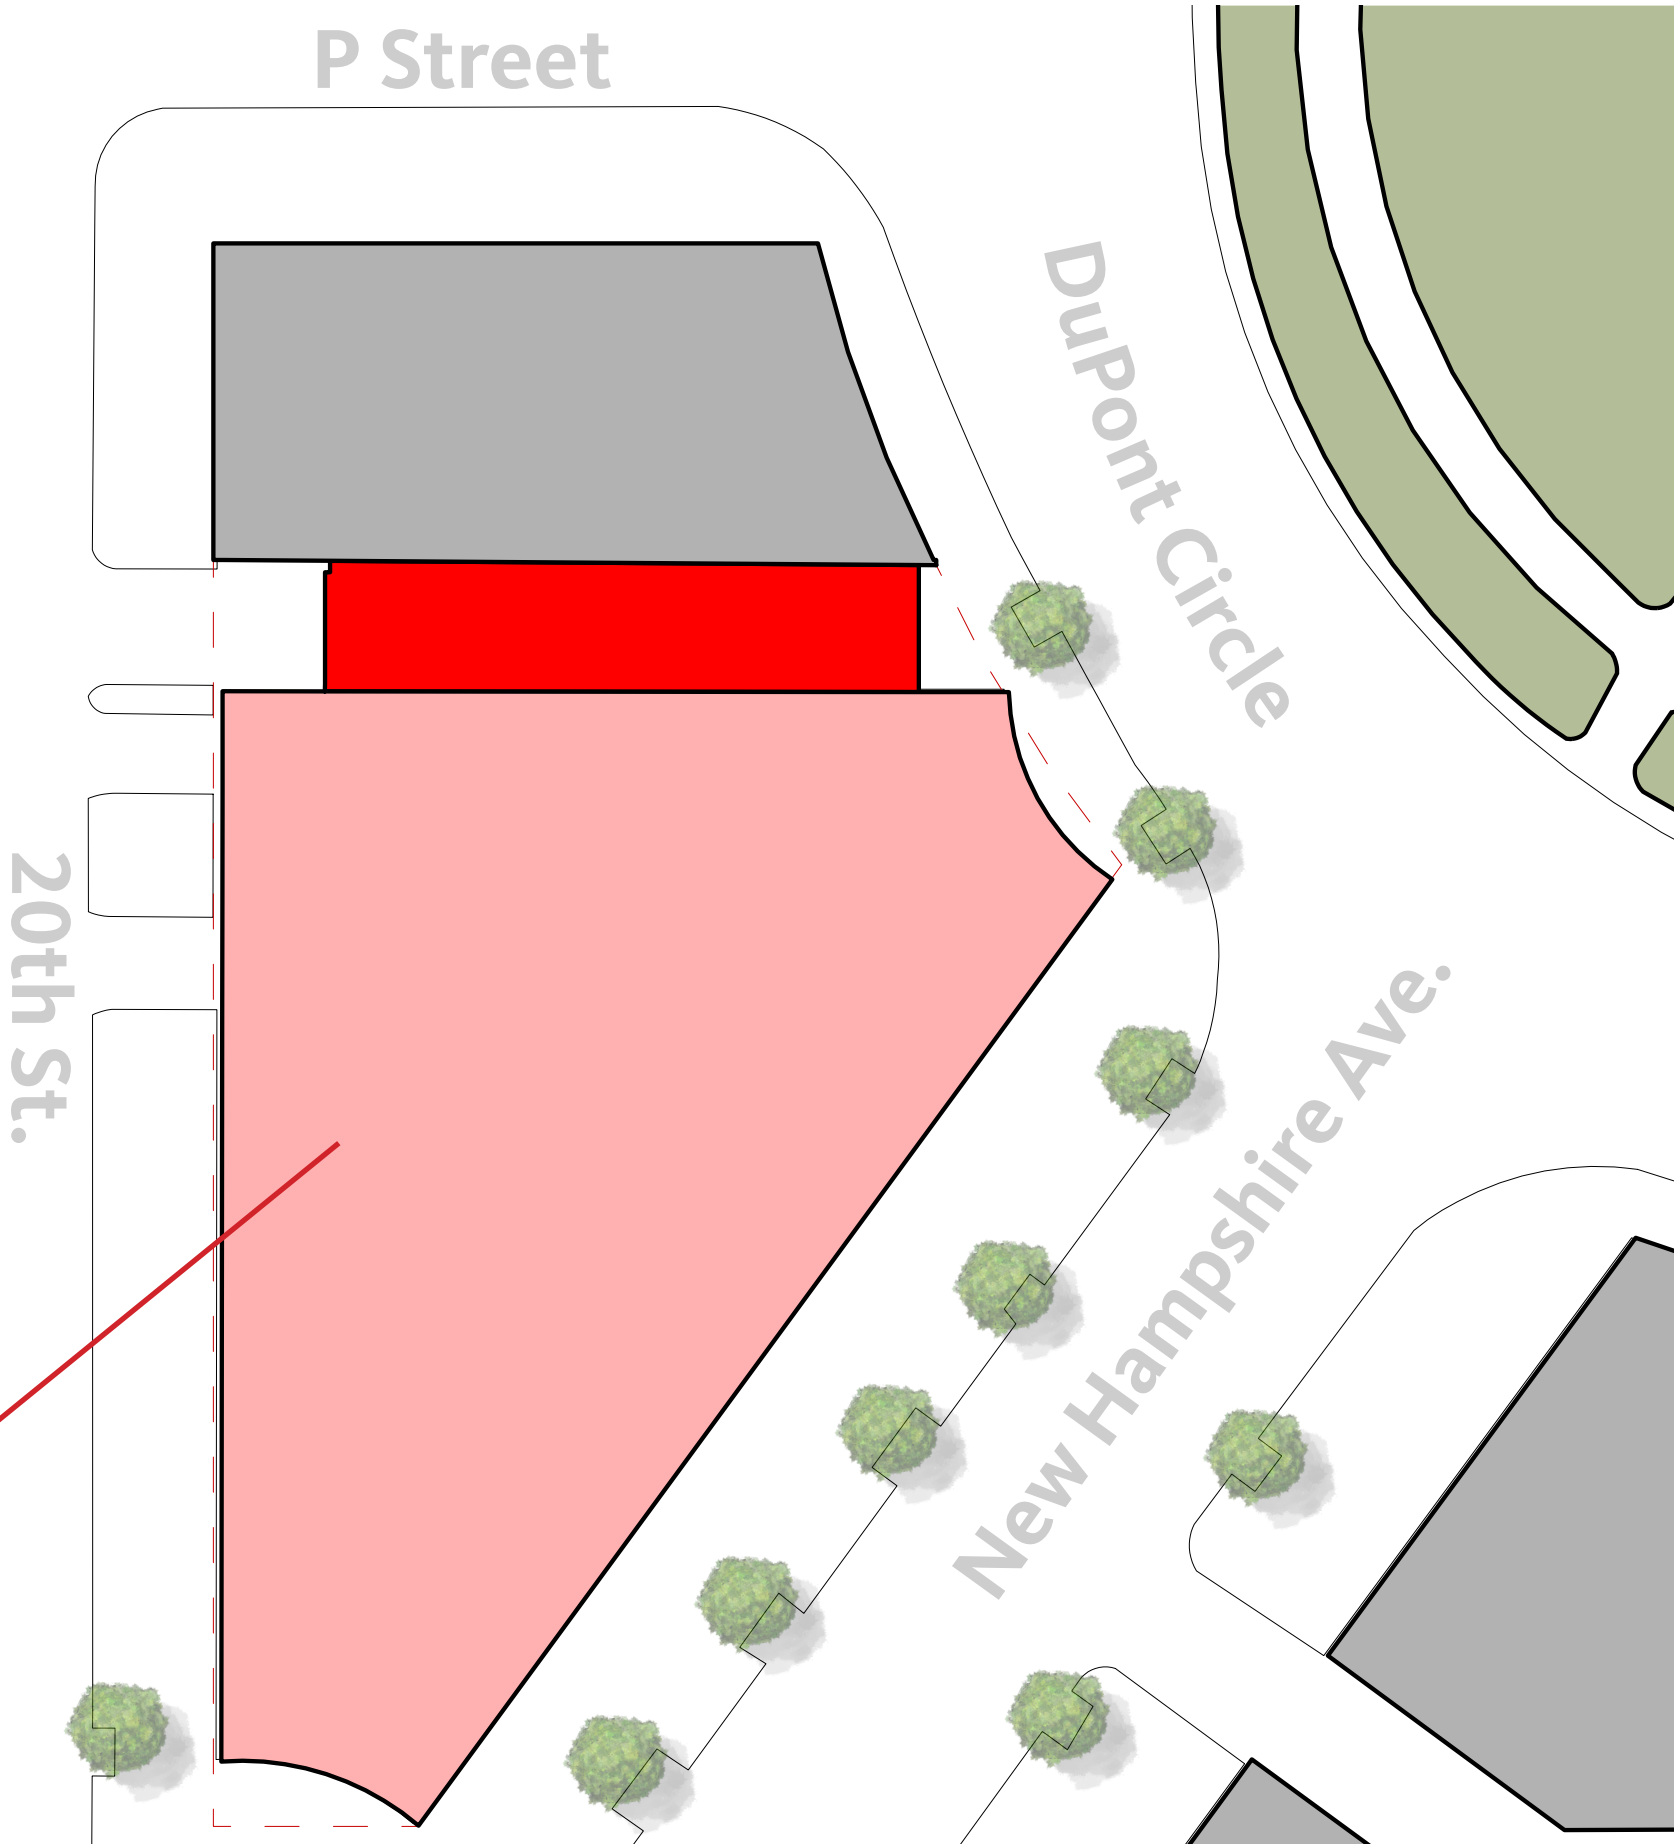


site photos



floor plans

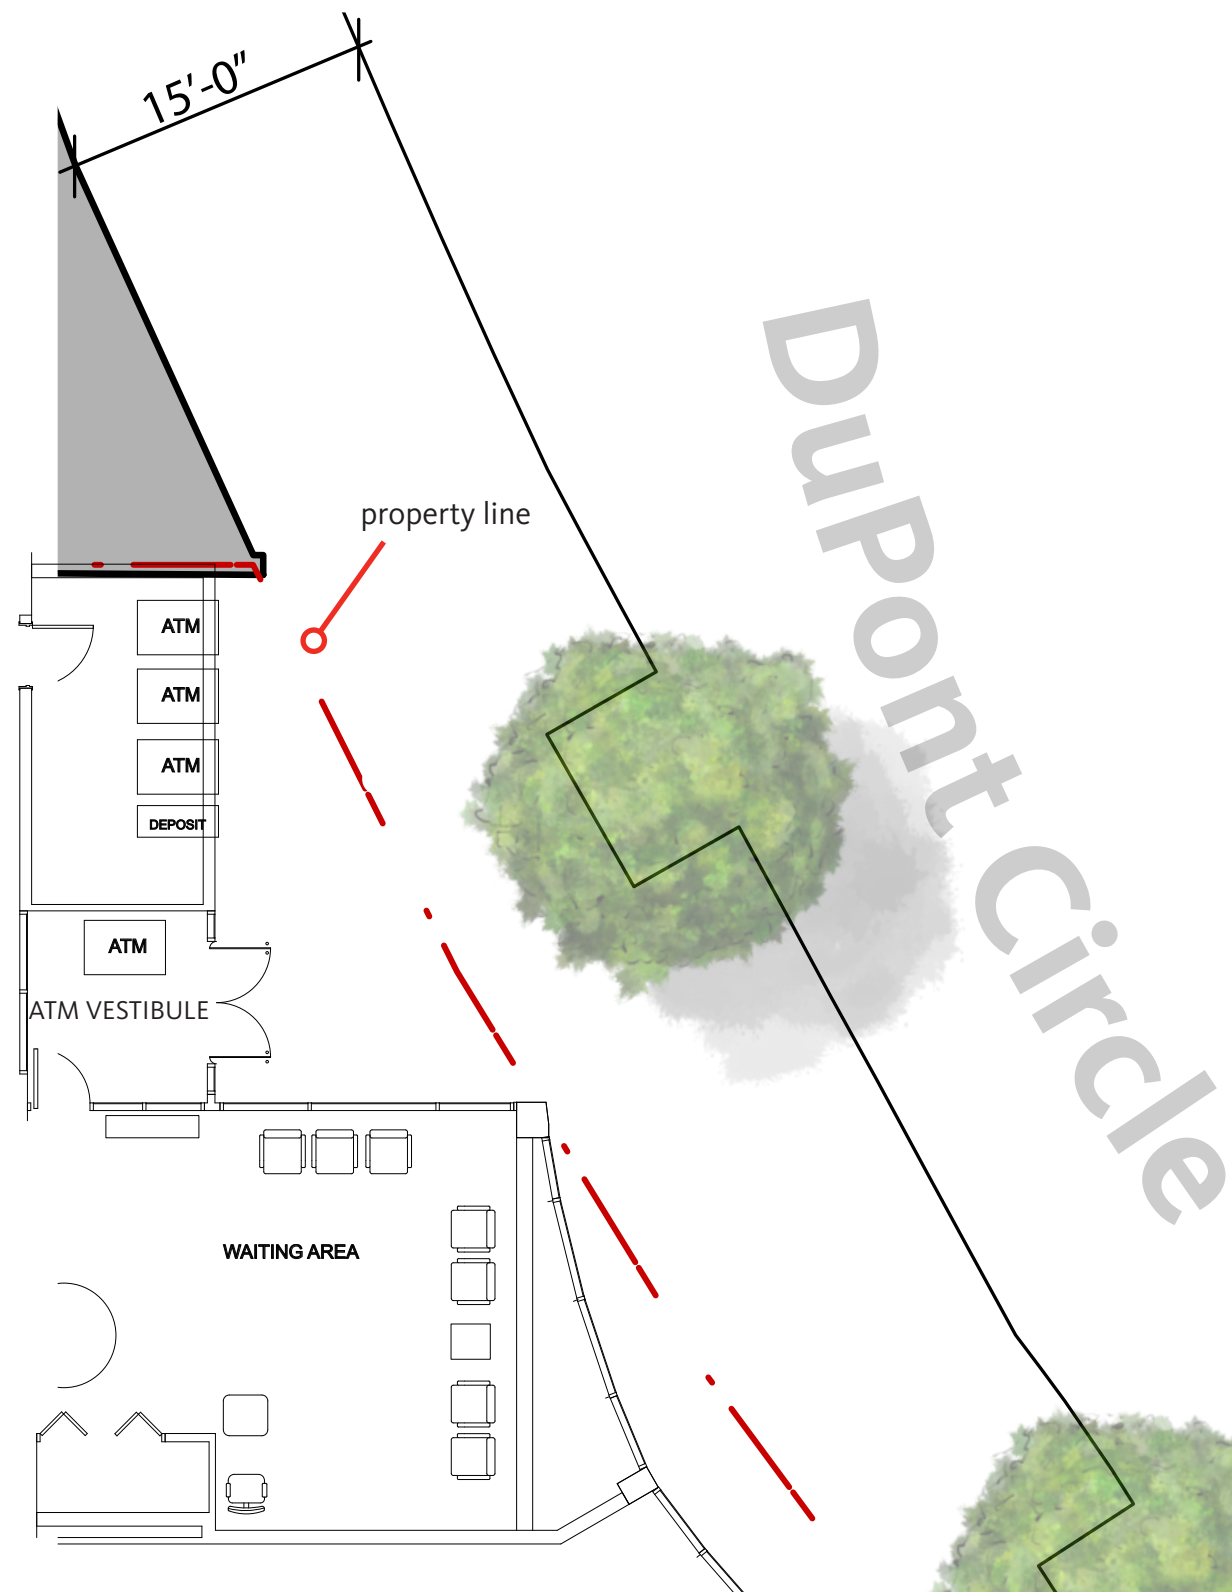


existing floor plan

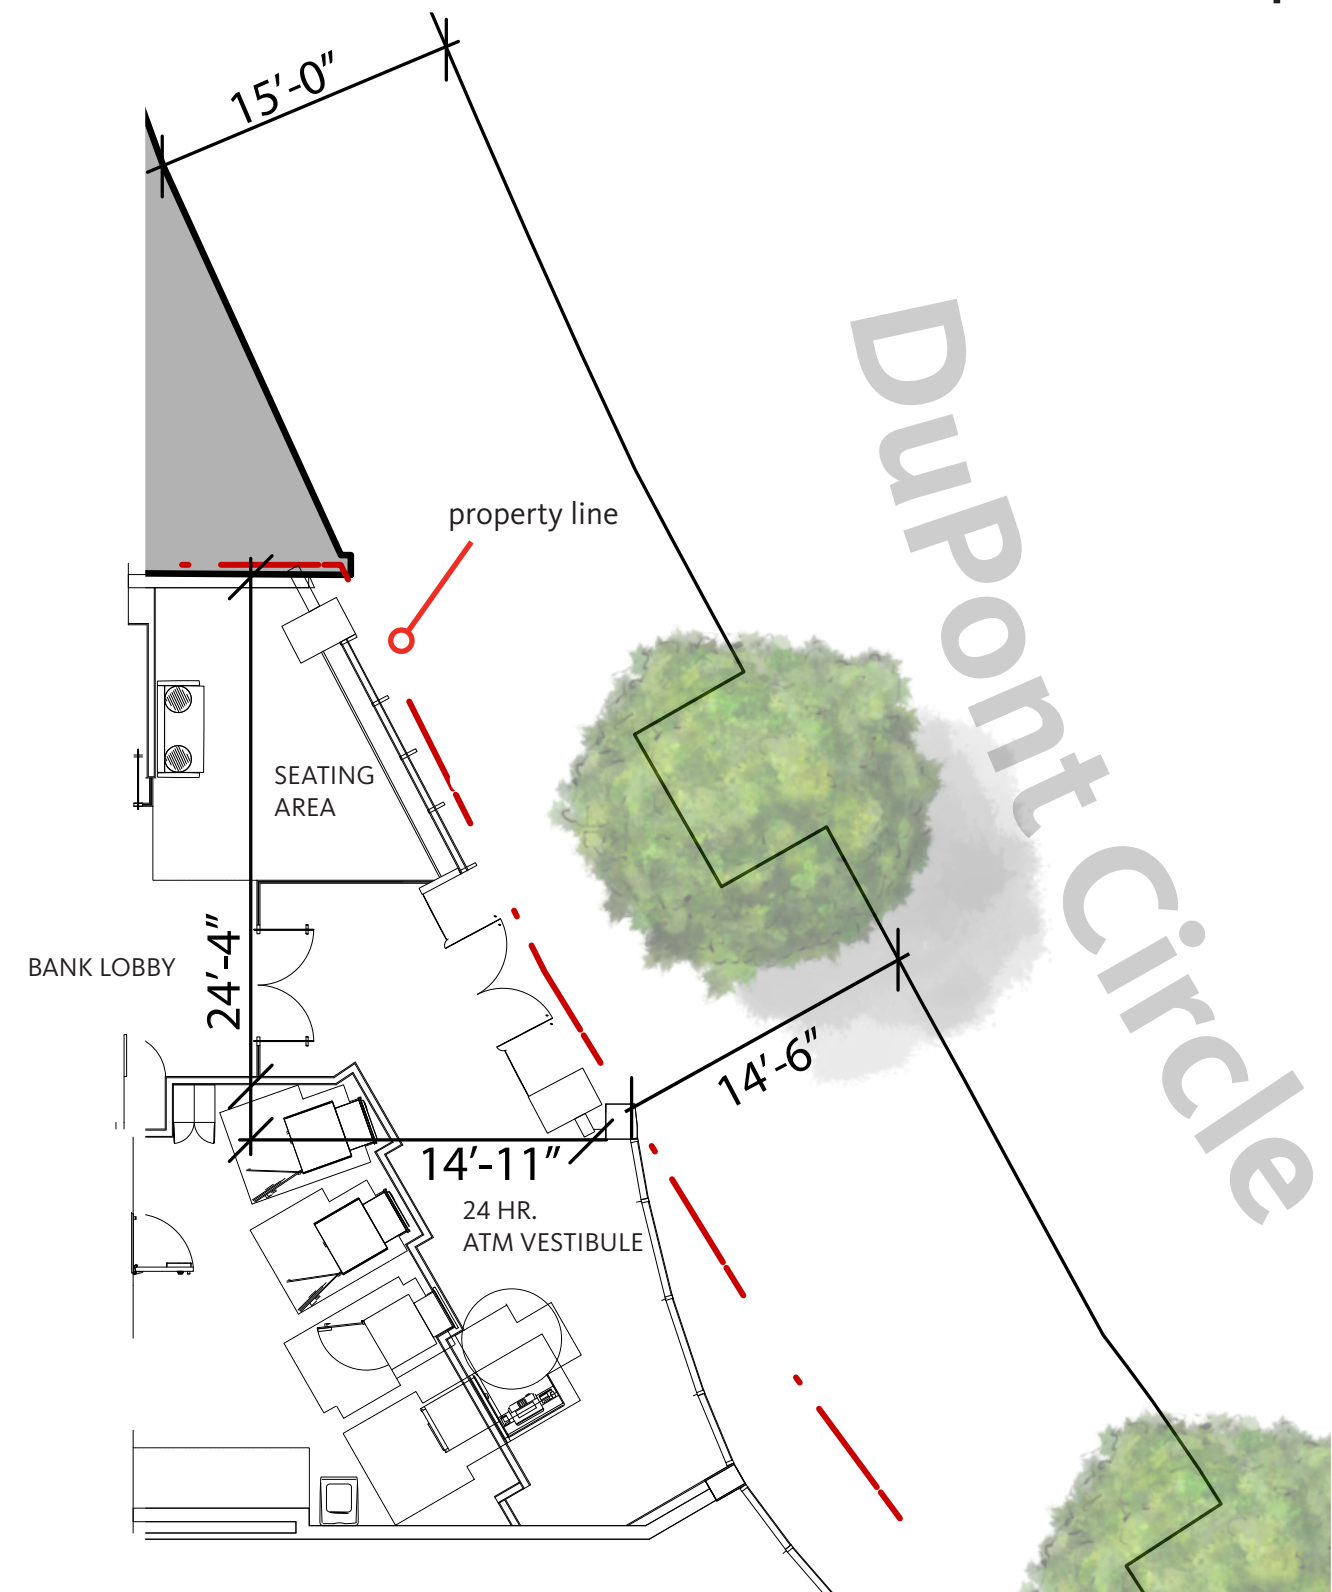

proposed floor plan

concept elevation

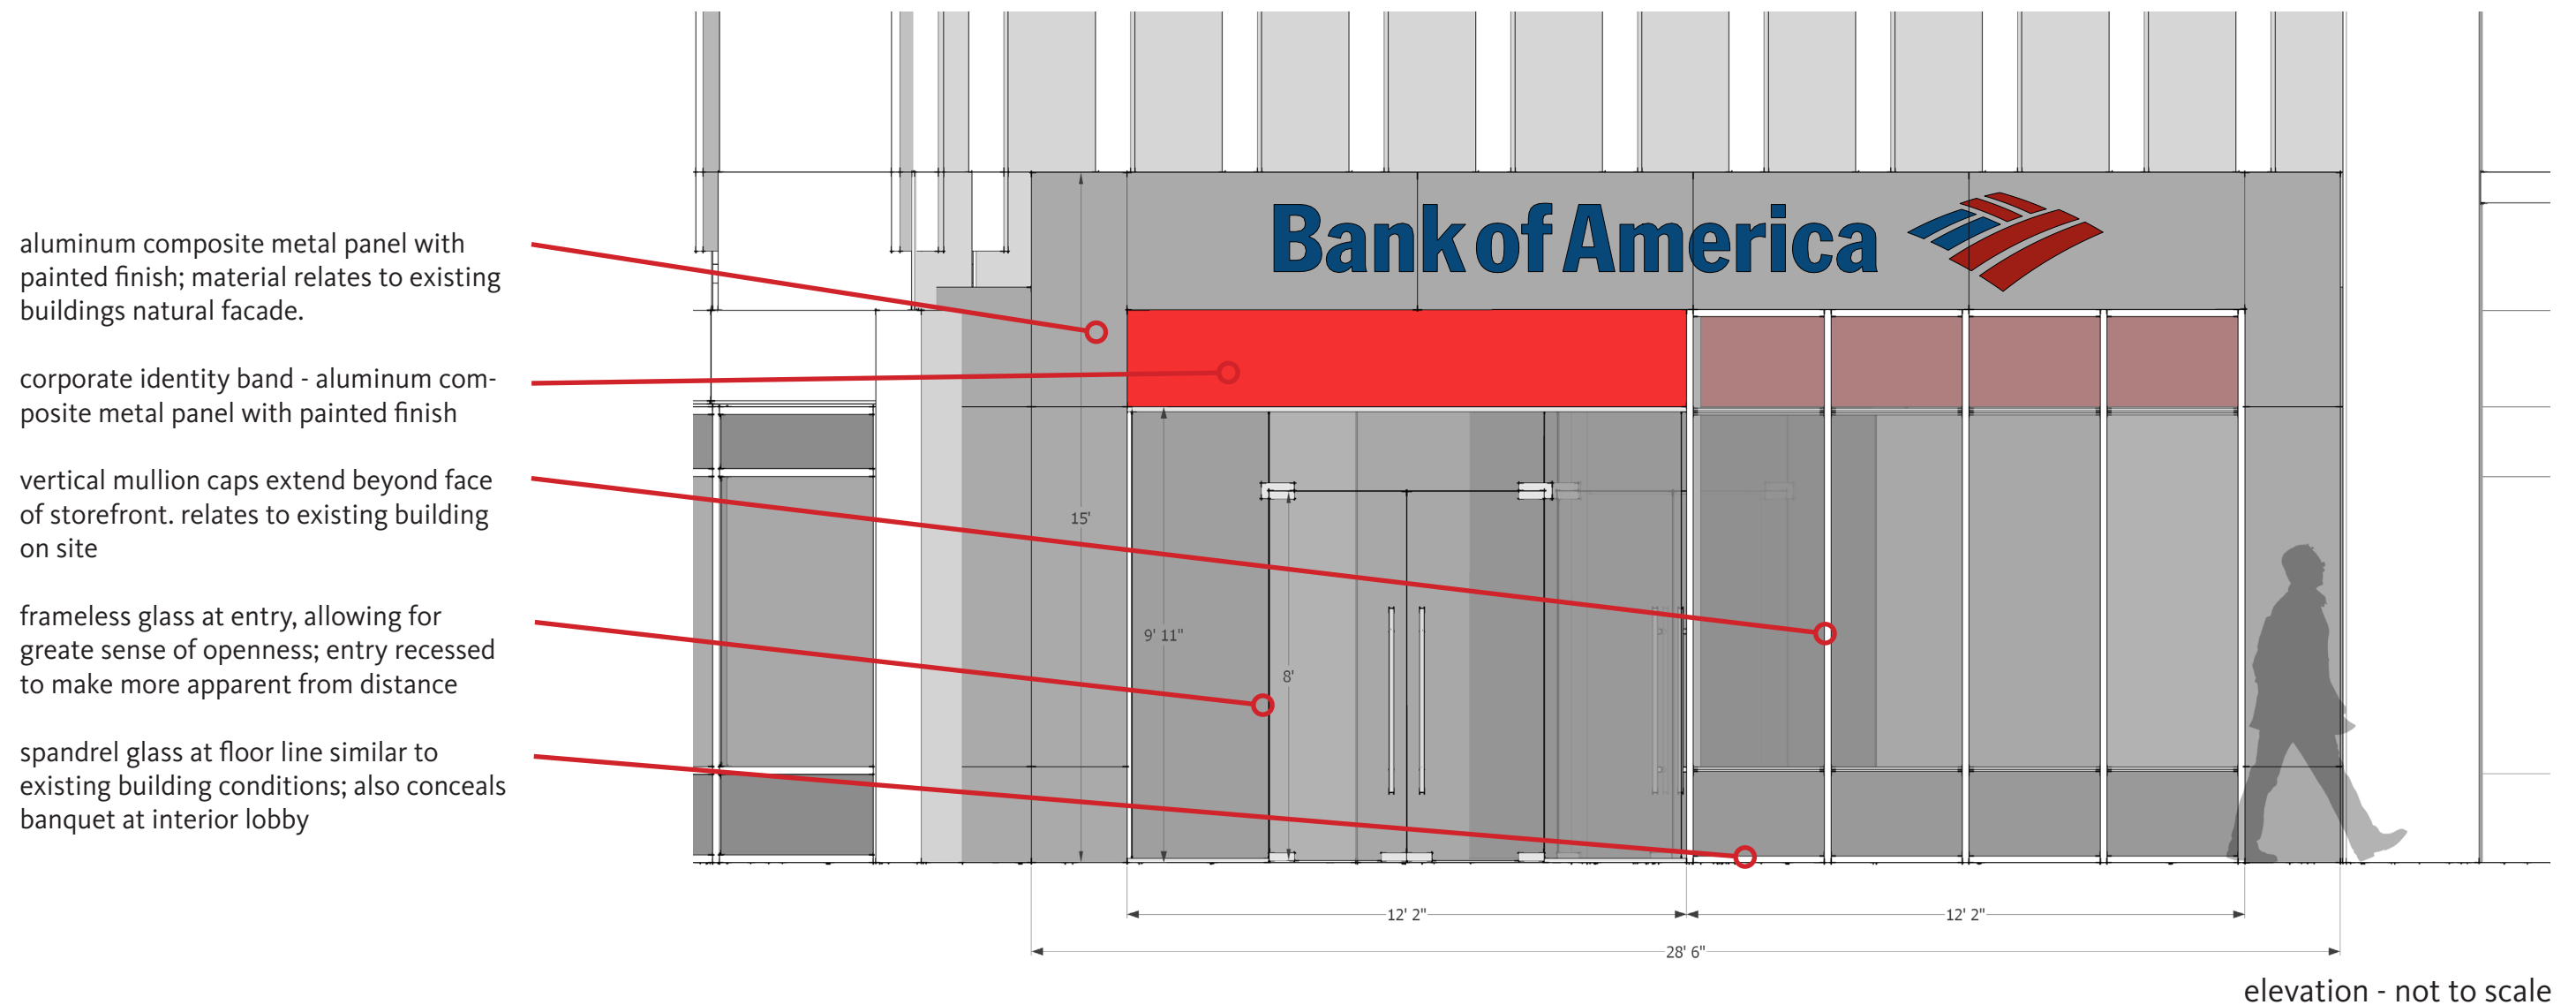

concept perspective



concept perspective

