

D

D

C

C



B

B

A

A



| LEGEND |                           |
|--------|---------------------------|
|        | CONCRETE                  |
|        | VEGETATION                |
|        | ASPHALT                   |
|        | FIRE HYDRANT              |
|        | GUY WIRE                  |
|        | SANITARY MANHOLE          |
|        | WATER MANHOLE             |
|        | GRASS                     |
|        | DECIDUOUS TREE            |
|        | POLE BASE                 |
|        | GLOBE LIGHT POLE          |
|        | BOLLARD                   |
|        | RUBBER                    |
|        | UNDERGROUND COMMUNICATION |
|        | UNDERGROUND ELECTRIC      |
|        | UNDERGROUND GAS           |
|        | UNDERGROUND SEWER         |
|        | UNDERGROUND WATER         |
|        | PROPERTY LINE             |
|        | TC TOP OF CURB            |
|        | FL FLOWLINE               |
|        | TW TOP OF WALL            |
|        | CLF CHAIN LINK FENCE      |
|        | RECORD                    |
|        | MEASUREMENT               |

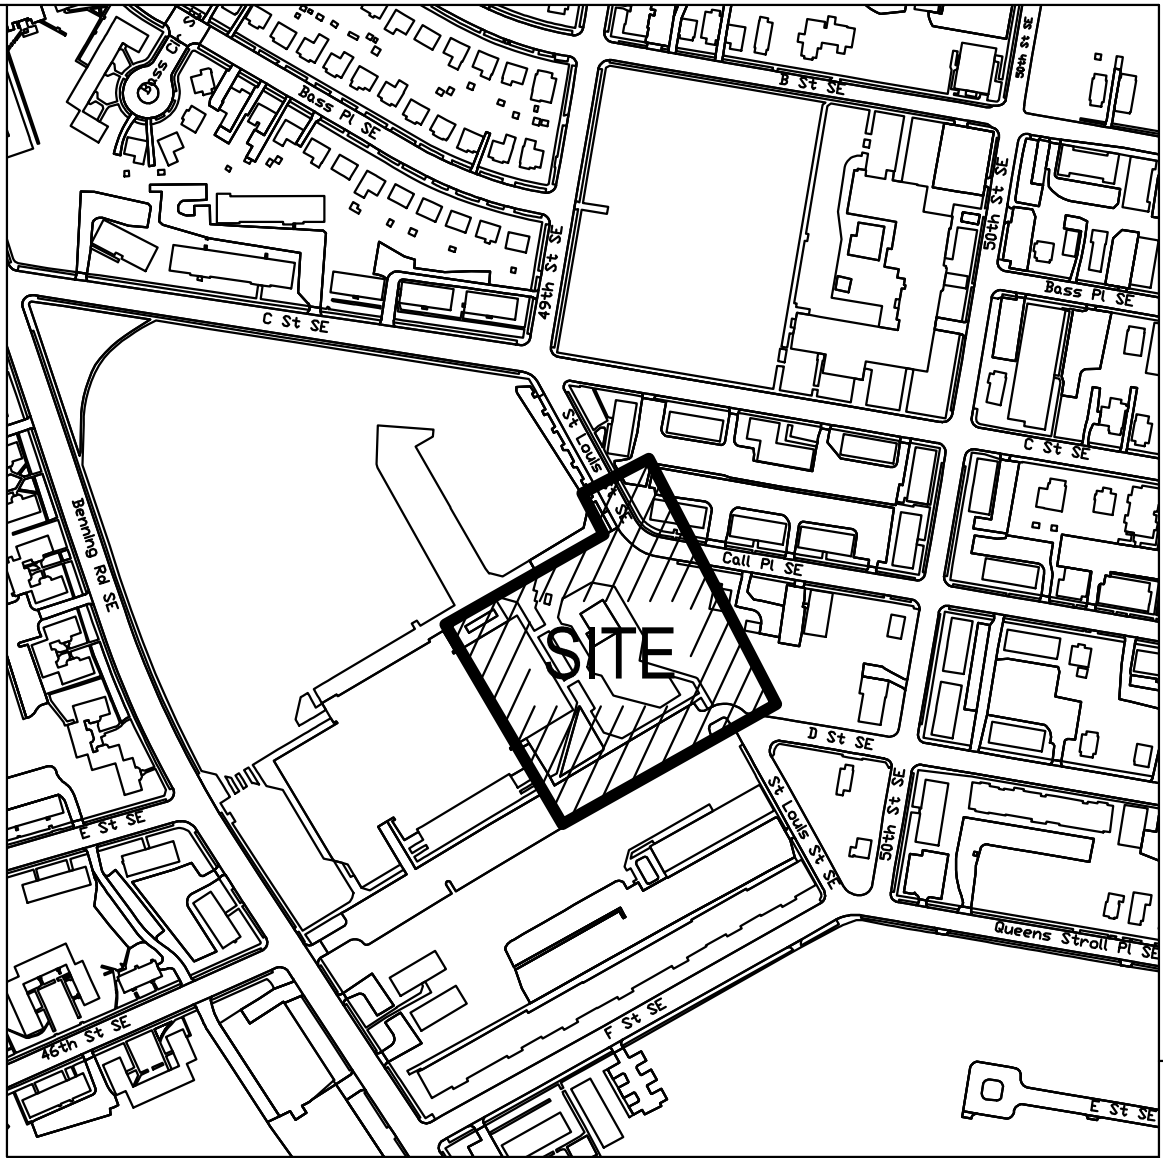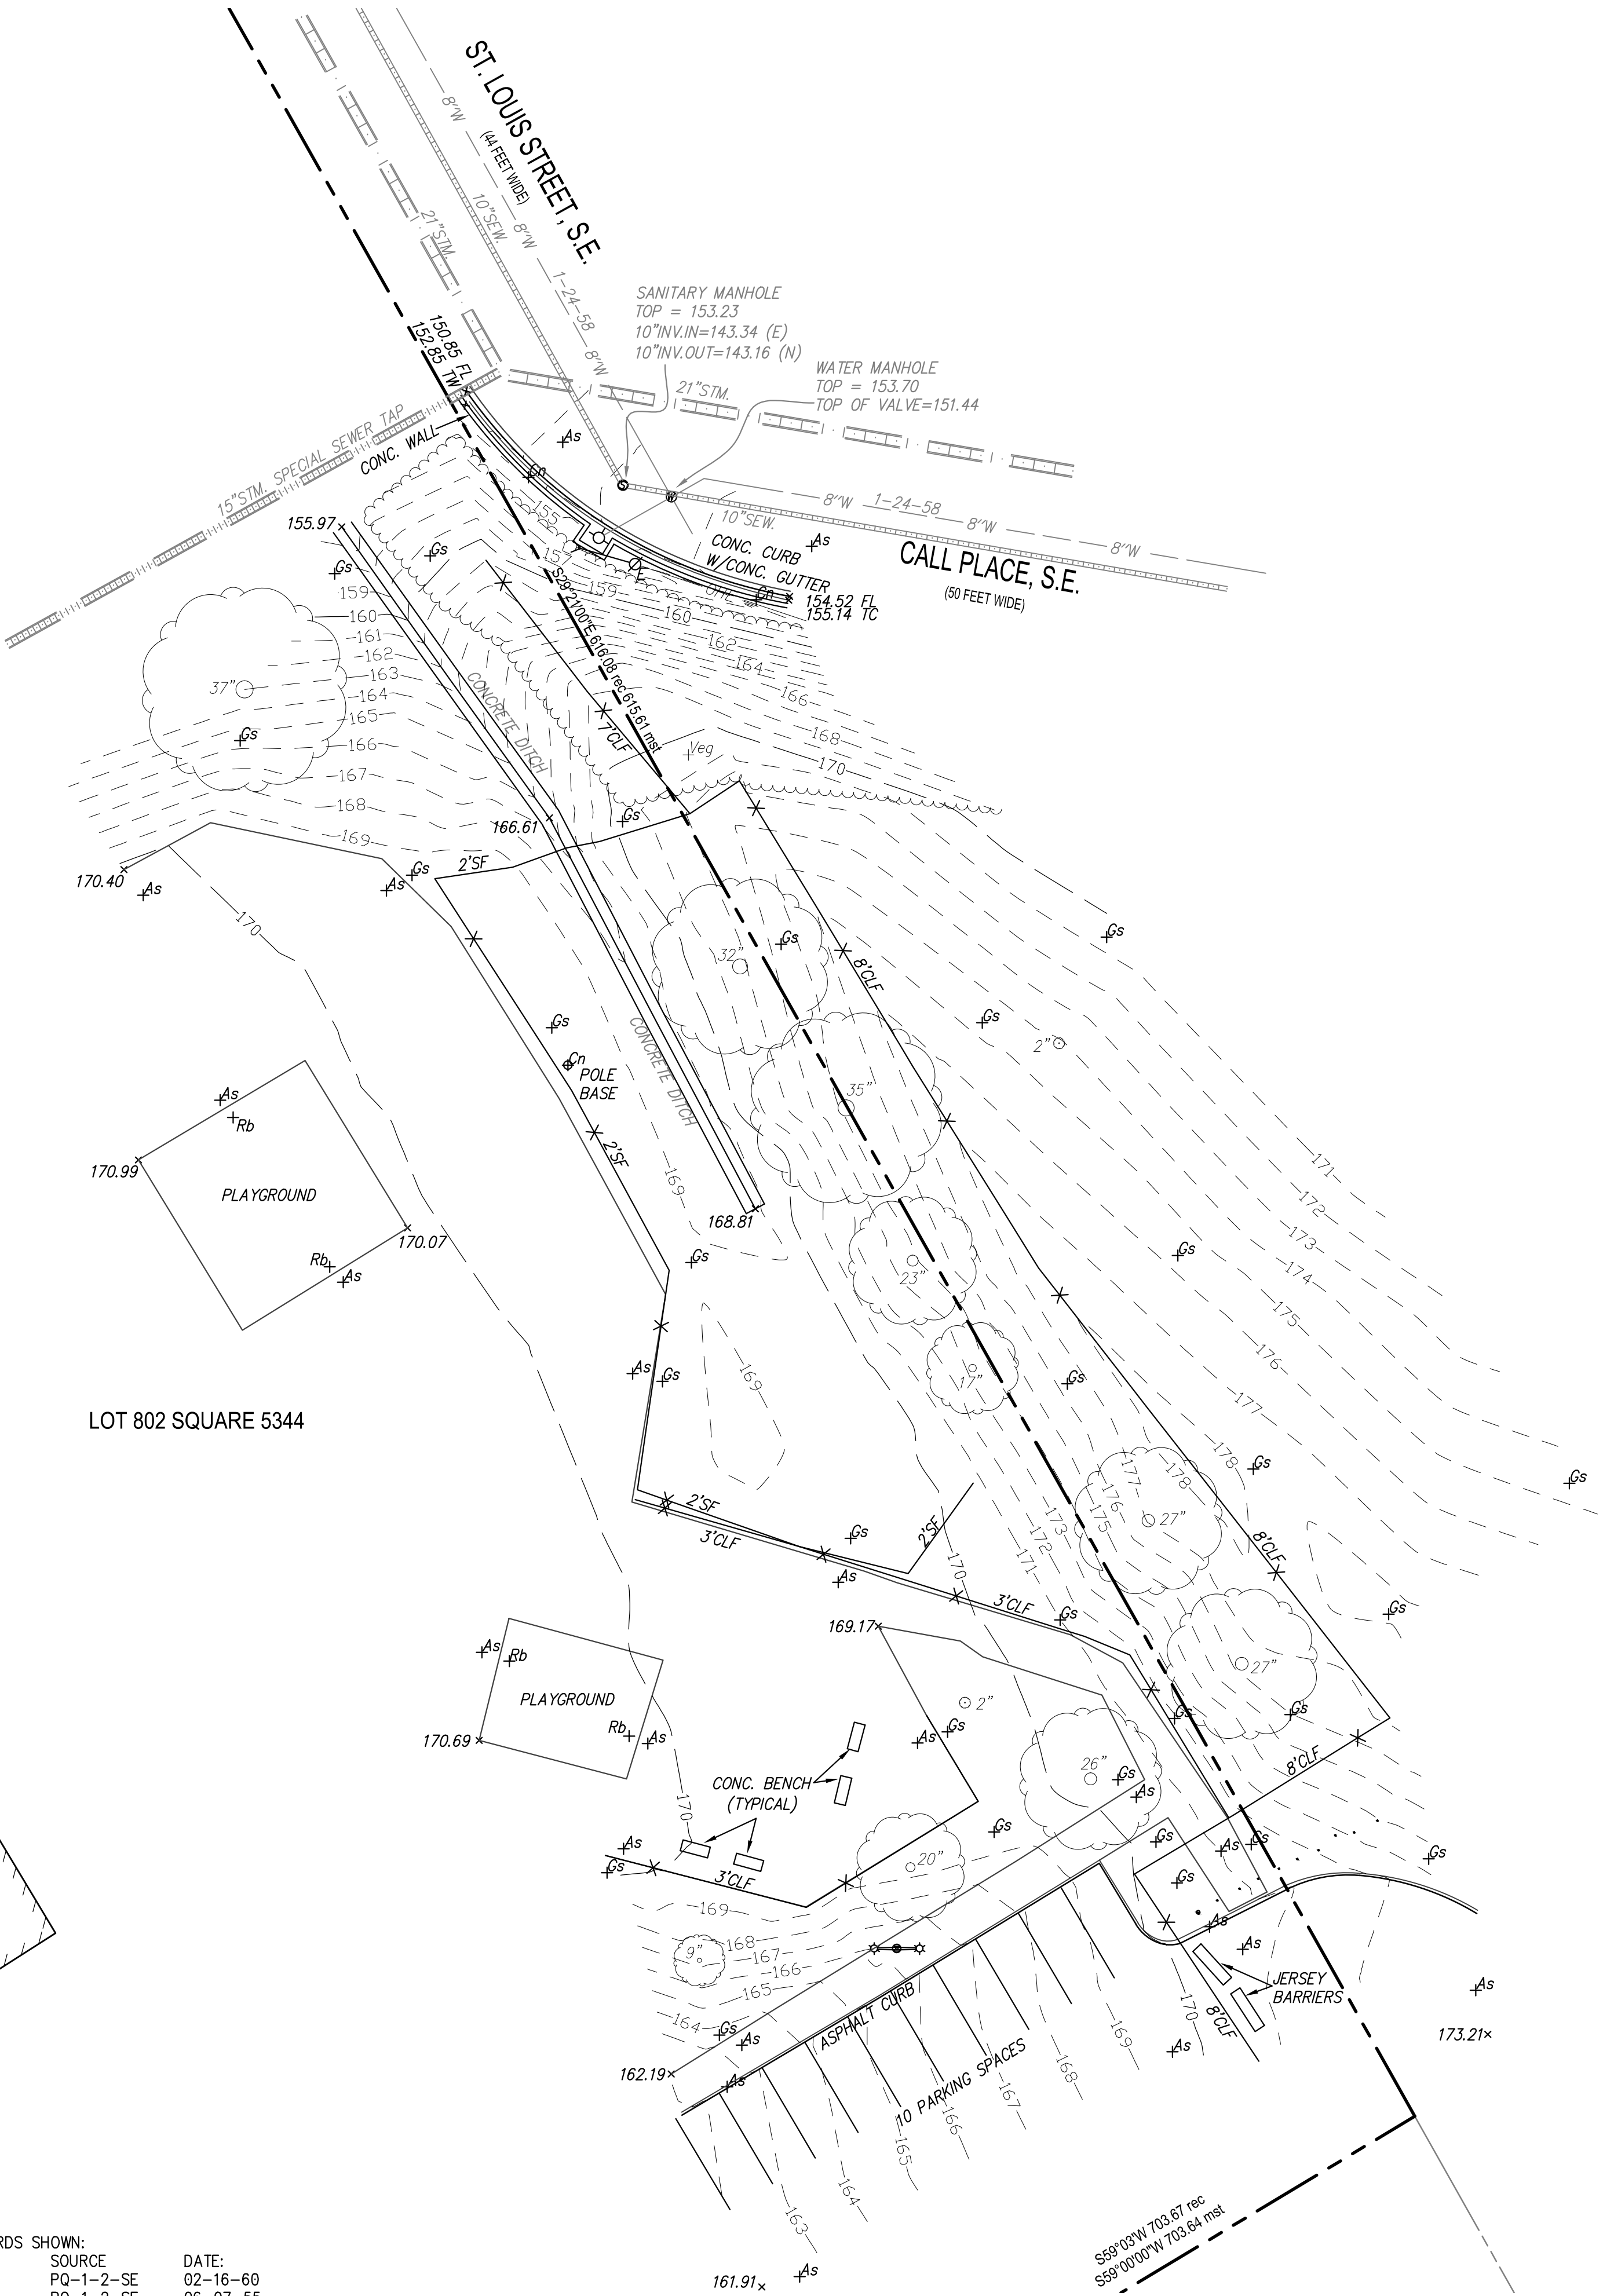

VICINITY MAP  
1" = 300'

- GENERAL NOTES:
- 1) THE INFORMATION SHOWN RESULTS FROM A FIELD SURVEY BY THIS FIRM, LAST DATE OF FIELD SURVEY OCTOBER 3, 2013.
  - 2) BOUNDARY INFORMATION SHOWN HEREON WAS OBTAINED FROM OFFICIAL CITY RECORDS, AND VERIFIED IN THE FIELD INSOFAR AS POSSIBLE. PROPERTY LINE DIMENSIONS FROM OFFICIAL RECORDS MAY NOT NECESSARILY AGREE WITH ACTUAL MEASURED DIMENSIONS. ALL PROPERTY LINES IN THE DISTRICT OF COLUMBIA ARE SUBJECT TO CHANGE BY THE OFFICE OF THE SURVEYOR, D.C.
  - 3) ELEVATIONS SHOWN ARE REFERENCED TO DCDPW DATUM (BM 11-61 & 11-96), MERIDIAN REFERENCED TO DCSO NORTH, BY HOLDING BEARING OF ST. LOUIS STREET, S.E.
  - 4) VISIBLE ABOVE GROUND UTILITIES HAVE BEEN SHOWN. SUBSURFACE UTILITIES, WHERE SHOWN, FOLLOW ASCE 38-02 QUALITY LEVELS A-D. A: VISUALLY VERIFIED VIA TEST HOLES; B: DESIGNATED AND SURVEYED; C: RECORD INFORMATION CORRELATED WITH SURVEYED SURFACE FEATURES; D: RECORD INFORMATION ONLY. WHERE SUBSURFACE UTILITIES HAVE BEEN APPARENTLY DESIGNATED BY OTHERS ON SITE, THOSE LOCATIONS WILL BE SHOWN AS QUALITY LEVEL C. UTILITIES MAY EXIST THAT ARE NOT SHOWN. UNLESS OTHERWISE LABELED AS ABOVE, THIS SURVEY REPRESENTS QUALITY LEVEL C.
  - 5) PROPERTY IS IDENTIFIED AS ZONE X - AREAS DETERMINED TO BE OUTSIDE THE 0.2% ANNUAL CHANCE FLOODPLAIN AS IDENTIFIED ON FIRM COMMUNITY PANEL 11000 10043C, EFFECTIVE DATE SEPTEMBER 27, 2010.

| UNDERGROUND UTILITY RECORDS SHOWN: |                     |          |
|------------------------------------|---------------------|----------|
| UTILITY                            | SOURCE              | DATE:    |
| SEWER: WASA PANEL:                 | PQ-1-2-SE           | 02-16-60 |
| WATER: WASA PANEL:                 | PQ-1-2-SE           | 06-07-55 |
| ELECTRIC: PEPCO                    | NONE RECEIVED AS OF | 10-11-12 |
| GAS: WASHINGTON GAS                | NONE RECEIVED AS OF | 10-11-12 |
| COMMUNICATION: VERIZON             | NONE RECEIVED AS OF | 10-11-12 |

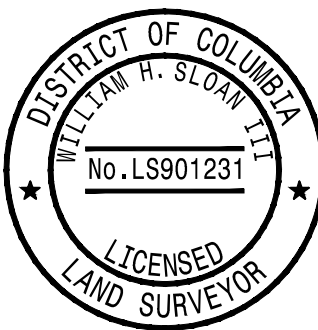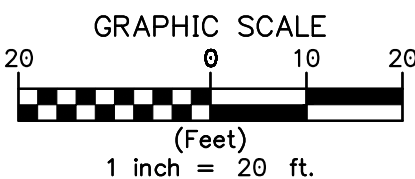

|   |                  |
|---|------------------|
| <b>WILES MENSCH CORPORATION</b><br>Planning, Engineering, Surveying & Landscape Architecture<br>11860 Sunrise Valley Drive Suite 200 Reston, Virginia 20191<br>(7) 703-391-7600 (F) 703-264-0595 www.wilesmensch.com |                  |
| Client: <b>INFINIGY</b><br>PRELIMINARY COPY 2013-10-11   |                  |
| DRAWING TITLE: <b>BOUNDARY, TOPOGRAPHIC AND UTILITY SURVEY<br/>FLETCHER JOHNSON SURVEY<br/>PART OF LOT 802 SQUARE 5344<br/>4650 BENNING ROAD, S.E.<br/>WASHINGTON, DC</b>                                            |                  |
| SCALE: 1" = 20'   | DATE: 2013-10-10 |
| SHEET 1 OF 1   |                  |