



EXHIBIT 7

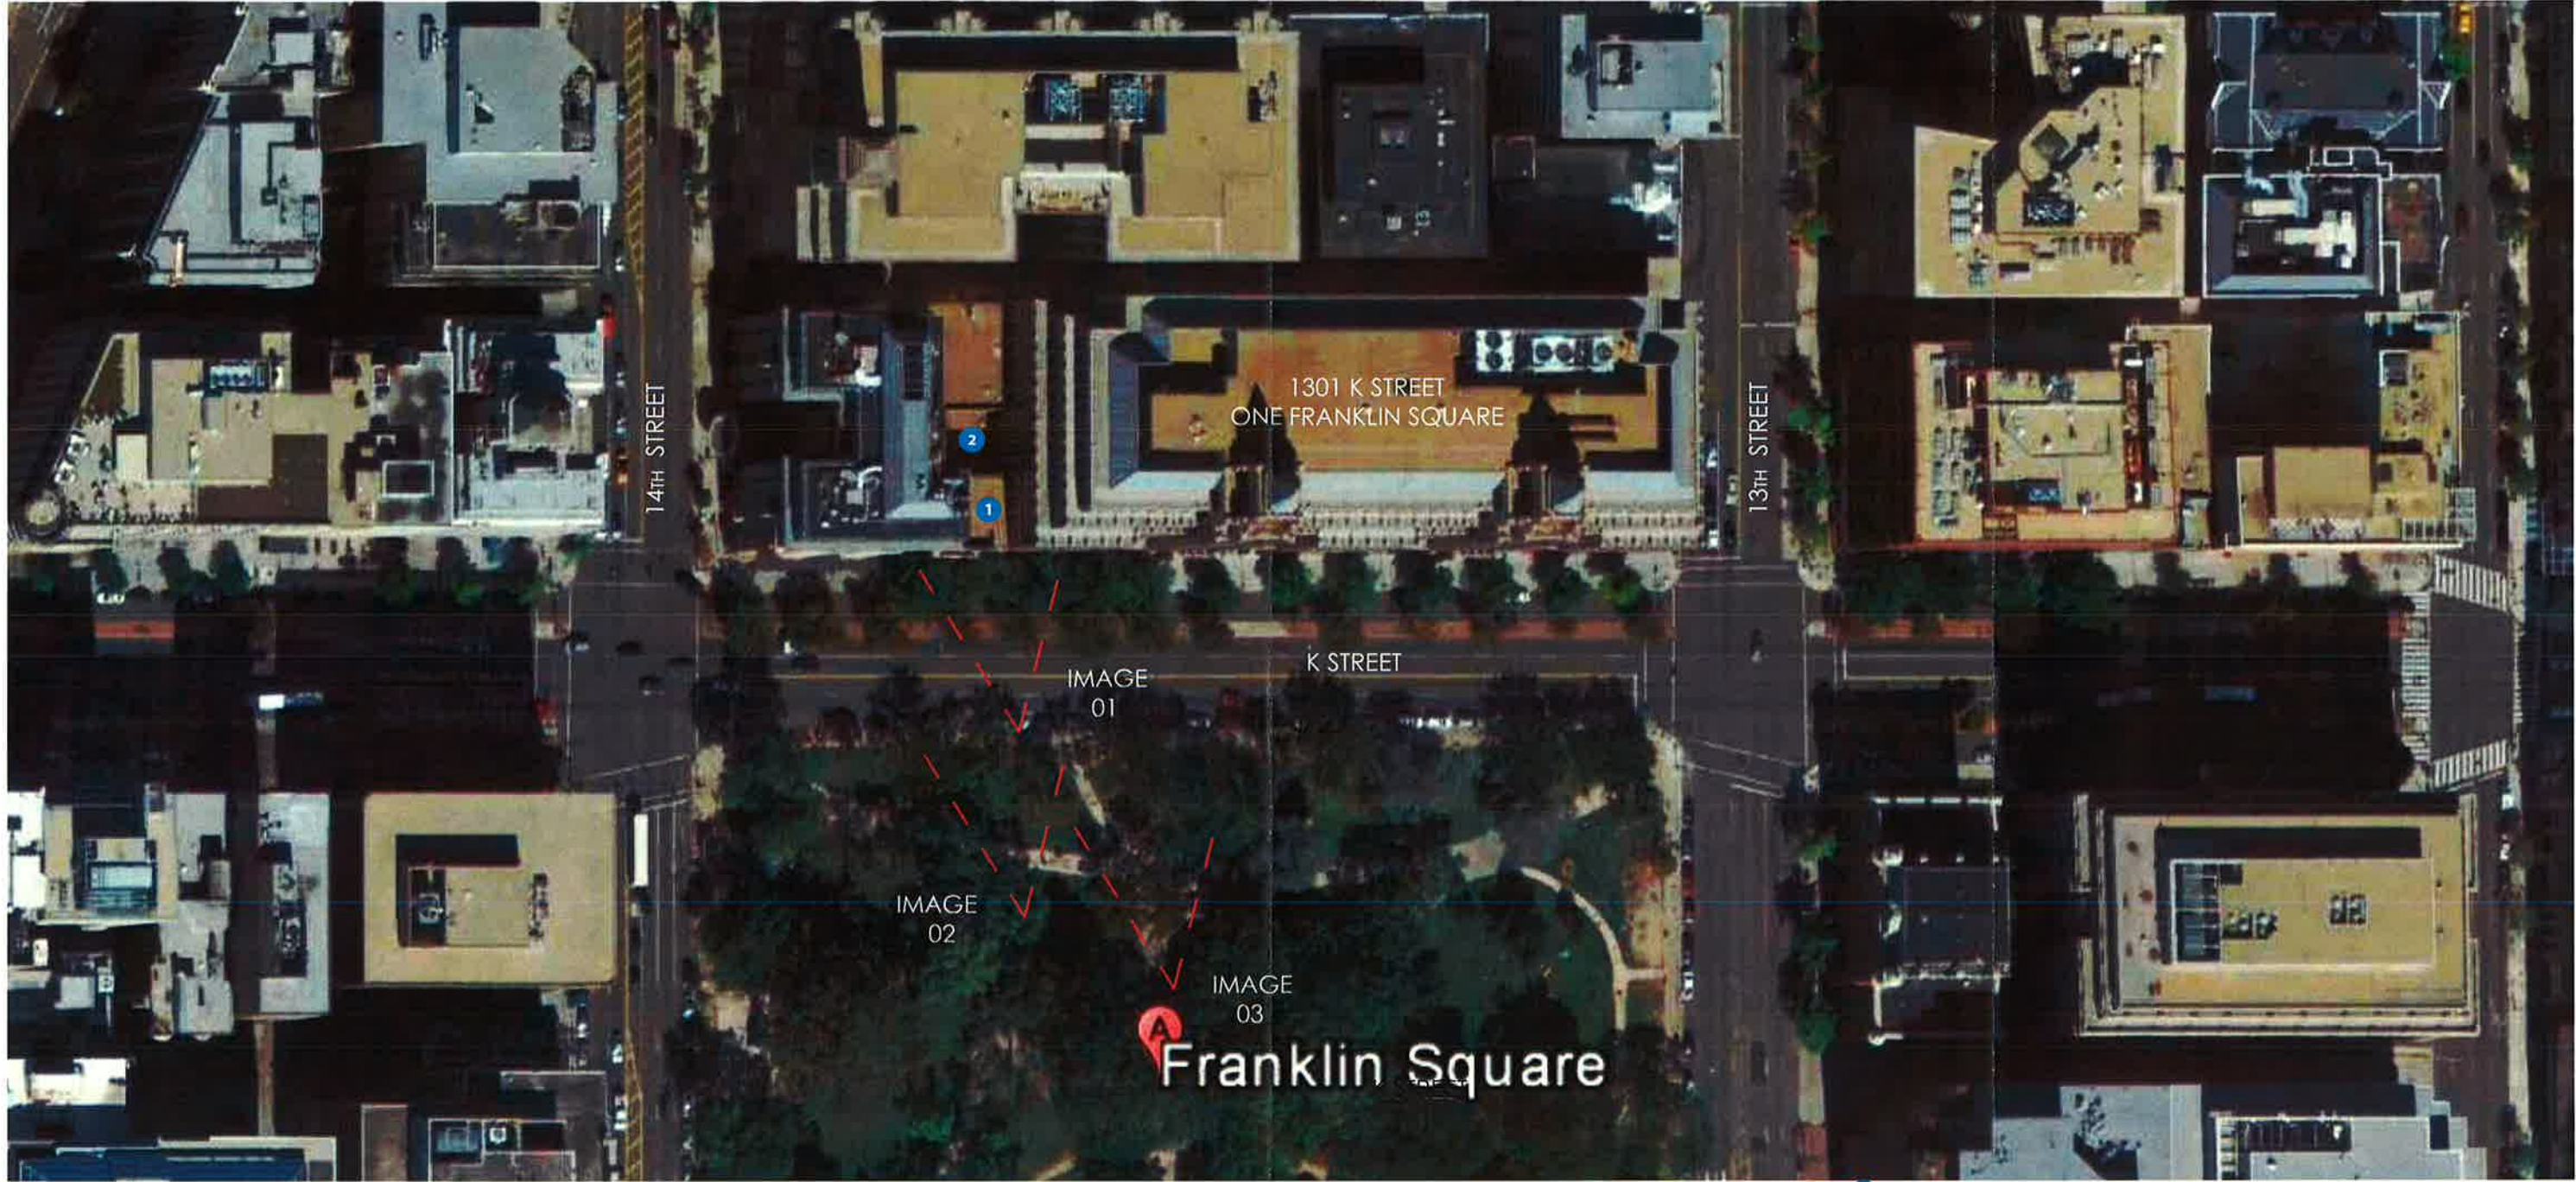

- 1 EXISTING TEMPLE
- 2 EXISTING COURT

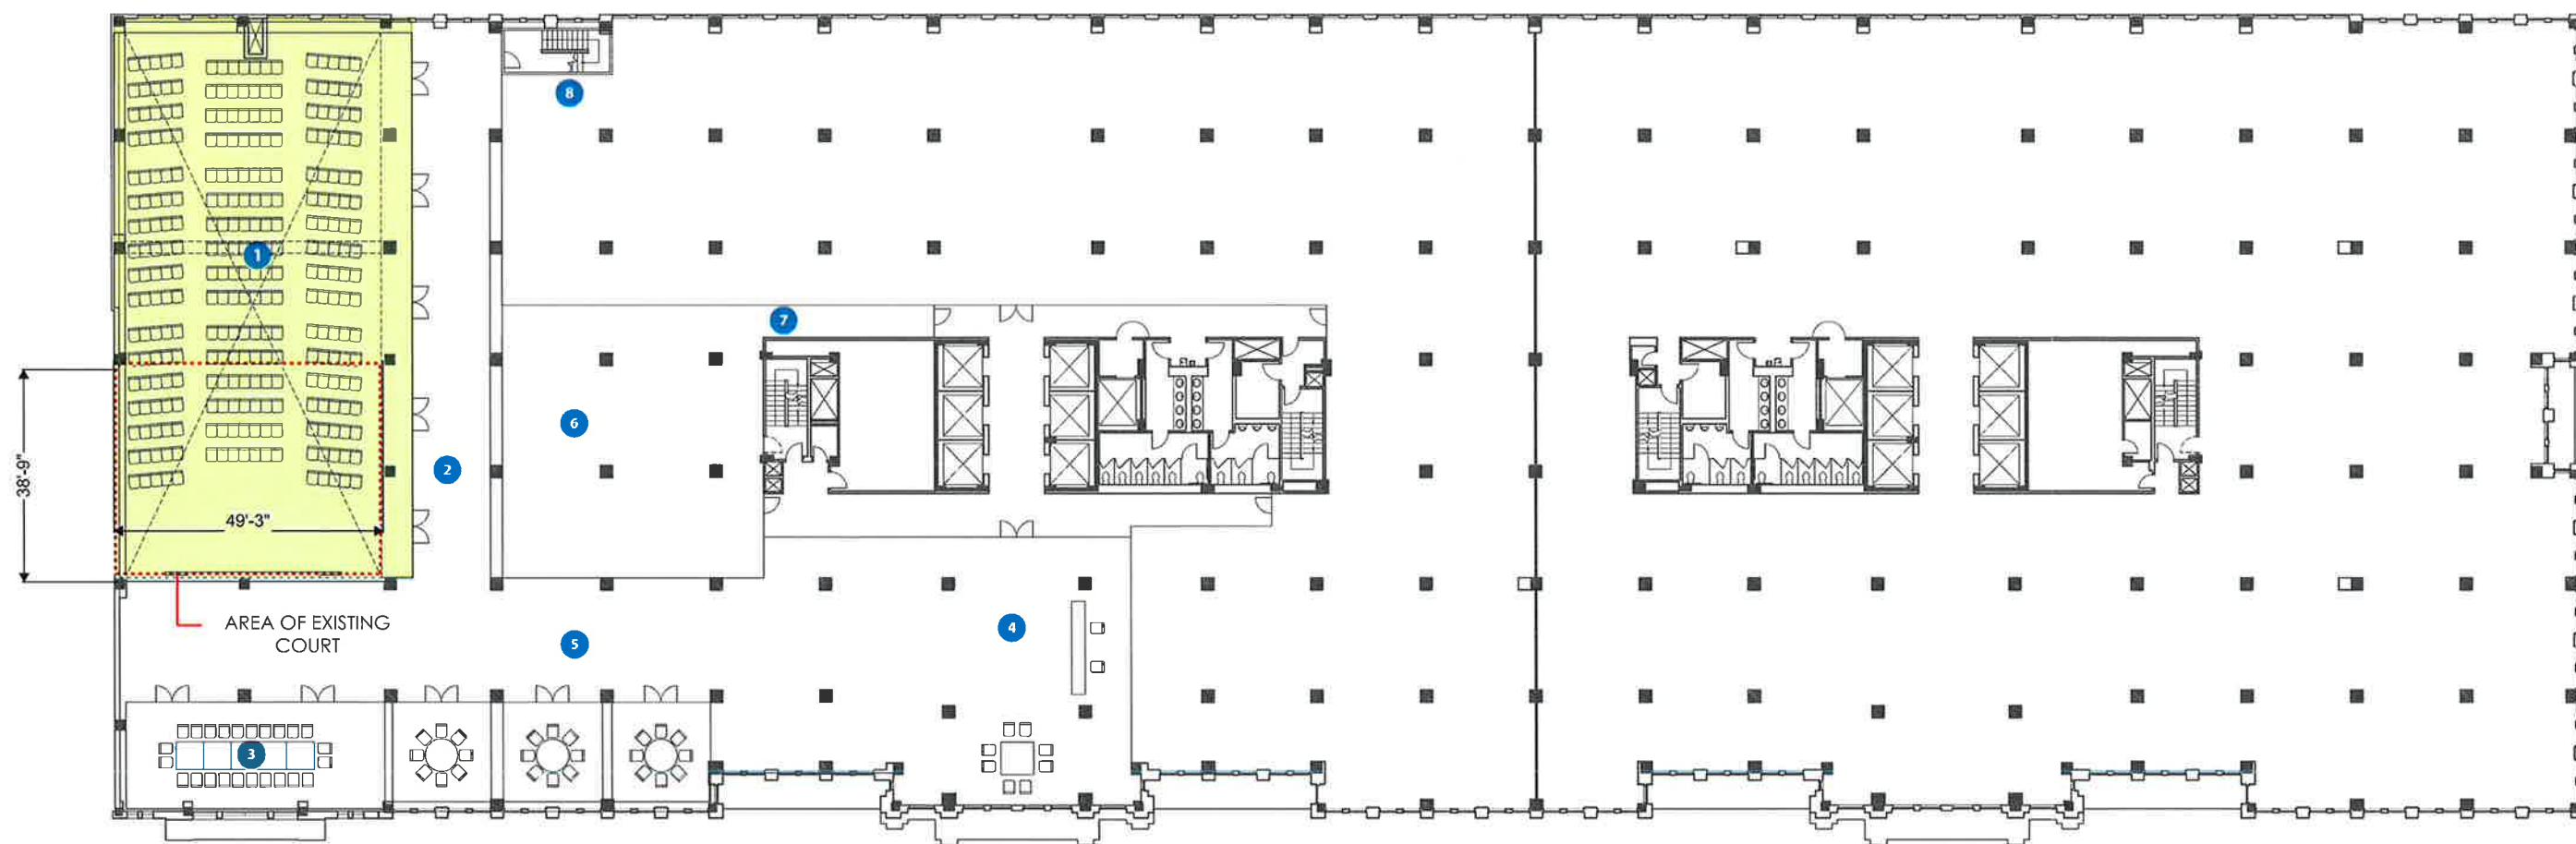

- 1 EVENT SPACE 2-STORY MULTI-PURPOSE ROOM. APPROX 5,000 SQFT WITH SKYFOLD OPTION
- 2 PRE-FUNCTION HALL
- 3 OPTIONAL MEETING ROOMS
- 4 RECEPTION AREA
- 5 PRE-FUNCTION SPACE
- 6 SUPPORT SPACE
- 7 CATERING/ DELIVERY ACCESS FROM SERVICE ELEVATOR
- 8 NEW EGRESS STAIR

LEVEL 04 - PROPOSED