


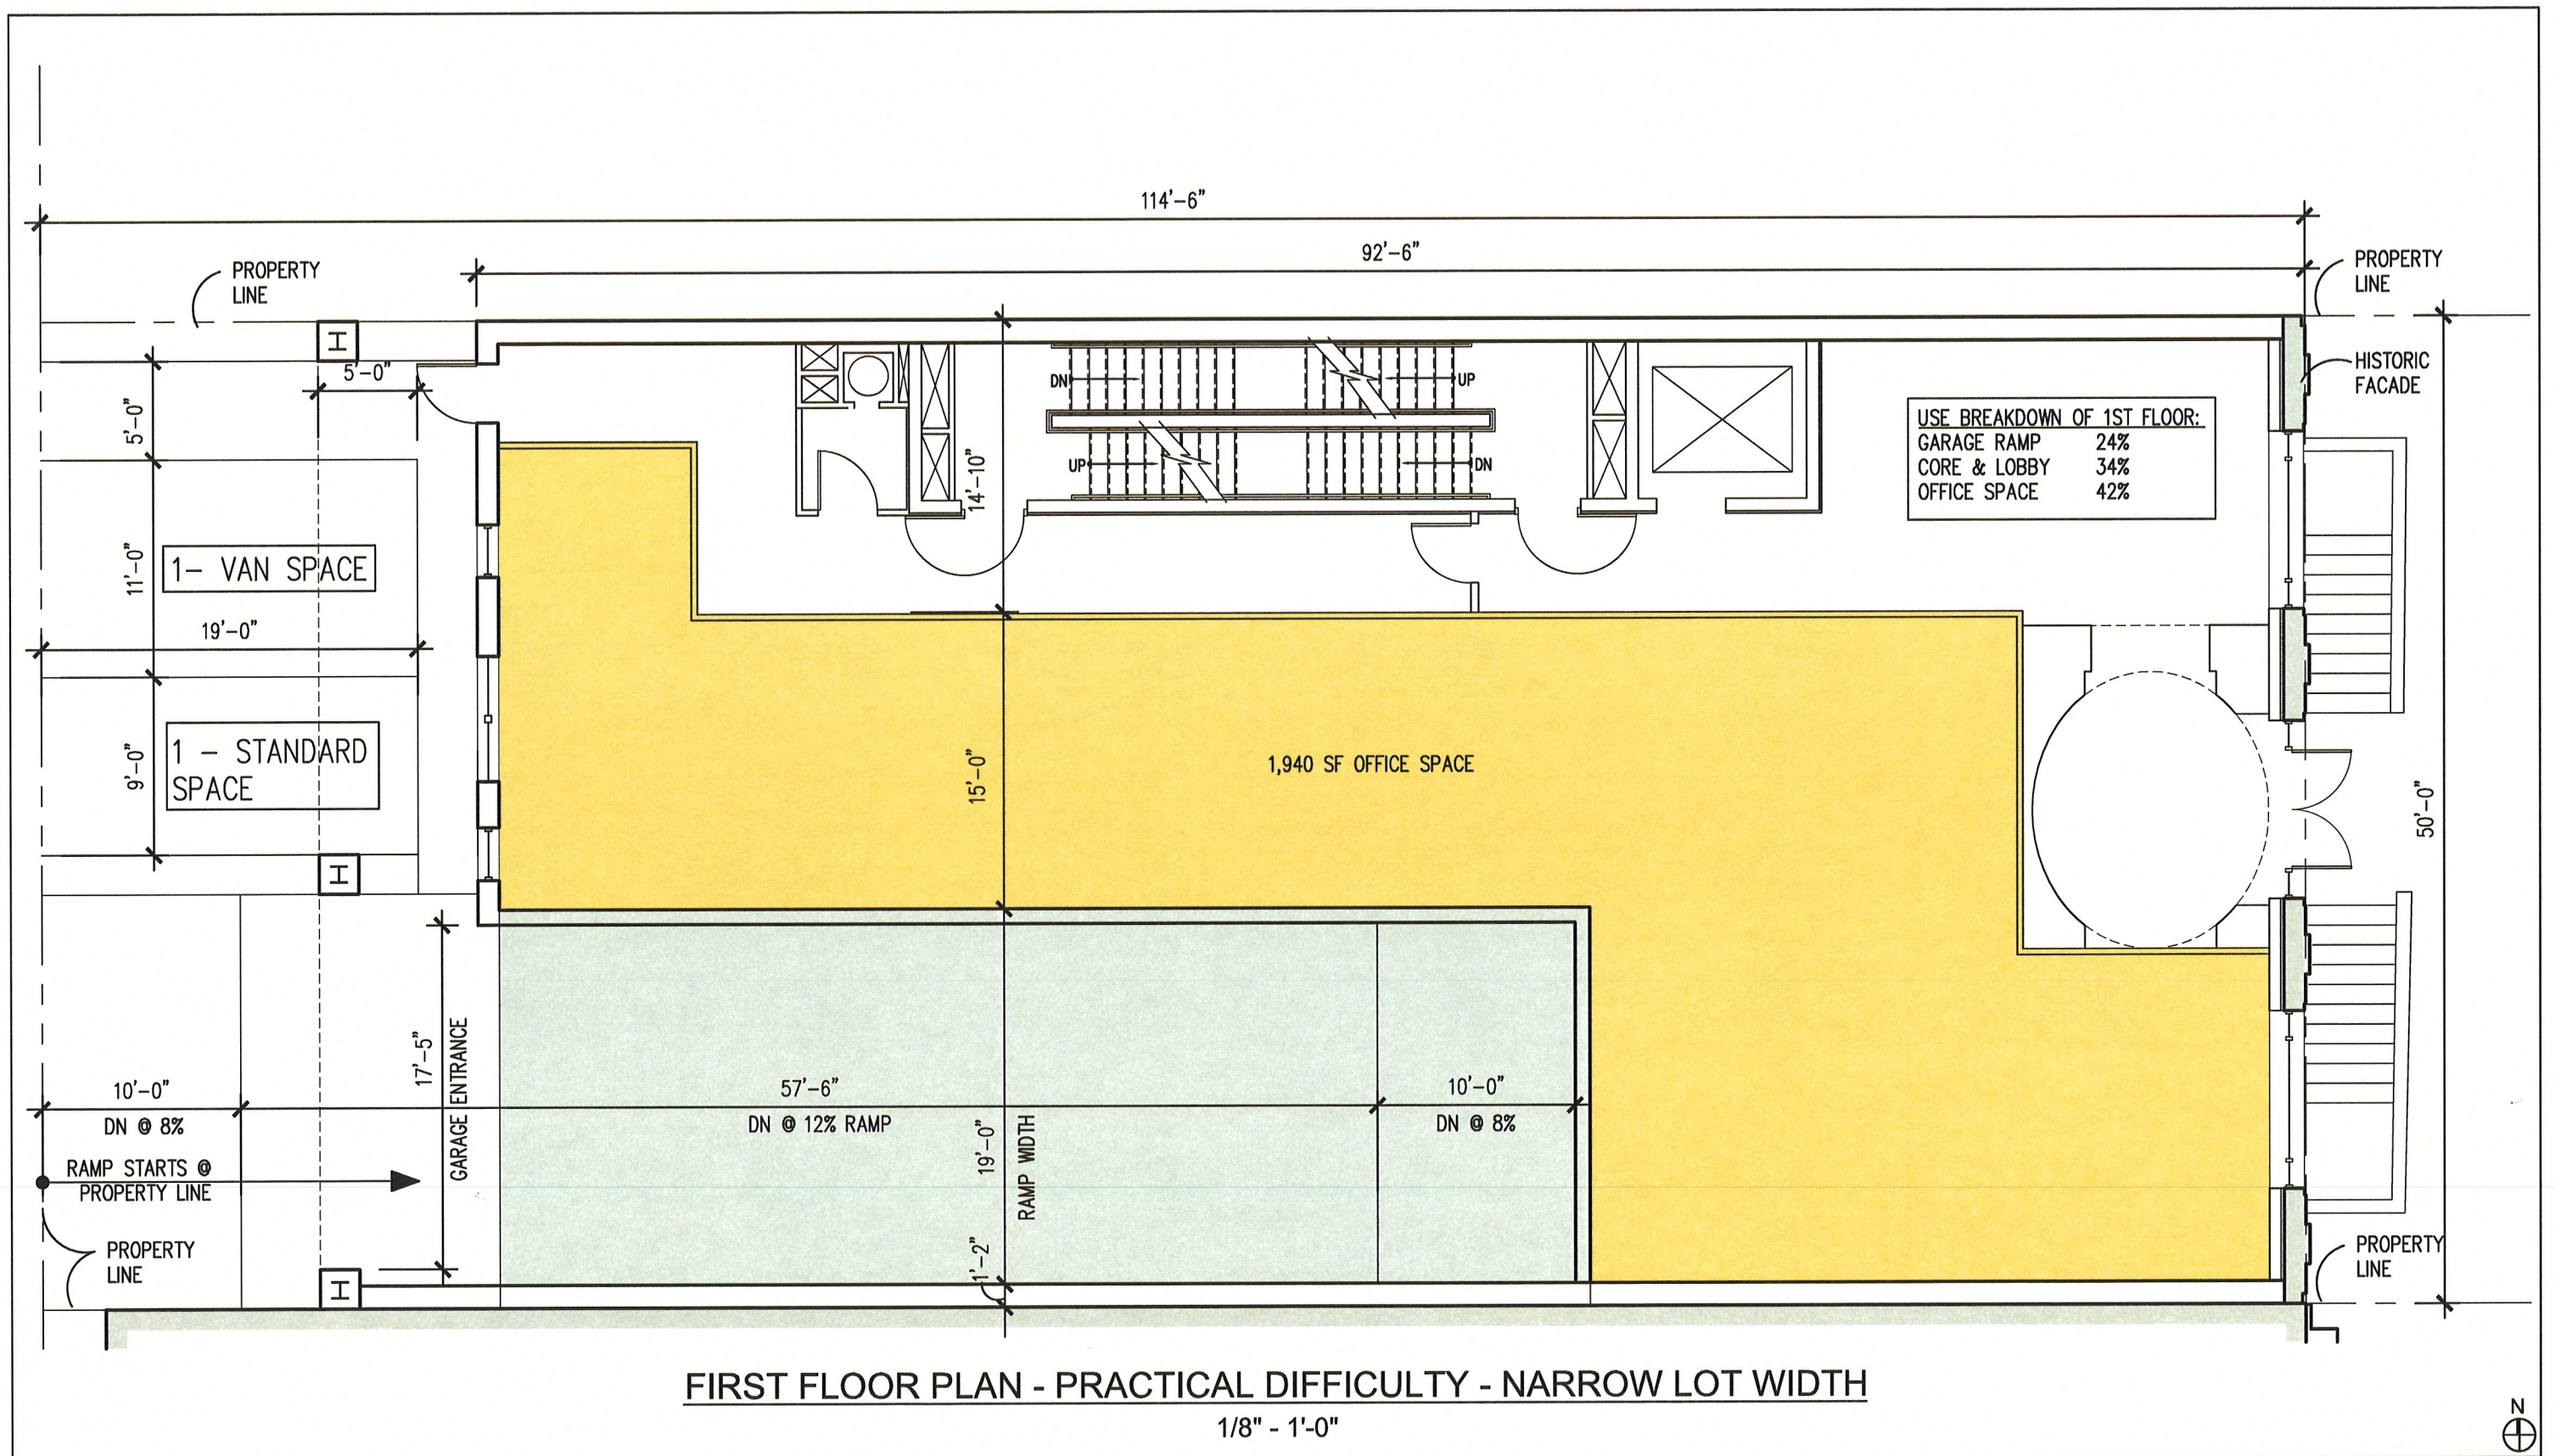

1108 16th ST NW
Washington DC


JANUARY 2015 BZA REVISED SUBMITTAL

N NELSON
ARCHITECTS

1003 K STREET, NW
WASHINGTON, DC 20001
TEL 202.737.4800
© 2015 NELSON ARCHITECTS, PC

Boarding Adjustment
District of Columbia
CASE NO.18866
EXHIBIT NO.39C

P1.0

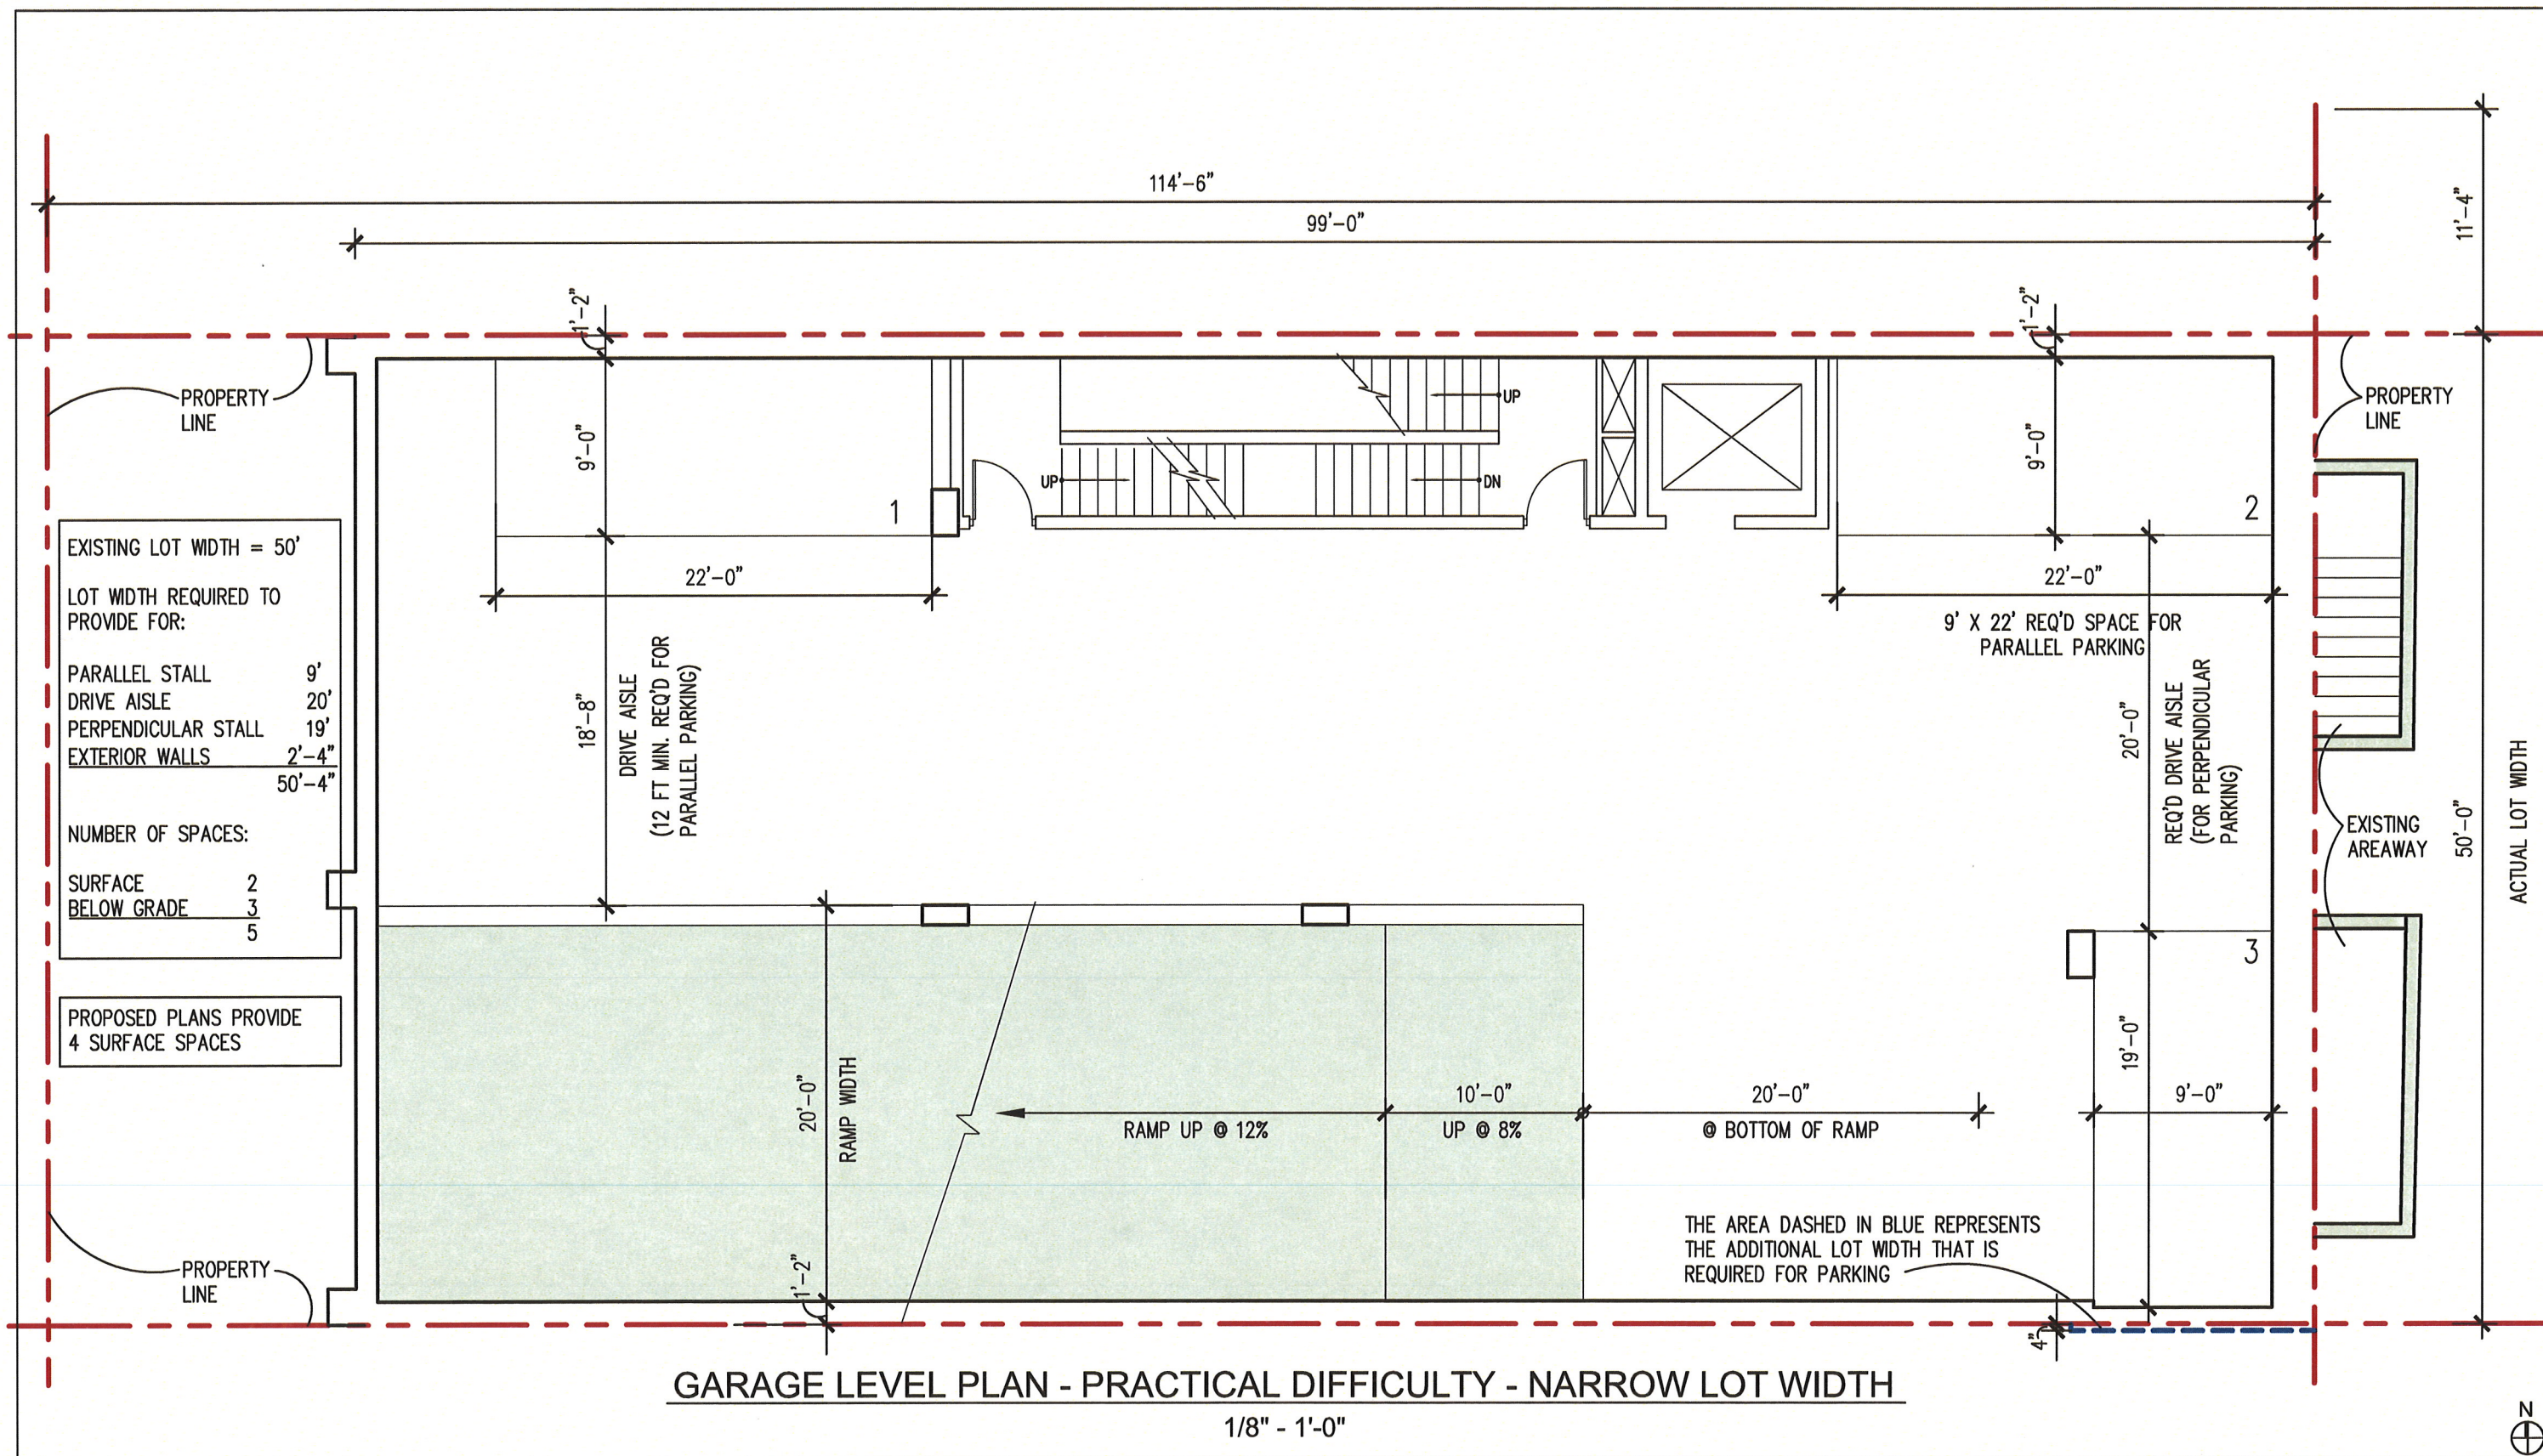

1108 16th ST NW
Washington DC

N NELSON
ARCHITECTS

1003 K STREET, NW
WASHINGTON, DC 20001

P1.2