




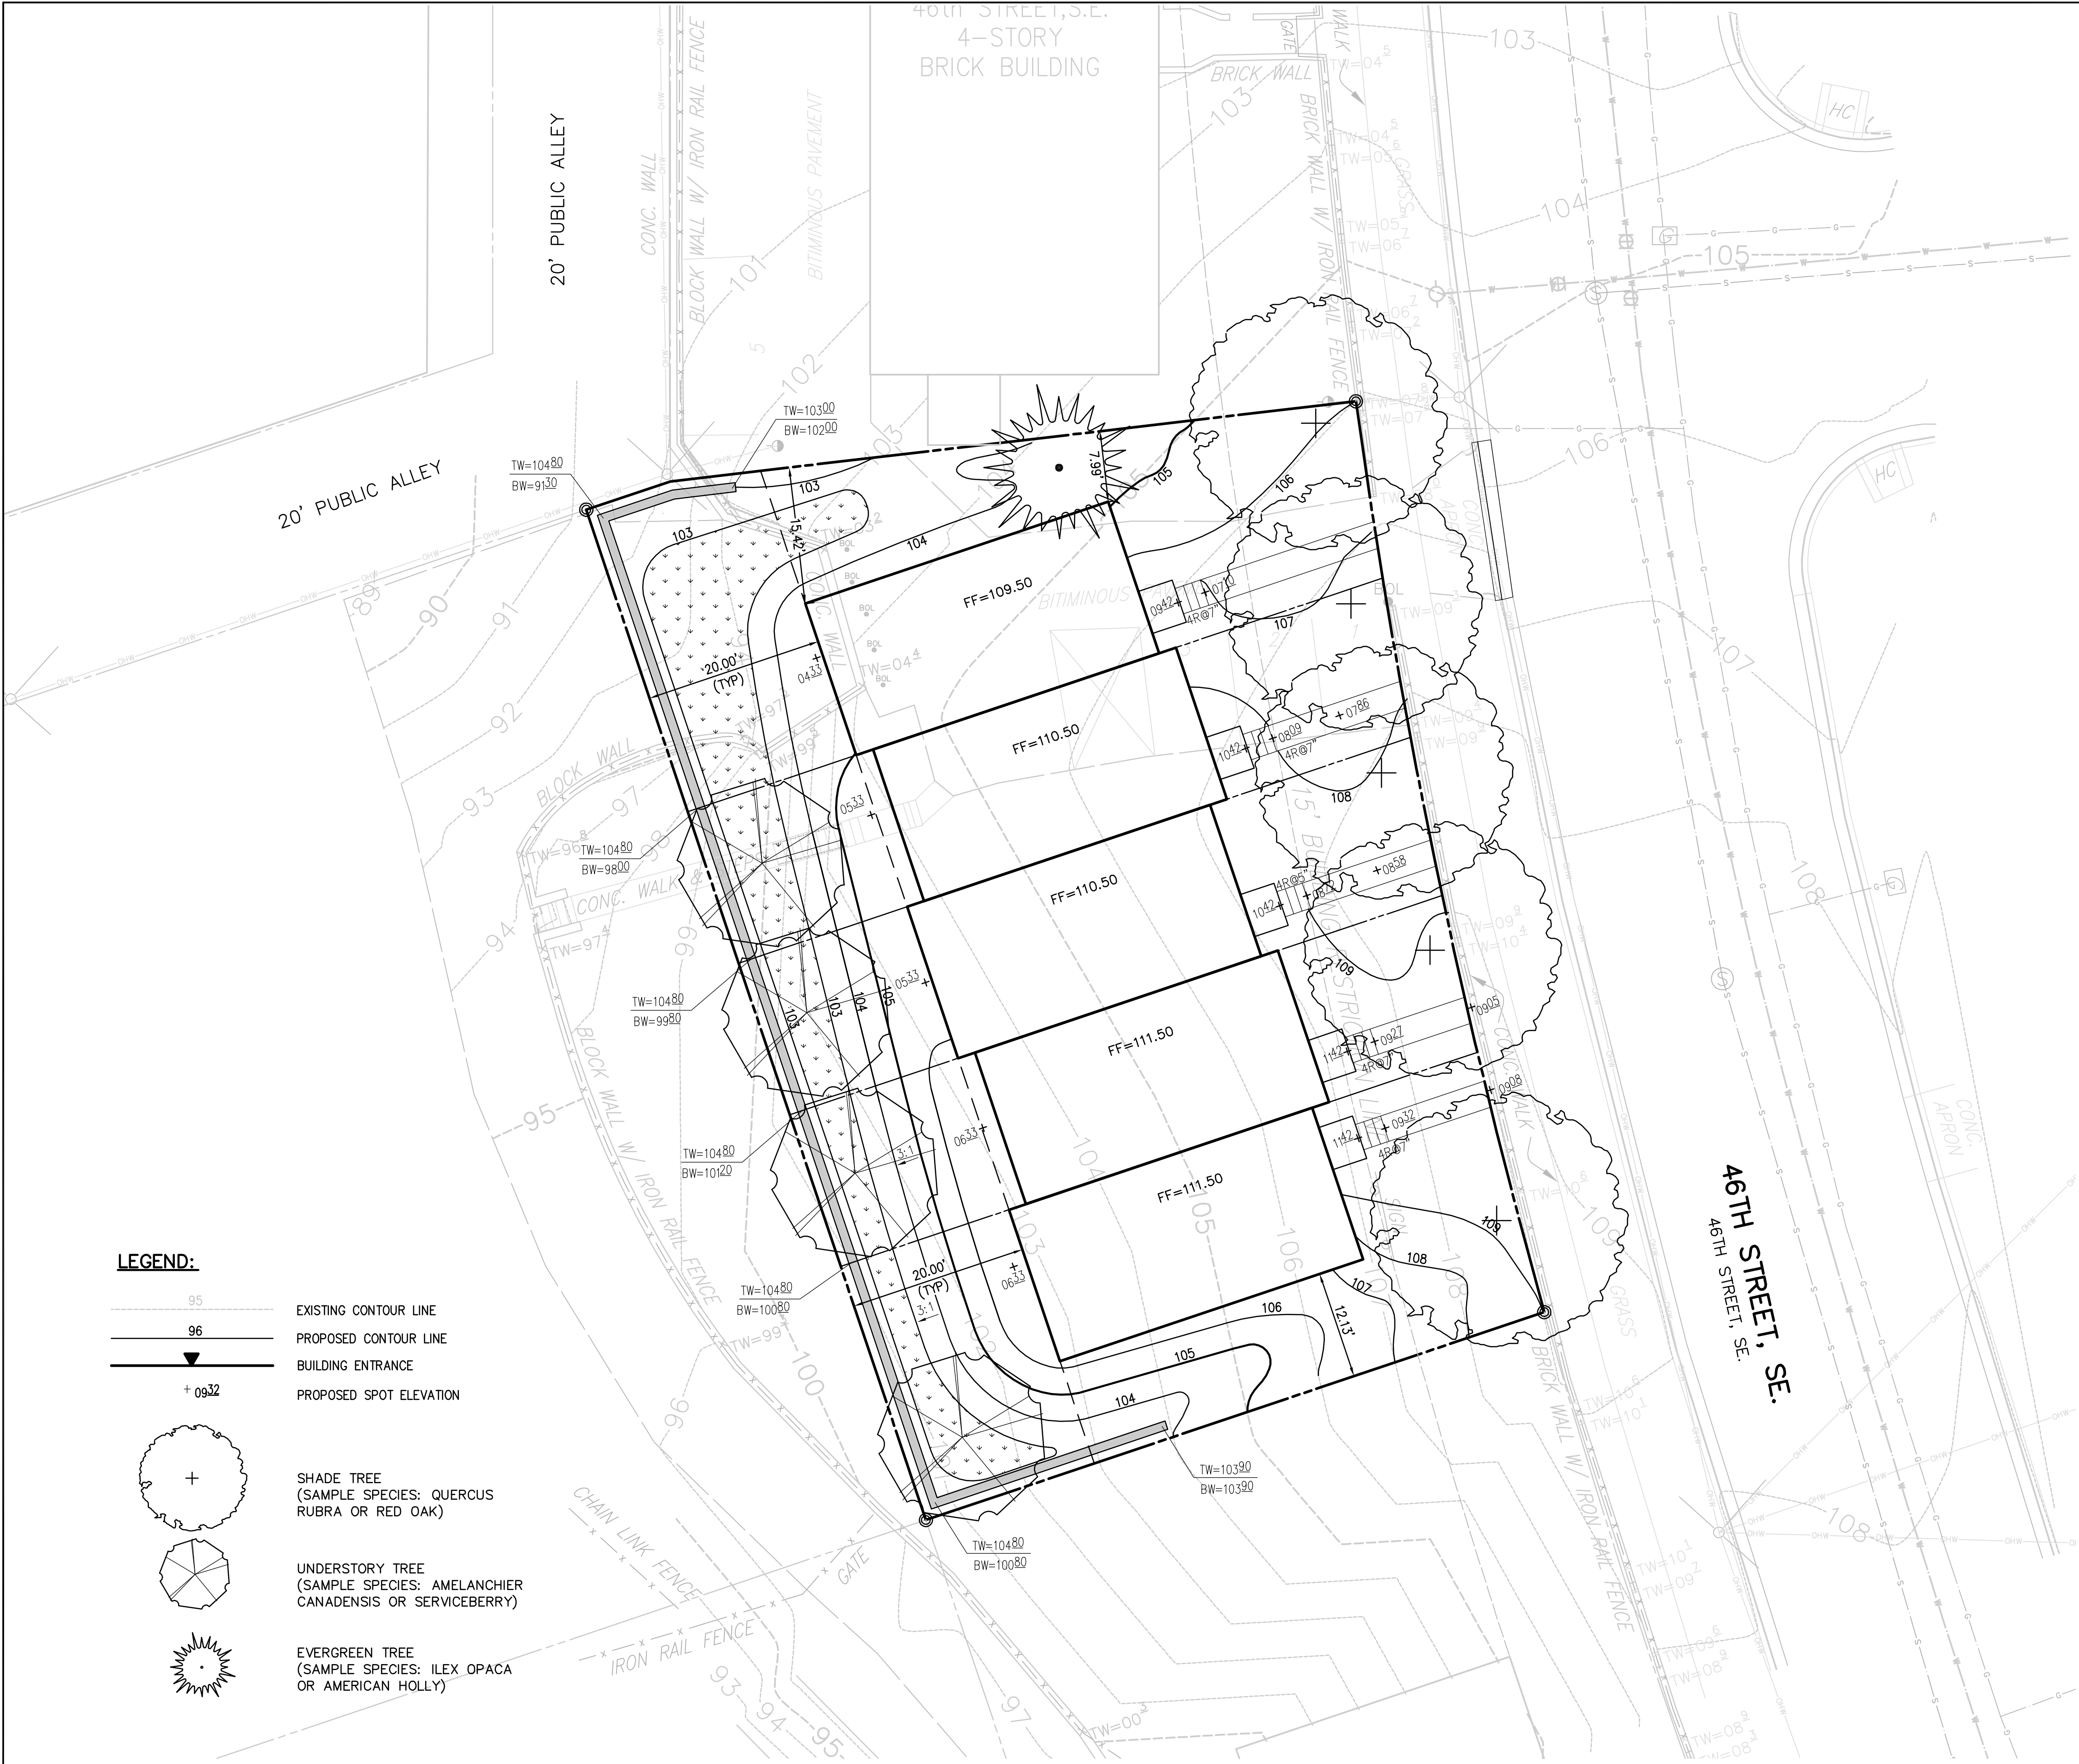


- LEGEND:**
- 95 EXISTING CONTOUR LINE
 - 96 PROPOSED CONTOUR LINE
 - + 0932 BUILDING ENTRANCE
 - + 0932 PROPOSED SPOT ELEVATION

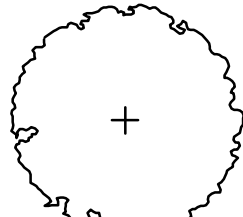

SHADE TREE
(SAMPLE SPECIES: QUERCUS
RUBRA OR RED OAK)

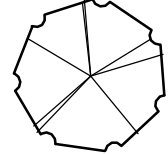

UNDERSTORY TREE
(SAMPLE SPECIES: AMELANCHIER
CANADENSIS OR SERVICEBERRY)

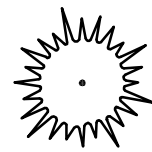

EVERGREEN TREE
(SAMPLE SPECIES: ILEX OPACA
OR AMERICAN HOLLY)

LEGEND

- CABLE TELEVISION CONDUIT
- ELECTRICAL CONDUIT
- EDGE OF PAVEMENT
- FENCE LINE
- NATURAL GAS CONDUIT
- OVERHEAD WIRES
- TELEPHONE/COMMUNICATIONS CONDUIT
- PROPERTY LINES
- PUBLIC UTILITIES EASEMENTS
- SANITARY SEWER CONDUIT
- STORM DRAIN CONDUIT
- WATER CONDUIT

- * CO
- SANITARY CLEANOUT
- STORM DRAIN MANHOLE
- ELECTRICAL JUNCTION BOX
- ELECTRICAL MANHOLE
- FIRE DEPARTMENT CONNECTION
- FIRE HYDRANT
- GAS MANHOLE
- GUY POLE
- GAS VALVE
- LIGHT POLE
- PHONE PEDESTAL
- PHONE MANHOLE
- UTILITY POLE

- SANITARY MANHOLE
- TRAFFIC CONTROL BOX
- TRAFFIC SIGNAL POLE
- TREE
- CABLE TELEVISION PEDESTAL
- UNKNOWN UTILITY MANHOLE
- WATER METER
- WATER MANHOLE
- WATER VALVE
- BOLLARD
- SIGN POST
- WOOD POST
- INLETS
- CURB INLET

- CONC. CONCRETE
- C&G CURB AND GUTTER
- BLDG. BUILDING
- STY. STORY
- TRV. ELECTRICAL TRANSFORMER
- ASPH. ASPHALT
- ESMT. EASEMENT
- RCP REINFORCED CONCRETE PIPE
- CMP CORRUGATED METAL PIPE
- BRL BUILDING RESTRICTION LINE
- R/W RIGHT-OF-WAY


TP

TEST PIT NOTE:

INFORMATION CONCERNING UNDERGROUND UTILITIES WAS OBTAINED FROM AVAILABLE RECORDS. THE CONTRACTOR SHALL DETERMINE THE EXACT LOCATION, ELEVATIONS, AND SIZES OF EX. UTILITIES BY DIGGING TESTS PITS BY HAND AT ALL POINTS OF CONNECTION AND AT CROSSINGS. RESULTS FROM THESE TEST PITS SHALL BE SUBMITTED TO THE ARCHITECT FIVE (5) WORKING DAYS PRIOR TO COMMENCING CONSTRUCTION AND/OR ORDERING MATERIALS.




"FOR LOCATION OF UTILITIES CALL
8-1-1 or 1-800-257-7777 OR LOG ON TO
or 48 HOURS IN ADVANCE OF ANY
WORK IN THIS VICINITY"

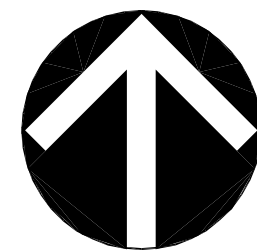

GRAPHIC SCALE

(IN FEET)
1 inch = 10 ft.

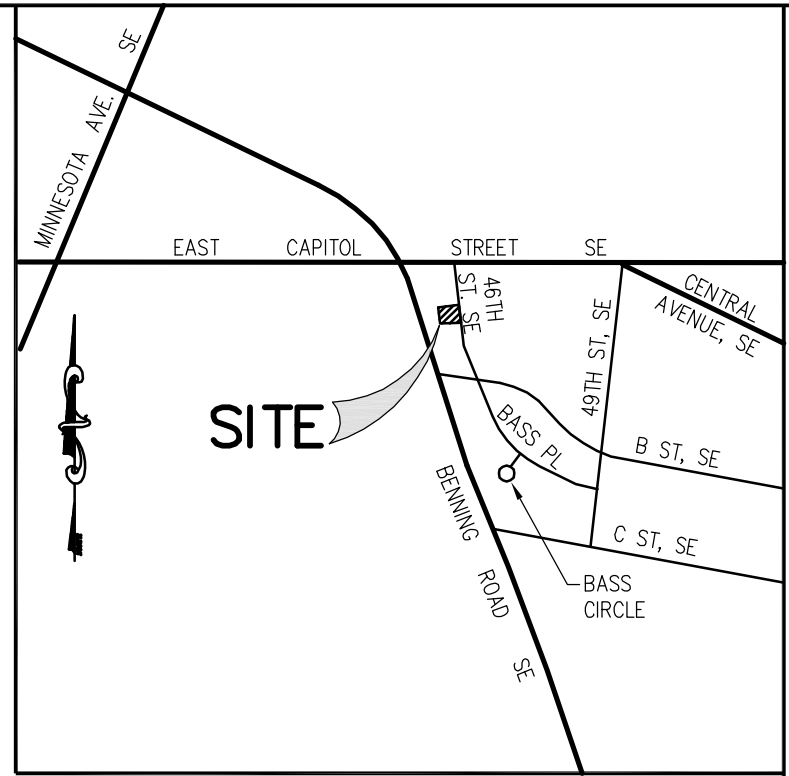

VICINITY MAP
SCALE: 1" = 2000'

PROJECT COORDINATOR:
E-MAIL: vikacapitol.com

VKA
ENGINEERS ★ PLANNERS ★ LANDSCAPE ARCHITECTS ★ SURVEYORS ★ SUSTAINABLE DESIGN

46TH PLACE, SE
23 46TH PLACE, SE
WASHINGTON, D.C. 20019

BZA LANDSCAPE PLAN

VKA CAPITOL
REVISIONS

BZA SUBMISSION
12-12-2014

DATE: APRIL, 2014

DES. SC DWN. BJ

SCALE: 1"=10'

PROJECT/FILE NO.
0225B

SHEET NO.
C-04