


GEORGETOWN THEATER
OG 14-007, HPA 14-011

INDEX

A-001	INDEX, LARGE SITE	EX-01	EXISTING & DEMOLITION PLAN
A-001	BLOCK SITE PLAN	EX-02	EXISTING ELEV/ SEC & DEMOLITION
Z-01	ZONING	P-01	PLUMBING RISER DIAG.
A-01	FIRST AND SECOND FLOOR PLAN	P-02	PLUMBING PLANS
A-02	3RD FLOOR, ROOF AND CELLER	E-01	ELECTRIC PLANS
A-03a	ELEVATIONS	E-02	ELECTRIC DETAILS
A-03b	SOUTH AND NORTH ELEV.	M-01	MECHANICAL BASEMENT & 1ST FL
A-02c	EAST AND WEST ELEV.	M-02	MECHANICAL PLANS 2ND & 3RD FL
A-04	SOUTH SECTION	S-01	STRUCTURAL PLANS
A-05	EAST SECTIONS	S-02	STRUCTURAL SECTIONS
A-06	SOUTH WALL SECTION	S-03	FOOTING AND UNDERPINNING
A-07	EAST WALL SECTIONS	F-01	FIRE EGRESS PLACE
A-08	LANDSCAPE, WALL, CARRAIGE DET	F-02	FIRE WALL PLANS
A-09	DOOR DETAILS	F-03	EXTERIOR WALL OPENINGS
A-10	LARGE WALL DETAILS		
A-11	ALLEY DOOR DET		
	LENTIL AND SILE DET		

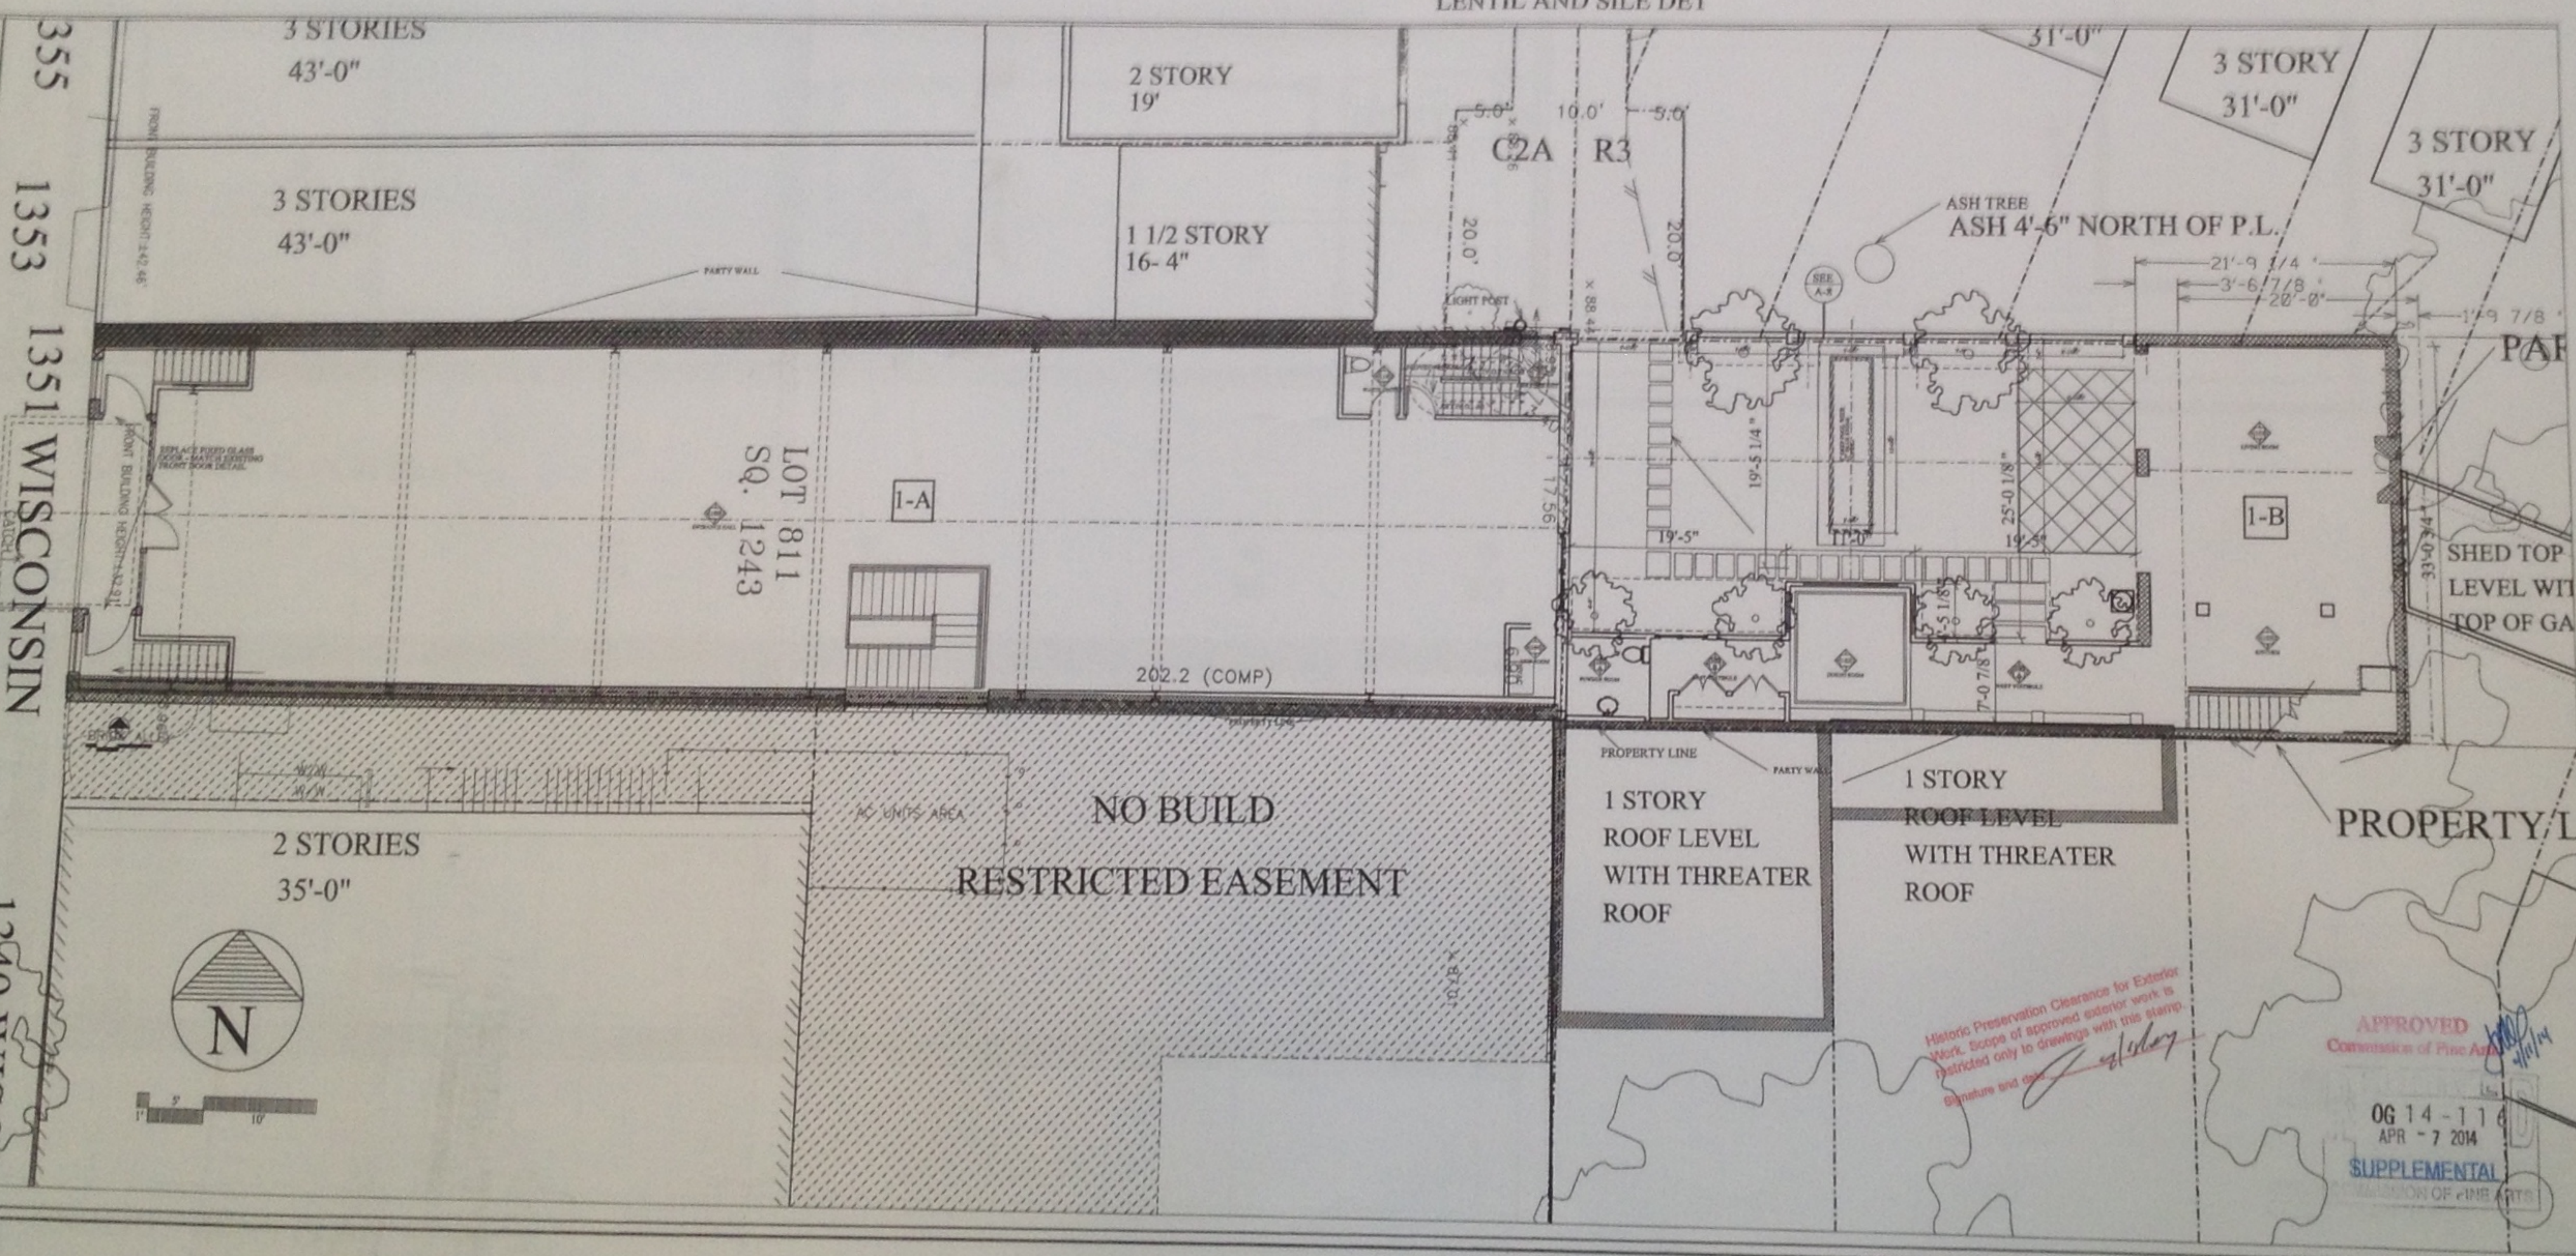

CHUCK TUCKER

ROBERT BELL ARCHITECTS




THEATER


351 WISCONSIN AVE., NW
WASHINGTON, DC 20007


A-000

INDEX
BIG SITE PLAN


MARCH 12, 2014

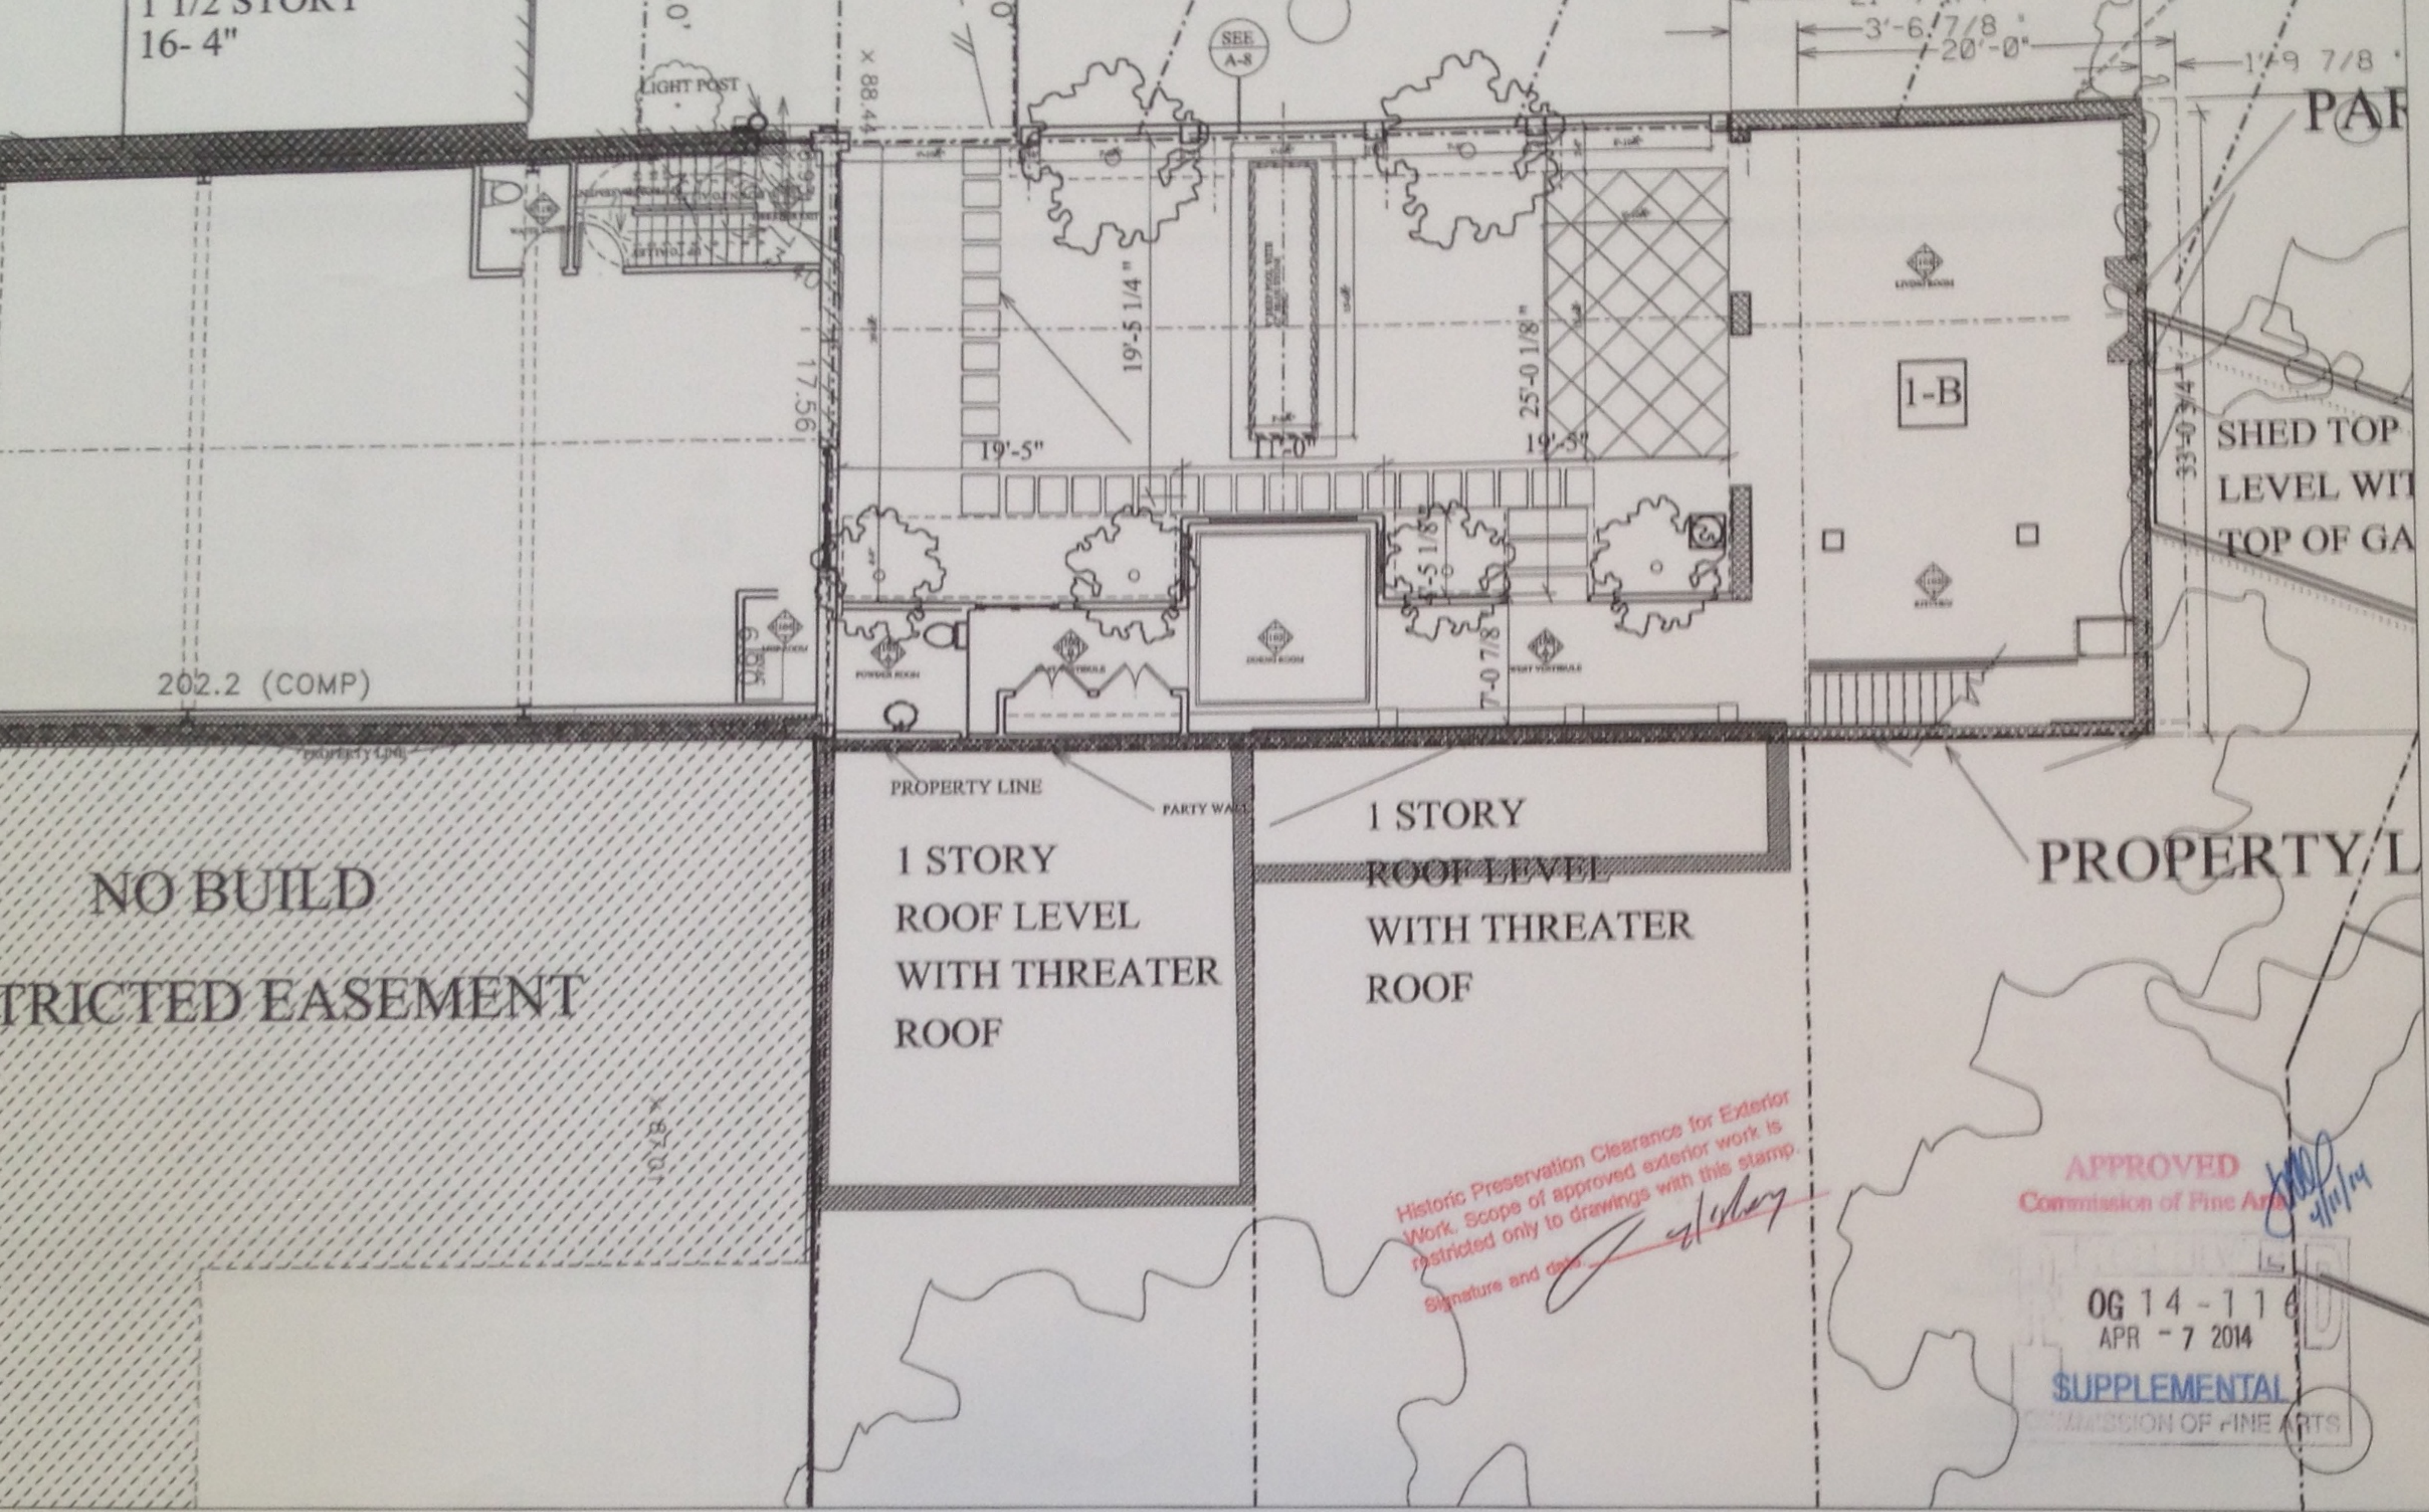


ROBERT BEL
3218 "O" STREET, NW
T: 202-333-5150 F: 202-333-8

ZWO-INCUBATOR
THEATER
1351 WISCONSIN AVE., NW
WASHINGTON, DC 20007
LOT: 811 SQUARE: 1243


A-000
INDEX
BIG SITE PLAN
MARCH 12, 2014

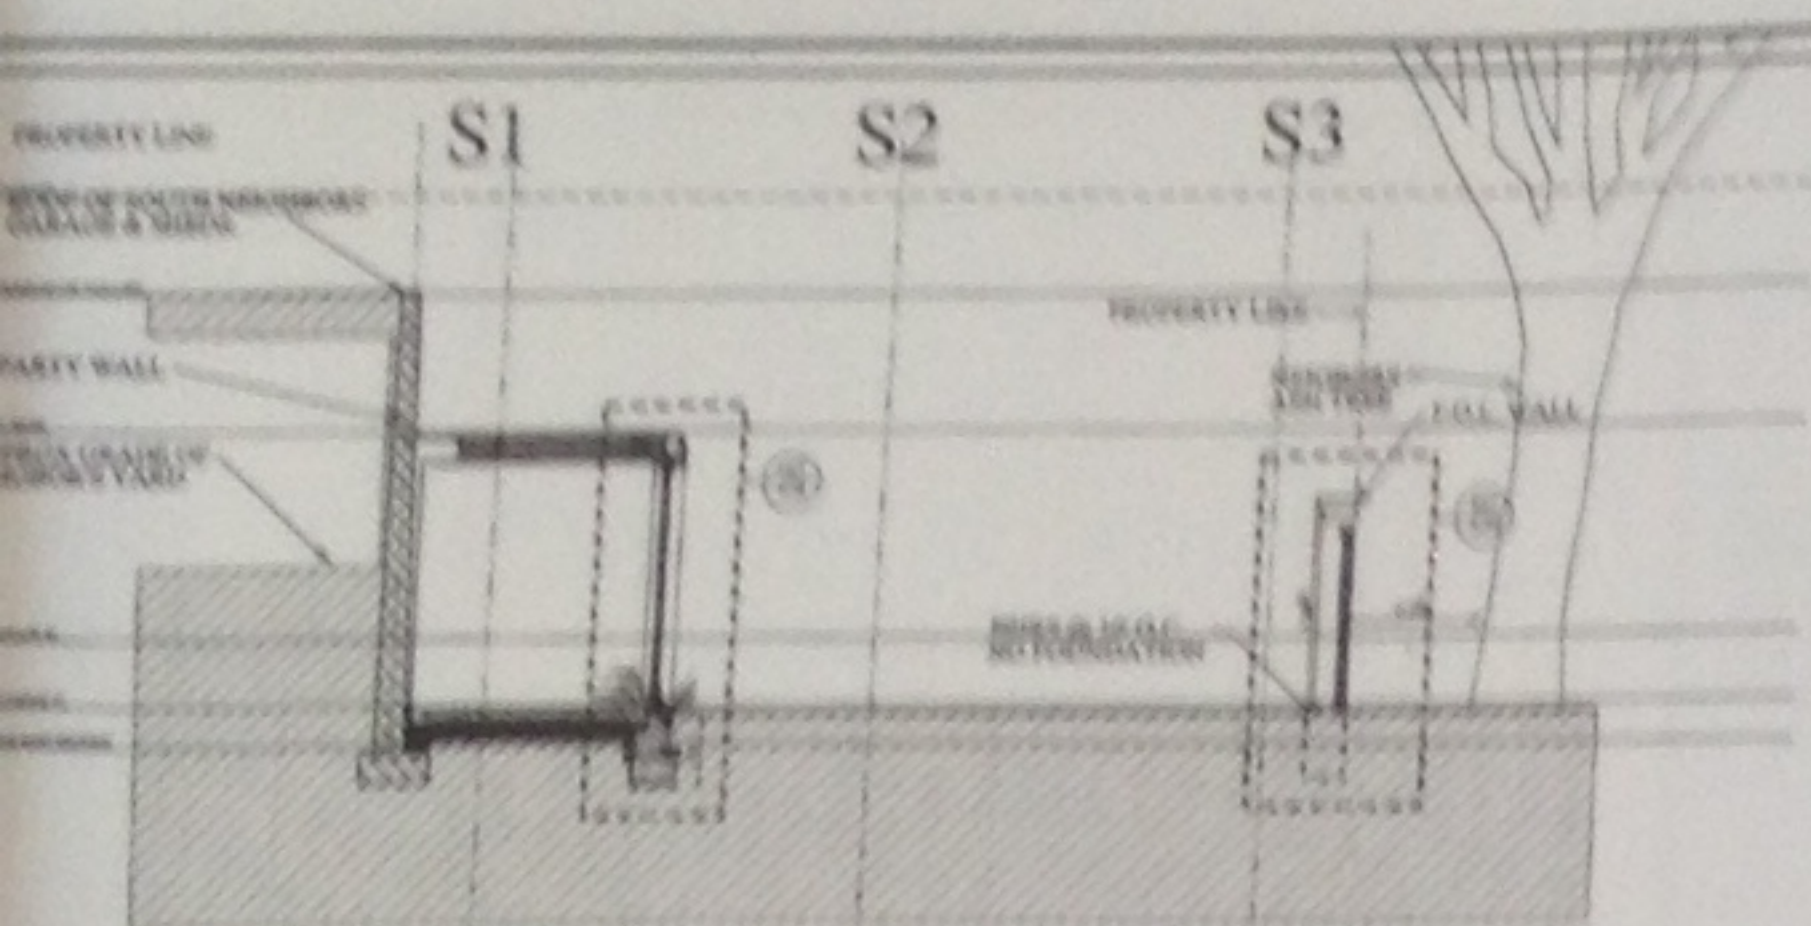


SECTION E-3

 


SECTION E-2

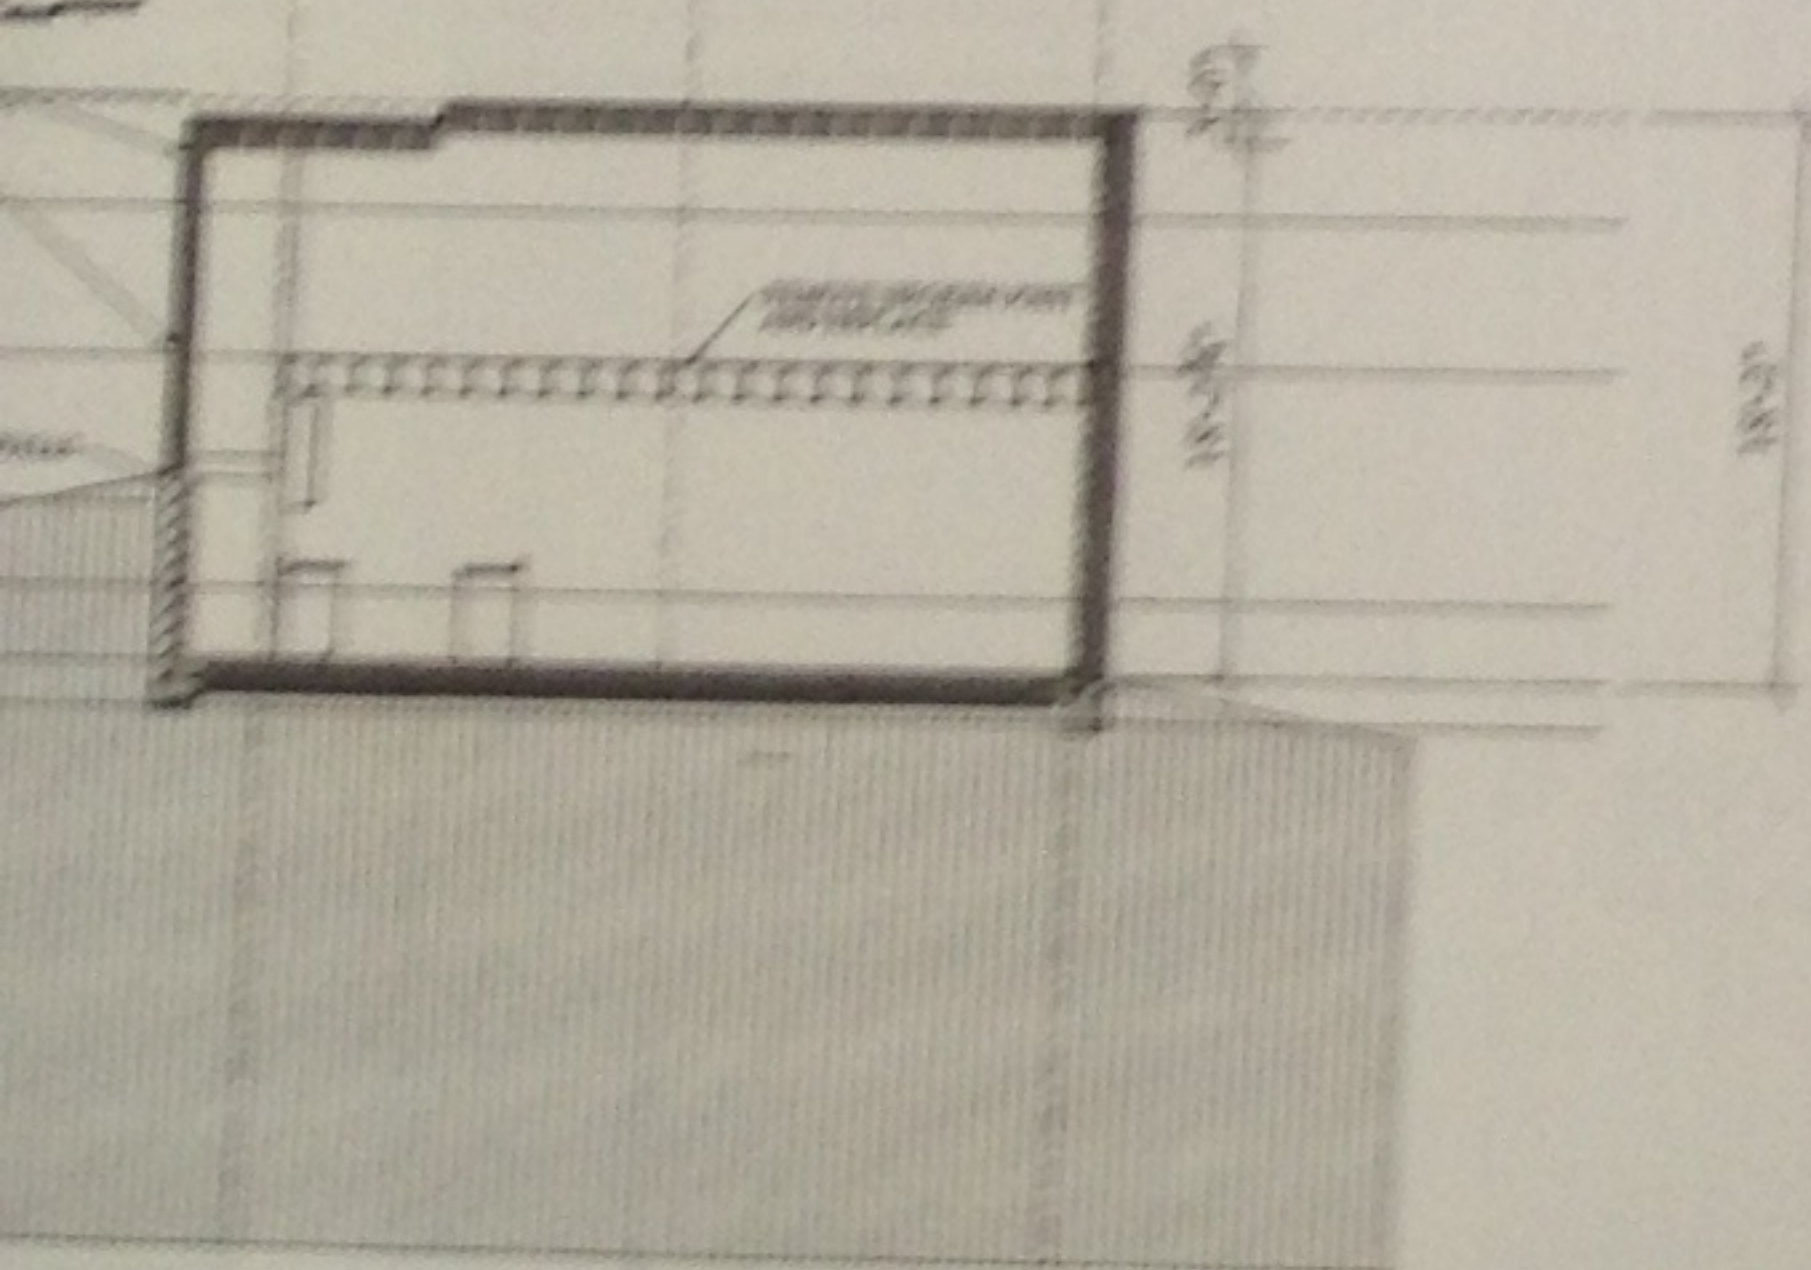


SECTION E-1

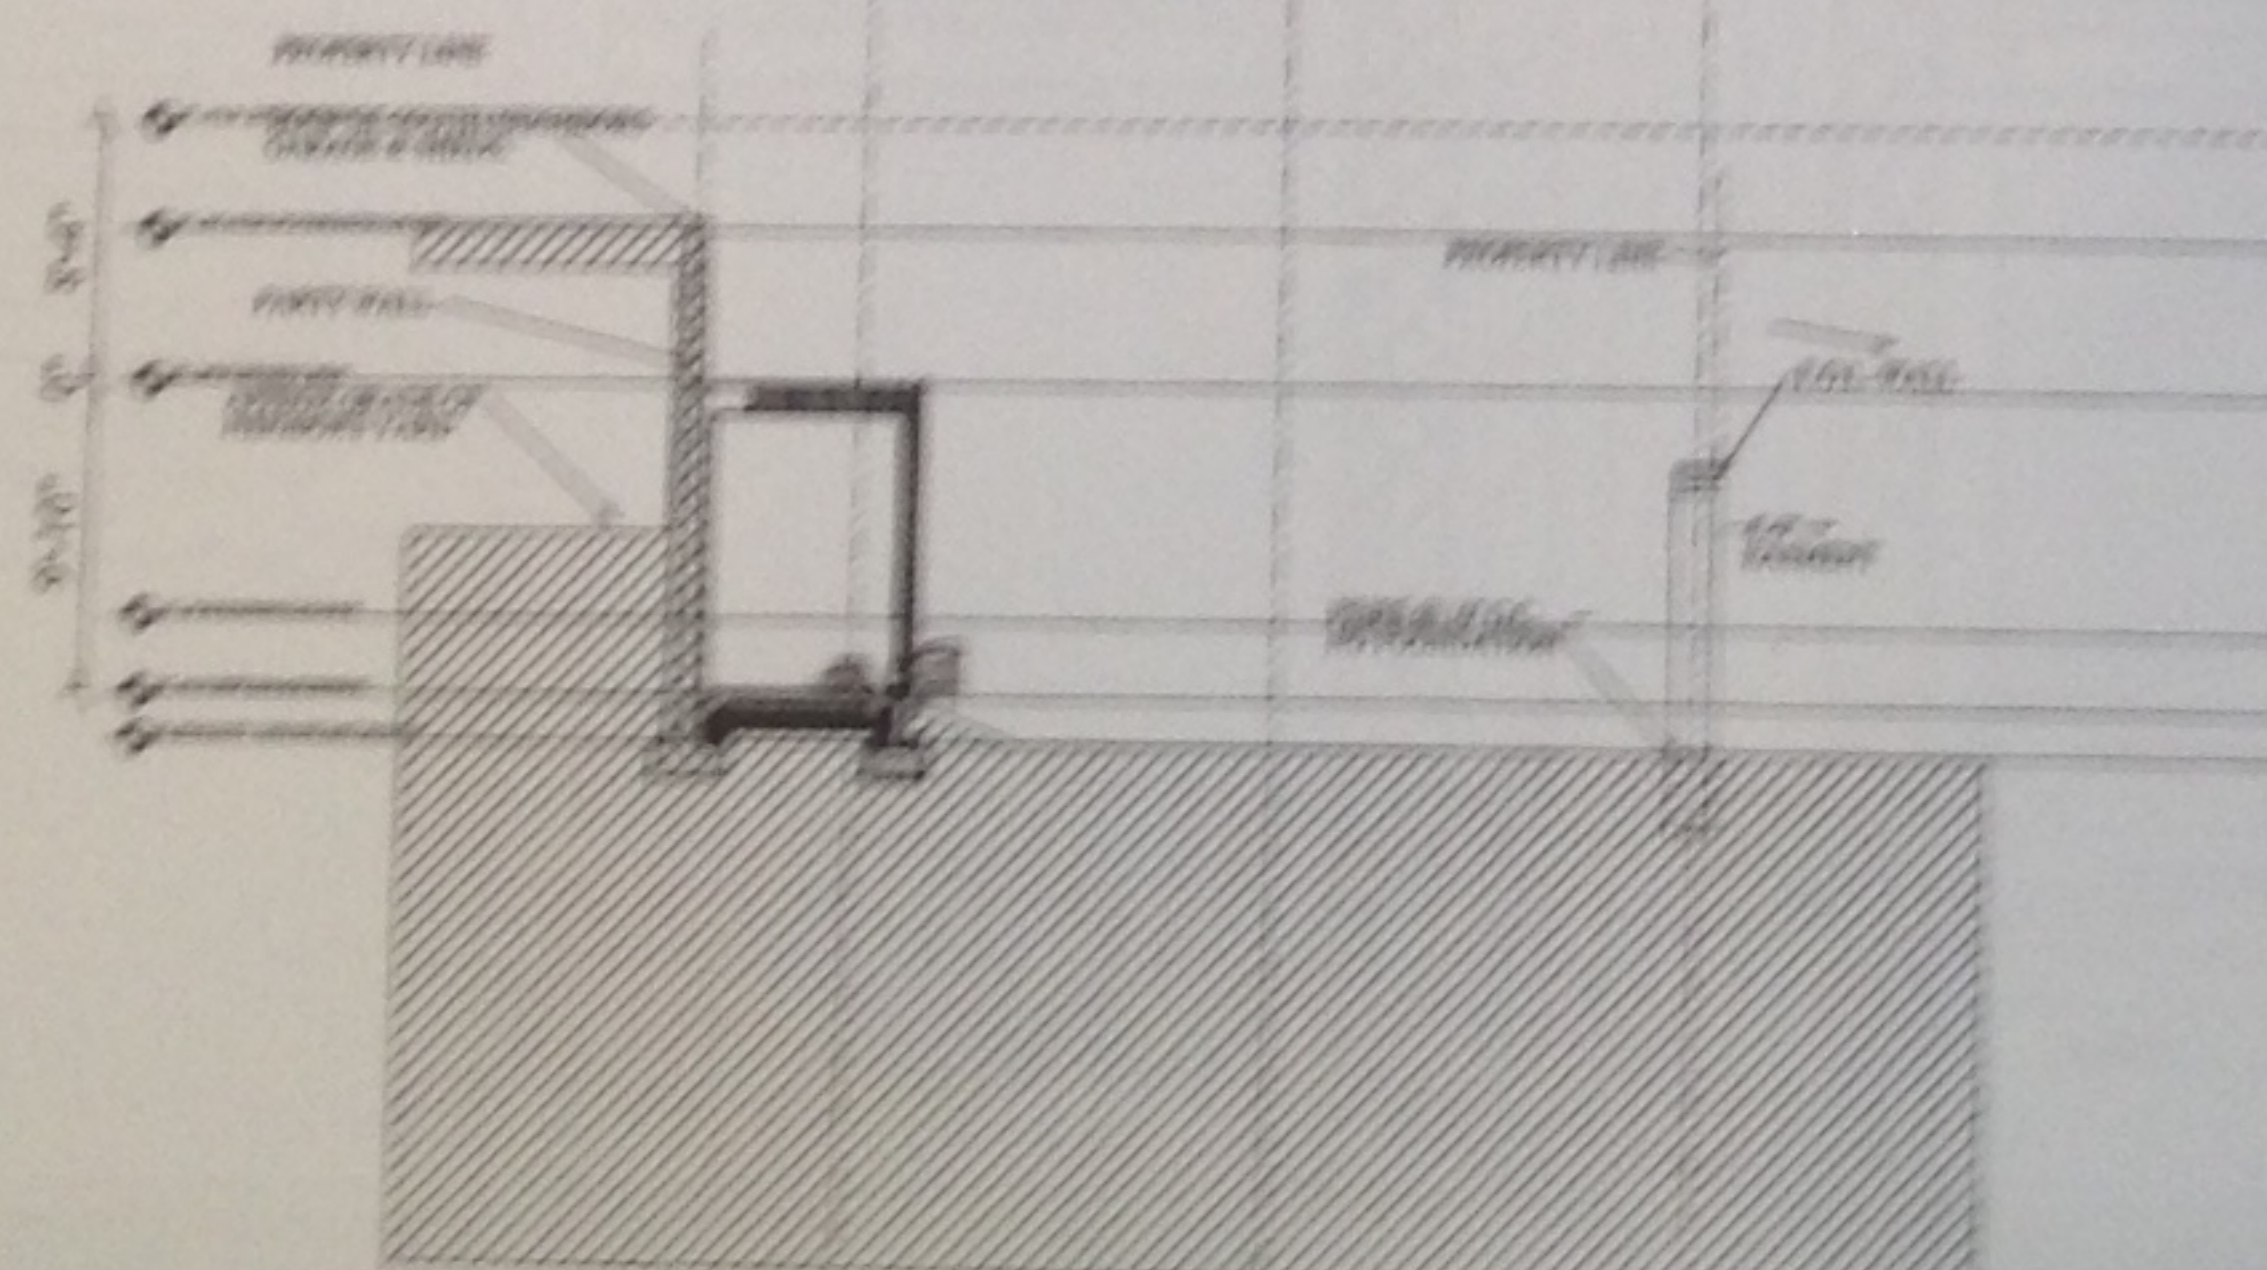


SECTION E-4

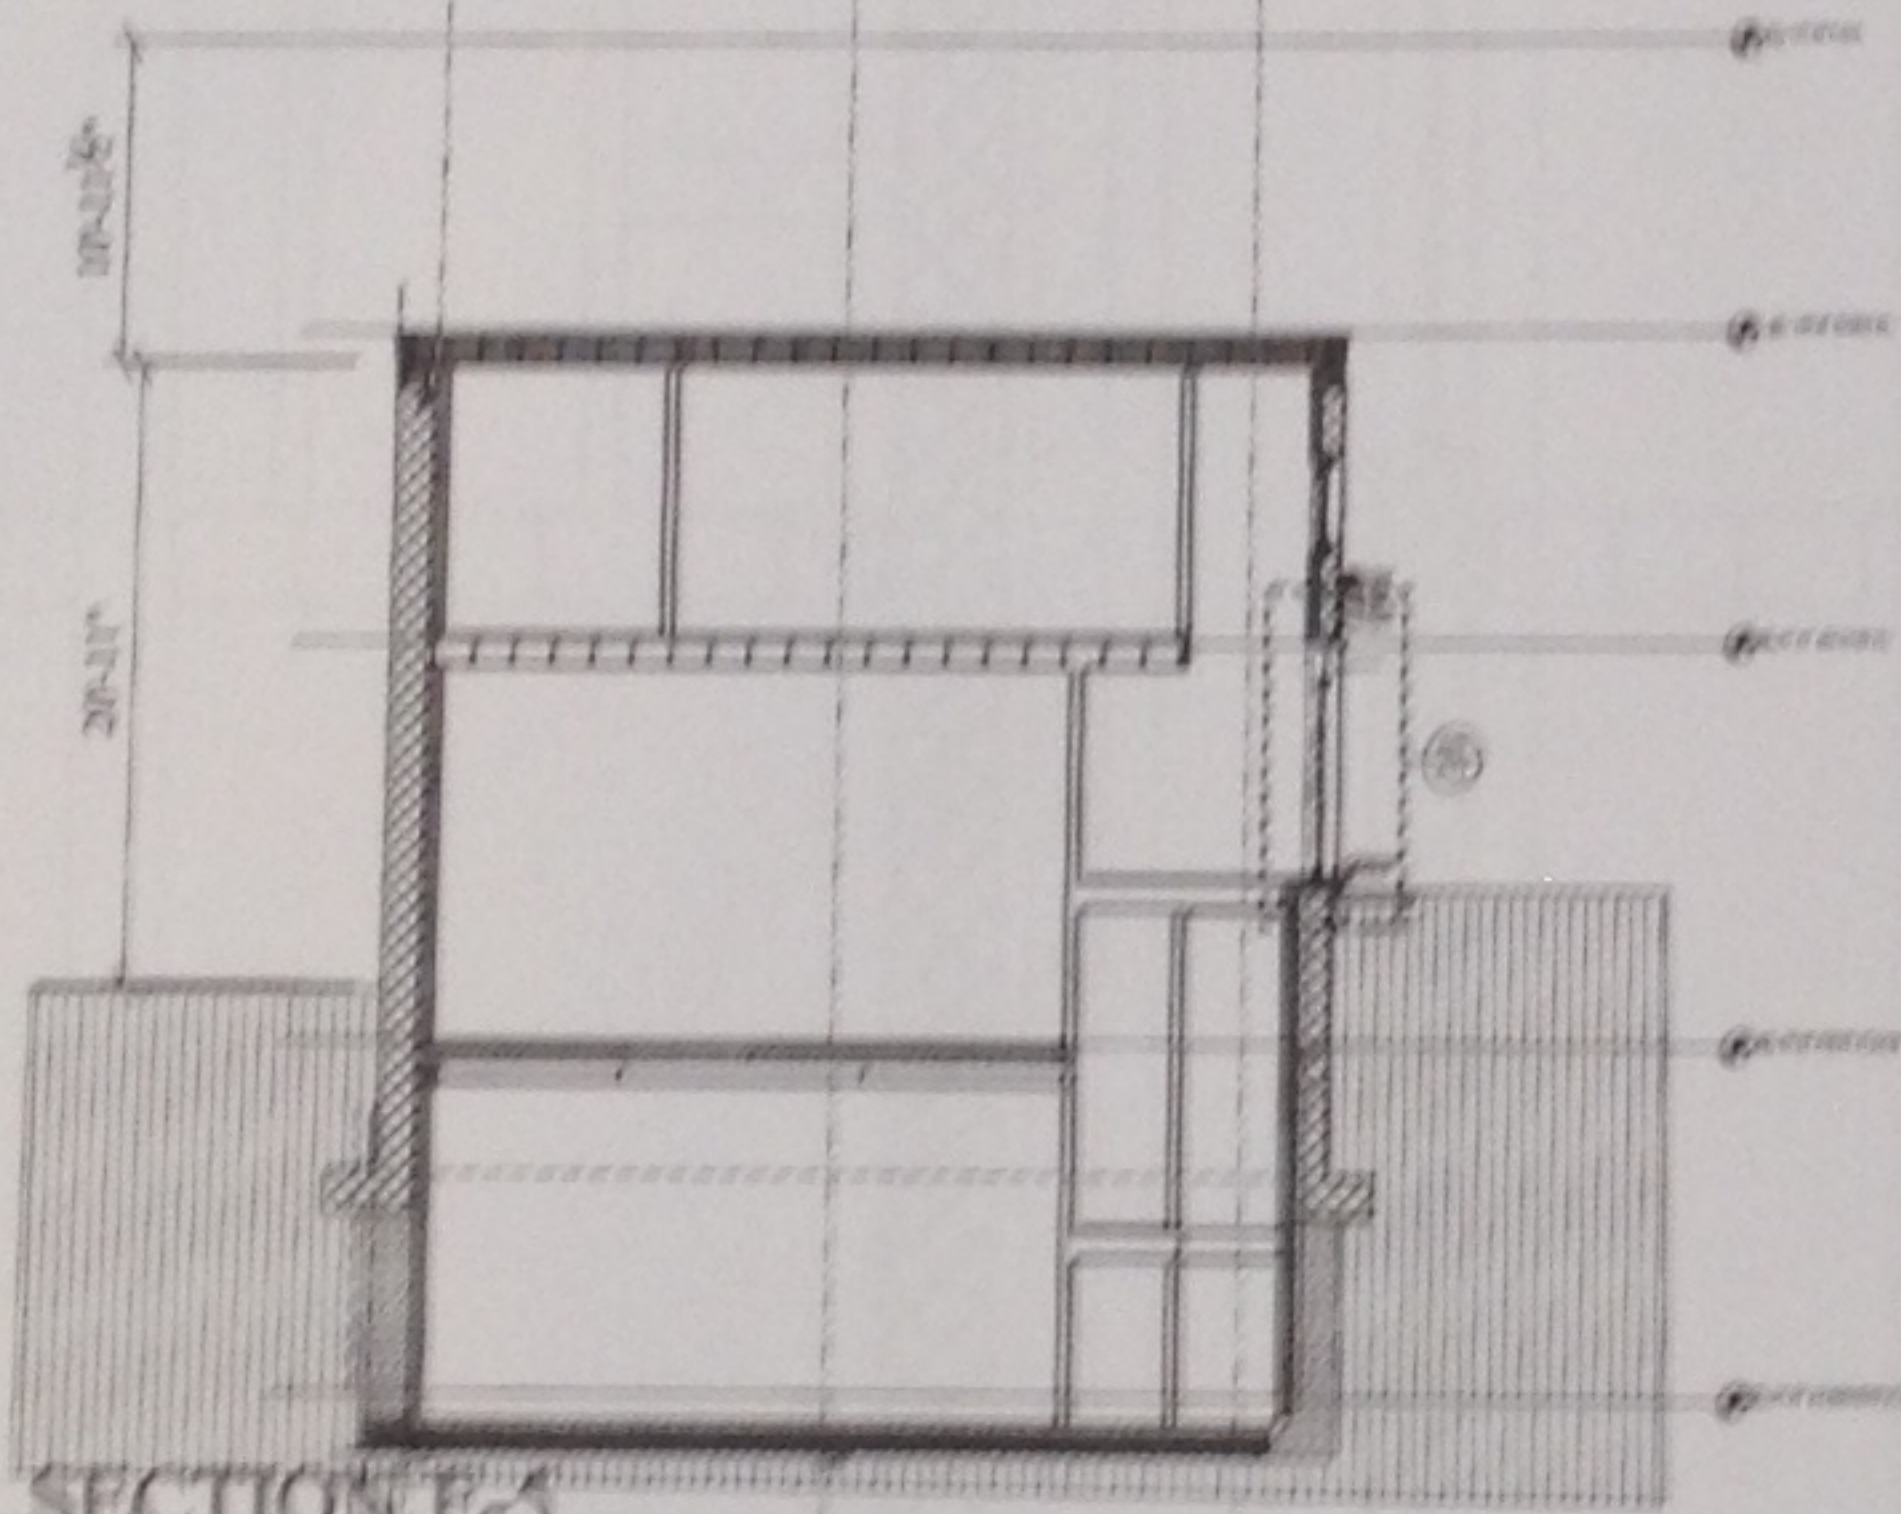


SECTION E-5

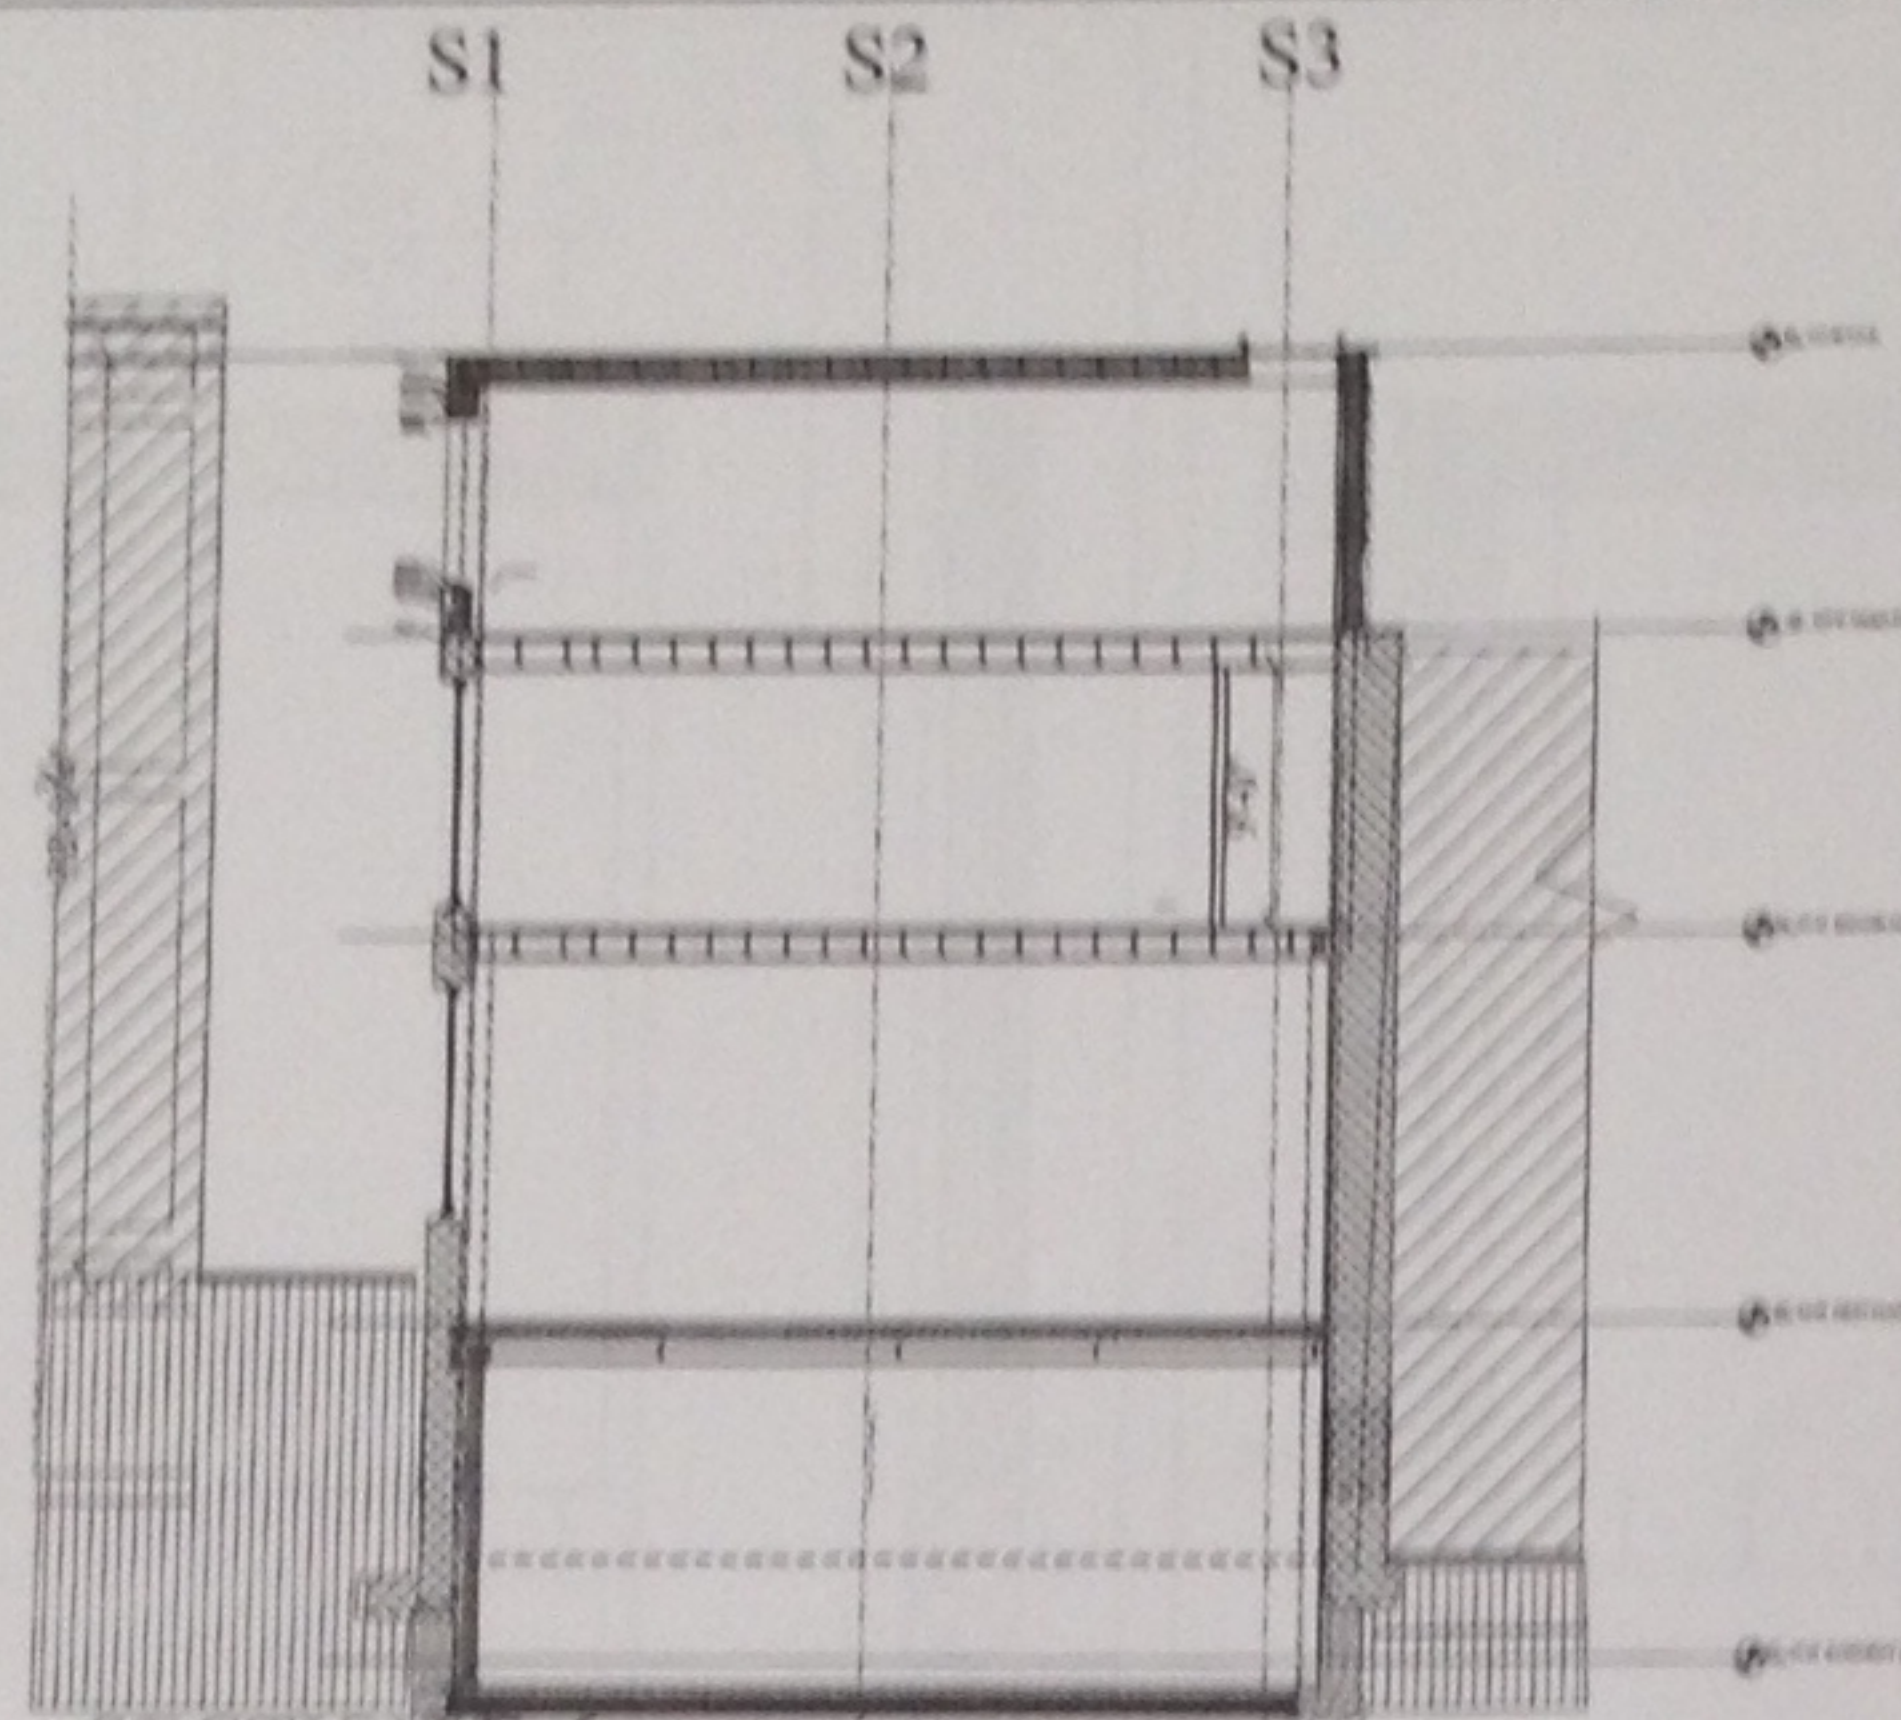


SECTION E-6

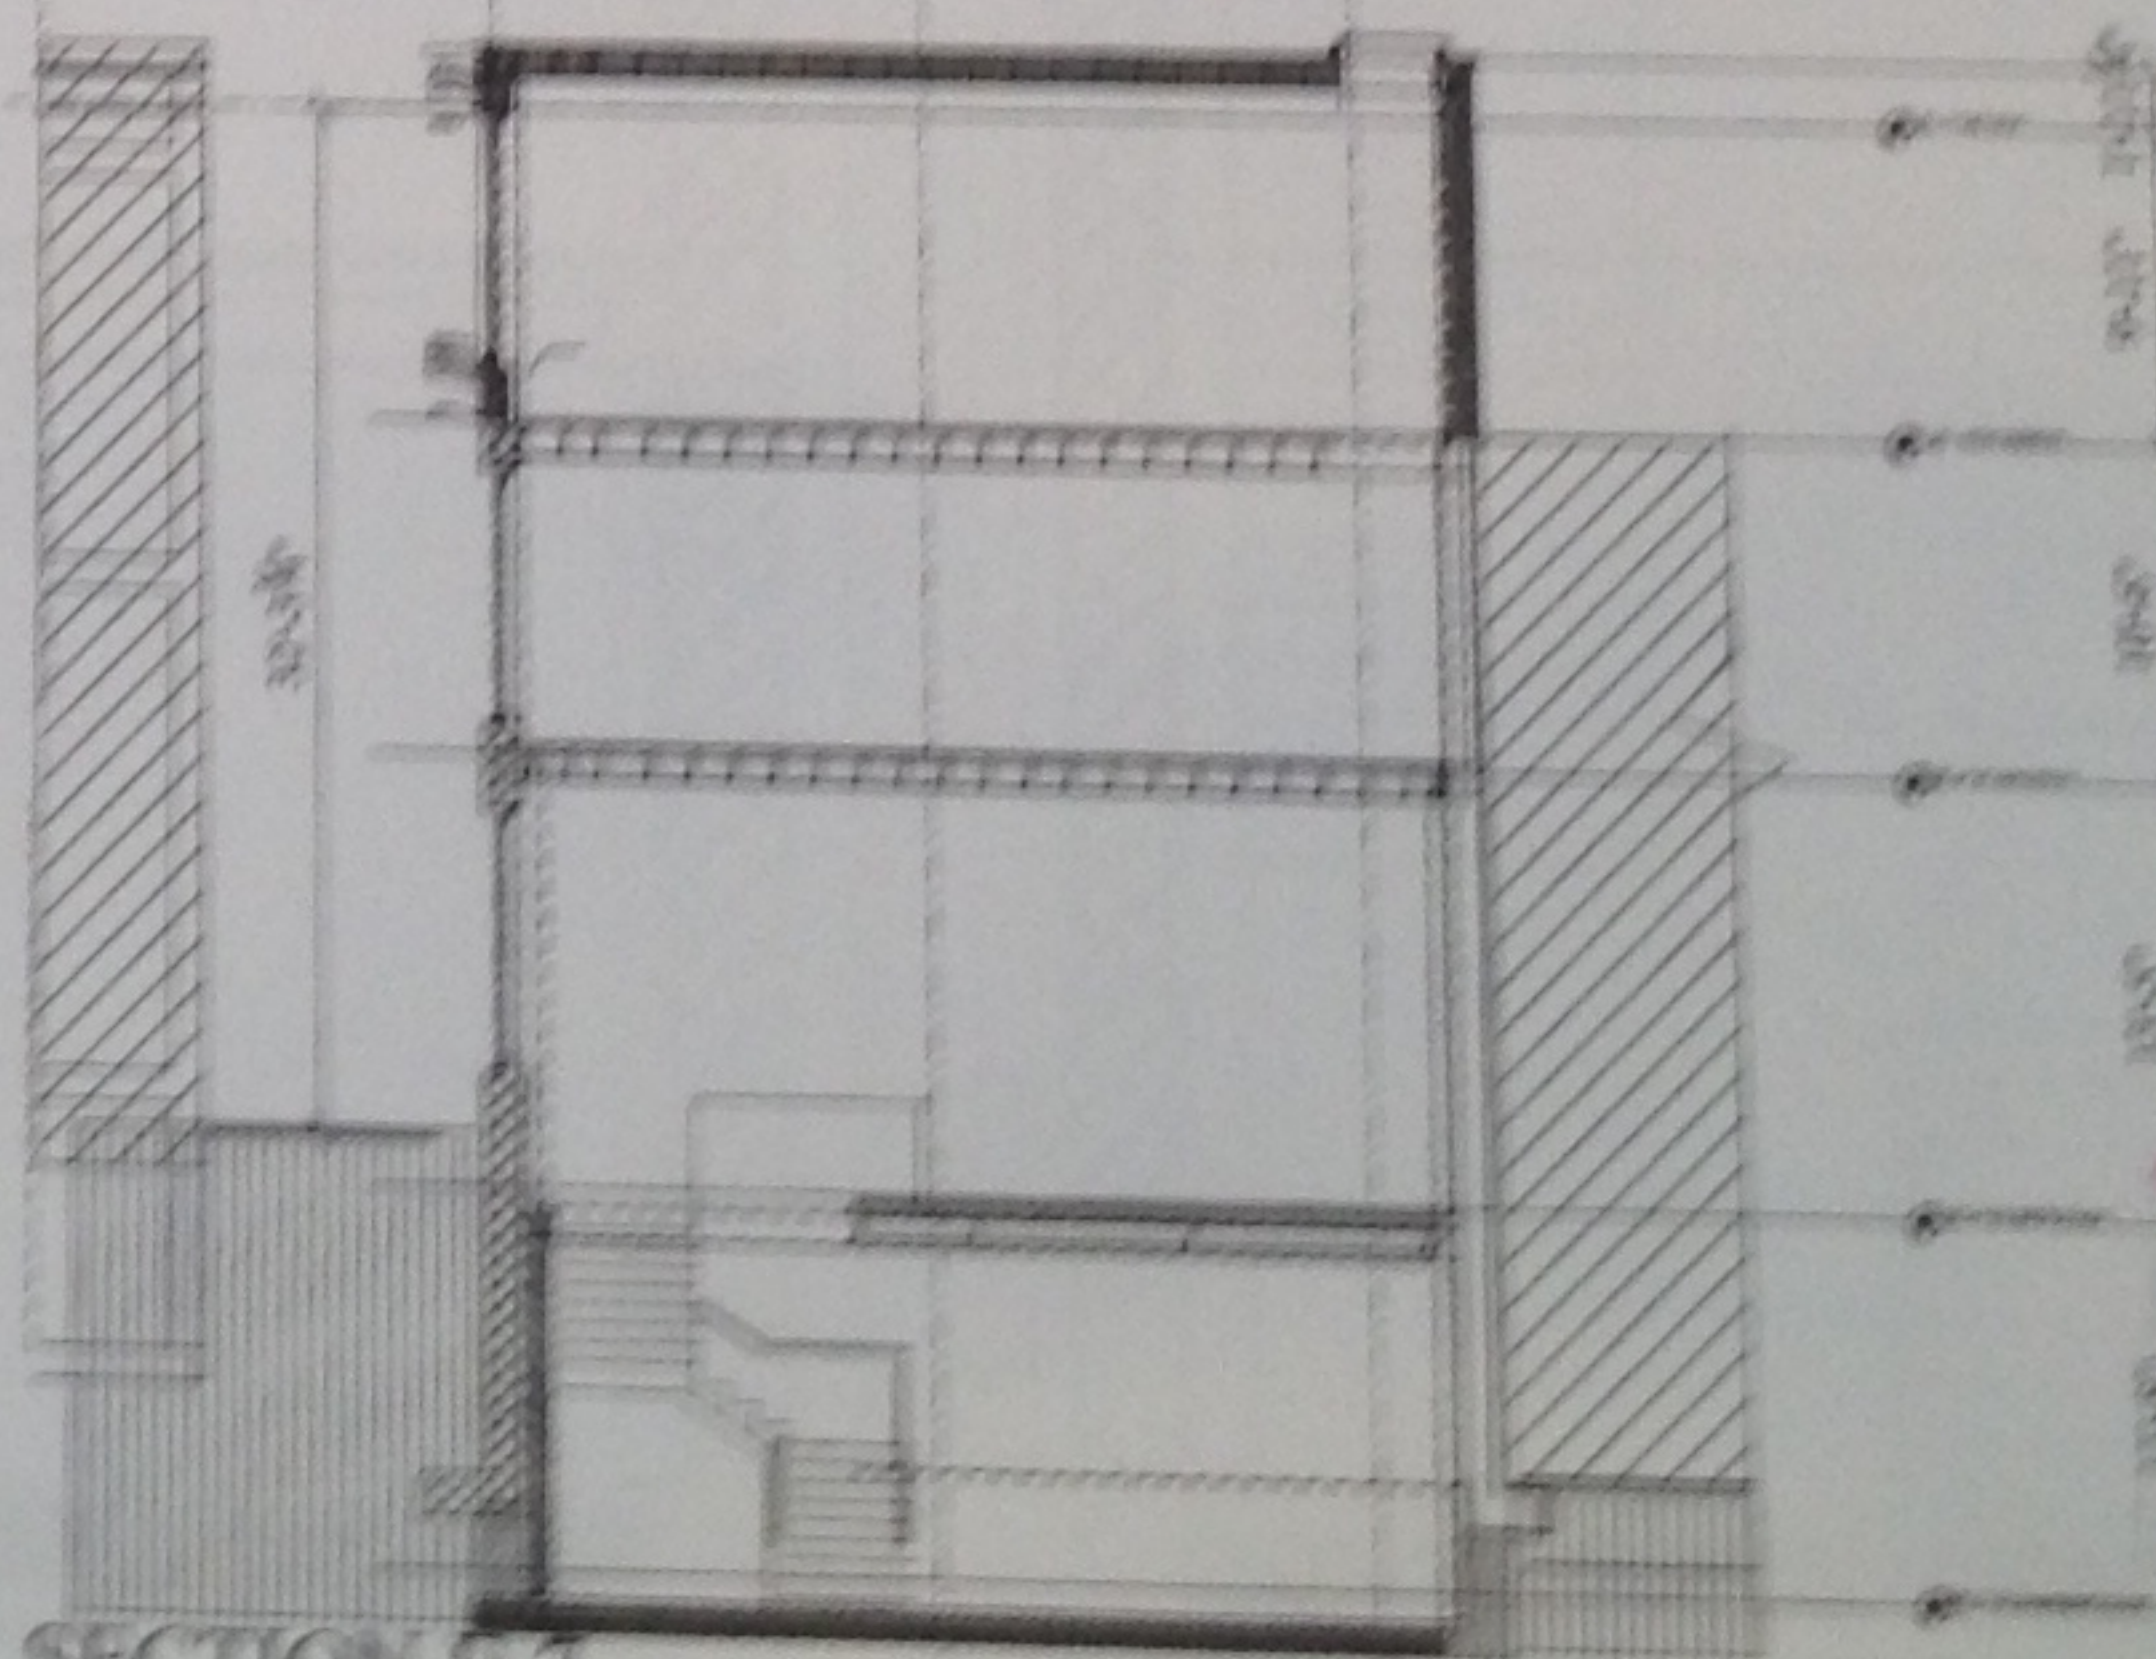

SECTION E-7

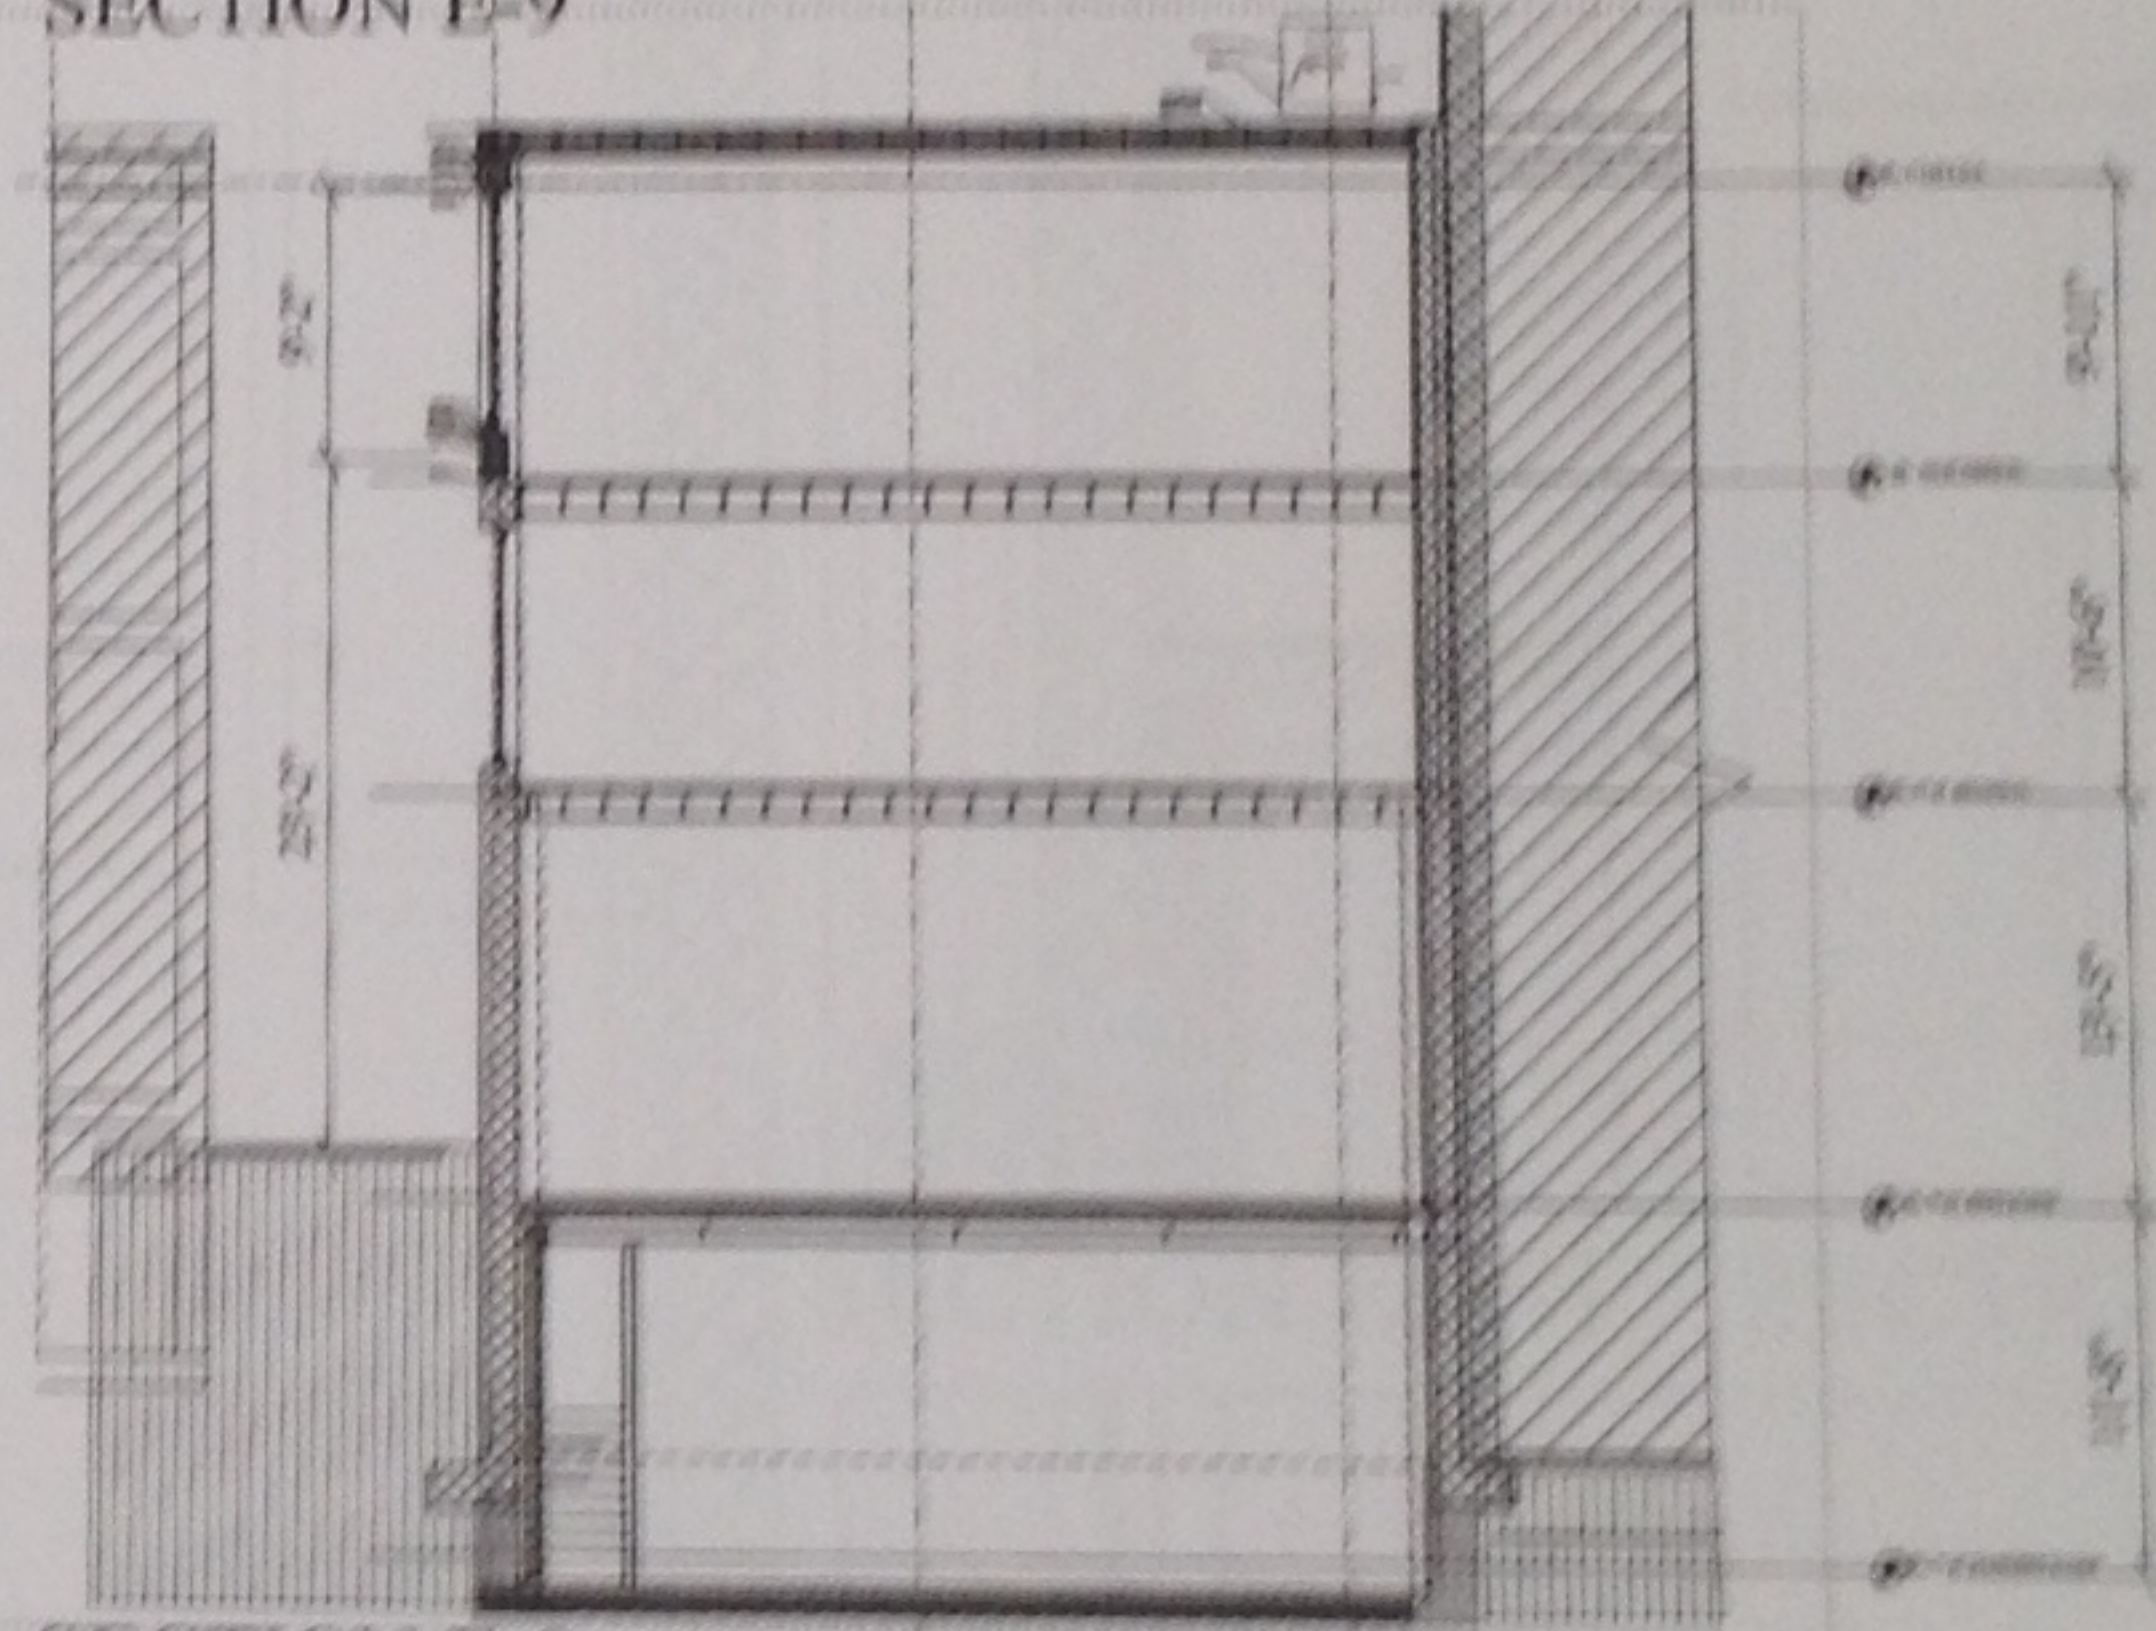

SECTION E-8

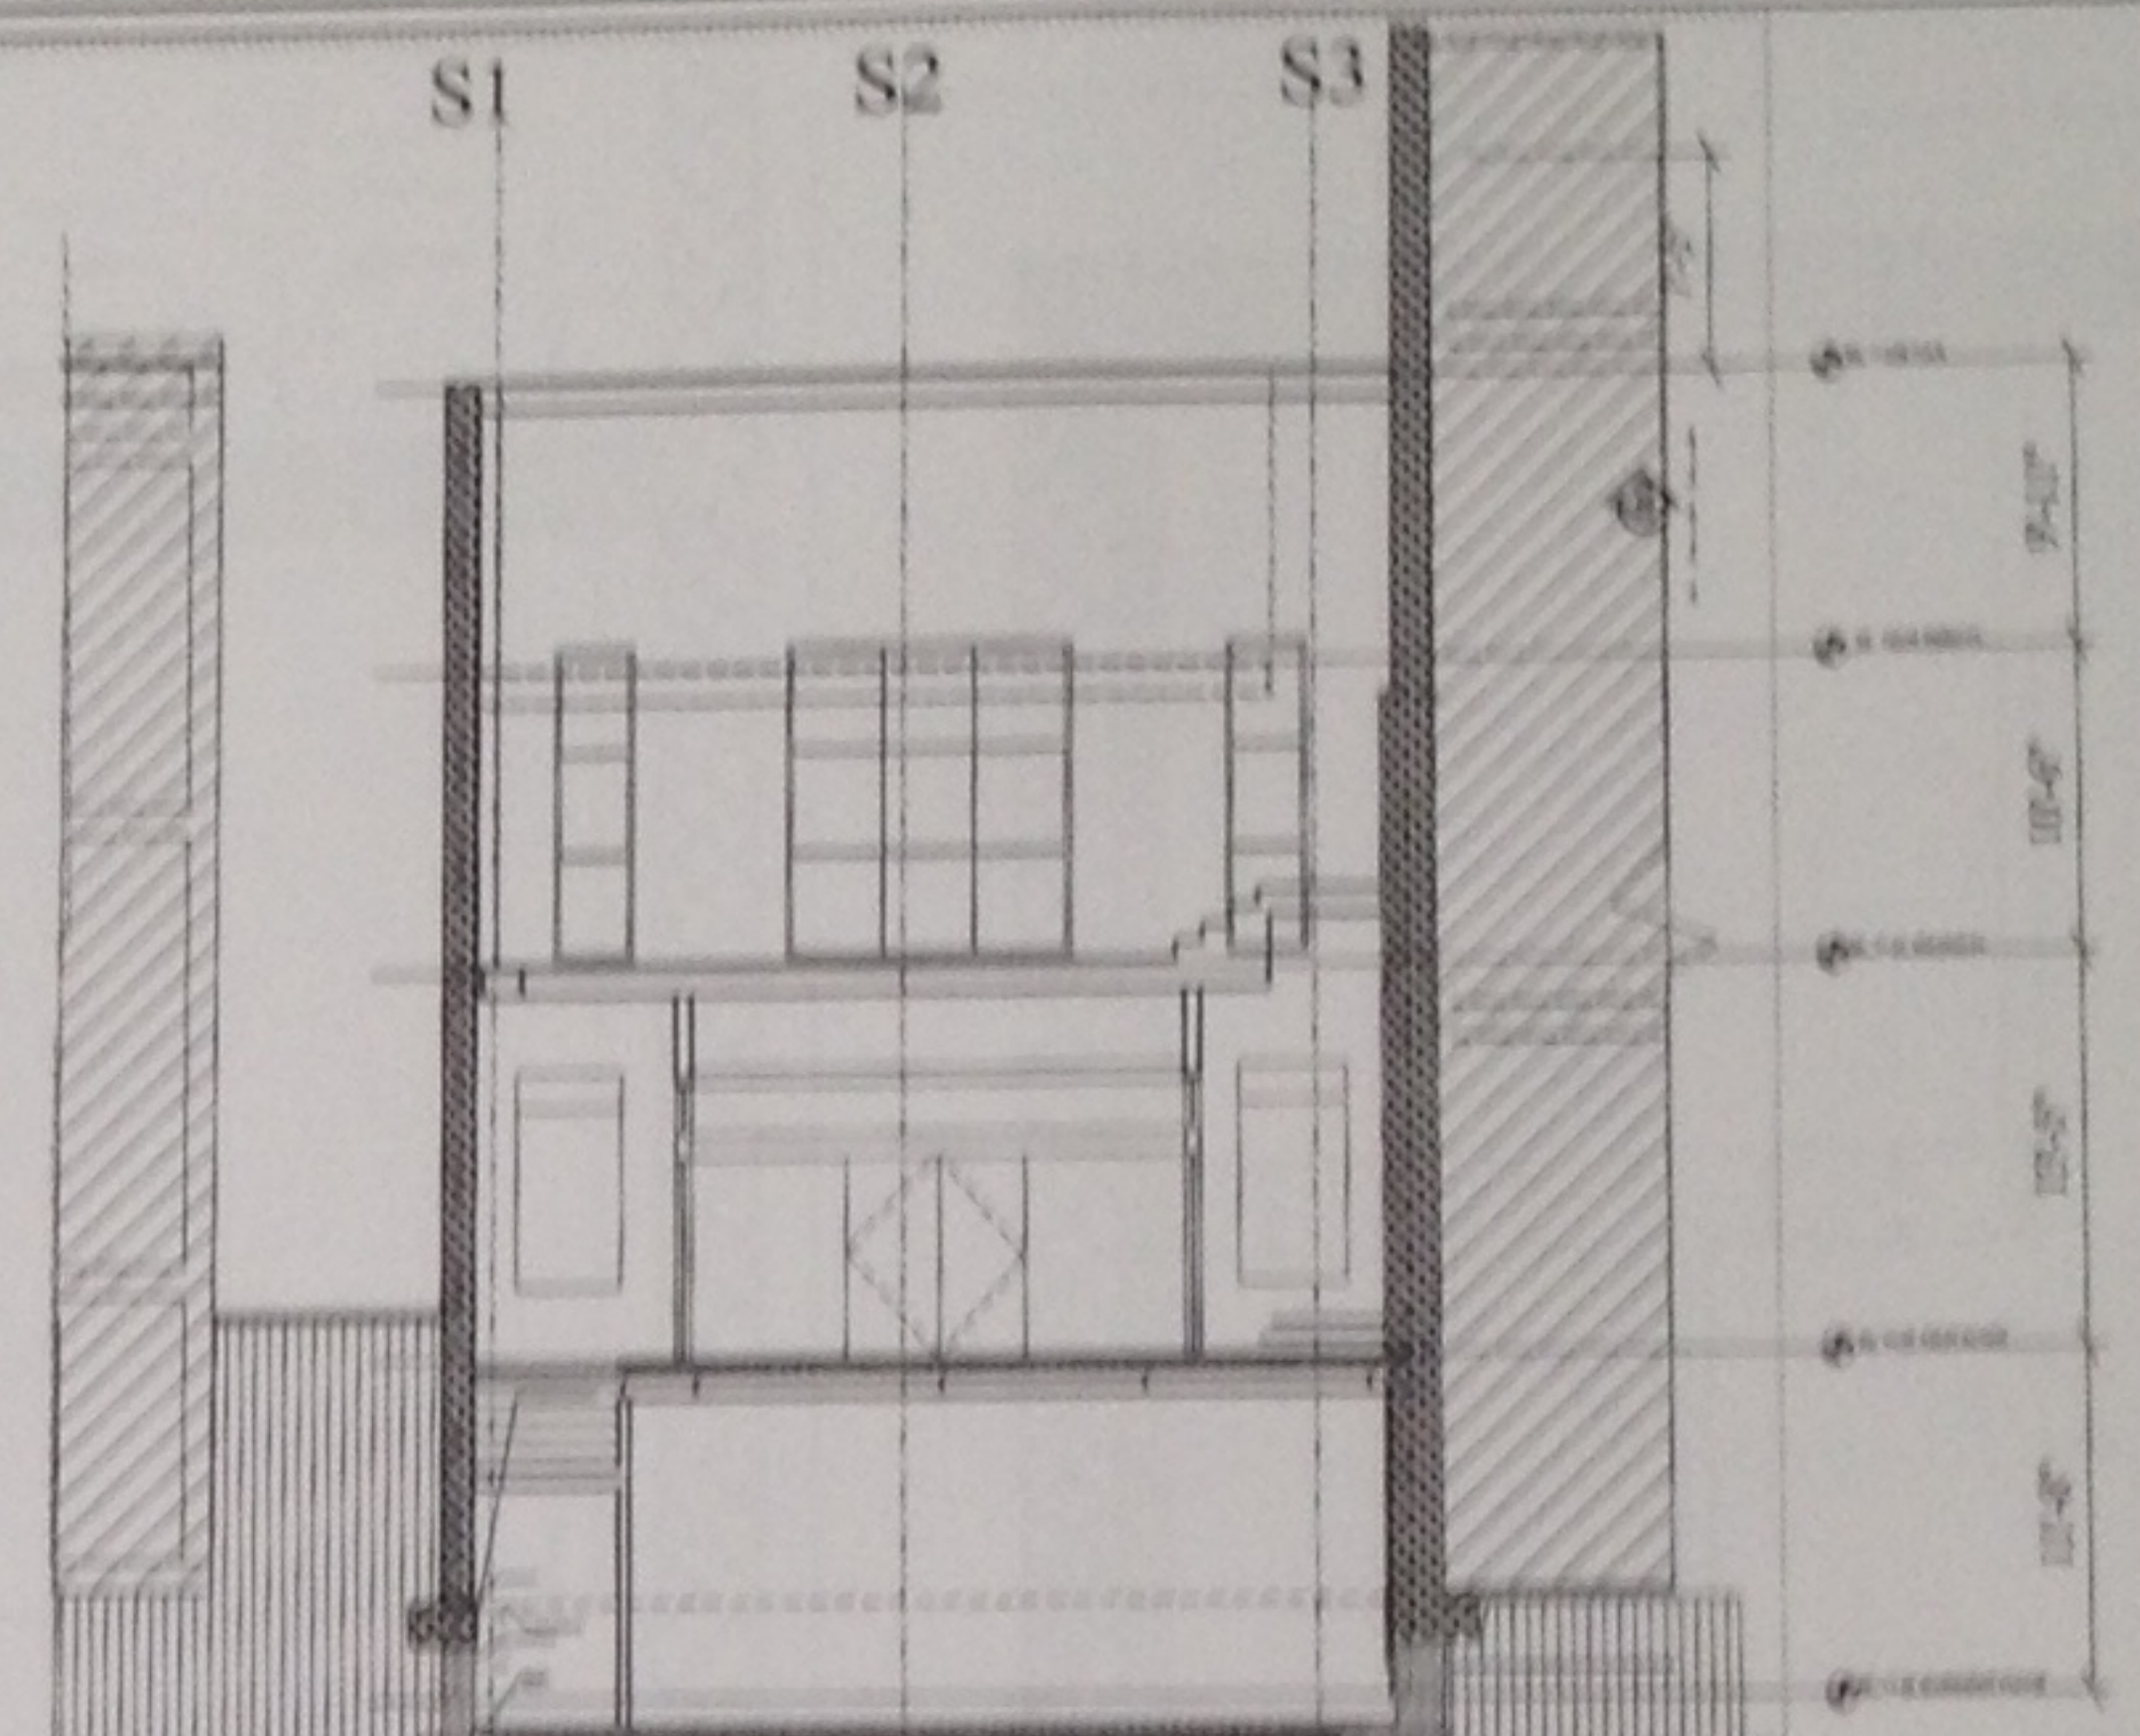

SECTION E-9

APPROVED
REVISION OF PLAN
06-14-11
10% - 1.004
SUPPLEMENTAL
06-14-11



LEGAL NOTICE

ROBERT BELL ARCHITECTS









A-5


SECTION
25.00
27.00
APRIL 4, 2014

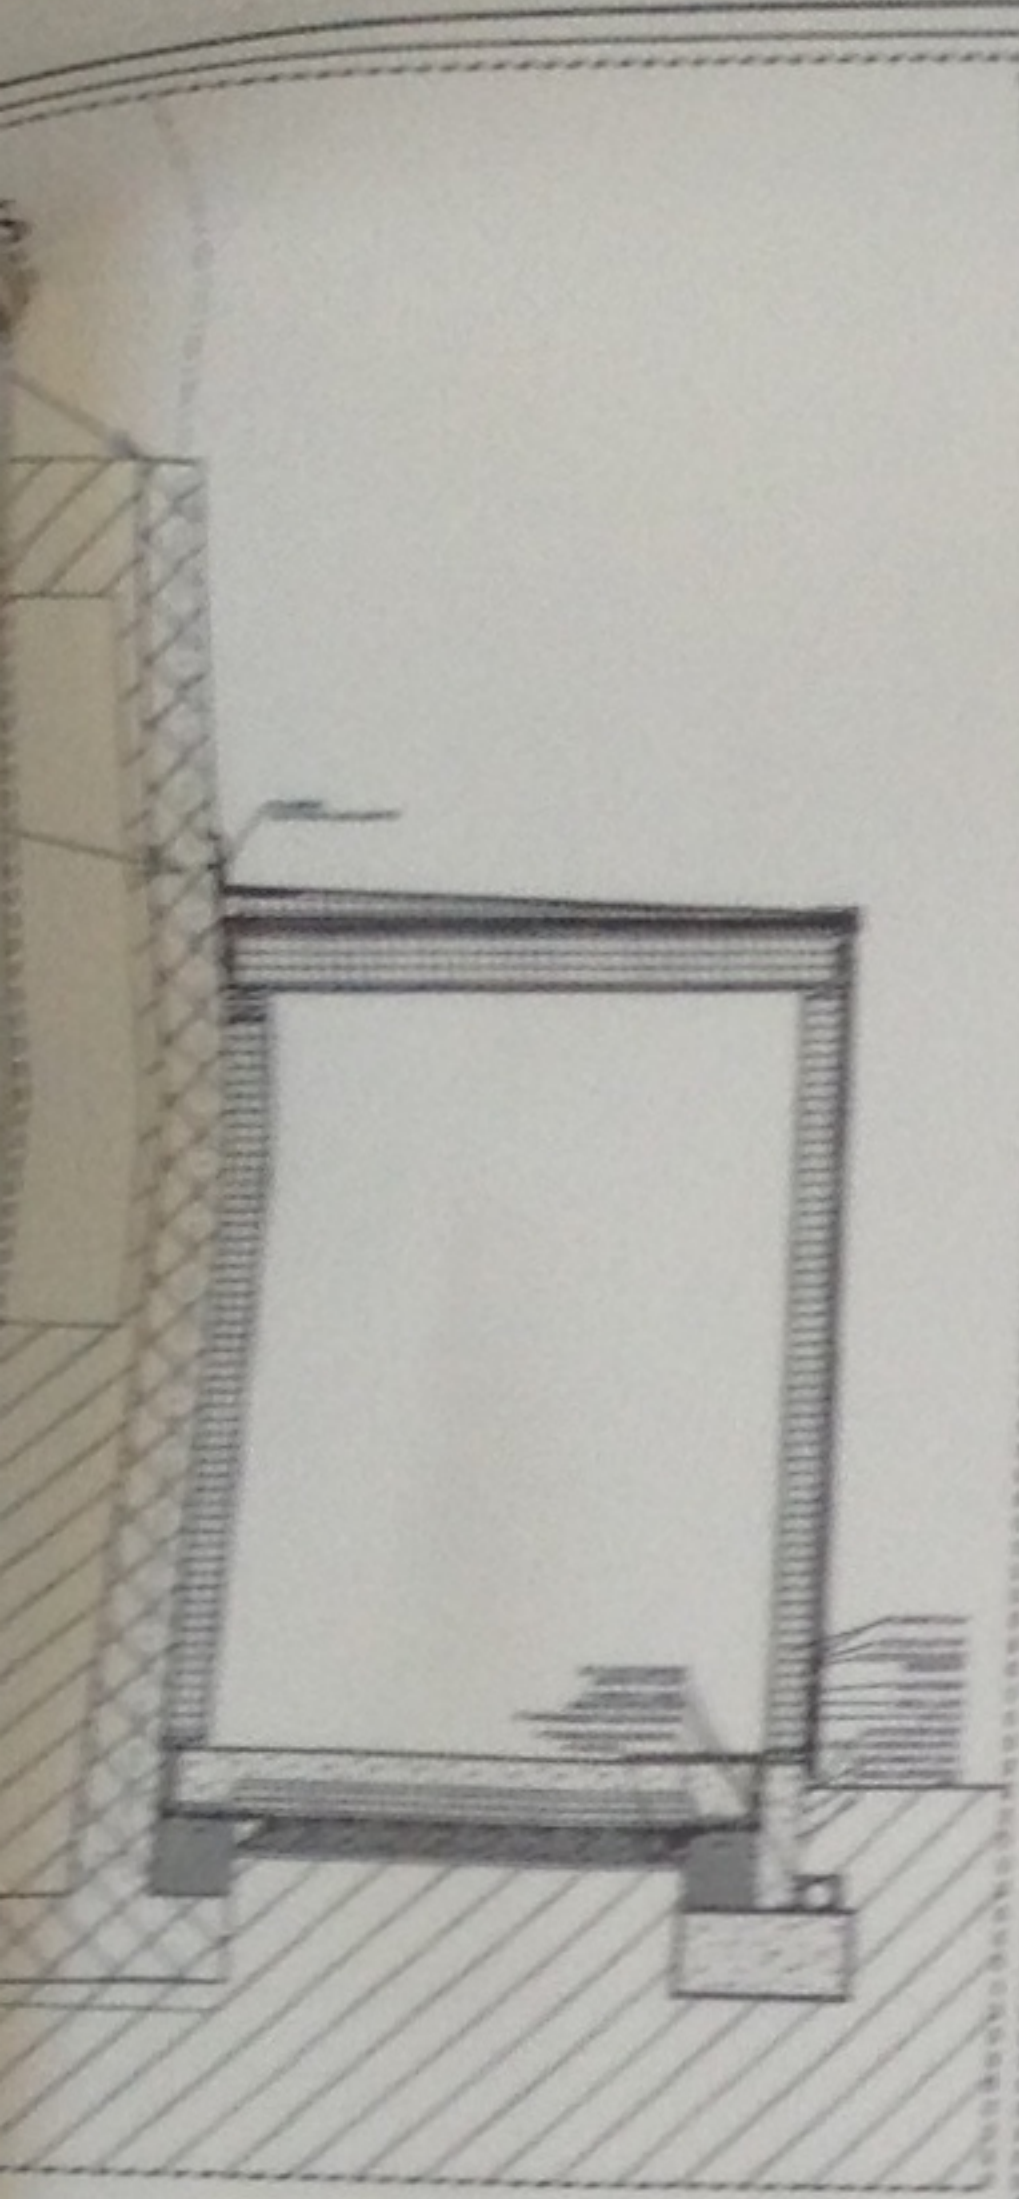


DETAIL THRU LOGGIA

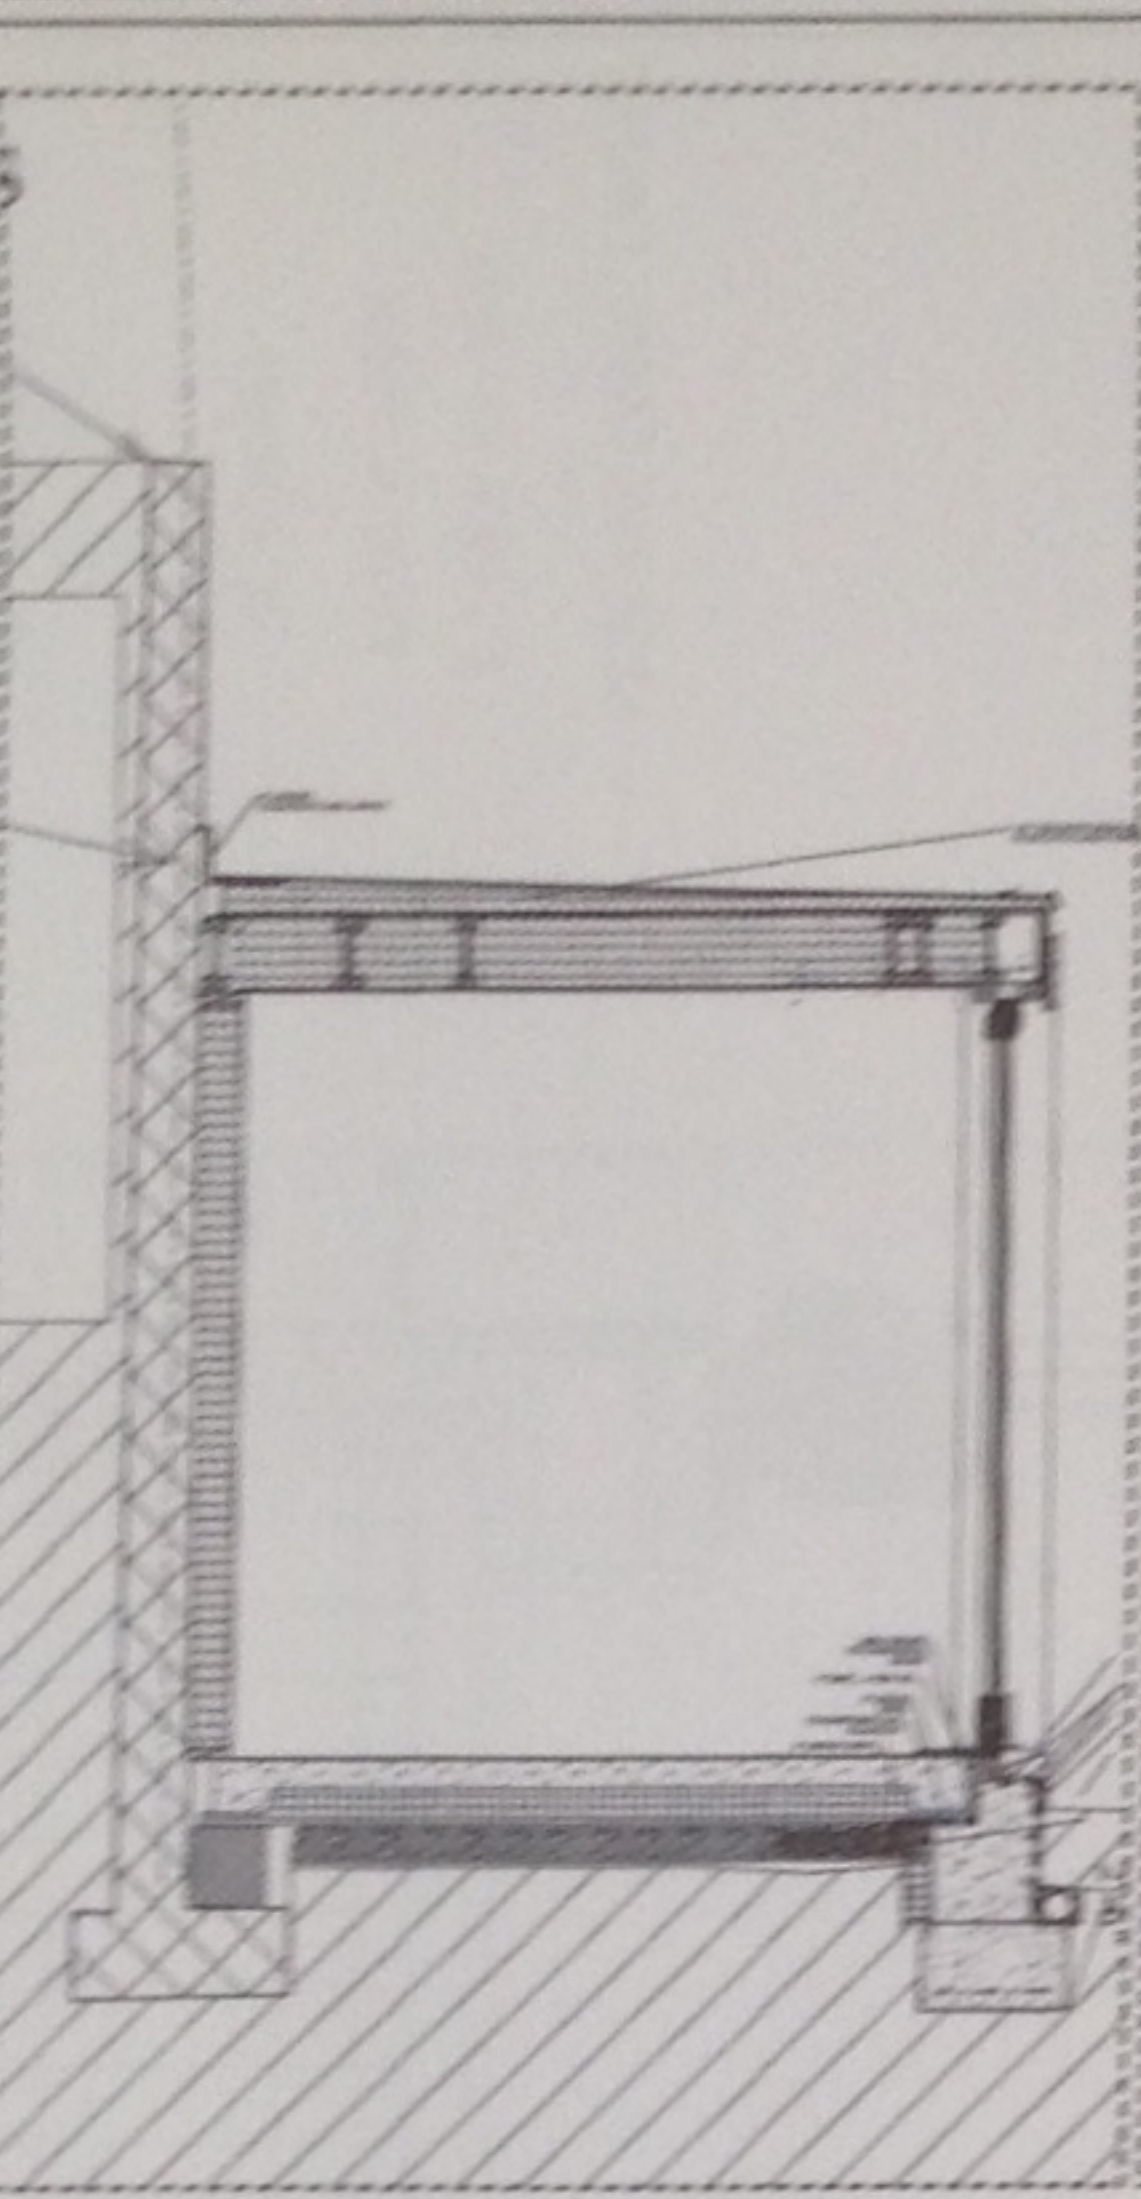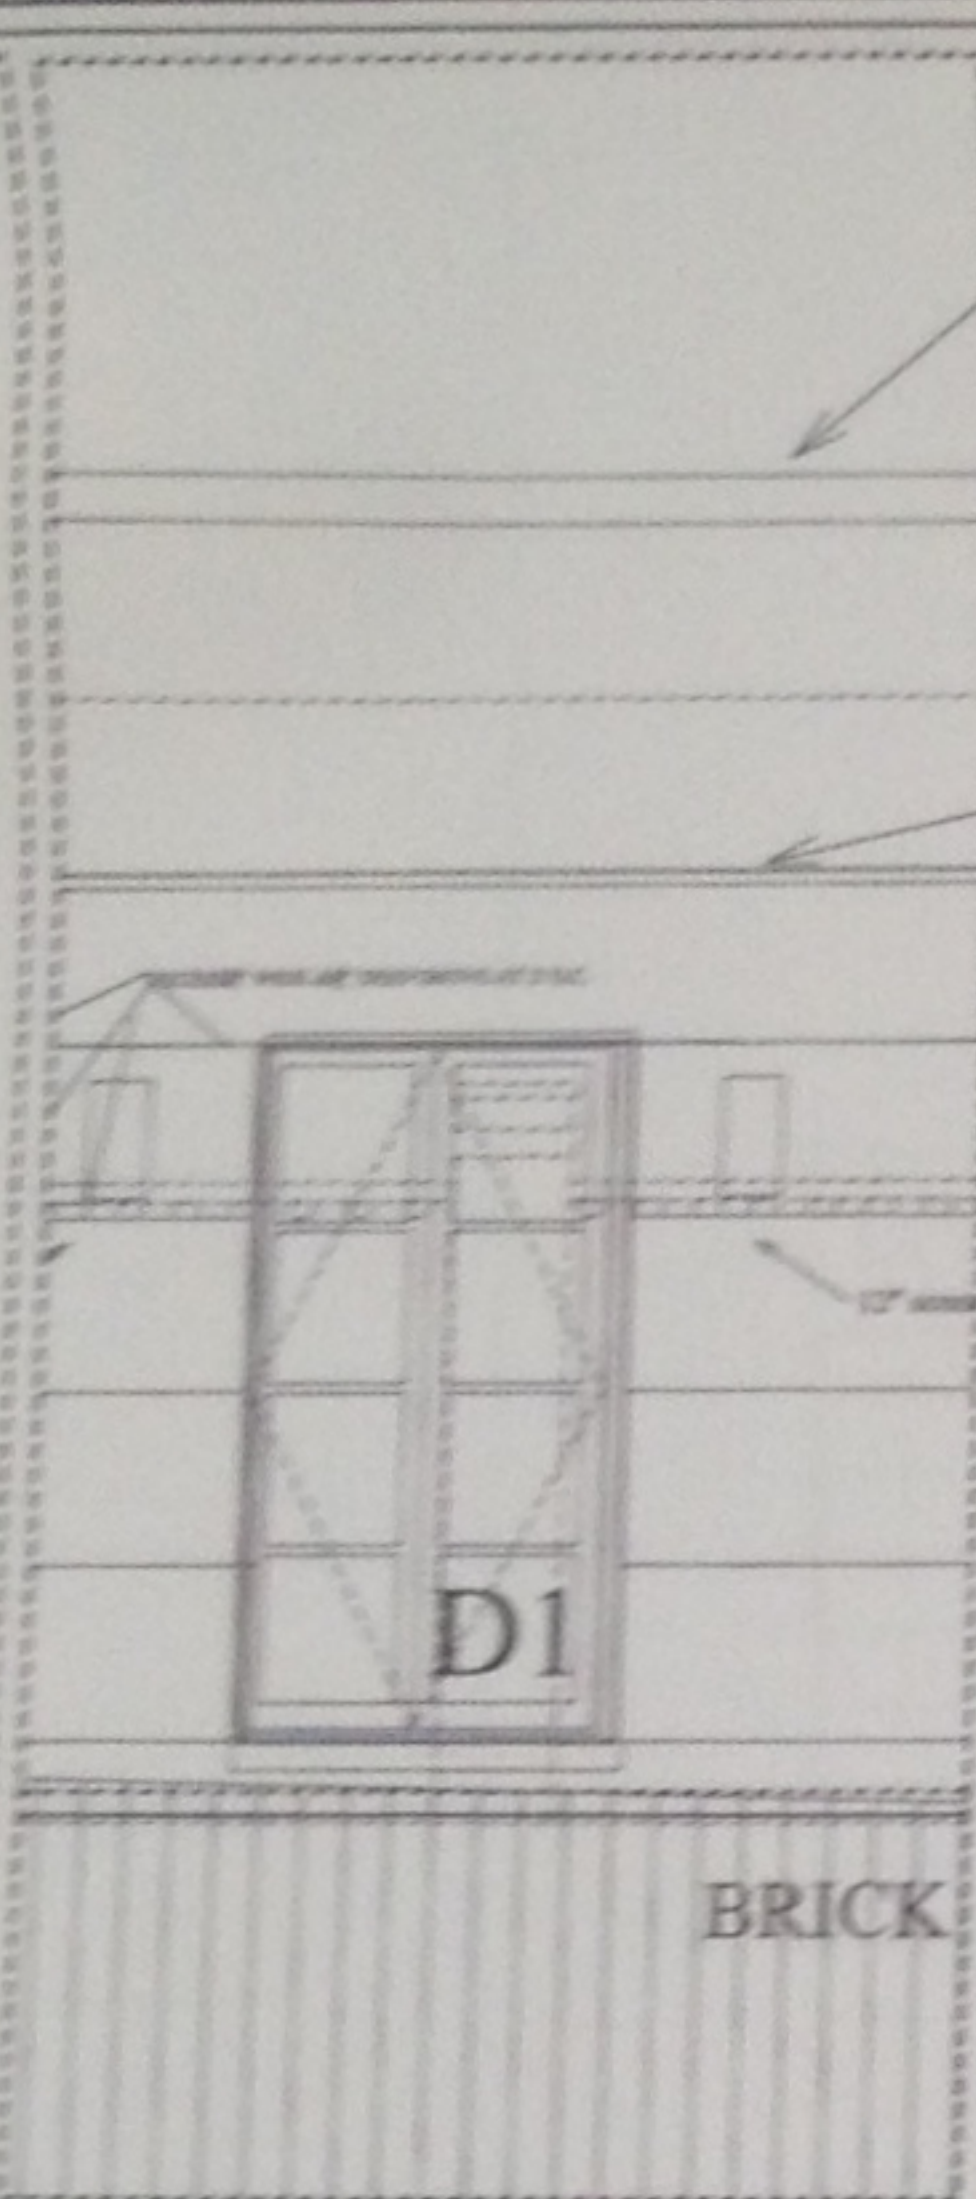


DETAIL THRU RM 108

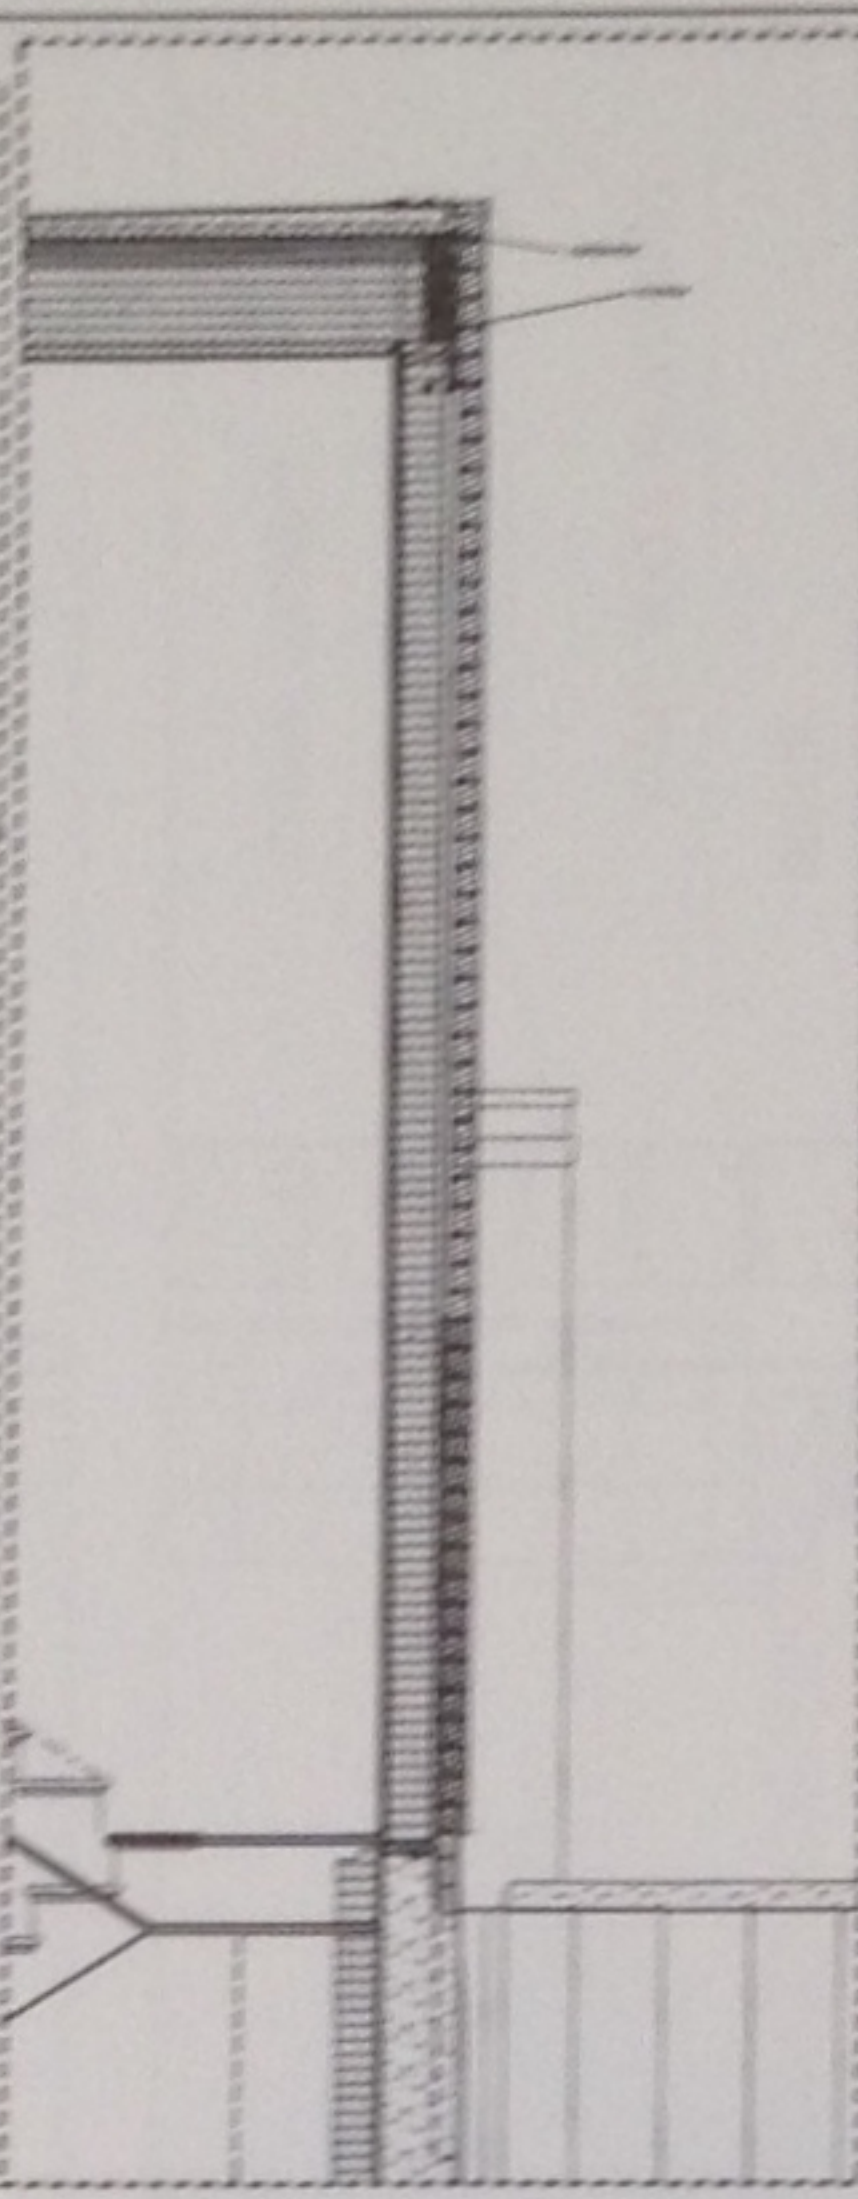



DETAIL WEST WALL OF THEATER

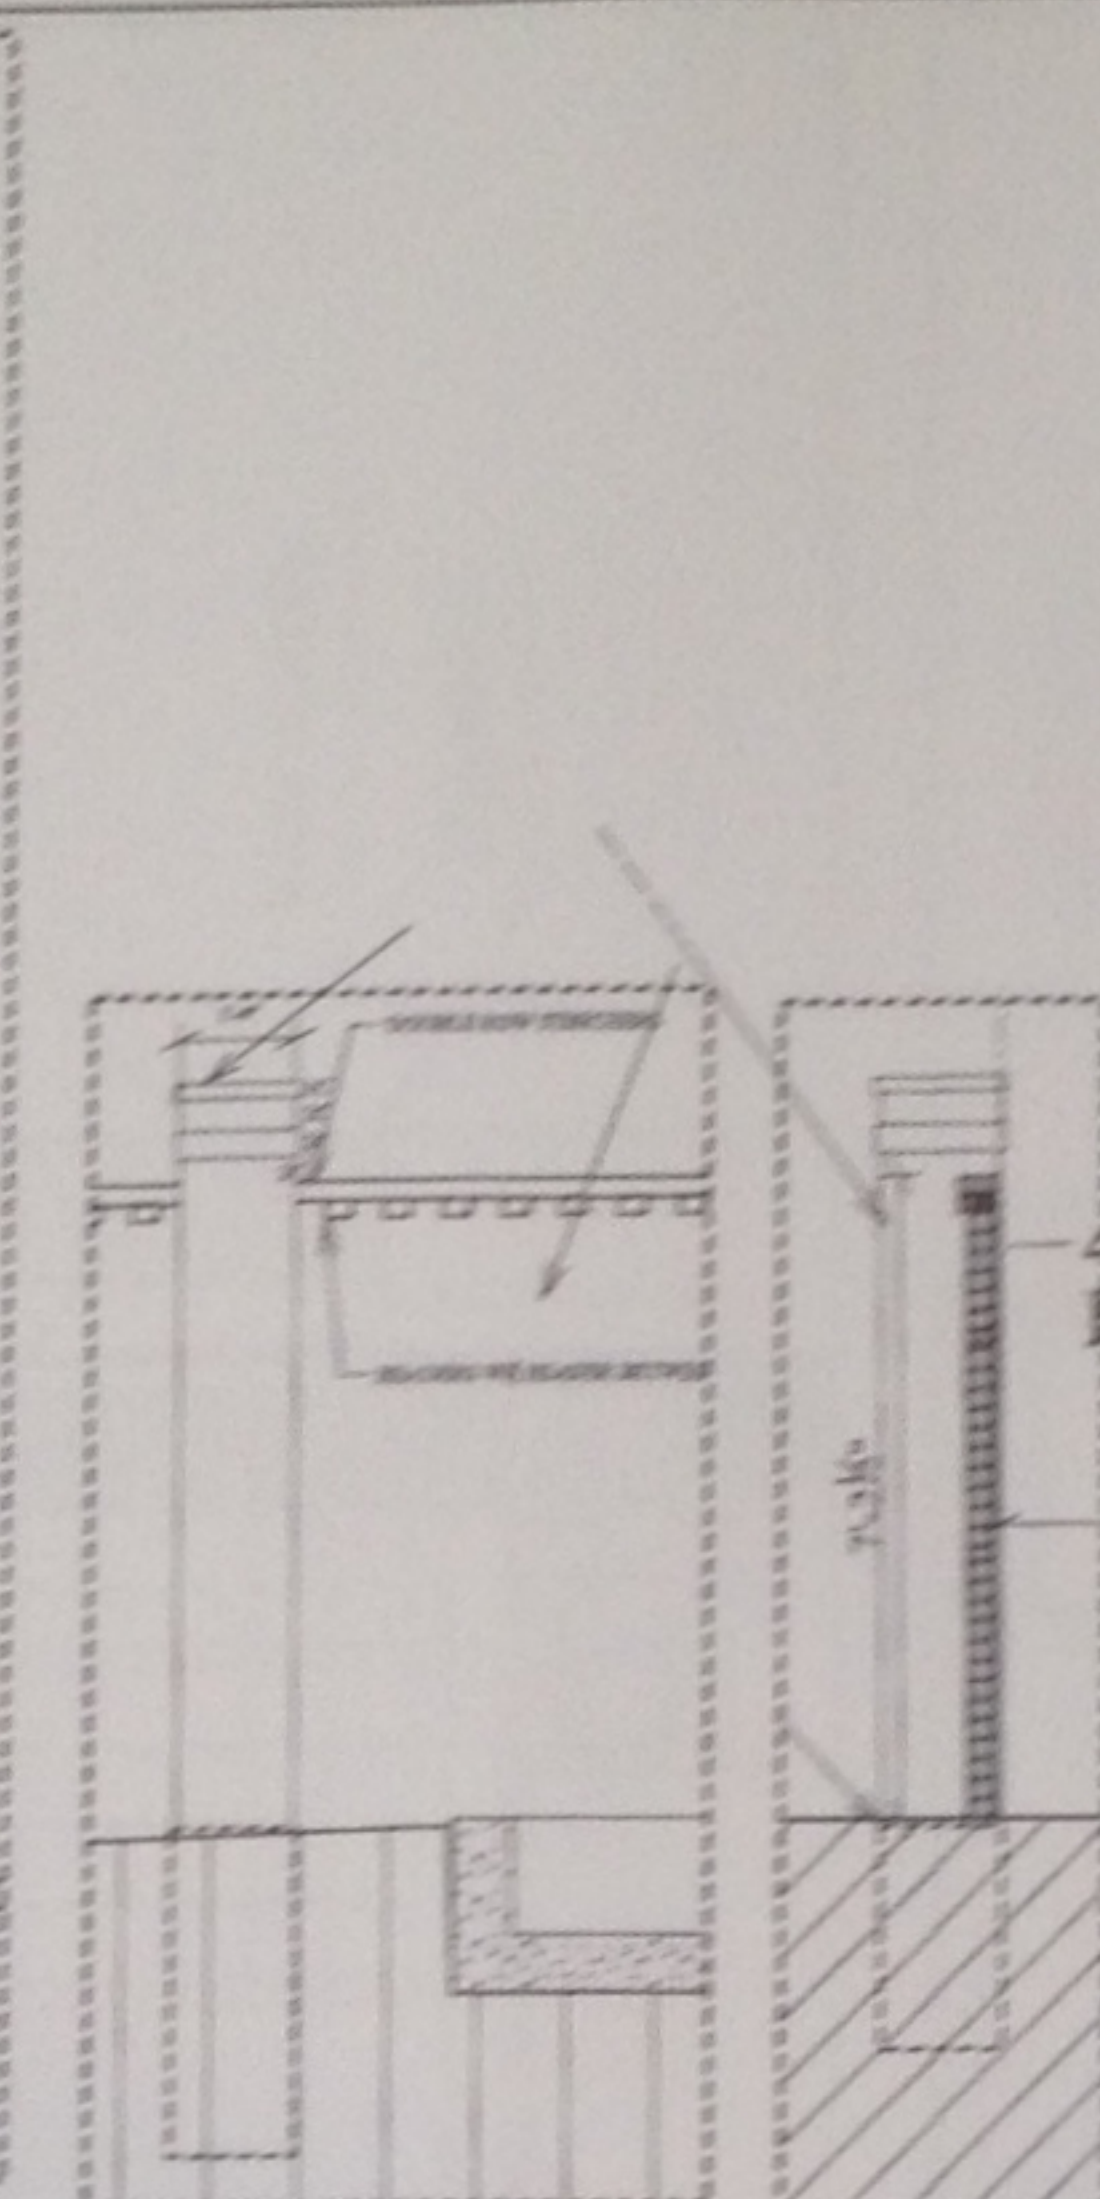


GARDEN WALL DETAILS

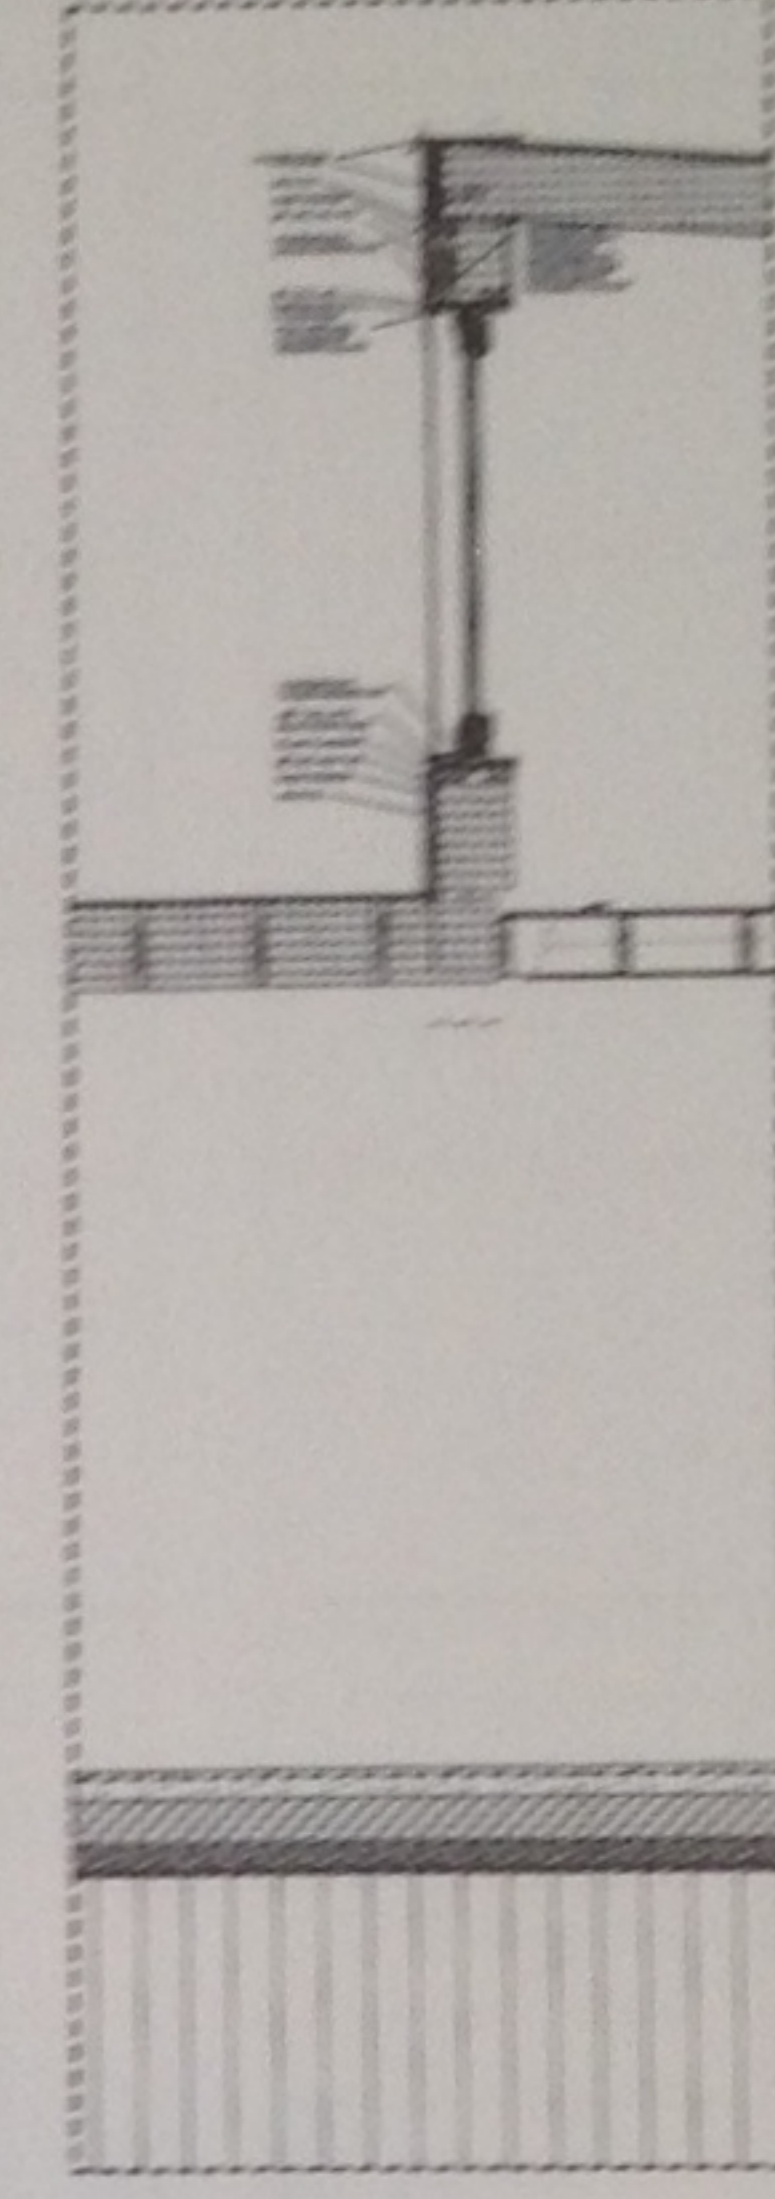


DETAIL THRU CARRIAGE HOUSE WEST WALL

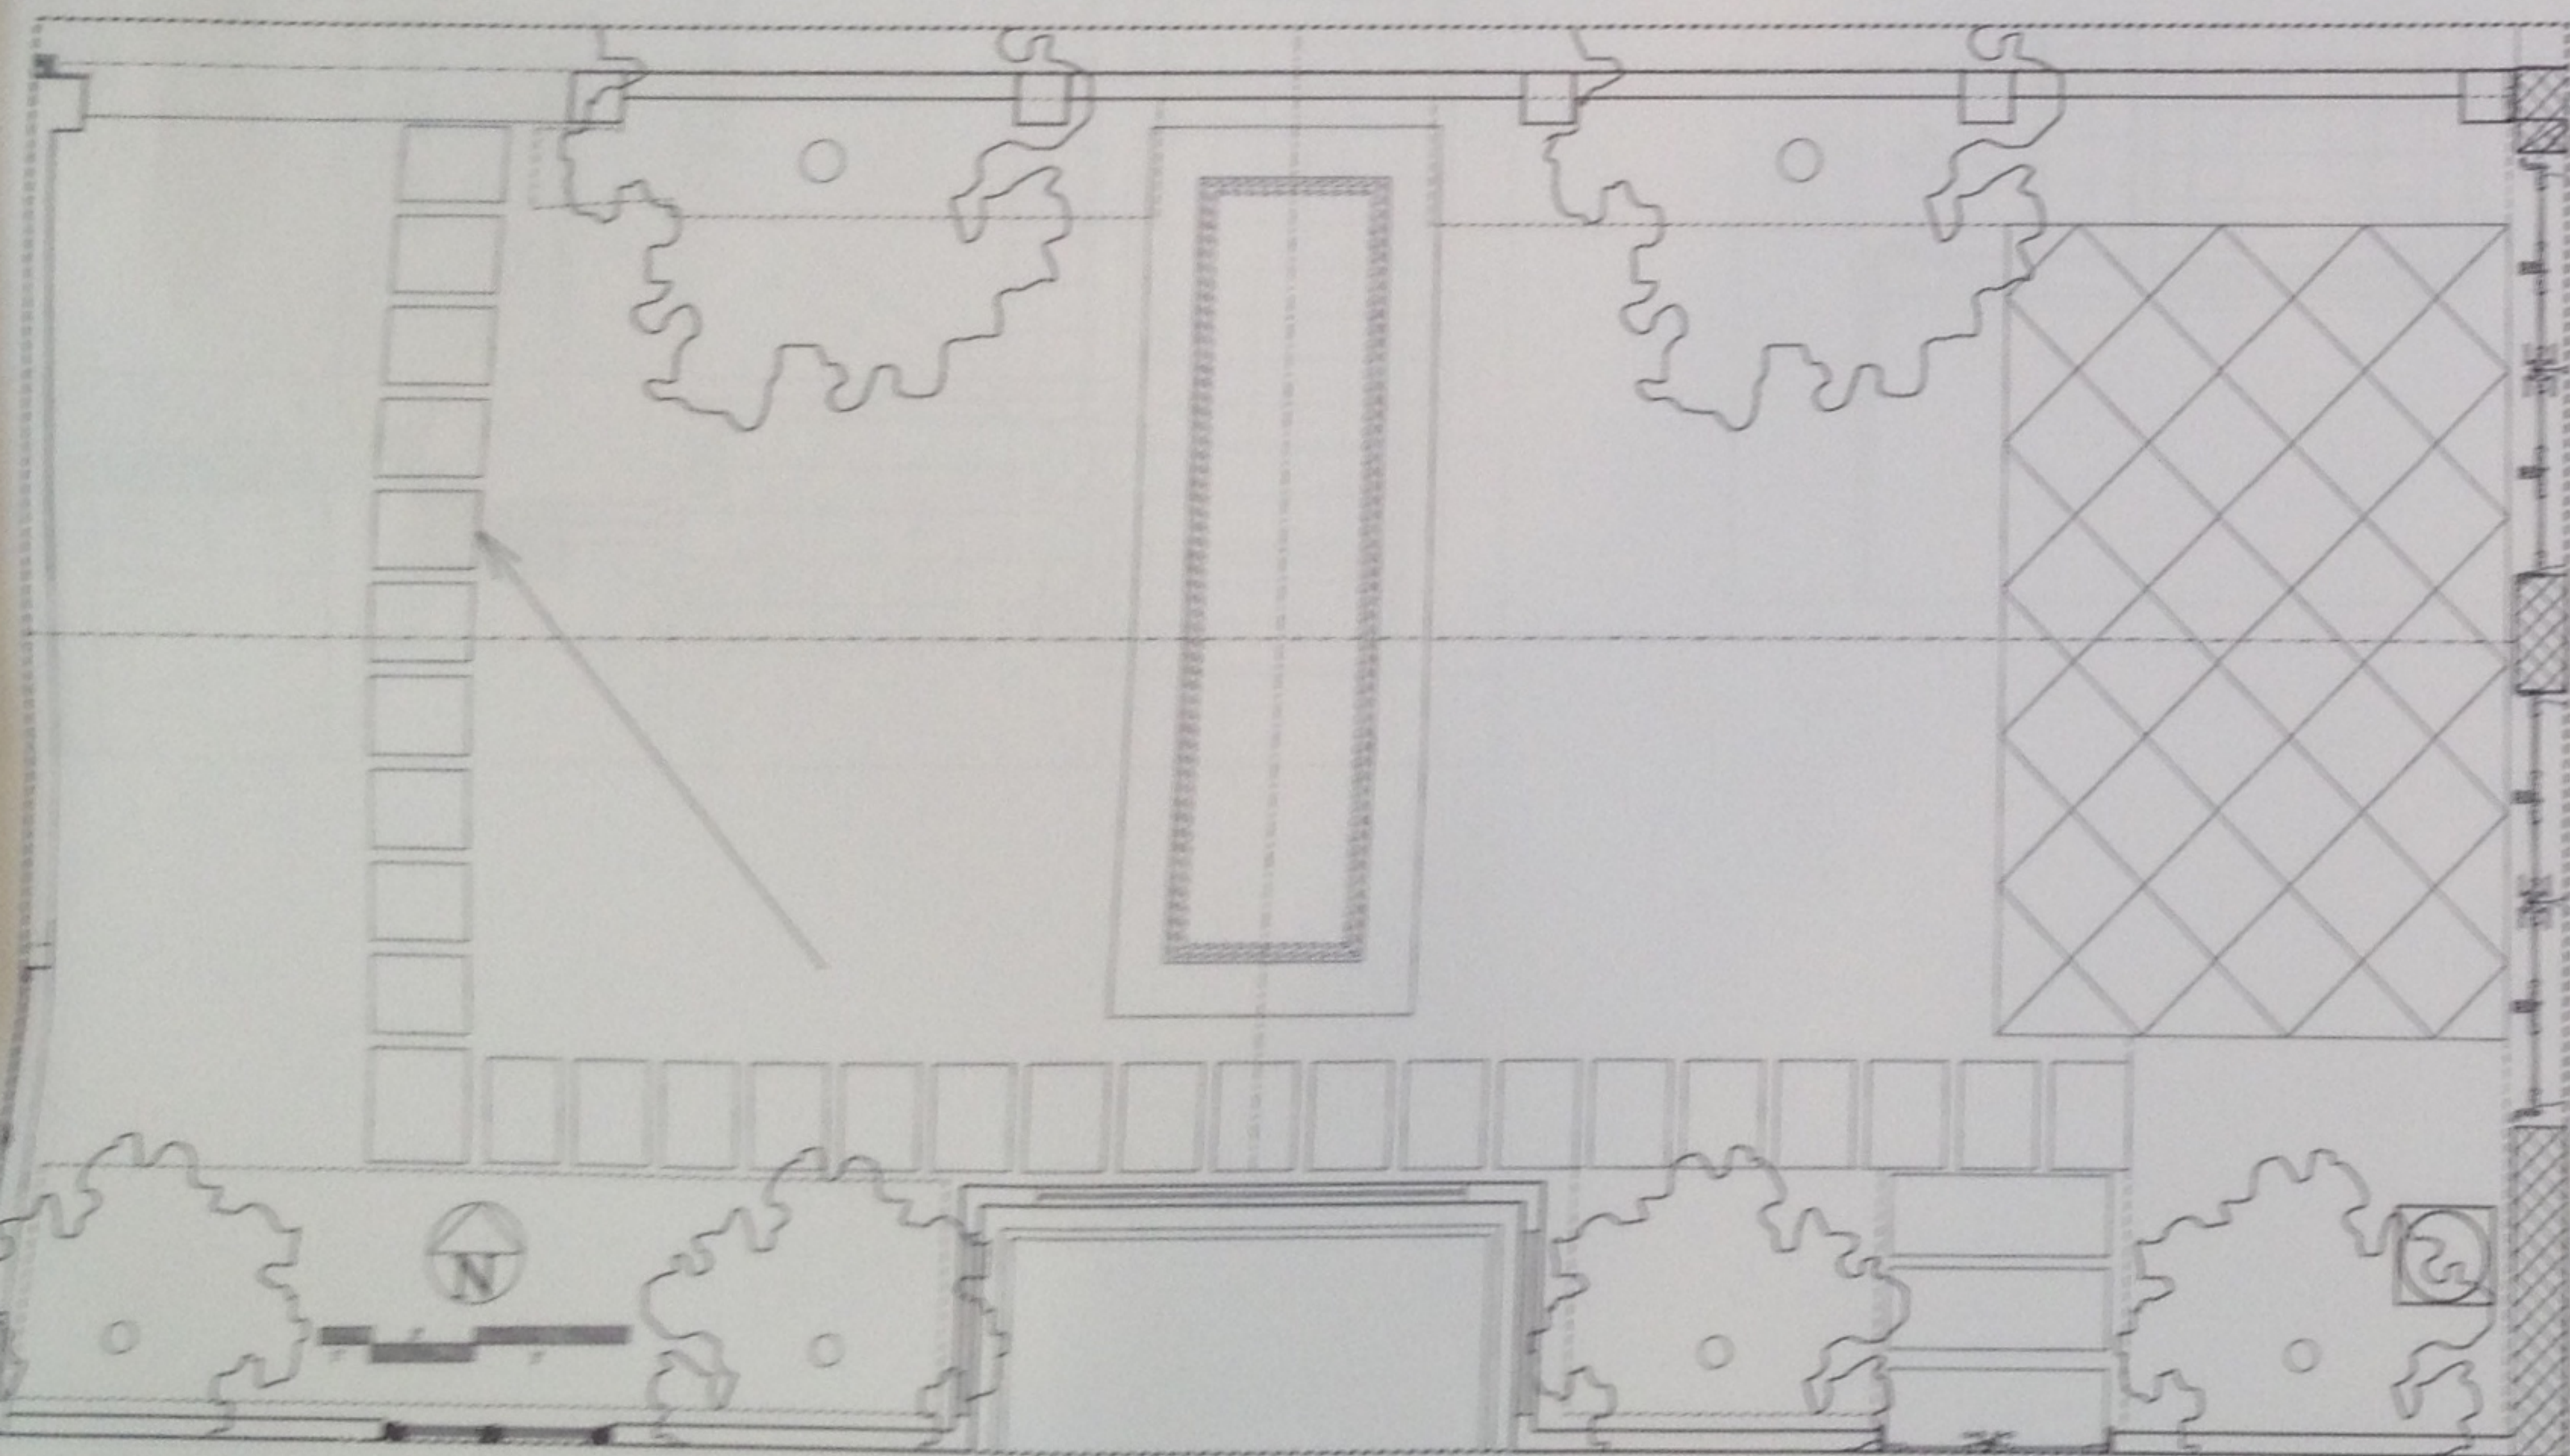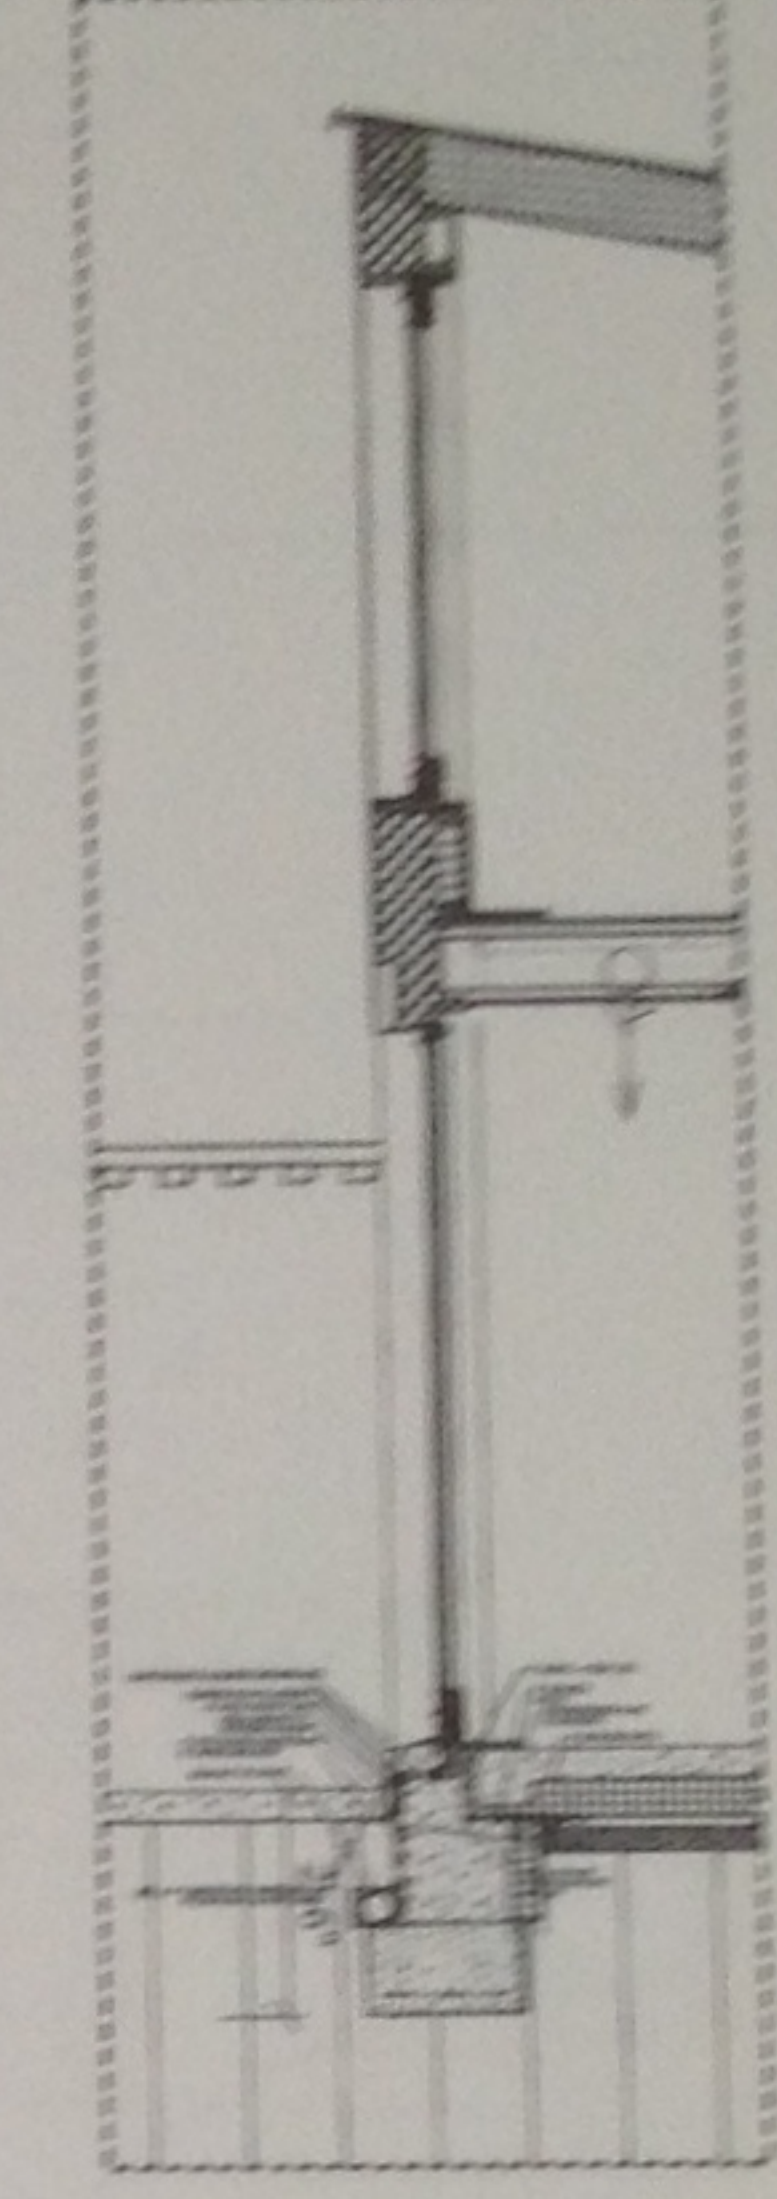


LANDSCAPE PLAN

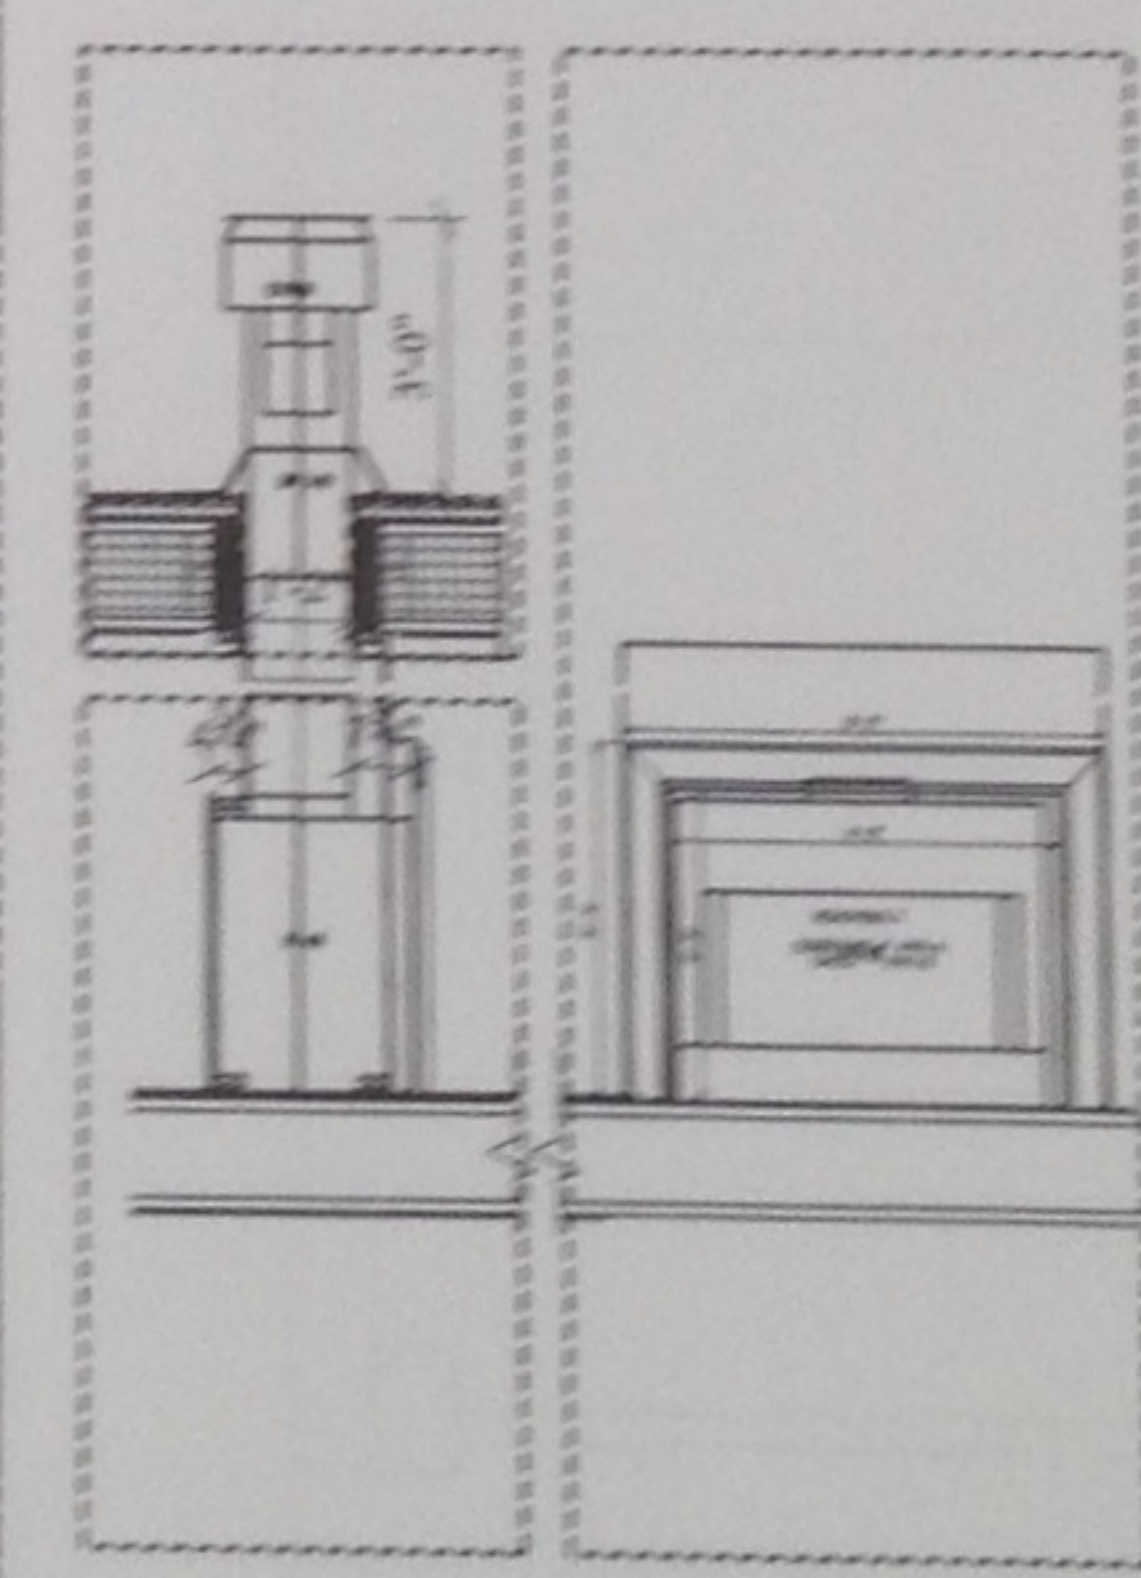

THEATER 3RD FL FIREPLACE DET.

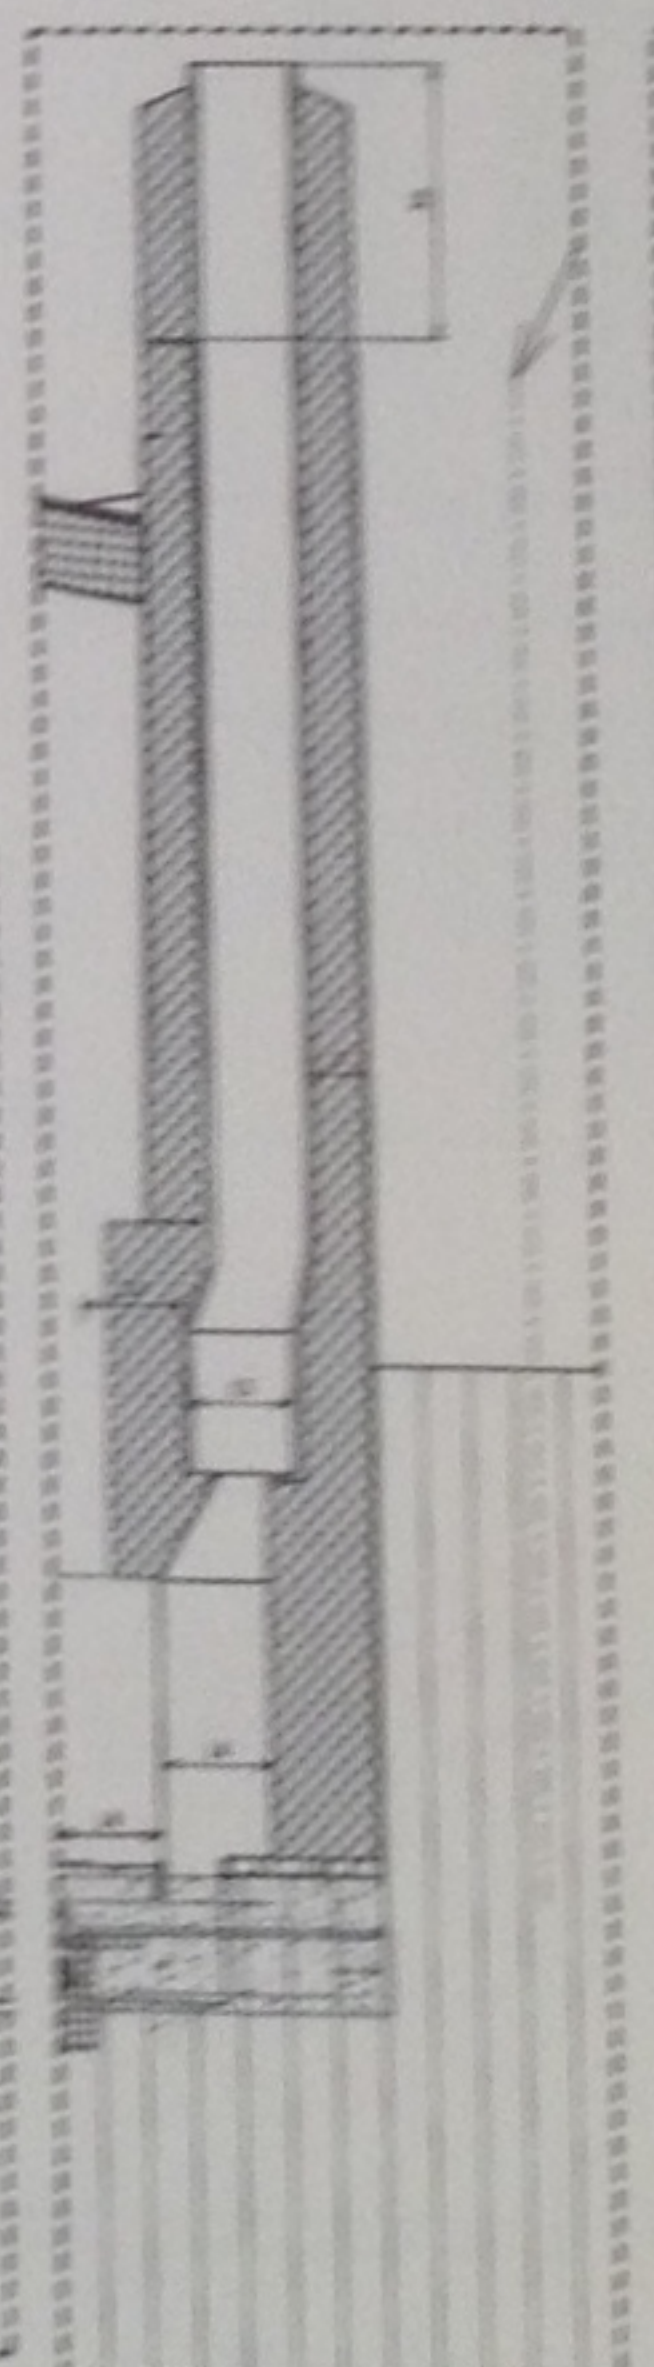

CARRIAGE HOUSE FIREPLACE DETAILS

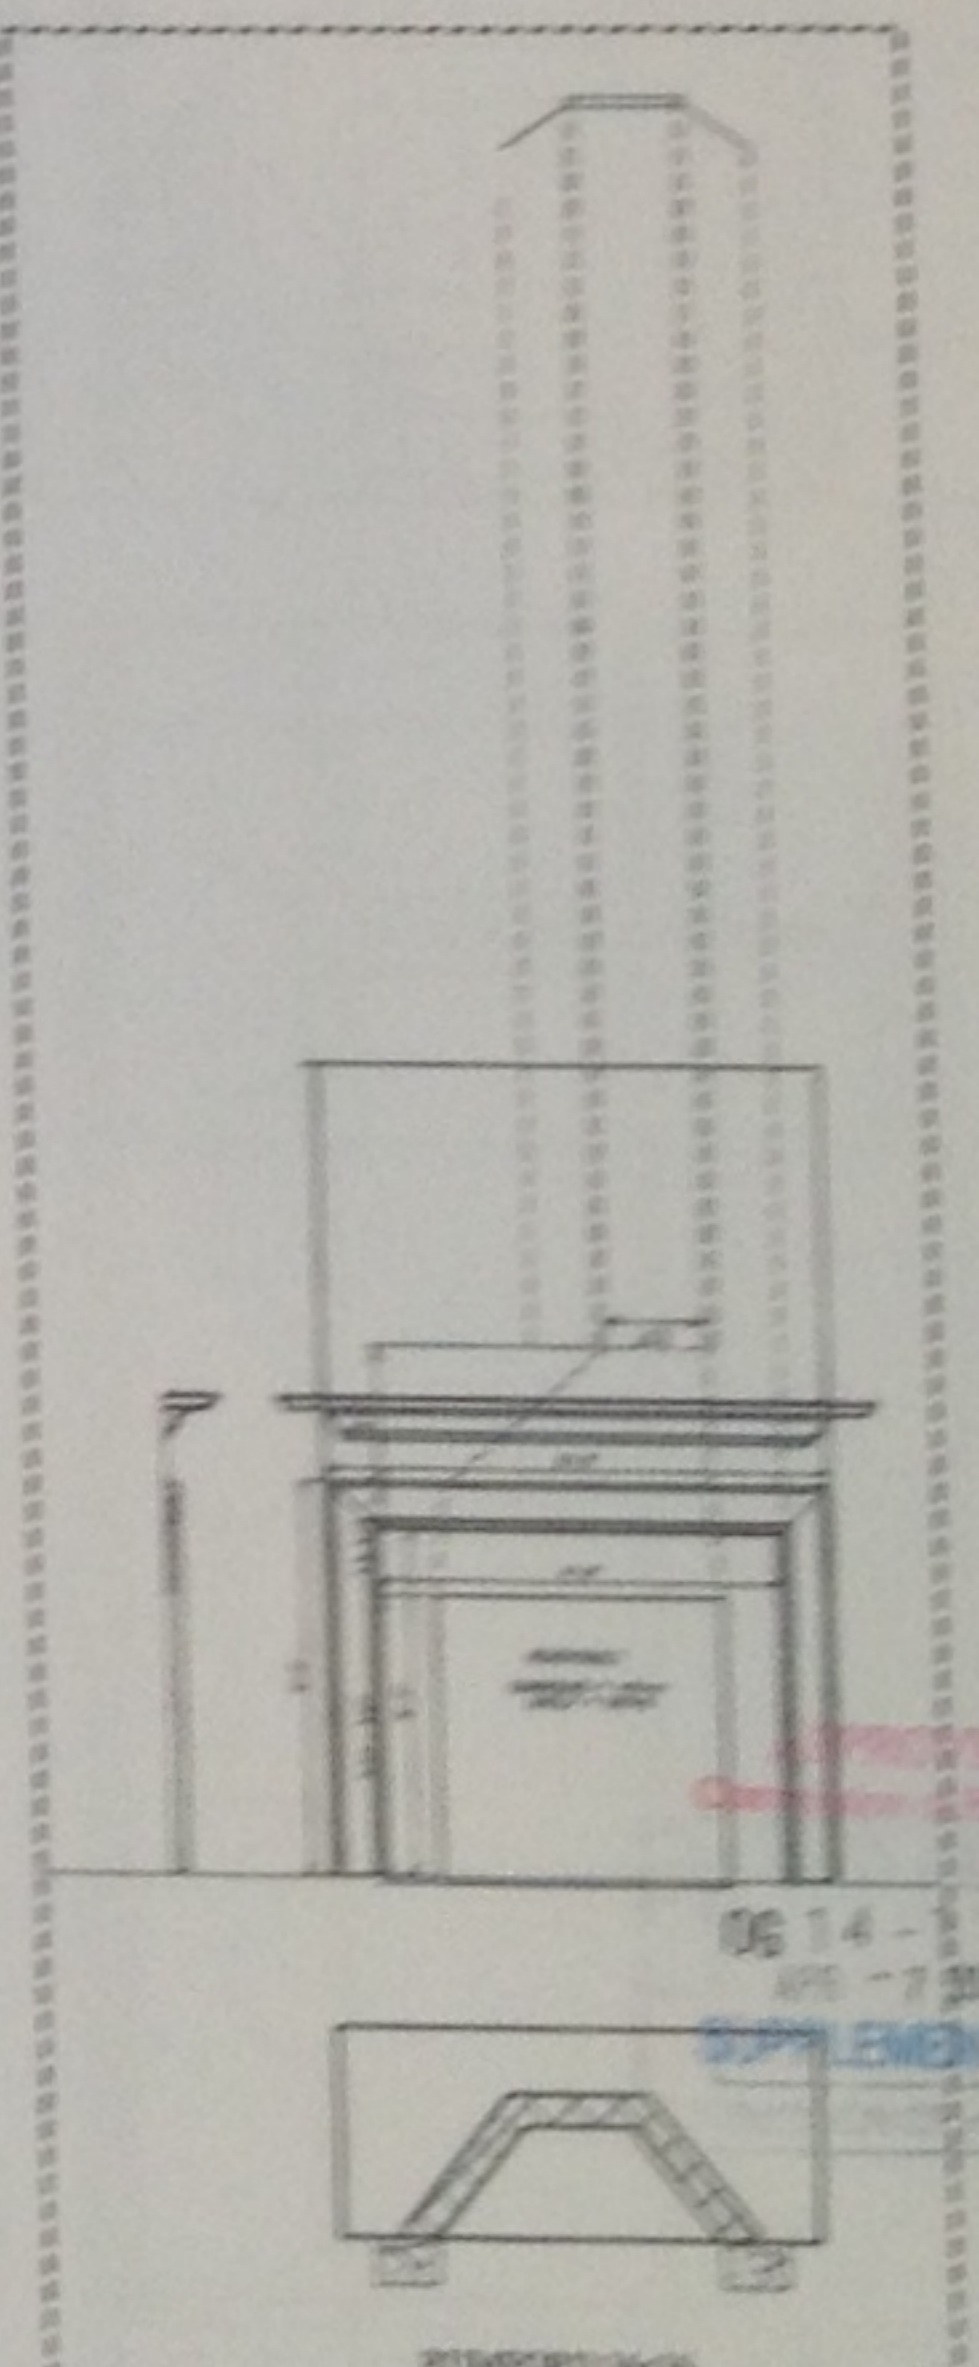

LEGAL NOTICE

ROBERT BELL ARCHITECTS

3218 "O" STREET, NW, WASHINGTON, D.C. 20007

T: 202-333-3130 F: 202-333-8431 E: robert@robertbellarchitects.com

ZOO-MCROMON

THEATER

1331 WISCONSIN AVE, NW
WASHINGTON, DC 20007

LOT: 811 SQUARE: 124

A-8
CARRIAGE HOUSE
DETAILS &
LANDSCAPE PLAN
MARCH 12, 2004