


GEORGETOWN THEATER

OG 14-007, HPA 14-011

A-001	INDEX, LARGE SITE	EX-01	EXISTING & DEMOLITION PLAN
A-001	BLOCK SITE PLAN	EX-02	EXISTING ELEV/ SEC & DEMOLITON
Z-01	ZONING	P-01	PLUMBING RISER DIAG.
A-01	FIRST AND SECOND FLOOR PLAN	P-02	PLUMBING PLANS
A-02	3RD FLOOR, ROOF AND CELLER	E-01	ELECTRIC PLANS
A-03a	ELEVATIONS	E-02	ELECTRIC DETAILS
A-03b	SOUTH AND NORTH ELEV.	M-01	MECANICAL BASEMENT & 1ST FL
A-02c	EAST AND WEST ELEV.	M-02	MECANICAL PLANS 2ND & 3RD FL
A-04	SOUTH SECTION	S-01	STRUCTURAL PLANS
A-05	EAST SECTIONS	S-02	STRUCTURAL SECTIONS
A-06	SOUTH WALL SECTION	S-03	FOOTING AND UNDERPINNING
A-07	EAST WALL SECTIONS	F-01	FIRE EGRESS PLACE
A-08	LANDSCAPE, WALL, CARRAIGE DET	F-02	FIRE WALL PLANS
A-09	DOOR DETAILS	F-03	EXTERIOR WALL OPENINGS
A-10	LARGE WALL DETAILS		
A-11	ALLEY DOOR DET LENTIL AND SILE DET		

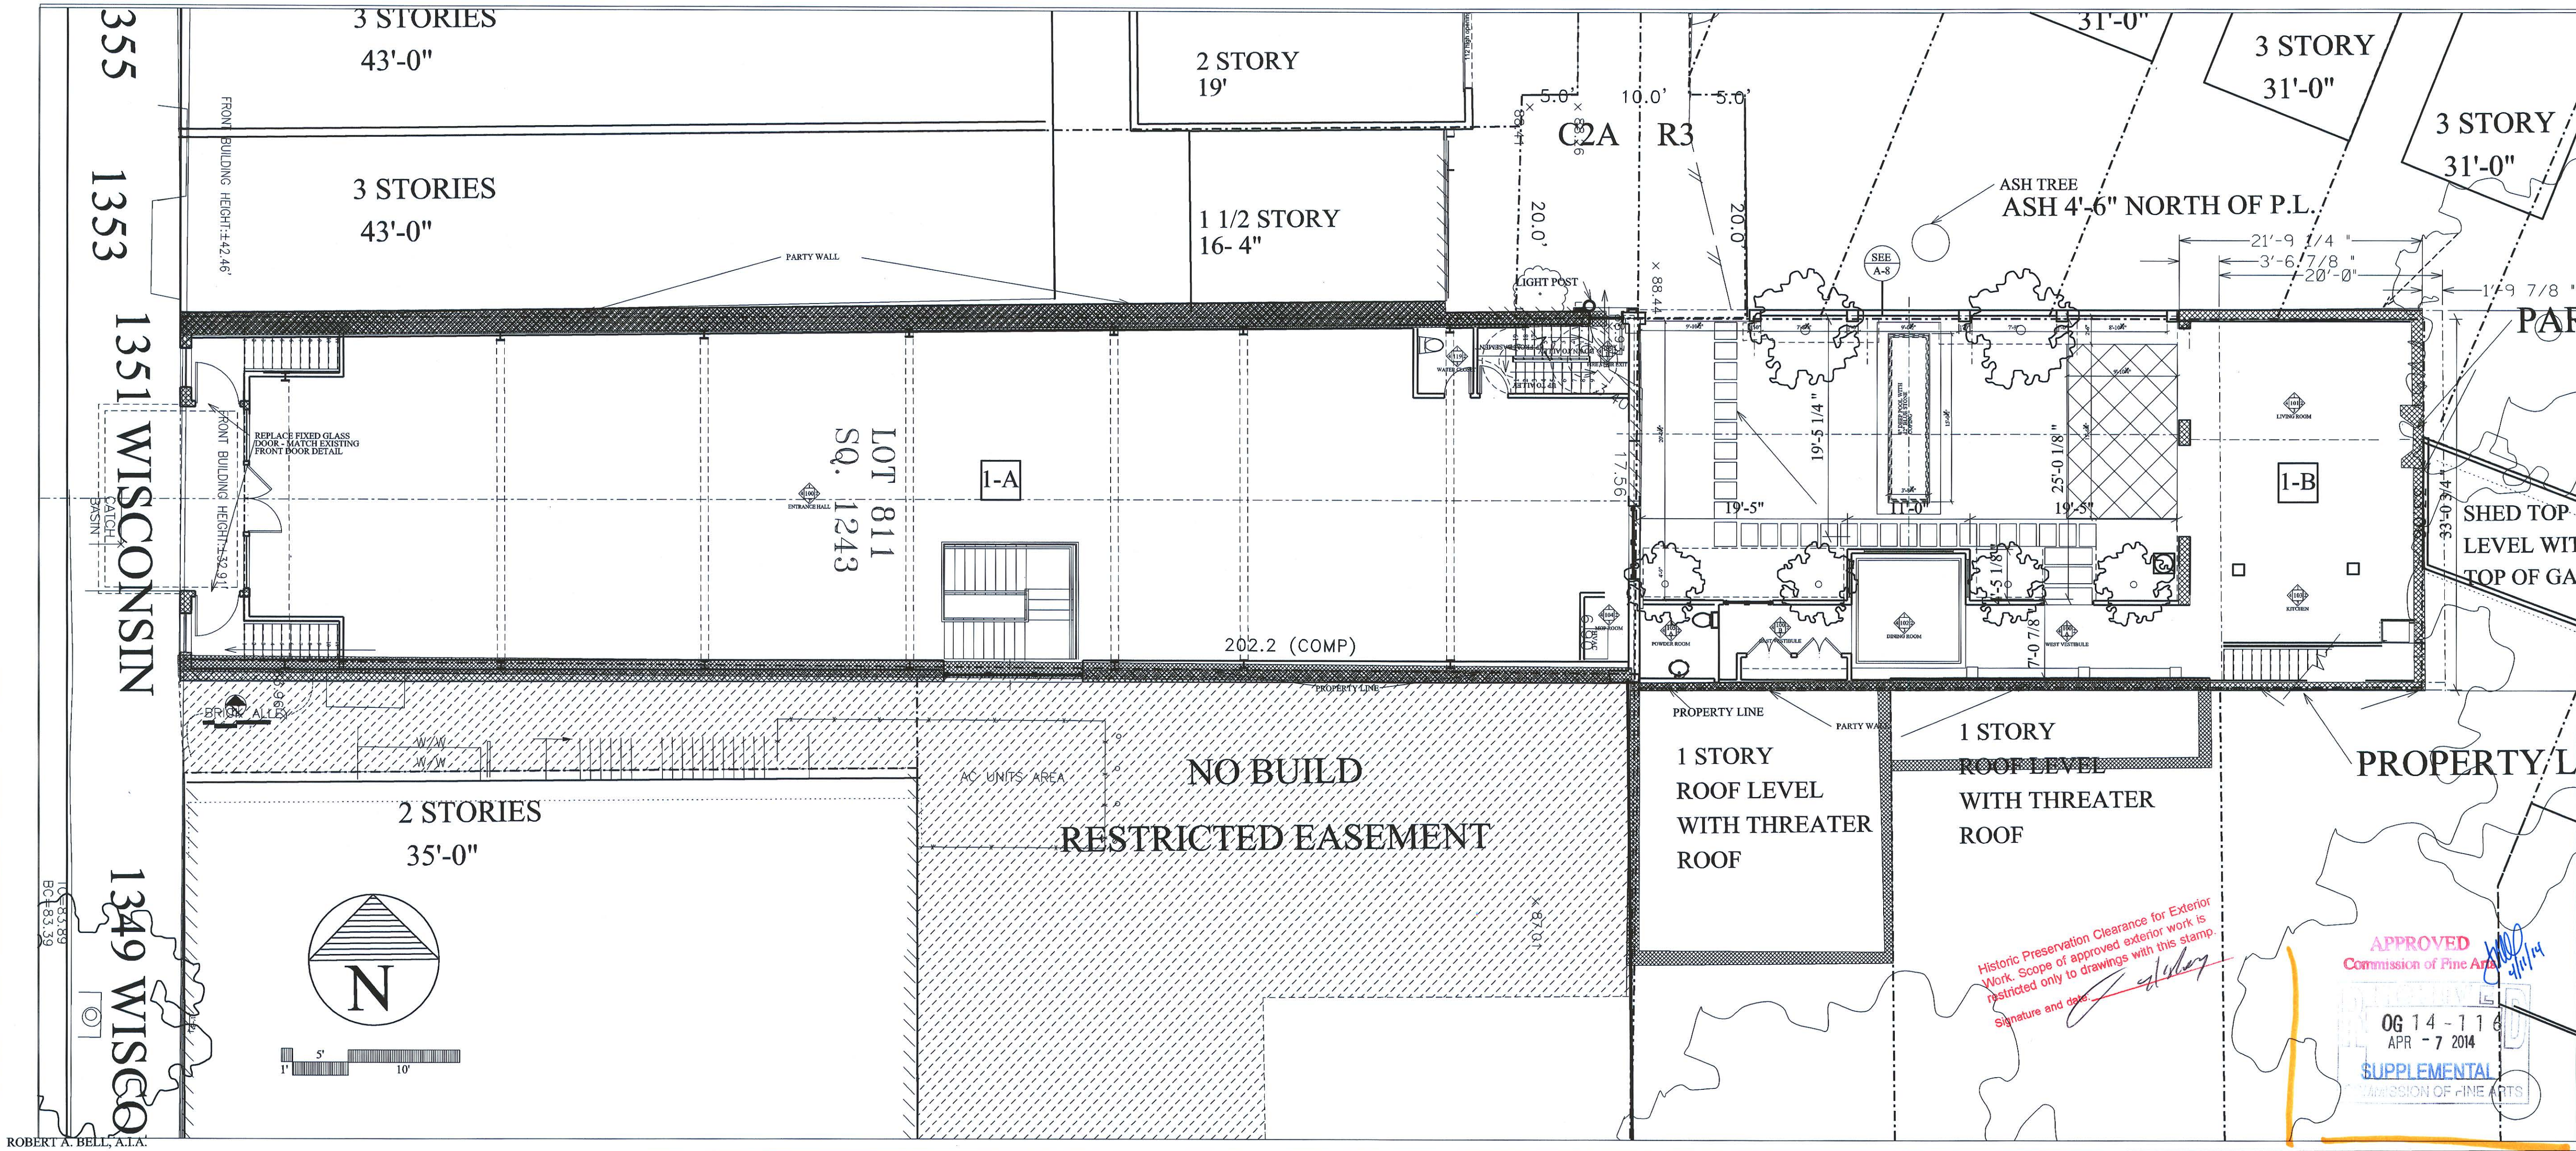


LEGAL NOTICE:


ROBERT BELL ARCHITECTS
3218 "O" STREET, NW, WASHINGTON, D.C. 20007
T: 202-333-5150 F: 202-333-8451 E: robert@robertbellarchitects.com

THEATER
1351 WISCONSIN AVE., NW
WASHINGTON, DC 20007
LOT: 811 SQUARE: 1243

A-000
INDEX
BIG SITE PLAN
MARCH 12, 2014

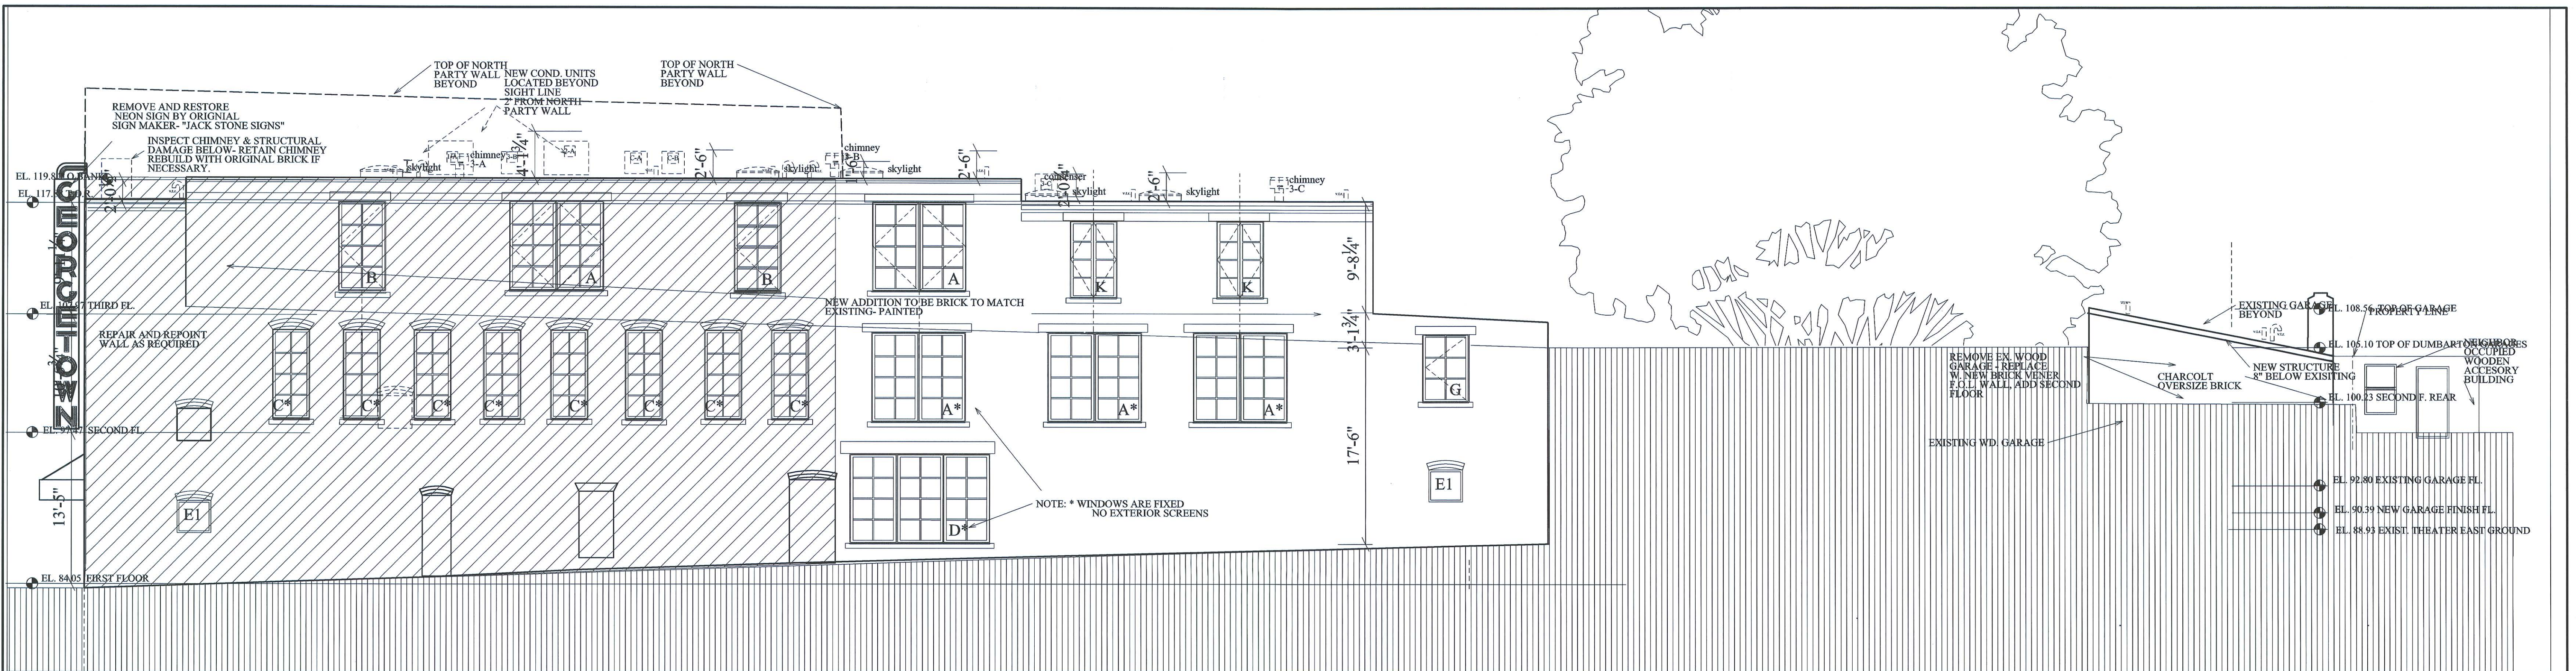

SOUTH ELEVATION

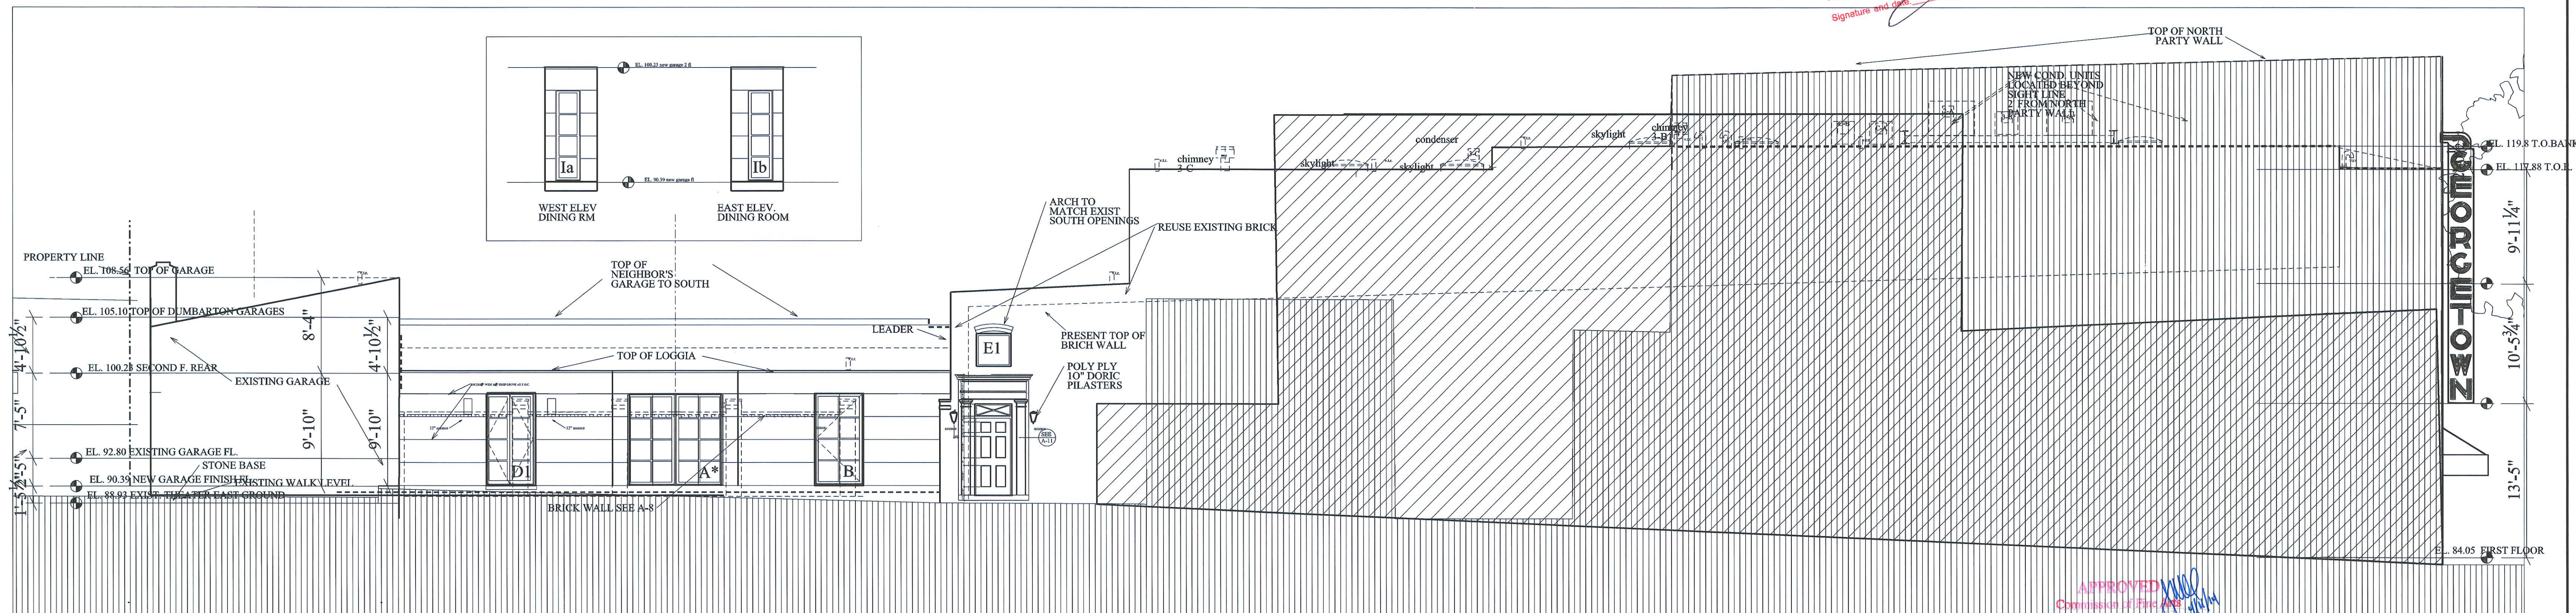


NORTH ELEVATION

GEORGETOWN THEATER
1451 WISCONSIN AVE. N.W.
WASHINGTON, DC 20007
LOT: 811 SQUARE: 1243



ROBERT BELL ARCHITECTS
3218 "O" STREET, NW, WASHINGTON, D.C. 20007
T: 202-333-5150 F: 202-333-8451 E: robert@robertbellarchitects.com

A-3b
SOUTH AND
NORTH
ELEVATIONS



FEBRUARY 1, 2014

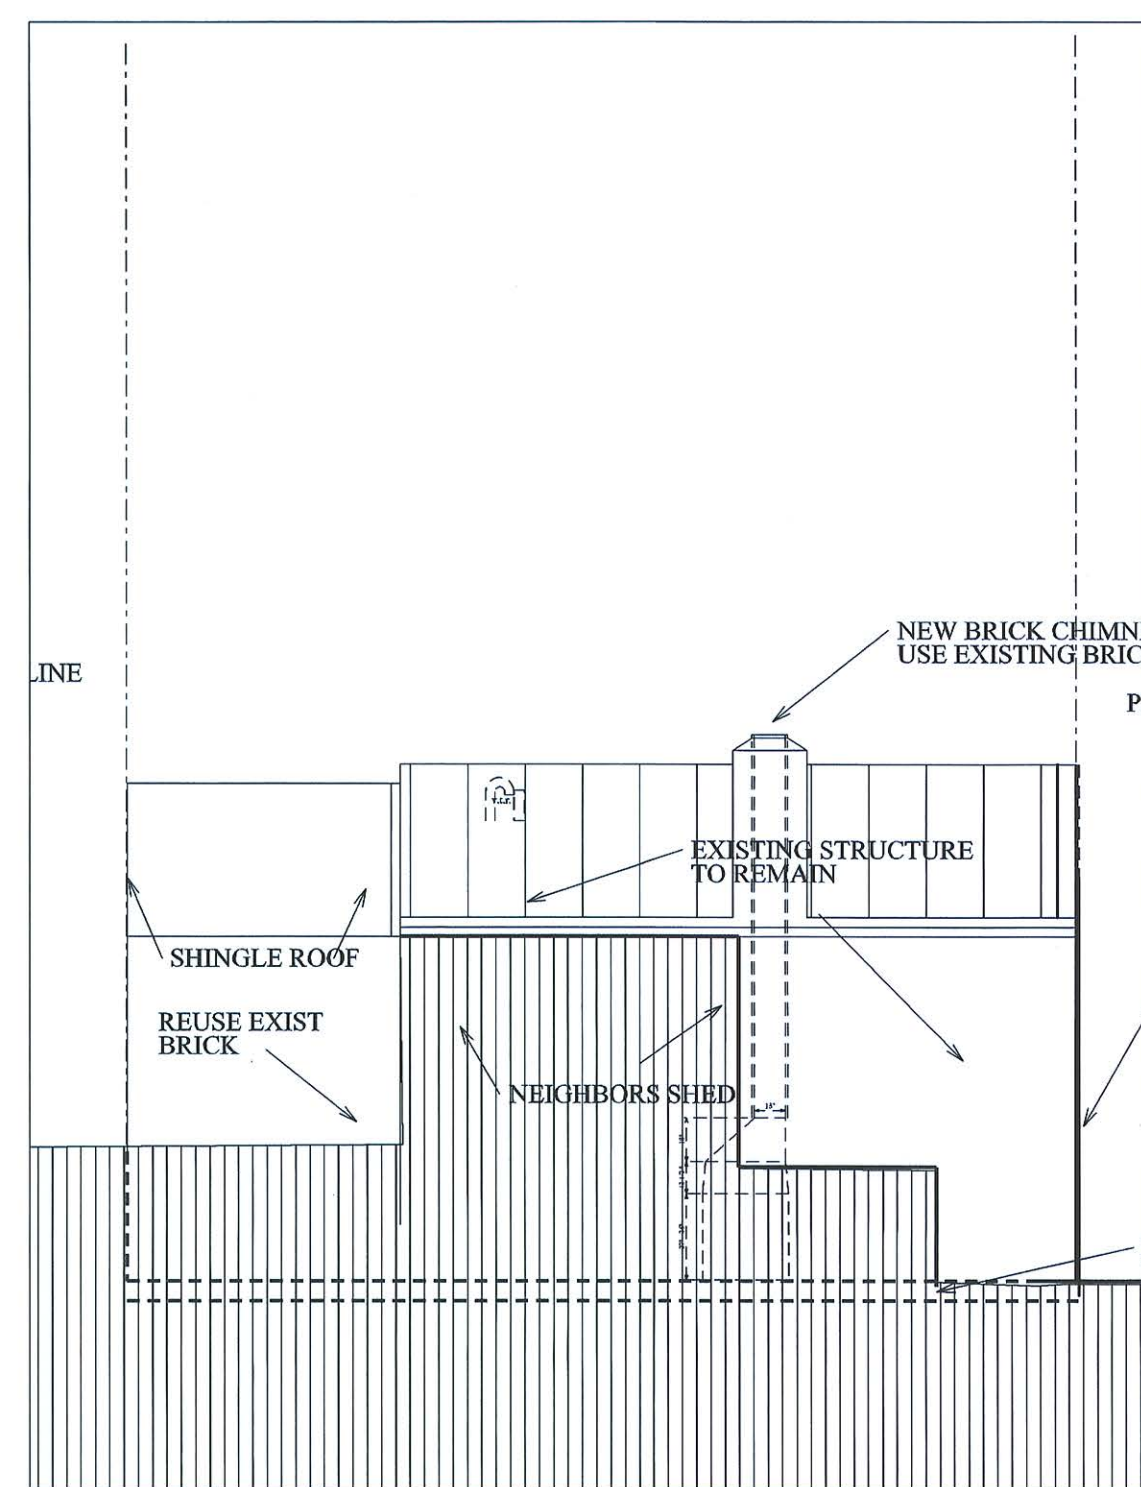


EAST GARAGE ELEVATION

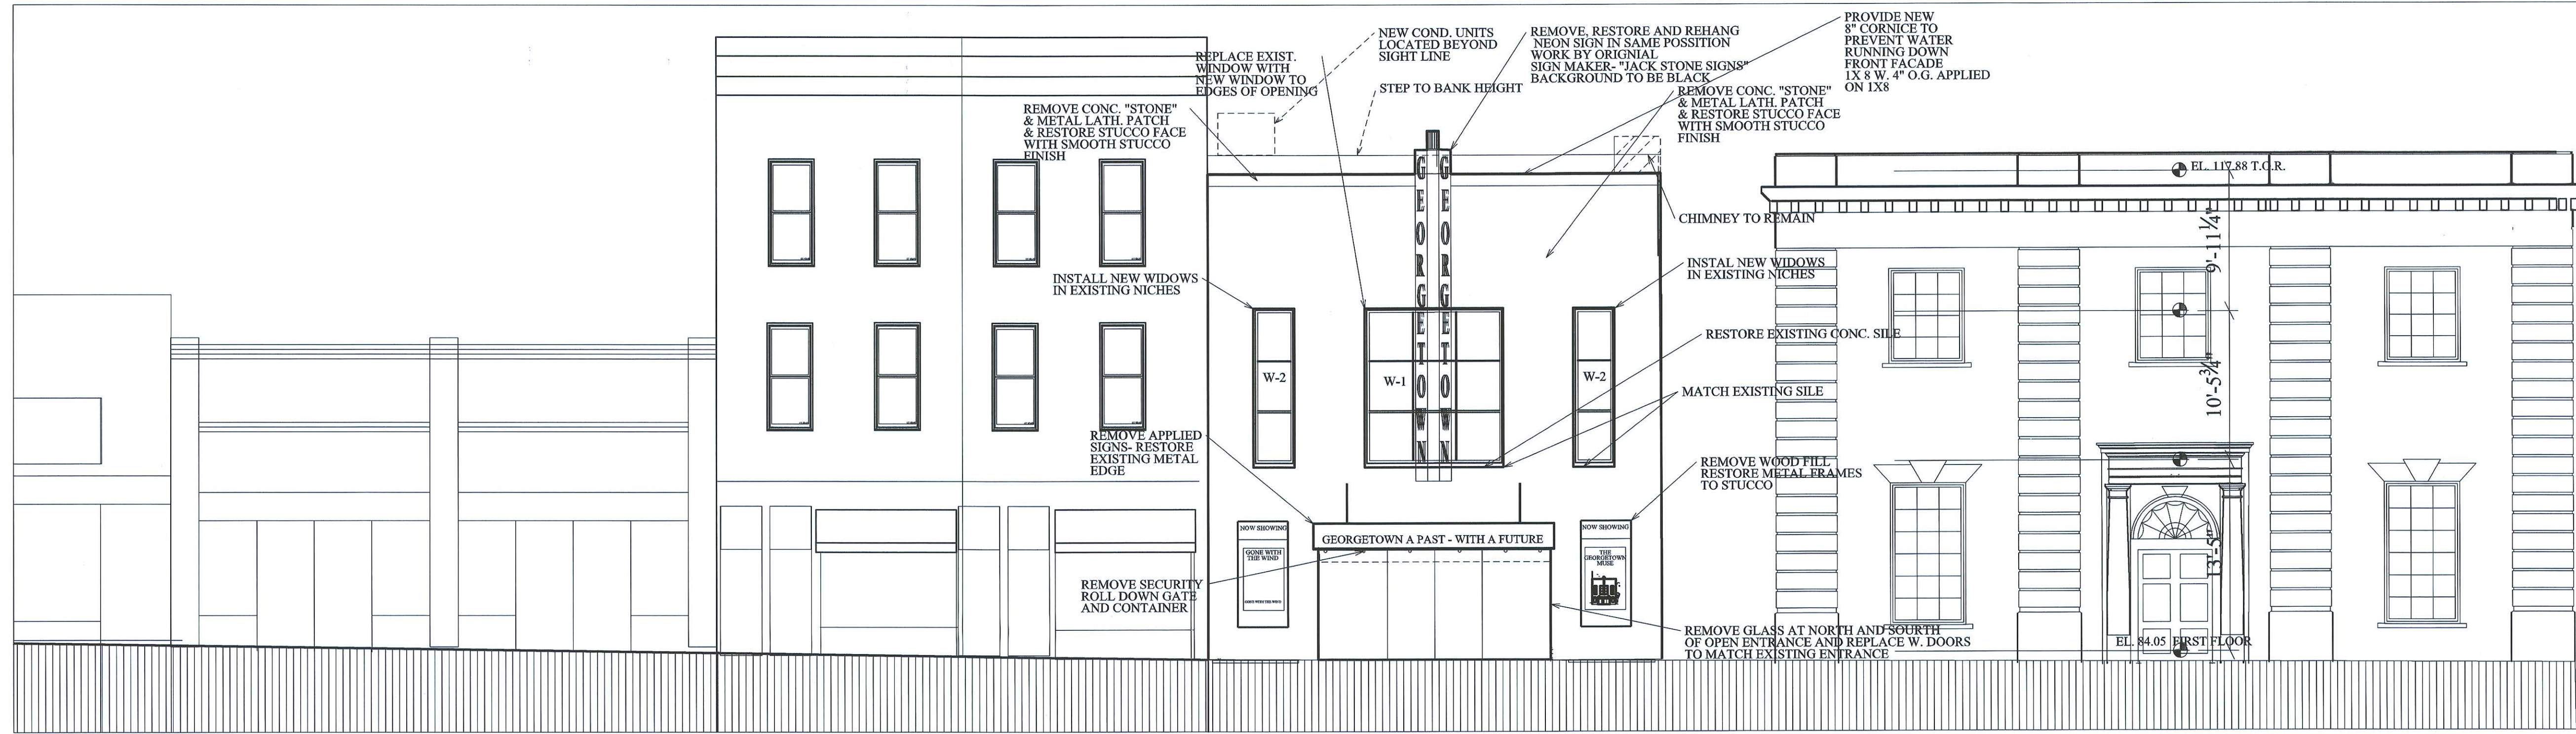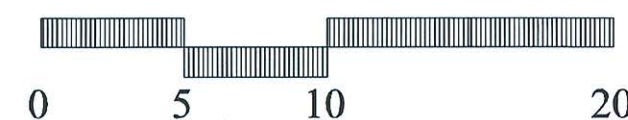

WEST ELEVATION

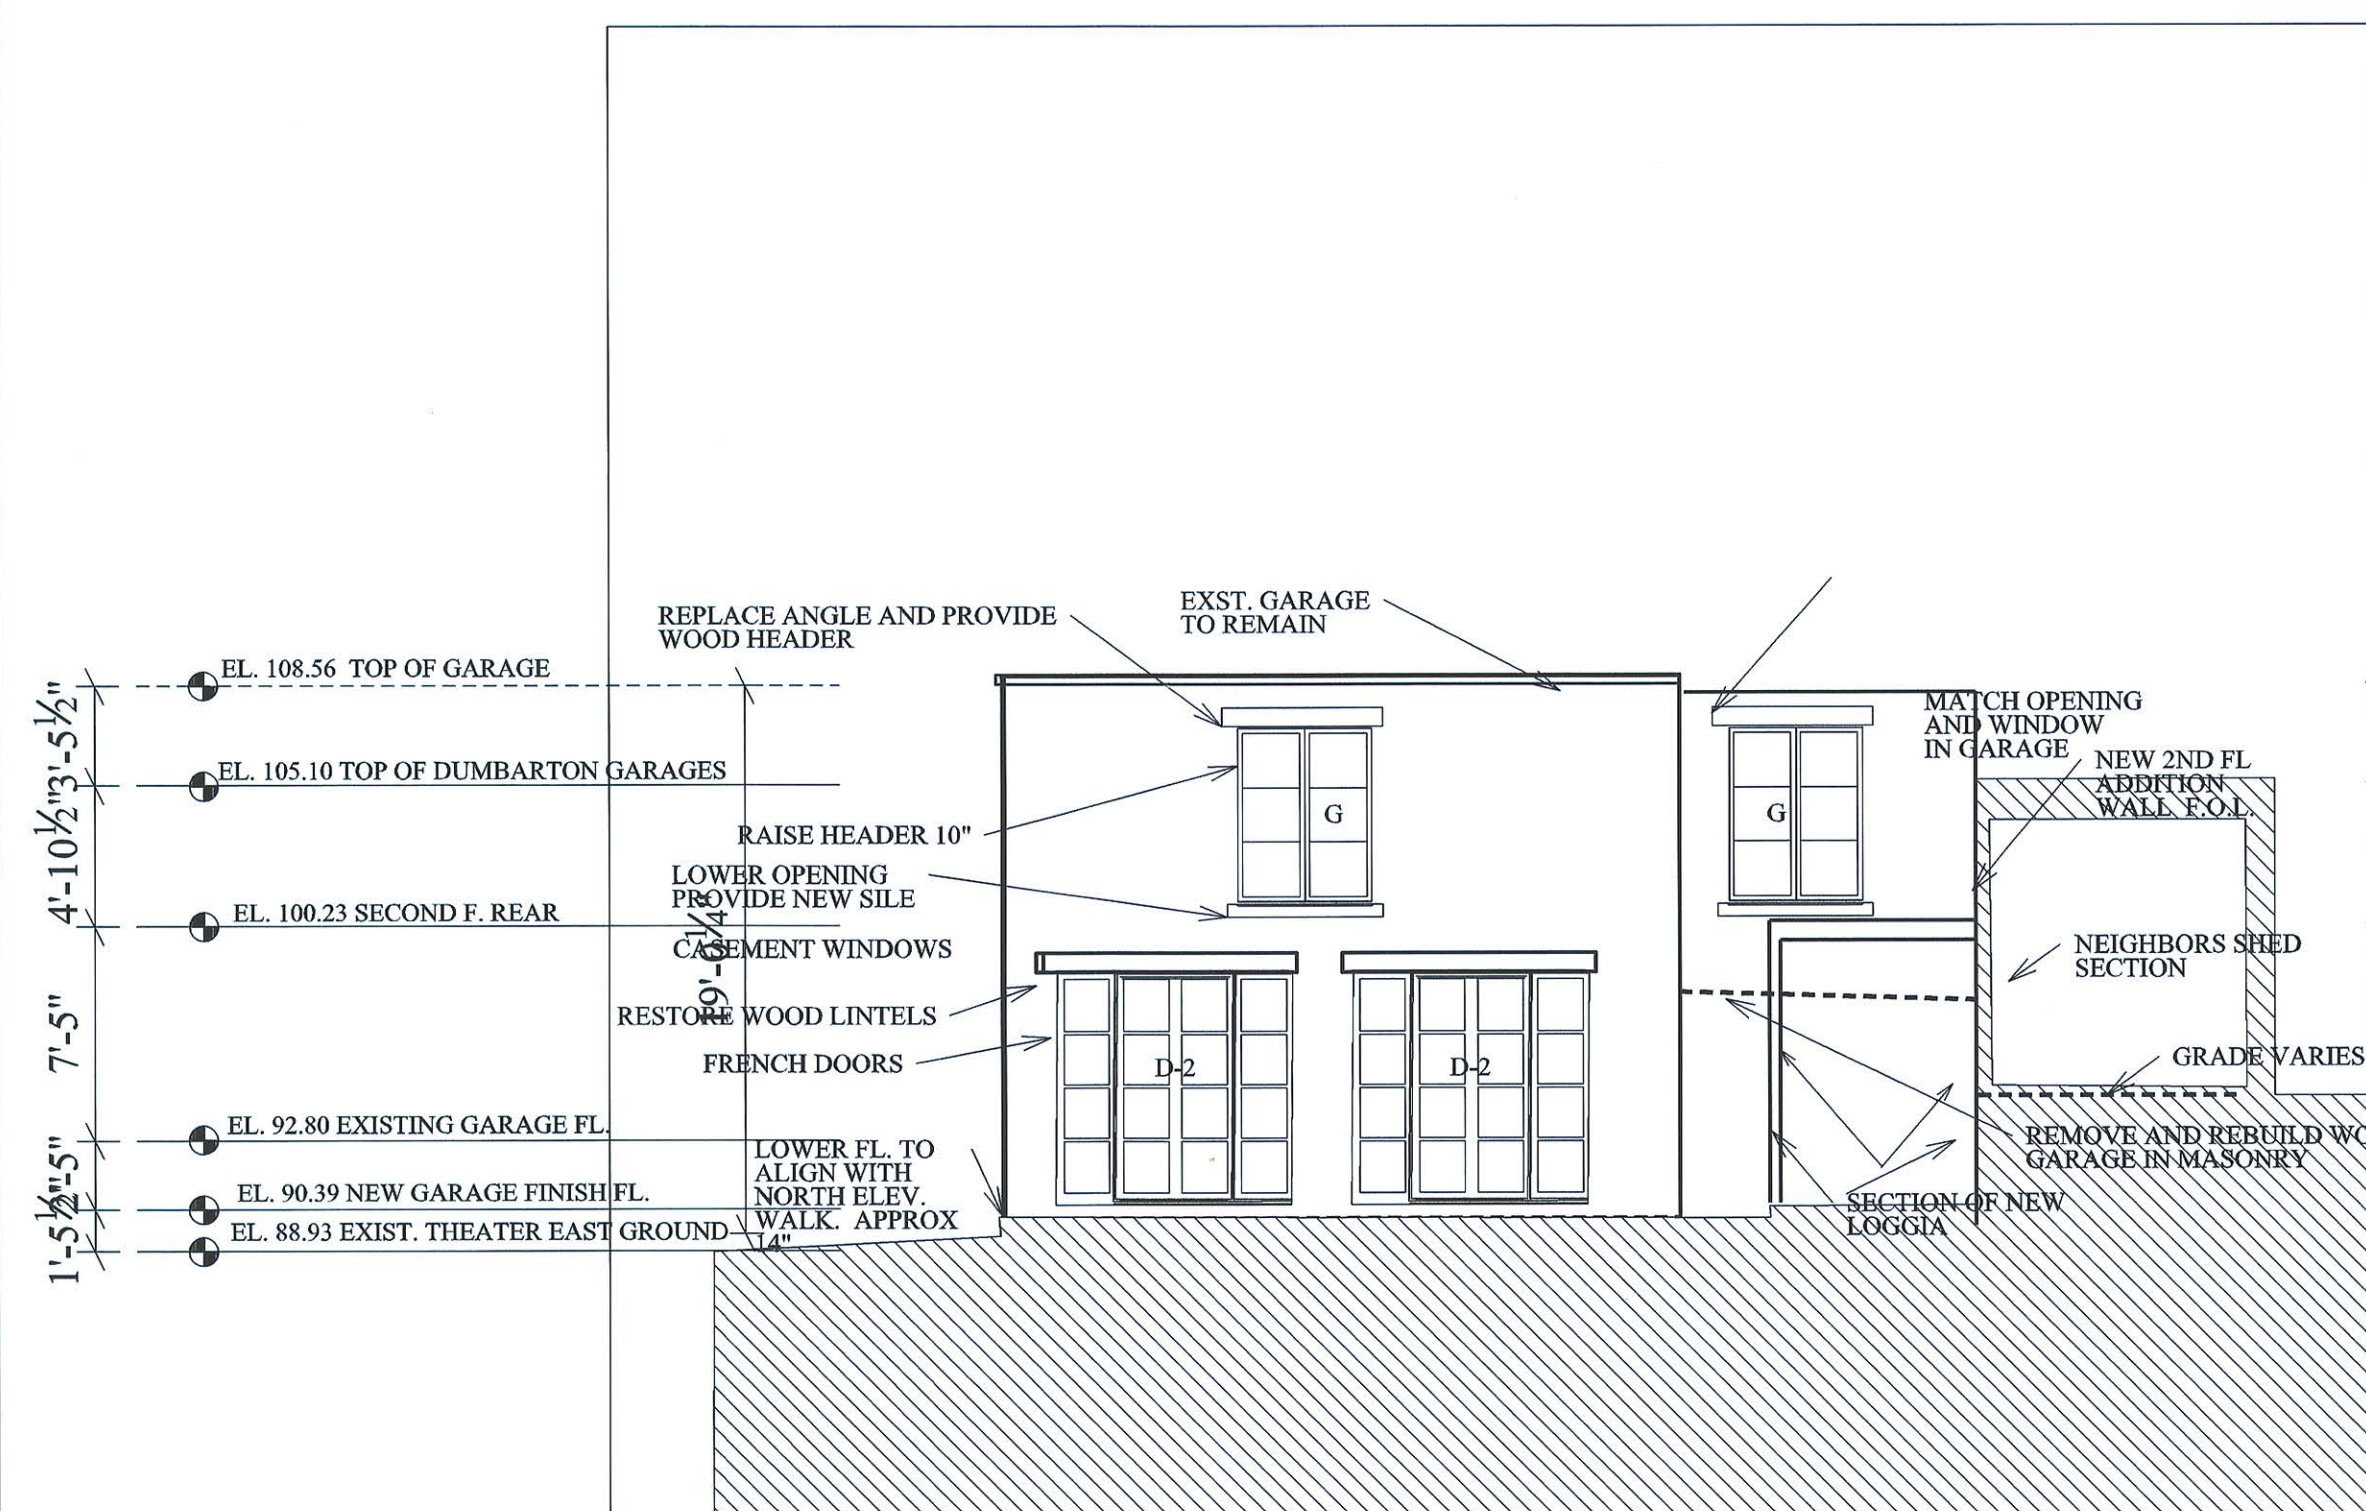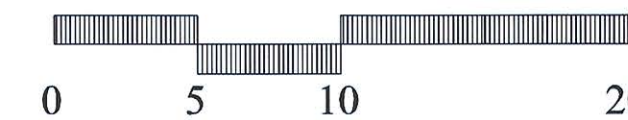

WEST CARRIAGE HOUSE ELEVATION

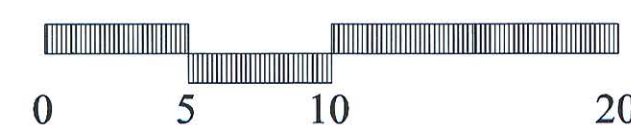


GEORGETOWN THEATER
1451 WISCONSIN AVE. N.W.
WASHINGTON, DC 20007
LOT: 811 SQUARE: 1243

2010-10-01



EAST THEATER ELEVATION

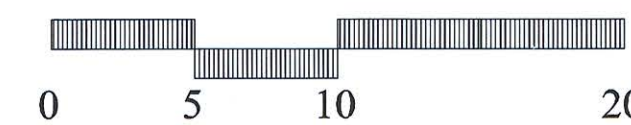

Historic Preservation Clearance for Exterior Work. Scope of approved exterior work is restricted only to drawings with this stamp.
Signature and date: *[Signature]* 4/6/14



ROBERT BELL ARCHITECTS

3218 "O" STREET, NW, WASHINGTON, D.C. 20007

T: 202-333-5150 F: 202-333-8451 E: robert@robertbellarchitects.com

A-3c

EAST & WEST
ELEVATIONS
FEBRUARY 1, 2014