



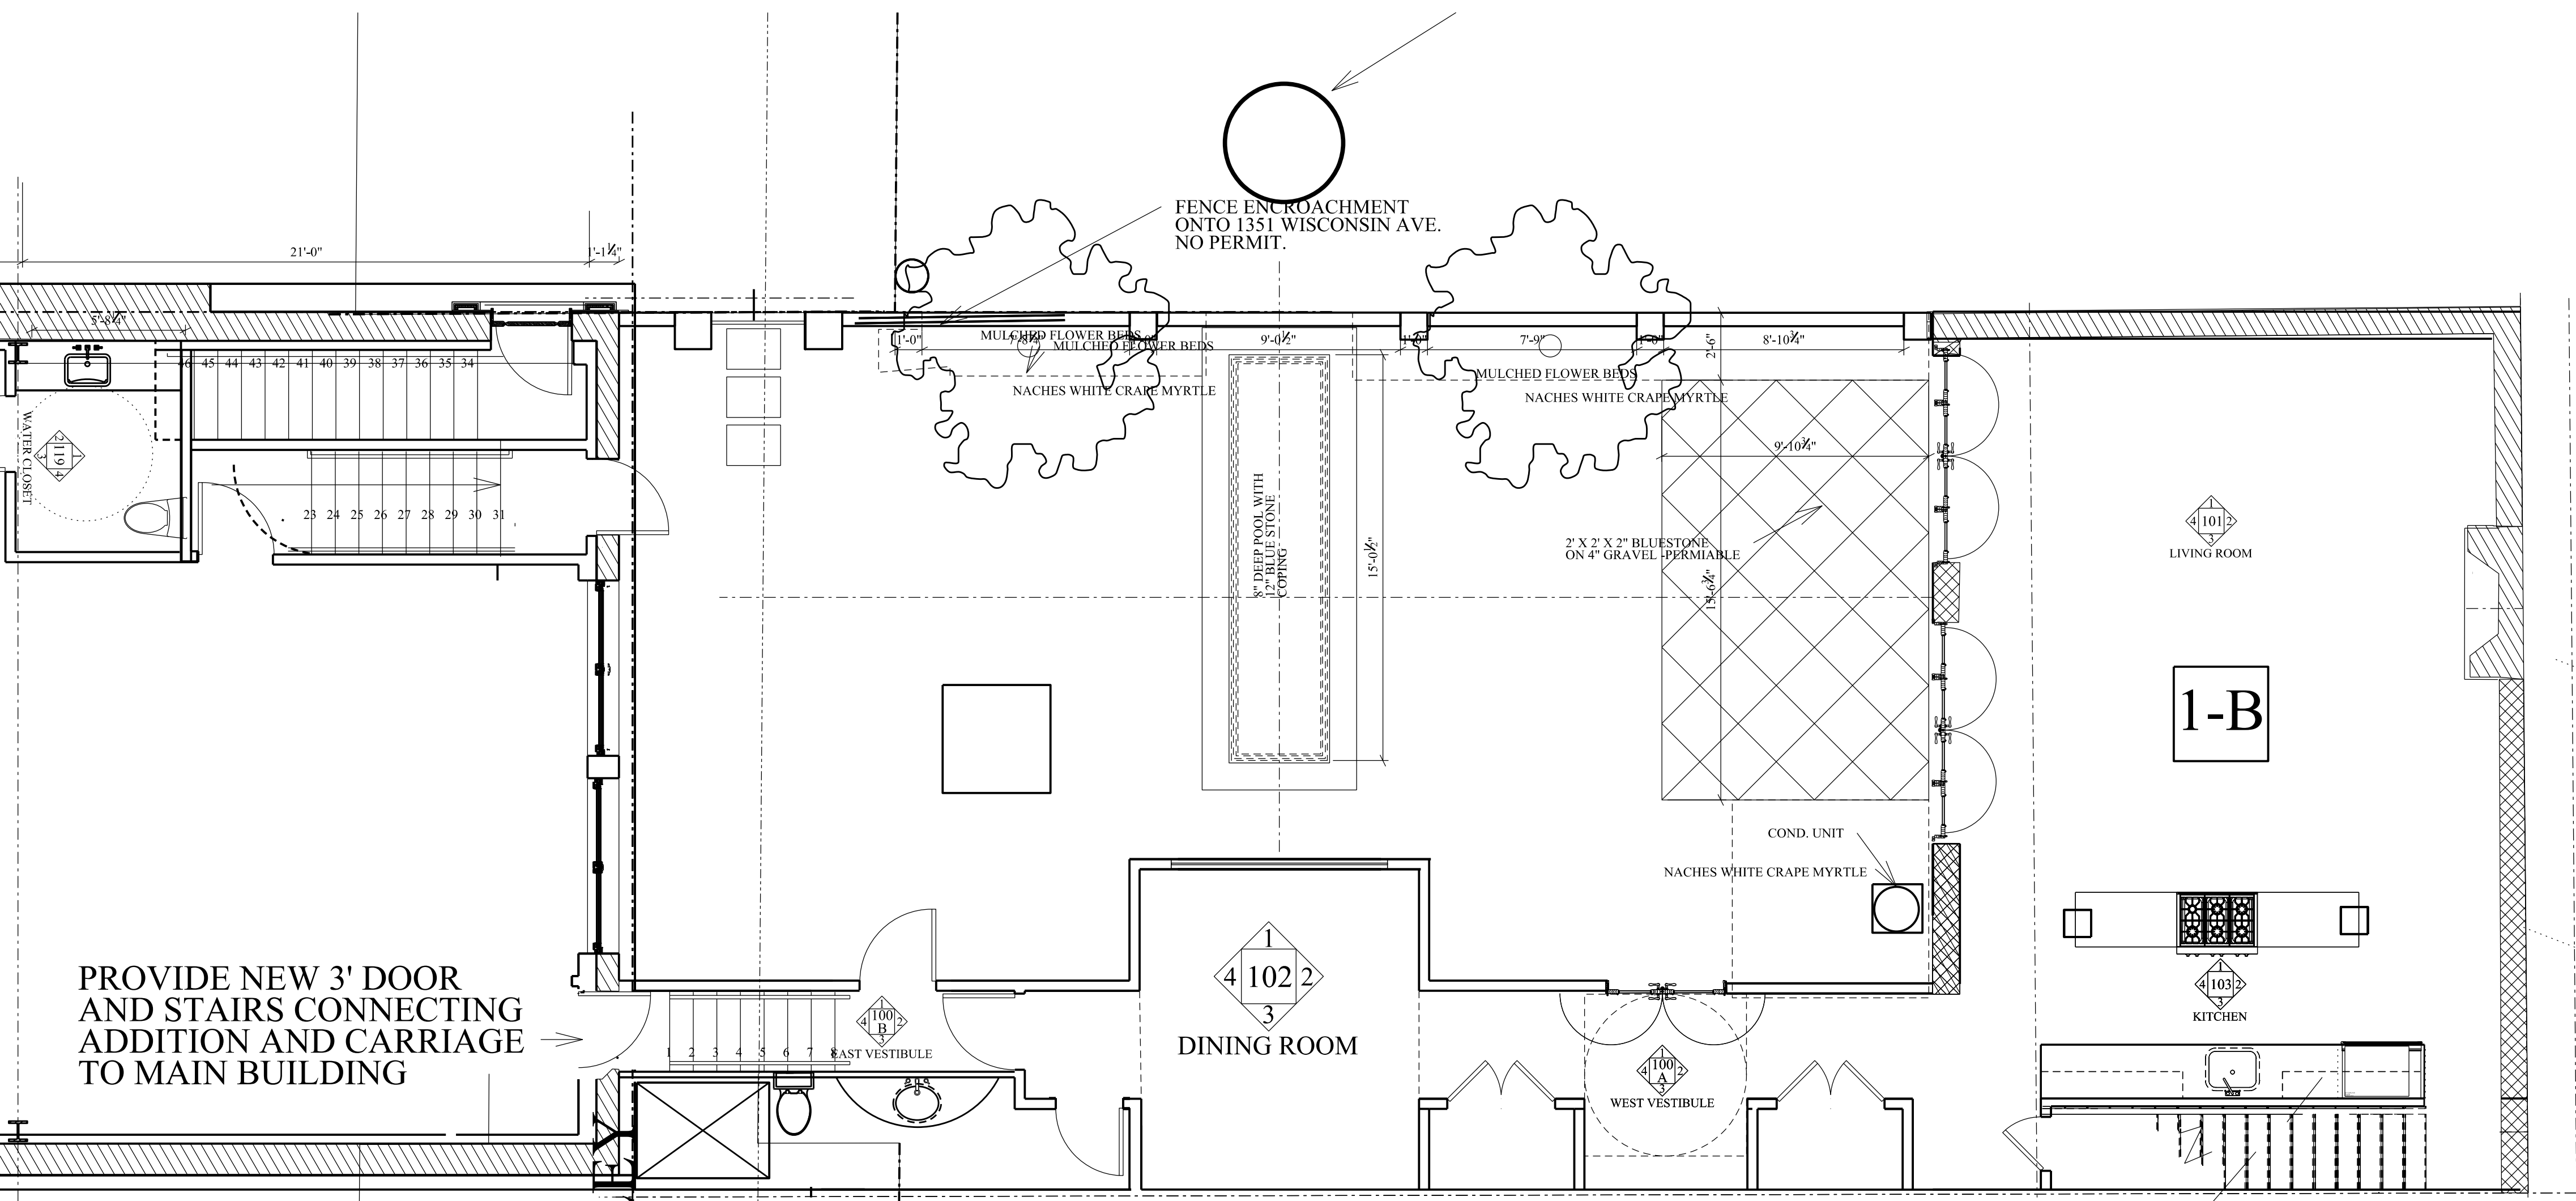

MODIFIED SUBMISSION WITH "MEANINGFULL CONNECTION"

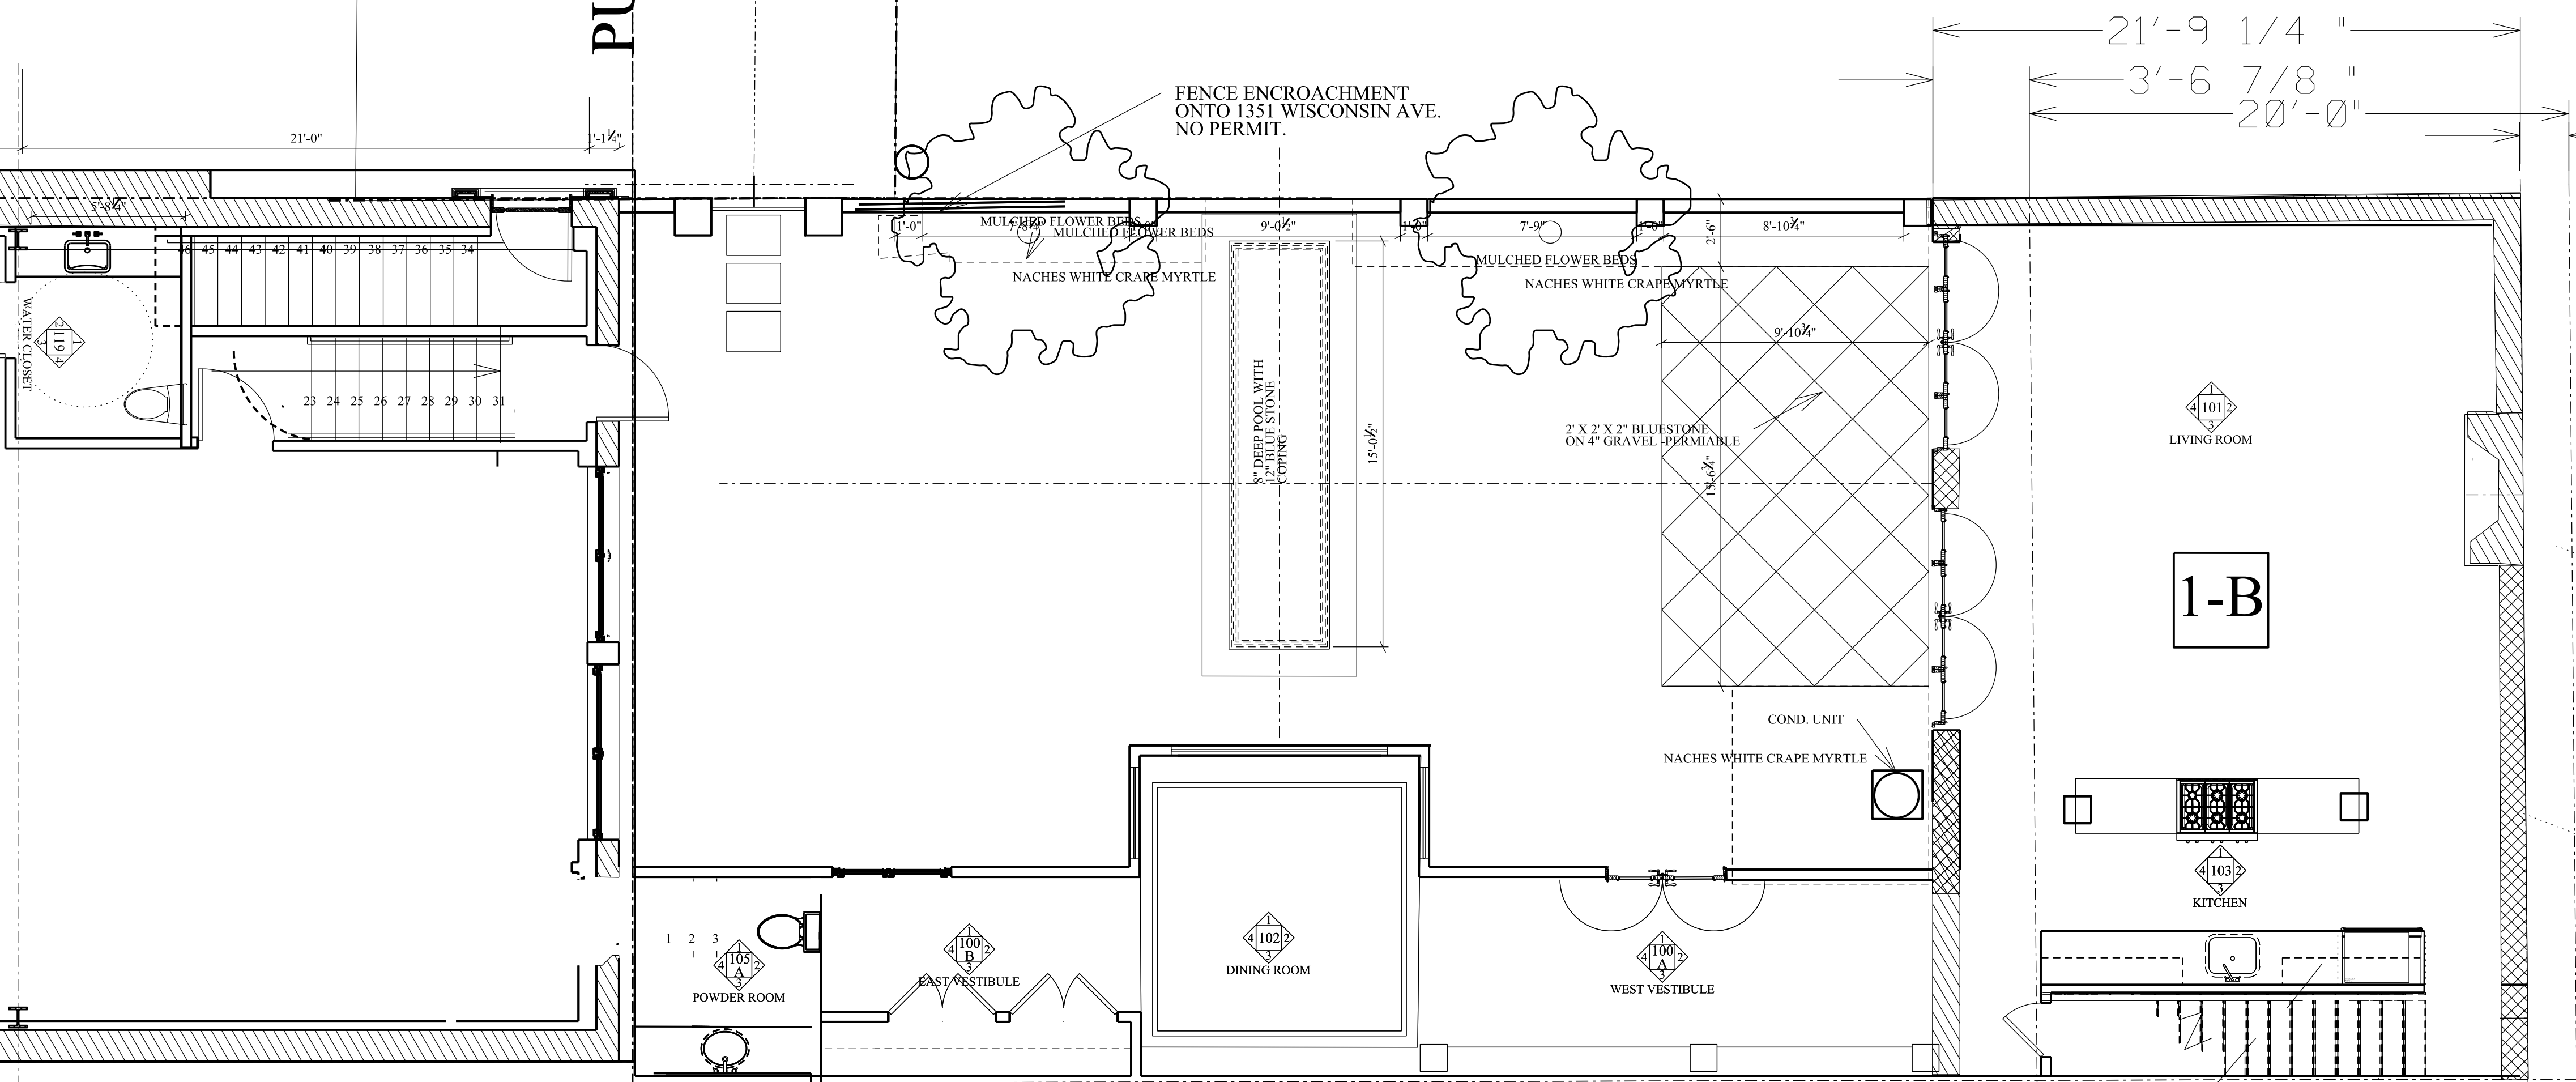

ORIGINAL SUBMISSION



LEGAL NOTICE:

ROBERT BELL ARCHITECTS

3218 "O" STREET, NW, WASHINGTON, D.C. 20007

T: 202-333-5150 F: 202-333-8451 E: robert@robertbellarchitects.com

ZEO-INCUBOMCH


THEATER

1351 WISCONSIN AVE., NW
WASHINGTON, DC 20007

LOT: 811 SQUARE: 1243

A-1

SITE PLAN
BZA REVISIONS
MARCH 17, 2015

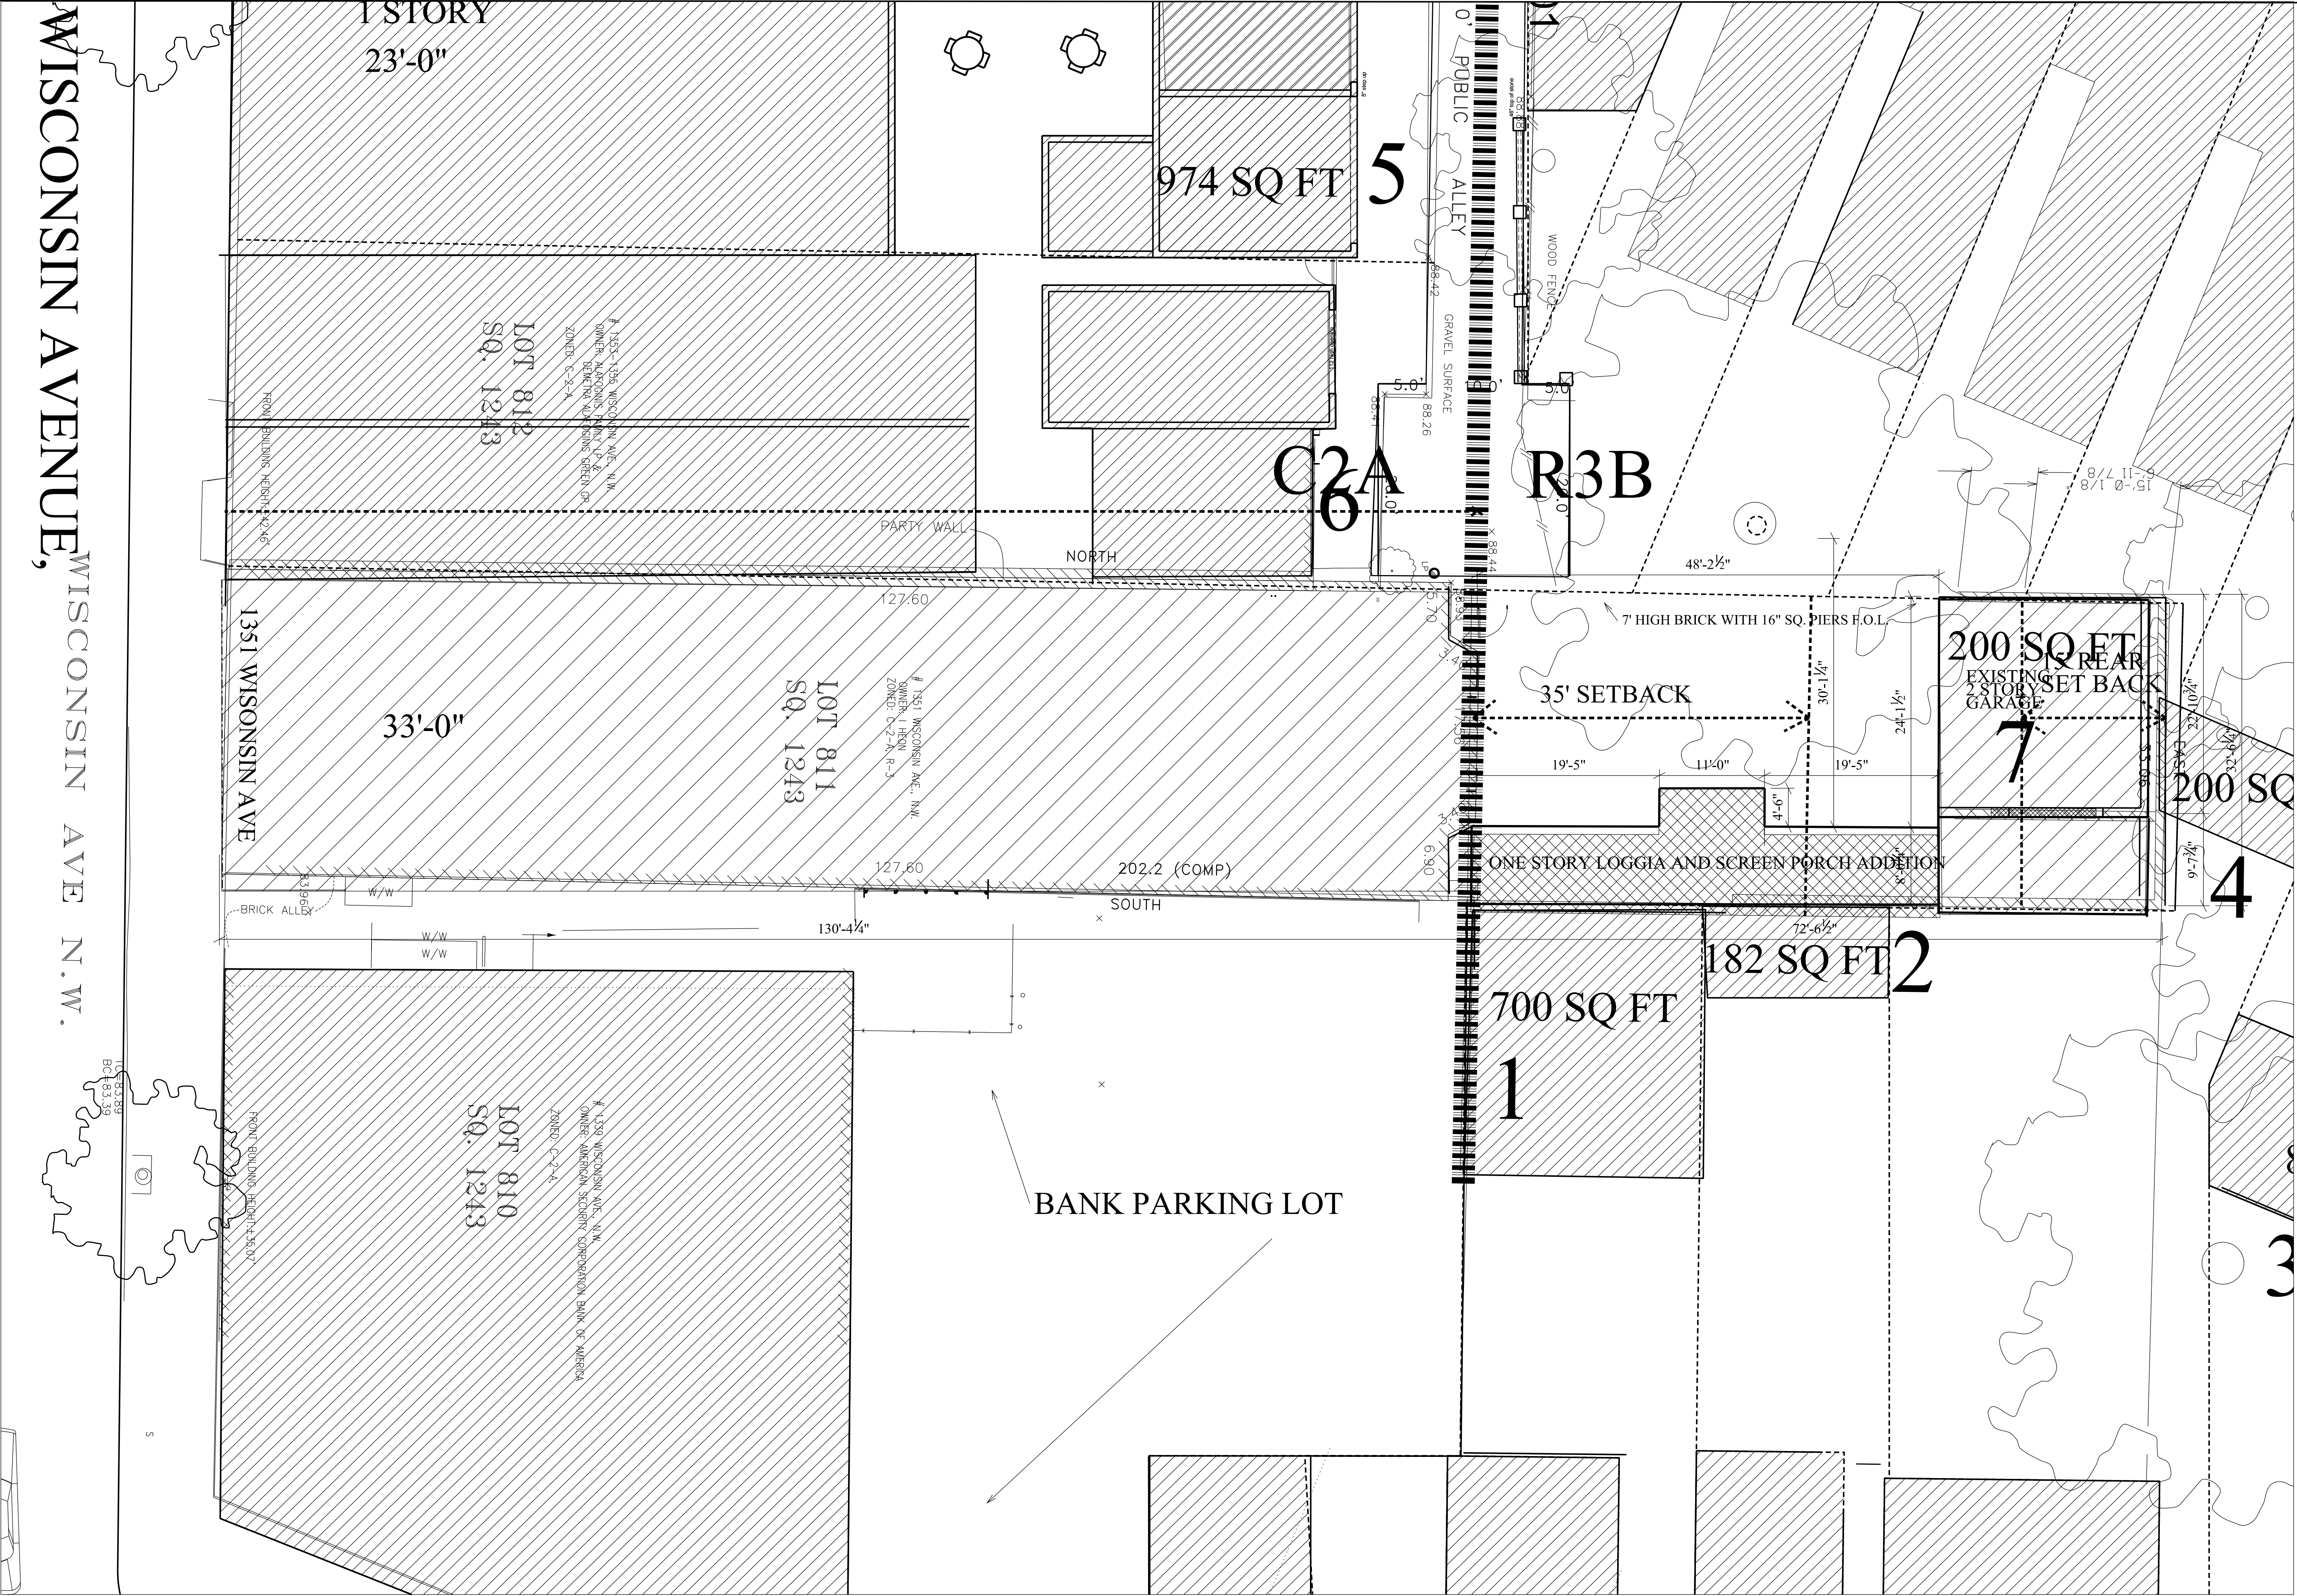

WISCONSIN AVENUE, WISCONSIN AVE N.W.



LEGAL NOTICE:

ROBERT BELL ARCHITECTS

3218 "O" STREET, NW, WASHINGTON, D.C. 20007

T: 202-333-5150 F: 202-333-8451 E: robert@robertbellarchitects.com

ZWO-INCUBOMCH


THEATER

1351 WISCONSIN AVE., NW
WASHINGTON, DC 20007


LOT: 811 SQUARE: 1243

A-1


FLOOR PLANS
REVISED PLAN
MARCH 17, 2015
AUGUST 10, 2014
SEPTEMBER 2, 2014

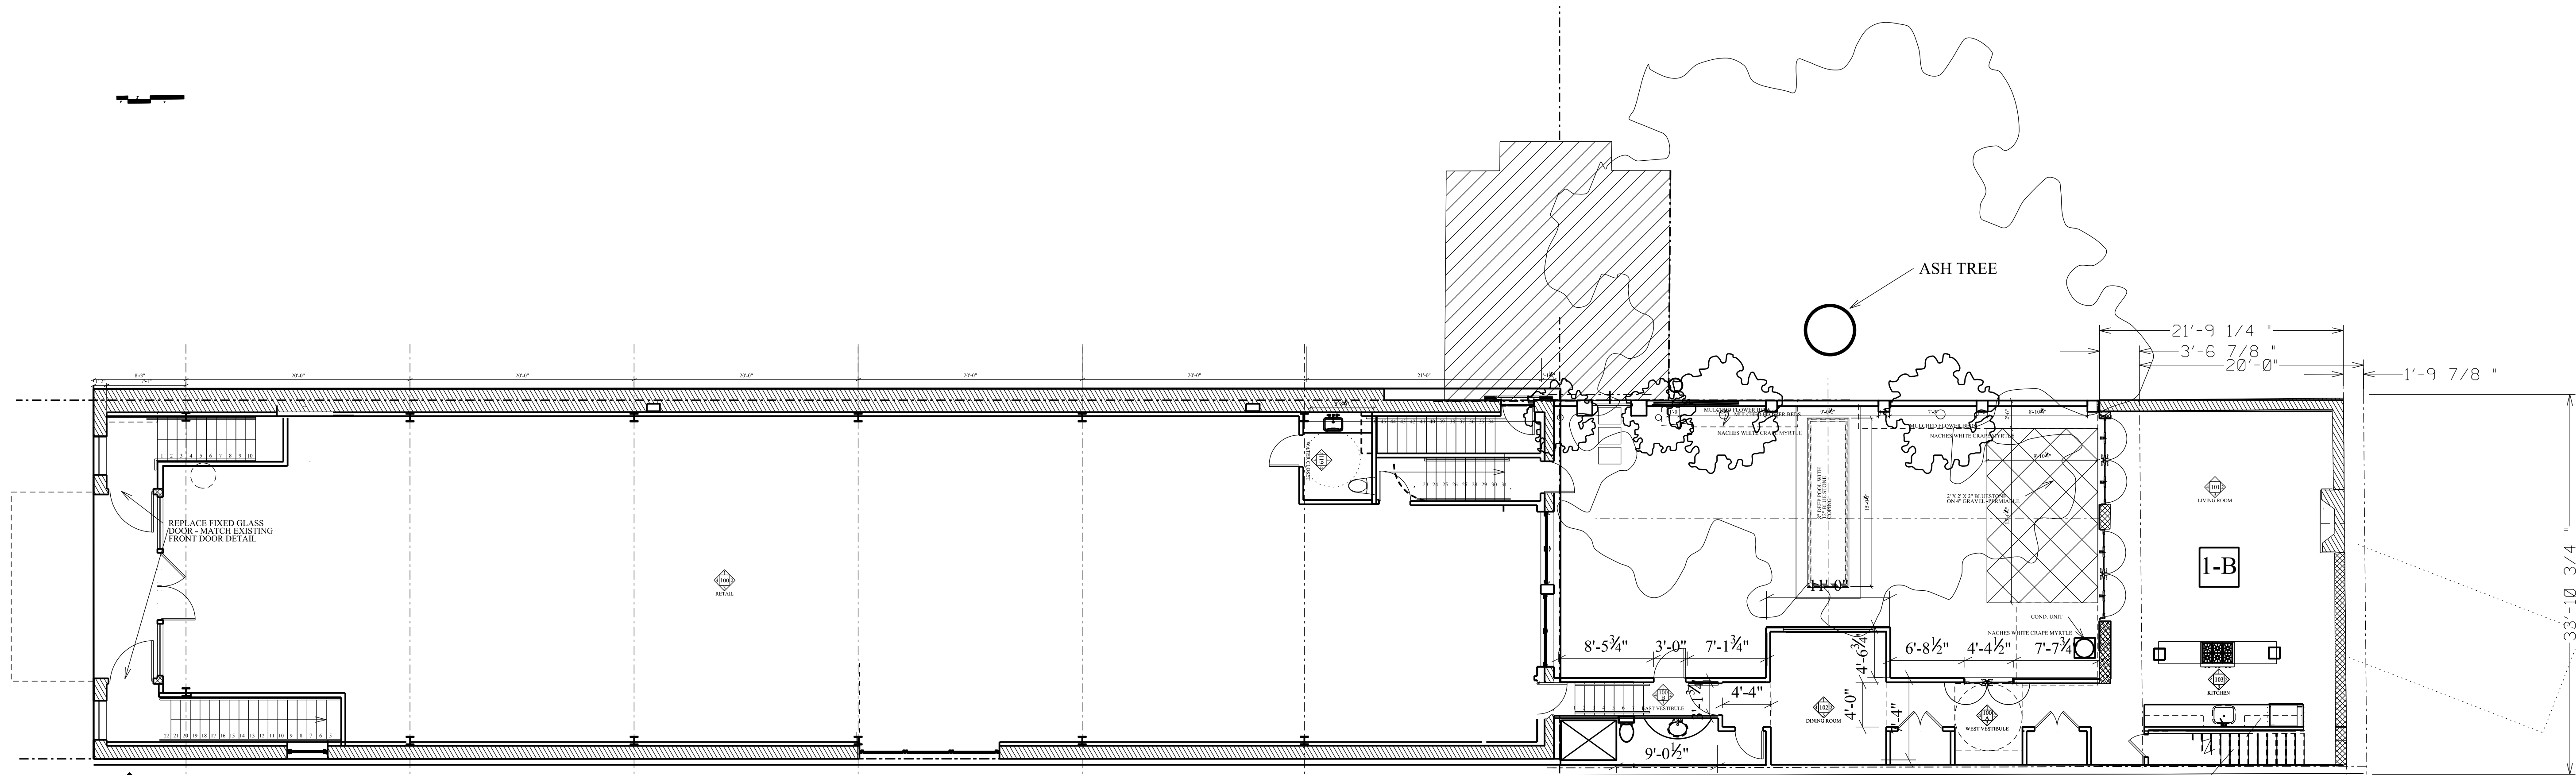

REVISED PLAN

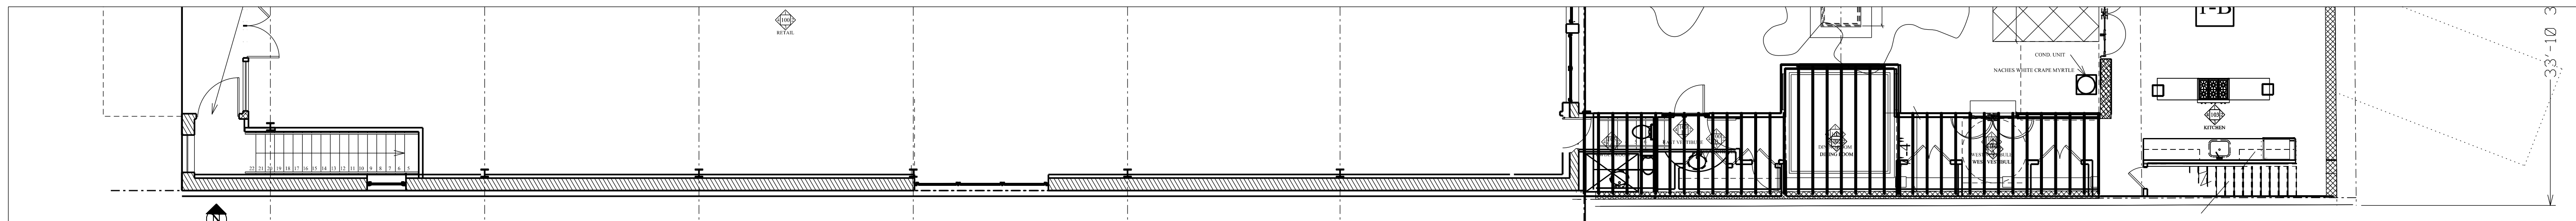


STRUCTURE PLAN

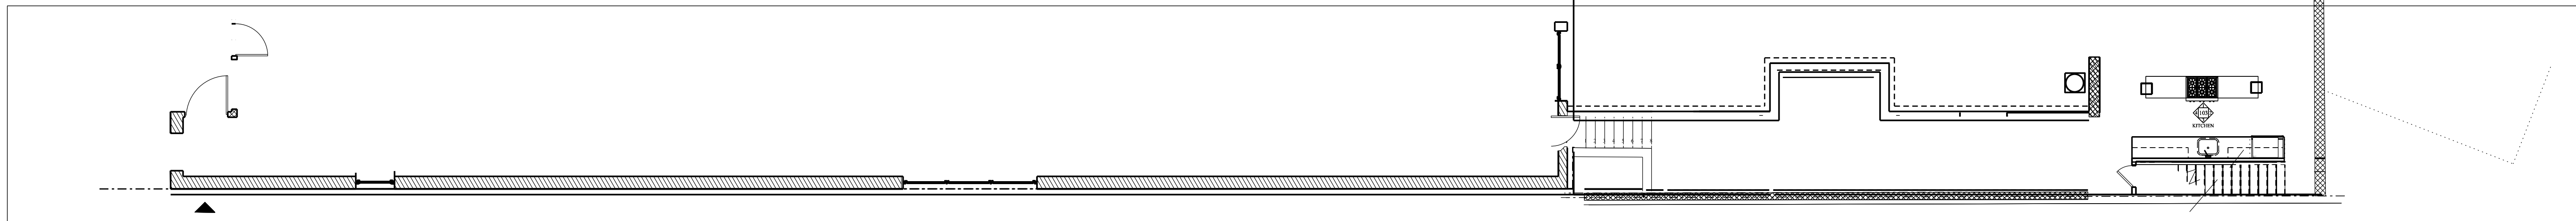


FOUNDATION PLAN

NE

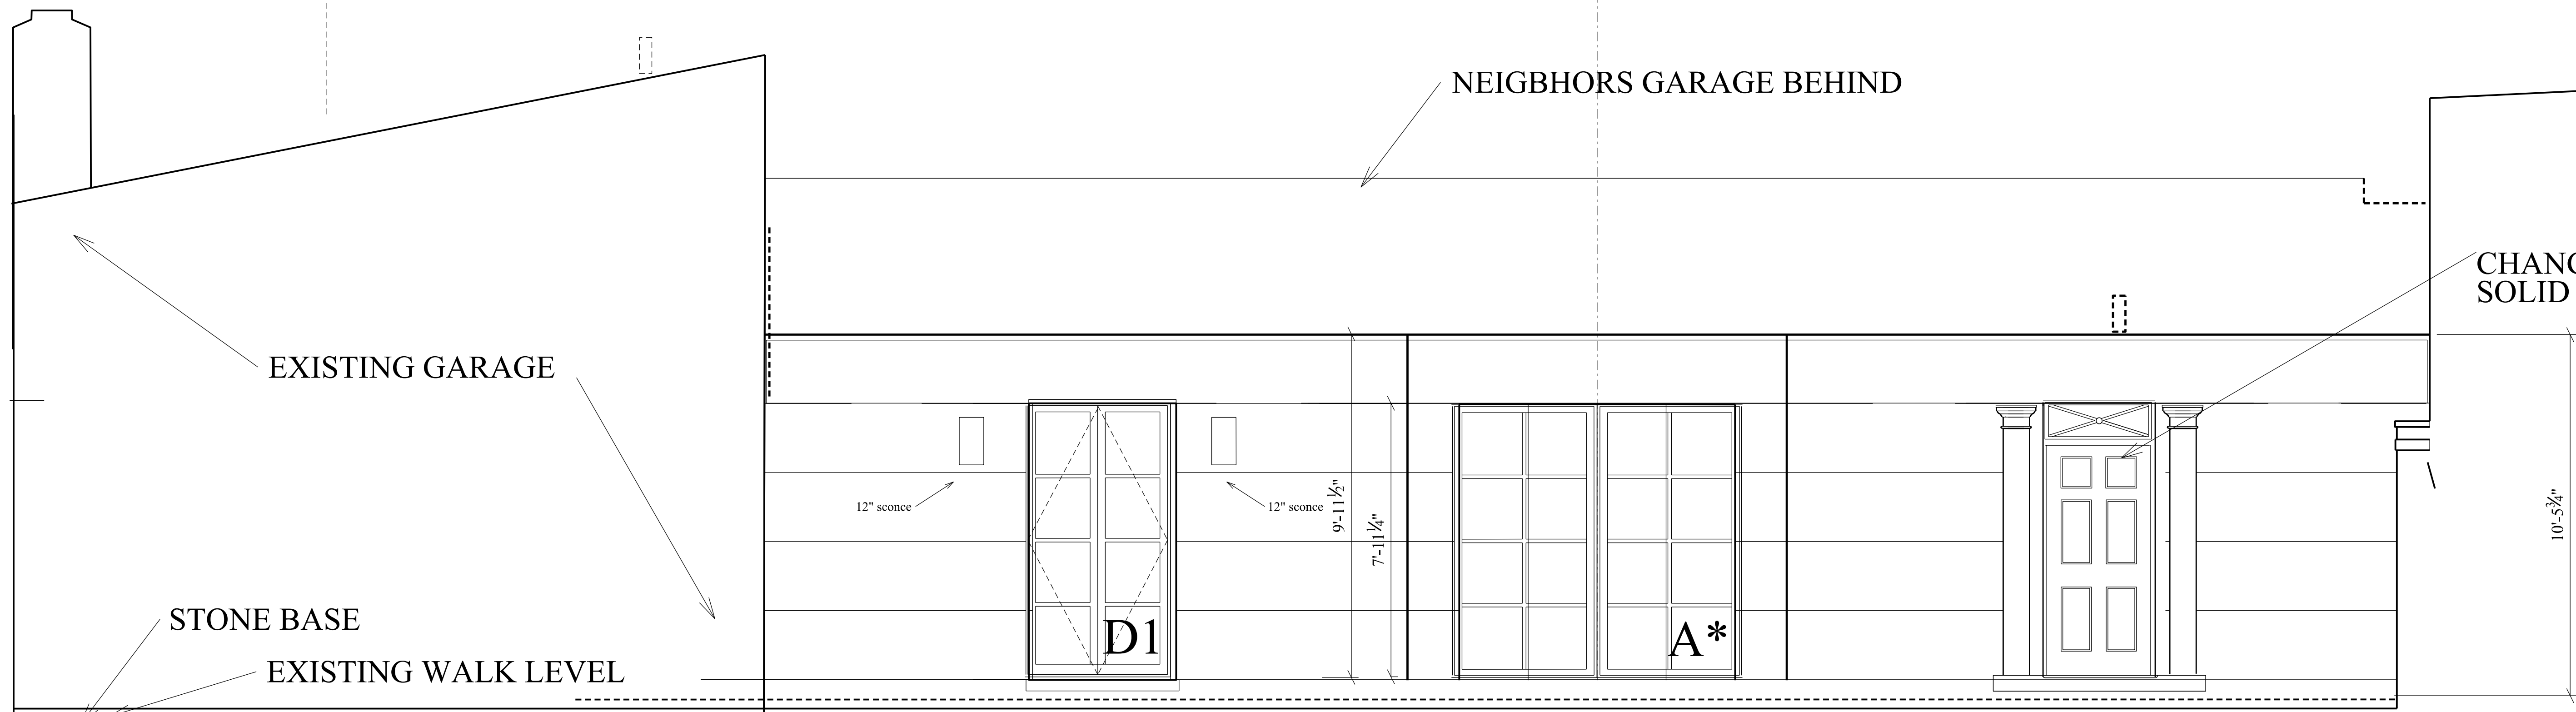

MODIFIED ADDITION ELEVATION

NE

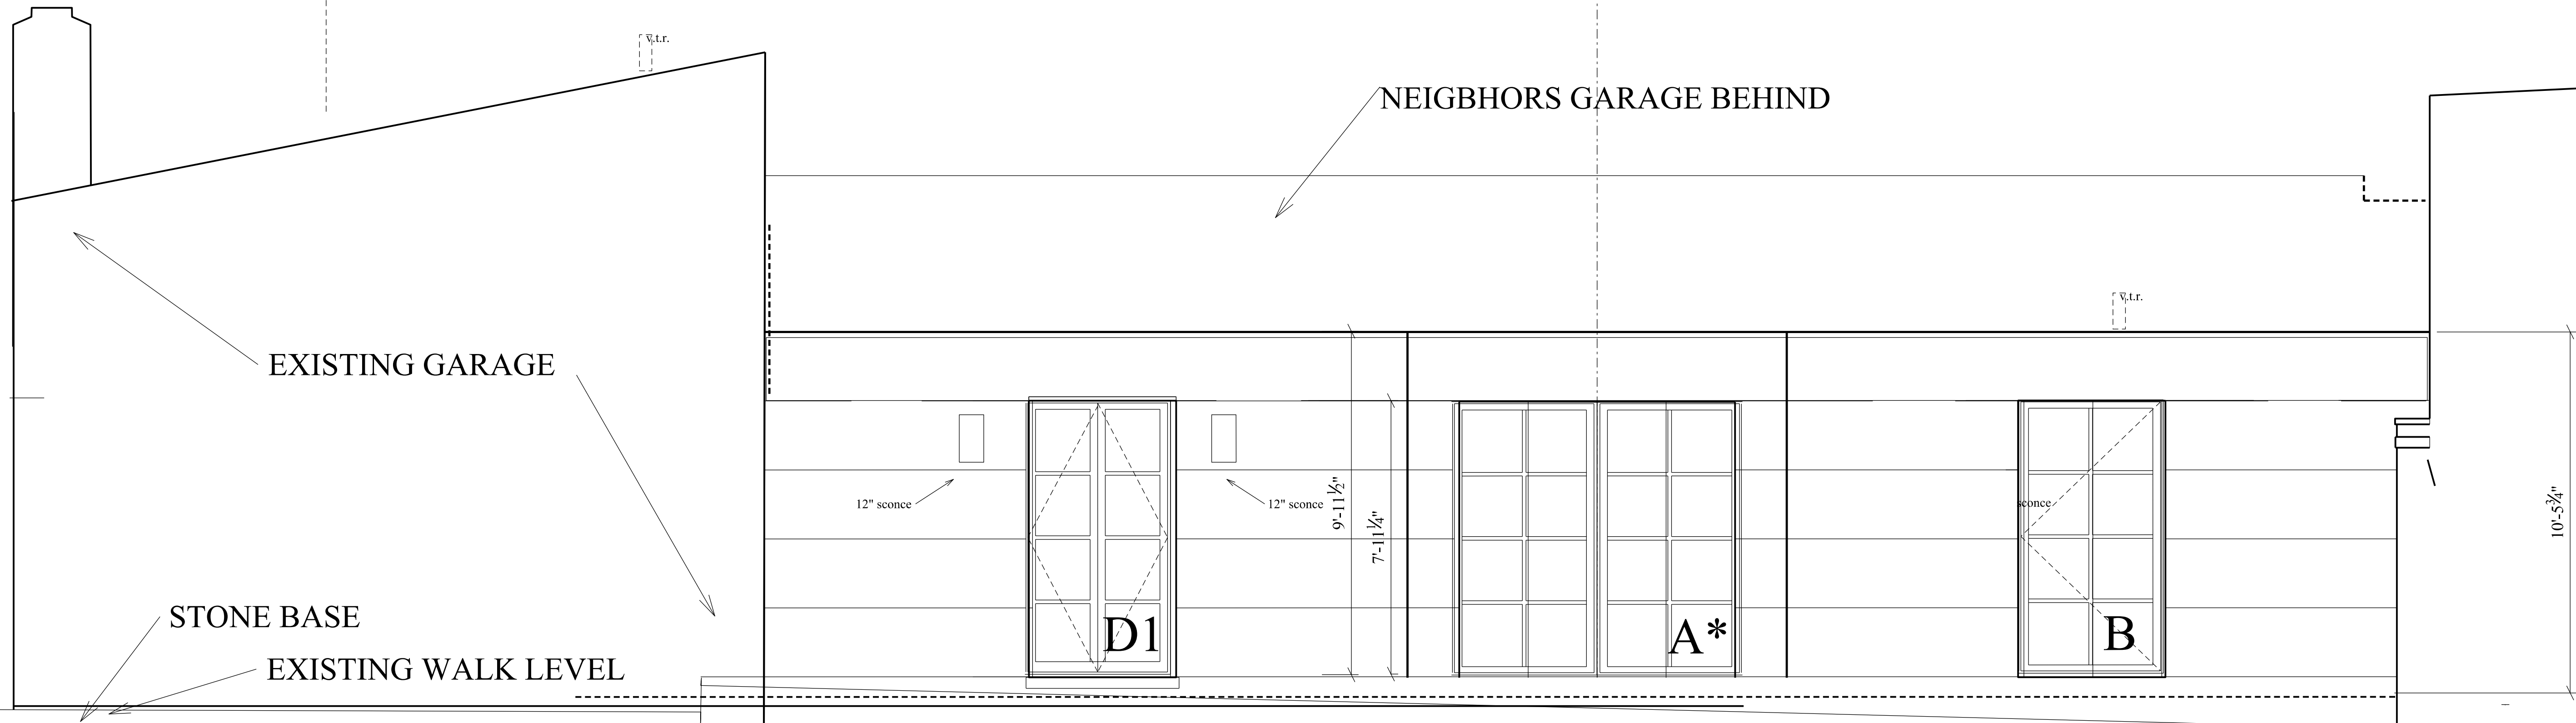

ORIGINAL ADDITION ELEVATION



LEGAL NOTICE:

ROBERT BELL ARCHITECTS

32 8 "O" STREET, NW, WASHINGTON, D.C. 20007

T: 202-333-5150 F: 202-333-8451 E: robert@robertbellarchitects.com

ZAO-MCJONG

THEATER

1351 WISCONSIN AVE., NW
WASHINGTON, DC 20007

LOT: 811 SQUARE: 1243

A-3

EXTERIOR
ELEVATIONS
BZA REVISIONS
MARCH 17, 2015