

DISTRICT OF COLUMBIA GOVERNMENT
OFFICE OF THE SURVEYOR

Washington, D.C., August 8, 2013

Plat for Building Permit of: SQUARE S-1059 LOT 11

Scale: 1 inch = 10 feet Recorded in Book CHB Page 171

Receipt No. 13-06114

Furnished to: PETE NETTELBECK

I hereby certify that all existing improvements shown hereon, are completely dimensioned, and are correctly platted; that all proposed buildings or construction, or parts thereof, including covered porches, are correctly dimensioned and platted and agree with plans accompanying the application; that the foundation plans as shown hereon is drawn, and dimensioned accurately to the same scale as the property lines shown on this plat; and that by reason of the proposed improvements to be erected as shown hereon the size of any adjoining lot or premises is not decreased to an area less than is required by the Zoning Regulations for light and ventilation; and it is further certified and agreed that accessible parking area where required by the Zoning Regulations will be reserved in accordance with the Zoning Regulations, and that this area has been correctly drawn and dimensioned hereon. It is further agreed that the elevation of the accessible parking area with respect to the Highway Department approved curb and alley grade will not result in a rate of grade along centerline of driveway at any point on private property in excess of 20% for single-family dwellings or flats, or in excess of 12% at any point for other buildings. (The policy of the Highway Department permits a maximum driveway grade of 12% across the public parking and the private restricted property.)

Date: 15 SEPTEMBER 2014

Surveyor, D.C.


By: A.S.

(Signature of owner or his authorized agent)

NOTE: Data shown for Assessment and Taxation Lots or Parcels are in accordance with the records of the Department of Finance and Revenue, Assessment Administration, and do not necessarily agree with deed description.

MASSACHUSETTS

ZONE: R-4

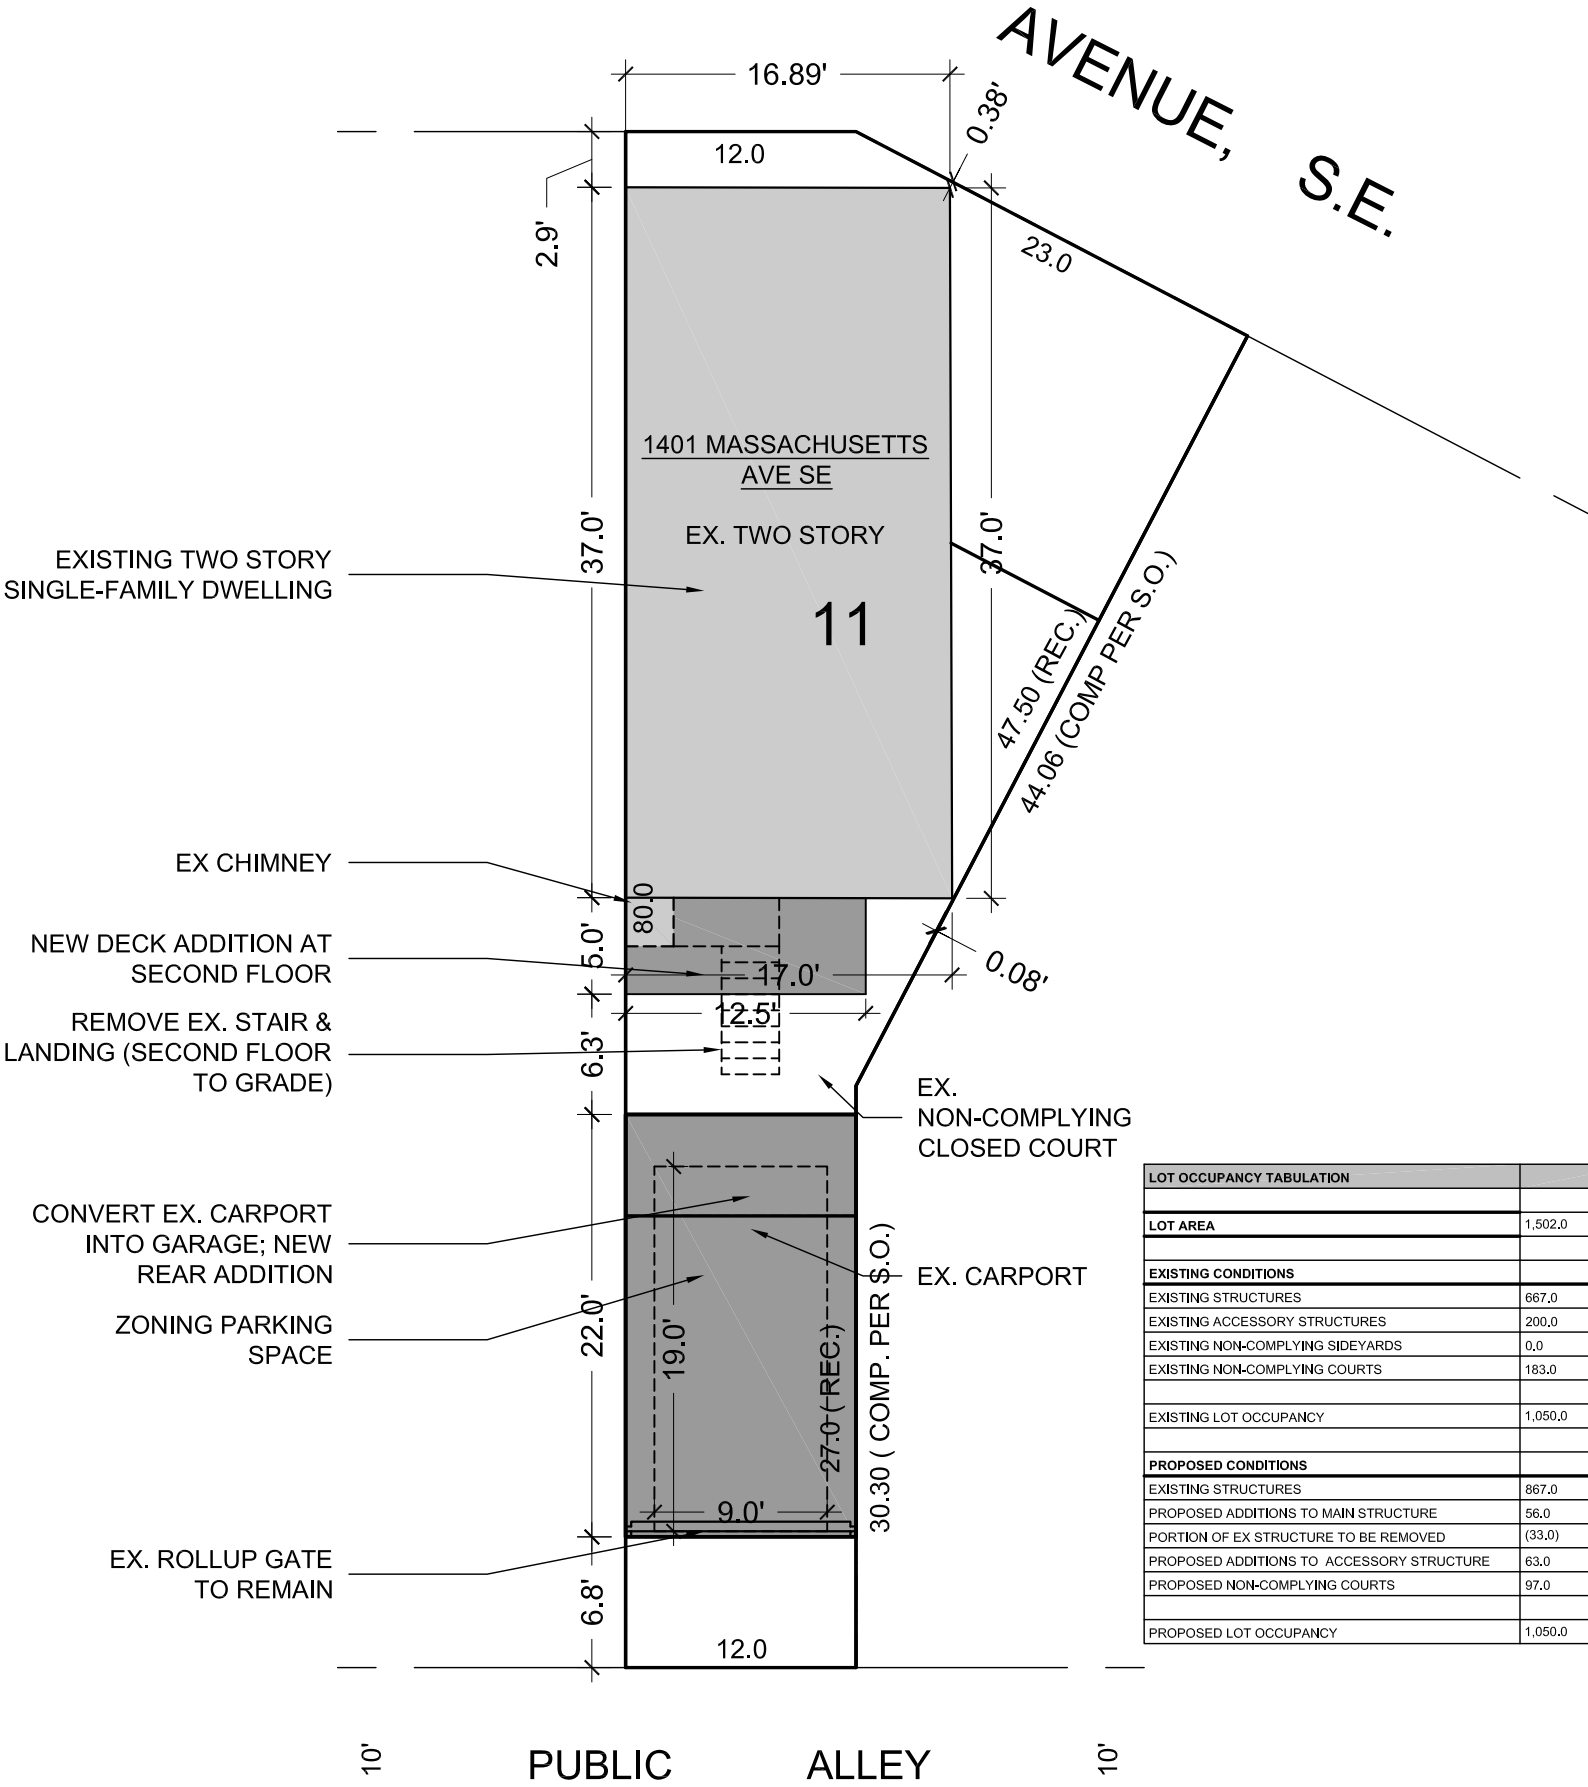

LOT OCCUPANCY TABULATION		
LOT AREA	1,502.0	
EXISTING CONDITIONS		
EXISTING STRUCTURES	667.0	44%
EXISTING ACCESSORY STRUCTURES	200.0	13%
EXISTING NON-COMPLYING SIDEYARDS	0.0	0%
EXISTING NON-COMPLYING COURTS	183.0	12%
EXISTING LOT OCCUPANCY	1,050.0	70%
PROPOSED CONDITIONS		
EXISTING STRUCTURES	867.0	58%
PROPOSED ADDITIONS TO MAIN STRUCTURE	56.0	4%
PORTION OF EX STRUCTURE TO BE REMOVED	(33.0)	
PROPOSED ADDITIONS TO ACCESSORY STRUCTURE	63.0	4%
PROPOSED NON-COMPLYING COURTS	97.0	6%
PROPOSED LOT OCCUPANCY	1,050.0	70%