



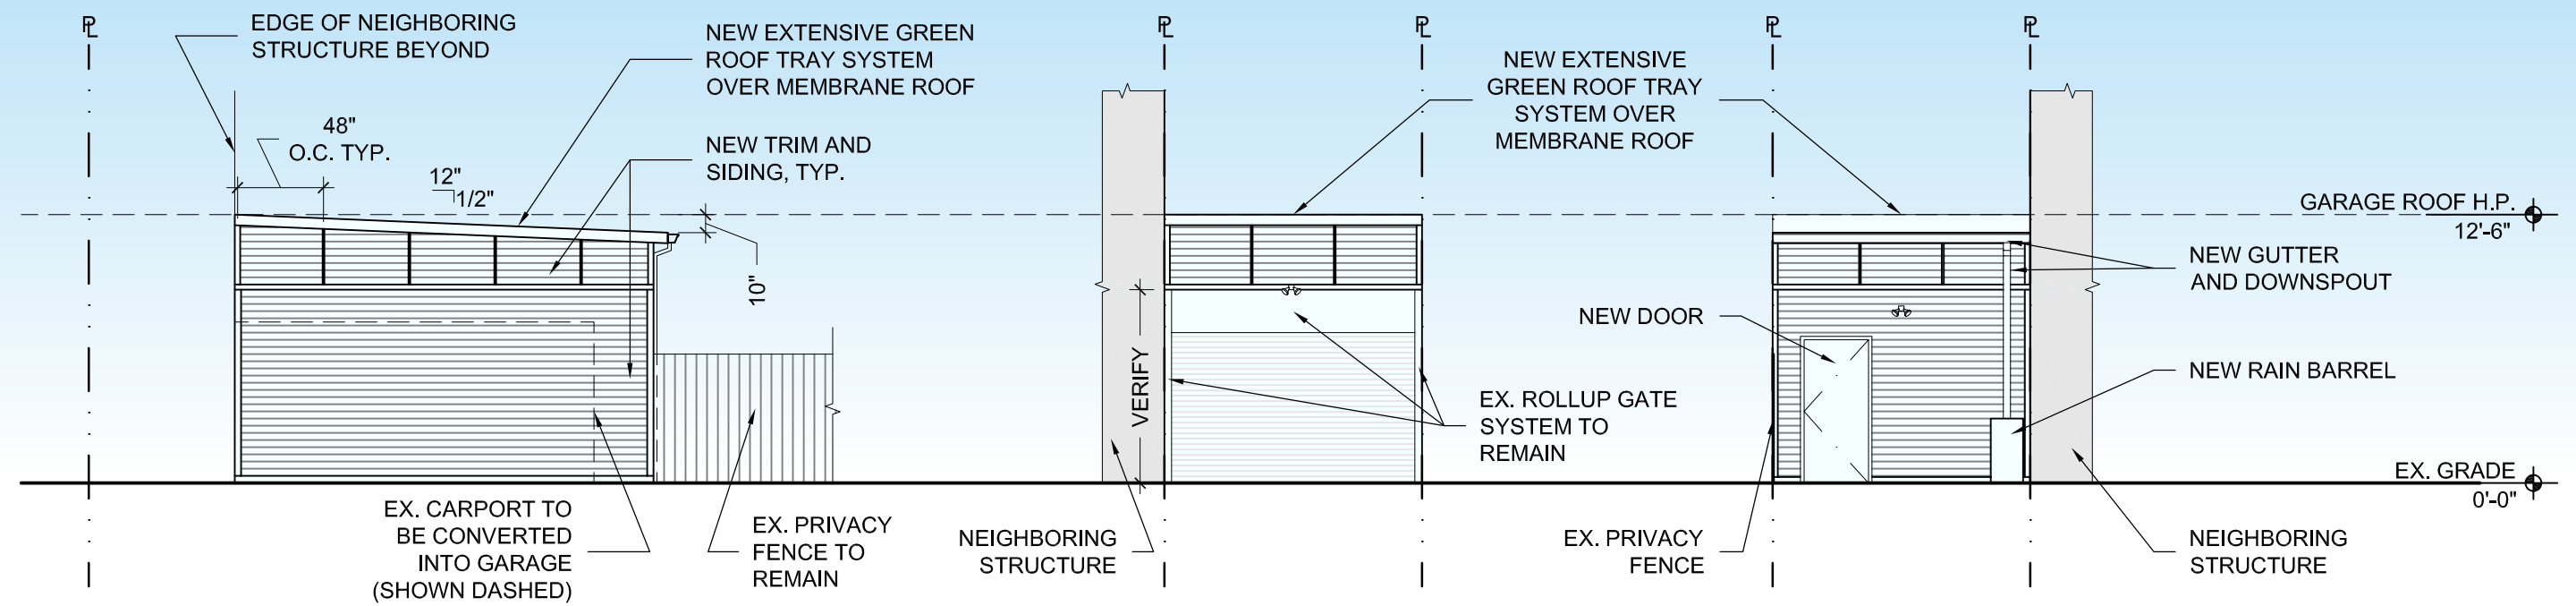

C. EAST ELEVATION

D. SOUTH ELEVATION (ALLEY)

E. NORTH ELEVATION (HOUSE)

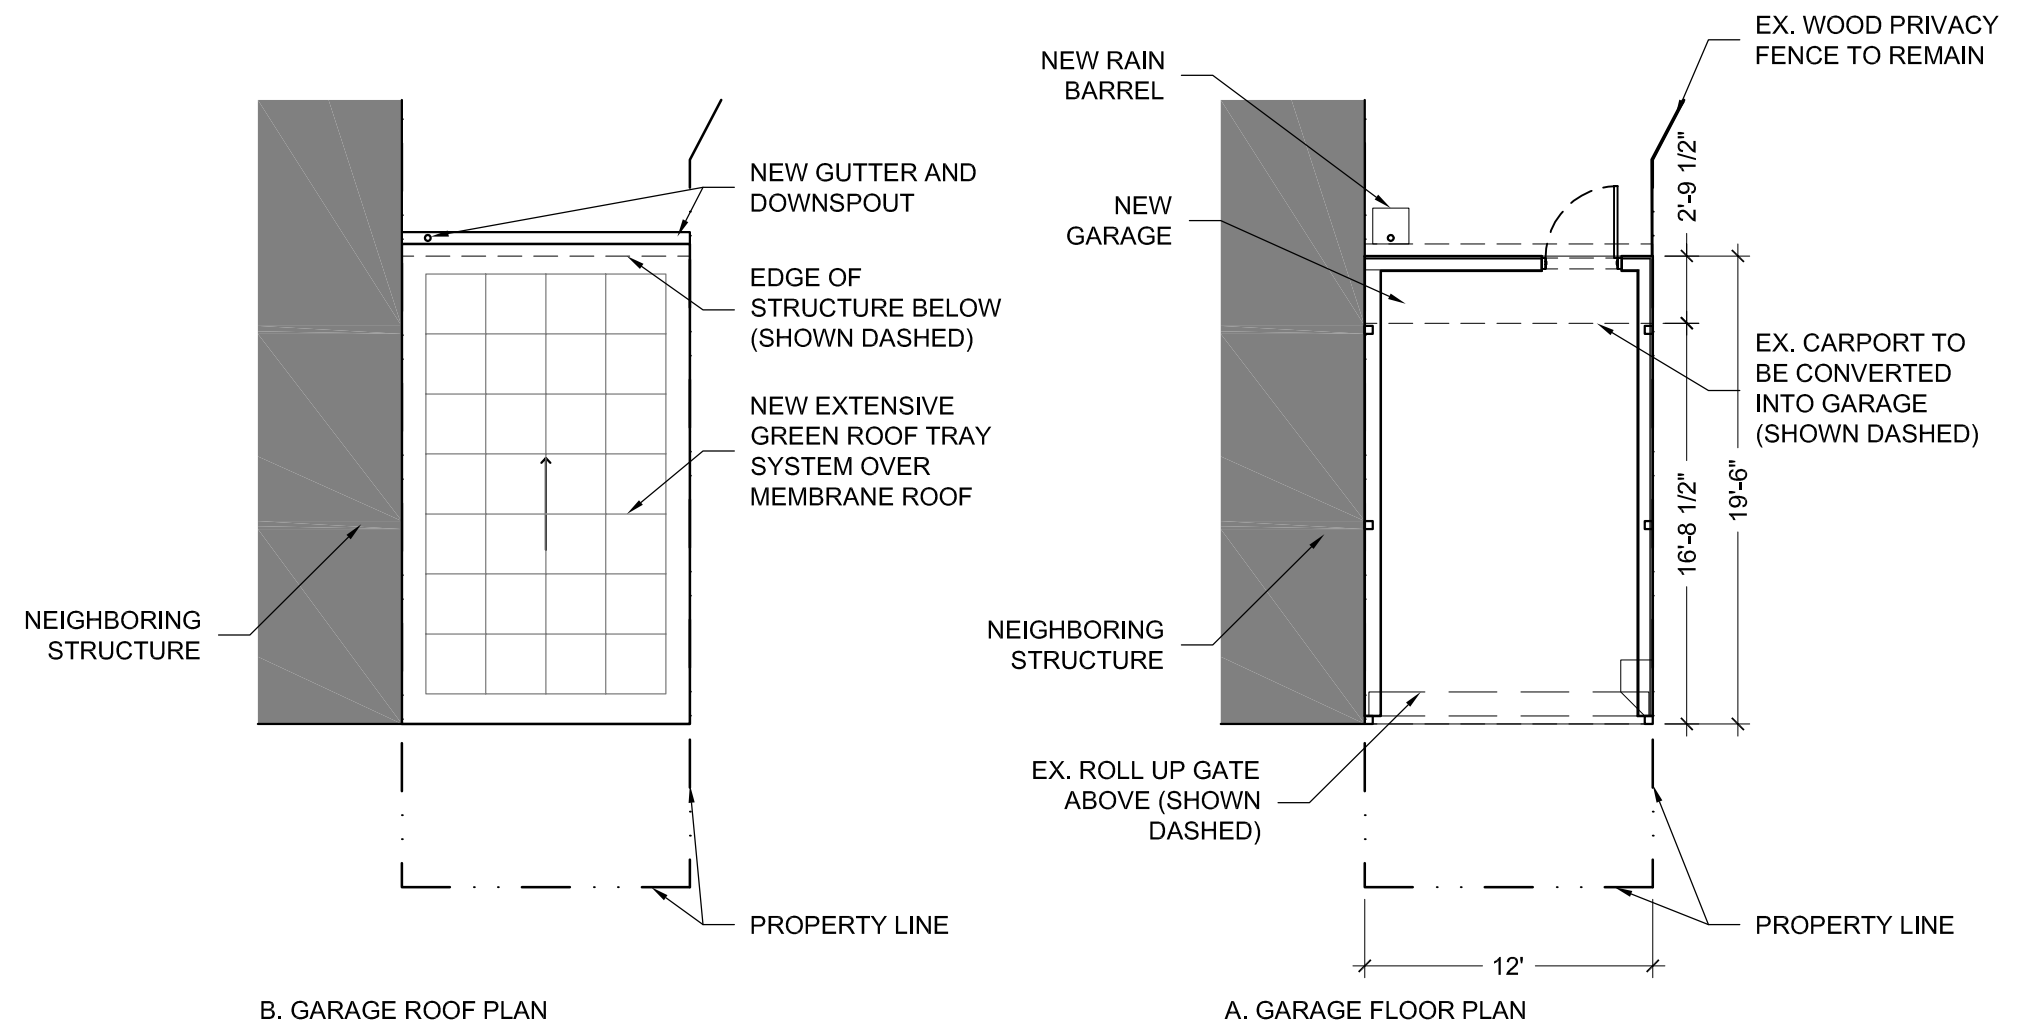

B. GARAGE ROOF PLAN

A. GARAGE FLOOR PLAN

