

DC Board of Zoning Adjustment

RE: BZA Case #18888; Appeal of the Building Permit # 1309151


January 13, 2015

ROOFTOP EXHIBITS

(entered into the BZA record by hand at the Jan. 13 hearing)

This architectural drawing shows a cross-section and elevation of a building. The central part of the drawing depicts a multi-story structure with a central vertical core and several horizontal levels. To the left of this core is a smaller, single-story structure. To the right is a large, irregularly shaped structure, possibly a roof or a large wall, with a small entrance on its left side. The drawing is labeled with '1' and '2' and includes a scale bar at the bottom.

RTE/

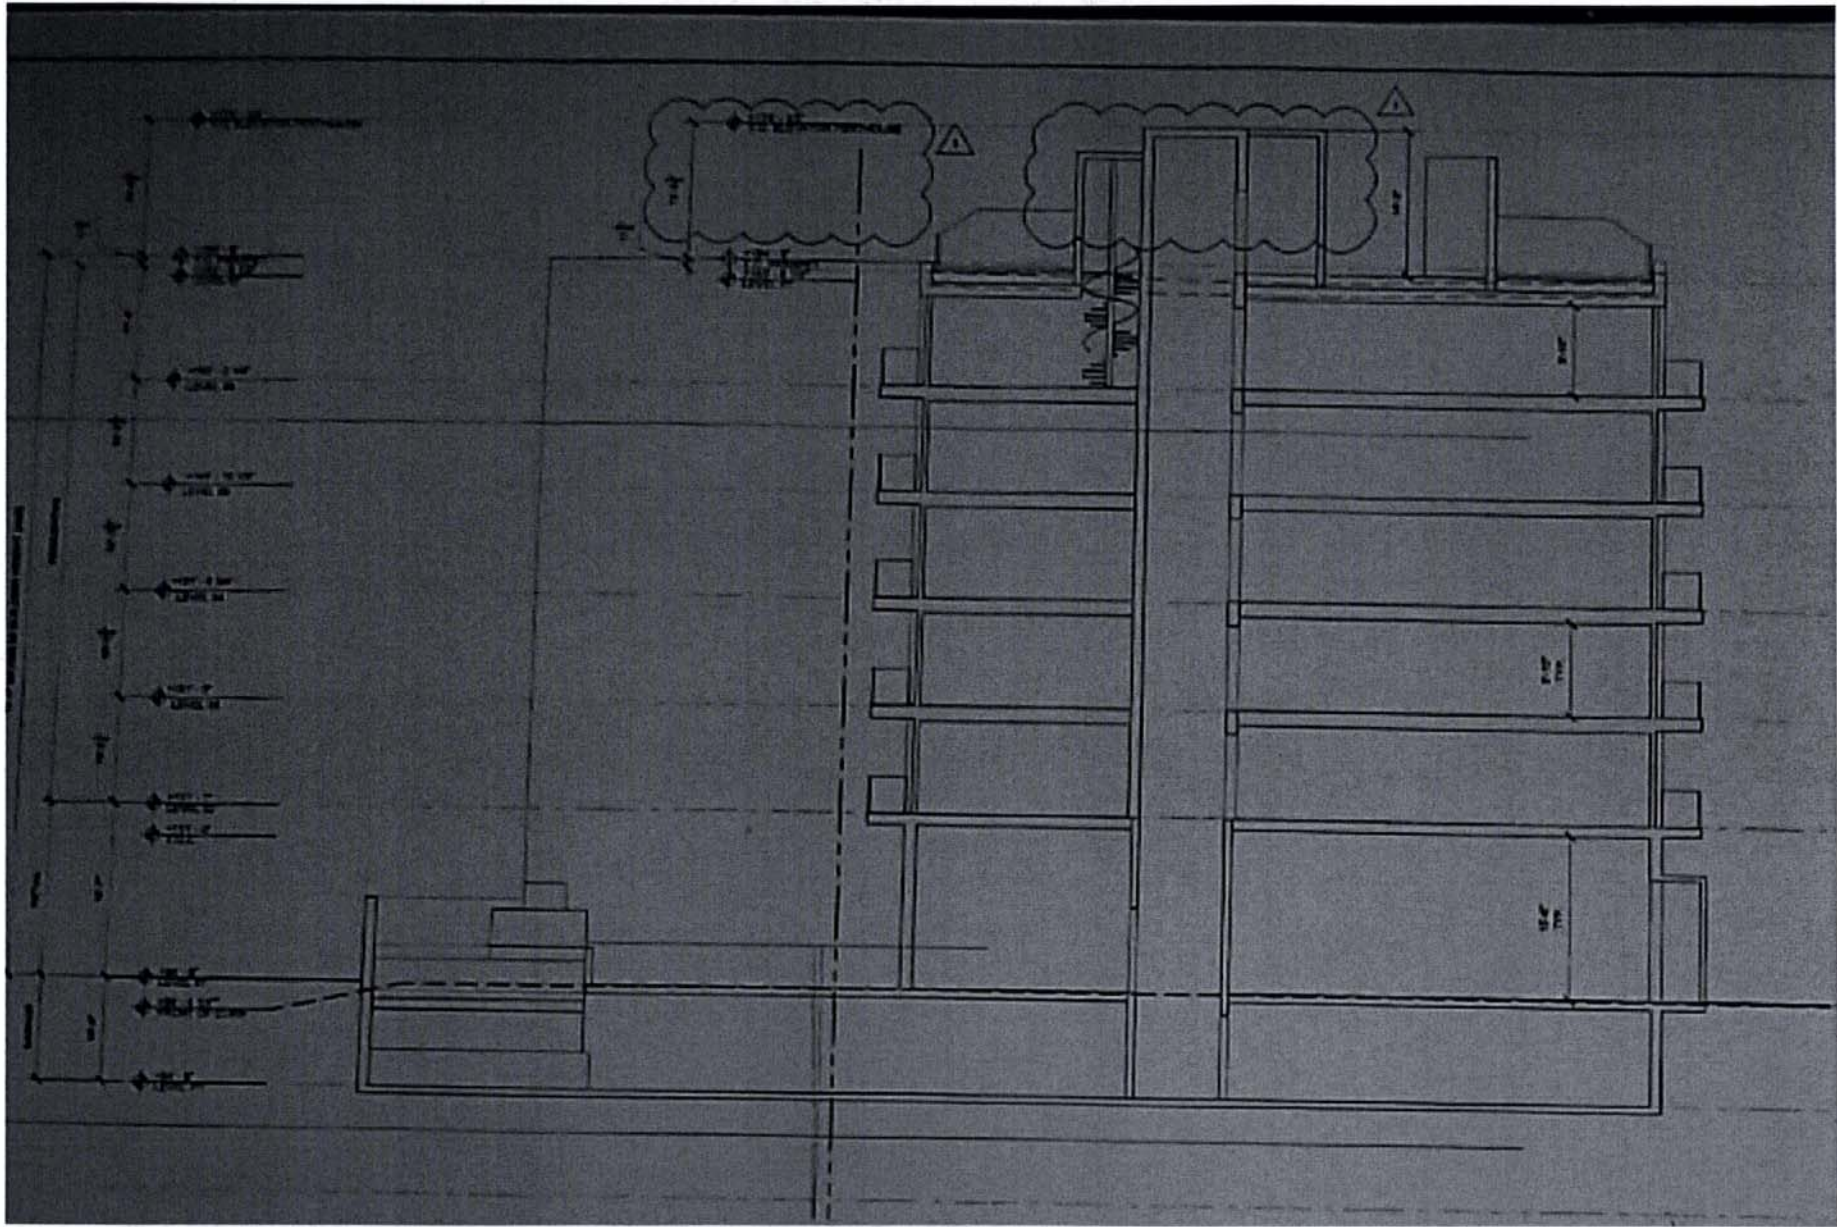

RTE 2

PATIO	SIZE IN	UNIT SERVED
1	241 SF	UNIT 804
2	214 SF	UNIT 807
3	188 SF	UNIT 808
4	109 SF	UNIT 809
5	243 SF	UNIT 810
6	243 SF	UNIT 811
7	313 SF	UNIT 812
8	246 SF	UNIT 813
9	246 SF	UNIT 812
11	173 SF	UNIT 803
12	242 SF	UNIT 806

* The patio has several means of access to stair #1.









PROPERTY
1700 COLUMBIA ROAD
NO. 157

1004154



RTE 4

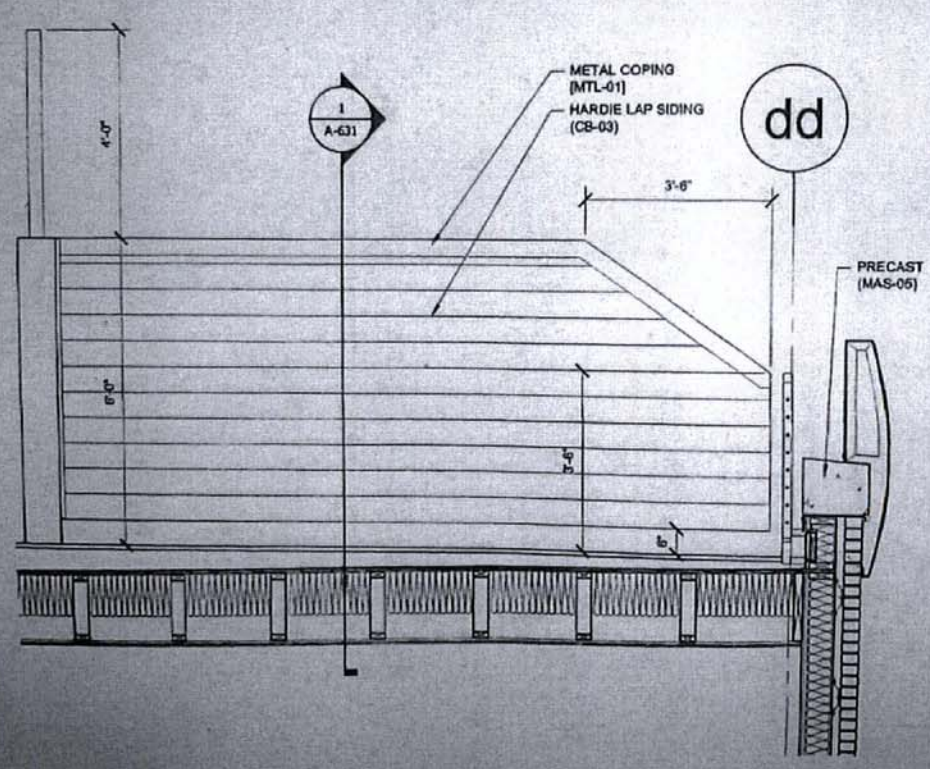

18'-3 3/4"
22'-4 1/2"
17'-10"

g6
g7
h8

2 TYPICAL ELEVATION OF SEPERATION WALL
SCALE: 1/2" = 1'-0"

1 PENTHOUSE PL
SCALE: 1/8" = 1'-0"


APPROVED: 1/24/00
A-116

RTE 5



17th STREET


INITIAL ROOF PLAN
SCALE 1/8" = 1'-0"

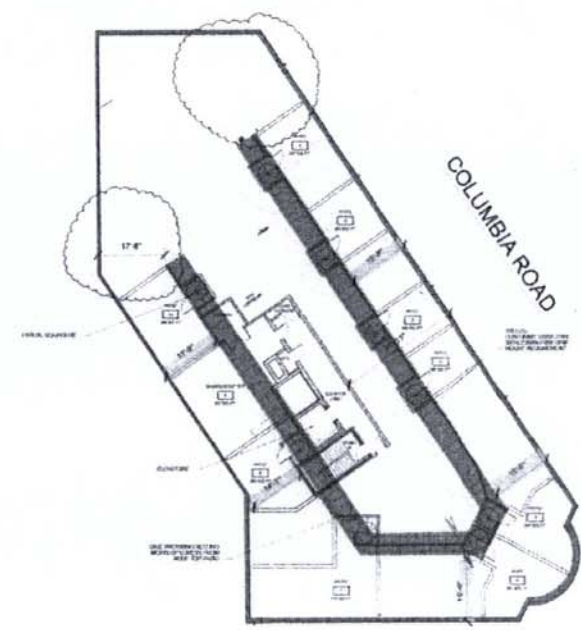

17th STREET

REVISED ROOF PLAN
SCALE 1/8" = 1'-0"

ARCHITECT & PLANNER	
SHEET	
PROJECT: 1700 COLUMBIA ROAD SHEET: A-116 LOCATION: WASHINGTON, DC	
SCALE:	AS NOTED
DATE:	SEPTEMBER 1, 2011
PROJECT #:	43-107-01
PHASE:	000 SET
REVISIONS:	
DRAWING TITLE	
REVISIONS FOR PLAN	
SHEET TITLE	
A-116	

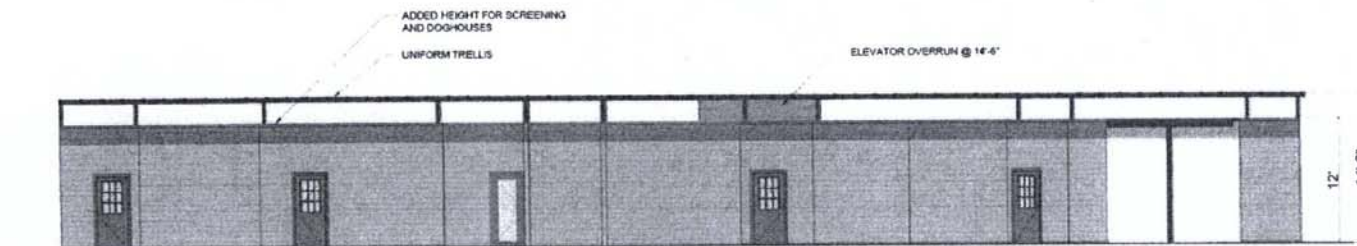

2 REVISED ROOF ELEVATION
SCALE 1/8" = 1'-0"



1 INITIAL ROOF ELEVATION
SCALE 1/8" = 1'-0"

ARCHITECT & PLANNER











ROOF ELEVATION

SHEET TITLE

RTF6



RTE 7



RTE 8



R7E9

