


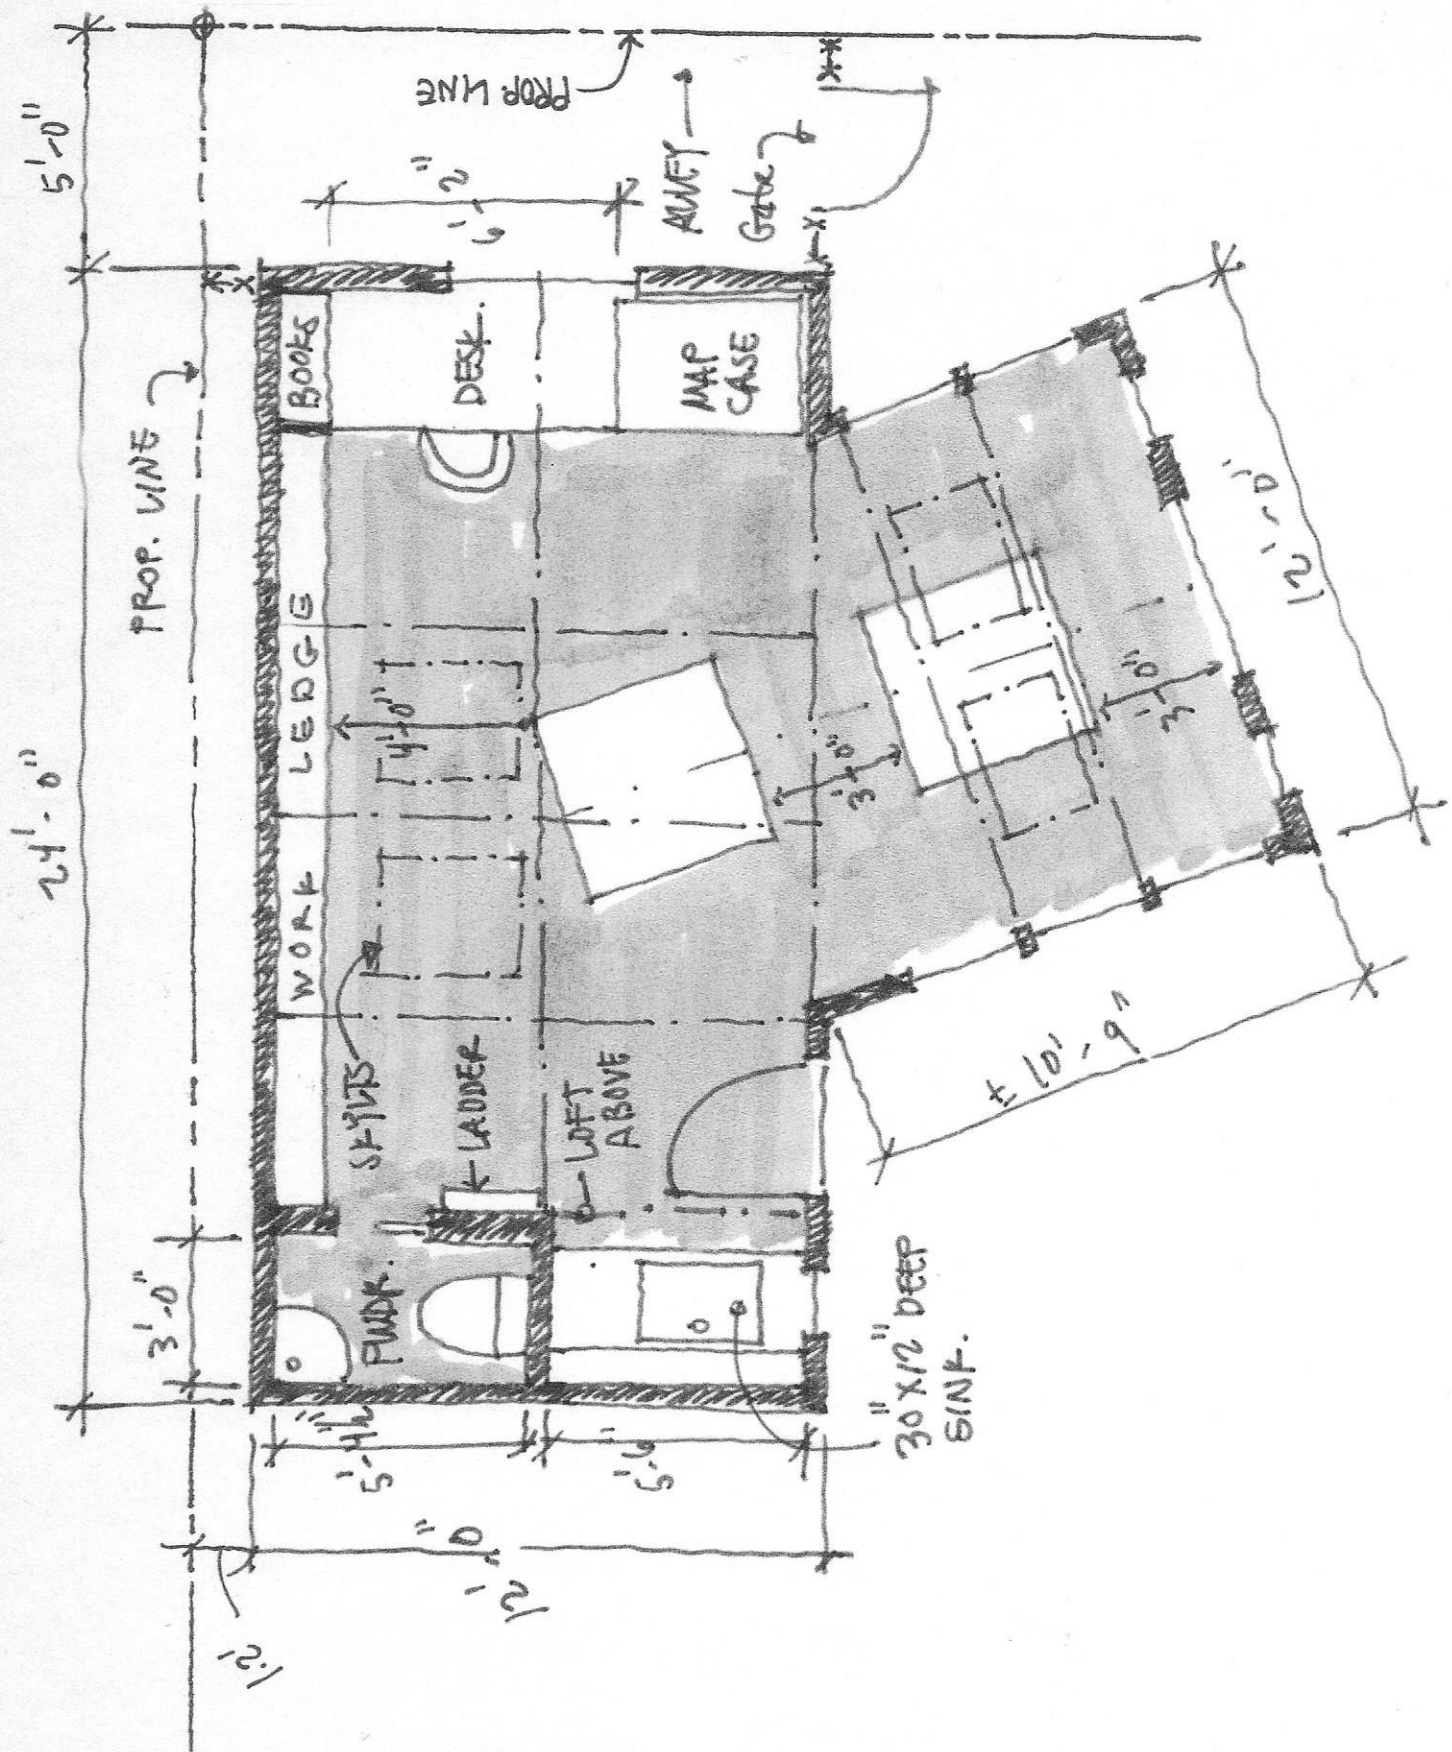


1. FLOOR PLAN - 3509 PATTERSON ST., NW

1/4" = 1'-0"


Board of Zoning Adjustment
District of Columbia
CASE NO. 18894
EXHIBIT NO. 9

NORTH

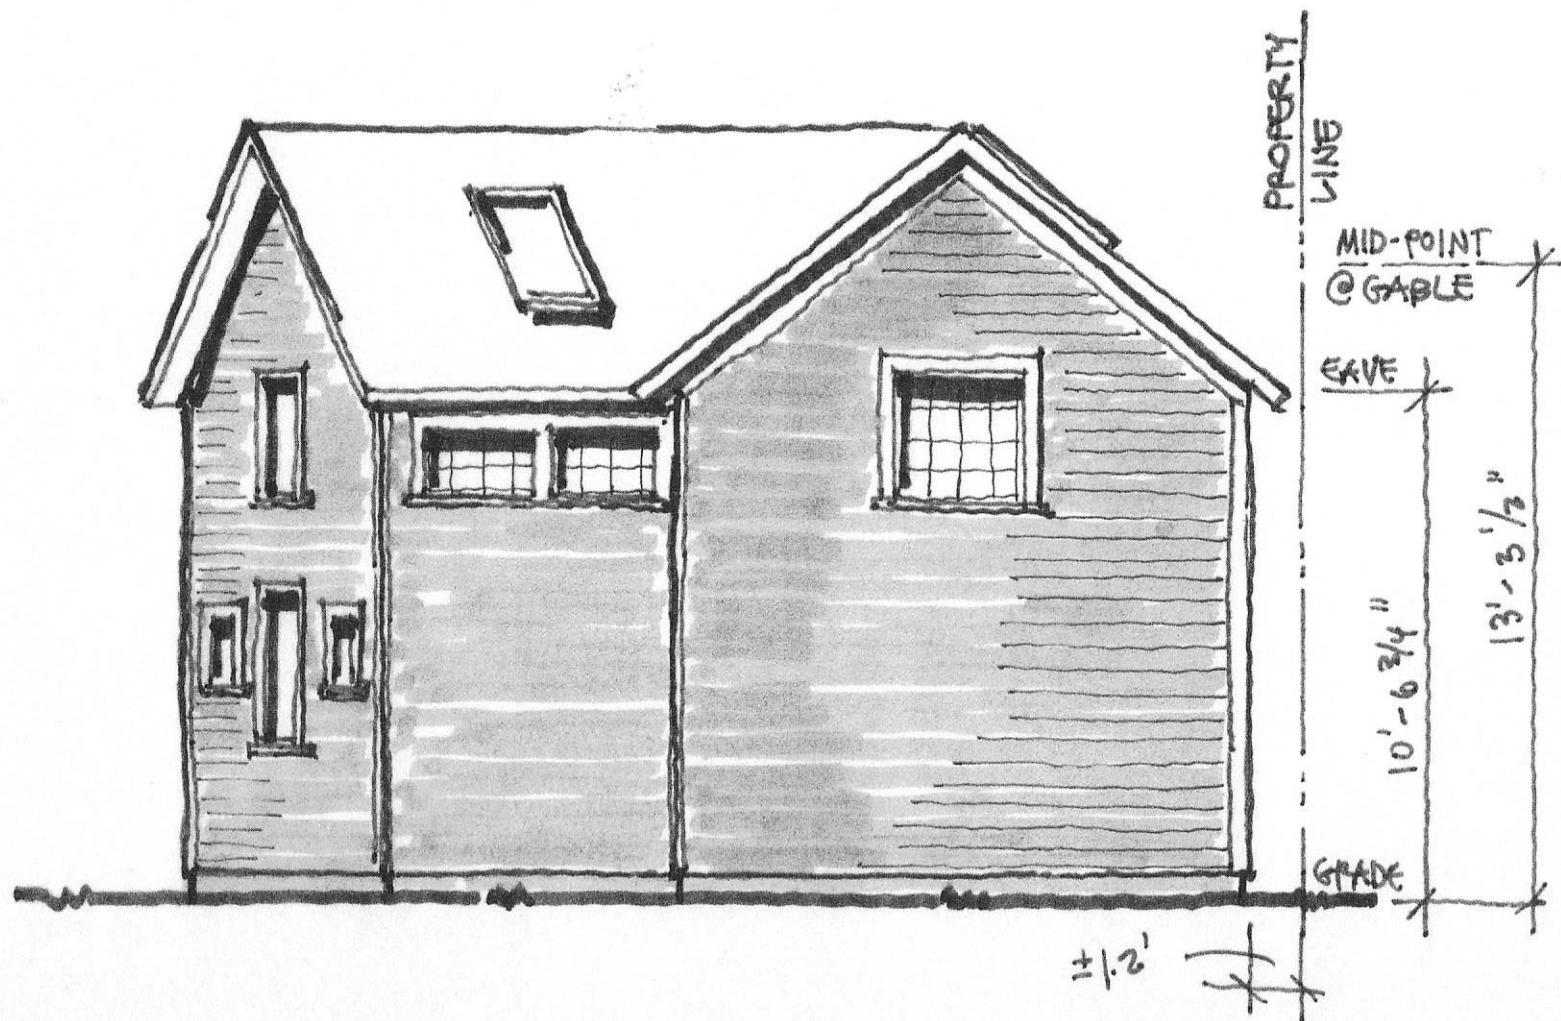


2. NORTH ELEVATION - 3509 PATTERSON ST., NW

$\frac{1}{4}'' = 1'-0''$

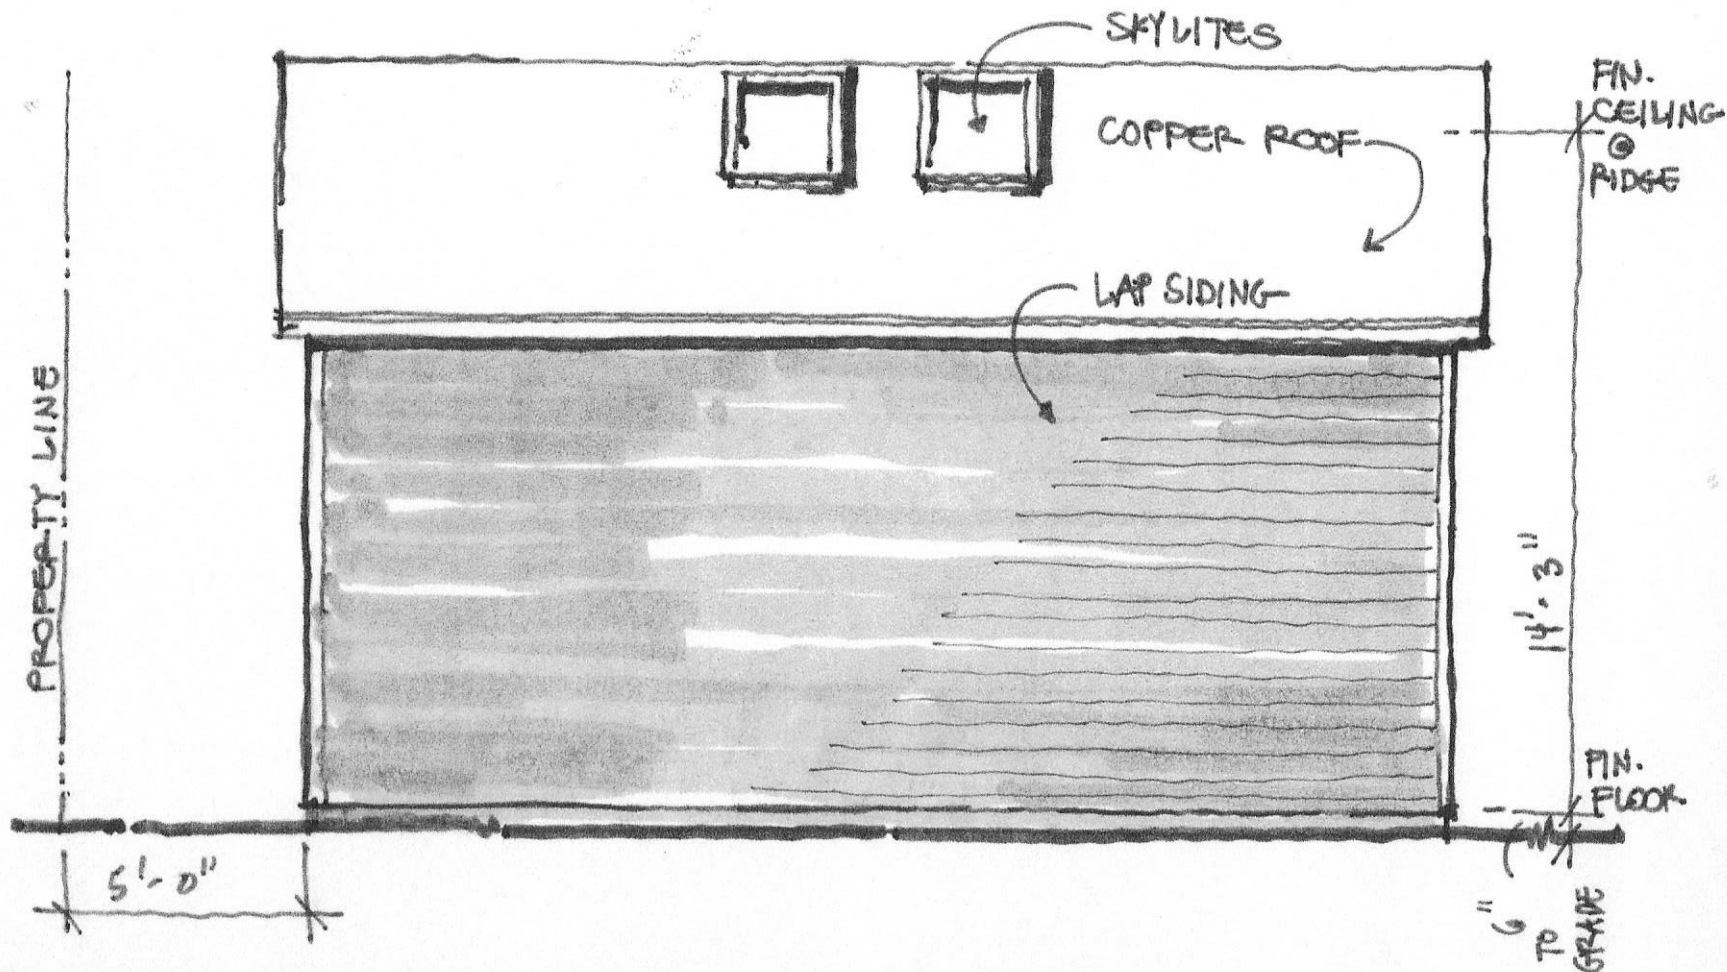

3. WEST ELEVATION - 3509 PATTERSON ST., NW

$\frac{1}{4}" = 1'-0"$

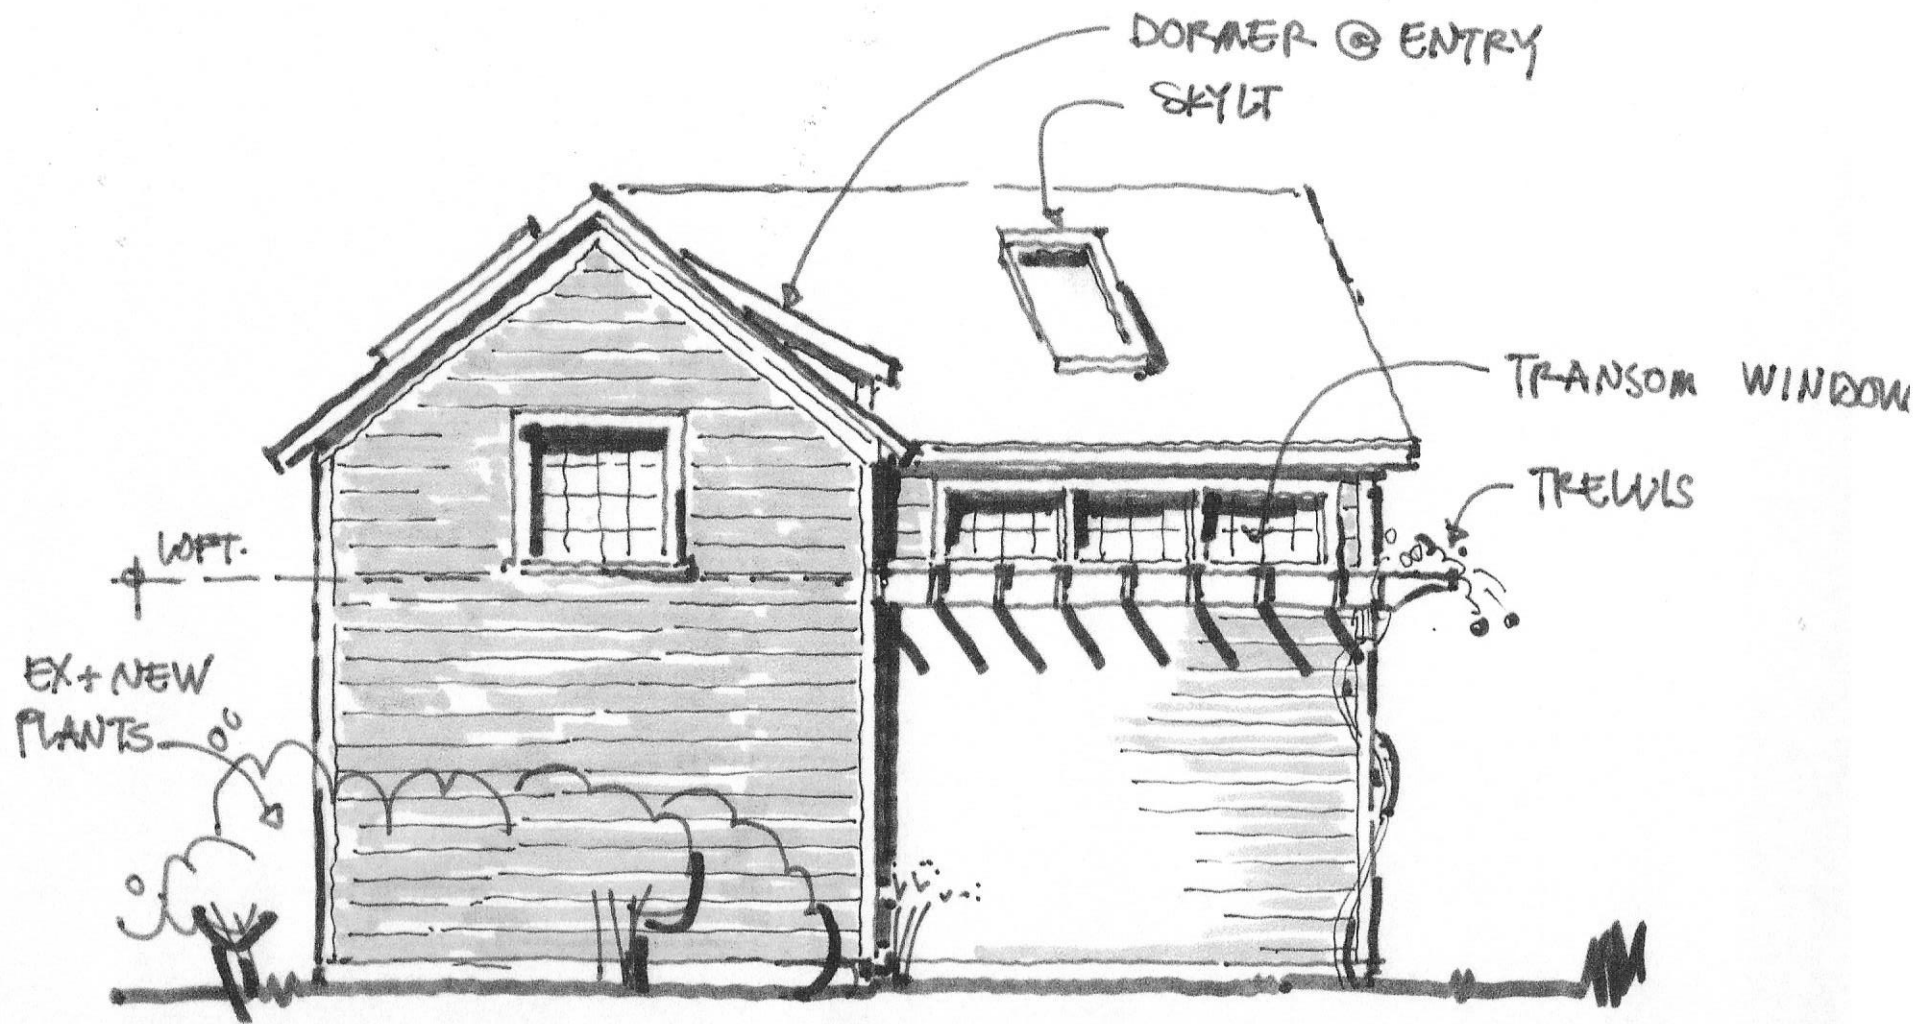

4. SOUTH ELEVATION - 3509 PATTERSON ST., NW

$\frac{1}{4}'' = 1'-0''$



5. EAST ELEVATION - 3509 PATTERSON ST., NW

$\frac{1}{4}'' = 1'-0''$