


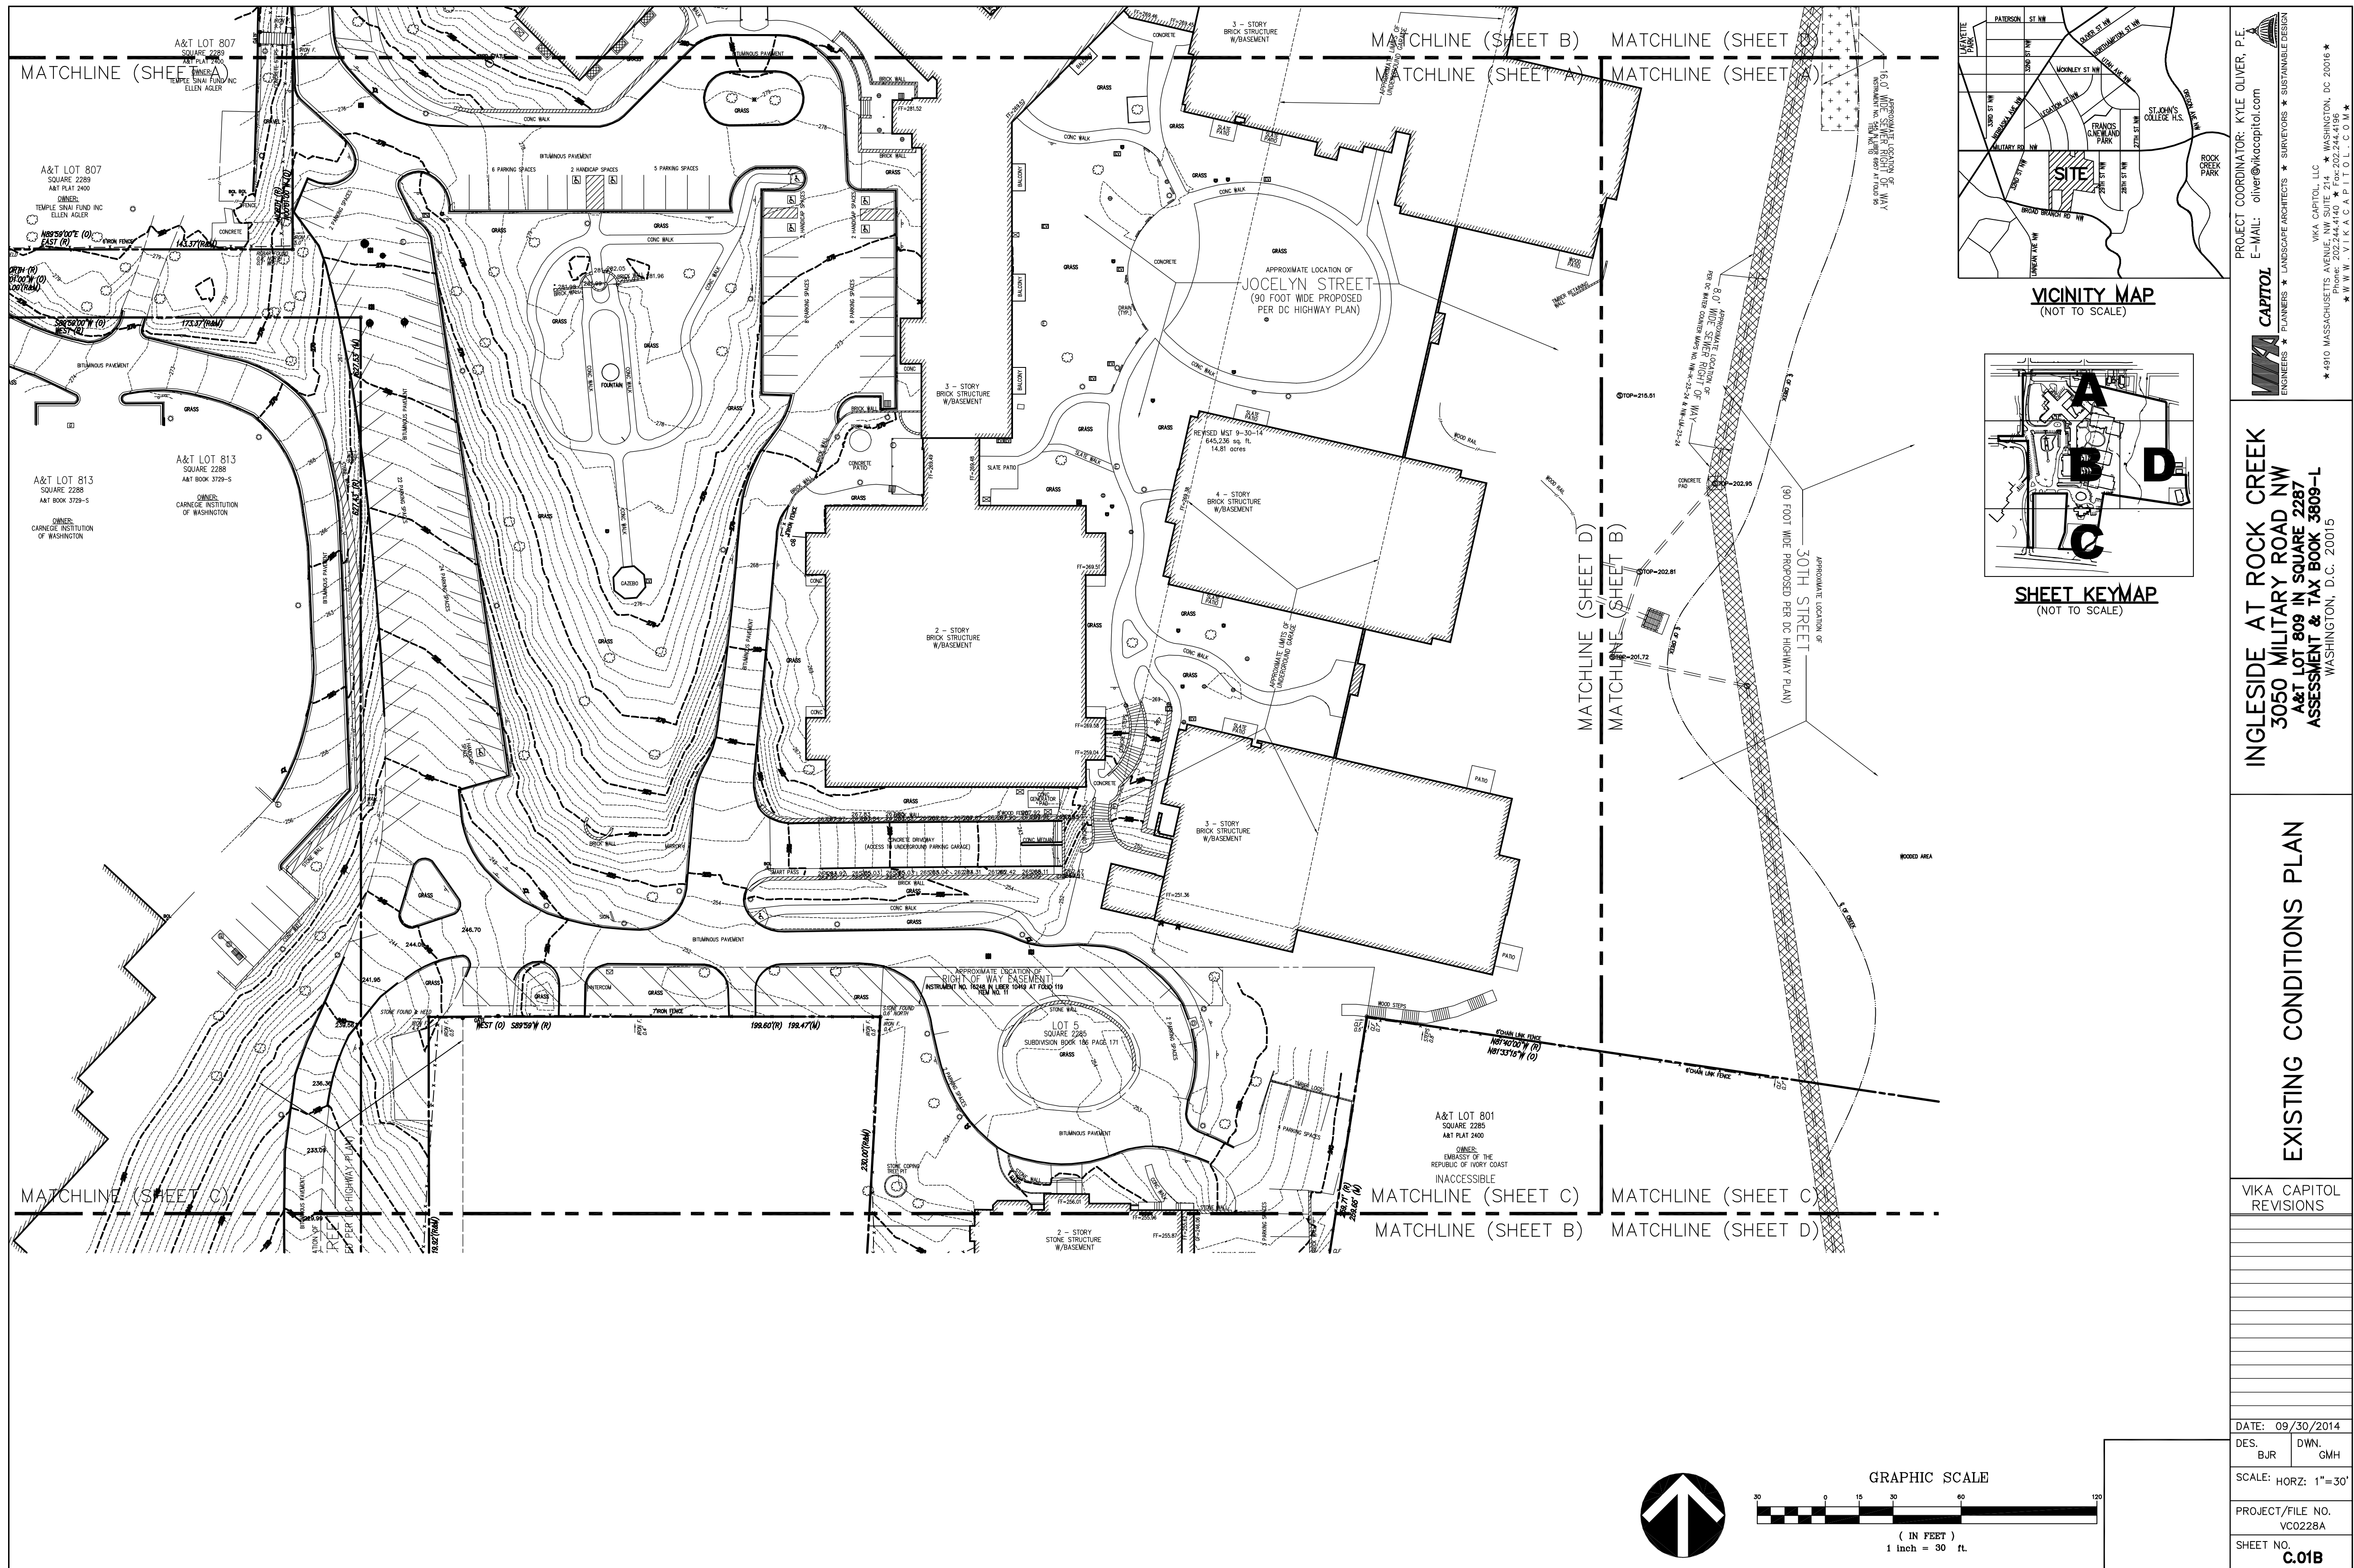


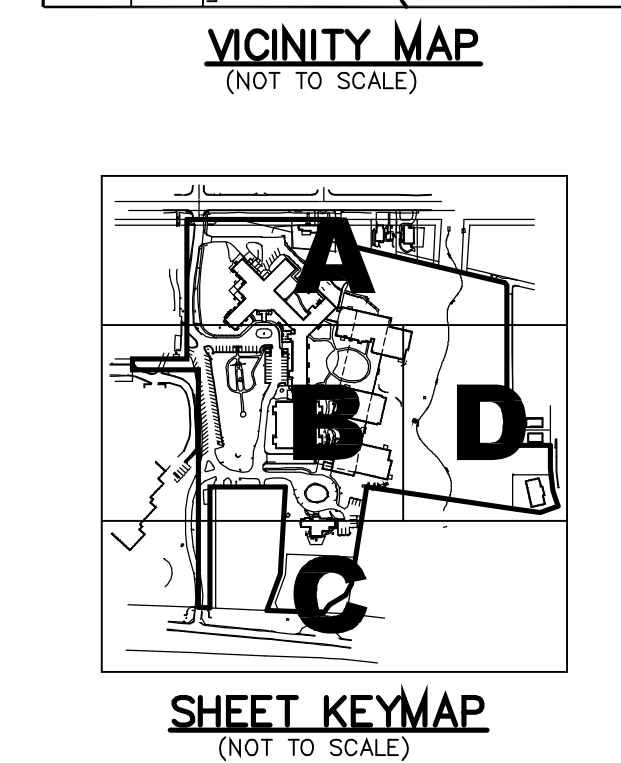

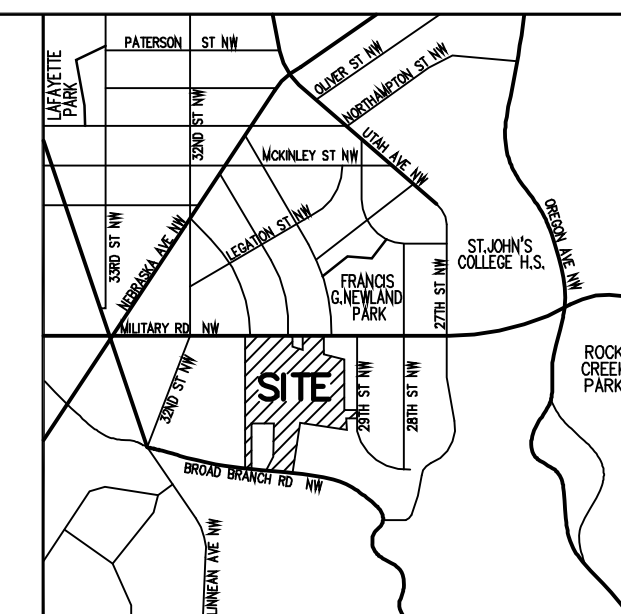

PROJECT COORDINATOR: KYLE OLIVER, P.E. E-MAIL: oliver@vikacapitol.com	
Vika Capitol, LLC 4010 MASSACHUSETTS AVENUE, NW, 4TH FLOOR, WASHINGTON, DC 20016 WWW.VIKACAPITOL.COM	
INGLESIDE AT ROCK CREEK 3050 MILITARY ROAD NW A&T LOT 809 IN SQUARE 2287 ASSESSMENT & TAX BOOK 3609-L WASHINGTON, D.C. 20015	
EXISTING CONDITIONS PLAN	
VIKA CAPITOL REVISIONS	
DATE: 09/30/2014	
DES: BJR	DWN: GMH
SCALE: HORZ: 1"=30'	
PROJECT/FILE NO. VC0228A	
SHEET NO. C.01D	

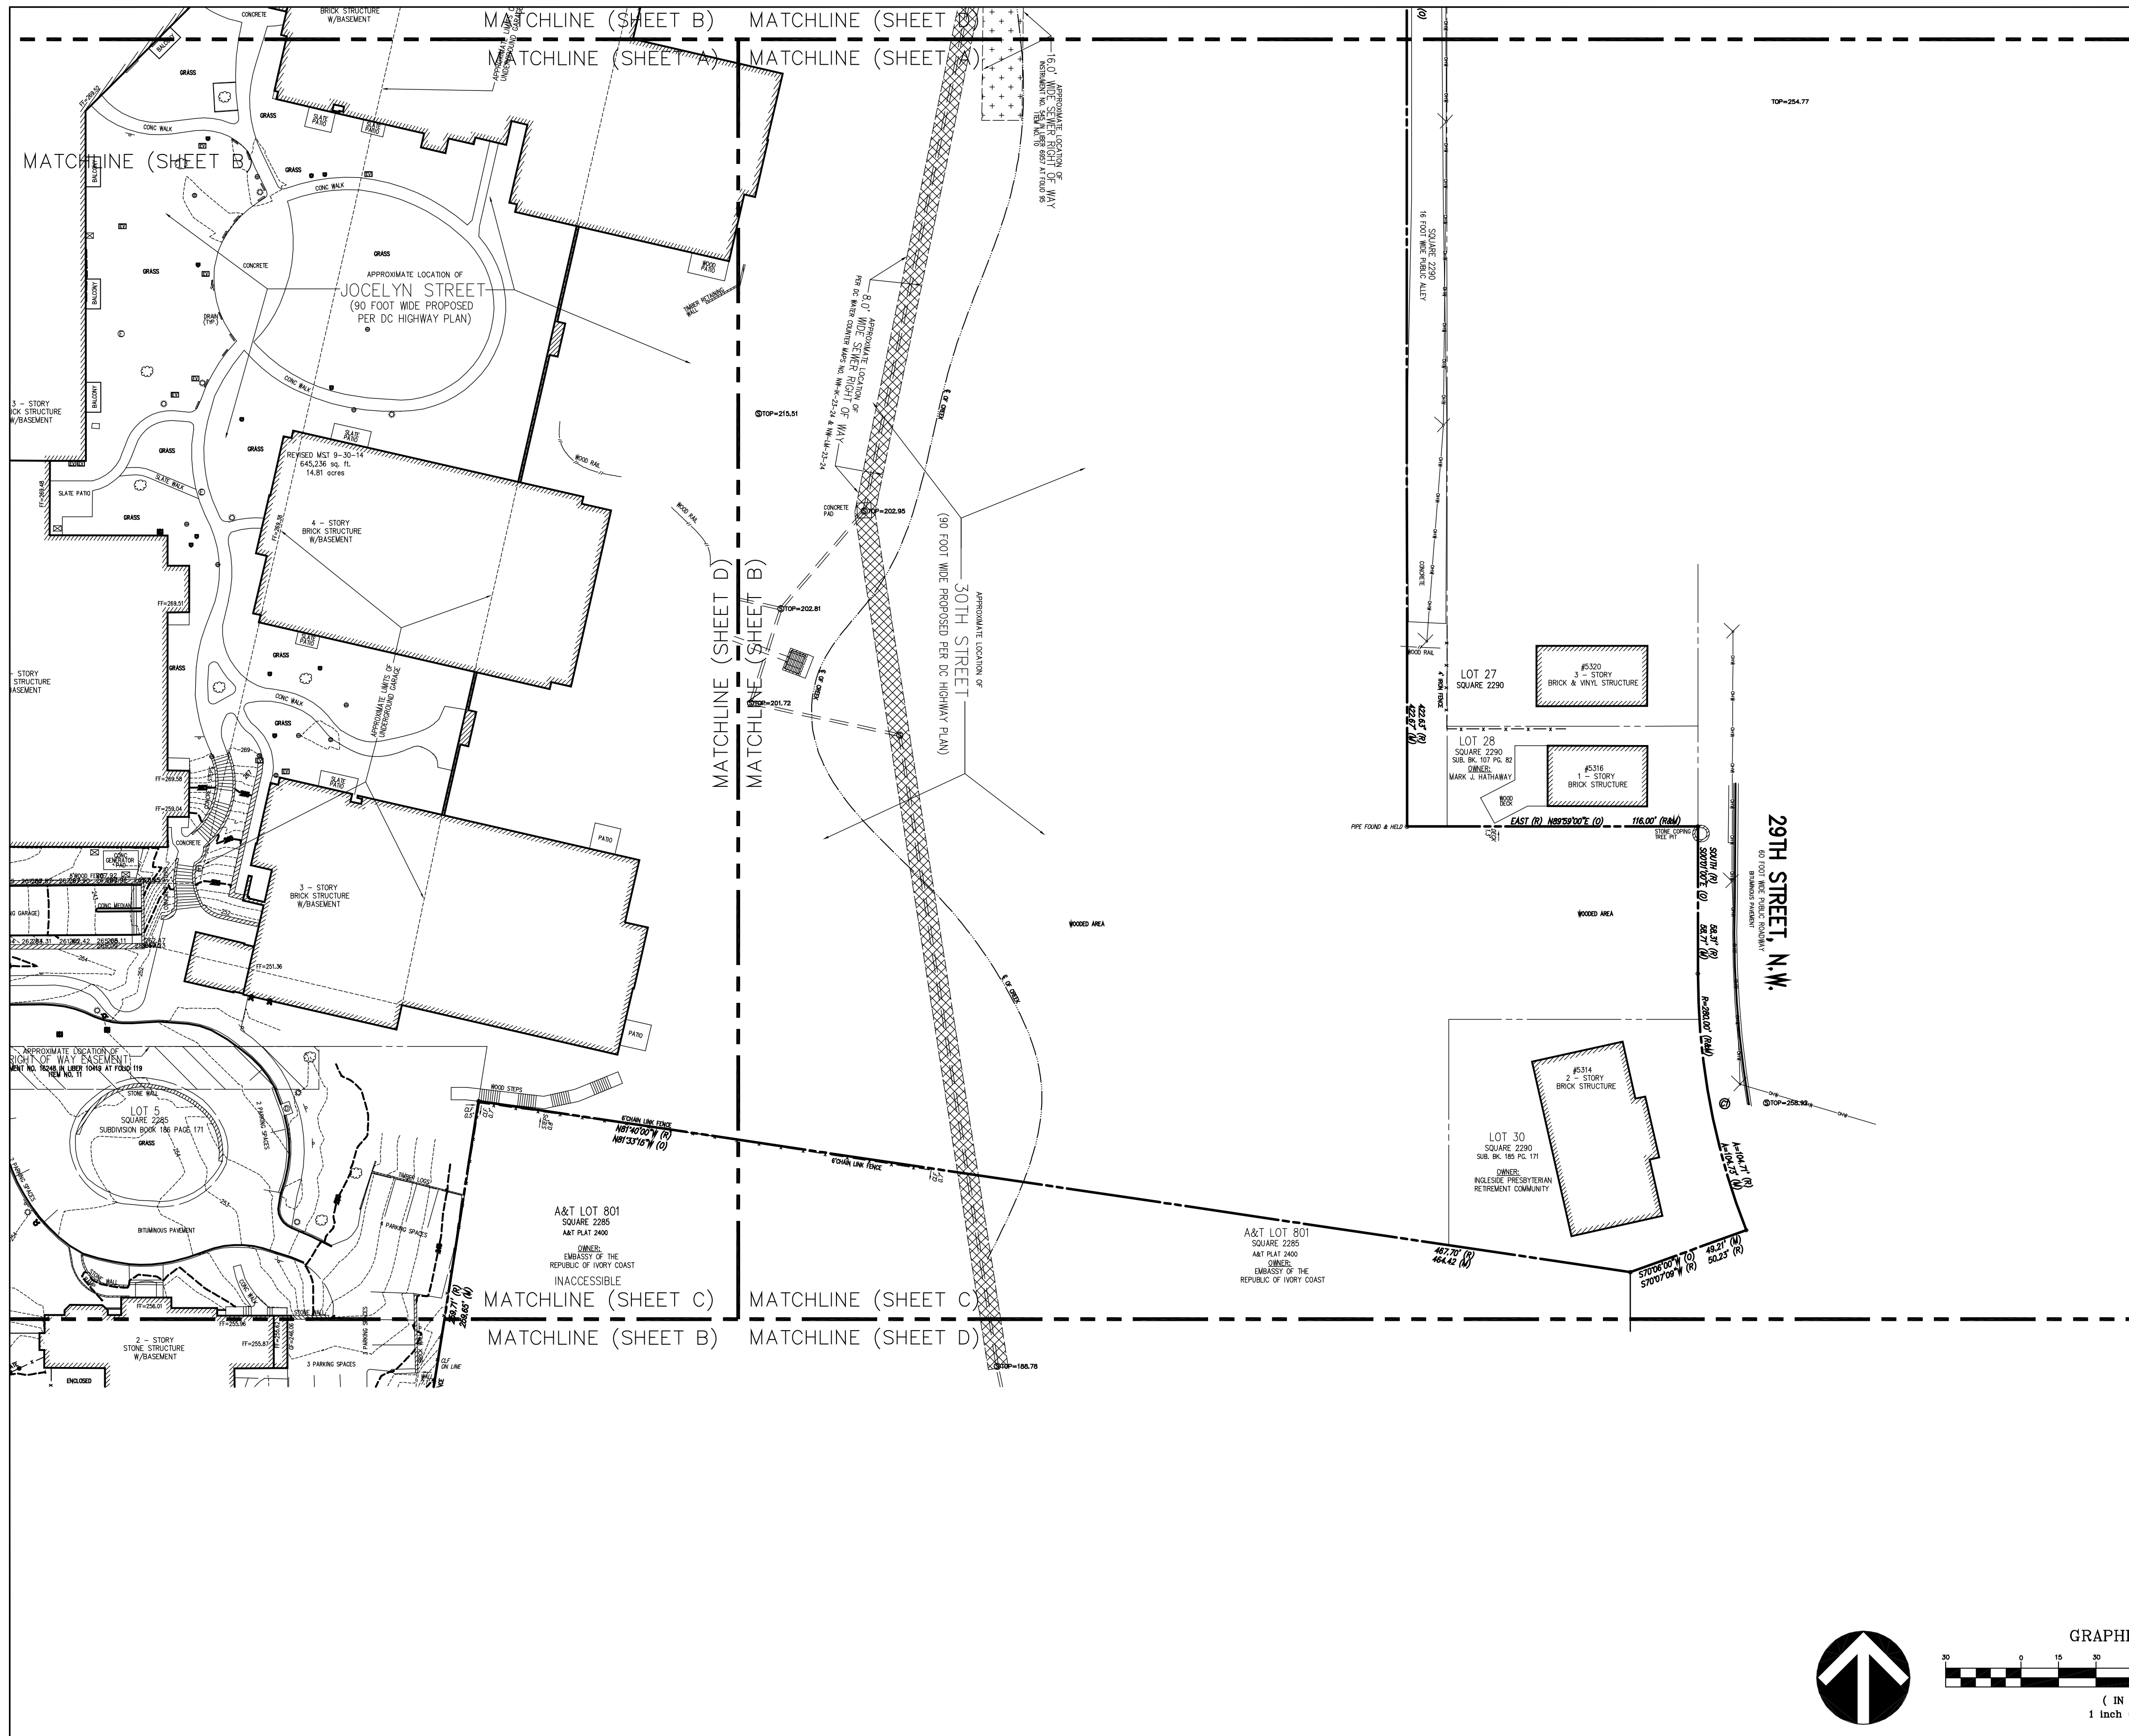