


5025 KIMI GRAY COURT SE
WASHINGTON DC

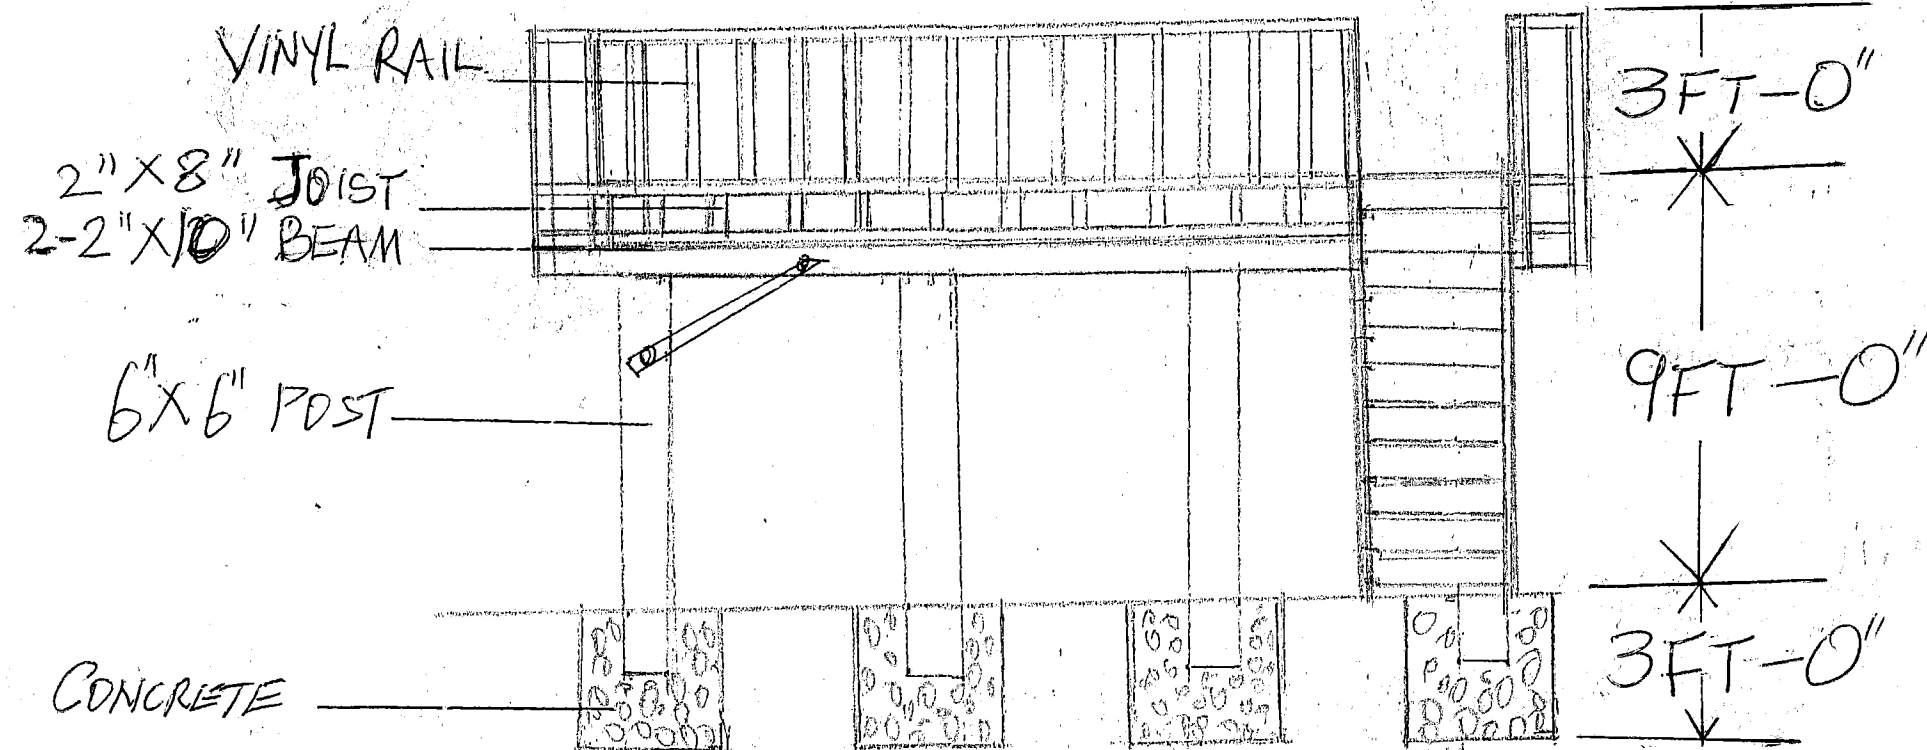

SCALE 1/4" = 1' - 0" DECK REAR VIEW ELEVATION

V.
6