



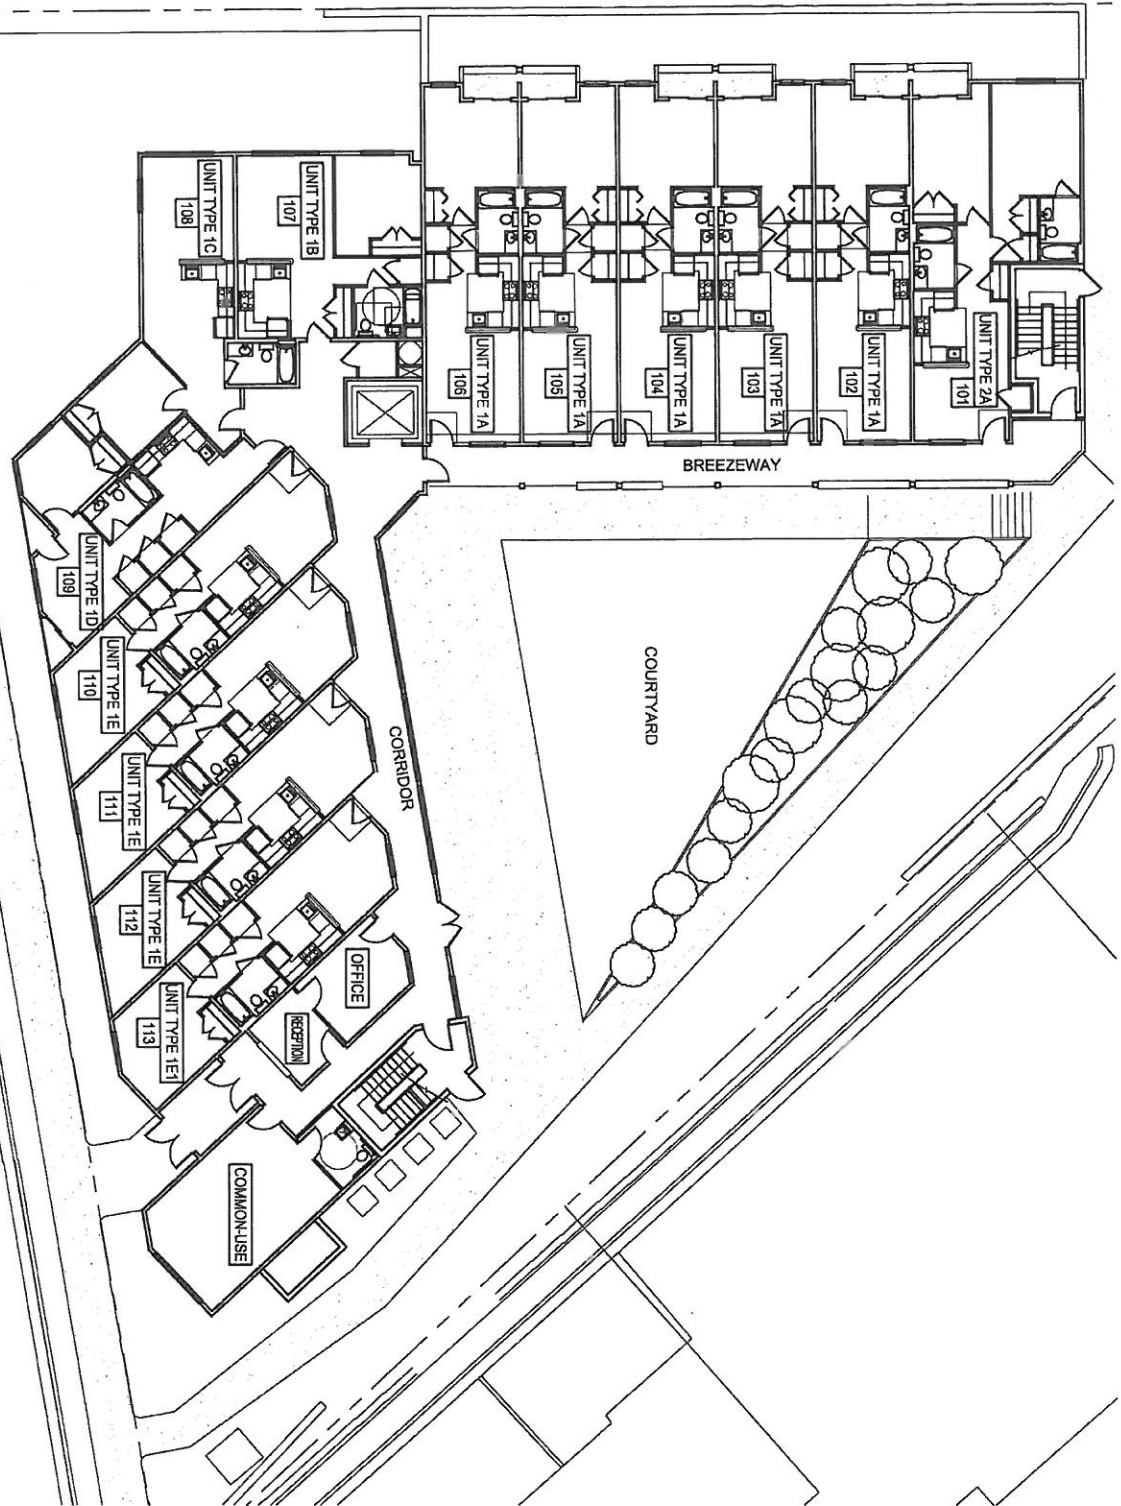



EDGE Architects, LLC
3 BETHESDA METRO CENTER
SUITE 110 BETHESDA MD 20814
301.554.0058 - edgearchitects.com
Environmental Design Group

BOWEN APARTMENTS
2620 BOWEN ROAD, SE, WASHINGTON, D.C 20020

FIRST FLOOR PLAN
SCALE: 1/4" = 1/16"
OCT. 2014

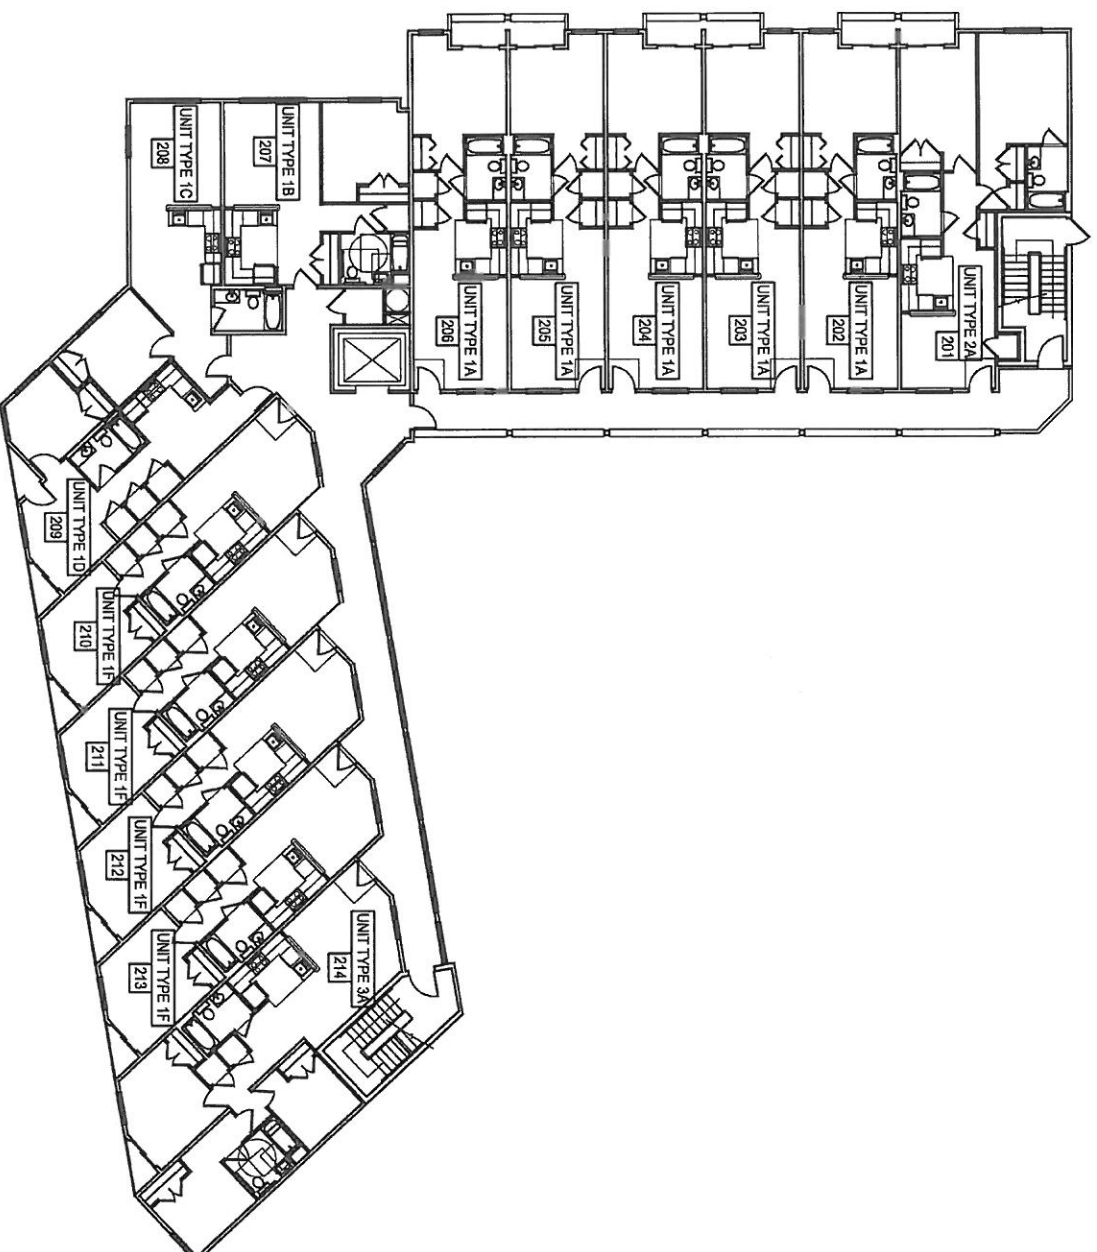

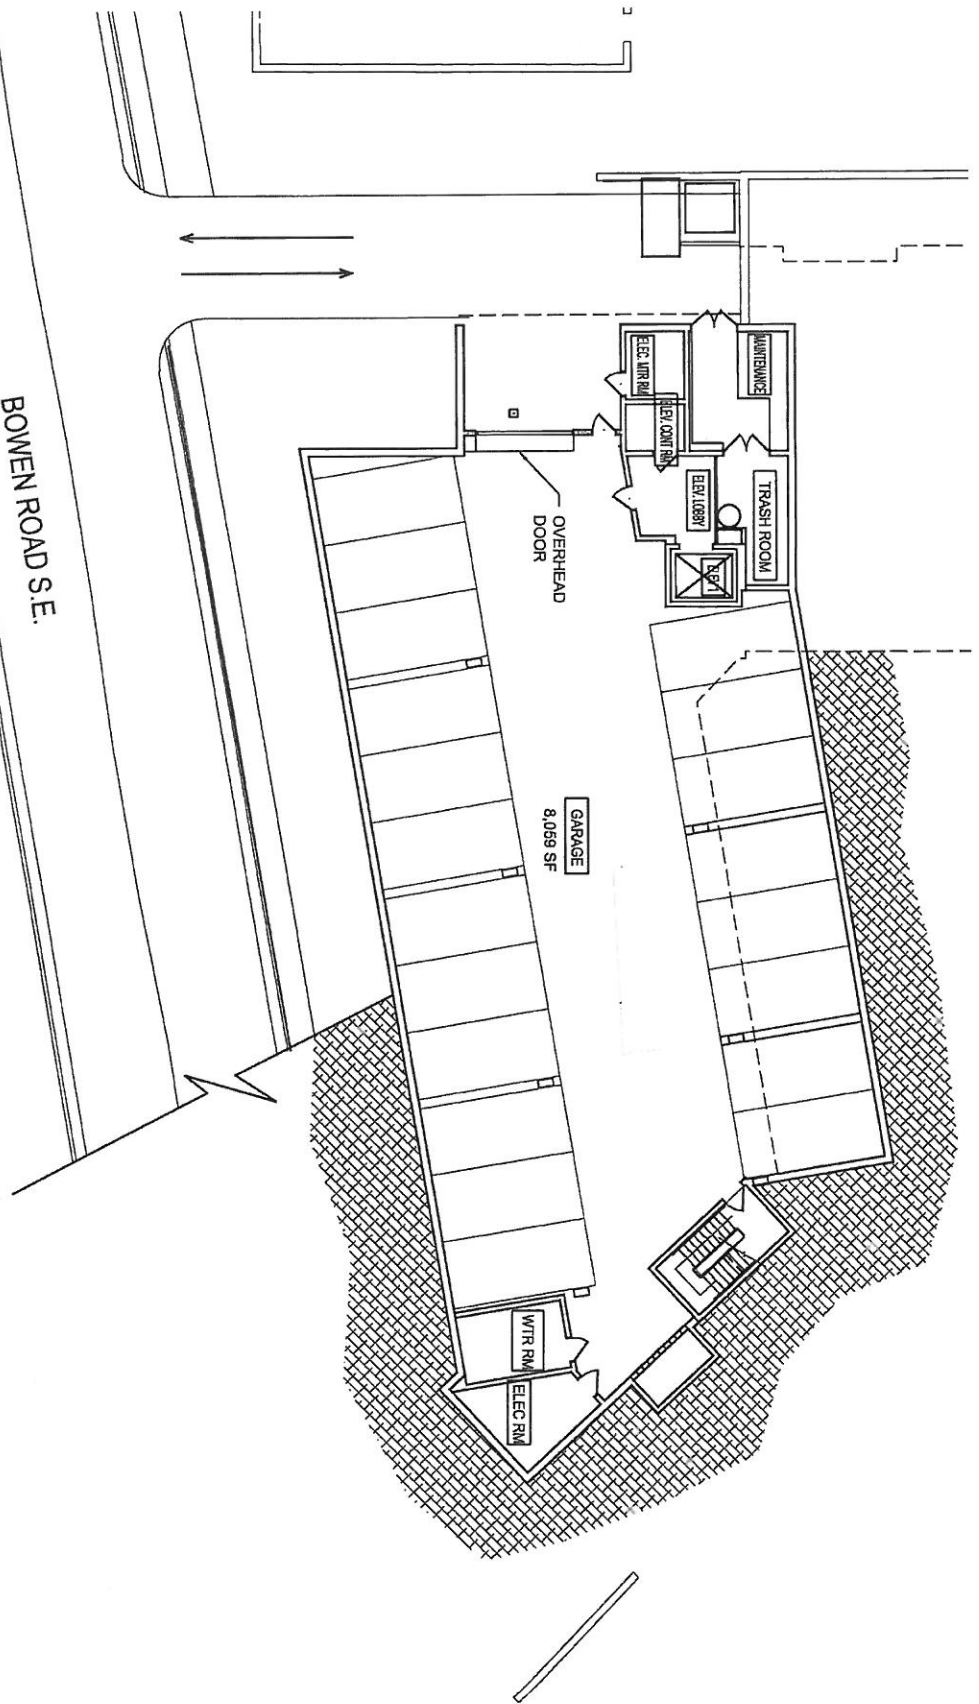

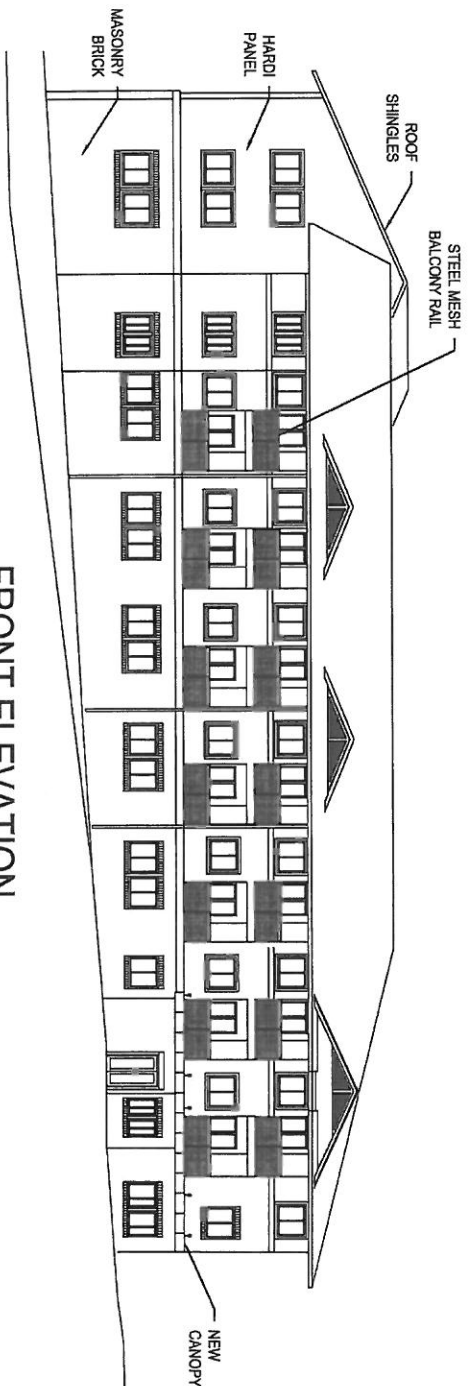

FRONT ELEVATION



WEST ELEVATION

EDG Architects, LLC
3 BETHESDA METRO CENTER
SUITE 110 BETHESDA MD 20814
301.654.0059 - edgarchitects.net



BOWEN APARTMENTS
2620 BOWEN ROAD, SE, WASHINGTON, D.C 20020

BUILDING ELEVATIONS

SCALE: 1/4" = 1/16" OCT. 2014