

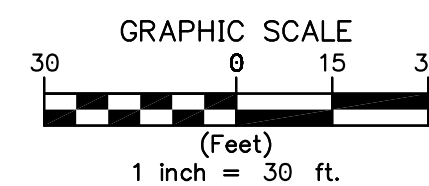


EXHIBIT C

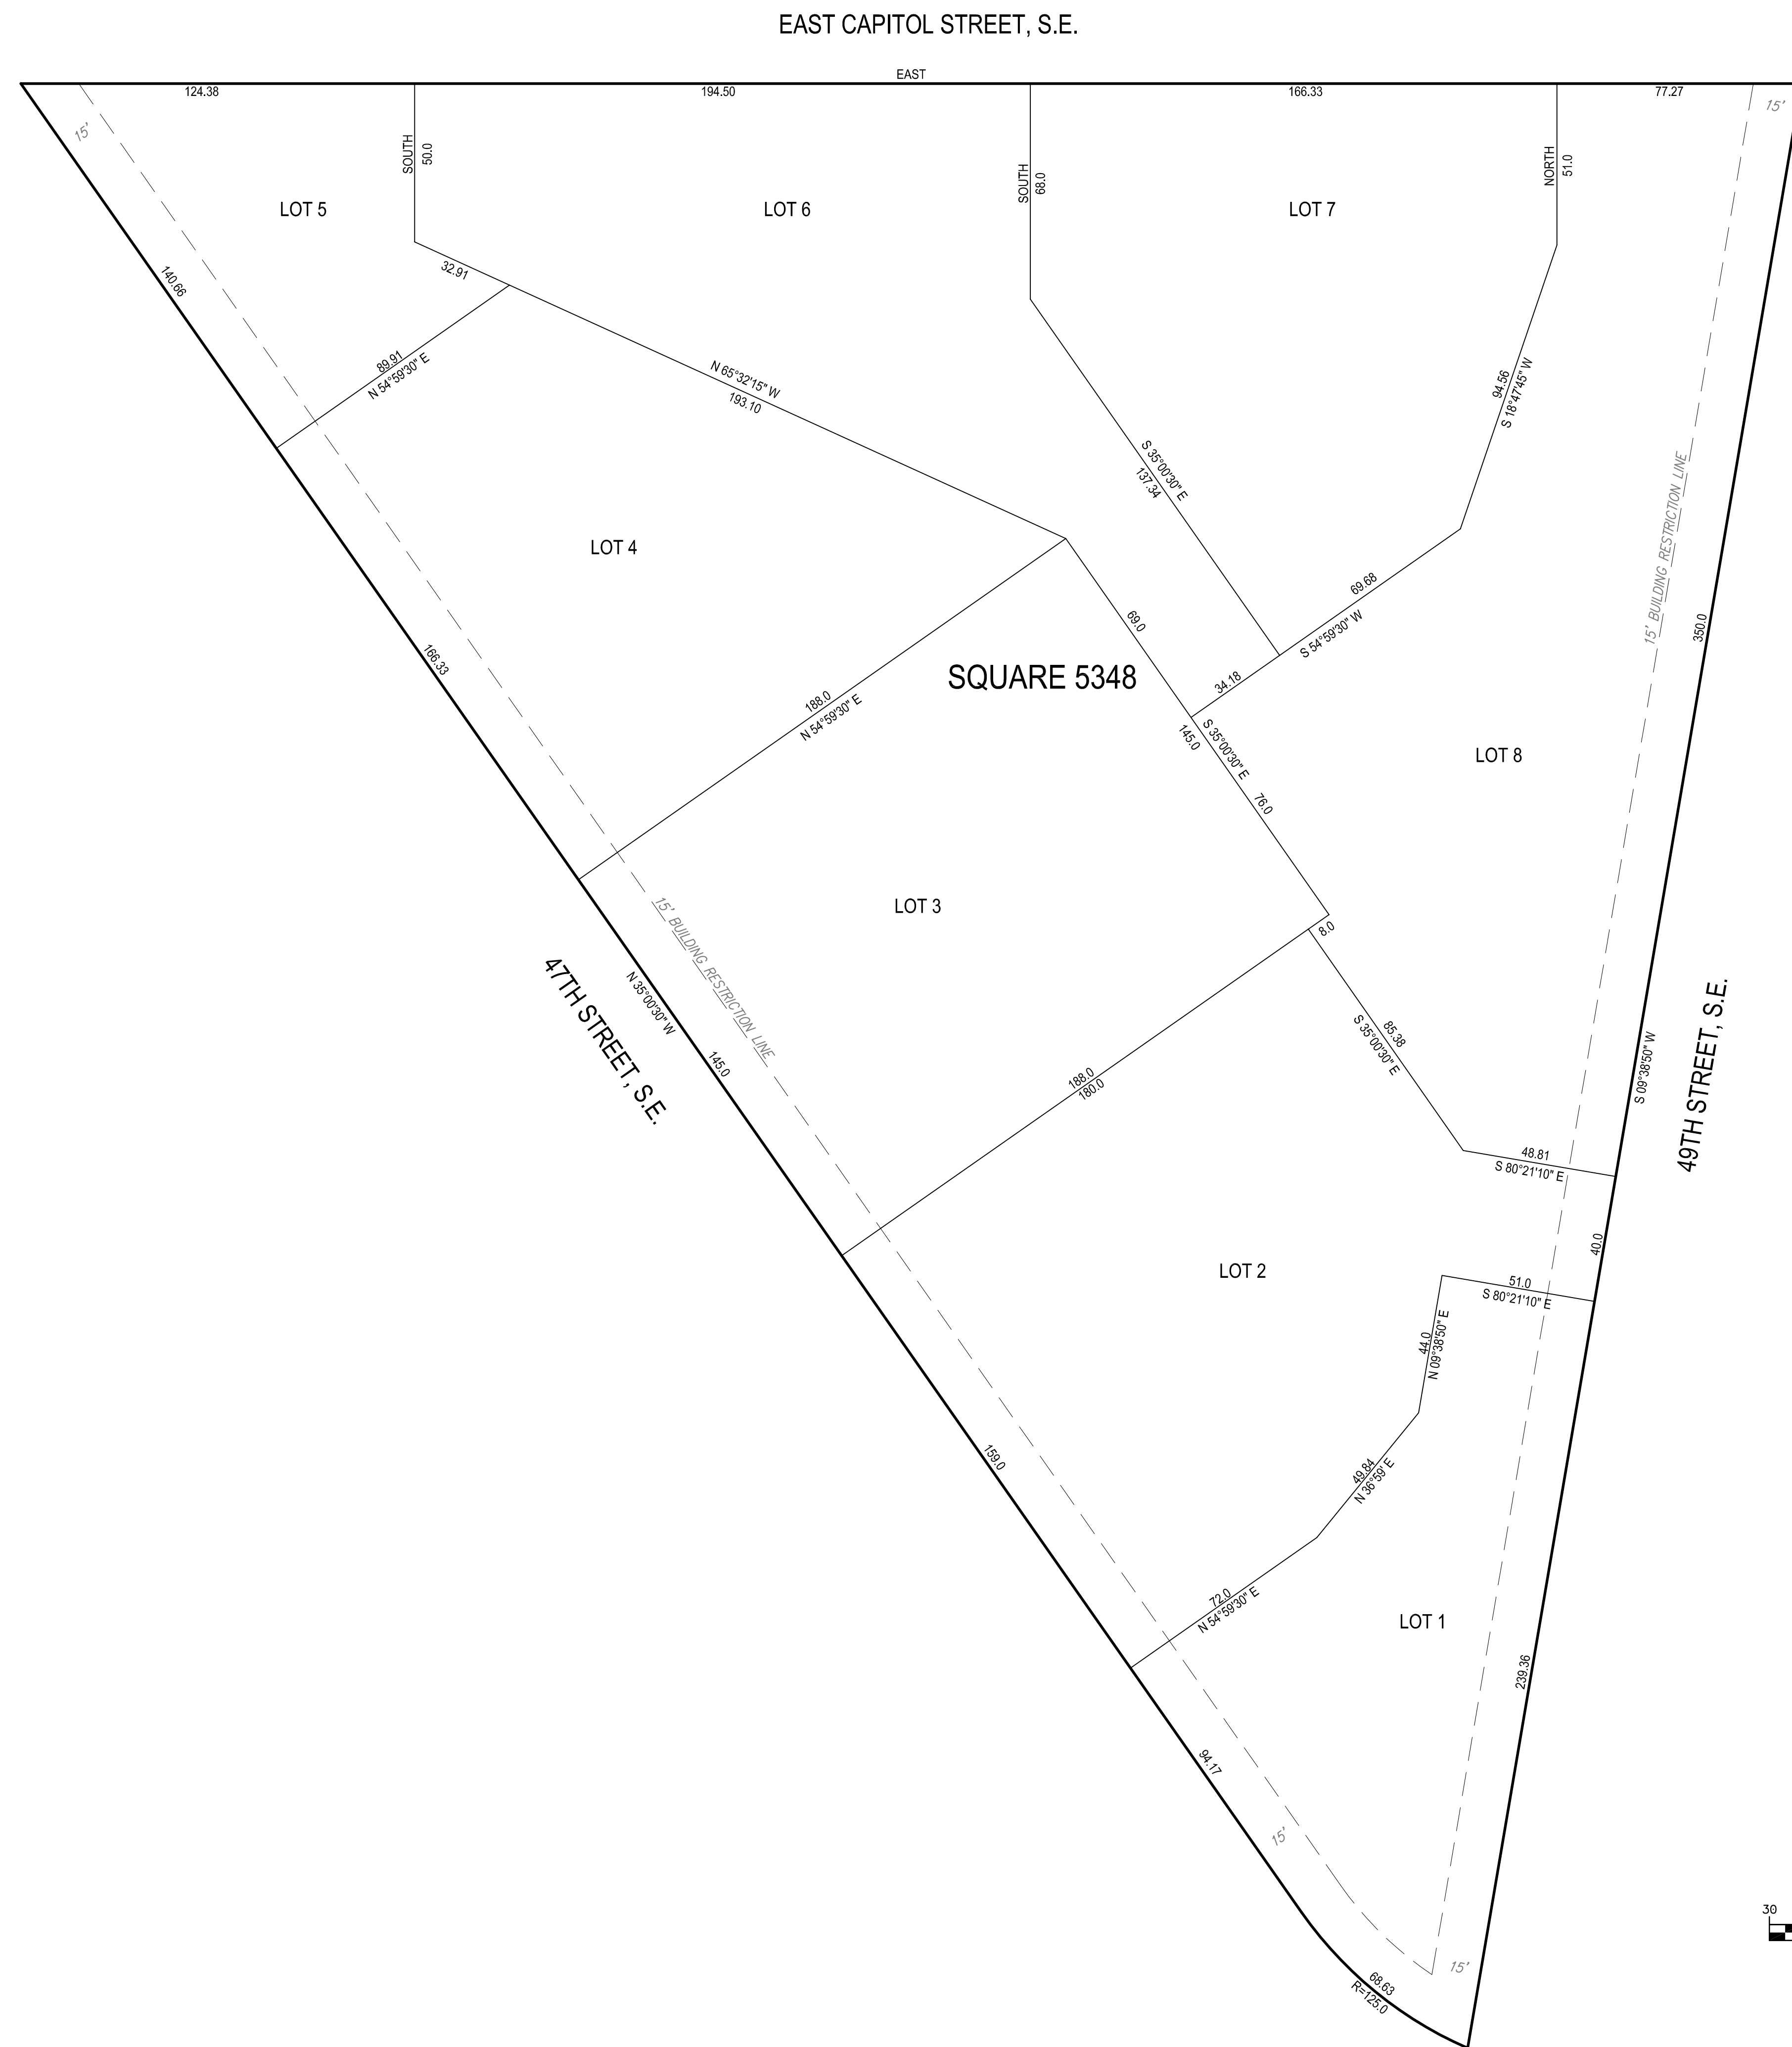

 WMC WILES MENSCH CORPORATION Planning, Engineering, Surveying & Landscape Architecture 11860 Sunrise Valley Drive Suite 200 Reston, Virginia 20191 (T) 703-391-7600 (F) 703-264-0959 www.wilesmensch.com			
Sheet Title:			
EXISTING LOTS			
Drawing Title			Job No. 14-041
PLAT OF COMPUTATION Square 5348 Washington, DC			
Scale:	1" = 30'	Date:	2014-12-26
		Sheet	1 OF 1

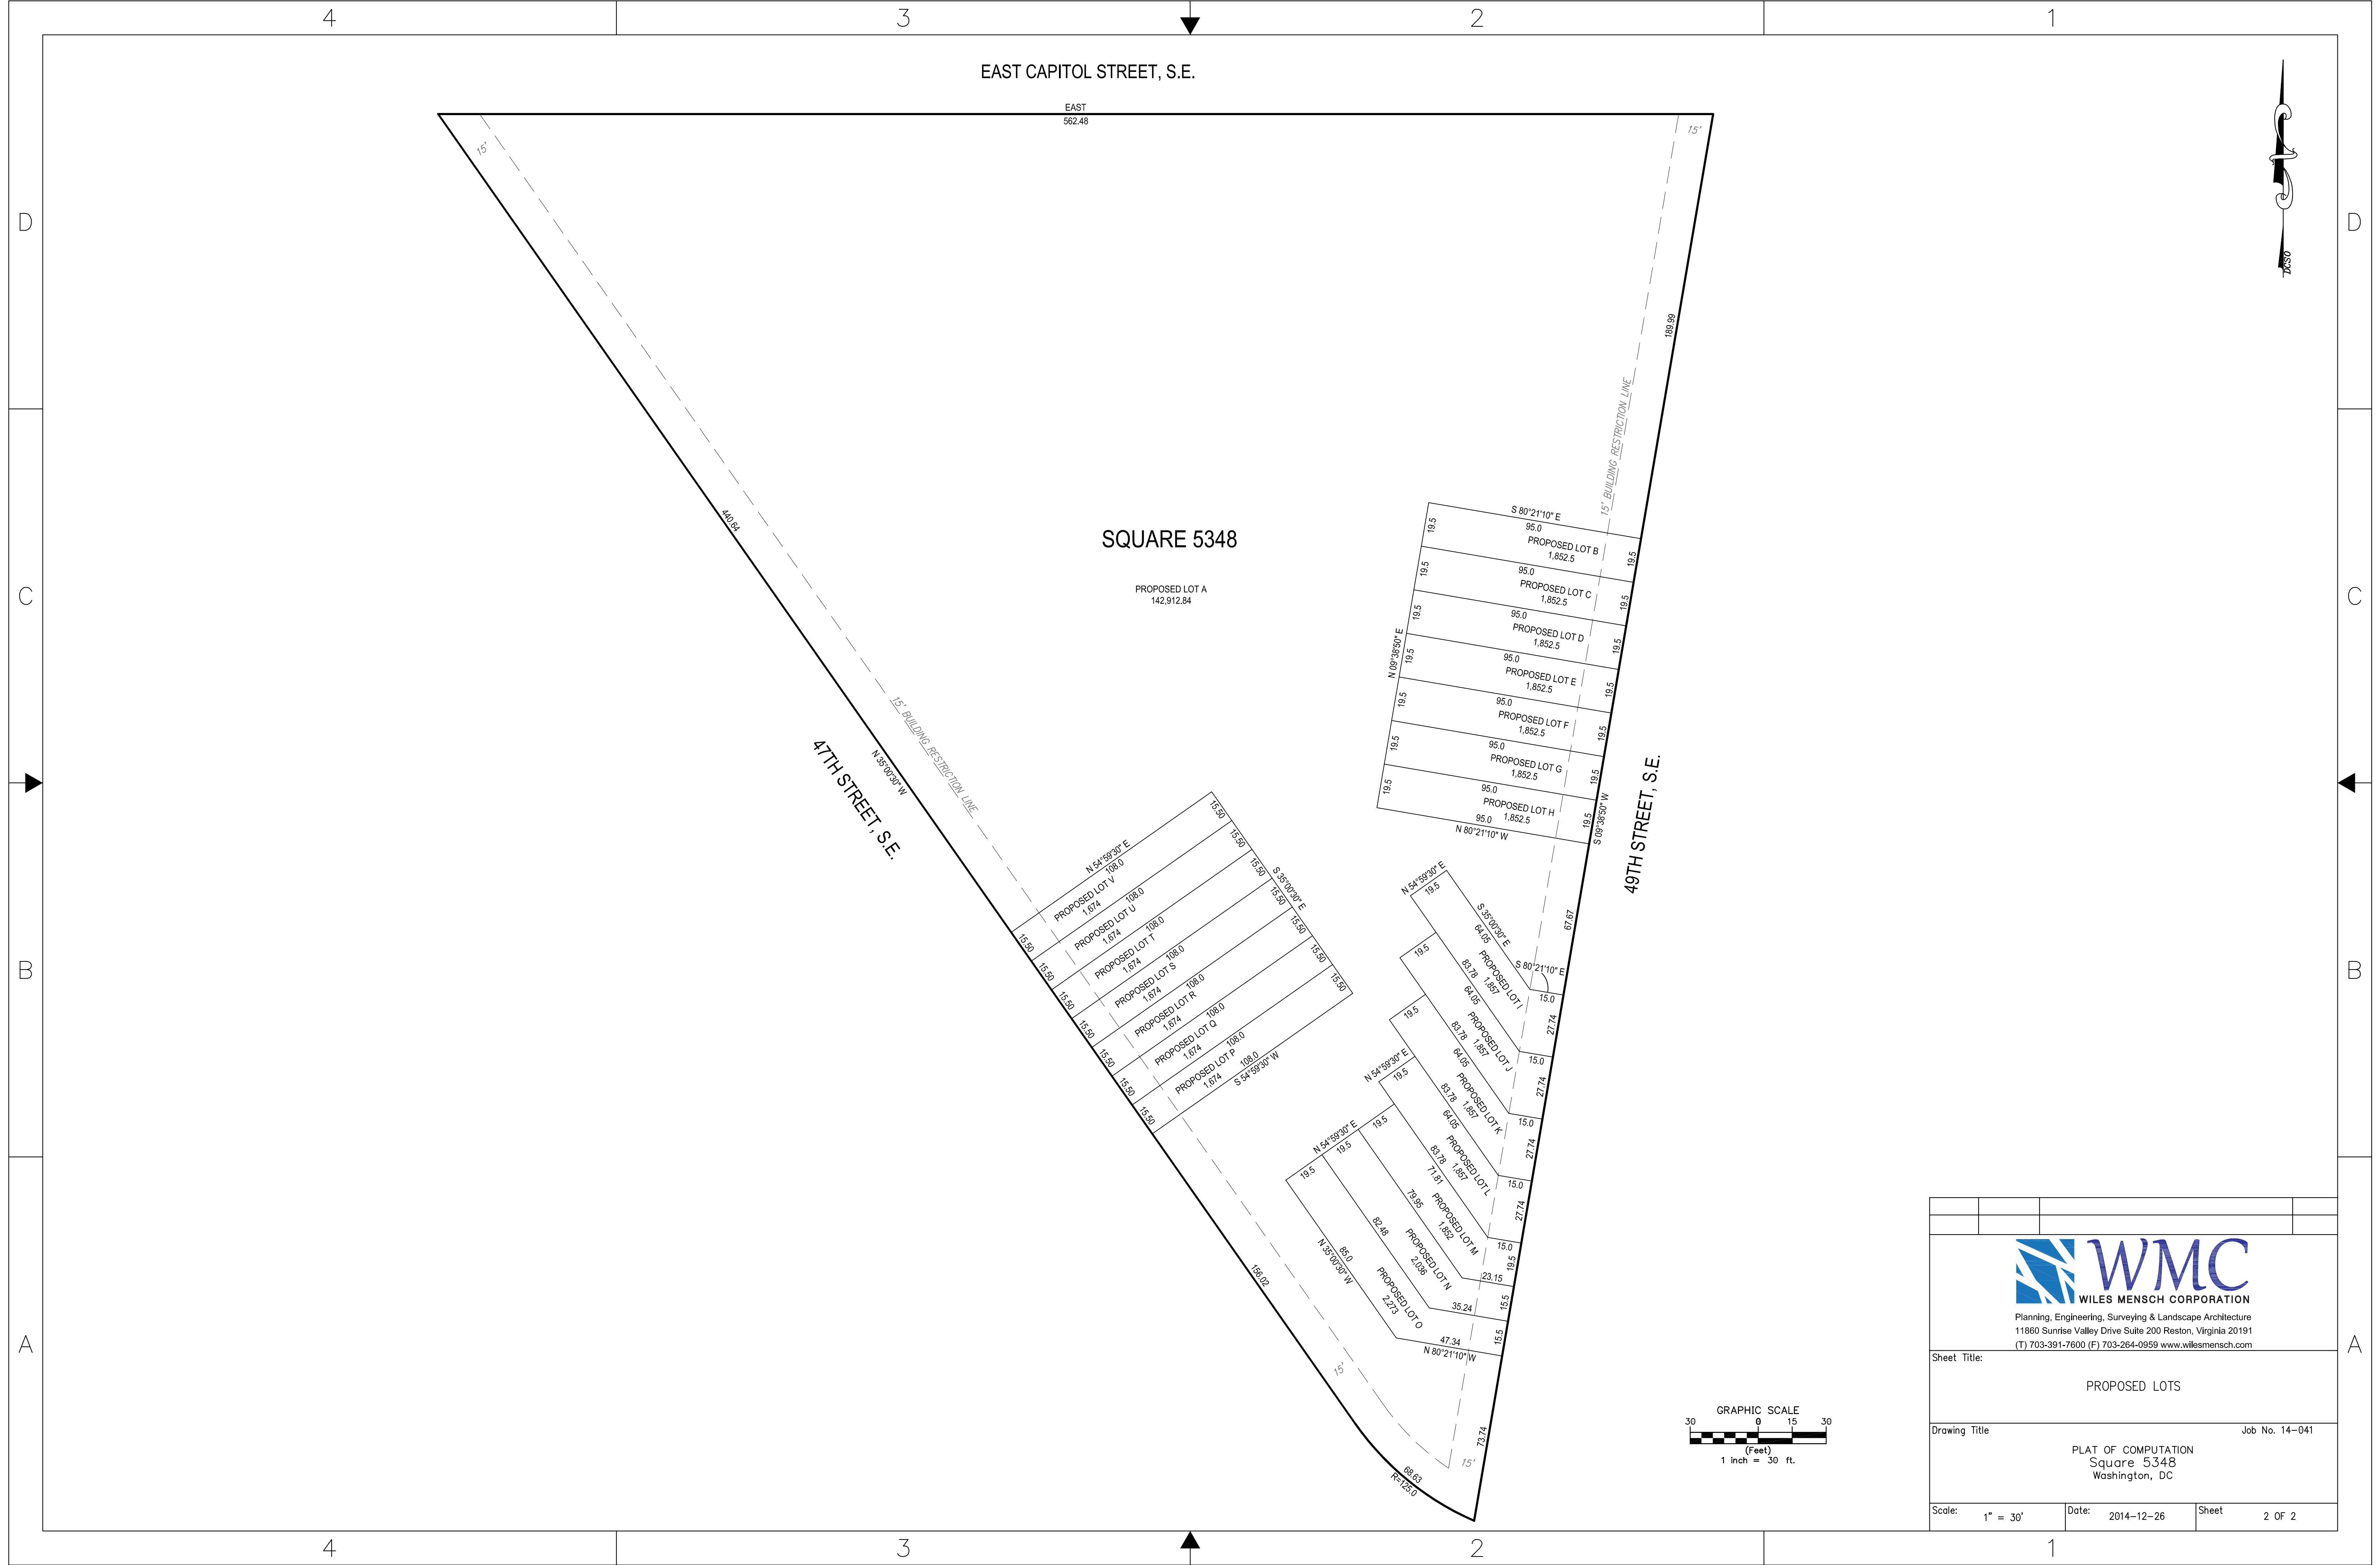

 WILES MENSCH CORPORATION Planning, Engineering, Surveying & Landscape Architecture 11860 Sunrise Valley Drive Suite 200 Reston, Virginia 20191 (T) 703-391-7600 (F) 703-264-0959 www.wilesmensch.com		
Sheet Title: PROPOSED LOTS		
Drawing Title: PLAT OF COMPUTATION Square 5348 Washington, DC		Job No. 14-041
Scale: 1" = 30'	Date: 2014-12-26	Sheet 2 OF 2