


Page 5 Pictures




Seligman Deck


Board of Zoning Adjustment
District of Columbia
Scale 1 1/2" = 151'
CASE NO. 12-18451
EXHIBIT NO. 6

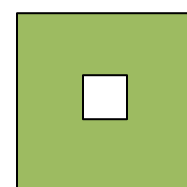


20'x20'x30'
Footing

 


12'x12'x30'
Footing

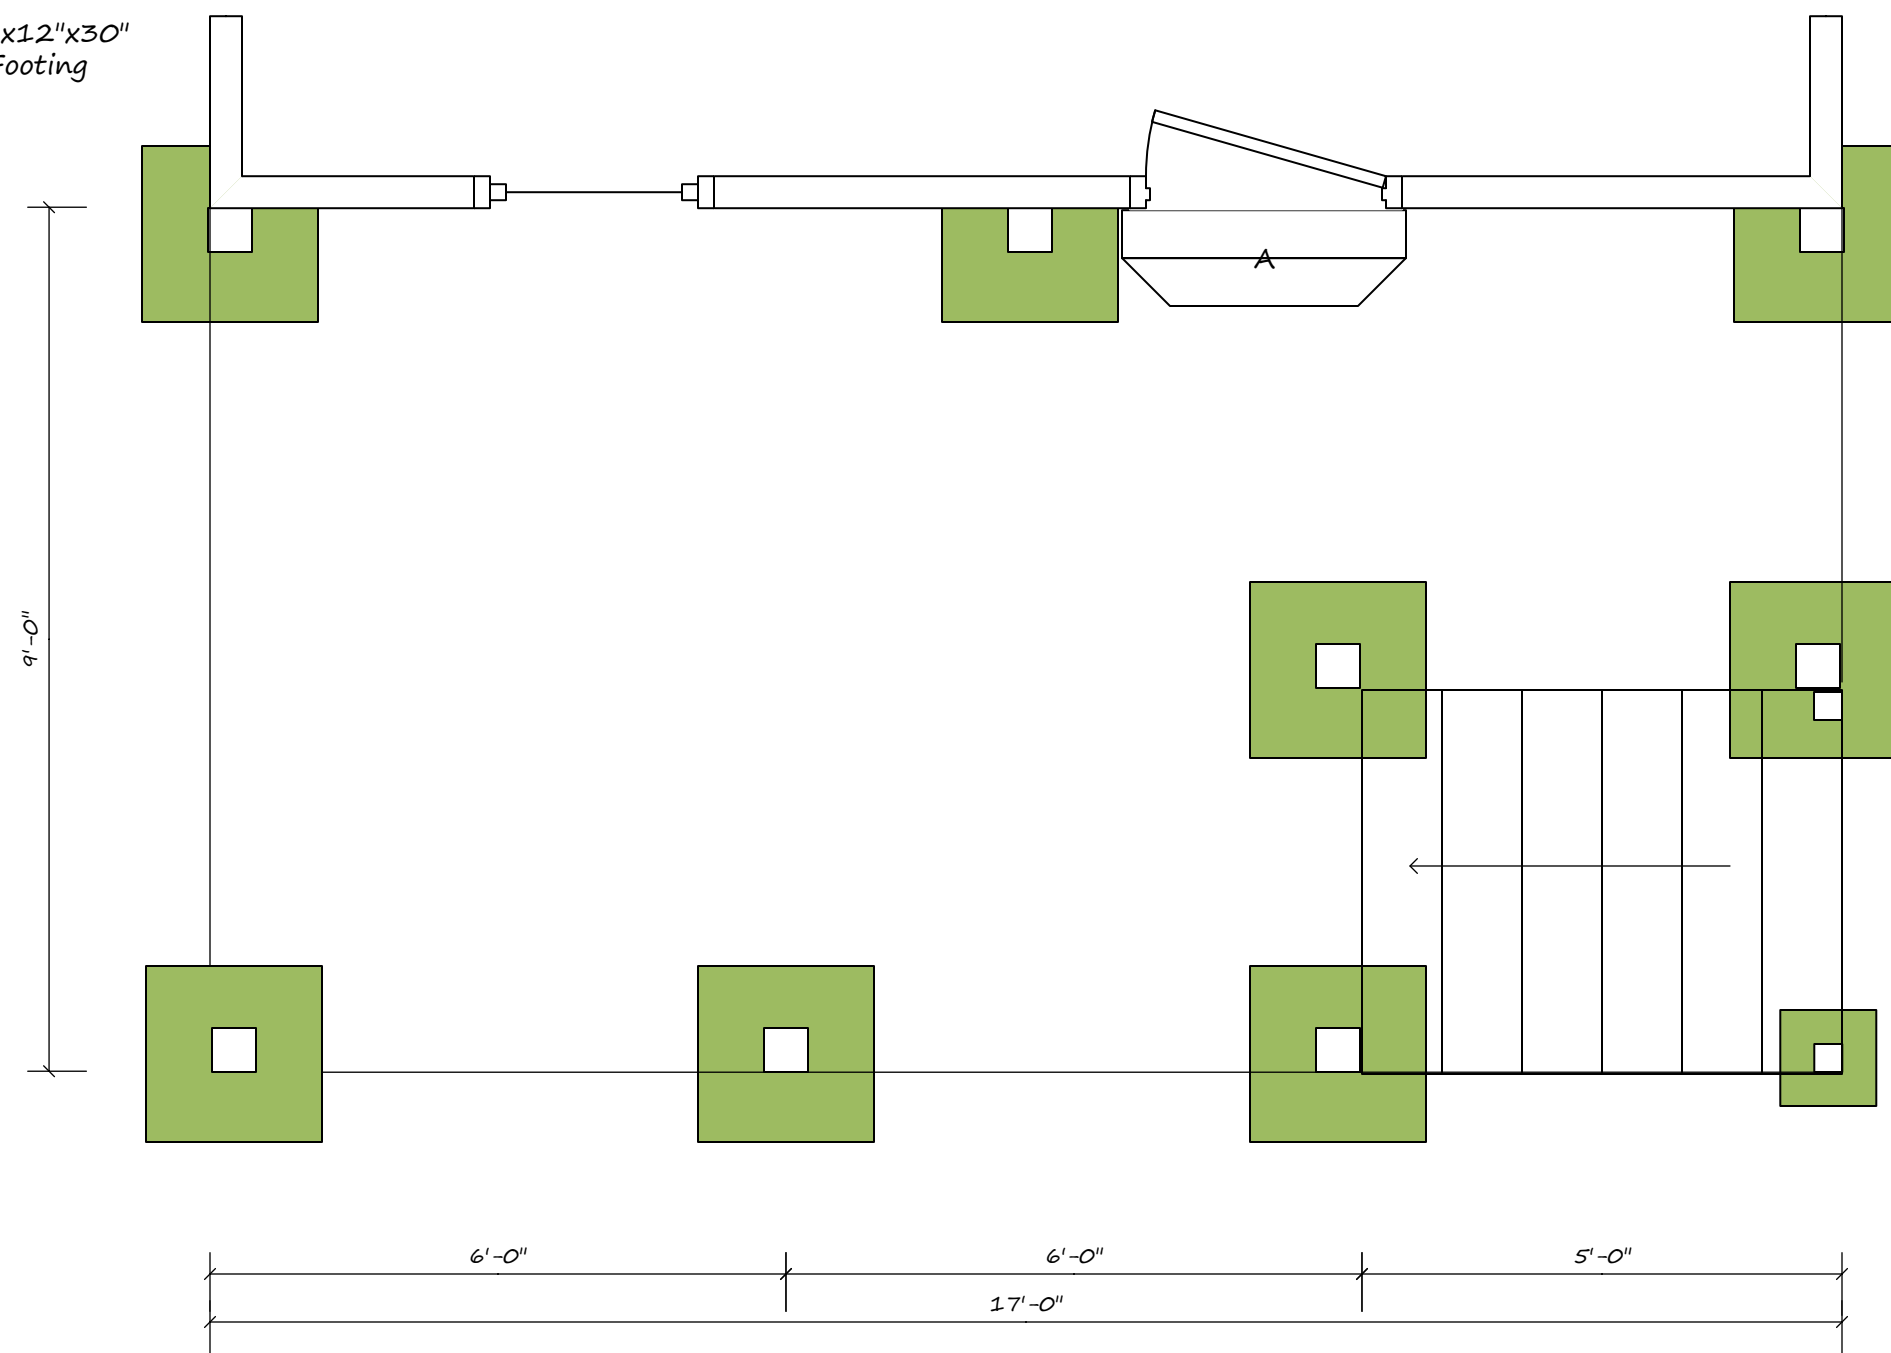

6x6 post

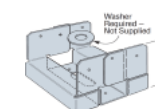


ABA66

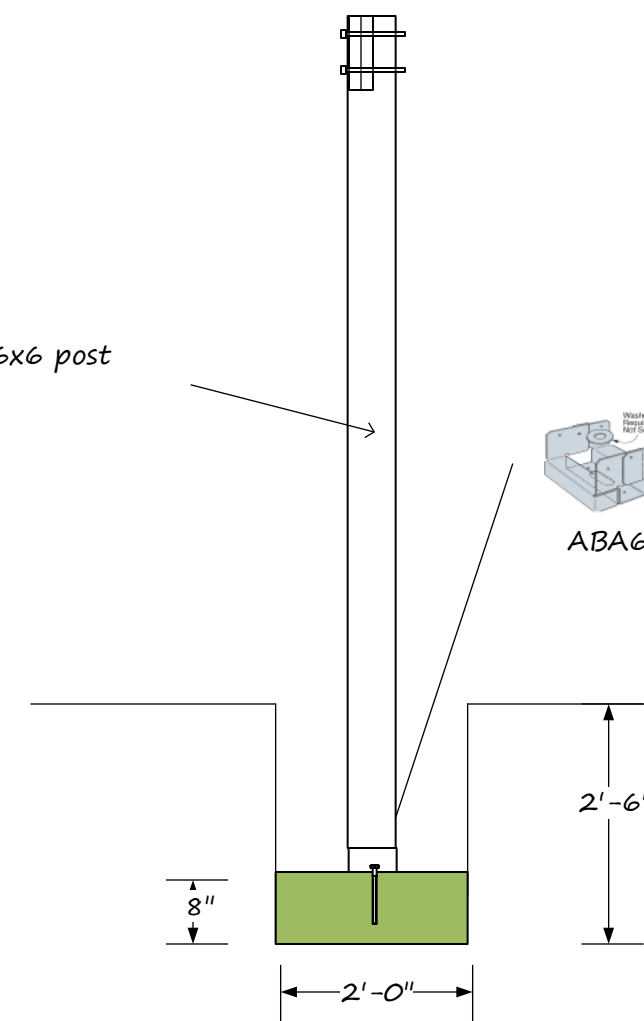


Footings
see irc. R402
1500 psf lb soil

Seligman
1534 Swann Street
NW DC 20009

Scale 1/2"=1'


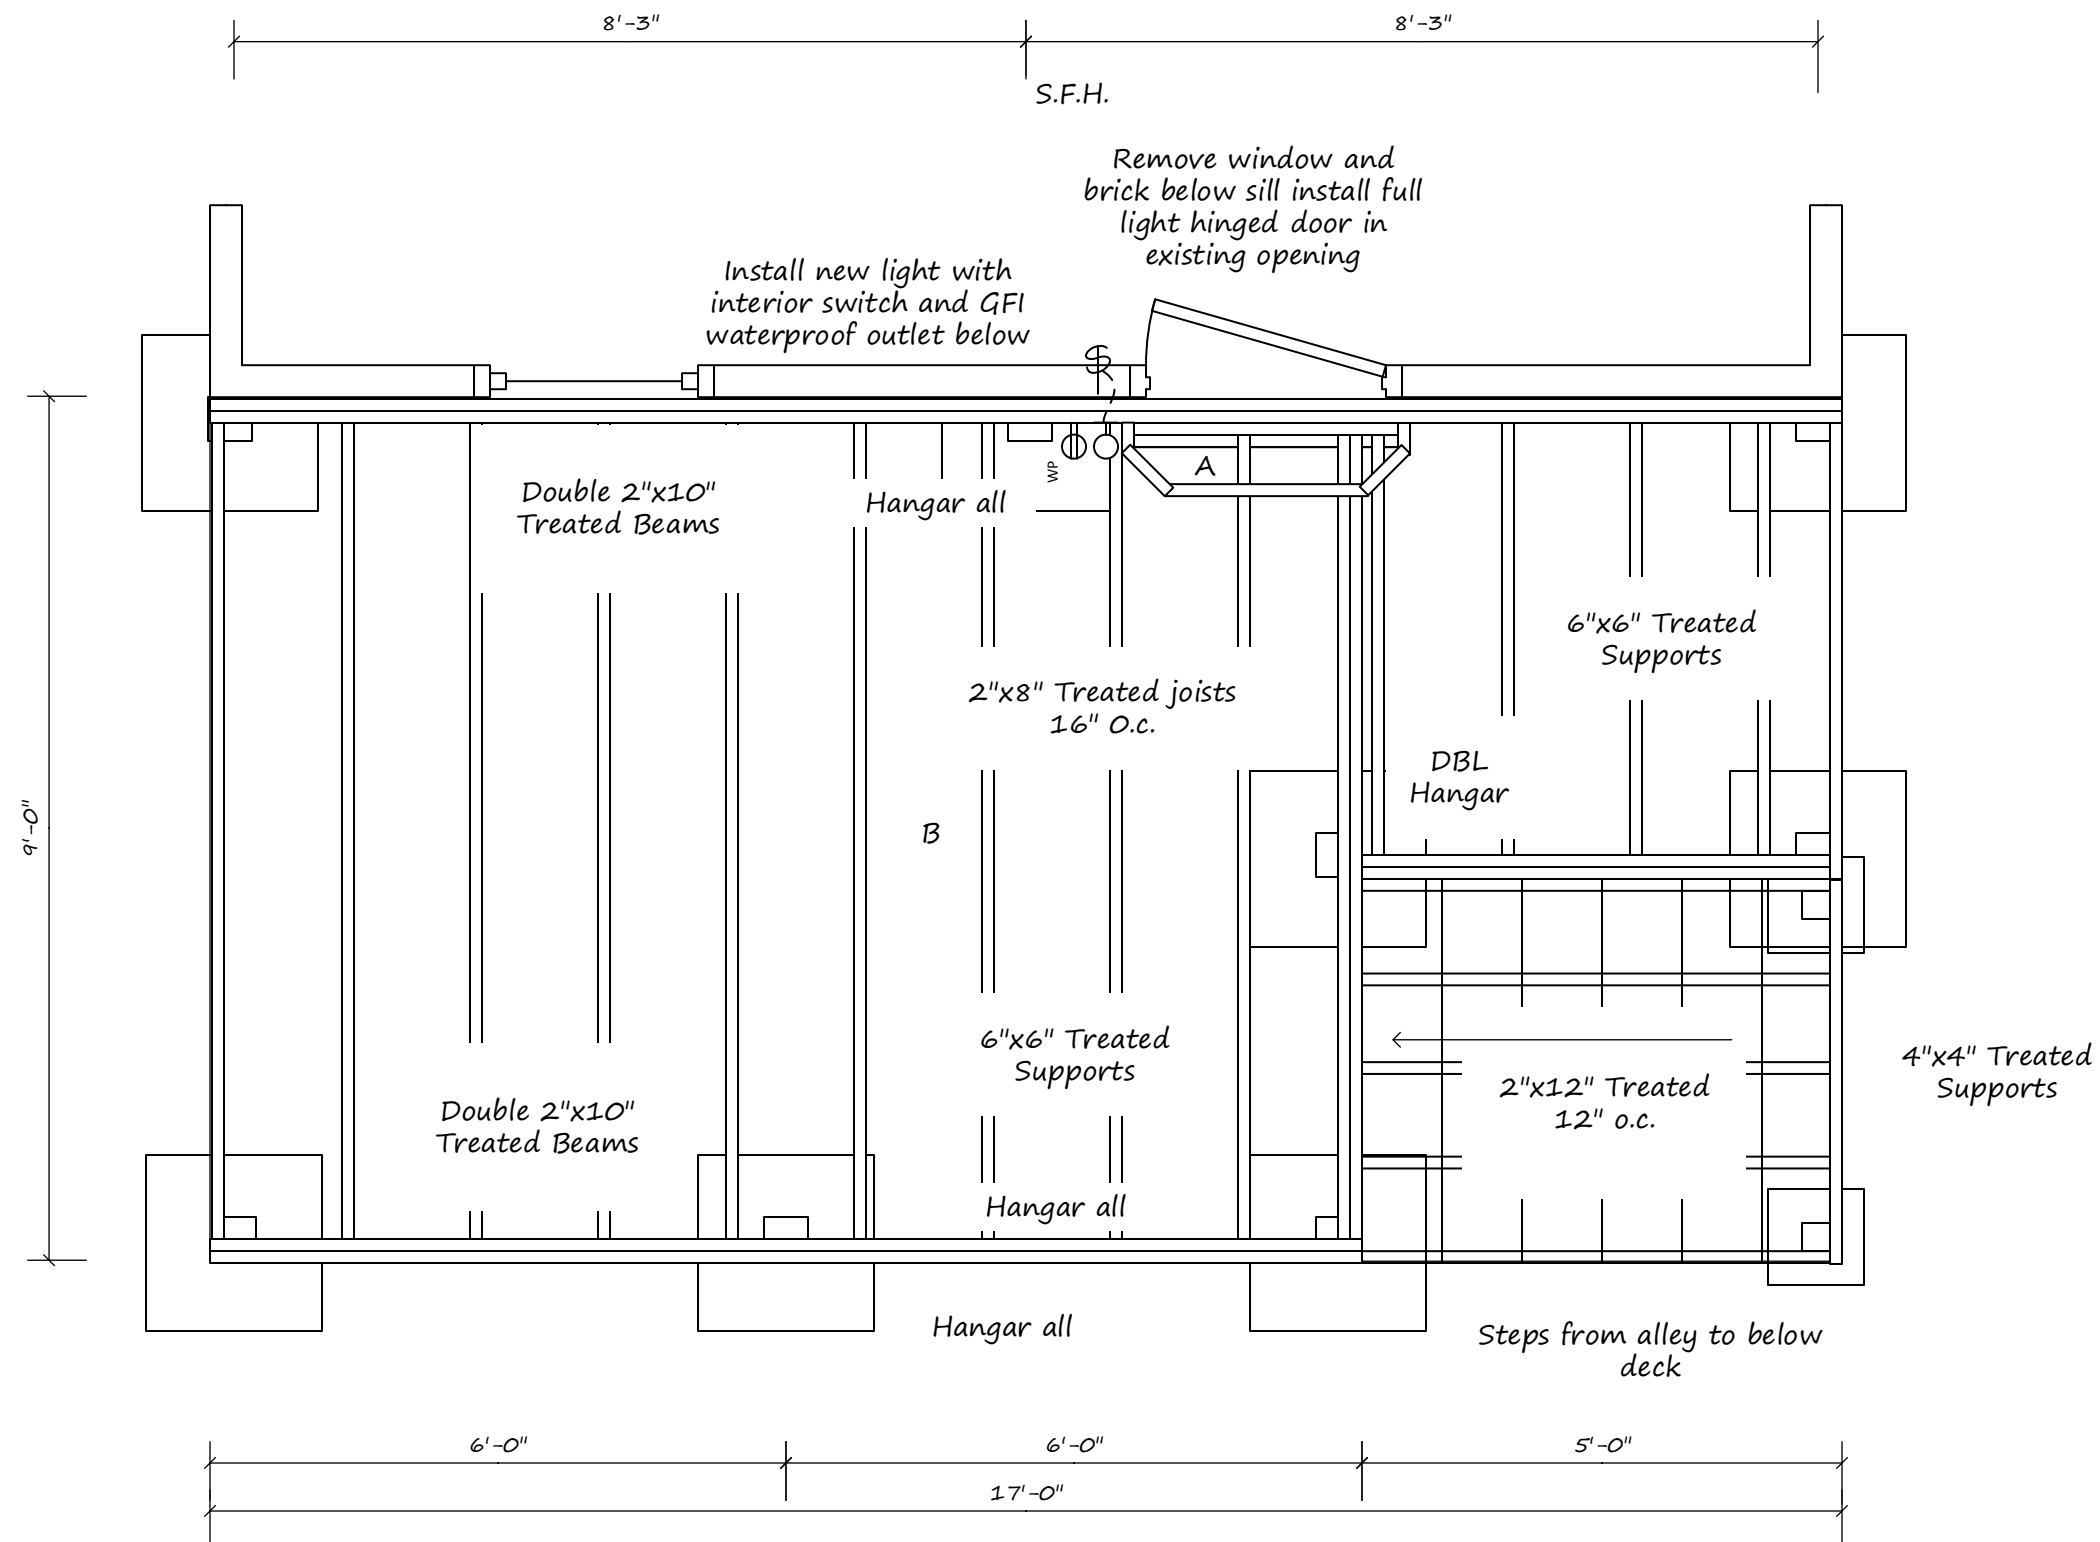


Rear View

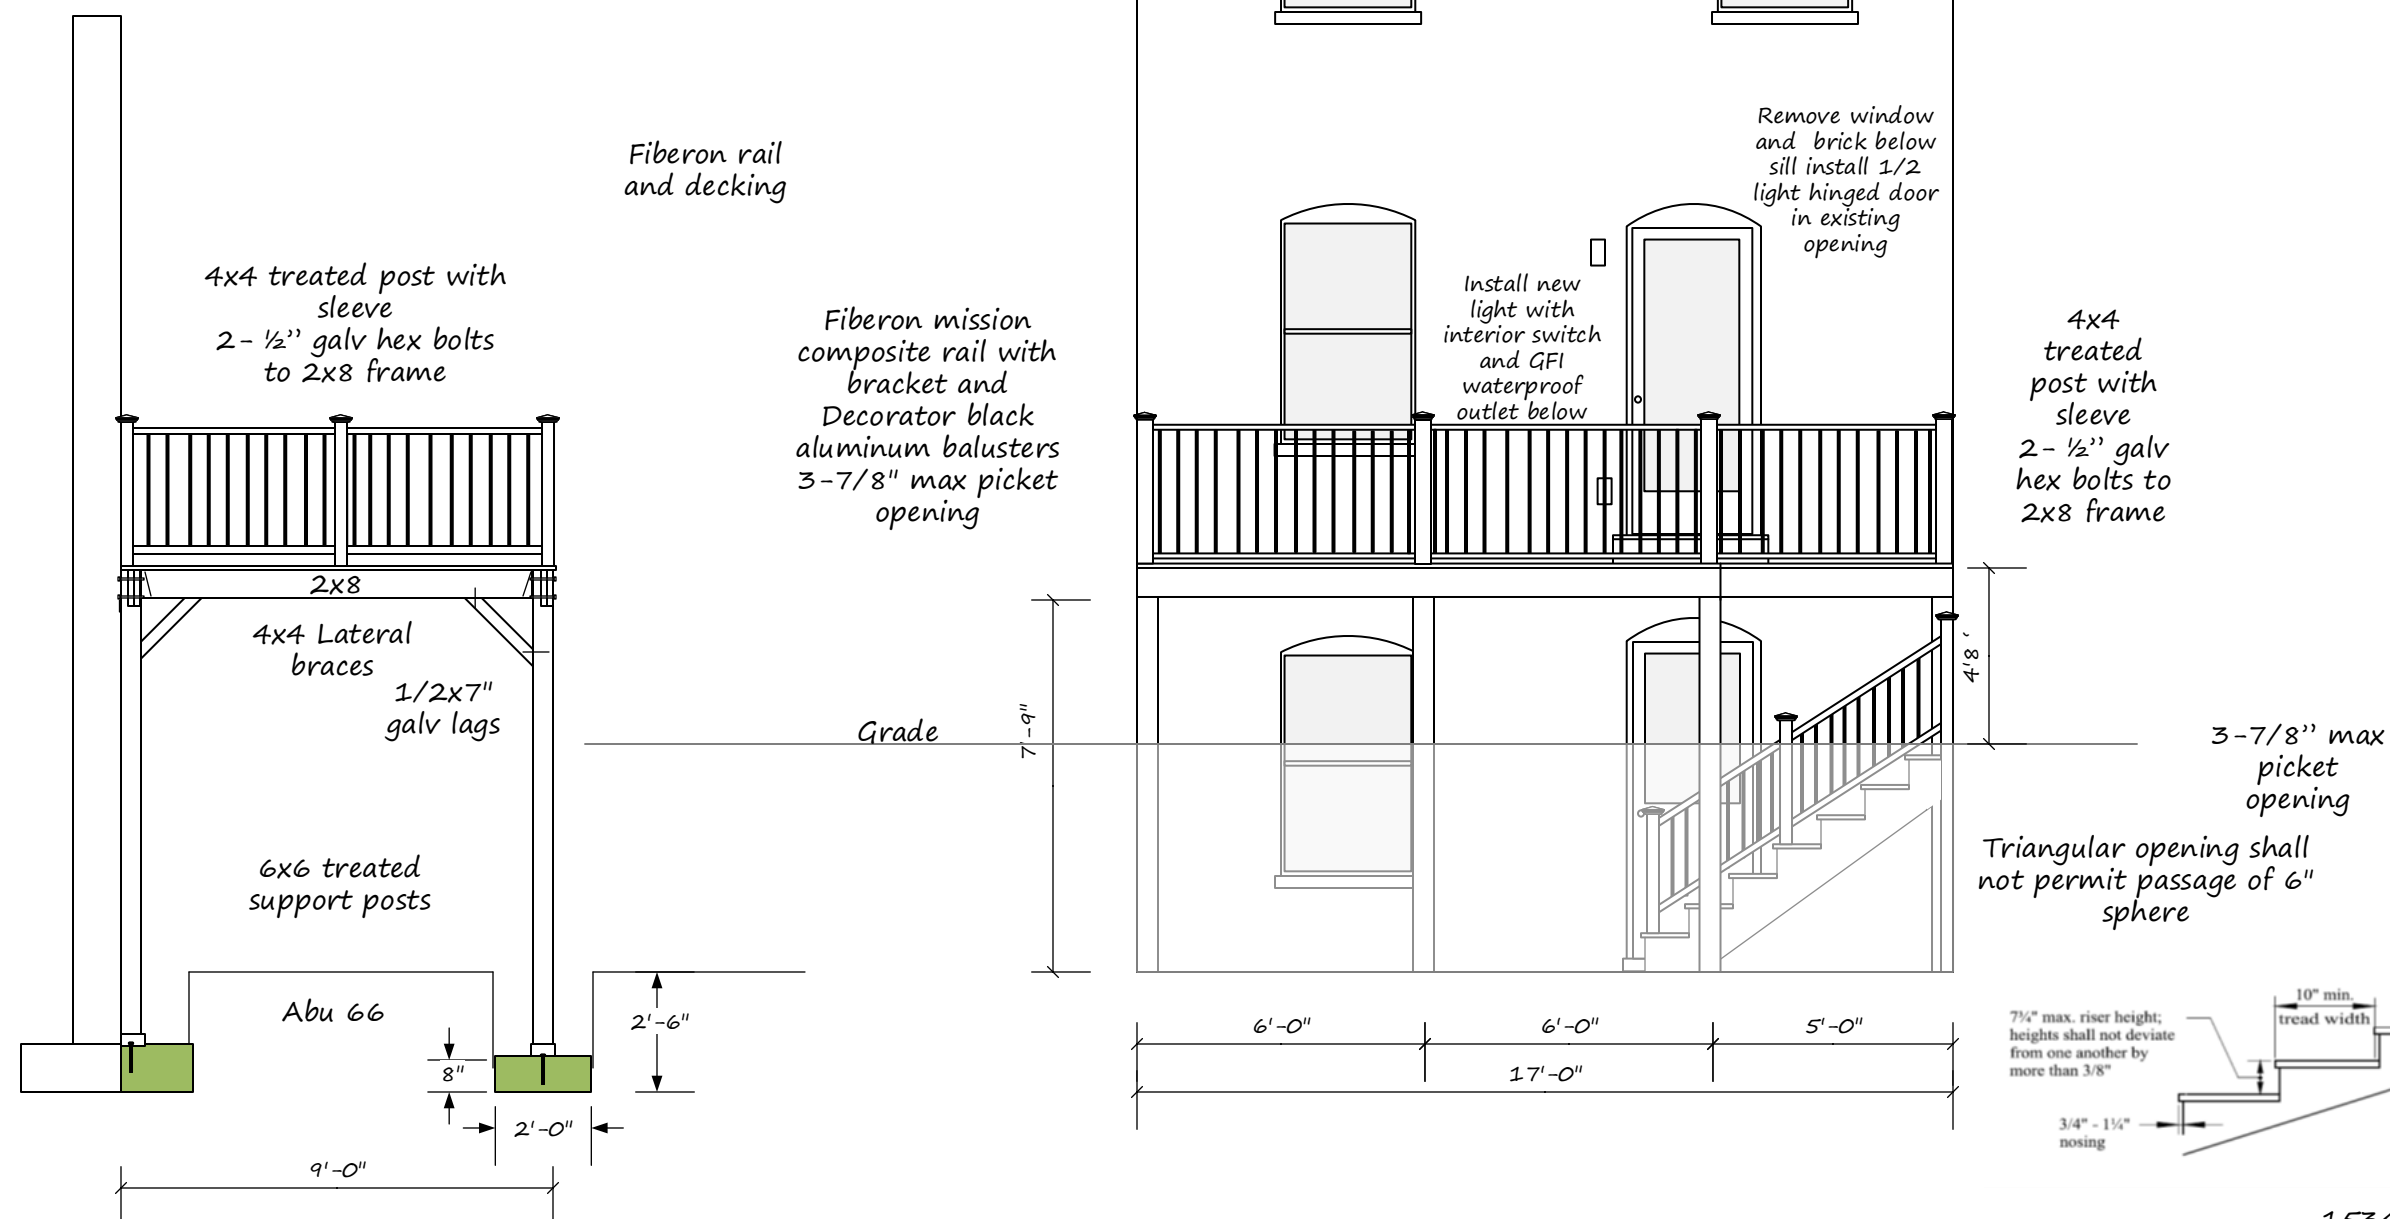

Seligman
1534 Swann Street
NW DC 20009

Scale 1/2"=1'

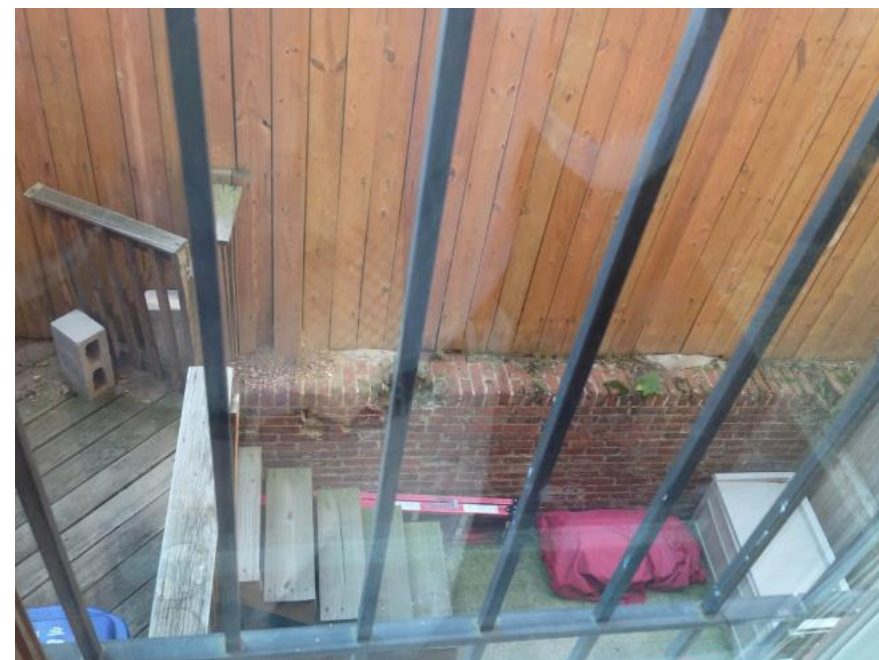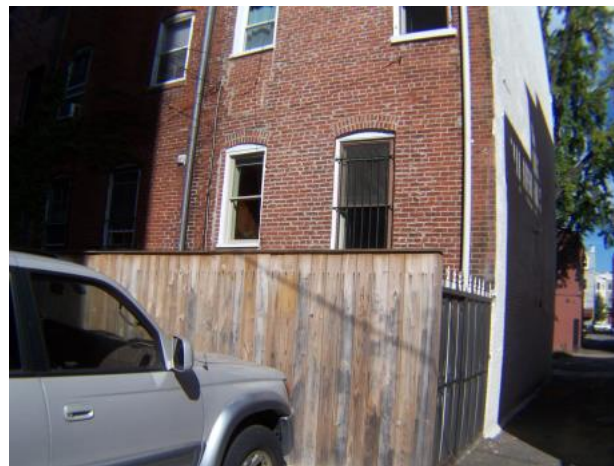


72%

31x17=527

6x9= 36

563

727.56 sf

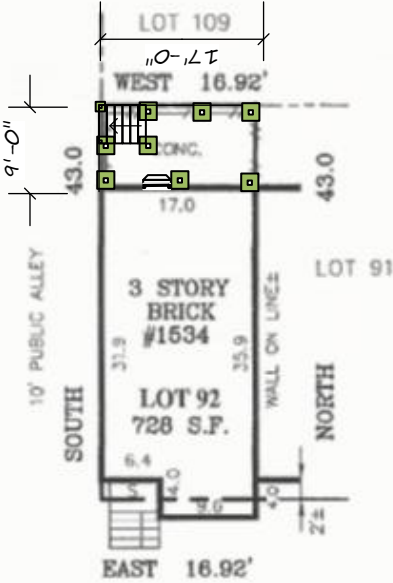CONSUMER INFORMATION NOTES: 1. This plan is a benefit to a consumer insofar as it is required by a lender or a title insurance company or its agent in connection with contemplated transfer, financing or re-financing. 2. This plan is not to be relied upon for the establishment or location of fences, garages, buildings, or other existing or future improvements. 3. This plan does not provide for the accurate identification of property boundary lines, but such identification may not be required for the transfer of title or securing financing or re-financing. 4. Building line and/or Flood Zone information is taken from available sources and is subject to interpretation of originator. 5. No Title Report furnished.		
Notes: 1 No property corners found. Lines shown evidenced by drawing of record and field measurment.		
 		
LOCATION DRAWING LOT 92, SQUARE 191 WASHINGTON DISTRICT OF COLUMBIA		
DISTRICT OF COLUMBIA JOSEPH ELDON SNIDER LS900632 LICENSED LAND SURVEYOR		
SURVEYOR'S CERTIFICATE THE INFORMATION SHOWN HEREON HAS BEEN BASED UPON THE RESULTS OF A FIELD INSPECTION PURSUANT TO DOCUMENTS OF RECORD AT THE OFFICE OF THE DISTRICT OF COLUMBIA SURVEYOR. LOCATION OF IMPROVEMENTS SHOWN HAS BEEN BASED UPON FIELD MEASUREMENTS FROM EXISTING LINES OF APPARENT OCCUPATION. WHENEVER POSSIBLE, PRIOR SURVEYS OF PUBLIC RECORD HAVE BEEN USED TO CONFIRM INFORMATION SHOWN. <i>Joseph E. Snider</i> DISTRICT OF COLUMBIA LICENSED SURVEYOR NO. LS 900632	REFERENCES D.C. SURVEYOR RECORDS BOOK 16 PAGE 53 LIBER FOLIO	SNIDER & ASSOCIATES LAND SURVEYORS 20270 Goldenrod Lane, Suite 110 Germantown, Maryland 20876 301/948-5100 Fax 301/948-1286 DATE OF LOCATIONS SCALE: 1" = 20' WALL CHECK: DRAWN BY: W.C. HSE. LOC.: 08-07-14 JOB NO.: 02-6341