


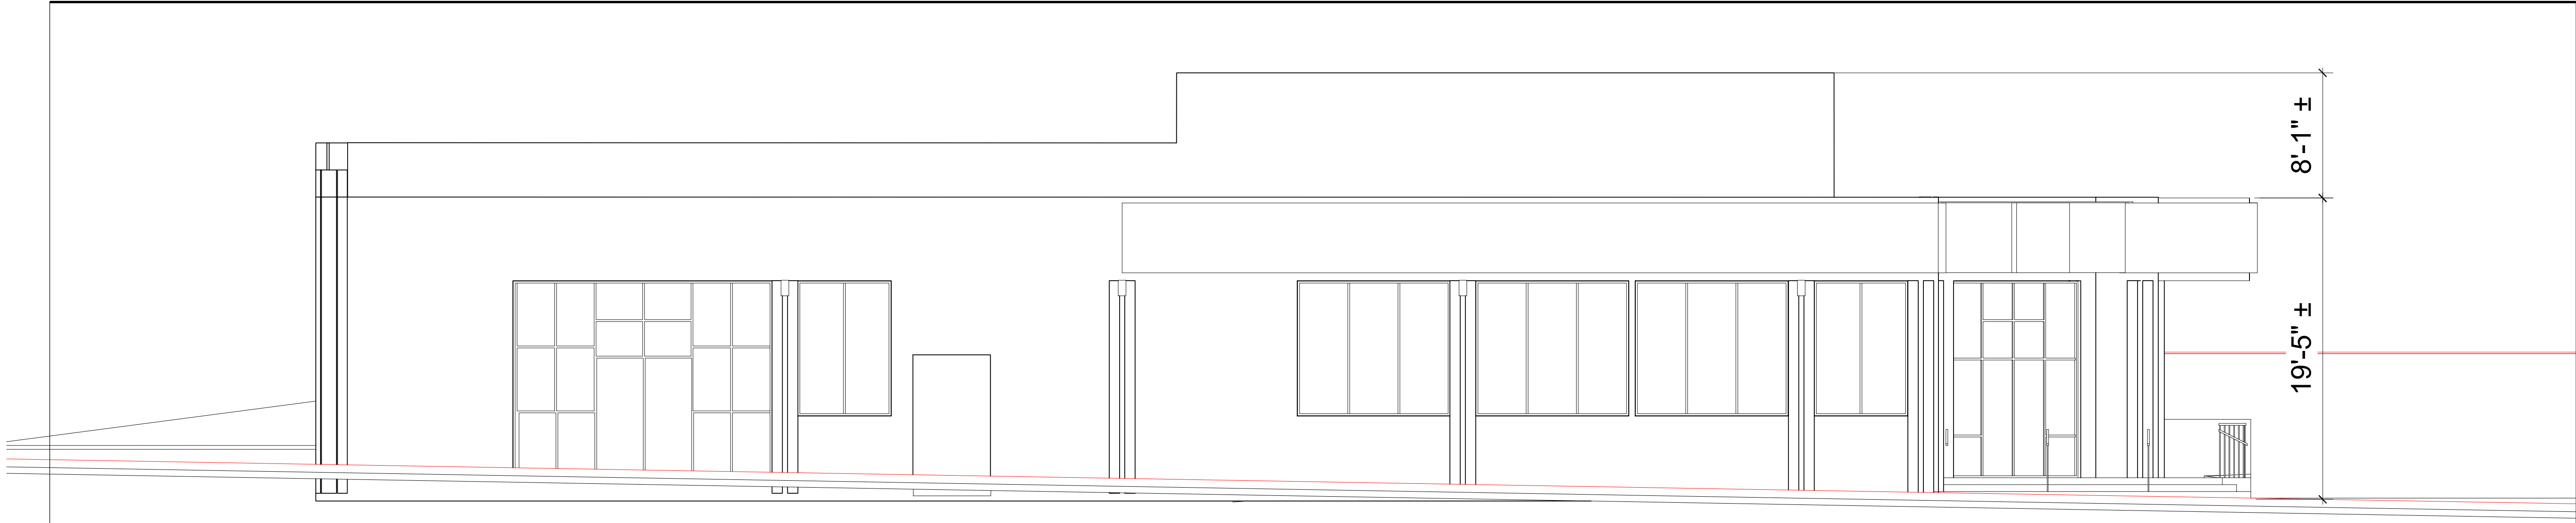

NORTH: Kawneer 451T Bronze Aluminum Storefront Sytem with 1" insulated clear glass



NORTHWEST: Kawneer 451T Bronze Aluminum Storefront Sytem with 1" insulated clear glass



WEST: Kawneer 451T Bronze Aluminum Storefront Sytem with 1" insulated clear glass

1918 14th St., SE
Washington, DC

16	1/1/14	DD/AA&C application
15	2/5/14	CA/Core drilling damage
14	2/4/14	CA/Update sanitary info
13	1/2/14	CA/7-11 deming
12	1/2/13	CA/Replot units 7-11
11	12/16/13	CA/Add sports sewer info
10	9/23/13	DD/Prelim site plan
9	7/8/13	DD/Prelim Miss Utilities layout

37	3/7/13	CD/Update info at entry
36	3/5/13	CD/Facade revision
35	3/3/13	DD/Revise tenant B
34	2/28/13	DD/Revise tenants B, C
33	2/28/13	DD/Revise 7-11 restable area
32	2/22/13	DD/Revise tenant windows
31	2/20/13	DD/Rented area, shaft to roof
30	2/1/13	CD/Permit MEP alterations
29	1/22/13	DD/Revise and add details
28	1/18/13	DD/Revise demings
27	1/15/13	DD/Glazing specs
26	12/2/12	CD/Base bldg shell permit
25	11/28/12	DD/Revise tenants B & C
24	11/8/12	CD/Devo permit
23	9/27/12	DD/Site info to Fresenius
22	8/31/12	DD/Correct parking
21	8/30/12	DD/Revise parking
20	8/8/12	DD/Revise parking
19	8/7/12	DD/Revisions per conference
18	7/24/12	DD/Minor revisions
17	7/23/12	DD/Revisions
16	7/22/12	DD/Prelim plans
15	4/29/12	DD/Update parking
14	3/23/12	DD/Update plumbing doors stairs
13	3/22/12	DD/Revise parking
12	3/19/12	DD/Parking, update exist
11	3/18/12	DD/Update existing
10	3/1/12	DD/Plans to MEP
9	12/7/11	PD/Family Dollar
8	12/7/11	DD/Site plan options
7	12/6/11	PD/Existing conditions survey
6	12/5/11	PD/Existing conditions survey
5	11/15/11	PD/Existing conditions survey
4	11/8/11	DD/Revision no canopies
3	11/8/11	DD/Revision
2	11/7/11	DD/Revised
1	11/7/11	Set-up for 7-Eleven


Mark Date Issue Note



STEPHEN DUPONT, JR. RA
ARCHITECTS
5159 Fulton St., NW
Washington, DC 20016
(202) 487-0500

COPYRIGHT ©
The drawings and specifications and the ideas, designs and arrangements represented thereby are and shall remain the property of the architect, Stephen duPont, Jr. RA. No part thereof shall be copied, disclosed to others or used in connection with any work or project or by any other person for any purpose other than for the specific project for which they have been prepared and developed without the written consent of the Architect. Visual contact with these drawings or specifications shall constitute conclusive evidence of acceptance of these restrictions.

Engineer

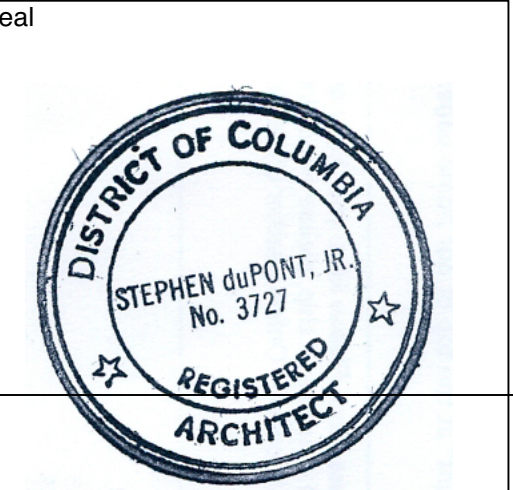

Title
Elevations N & W

Proj 1918
Revision 07 NOV 2011
Dwn SdP
Ck
Scale NA
File Name: Anacos PD 11 1108 brick.vwx

