





DESIGN SHOWN FOR ILLUSTRATIVE PURPOSES ONLY. FINAL DESIGN MAY VARY IN LAYOUT AND DETAIL. SIZE, NUMBER, AND LOCATION OF UNITS AND SPACES SHOWN FOR ILLUSTRATIVE PURPOSES ONLY. MINOR ADJUSTMENTS IN DIMENSIONS MAY BE NECESSARY FOR CONSTRUCTIBILITY.

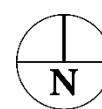

1" = 20'-0"





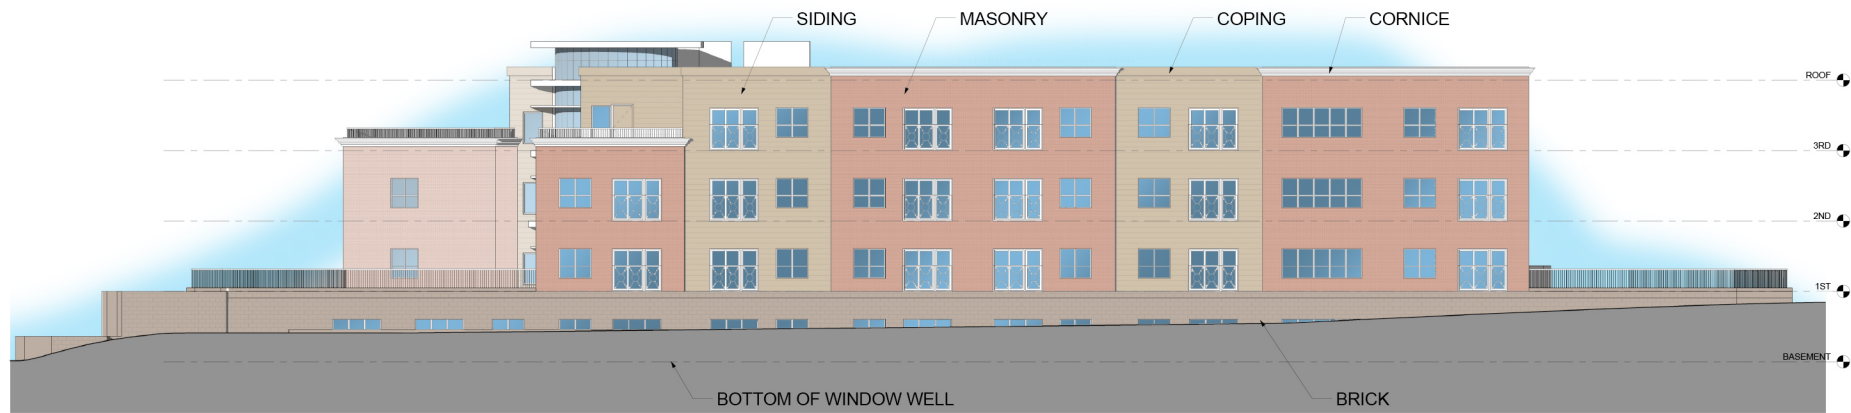

SOUTH ELEVATION – FROM B STREET SE








EAST ELEVATION – FROM PARKING LOT



WEST ELEVATION – FROM MINNESOTA AVE SE



NORTH ELEVATION – FROM PARKING LOT

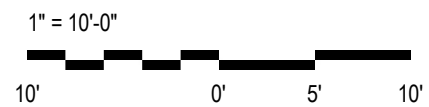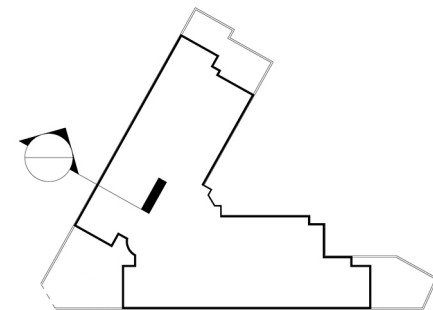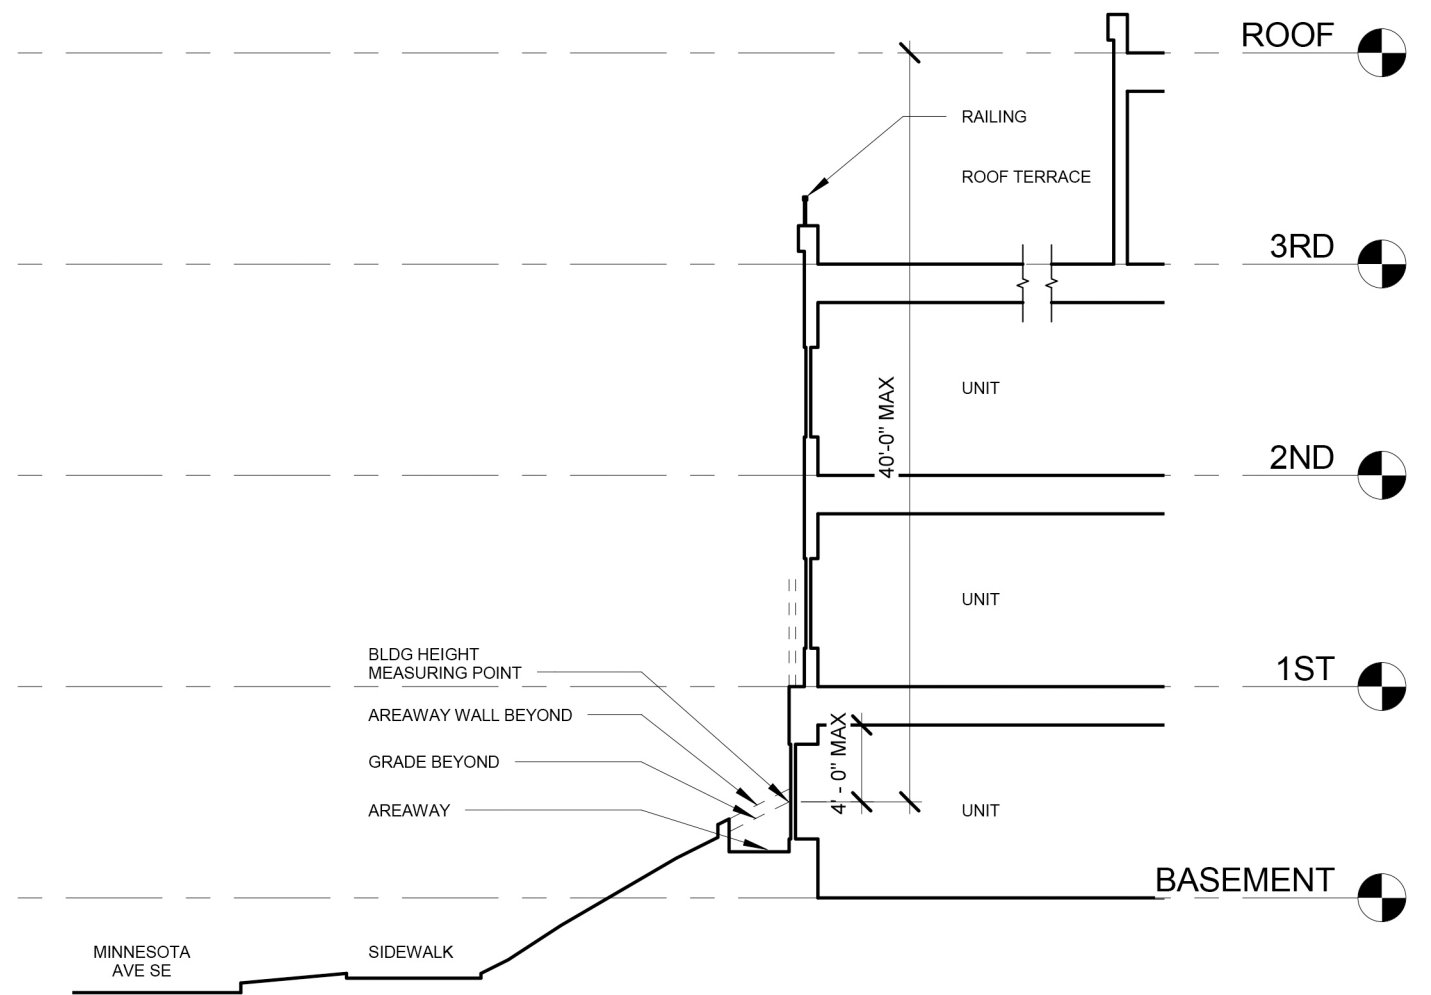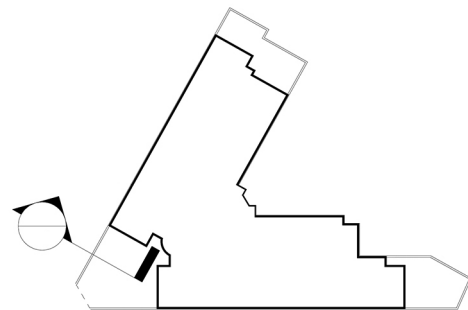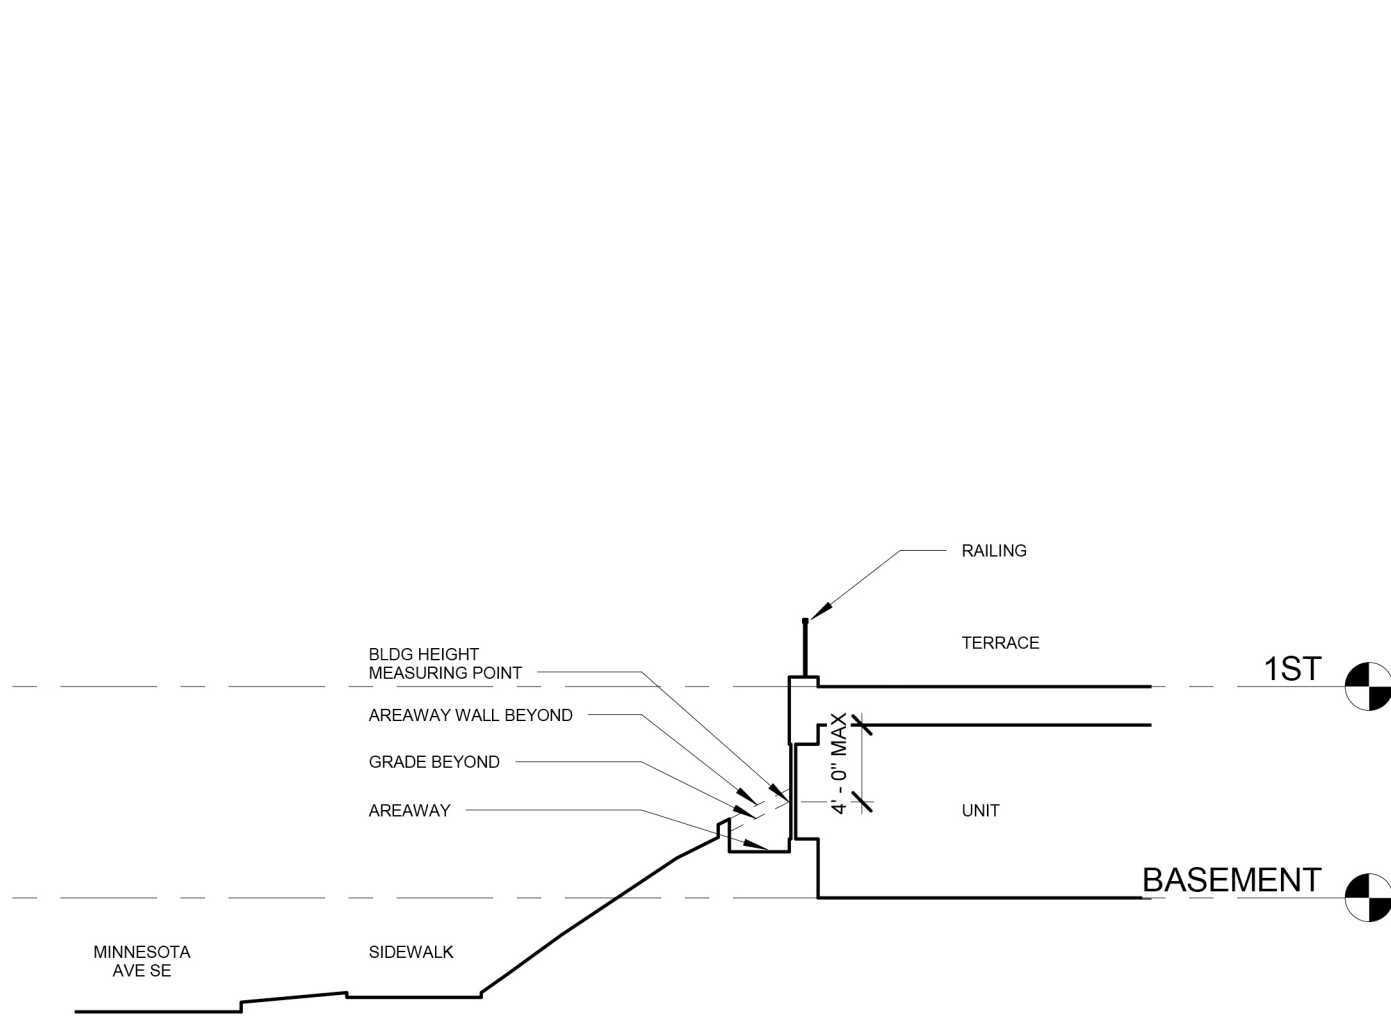

DESIGN SHOWN IS FOR ILLUSTRATIVE PURPOSES ONLY. FINAL DESIGN AND LAYOUT MAY VARY. FINAL HEIGHT AND FLOOR ELEVATIONS MAY VARY, BUT OVERALL BUILDING HEIGHT SHALL NOT EXCEED 40'-0".