
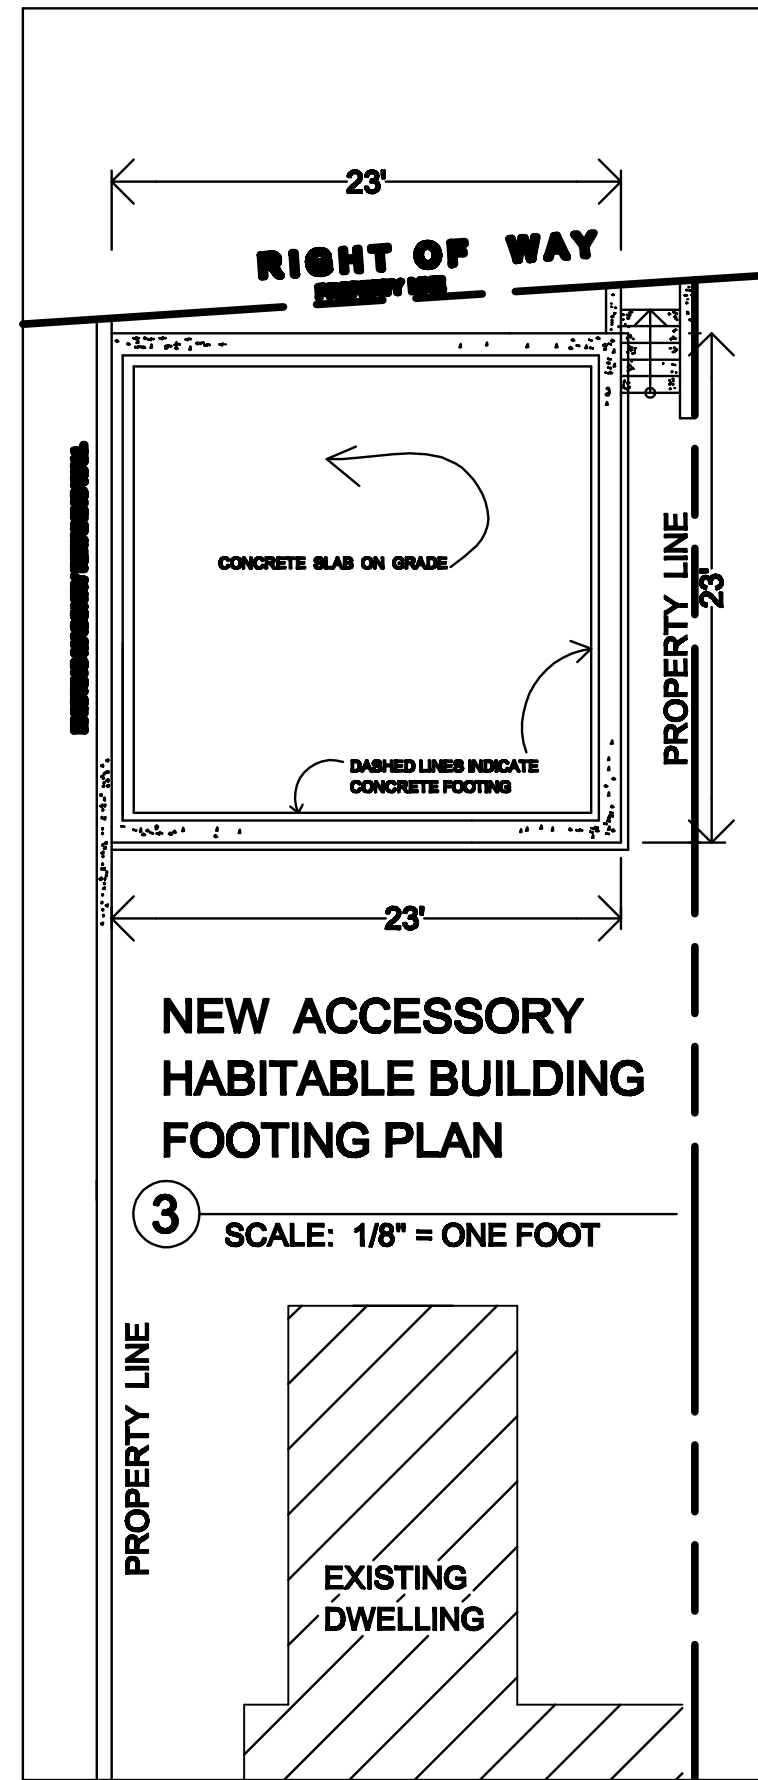
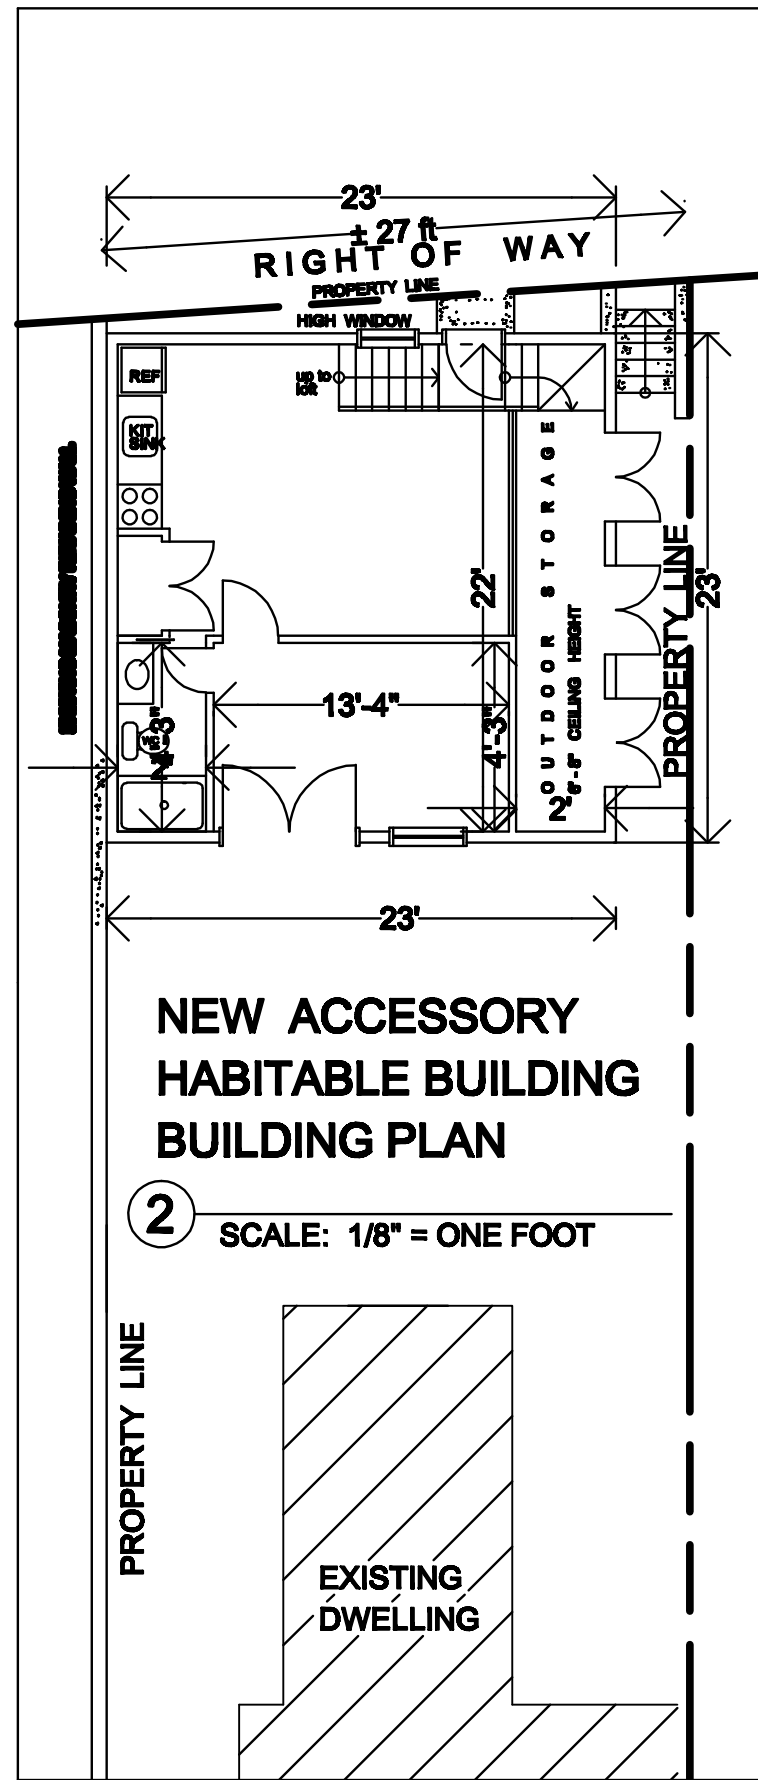


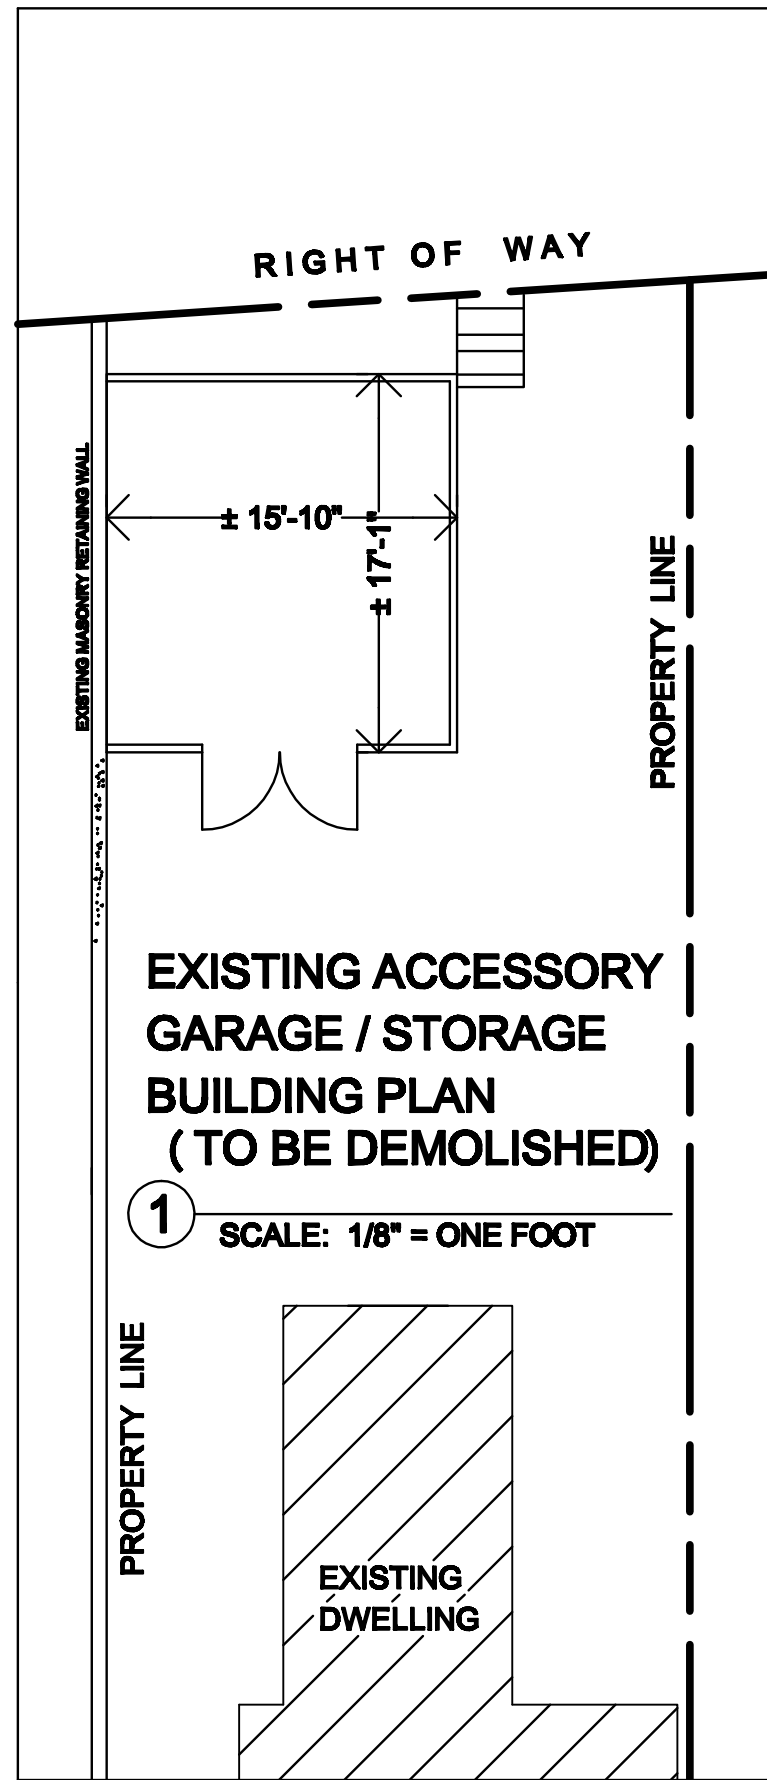

A-1

5236 SHERRIER PLACE, N.W.
WASHINGTON, D. C. 20016
LOT 85 * SQUARE 1415

2 FEBRUARY 2015

MICHAEL ALAN FINN, ARCHITECT
2402 CHAIN BRIDGE ROAD NW
WASHINGTON, D. C. 20016
michaelalanfinn@gmail.com
(202) 966-5706