
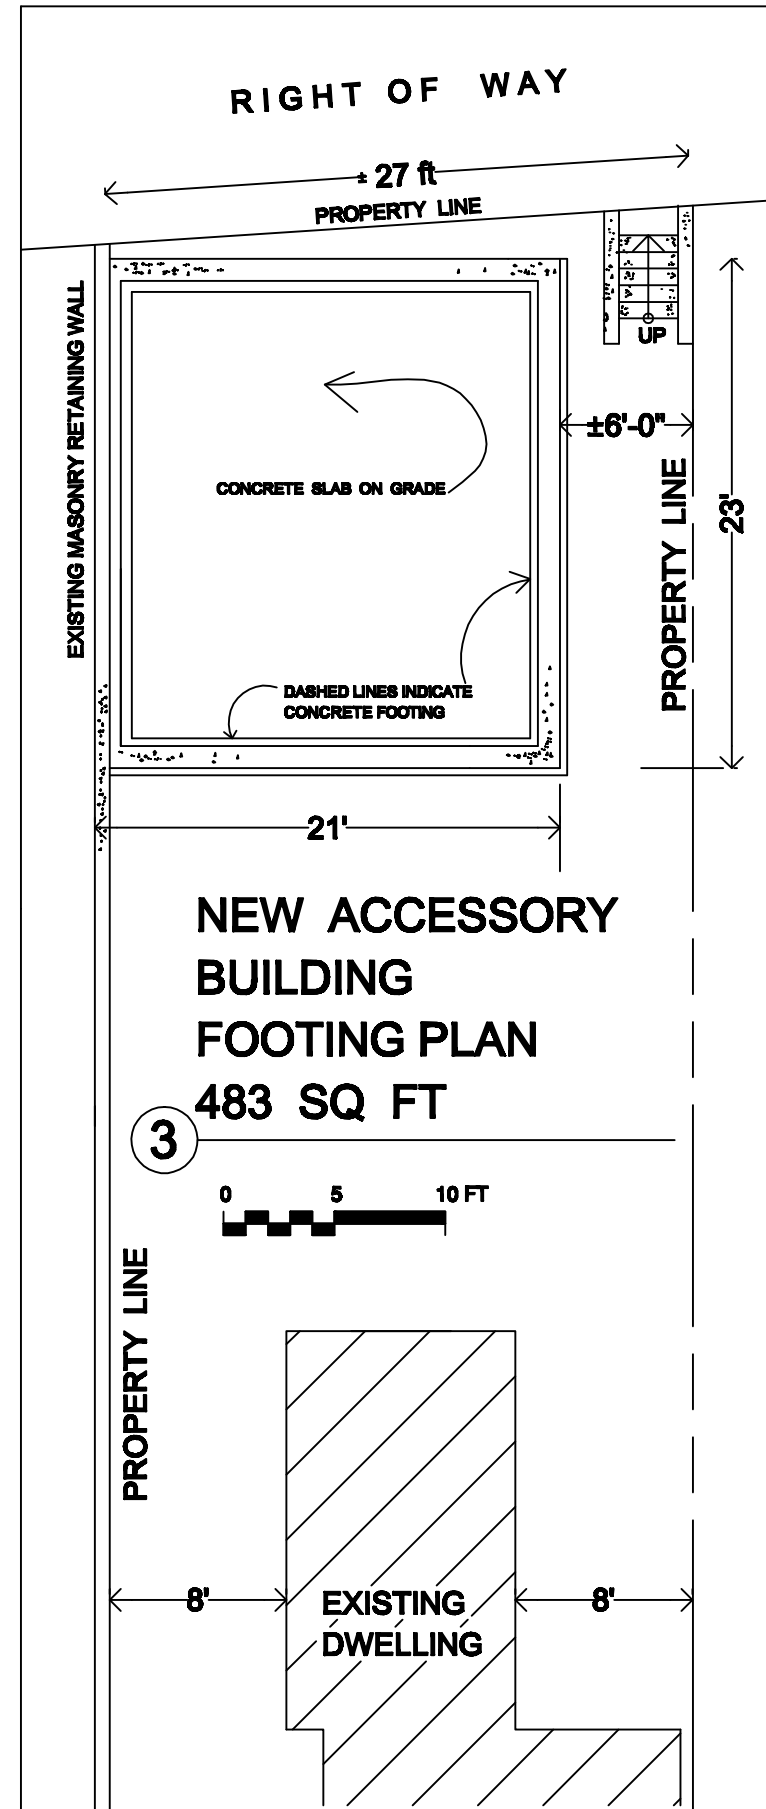
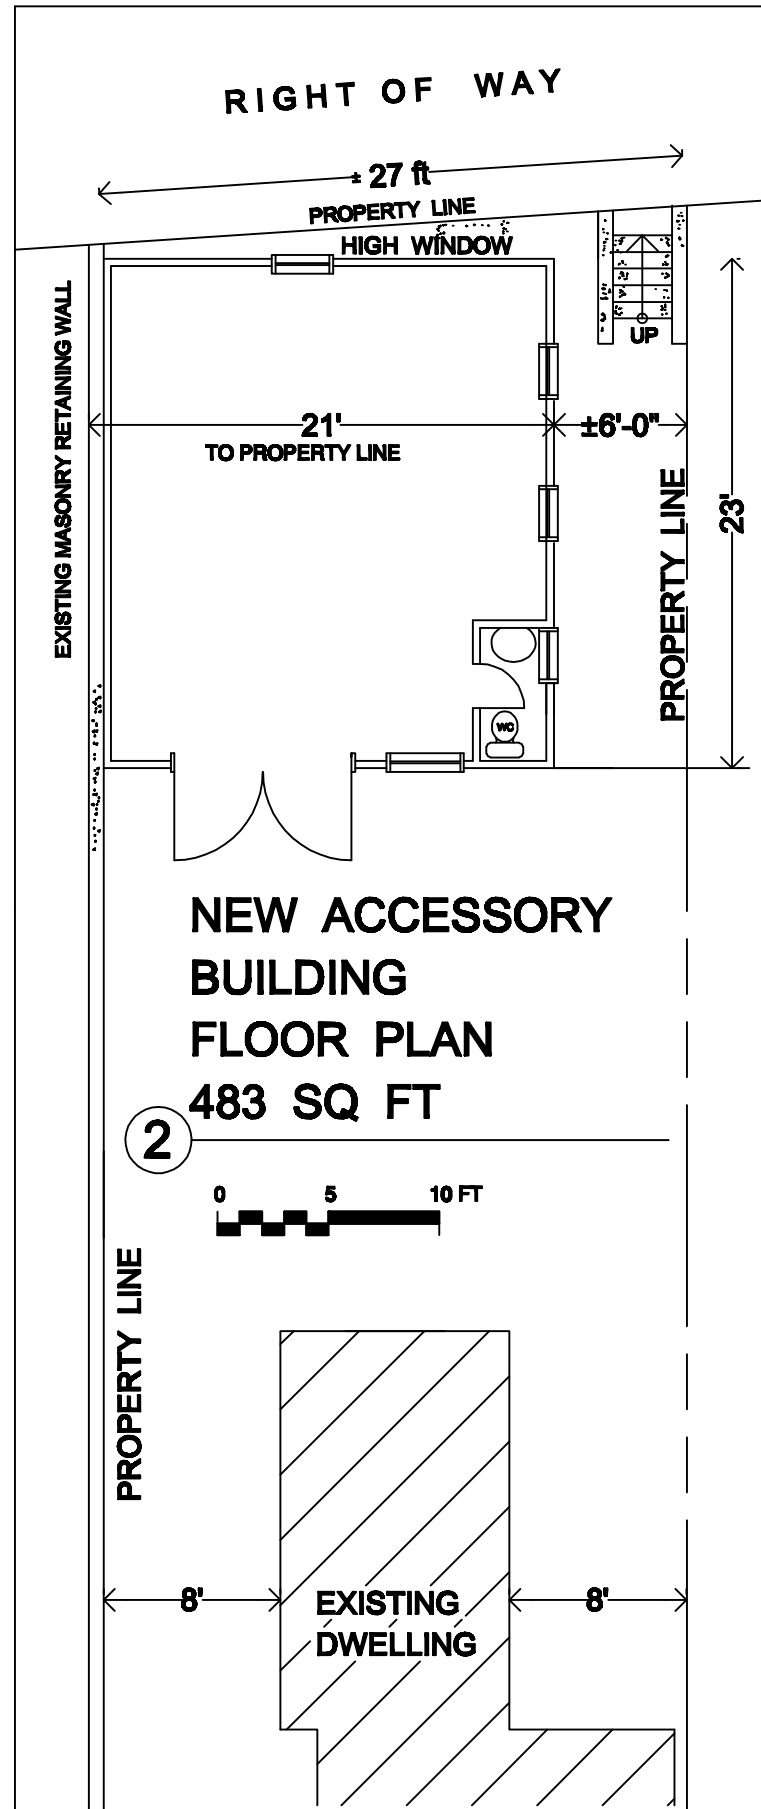


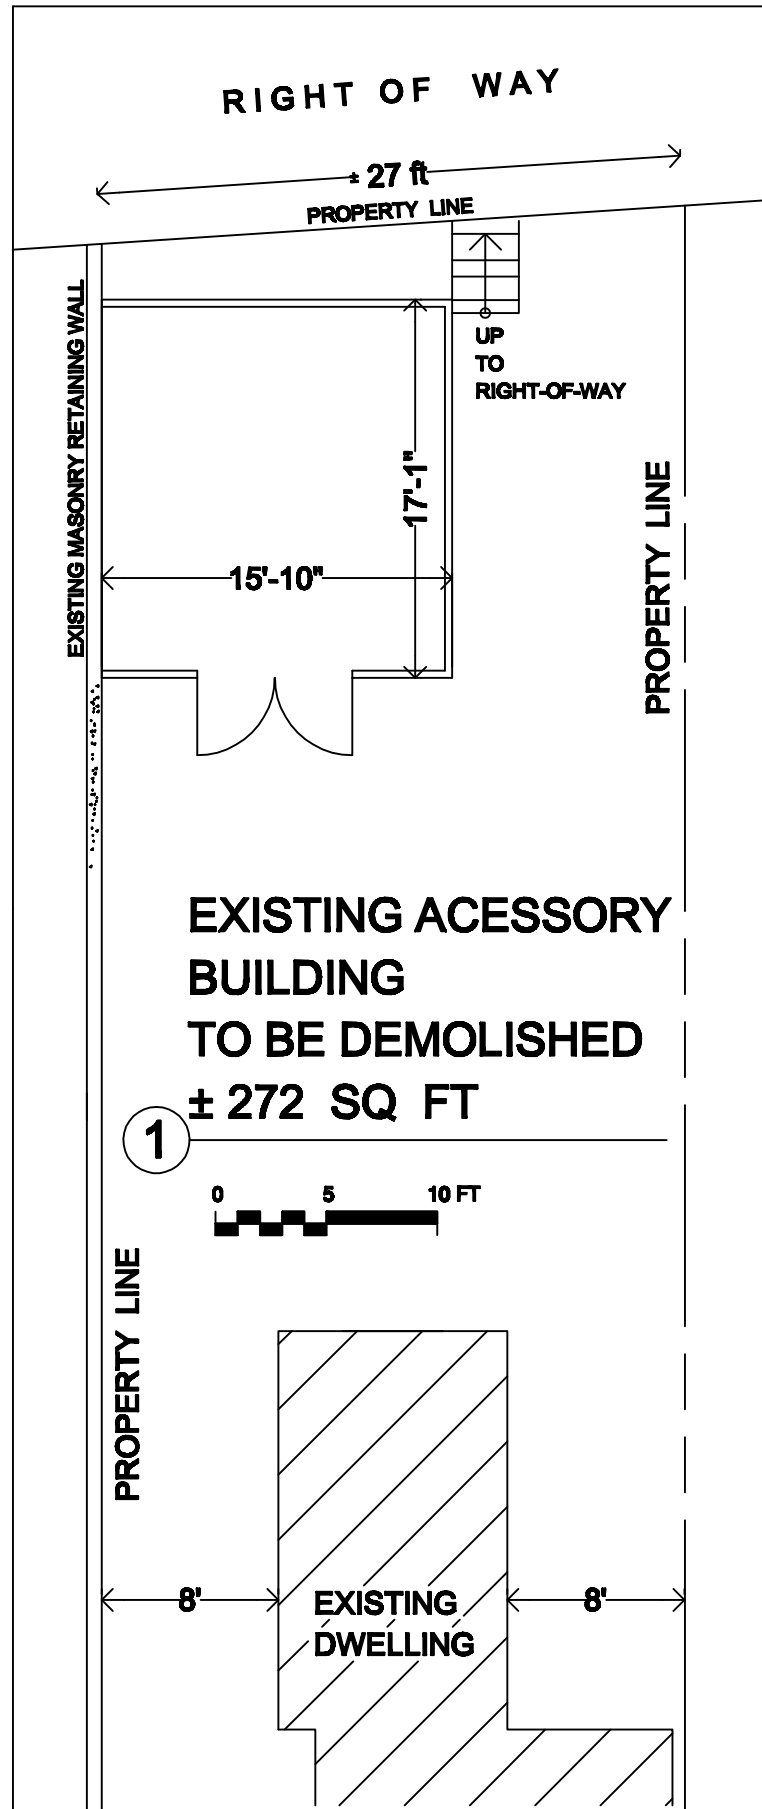

9 MARCH 2016







A-1

5236 SHERRIER PLACE, N.W.
WASHINGTON, D. C. 20016
LOT 85 * SQUARE 1415

MICHAEL ALAN FINN, ARCHITECT
2402 CHAIN BRIDGE ROAD NW
WASHINGTON, D. C. 20016
michaelalanfinn@gmail.com
(202) 966-5706

A NEW ACCESSORY BUILDING







ROOF
DESIGN
A
STEEPER
PITCH
FACING
5234

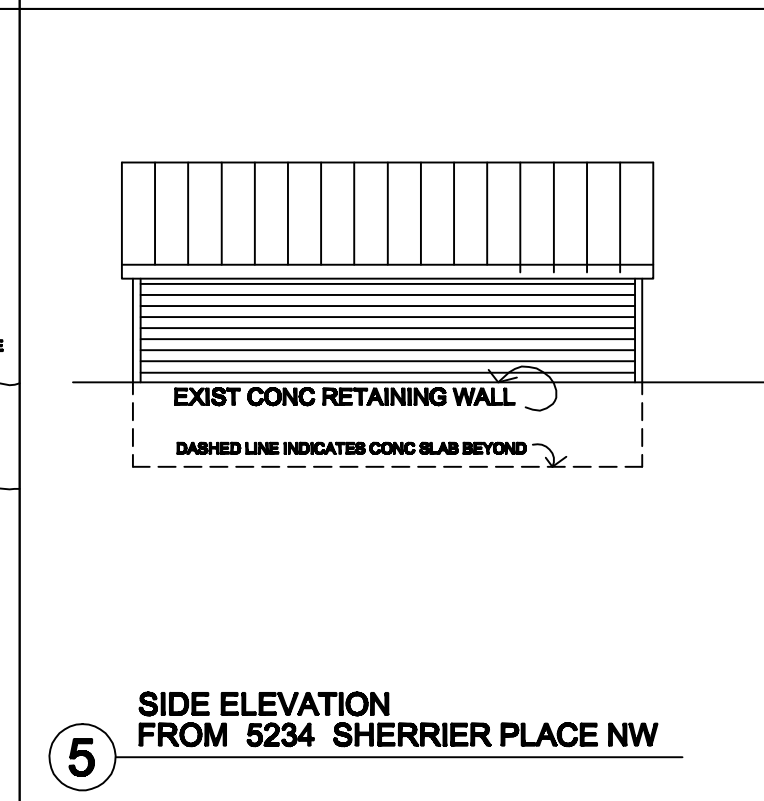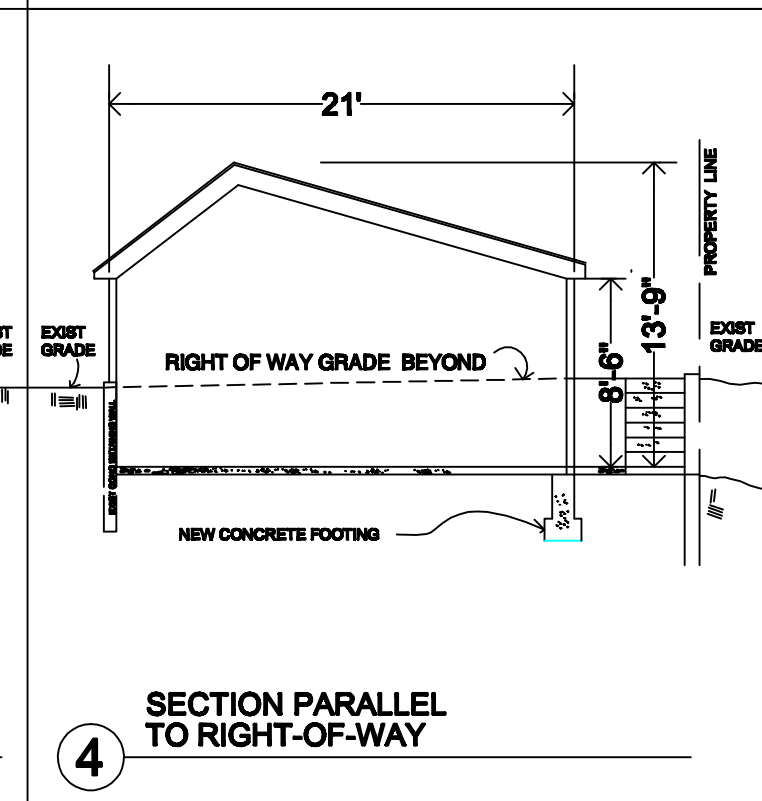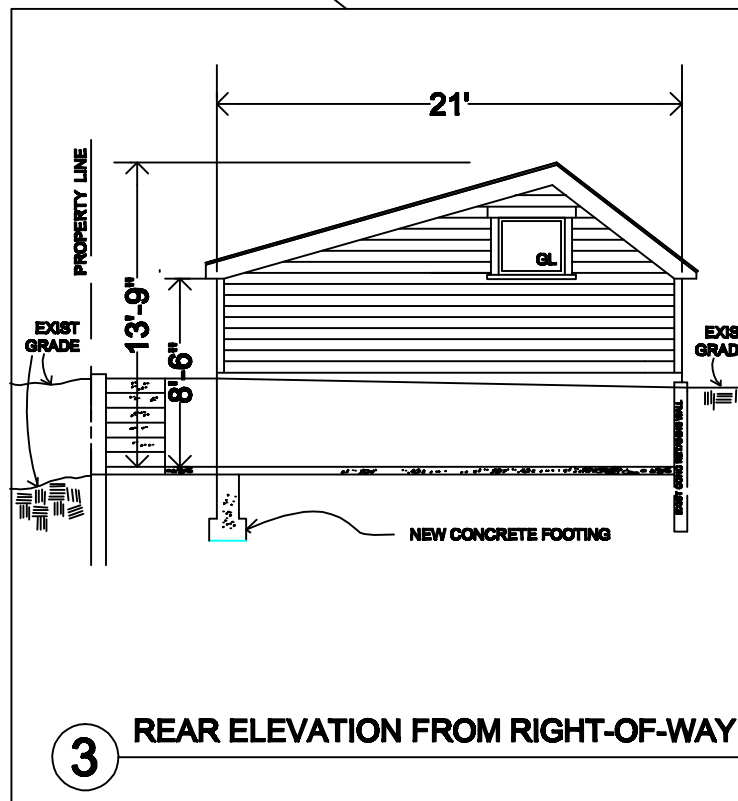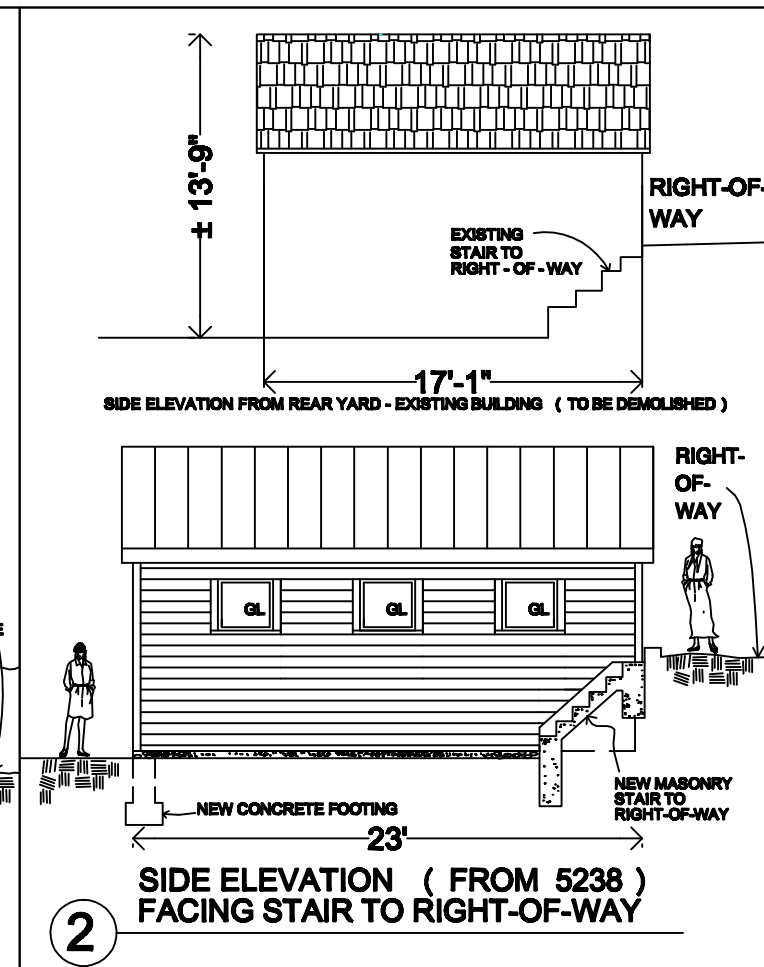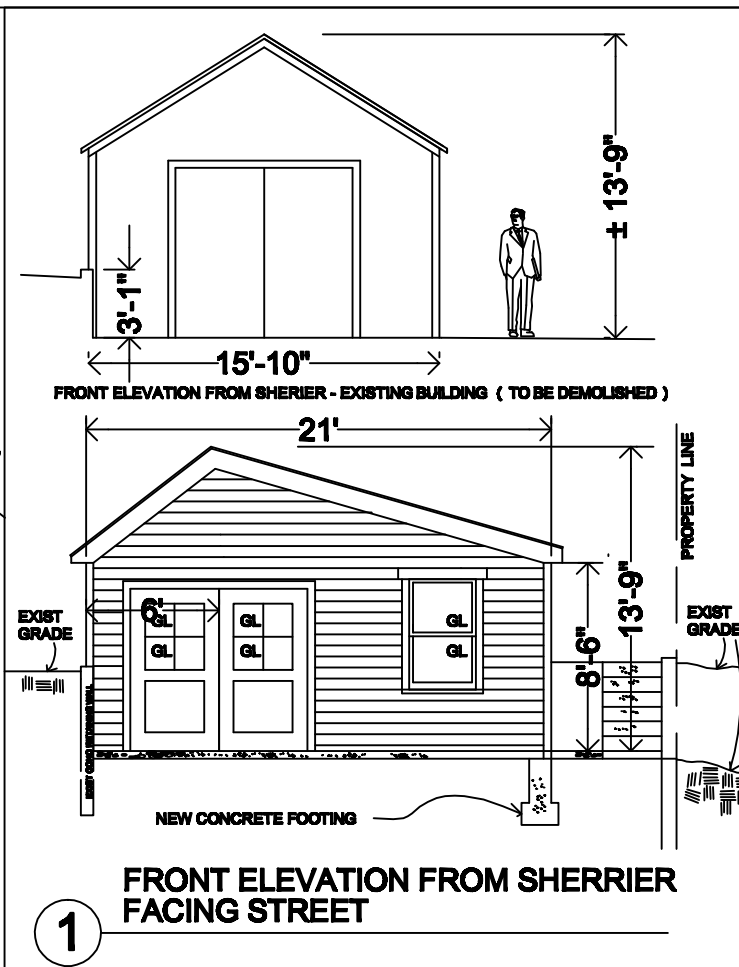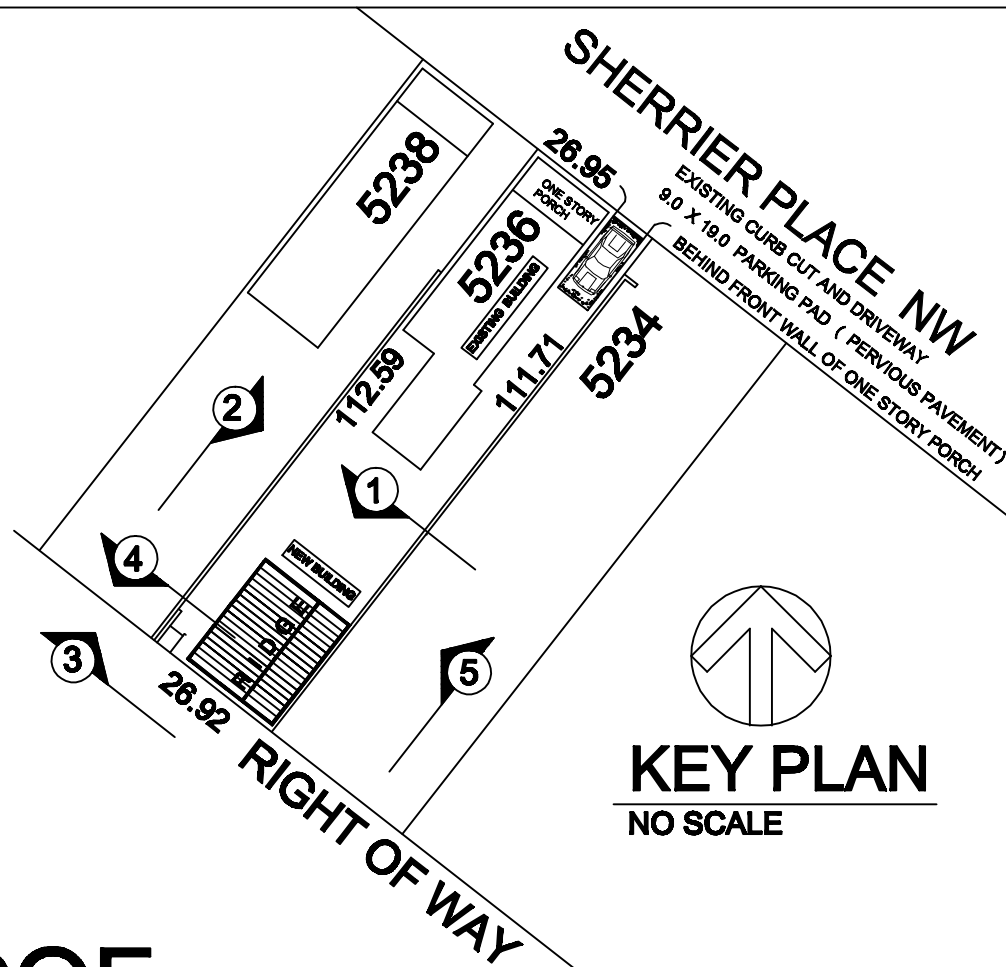

MICHAEL ALAN FINN, ARCHITECT 2402 CHAIN BRIDGE ROAD NW WASHINGTON, D. C. 20016 michaelalanfinn@gmail.com (202) 966 - 5706	WASHINGTON, D. C. 20016 LOT 85 * SQUARE 1415	9 MARCH 2016	A NEW ACCESSORY BUILDING
---	---	--------------	--------------------------







A-2

ROOF
DESIGN
B
EQUAL
PITCH
FACING
5234
5238

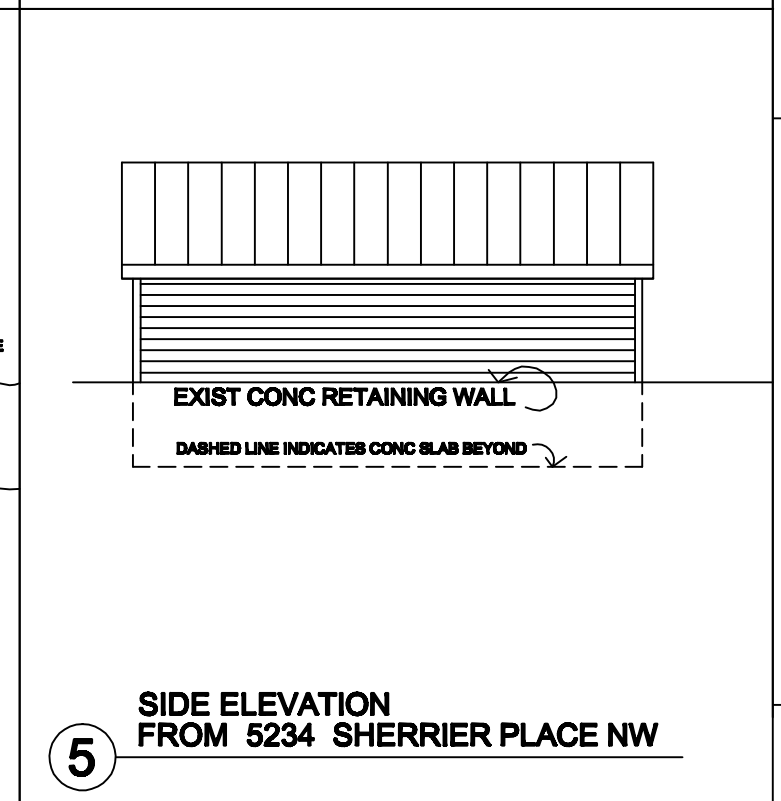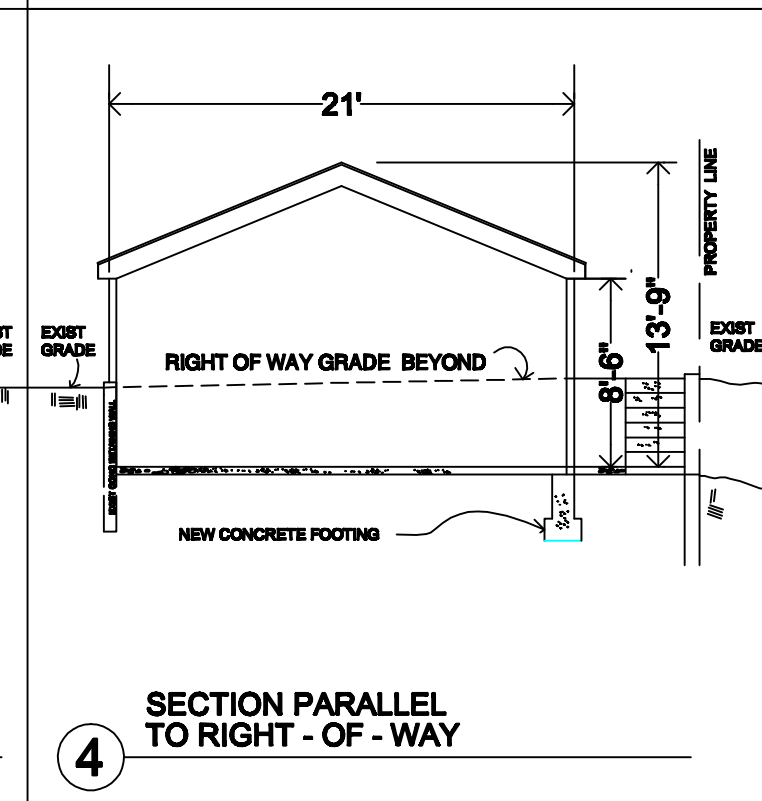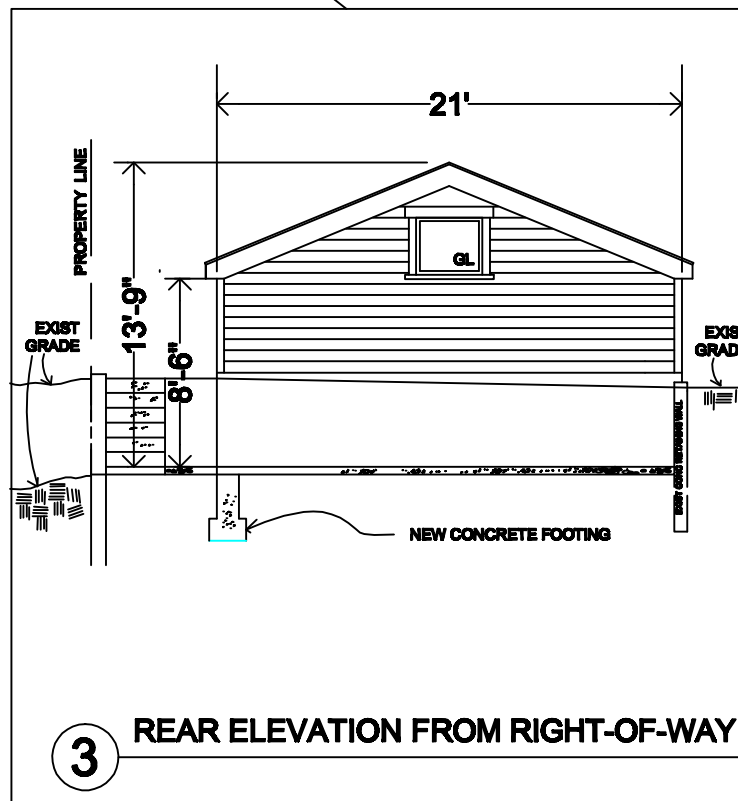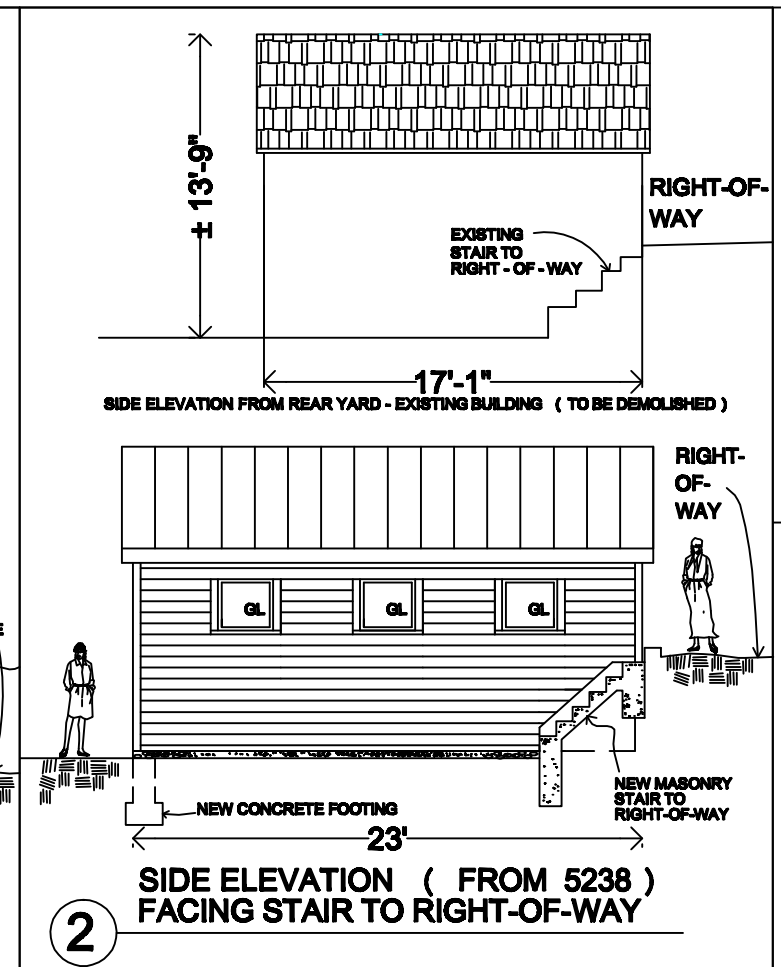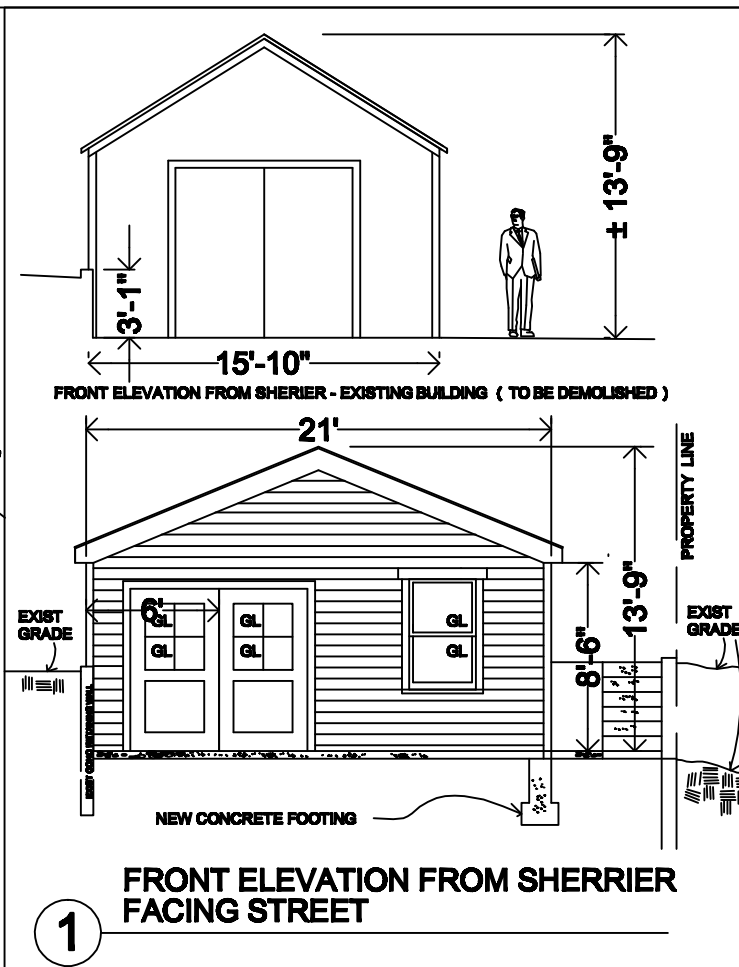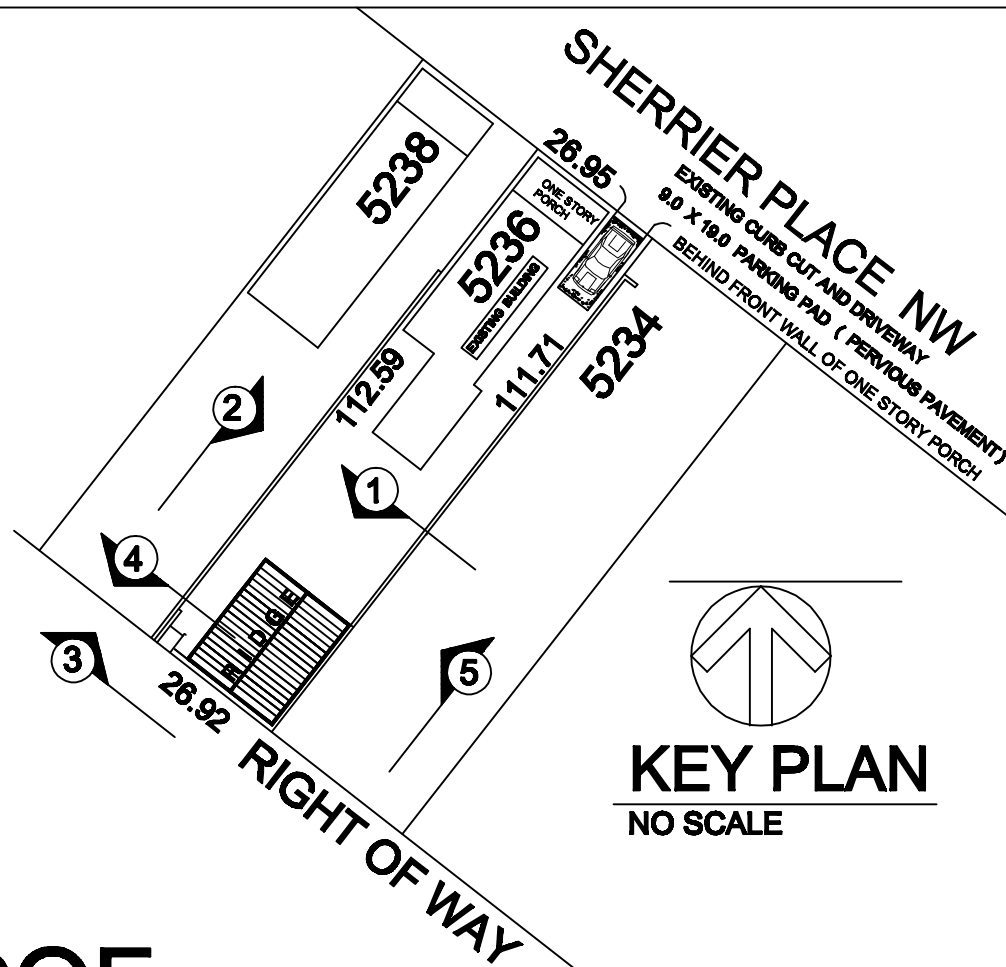

MICHAEL ALAN FINN, ARCHITECT 2402 CHAIN BRIDGE ROAD NW WASHINGTON, D. C. 20016 michaelalanfinn@gmail.com (202) 966 - 5706	WASHINGTON, D. C. 20016 LOT 85 * SQUARE 1415	9 MARCH 2016	A NEW ACCESSORY BUILDING
A-3			

ROOF
DESIGN
C
STEEPER
PITCH
FACING
5238

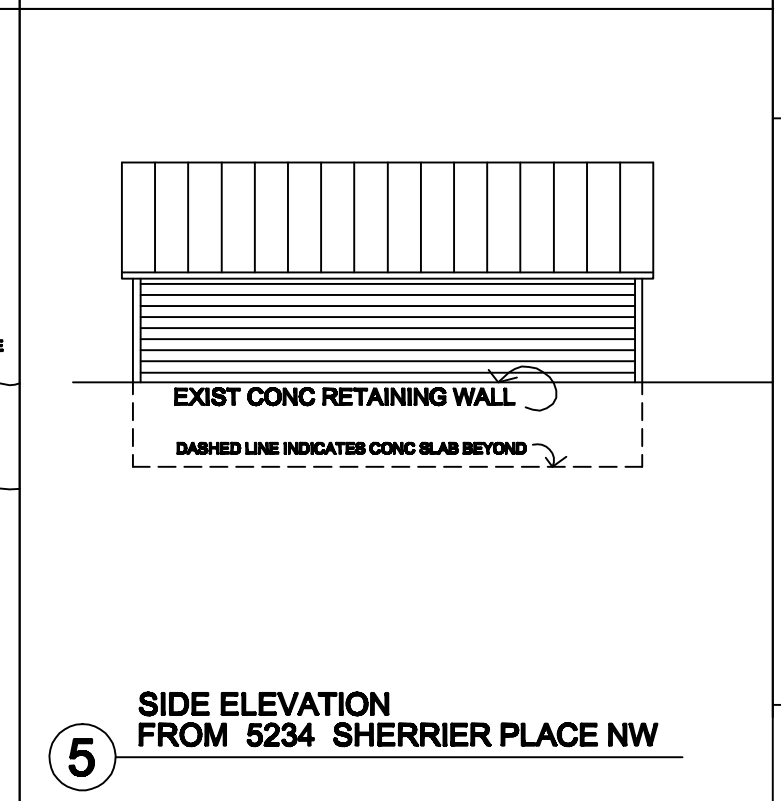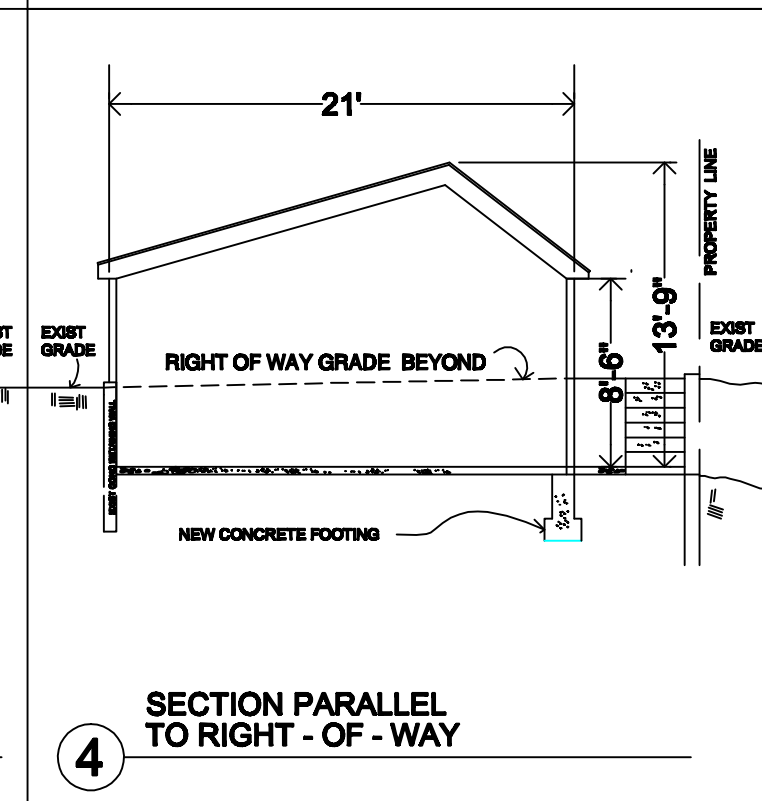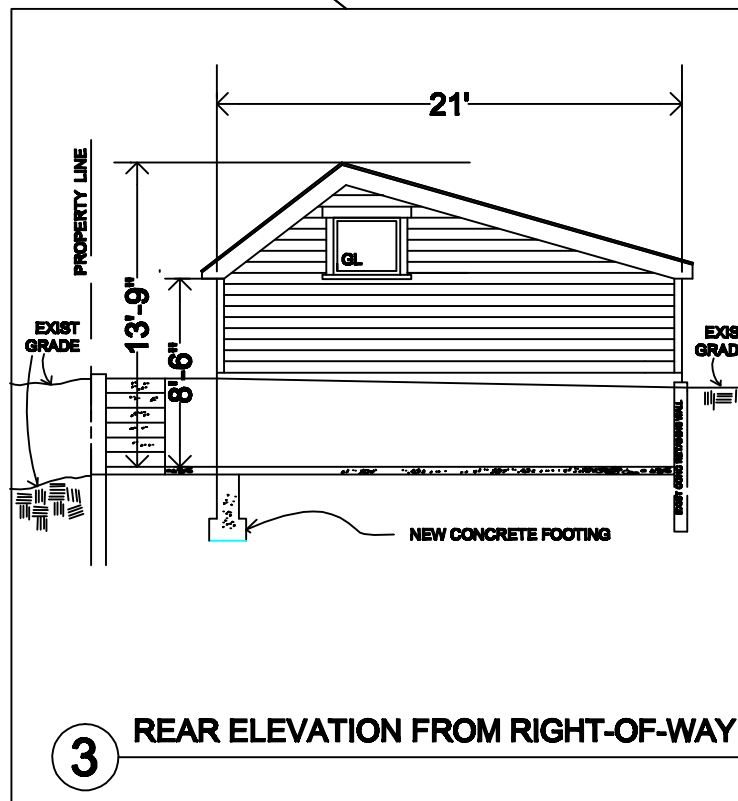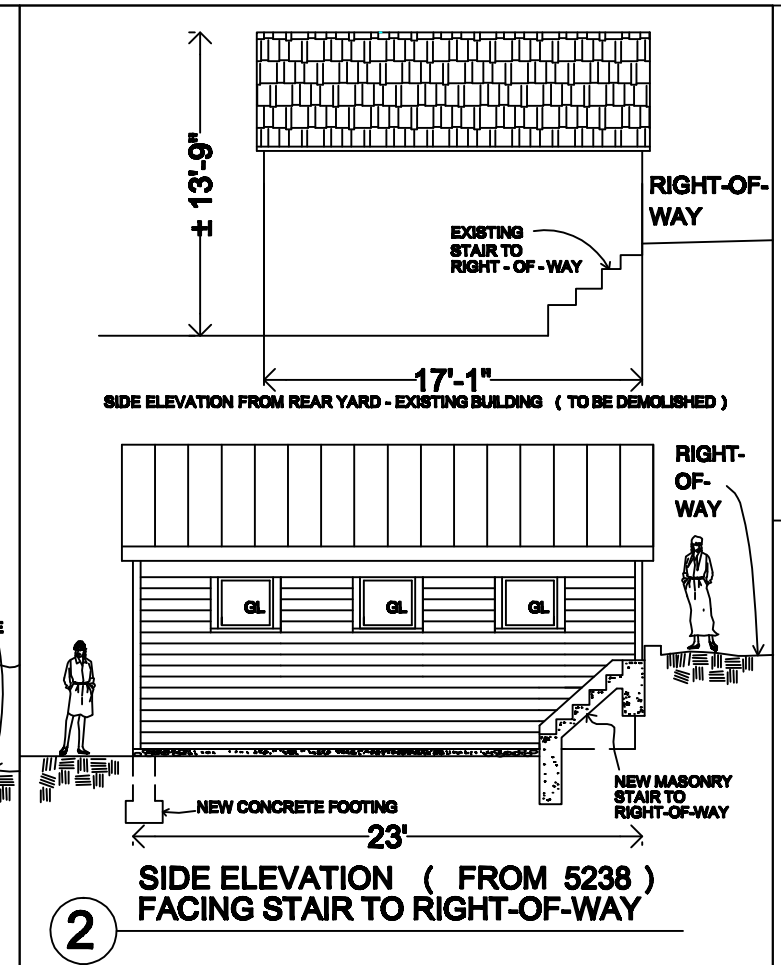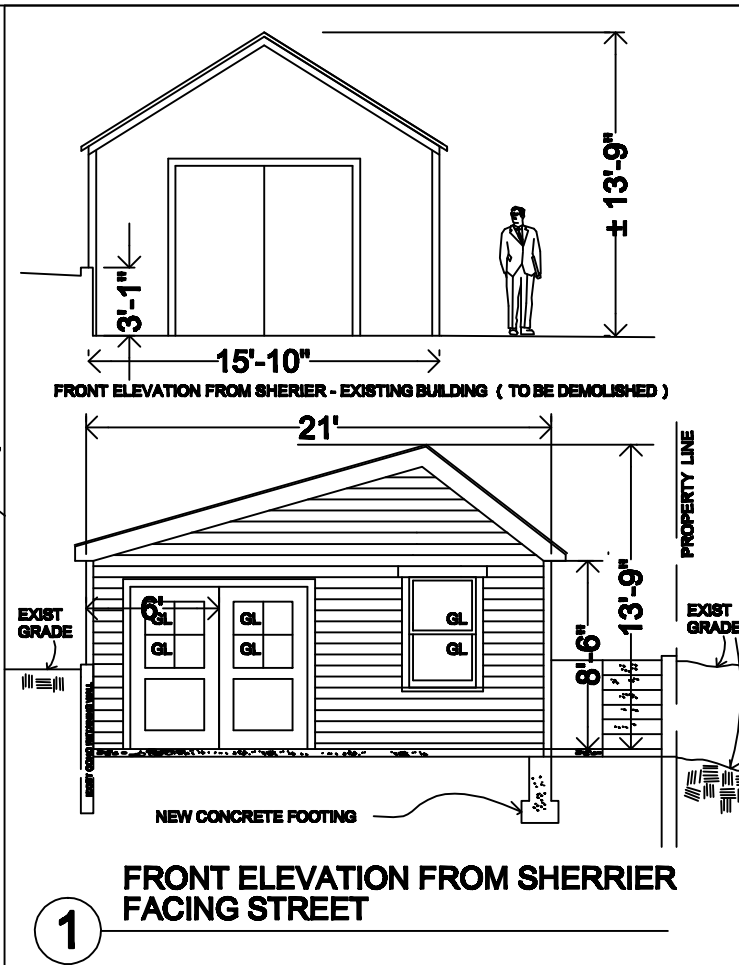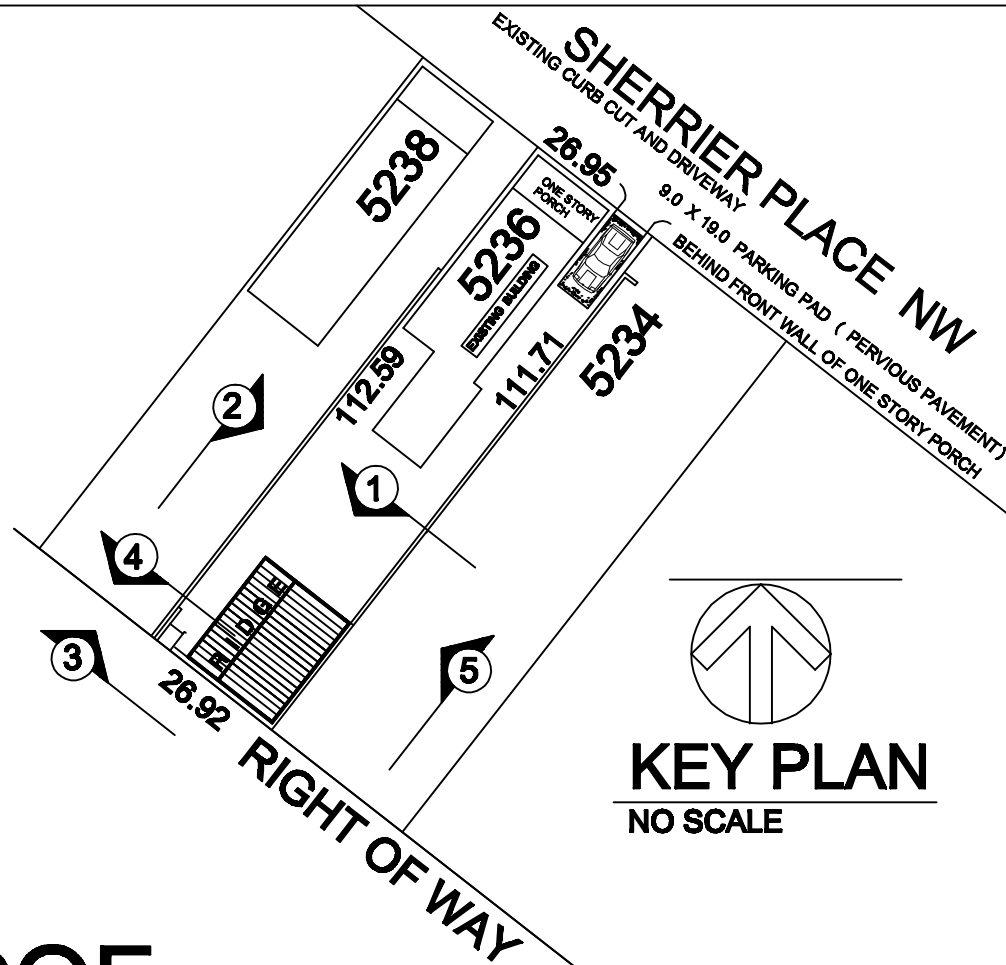

MICHAEL ALAN FINN, ARCHITECT
2402 CHAIN BRIDGE ROAD NW
WASHINGTON, D. C. 20016
michaelalanfinn@gmail.com
(202) 966-5706

WASHINGTON, D. C. 20016
LOT 85 * SQUARE 1415

9 MARCH 2016

A NEW ACCESSORY BUILDING

A-4