



EXHIBIT B

6/26/2015 10:39 AM

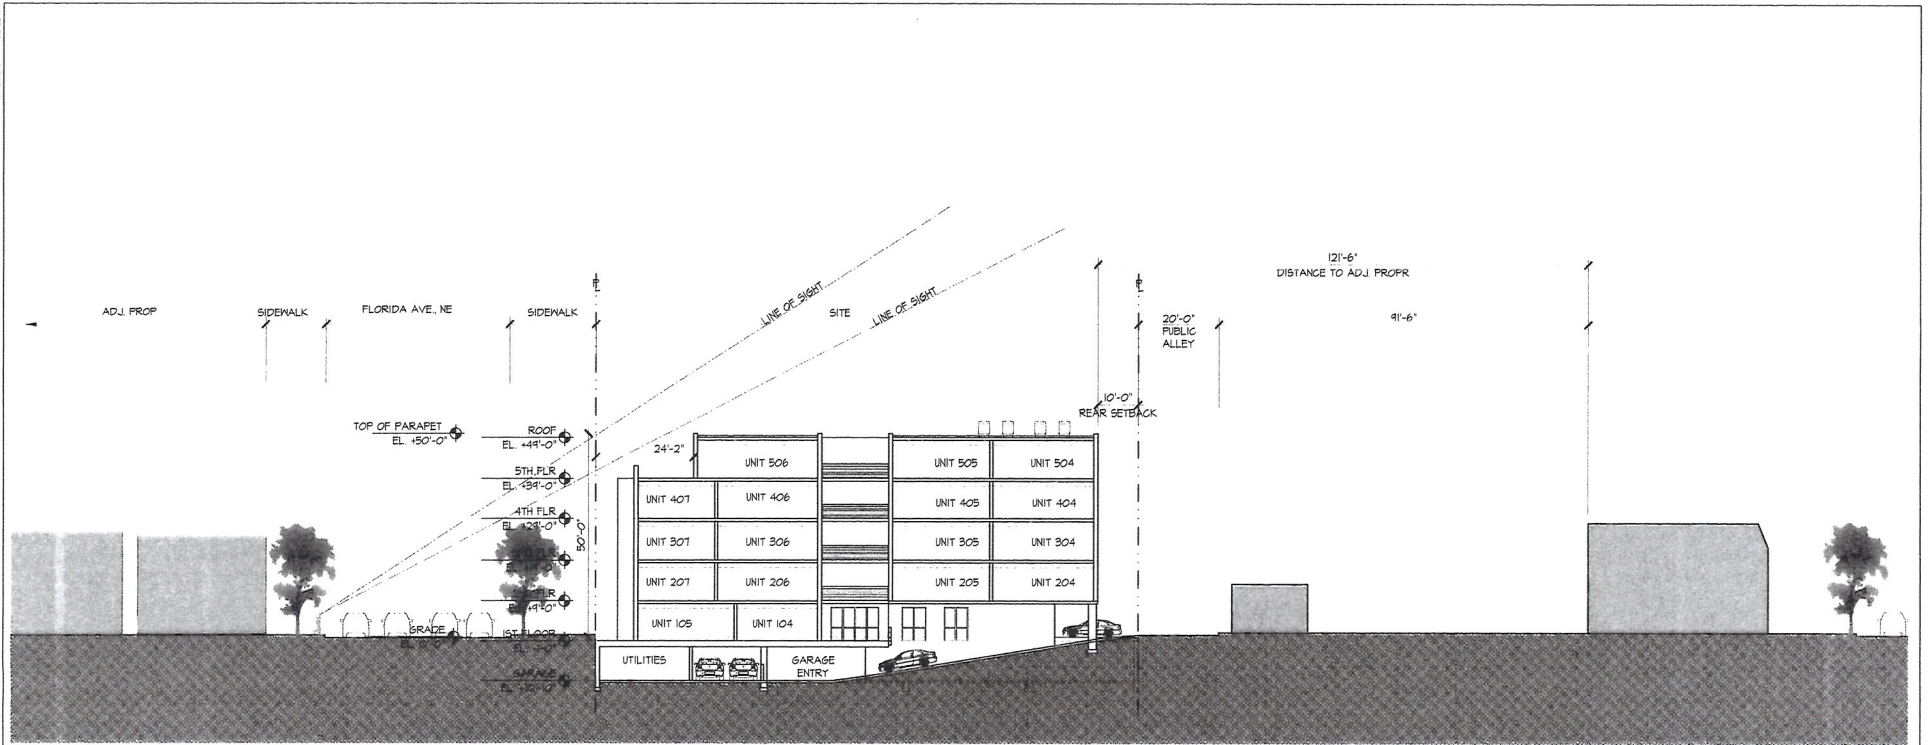

1 BUILDING SECTION
SCALE: 1/8" = 1'-0"

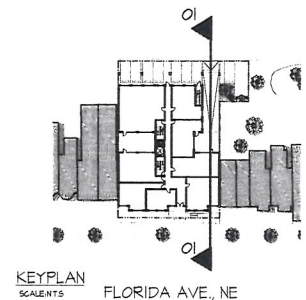

1124-1126 FLORIDA AVE NE

1124-1126 Florida Ave NE
Washington, DC 20002
Square: 4070 Lot No: 0808 Zone: C-2-A



PGN Architects, PLLC
210 7th Street SE - Suite 201
Washington, DC 20003
(P) 202-822-5895 (F) 202-822-0908

BUILDING SECTIONS | A 0.10A

BZA SUBMISSION | 06/26/2015