



OPTION 1

SCALE: 1/4" = 1'-0"

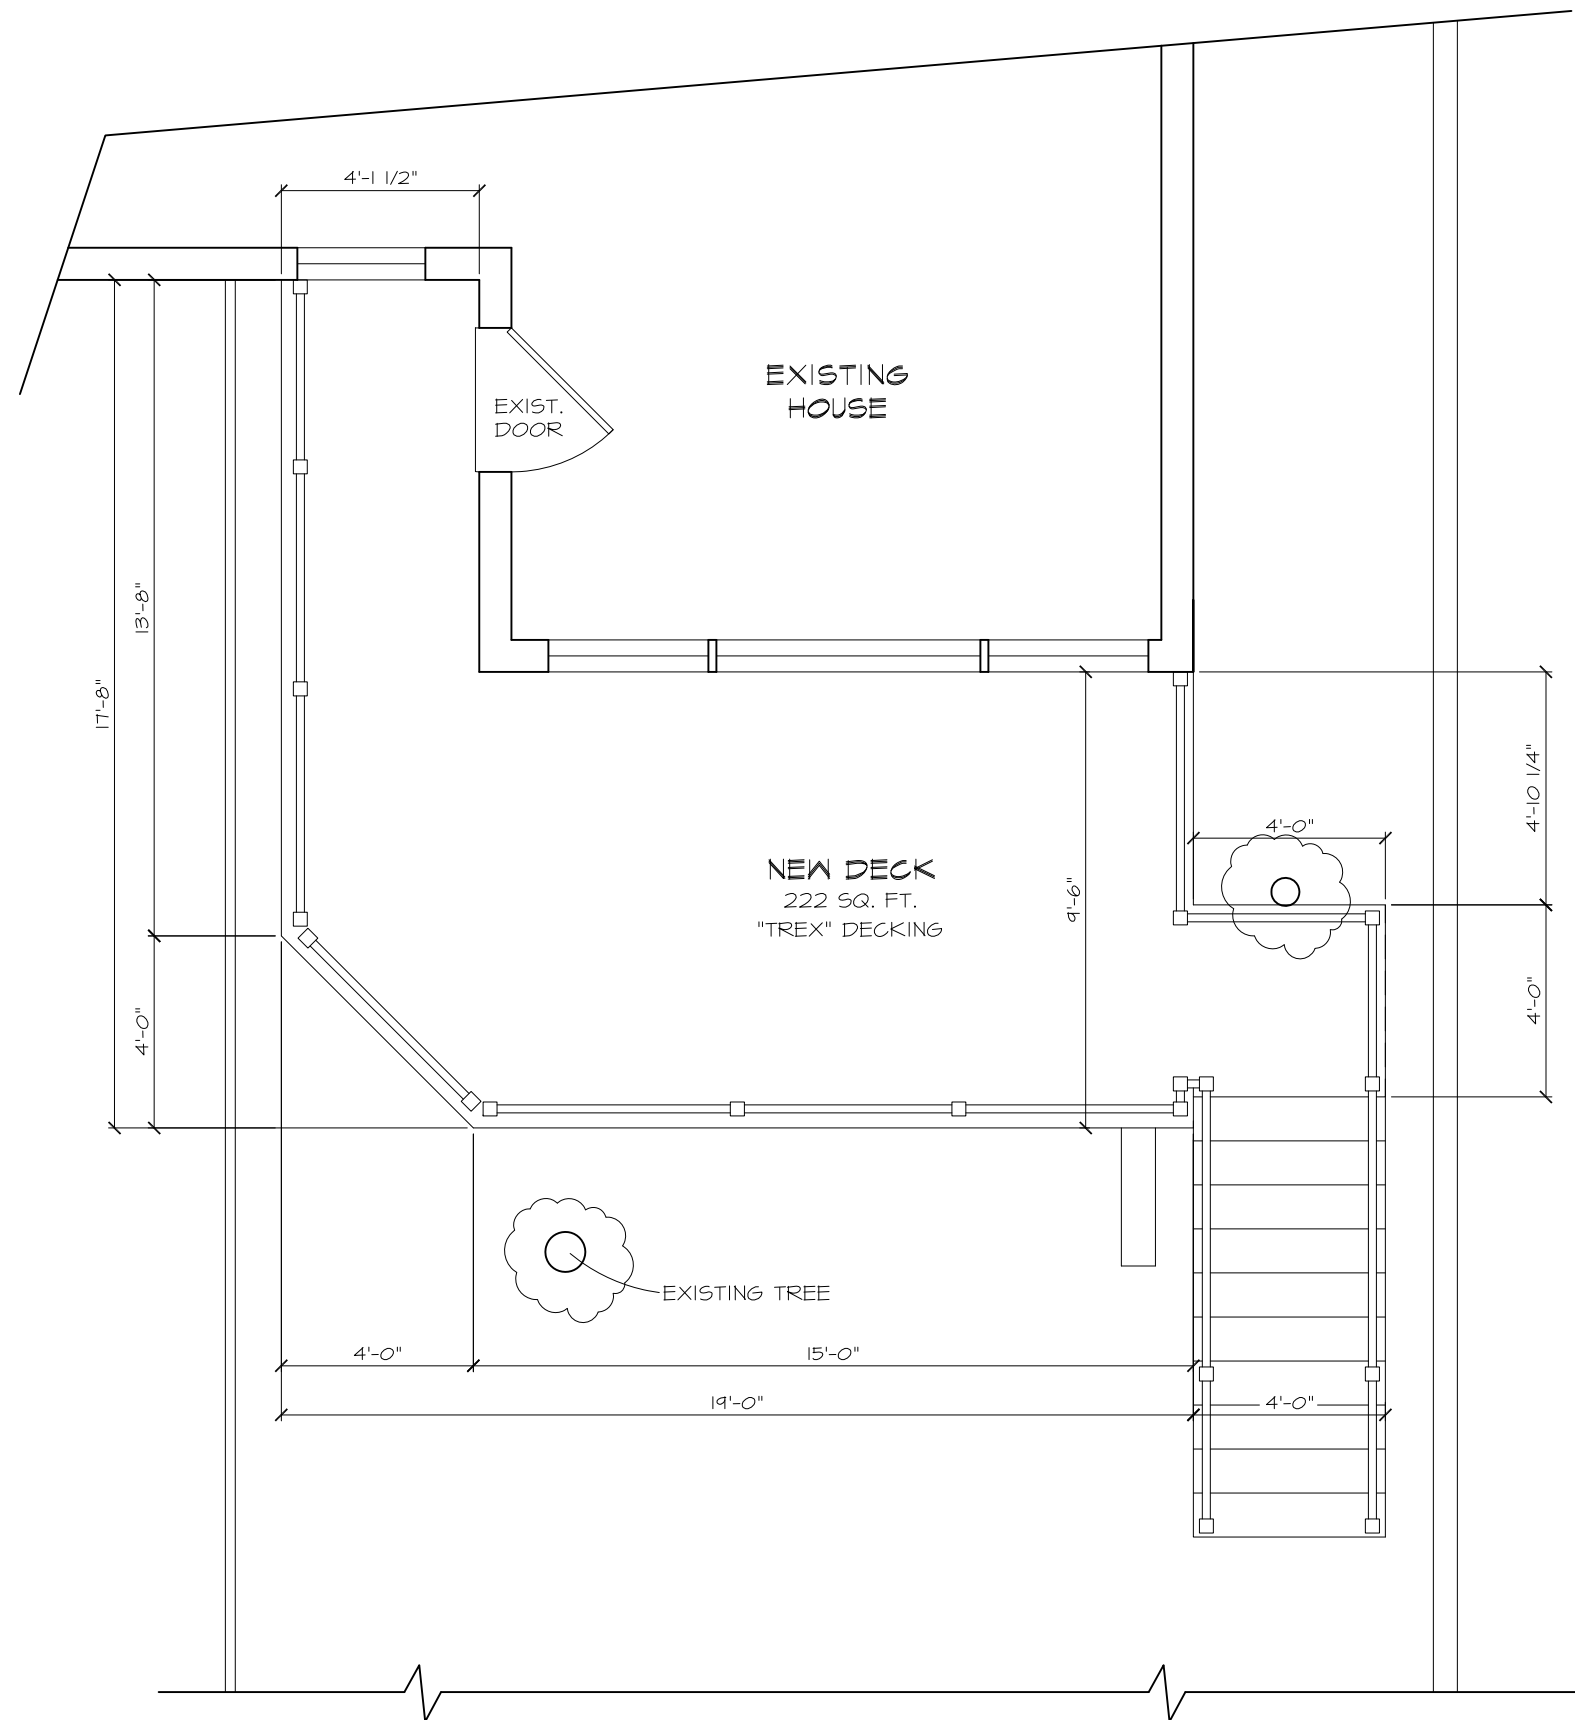

OPTION 2

SCALE: 1/4" = 1'-0"

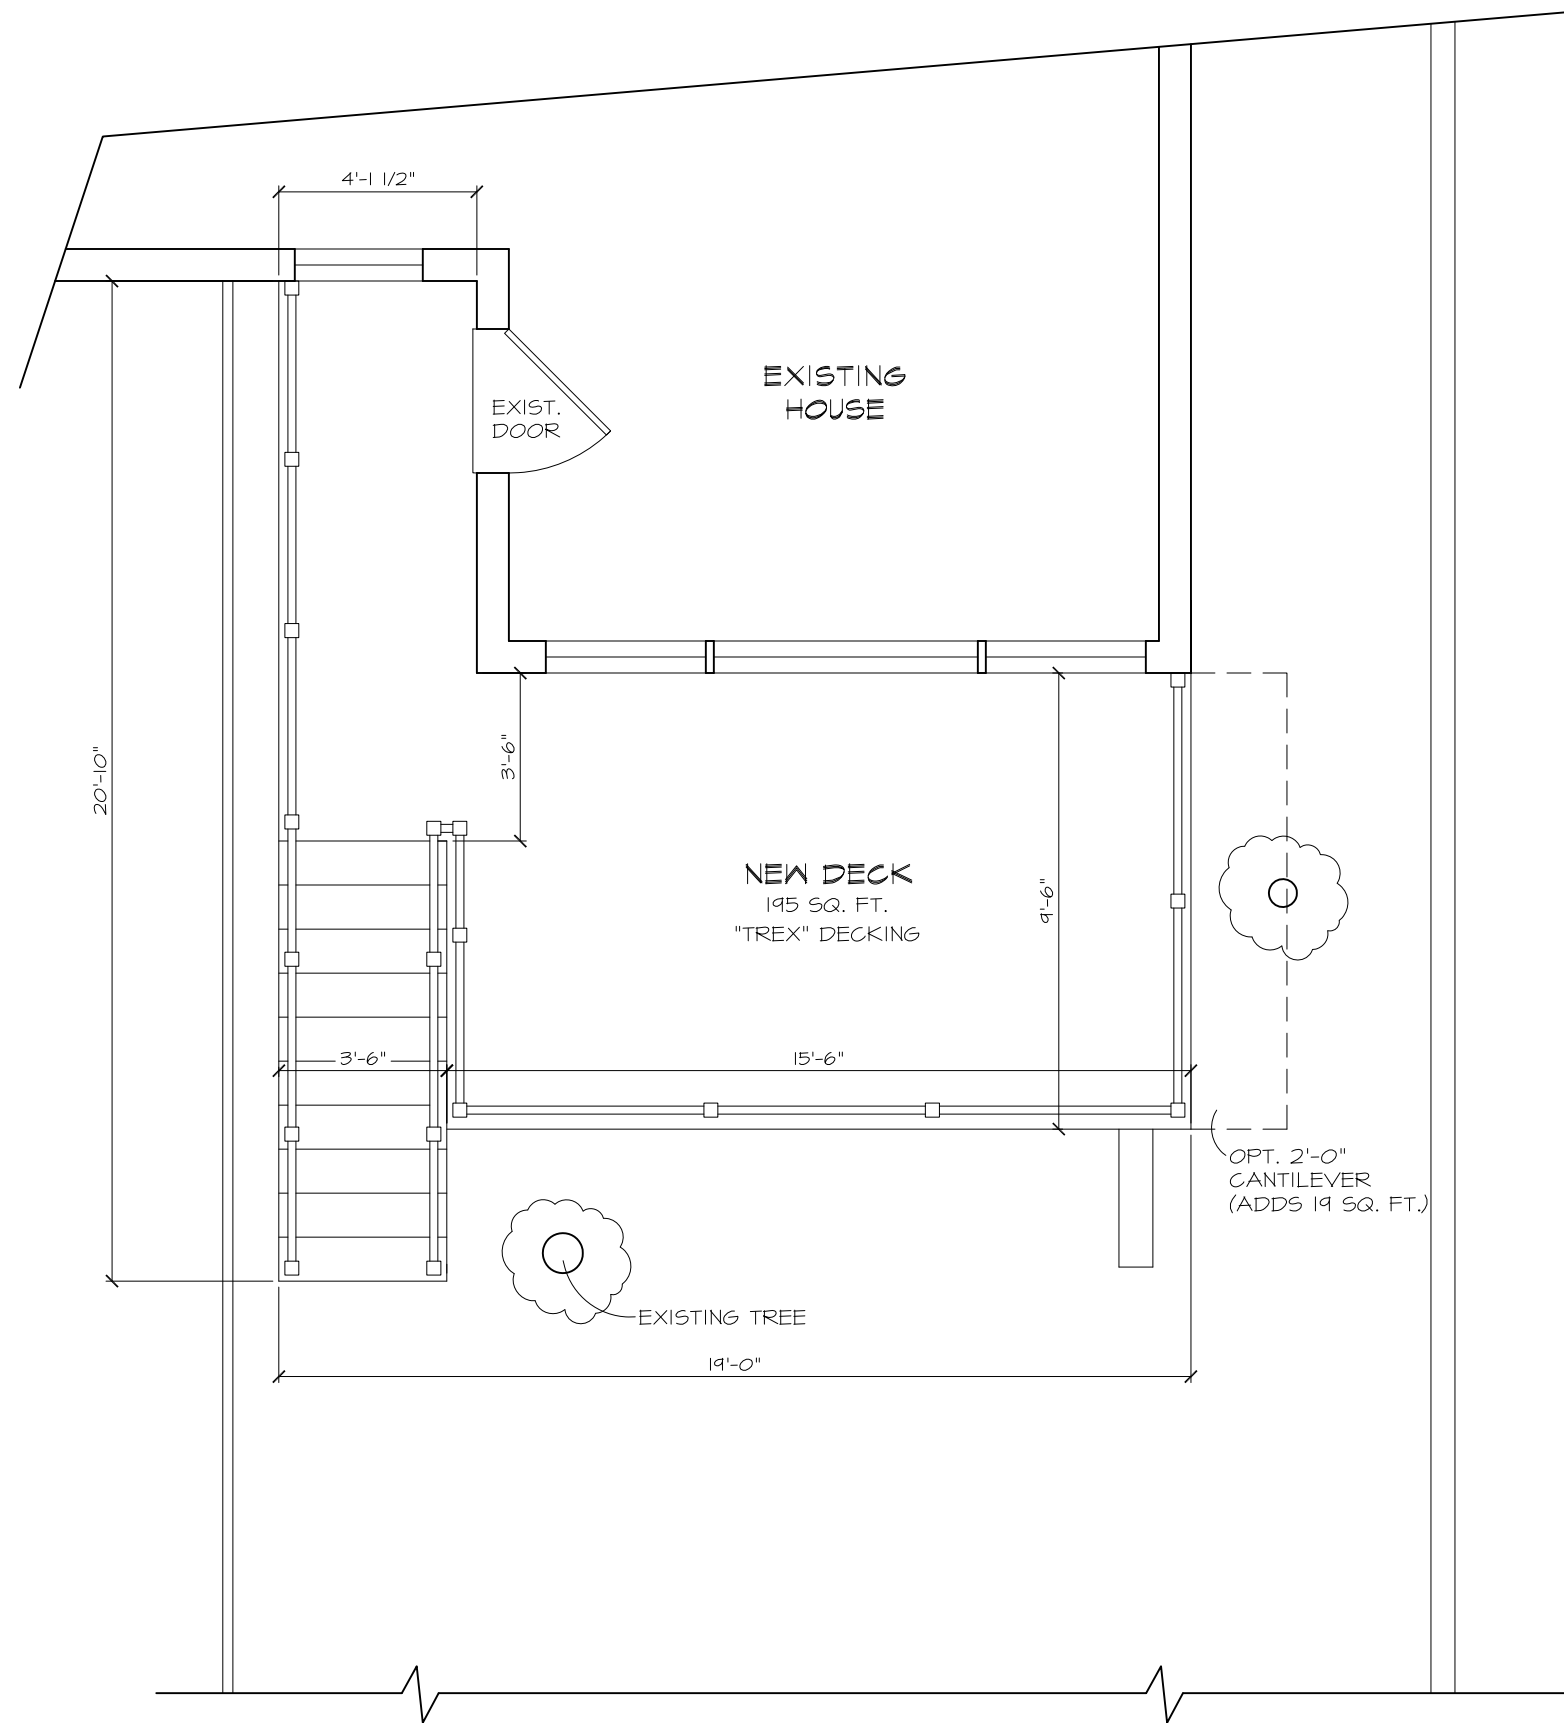

OPTION 4

SCALE: 1/4" = 1'-0"