

67.3%
LOT OCCUPANCY
(1480 SF)



1015 E STREET
1015 E STREET SE
WASHINGTON, DC 20003
SQUARE: 0973 LOT: 0813 ZONE: C-2-A

1015 E STREET SE
WASHINGTON, DC 20003
SQUARE: 0973 LOT: 0813 ZONE: C-2-A

workshop | t10

Workshop T10 Design Studio
1429 Fifth Street NW
Washington, DC 20001
202-758-2930 | office
202-758-2993 | fax

OWNER

PROJECT TEAM

[illegible]

1015 E STREET
1015 E STREET SE
WASHINGTON, DC 20003
SQUARE: 0973 LOT: 0813 ZONE: C-2-A

DESIGNER

workshop | t10


Workshop T10 Design Studio
1429 Fifth Street NW
Washington, DC 20001
202-758-2930 | office
202-758-2993 | fax

OWNER

PROJECT TEAM

1 ELEVATION: EAST FACADE

SCALE: 3/16" = 1'-0"

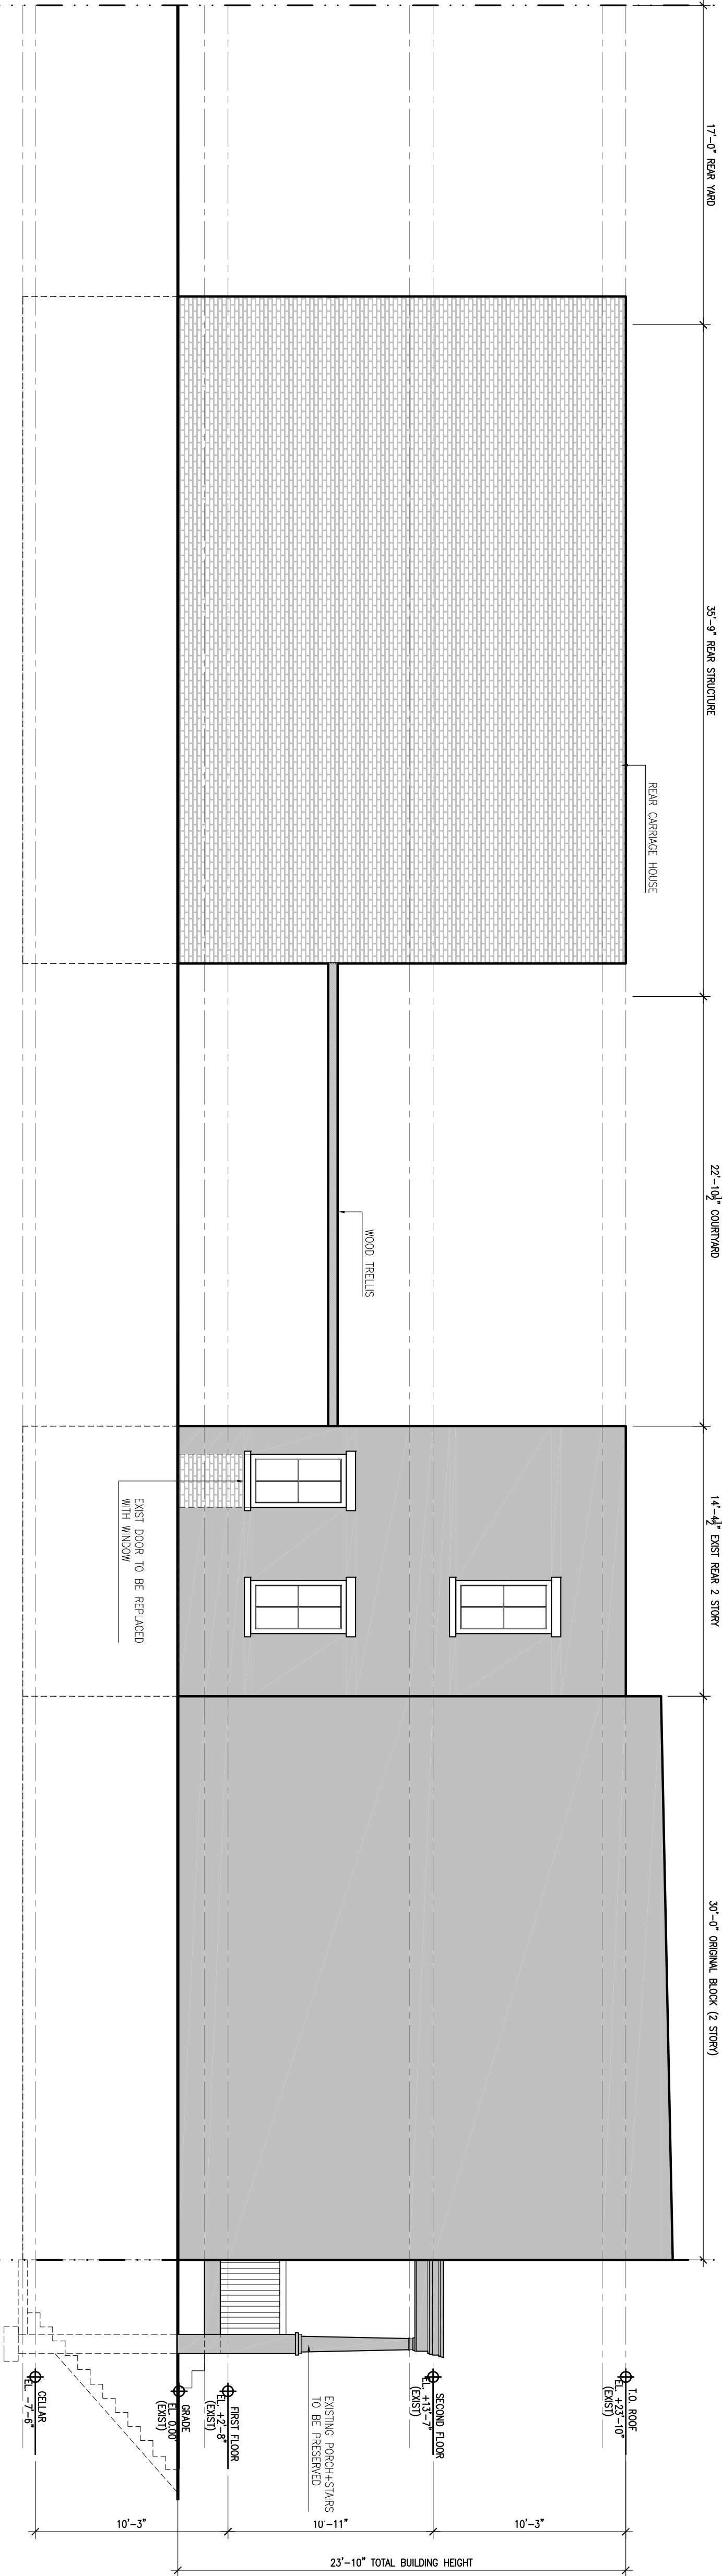

30'-0" ORIGINAL BLOCK (2 STORY)


14'-0 1/2" EXIST REAR 2 STORY

22'-10 1/2" COURTYARD

35'-0" REAR STRUCTURE

17'-0" REAR YARD

WOOD TRELLIS

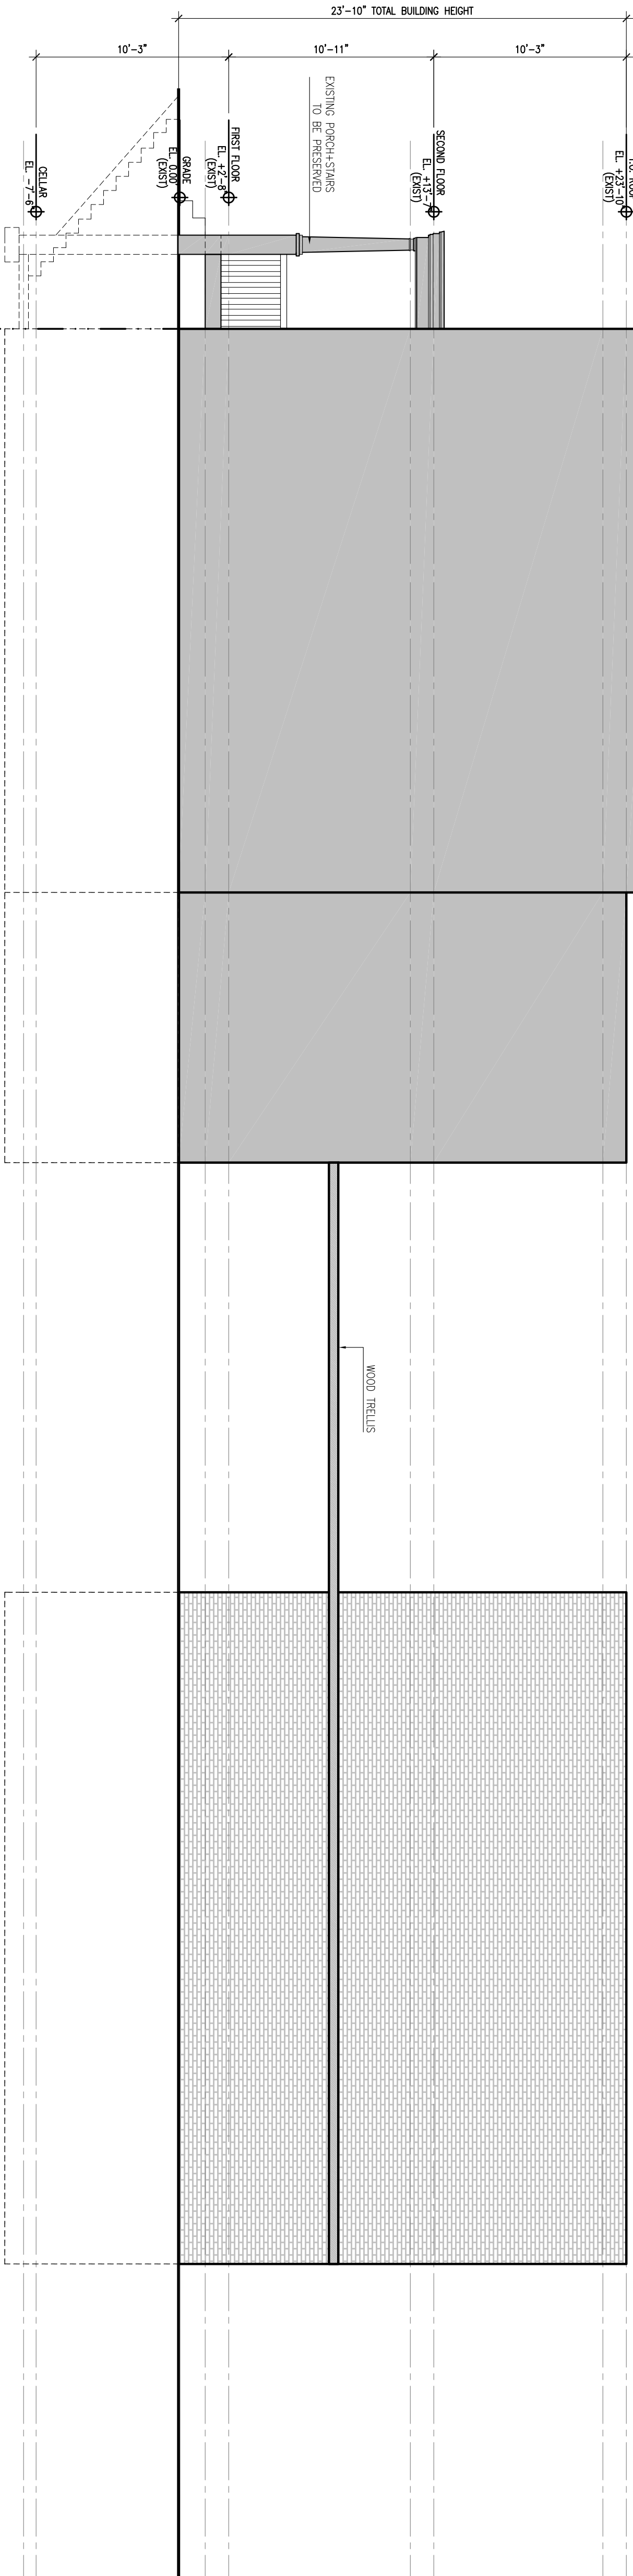

2 ELEVATION: WEST FACADE

SCALE: 3/16" = 1'-0"

ALL DRAWINGS AND SPECIFICATIONS ARE THE PROPERTY OF WORKSHOP T10 DESIGN STUDIO. NO PART OF THIS DOCUMENT MAY BE REPRODUCED OR TRANSMITTED IN ANY FORM OR BY ANY MEANS, ELECTRONIC OR MECHANICAL, WITHOUT PERMISSION IN WRITING FROM WORKSHOP T10 DESIGN STUDIO.

DATE: 6/1/2015

DRAWN BY: J. T. [REDACTED]

CHECKED BY: J. T. [REDACTED]

COMMISSION NO.: 14-168

DATE: 6/1/2015

DRAWN BY: J. T. [REDACTED]

CHECKED BY: J. T. [REDACTED]

COMMISSION NO.: 14-168

DRAWING TITLE

SZL

ELEVATIONS

SHEET NO.

A 201